

ANNEX 4 - PLANS



NOT TO SCALE

DATE: 26/10/2012


NO: 00NU - PRM - 00326

GE 1 OF 1

LICENCED AREA(S):

Licensed activities

Authorised by this Licence.

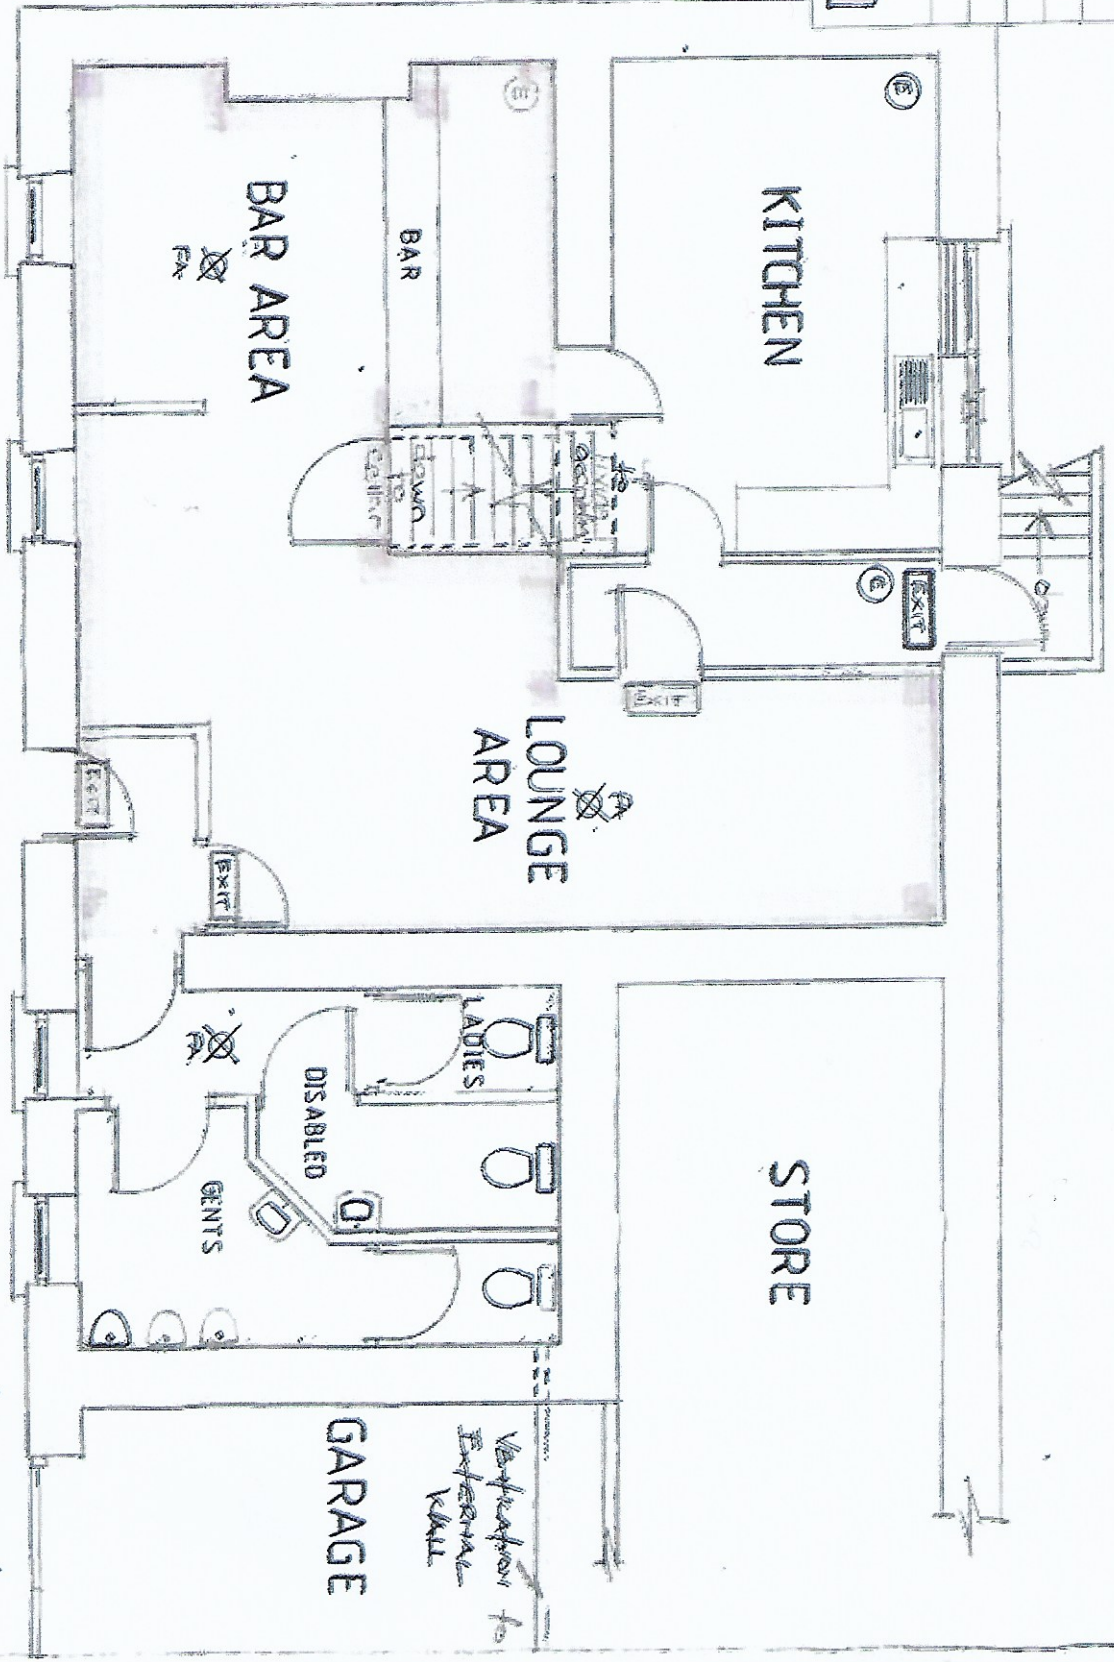

LEGEND



Fire Exit

ⓔ - Fire Escape

⊗ - Fire Alarm Sounder

GROUND FLOOR PLAN FOR Mrs I REYNOLDS, SANTA CLARA HIGH ST CARMARTHEN

(AS PROPOSED)  
Scale 1:50  
OCT'12