




***CEISIADAU YR ARGYMHELLIR EU
BOD YN CAEL EU CYMERADWYO***

**APPLICATIONS RECOMMENDED
FOR APPROVAL**



S/34755


S/34755

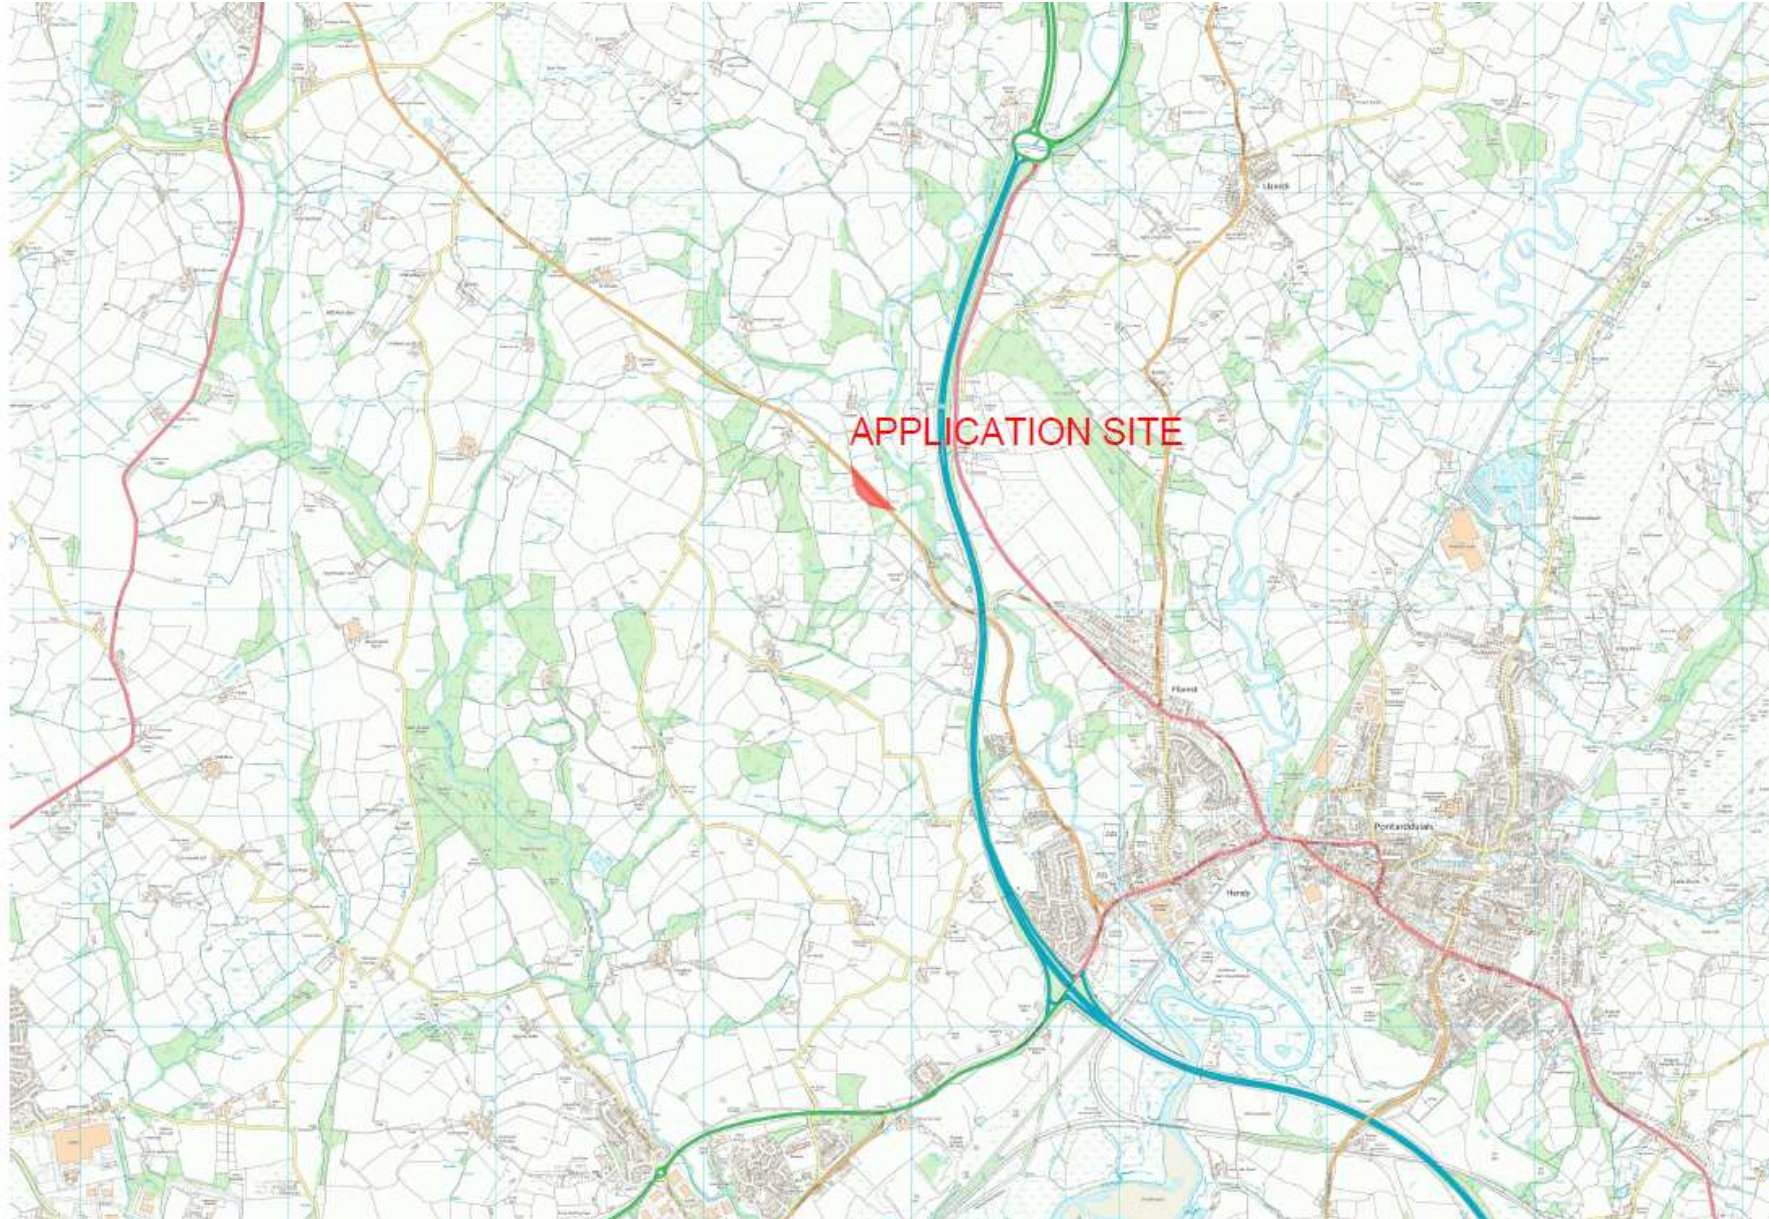

S/34755



S/34755

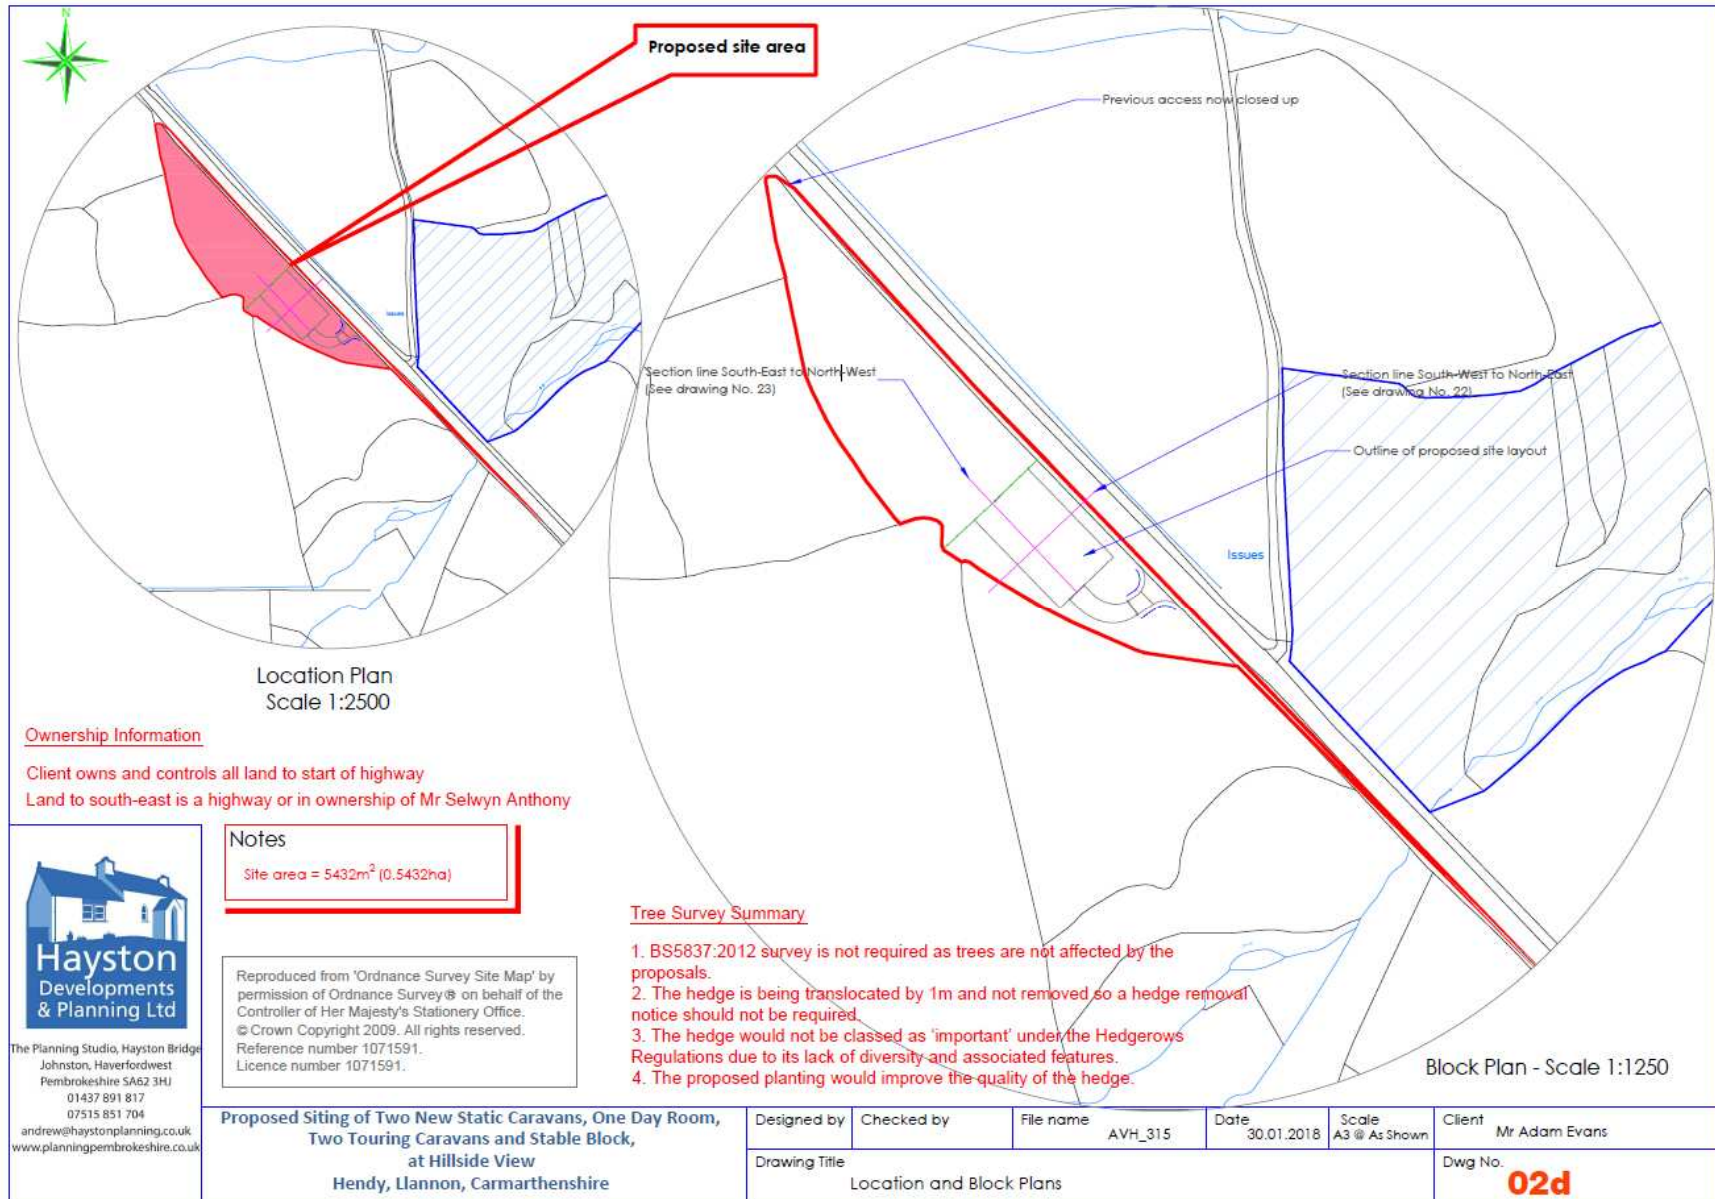

Location Plan
Scale 1:2500

Block Plan - Scale 1:1250

Ownership Information

Client owns and controls all land to start of highway
Land to south-east is a highway or in ownership of Mr Selwyn Anthony

Notes
Site area = 5432m² (0.5432ha)

Reproduced from 'Ordnance Survey Site Map' by permission of Ordnance Survey® on behalf of the Controller of Her Majesty's Stationery Office. © Crown Copyright 2009. All rights reserved. Reference number 1071591. Licence number 1071591.

Tree Survey Summary

1. BS5837:2012 survey is not required as trees are not affected by the proposals.
2. The hedge is being translocated by 1m and not removed so a hedge removal notice should not be required.
3. The hedge would not be classed as 'important' under the Hedgerows Regulations due to its lack of diversity and associated features.
4. The proposed planting would improve the quality of the hedge.




The Planning Studio, Hayston Bridge
Johnston, Haverfordwest
Pembrokeshire SA62 3HJ
01437 891 817
07515 851 704
andrew@haystonplanning.co.uk
www.planningpembrokeshire.co.uk



**Proposed Siting of Two New Static Caravans, One Day Room,
Two Touring Caravans and Stable Block,
at Hillside View
Hendy, Llannon, Carmarthenshire**

Designed by	Checked by	File name	Date	Scale	Client
		AVH_315	30.01.2018	A3 @ As Shown	Mr Adam Evans
Drawing Title					Dwg No.
Location and Block Plans					02d

S/34755

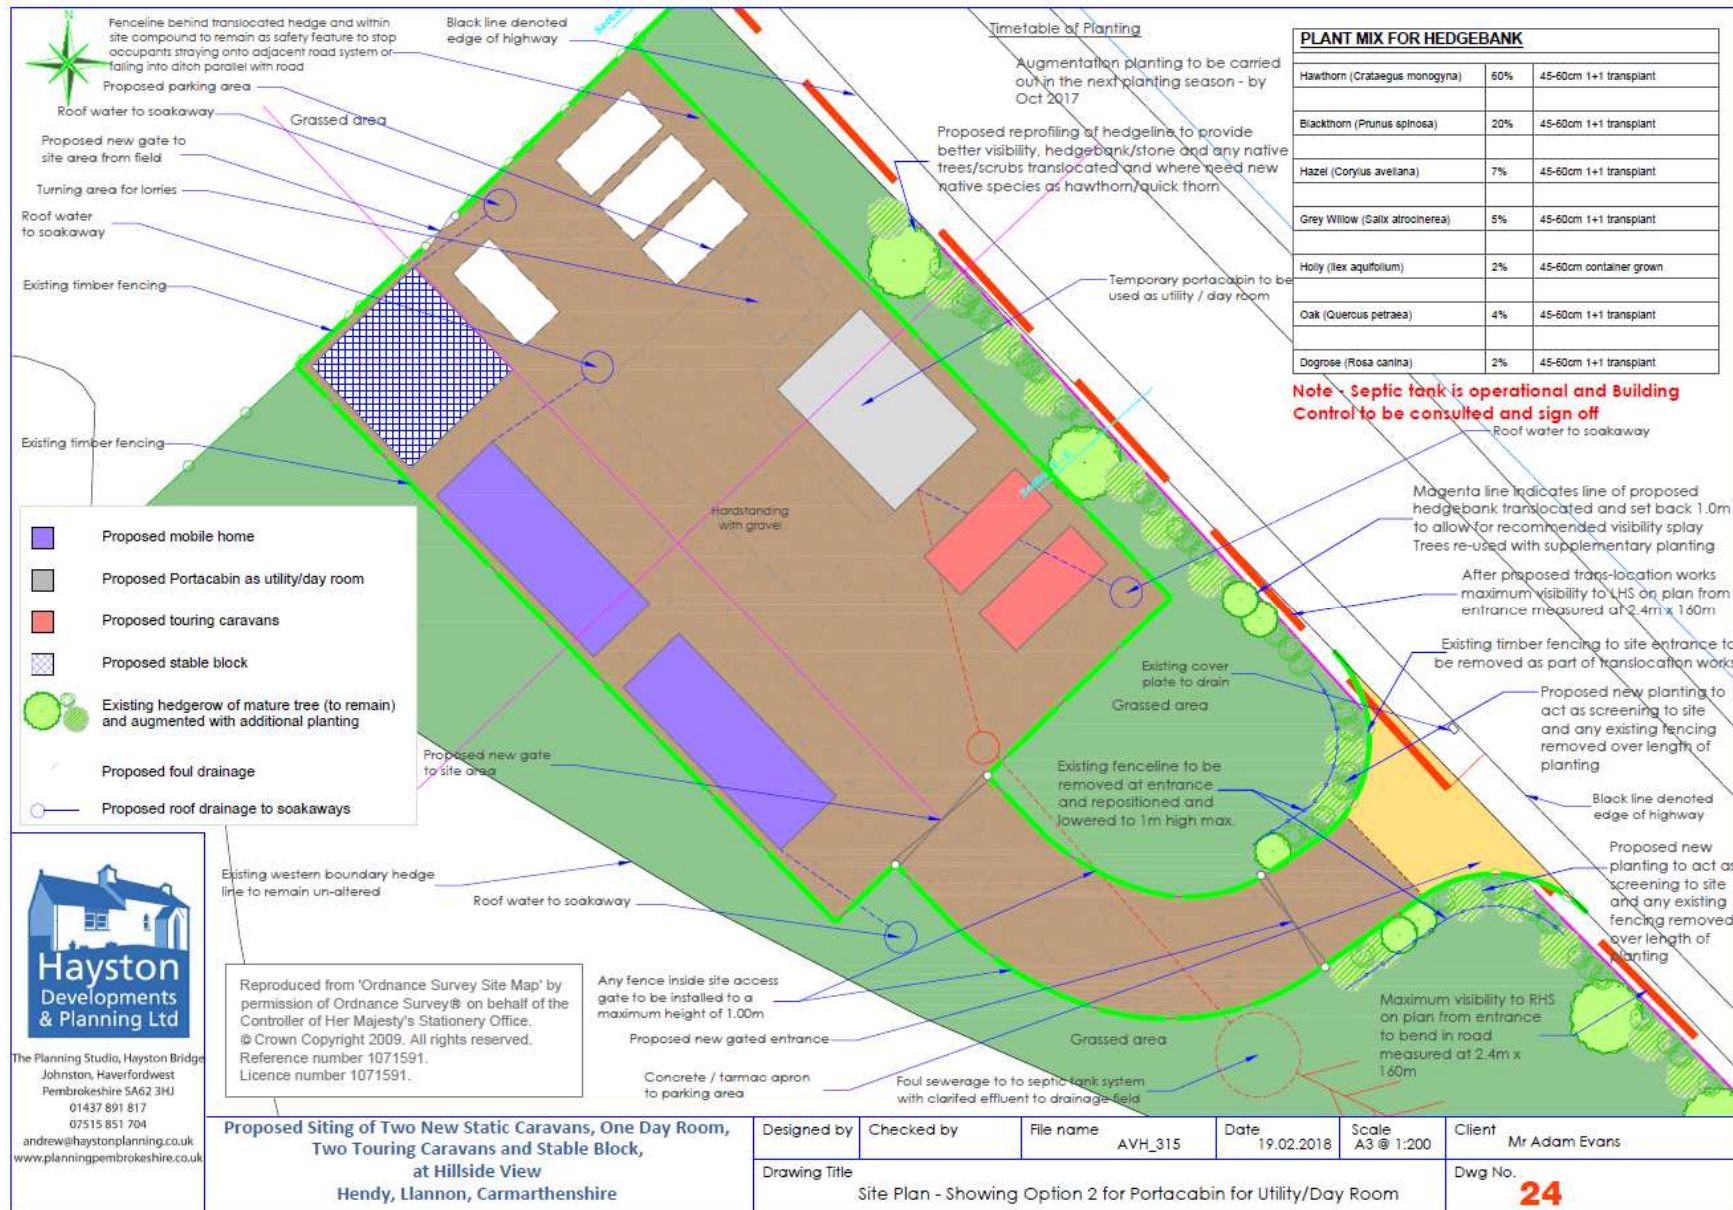

S/34755

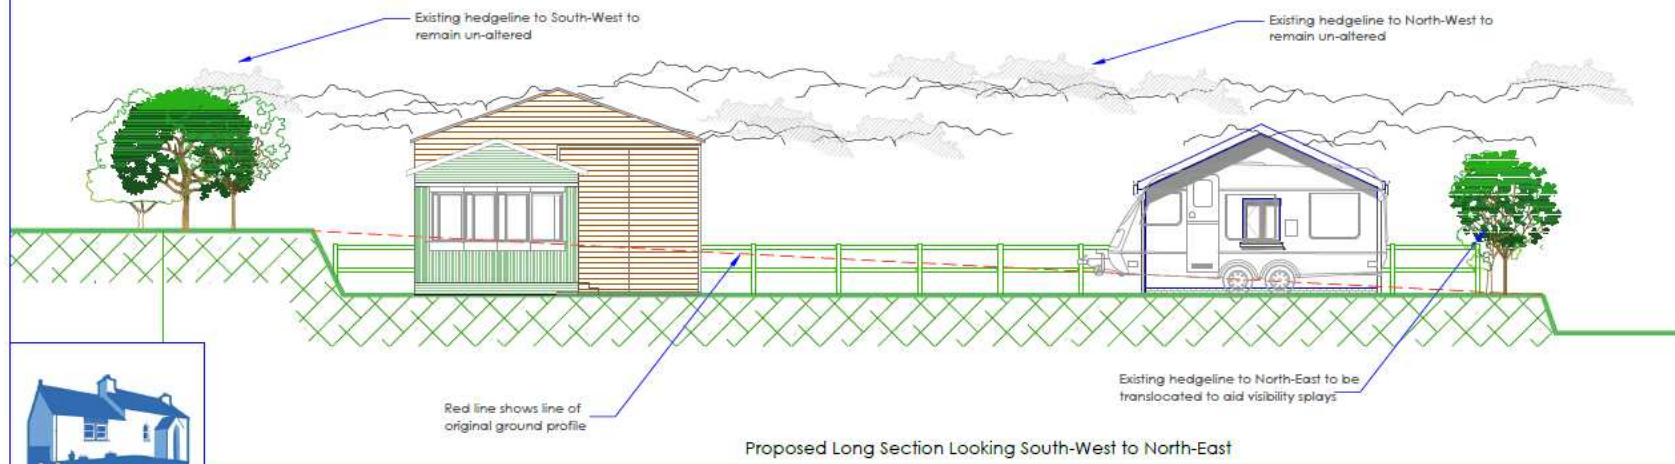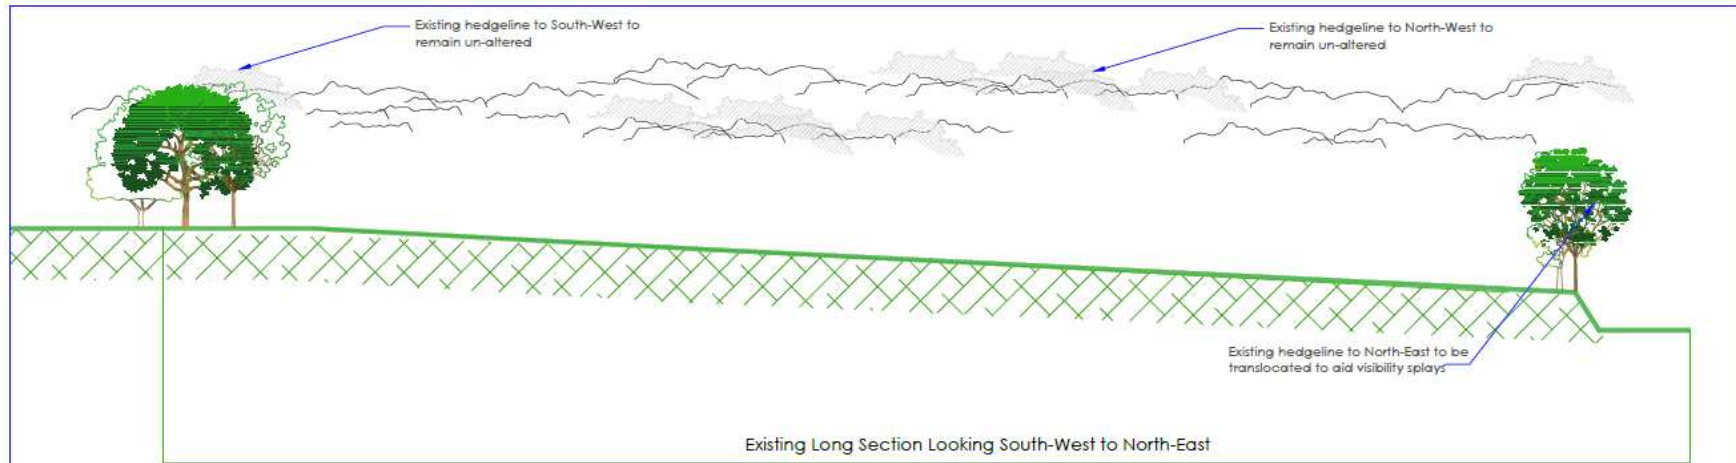


Hayston
Developments
& Planning Ltd
The Planning Studio, Hayston Bridge
Johnston, Haverfordwest
Pembrokeshire SA62 3HU
01437 891 817
07515 851 704
andrew@haystonplanning.co.uk
www.planningpembrokeshire.co.uk

Proposed Siting of Two New Static Caravans, One Day Room,
Two Touring Caravans and Stable Block,
at Hillside View
Hendy, Llannon, Carmarthenshire

Designed by	Checked by	File name	Date	Scale	Client
		AVH_315	20.02.2018	A3 @ 1:100	Mr Adam Evans
Drawing Title					Dwg No.
Existing & Proposed Site Section taken South-West to North-East					22a

S/34755

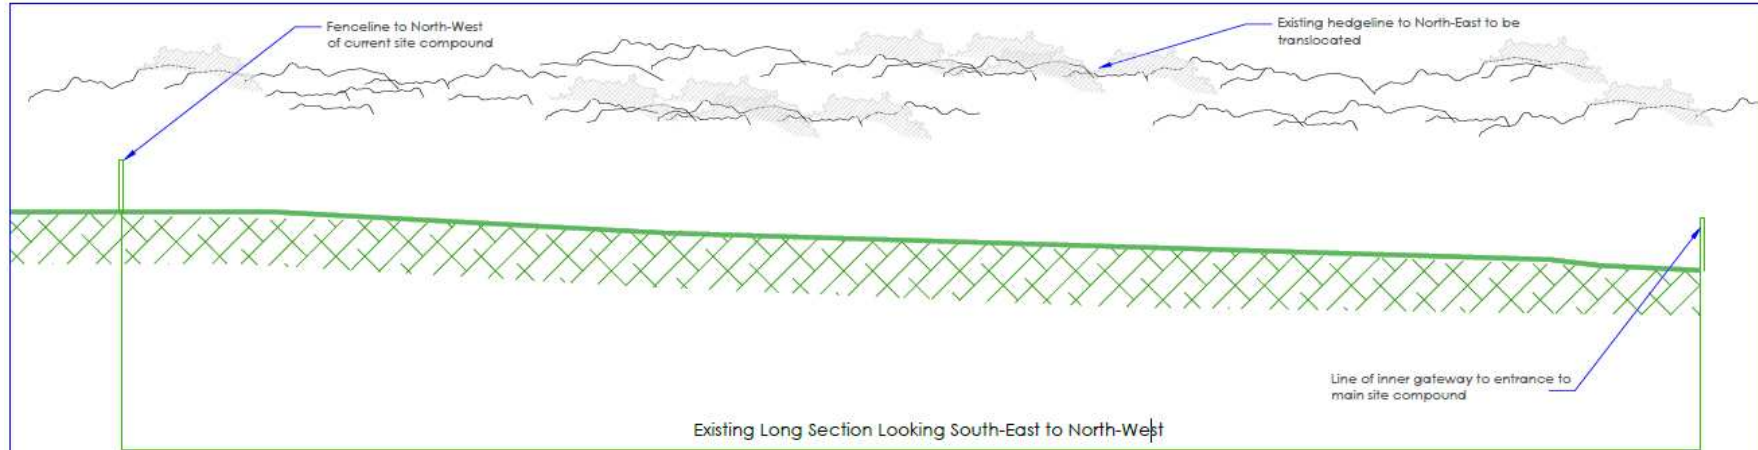


Hayston
Developments
& Planning Ltd

The Planning Studio, Hayston Bridge
Johnston, Haverfordwest
Pembrokeshire SA62 3HU
01437 891 817
07515 851 704
andrew@haystonplanning.co.uk
www.planningpembrokeshire.co.uk


**Proposed Siting of Two New Static Caravans, One Day Room,
Two Touring Caravans and Stable Block,
at Hillside View
Hendy, Llannon, Carmarthenshire**

Designed by	Checked by	File name	Date	Scale	Client
		AVH_315	20.02.2018	A3 @ 1:100	Mr Adam Evans
Drawing Title					Dwg No.
Existing & Proposed Site Section taken South-East to North-West					23a


S/34755

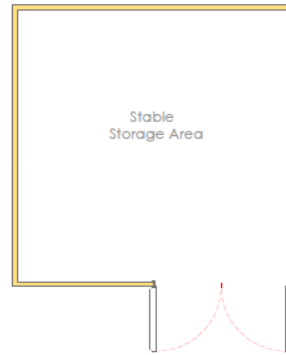


Floor Plan - Scale 1:100

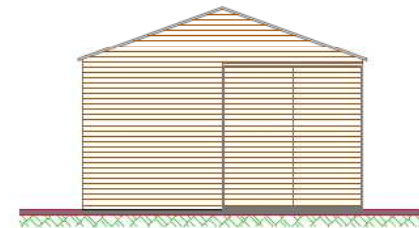


South Elevation

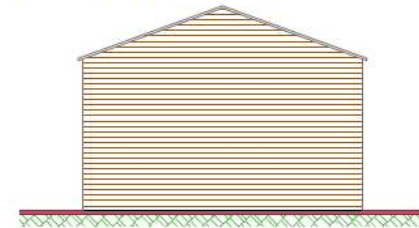

North Elevation

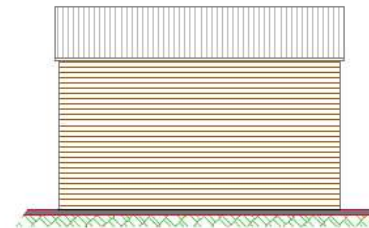

East Elevation

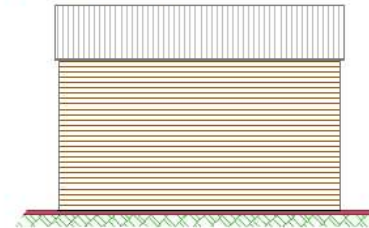

West Elevation

Elevations - Scale 1:100

EXTERNAL FINISHES

1. Roof Covering	Box profile steel sheeting - colour to be agreed
2. Walls	Pressure treated ex 19mm x 150mm rough sawn featheredge horizontal cladding
3. Doors	Timber - Treatment to be agreed
4. Rainwater Goods	Half Round uPVC - black in colour



The Planning Studio, Hayston Bridge
Johnston, Haverfordwest
Pembrokeshire SA62 3HJ
01437 891 817
07515 851 704
andrew@haystonplanning.co.uk
www.planningpembrokeshire.co.uk


Proposed Siting of Two New Static Caravans, One Day Room,
Two Touring Caravans and Stable Block,
at Hillside View
Hendy, Llannon, Carmarthenshire

Designed by	Checked by	File name	Date	Scale	Client
		AVH_315	20.02.2018	A3 @ 1:100	Mr Adam Evans

Floor Plan and Elevations of Stable Block

Dwg No. **06c**

S/34755

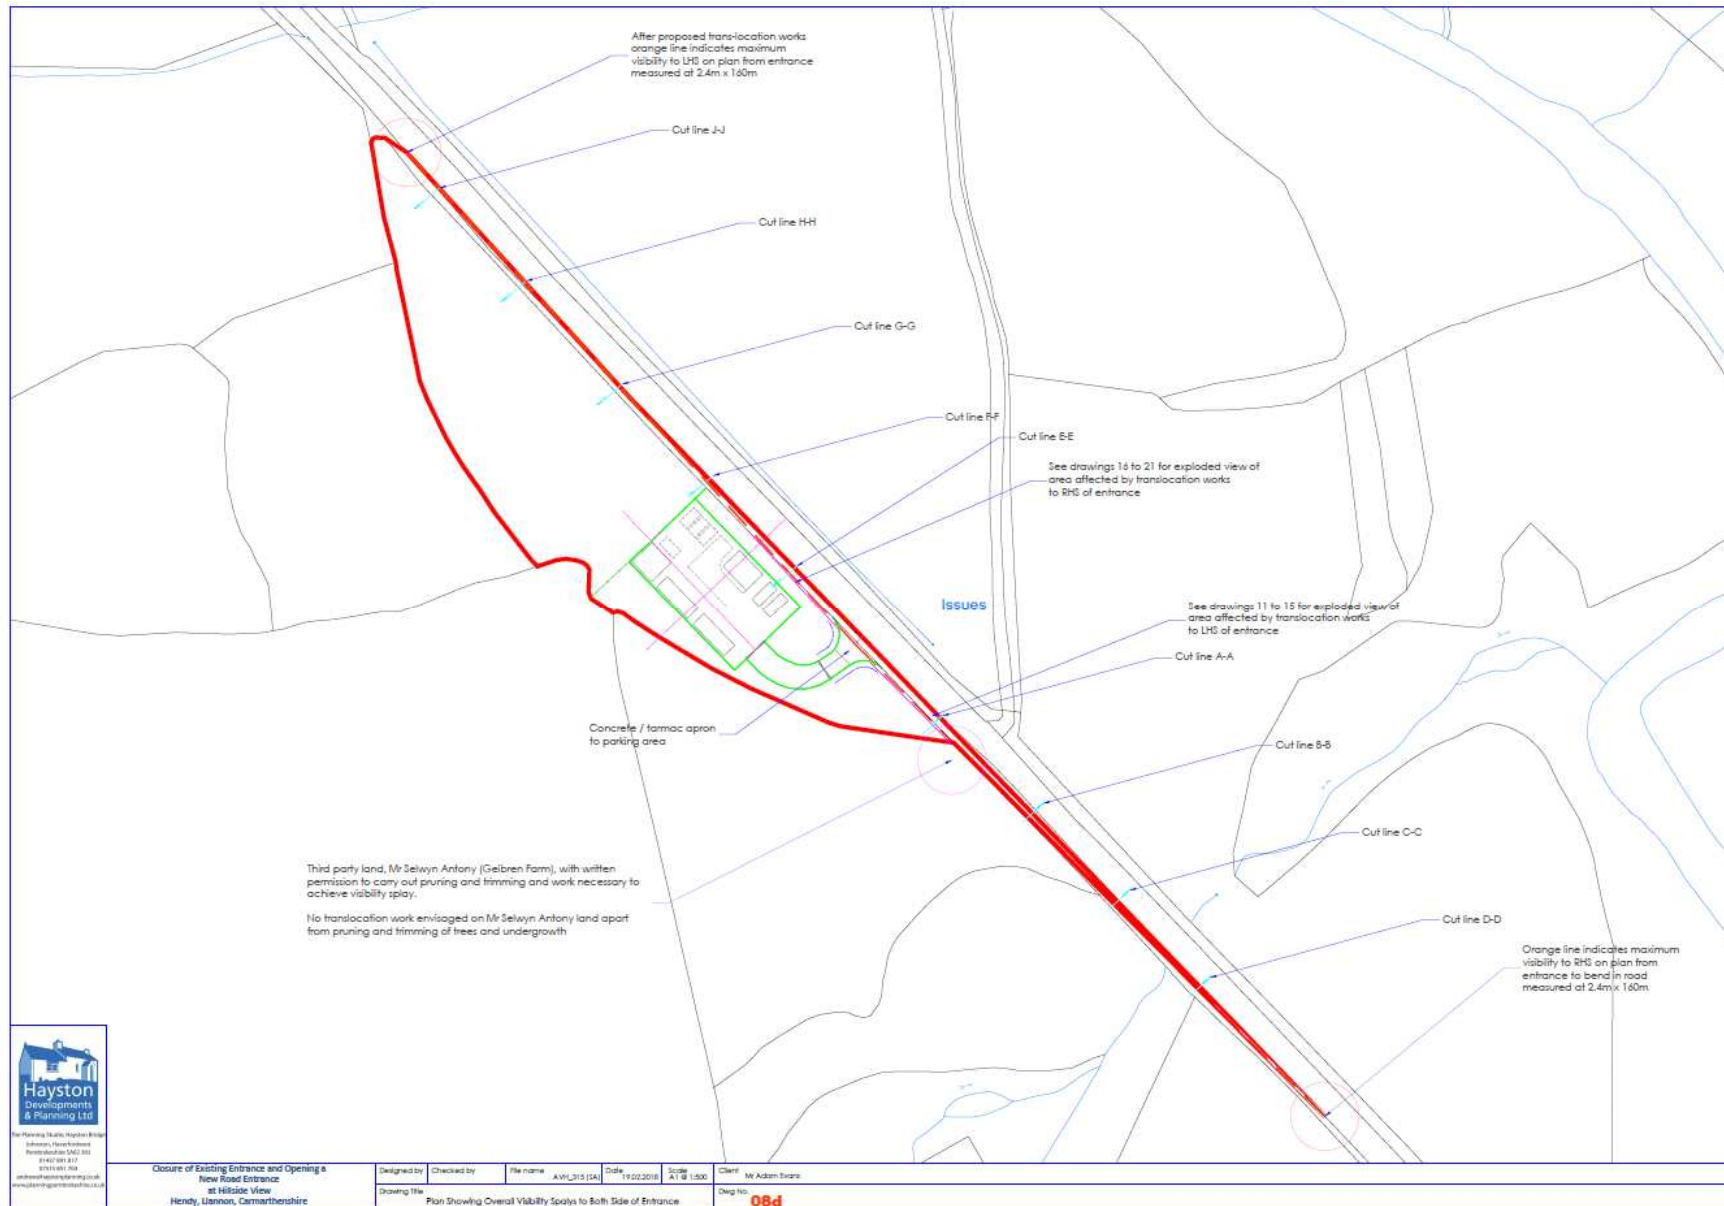


Hayston Developments & Planning Ltd
 The Planning Studio, Upper Bridge
 Johnsons, Horsehay Road
 Penarth, South Wales SA6 3SS
 01493 289 817
 01793 485 704
 info@haystonplanning.co.uk
 www.haystonplanning.co.uk

Closure of Existing Entrance and Opening a
 New Road Entrance
 at Hillside View
 Herby, Llanon, Carmarthenshire

Designed by	Checked by	File name	Date	Scale	Client
		AVL_213 (A)	19/02/2019	A1 @ 1:500	Mr Adam Evans
Drawing Title					
Plan Showing Overall Visibility Spays to Both Side of Entrance					

Draw No. **08d**

S/34755

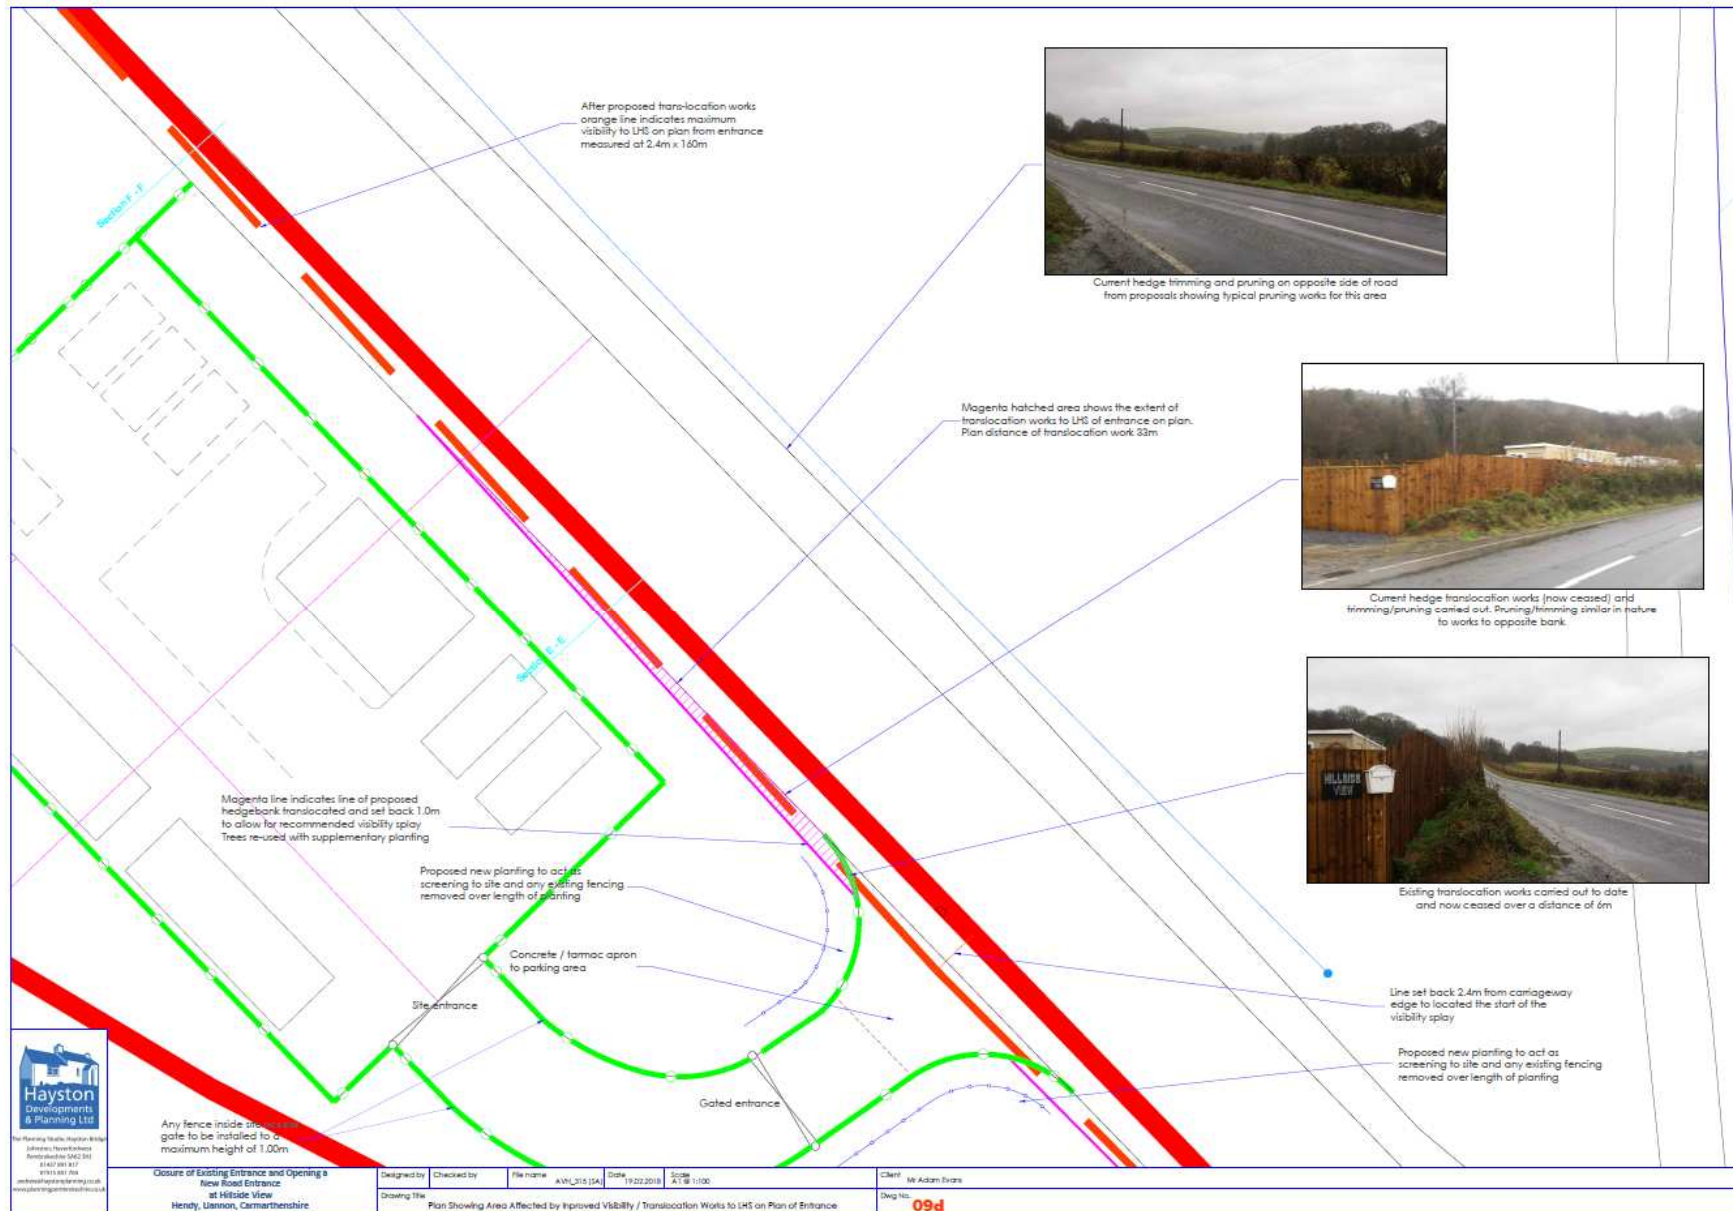

Hayston
Developments
& Planning Ltd
The Hayston Studio, Hayston, Brecknock
Indrethwa, Brecknock, Wales
NP23 5JH
01495 351111
01495 351100
info@haystondp.com
www.haystondp.com


Closure of Existing Entrance and Opening a
New Road Entrance
at Middle View
Hendy, Llannon, Carmarthenshire

Designed by	Checked by	File Name	Date	Scale
		AVL_215 (SA)	19/02/2018	A1 @ 1:100

Drawing Title: Plan Showing Area Affected by Improved Visibility / Translocation Works to LHS on Plan of Entrance

Client: Mr Adam Evans
Dwg No: 09d

S/34755

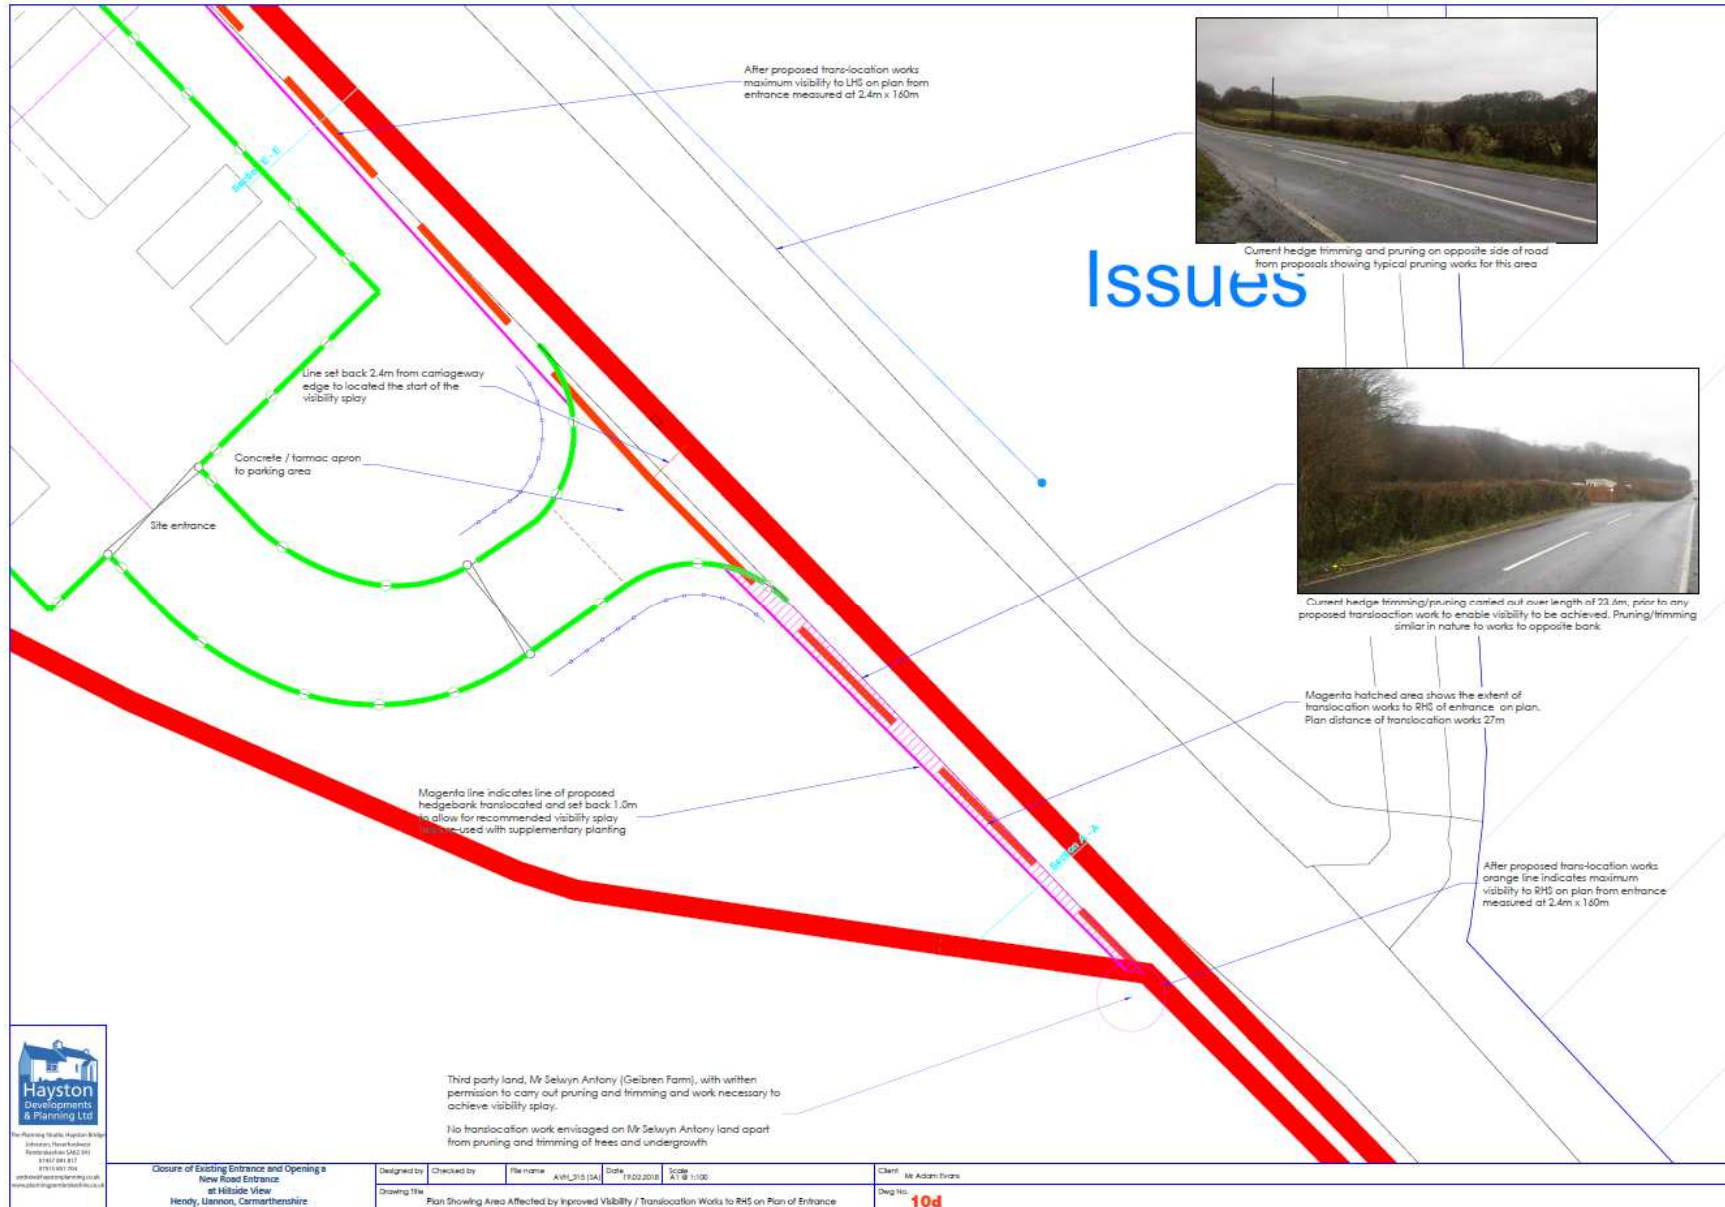


Closure of Existing Entrance and Opening a New Road Entrance at Hillside View Hendy, Llanon, Carmarthenshire

Designed by	Checked by	File name	Date	Scale
		AVH_215 (1A)	19/02/2018	A1/B 1:100


Drawing Title: Plan Showing Area Affected by Improved Visibility / Translocation Works to RHS on Plan of Entrance

Client: Mr Adam Evans
Dwg No: 10d

S/34755

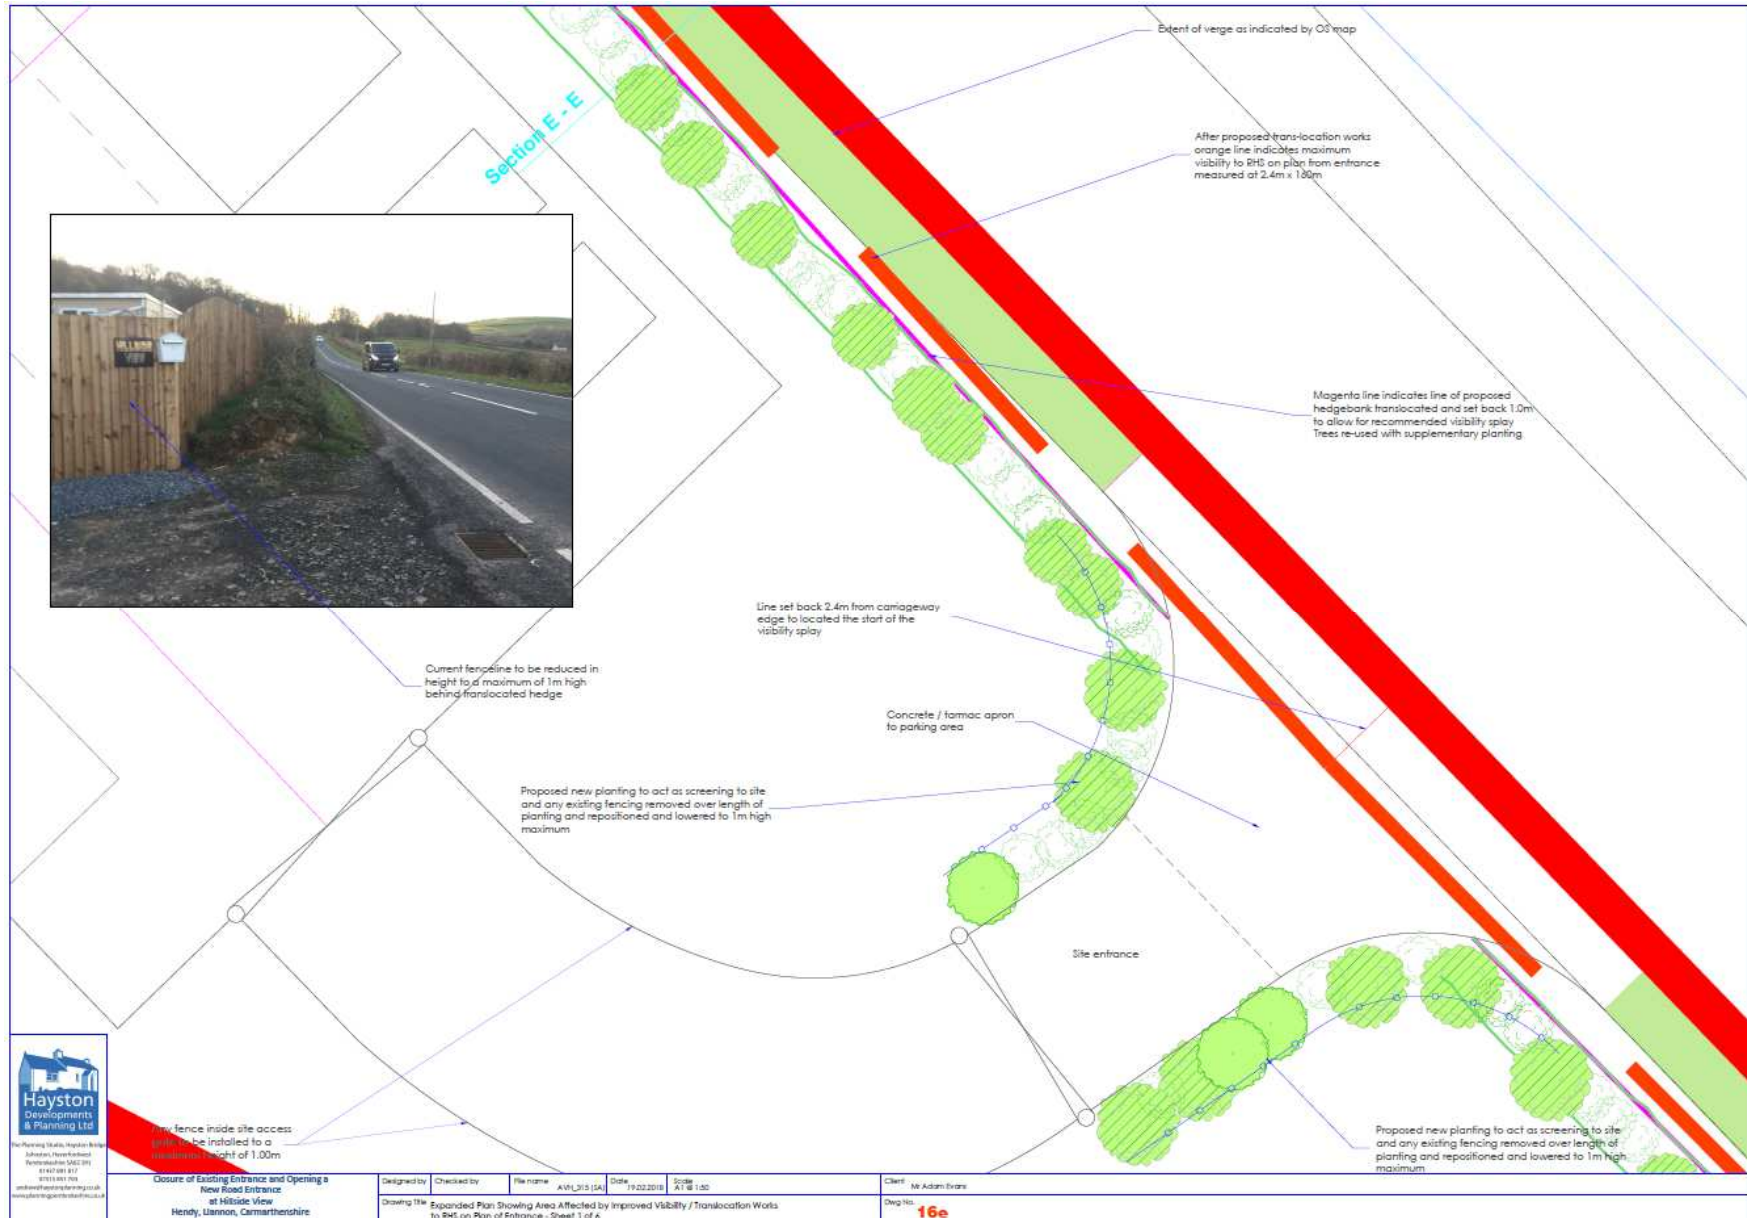

S/34755

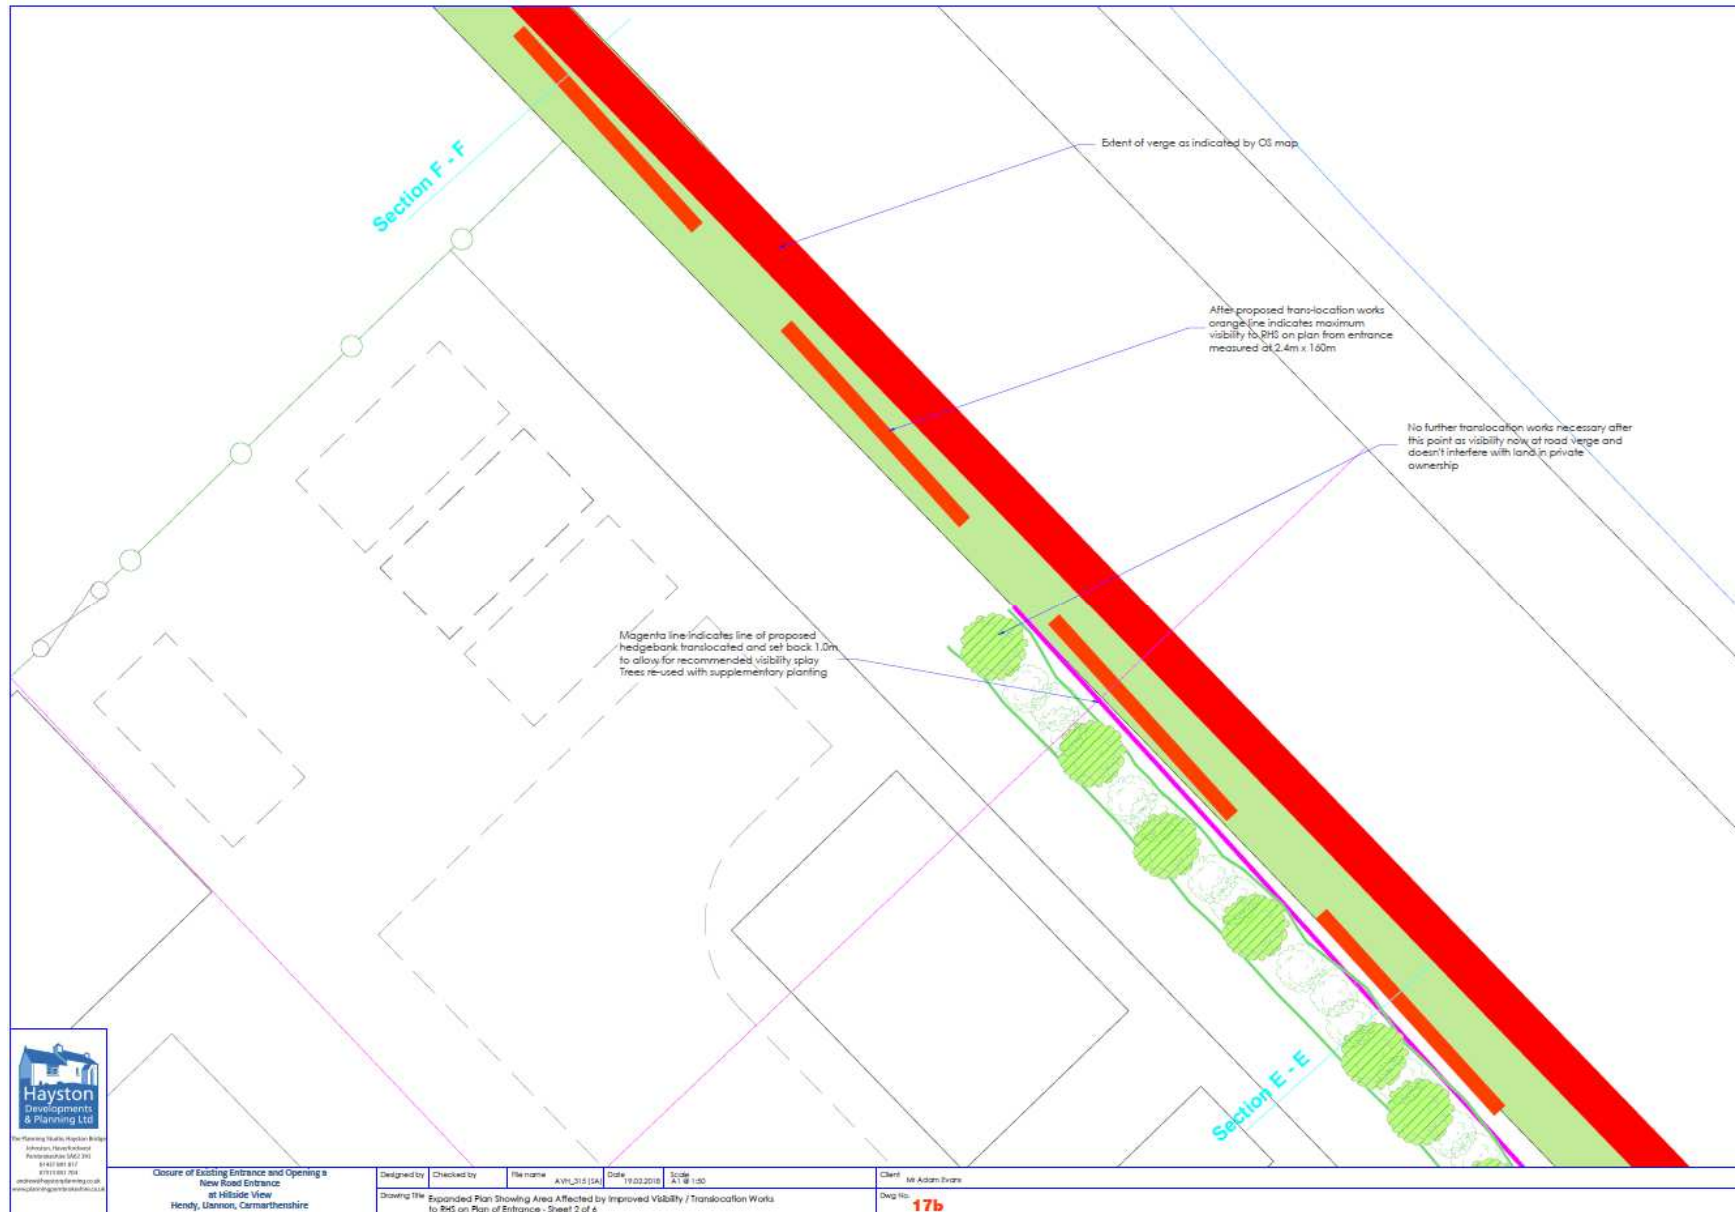


Closure of Existing Entrance and Opening a
New Road Entrance
at Hillside View
Hendy, Dannon, Carmarthenshire

Designed by	Checked by	File name	Date	Scale
THM	THM	A:\P\215 (1A)	19.02.2018	A1 @ 1:50

Drawing Title: Expanded Plan Showing Area Affected by Improved Visibility / Translocation Works
to RHS on Plan of Entrance - Sheet 2 of 4

Client: Mr Adam Evans
Dwg No: **17b**


S/34755

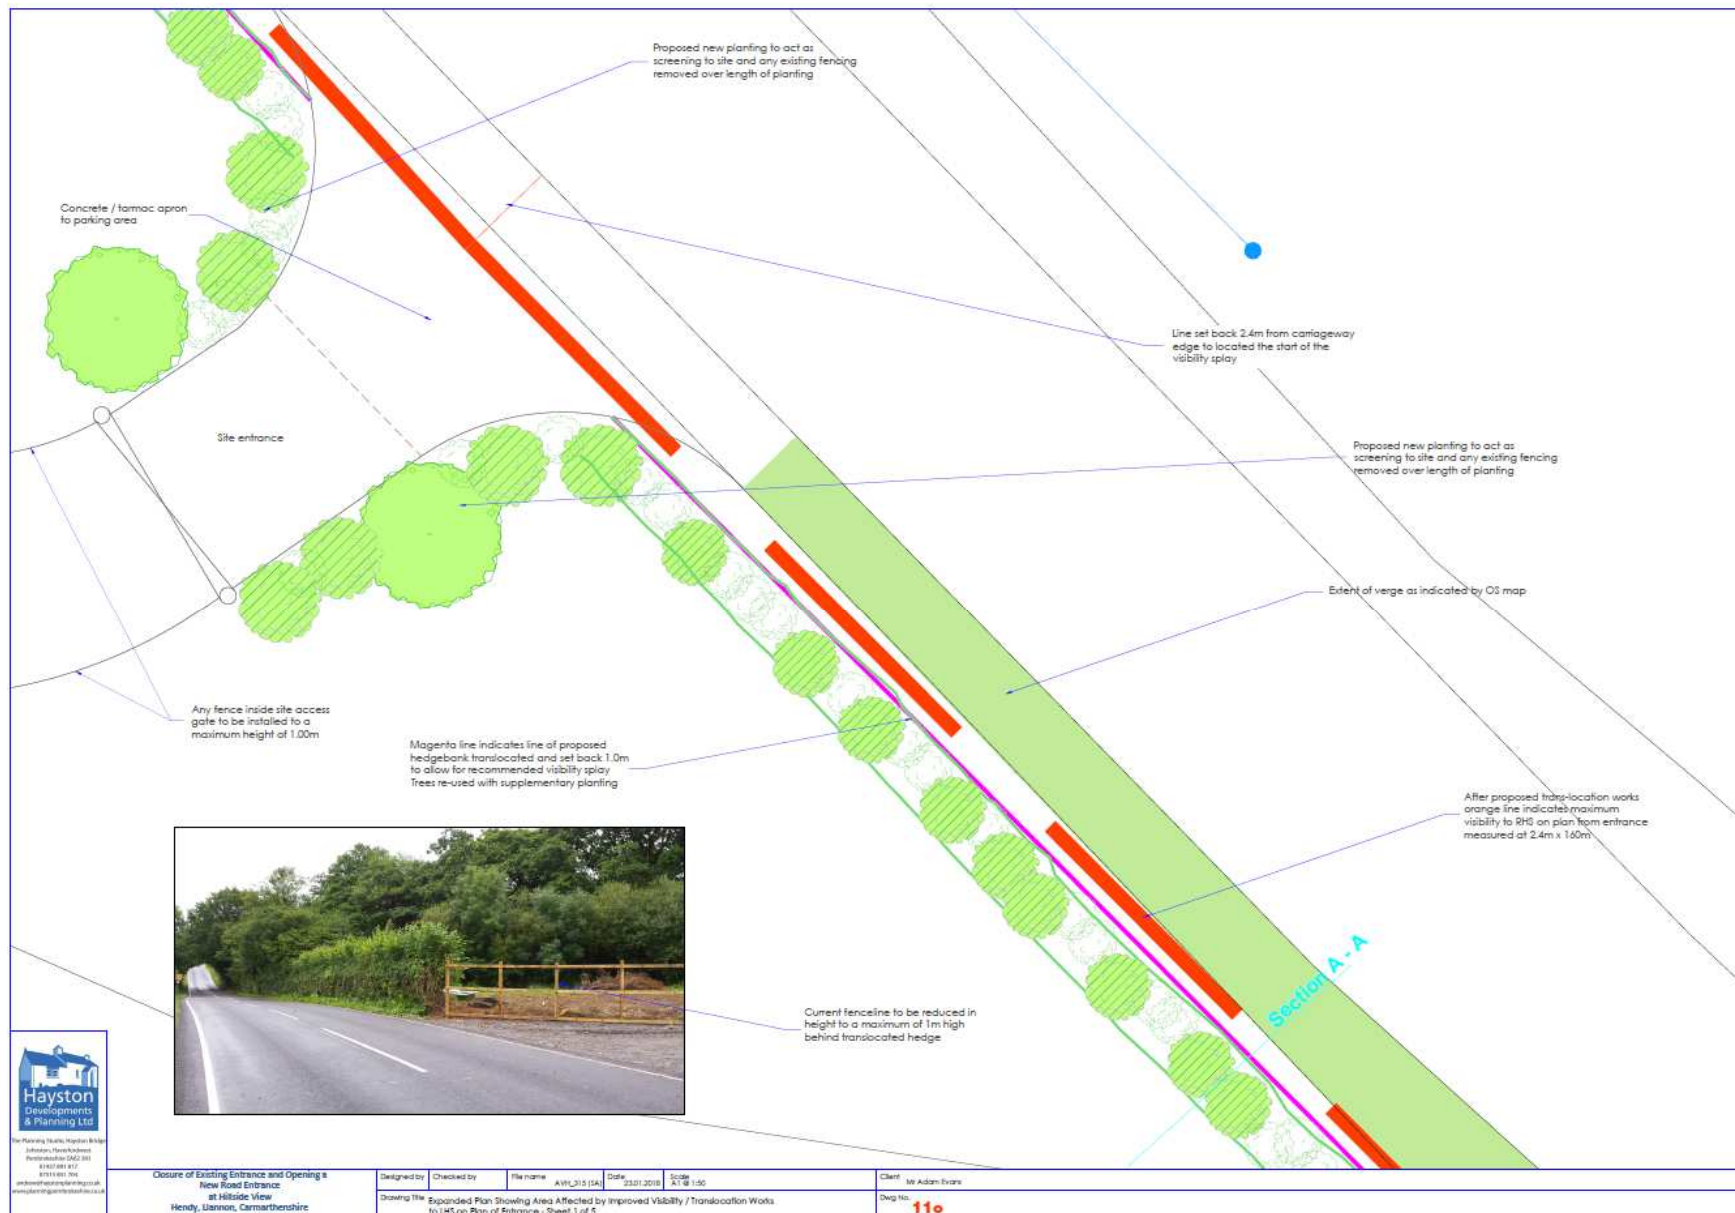

S/34755



S/34755

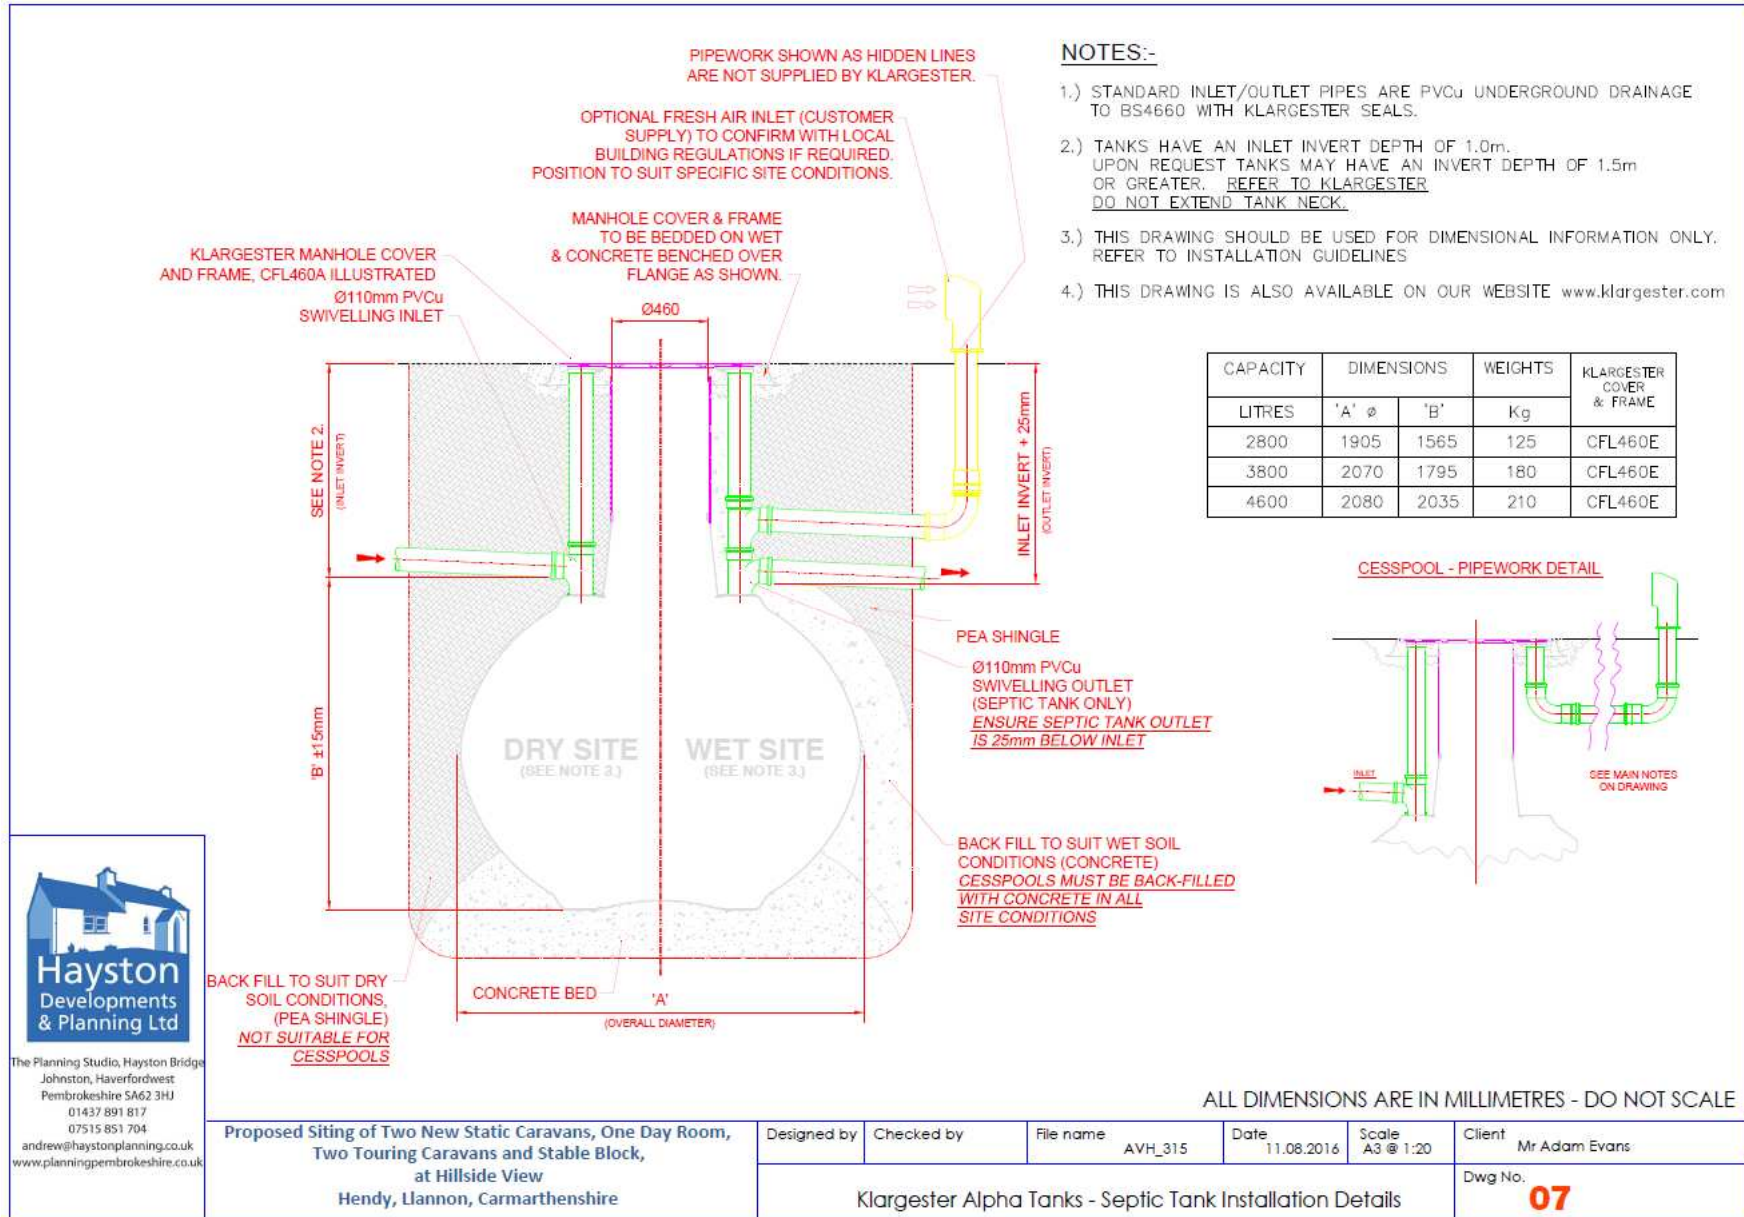

NOTES:-

- STANDARD INLET/OUTLET PIPES ARE PVCu UNDERGROUND DRAINAGE TO BS4660 WITH KLARGESTER SEALS.
- TANKS HAVE AN INLET INVERT DEPTH OF 1.0m. UPON REQUEST TANKS MAY HAVE AN INVERT DEPTH OF 1.5m OR GREATER. REFER TO KLARGESTER DO NOT EXTEND TANK NECK.
- THIS DRAWING SHOULD BE USED FOR DIMENSIONAL INFORMATION ONLY. REFER TO INSTALLATION GUIDELINES
- THIS DRAWING IS ALSO AVAILABLE ON OUR WEBSITE www.klargester.com

CAPACITY	DIMENSIONS		WEIGHTS Kg	KLARGESTER COVER & FRAME
	'A' Ø	'B'		
LITRES				
2800	1905	1565	125	CFL460E
3800	2070	1795	180	CFL460E
4600	2080	2035	210	CFL460E



The Planning Studio, Hayston Bridge
Johnston, Haverfordwest
Pembrokeshire SA62 3HJ
01437 891 817
07515 851 704
andrew@haystonplanning.co.uk
www.planningpembrokeshire.co.uk

Proposed Siting of Two New Static Caravans, One Day Room, Two Touring Caravans and Stable Block, at Hillside View Hendy, Llannon, Carmarthenshire

Designed by	Checked by	File name	Date	Scale	Client
		AVH_315	11.08.2016	A3 @ 1:20	Mr Adam Evans
Klargester Alpha Tanks - Septic Tank Installation Details					Dwg No. 07

ALL DIMENSIONS ARE IN MILLIMETRES - DO NOT SCALE

S/34755



S/34755



