

Y Pwyllgor Cynllunio / Planning Committee

24/06/2021

Rhanbarth Y Dwyrain / Area East

Y Gwasanaethau Cynllunio - Planning Services
Adran Yr Amgylchedd - Environment Department



Y Pwyllgor Cynllunio | Planning Committee

**Ceisiadau yr argymhellir
eu bod yn cael eu
cymeradwyo**

**Applications
recommended for
approval**


PL/01452

Andrew Francis

Y Gwasanaethau Cynllunio - Planning Services
Adran Yr Amgylchedd - Environment Department





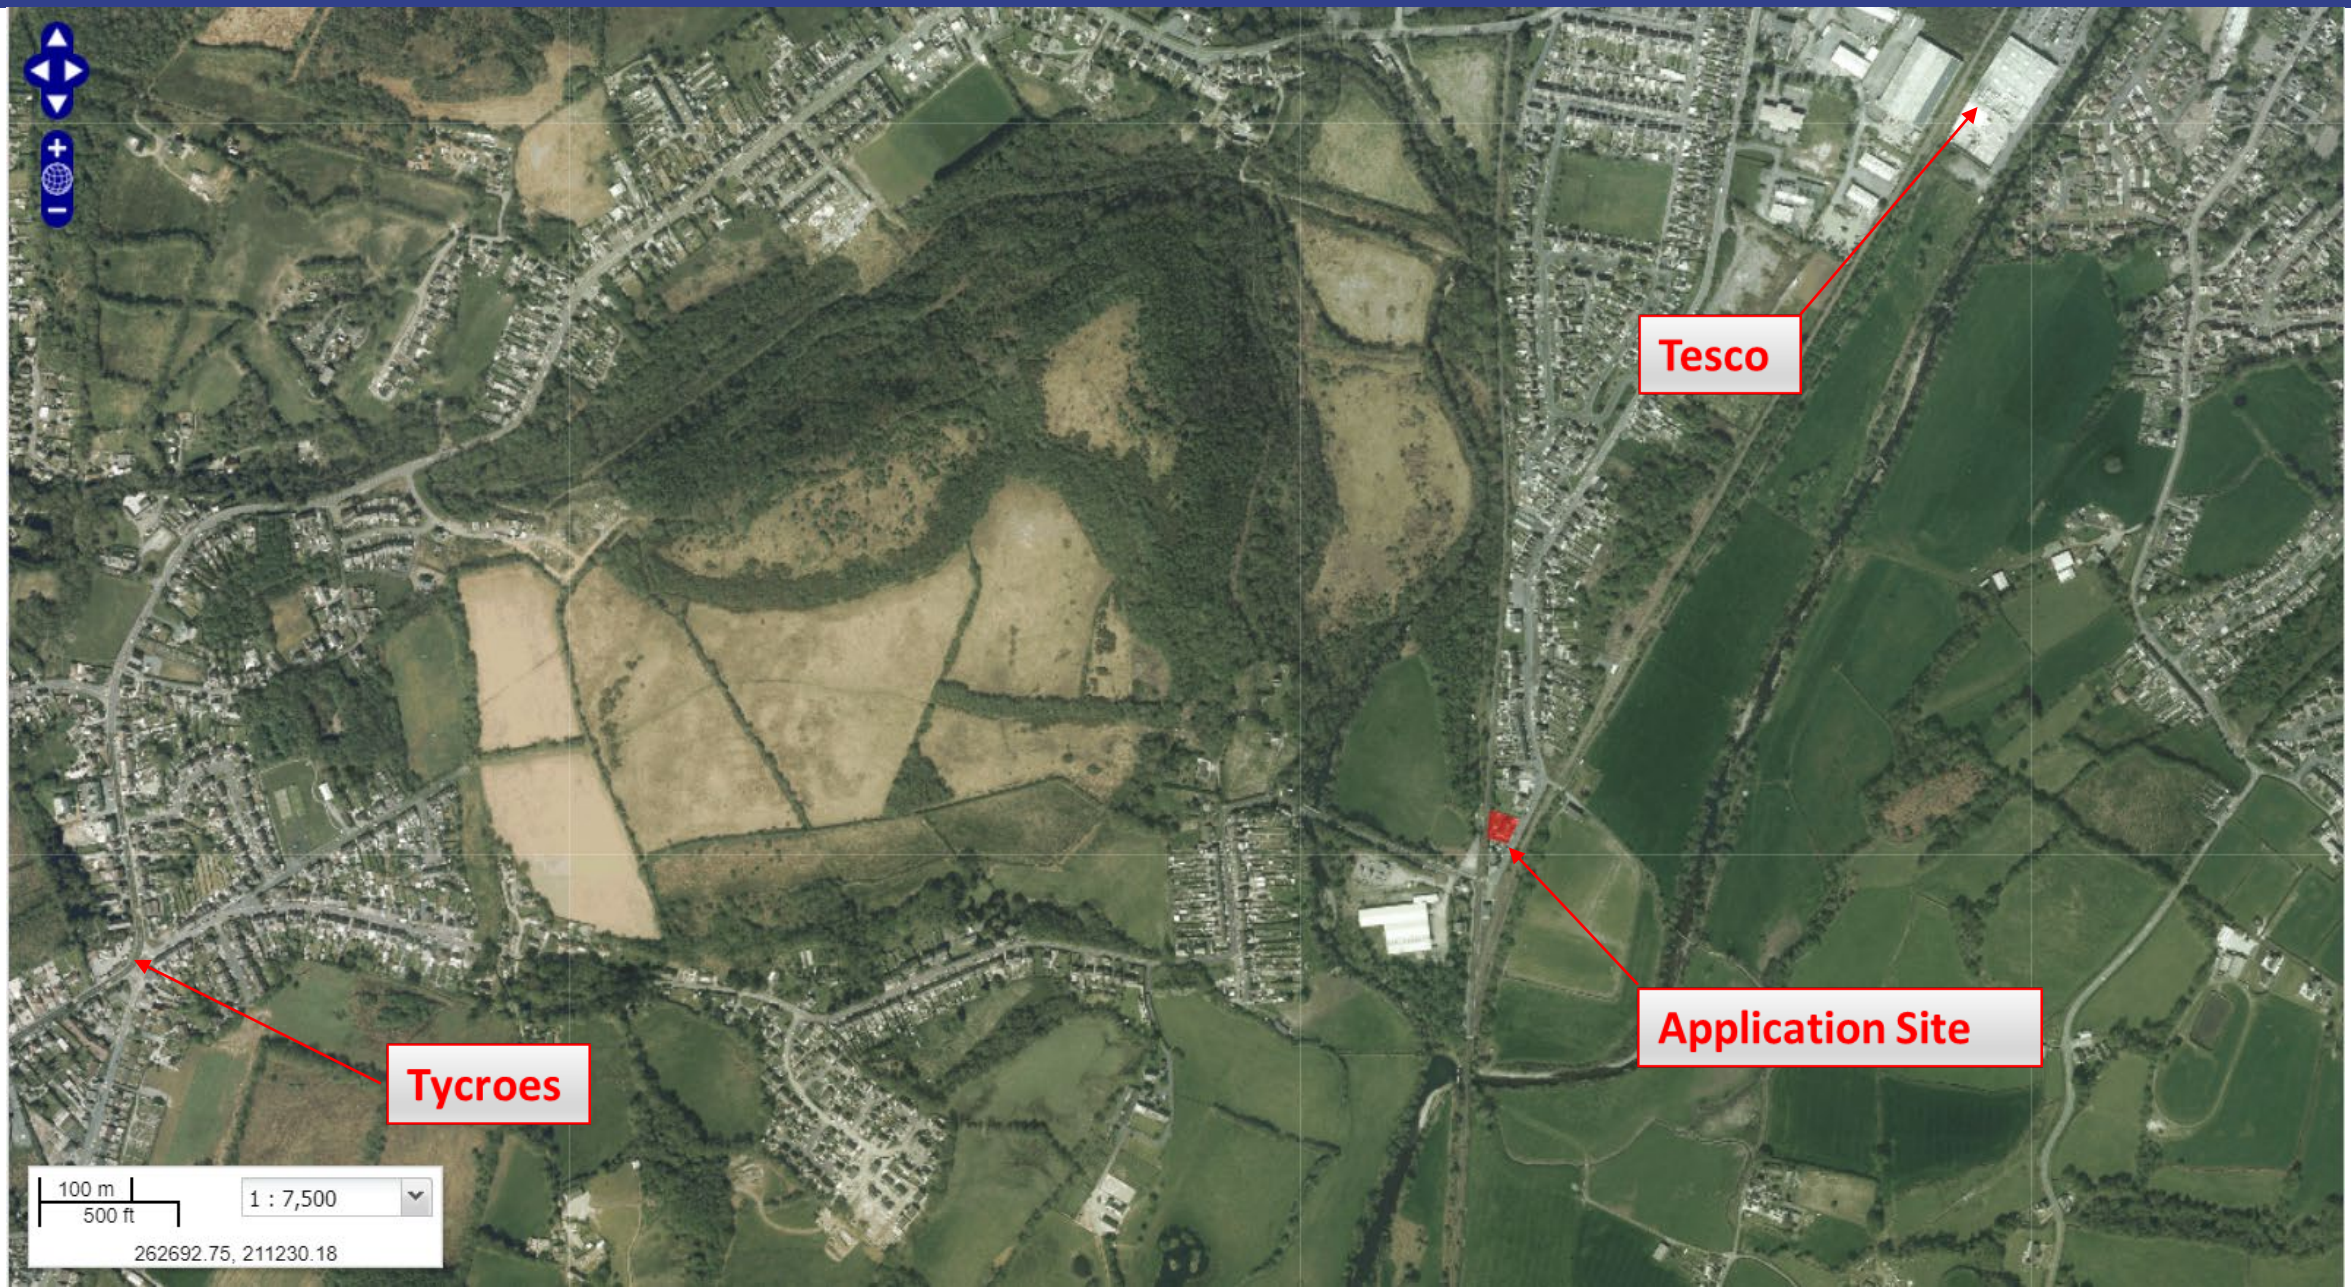


Ron Bagshaw & Associates Ltd.
Architectural Design & Planning Consultants

Wood Field House
1b Rosser Terrace
Cilfrew
Neath, SA10 8LH

Contact Details -
01639 632822 (Office)
07870 863859 (Mobile)
mail@ronbagshaw.co.uk



West Winds, Pantyffynnon Road, Ammanford, Carmarthenshire, SA18 3HL

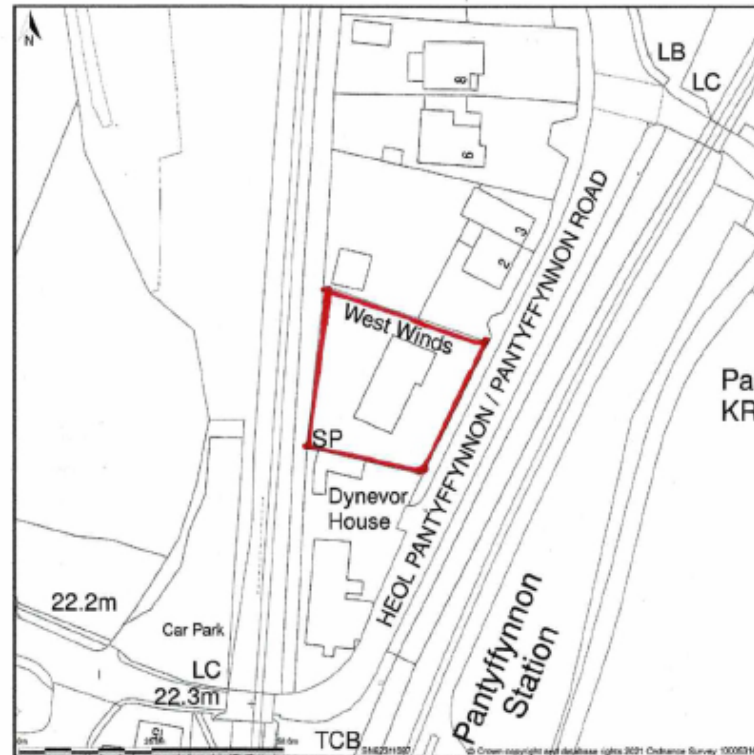

Ron Bagshaw & Associates Ltd.
Architectural Design & Planning Consultants


Wood Field House
1b Rosser Terrace
Cliffrew
Neath, SA10 8LH

Contact Details -
01639 632822 (Office)
07870 863859 (Mobile)
mail@ronbagshaw.co.uk

Buy A Plan
UK's Fastest and Easiest Planning Site



West Winds, Pantyffynnon Road, Ammanford, Carmarthenshire, SA18 3HL

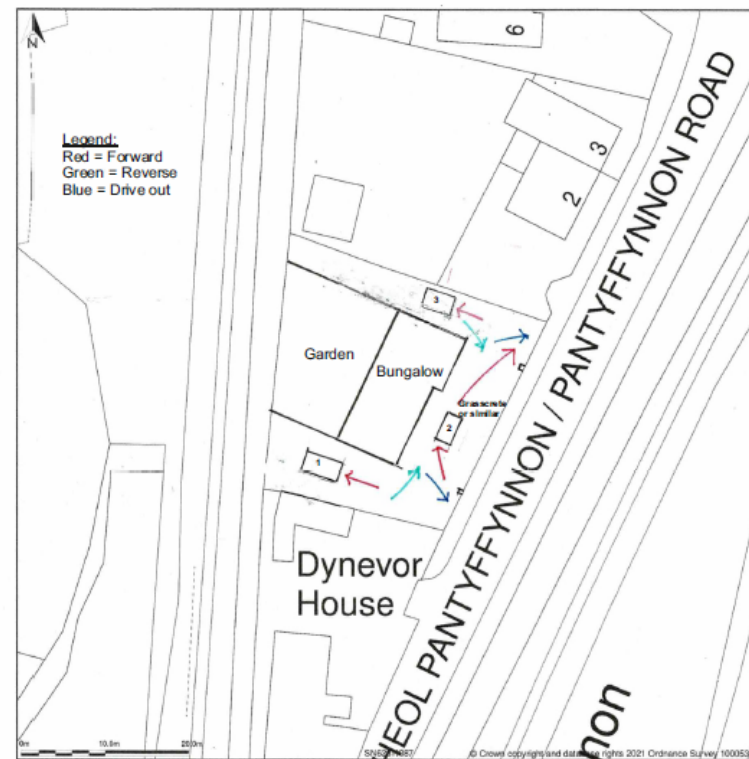

Block Plan shows area bounded by: 262268.97, 210927.99, 262358.97, 210917.99 (at a scale of 1:500). OSGridRef: SN62311087. The representation of a road, track or path is no more than a right of way. The representation of features as lines is no evidence of a property boundary.


Produced on 24th Feb 2021 from the Ordnance Survey National Geographic Database and incorporating surveyed revision available at this date. Reproduction in whole or part is prohibited without the prior permission of Ordnance Survey. © Crown copyright 2021. Supplied by www.bagshaw.co.uk a licensed Ordnance Survey partner (100053143). Unique plan reference: 805.

Ordnance Survey and the OS Symbol are registered trademarks of Ordnance Survey, the national mapping agency of Great Britain. Buy A Plan logo, pdf design and the w are Copyright © Pass Inc Ltd 2021.



Drawing No: ACG/2021/08
Scale: 1:500 @ A4
Date: May 2021.

Proposal: COU from A3 to C2
Location: West Winds, Pantyffynnon Road, Pantyffynnon, Ammanford.
Client: Mr Paul Williams - AROPA Care Group
Title: Proposed Parking Plan.

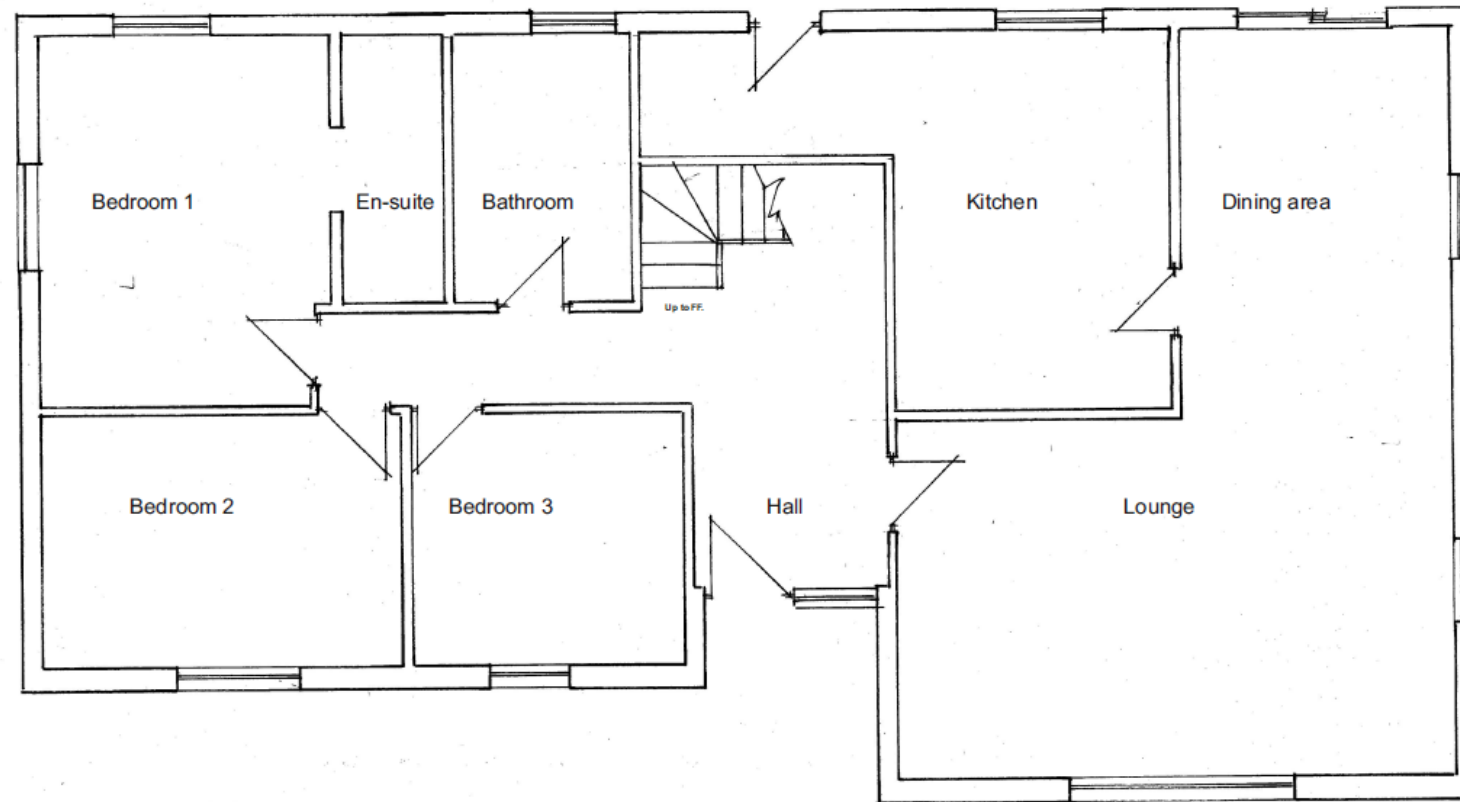

Ron Bagshaw & Associates Ltd.
Architectural Design & Planning Consultants



Wood Field House
1b Rosser Terrace
Cilfrew
Neath, SA10 8LH

Contact Details -
01639 632822 (Office)
07870 863859 (Mobile)
mail@ronbagshaw.co.uk

Drawing No: AROPA/2021/01

Scale: 1:50 @ A3

Date: February 2021


Notes/Revisions

Proposal: Change of user to C2

Location: West winds, Pantyffynnon Road, Pantyffynnon, Ammanford SA18 3HL.

Client: AROPA Care Group.

Title: Existing Ground Floor Plan.

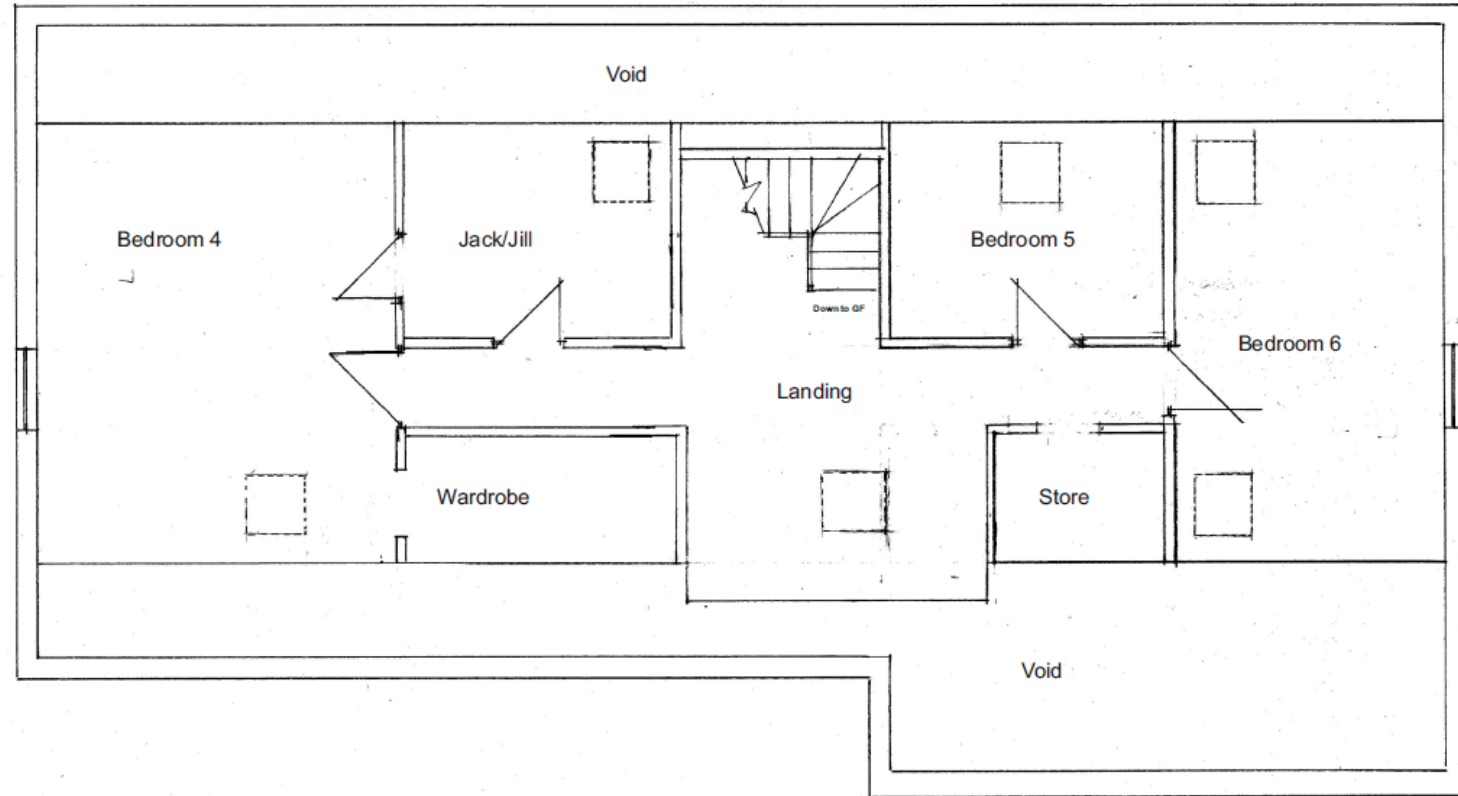

Ron Bagshaw & Associates Ltd.
Architectural Design & Planning Consultants



Wood Field House
1b Rosser Terrace
Cilfrew
Neath, SA10 8LH

Contact Details -
01639 632822 (Office)
07870 863859 (Mobile)
mail@ronbagshaw.co.uk

Drawing No: AROPA/2021/02

Scale: 1:50 @ A3

Date: February 2021


Notes/Revisions

Proposal: Proposed change of user to C2.

Location: West Winds, Pantyffynnon Road, Pantyffynnon, Ammanford

Client: AROPA Care Group

Title: Existing First Floor Plan.

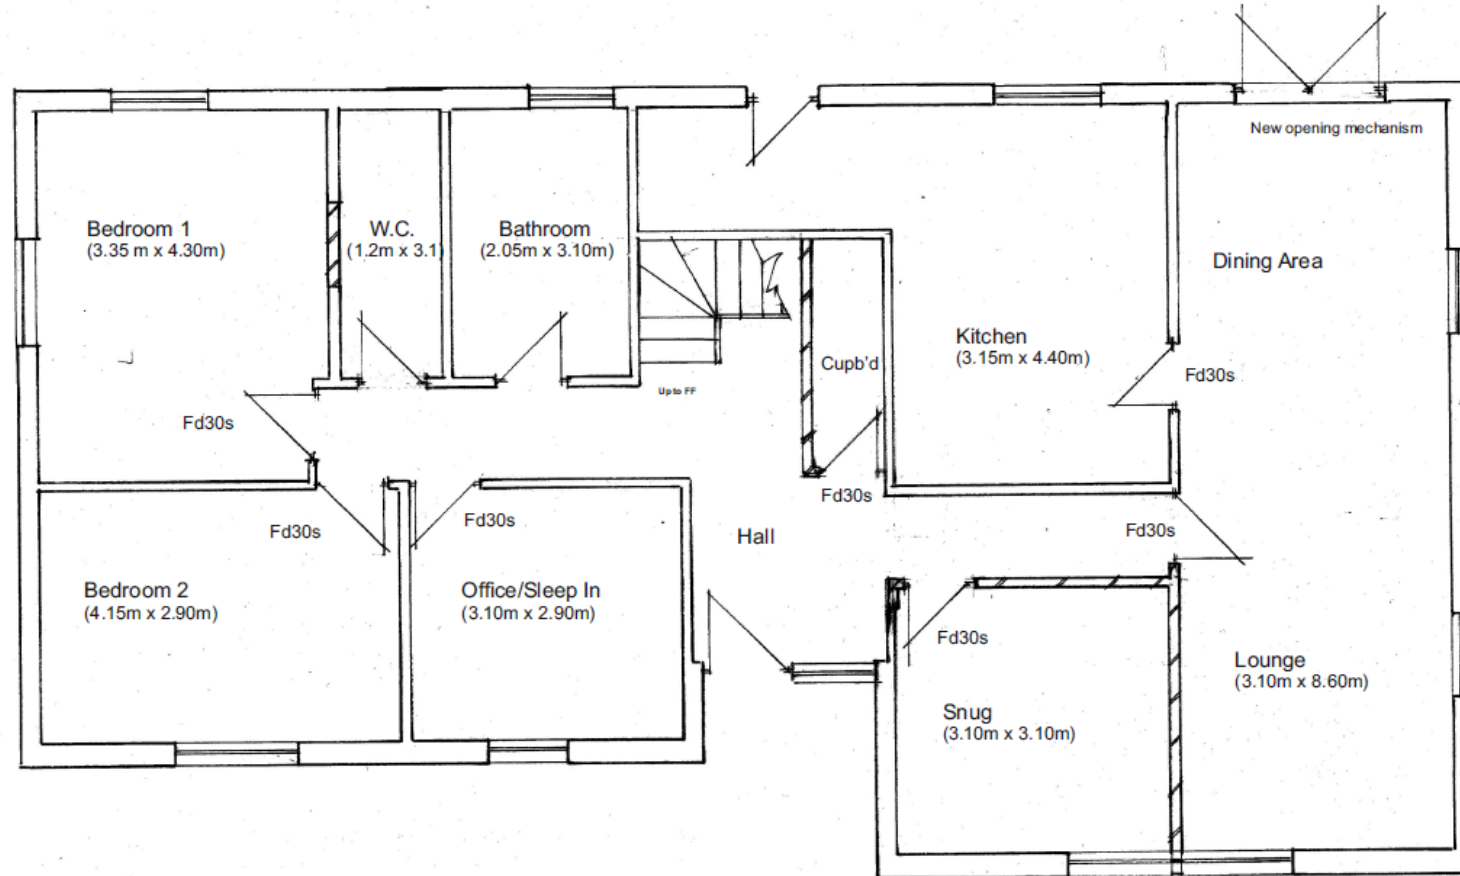

Ron Bagshaw & Associates Ltd.
Architectural Design & Planning Consultants



Wood Field House
1b Rosser Terrace
Cilfrew
Neath, SA10 8LH

Contact Details -
01639 632822 (Office)
07870 863859 (Mobile)
mail@ronbagshaw.co.uk

Drawing No: AROPA/2021/03

Scale: 1:50 @ A3

Date: February 2021


Notes/Revisions

Proposal: Change of user to C2.

Location: West Winds, Pantyffynnon Road, Pantyffynnon, Ammanford SA18 3HL.

Client: AROPA Care Group.

Title: Proposed Ground Floor Plan.

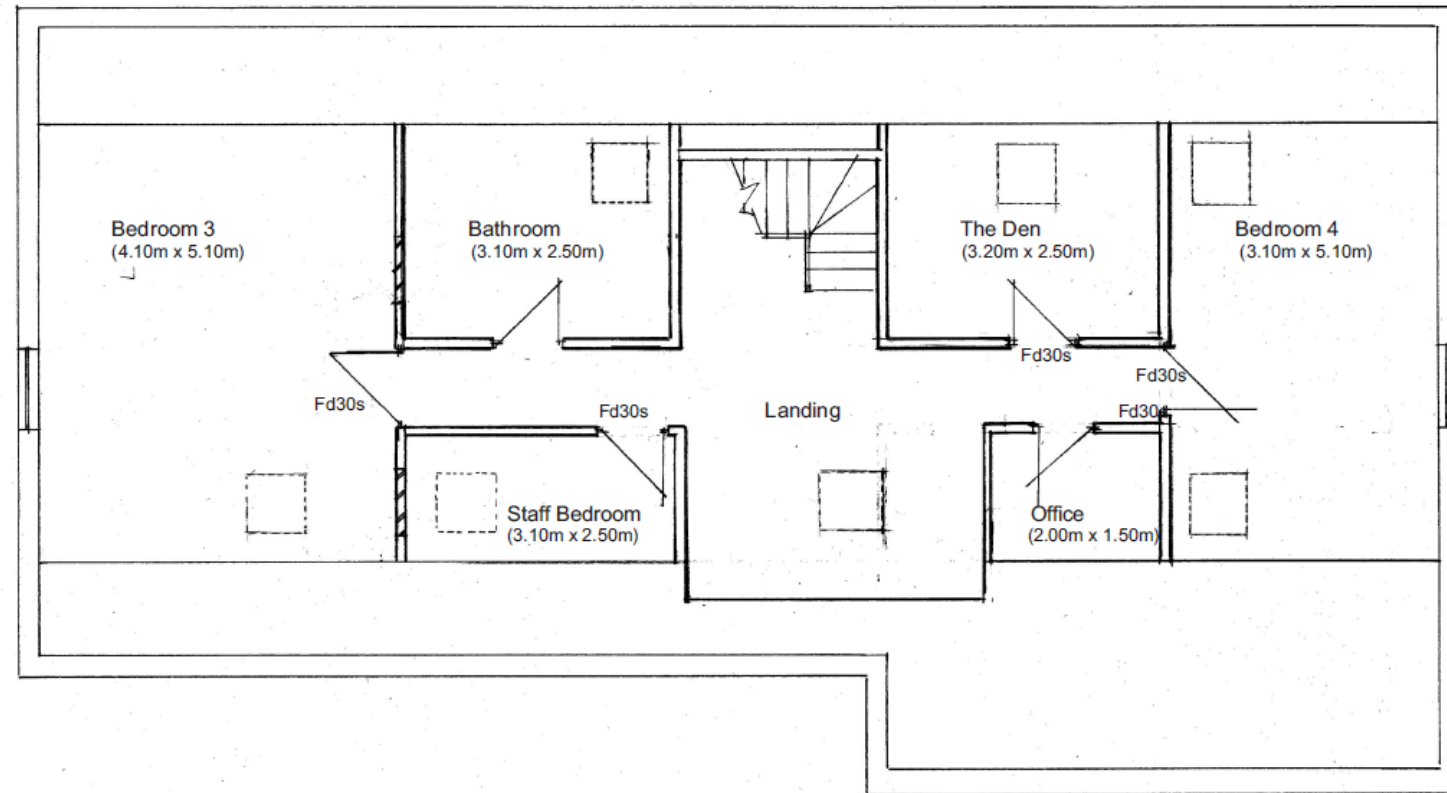

Ron Bagshaw & Associates Ltd.
Architectural Design & Planning Consultants



Wood Field House
1b Rosser Terrace
Clifrew
Neath, SA10 8LH

Contact Details -
01639 632822 (Office)
07870 863859 (Mobile)
mail@ronbagshaw.co.uk

Drawing No: AROPA/2021/04

Scale: 1:50 @ A3

Date: February 2021

Notes/Revisions

Proposal: Change of user to C2.

Location: West Winds, Pantyffynnon Road, Pantyffynnon, Ammanford SA18 3HL.

Client: AROPA Care Group.

Title: Proposed First Floor Plan.

PL/01452

6 Pantyffynnon Rd
Ammanford, Wales



Street View



Google

PL/01452




6 Pantyffynnon Rd
Ammanford, Wales



Google



Street View

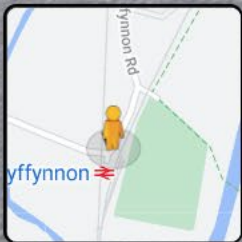

Google

Image capture: Jul 2011 © 2021 Google United Kingdom Terms Privacy Report a problem

PL/01452

6 Pantyffynnon Rd
Ammanford, Wales



Street View



Google

PL/01552

Andrew Francis

Y Gwasanaethau Cynllunio - Planning Services
Adran Yr Amgylchedd - Environment Department

Cyngor **Sir Gâr**
Carmarthenshire
County Council









1



E architectural designs

				PROJECT	CLIENT		
				2 Heol Fach, Caerbyrn	Date 11/03/2021	Project number Project Number	Scale (@ A3) 1 : 1250
CODE	STATUS	SUITABILITY DESCRIPTION	PURPOSE OF ISSUE	Site location Plan	Author	DRAWING NUMBER A103	REV
					Checked by		



				PROJECT	CLIENT			
				2 Heol Fach, Caerbryn	Date 11/03/2021	Project number Project Number	Scale (@ A3) 1 : 500	
CODE	STATUS	SUITABILITY DESCRIPTION	PURPOSE OF ISSUE	Block Plan	Author Checked by	DRAWING NUMBER A104		

11/03/2021 13:02:44

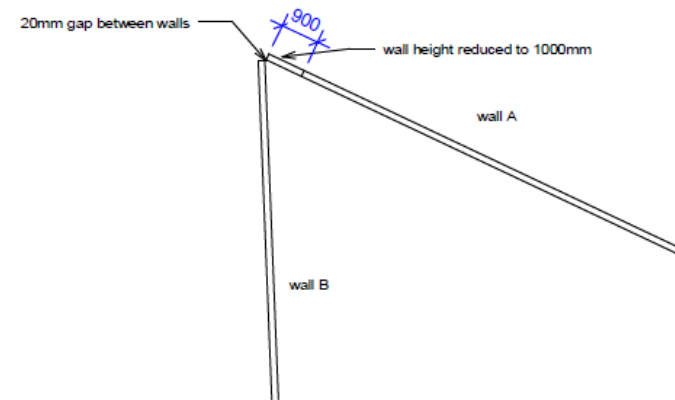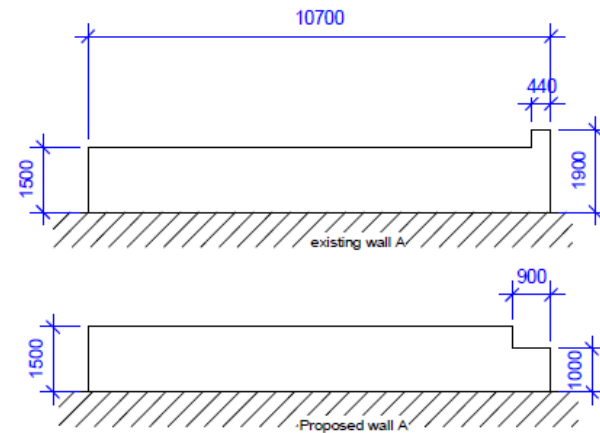

1 wall elevation and plan
1 : 100

9 Pine Tree close
Burry port
Carmarthenshire
SA16 0TF
TEL 01554833725
07537594671



PROJECT				CLIENT		
2 Heol Fach, Caerbryn				Date	Project number	Scale (@ A3)
				11/03/2021	Project Number	1 : 100
CODE	STATUS	SUITABILITY DESCRIPTION	PURPOSE OF ISSUE	DRAWING NUMBER		
wall plan/elevation				Author	A104	REV
				Checked by		

PL/01552



PL/10552



PL/01552



PL/01552



PL/01552



Diolch | Thank you

sirgar.llyw.cymru

carmarthenshire.gov.wales

Cyngor **Sir Gâr**
Carmarthenshire
County Council

