



Document Pack

Mark James LLM, DPA, DCA
Prif Weithredwr,
Chief Executive,
Neuadd y Sir, Caerfyrddin. SA31 1JP
County Hall, Carmarthen. SA31 1JP

Dear Councillor

PLANNING COMMITTEE - THURSDAY, 1ST JUNE, 2017

Please find attached copies of the addendae and plans for the above meeting.

Agenda No	Item
------------------	-------------

- | | |
|----|--|
| 3. | <u>AREA SOUTH - DETERMINATION OF PLANNING APPLICATIONS</u> (Pages 3 - 20) |
| 4. | <u>AREA WEST - DETERMINATION OF PLANNING APPLICATIONS</u> (Pages 21 - 34) |

Yours sincerely

Mark James CBE

Chief Executive

Encs



EICH CYNGOR arleinamdani
www.sirgar.llyw.cymru
YOUR COUNCIL doitonline
www.carmarthenshire.gov.wales



***Y PWYLLGOR
CYNLLUNIO***

01 MEHEFIN 2017

RHANBARTH Y DE

**PLANNING
COMMITTEE**

01 JUNE 2017

AREA SOUTH

***CEISIADAU YR ARGYMHELLIR EU
BOD YN CAEL EU CYMERADWYO***

**APPLICATIONS RECOMMENDED
FOR APPROVAL**




S/35086

S/35086

Page 6




S/35086

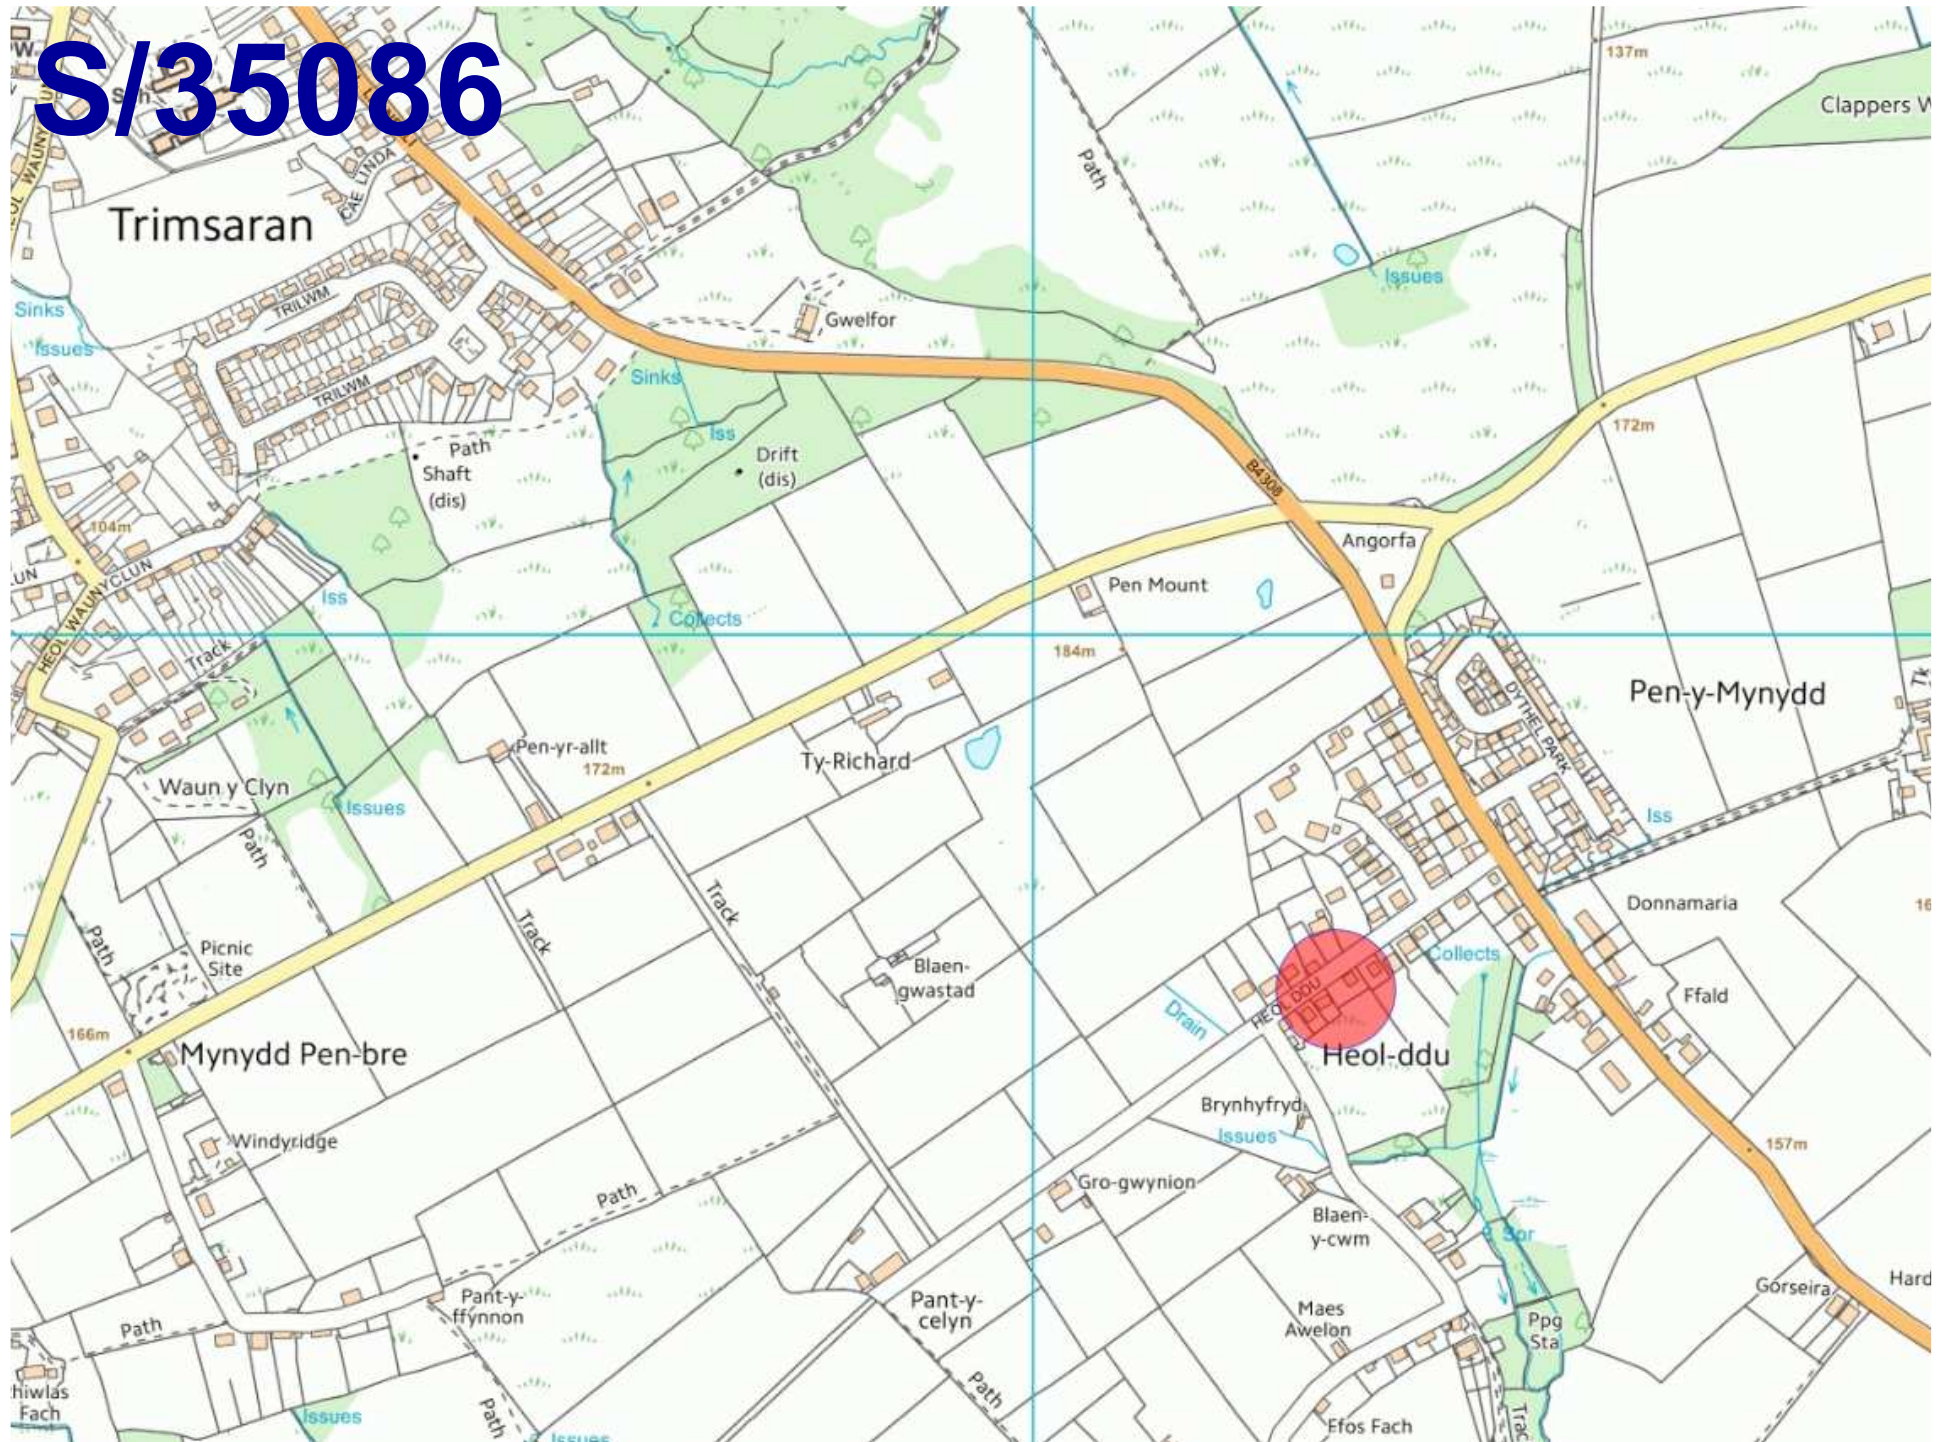


S/35086


Page 8

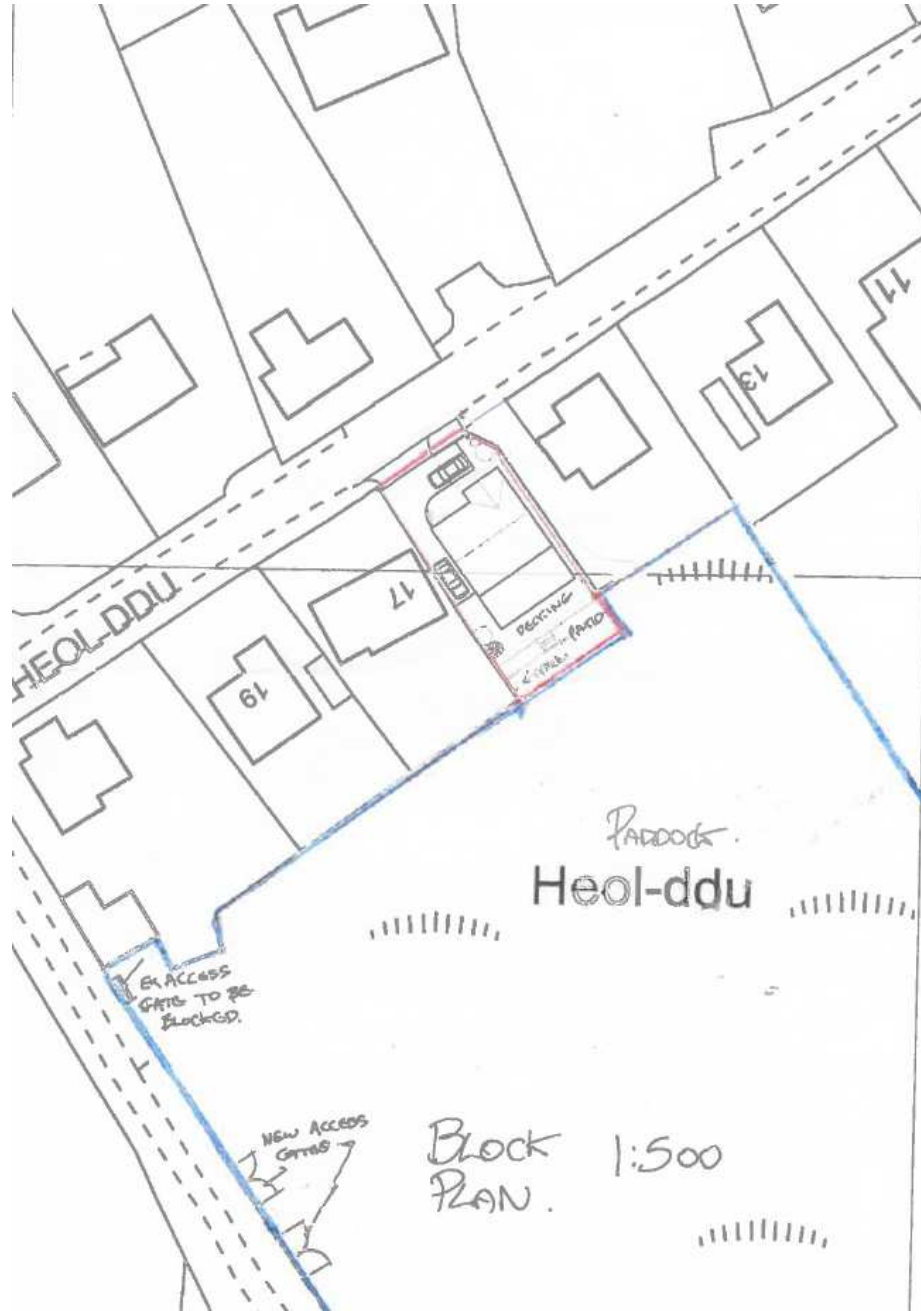

S/31132 (Approved)

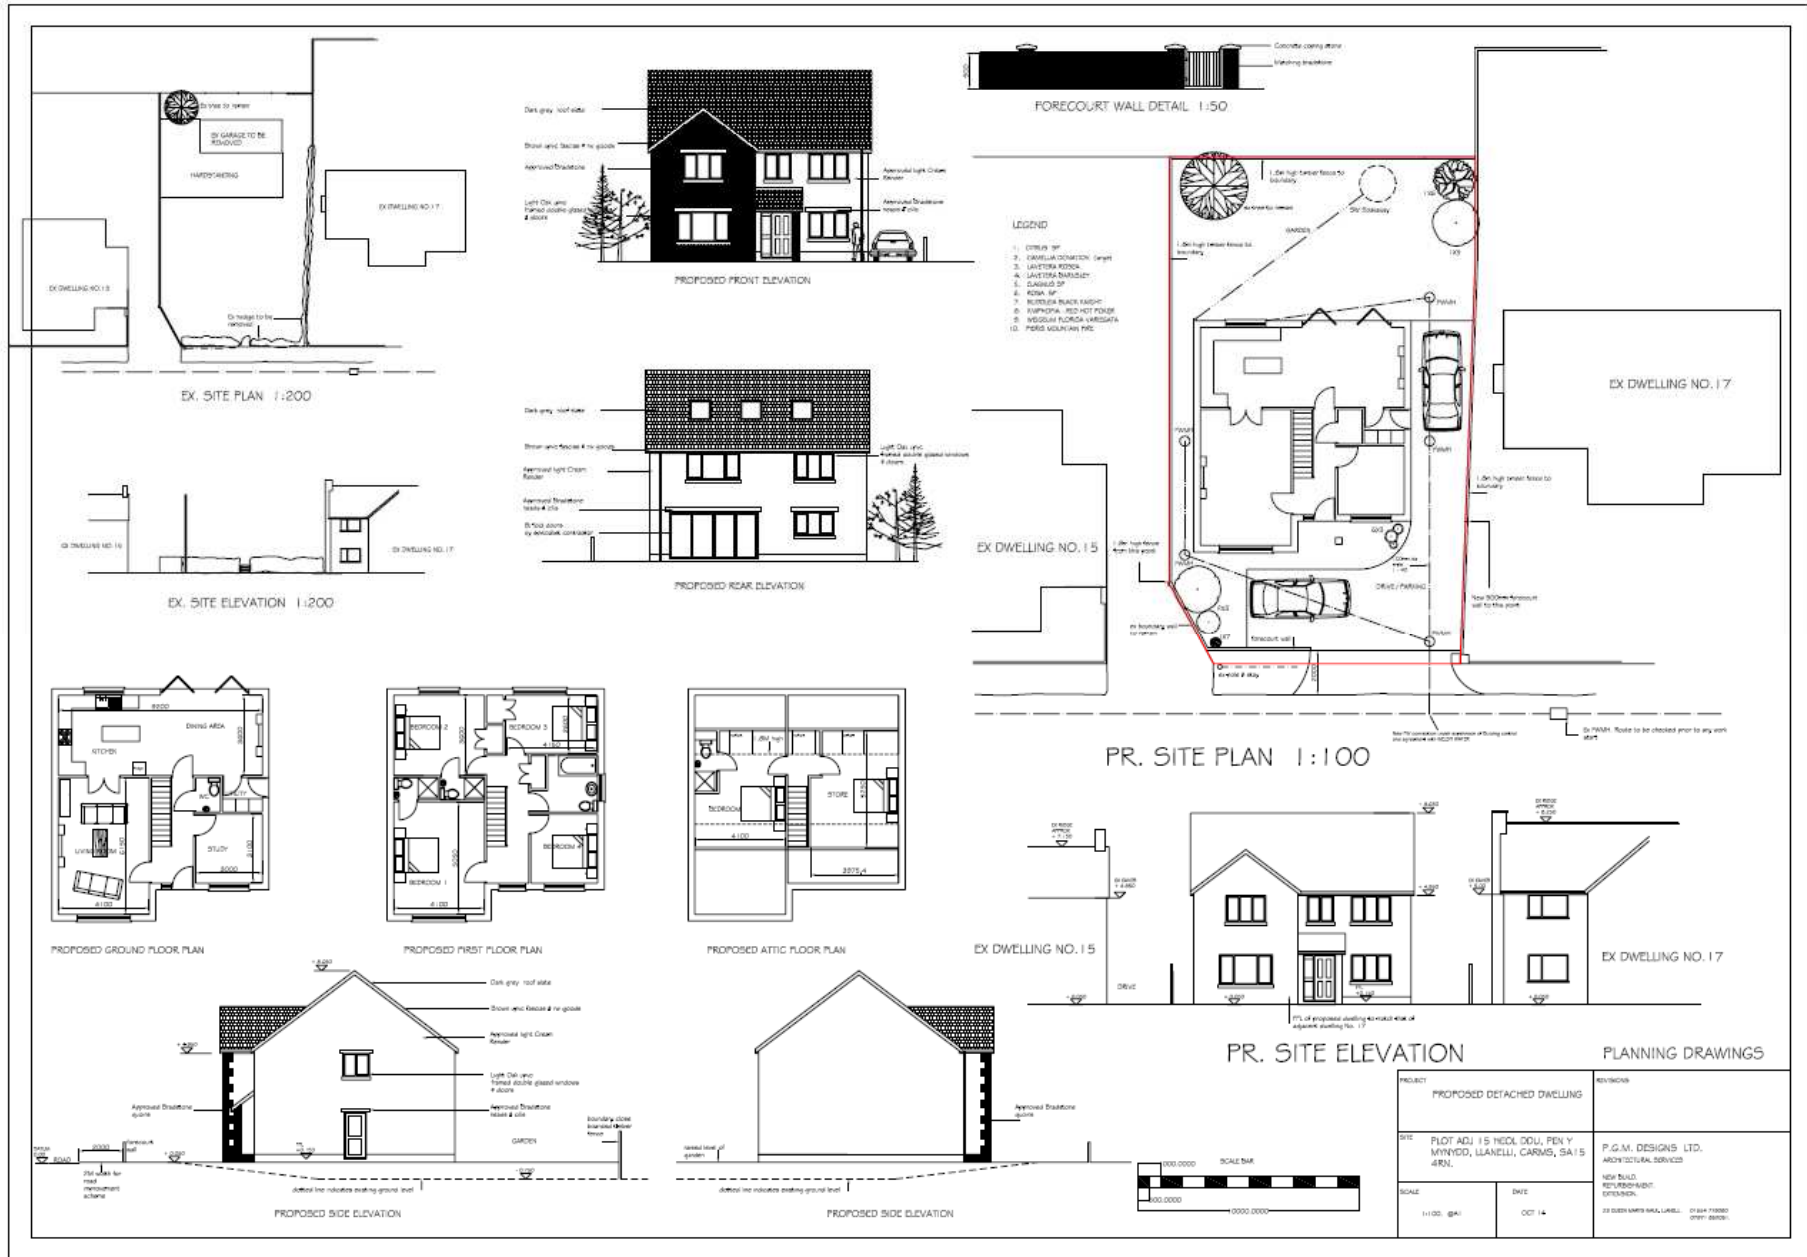

S/35086

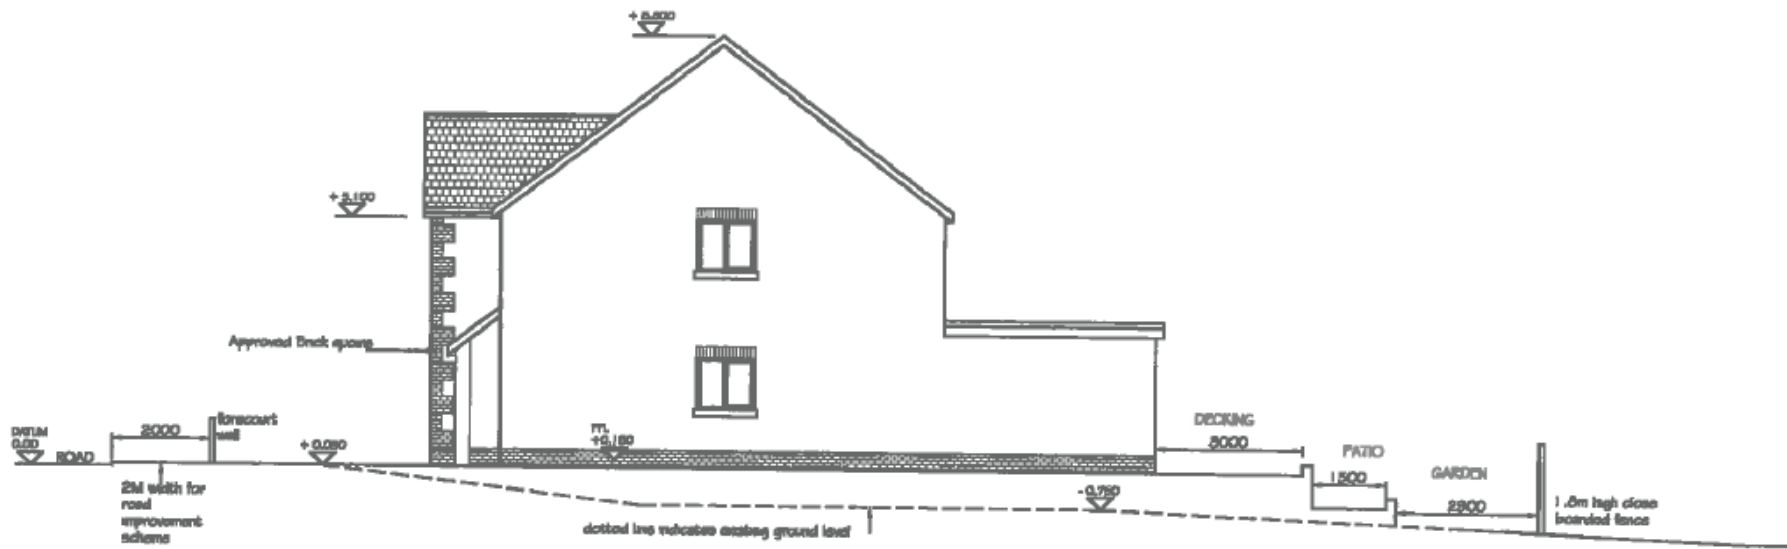

PROPOSED SIDE ELEVATION

PROPOSED DETACHED DWELLING
PLOT ADJ 15 HEOL DDU, PEN Y
MYNYDD, LLANELLI, CARMS, SA15
4RN.

1:100. @A3

S/35086

Page 12



P
PARKER
L 0900 01254 778446
C 01492 452855
P 01492 400944
www.parker-hire.co.uk

S/35086



S/35086

Page 14



S/35086



S/35086

Page 16



S/35086



S/35086

Page 18



S/35086



S/35086

Page 20



**Y PWYLLGOR
CYNLLUNIO**

**PLANNING
COMMITTEE**

1 MEHEFIN 2017

1 JUNE 2017

**RHANBARTH Y
GORLLEWIN**

**AREA
WEST**


***CEISIADAU YR ARGYMHELLIR EU
BOD YN CAEL EU CYMERADWYO***

**APPLICATIONS RECOMMENDED
FOR APPROVAL**


W/35365

W/35365

Page 24

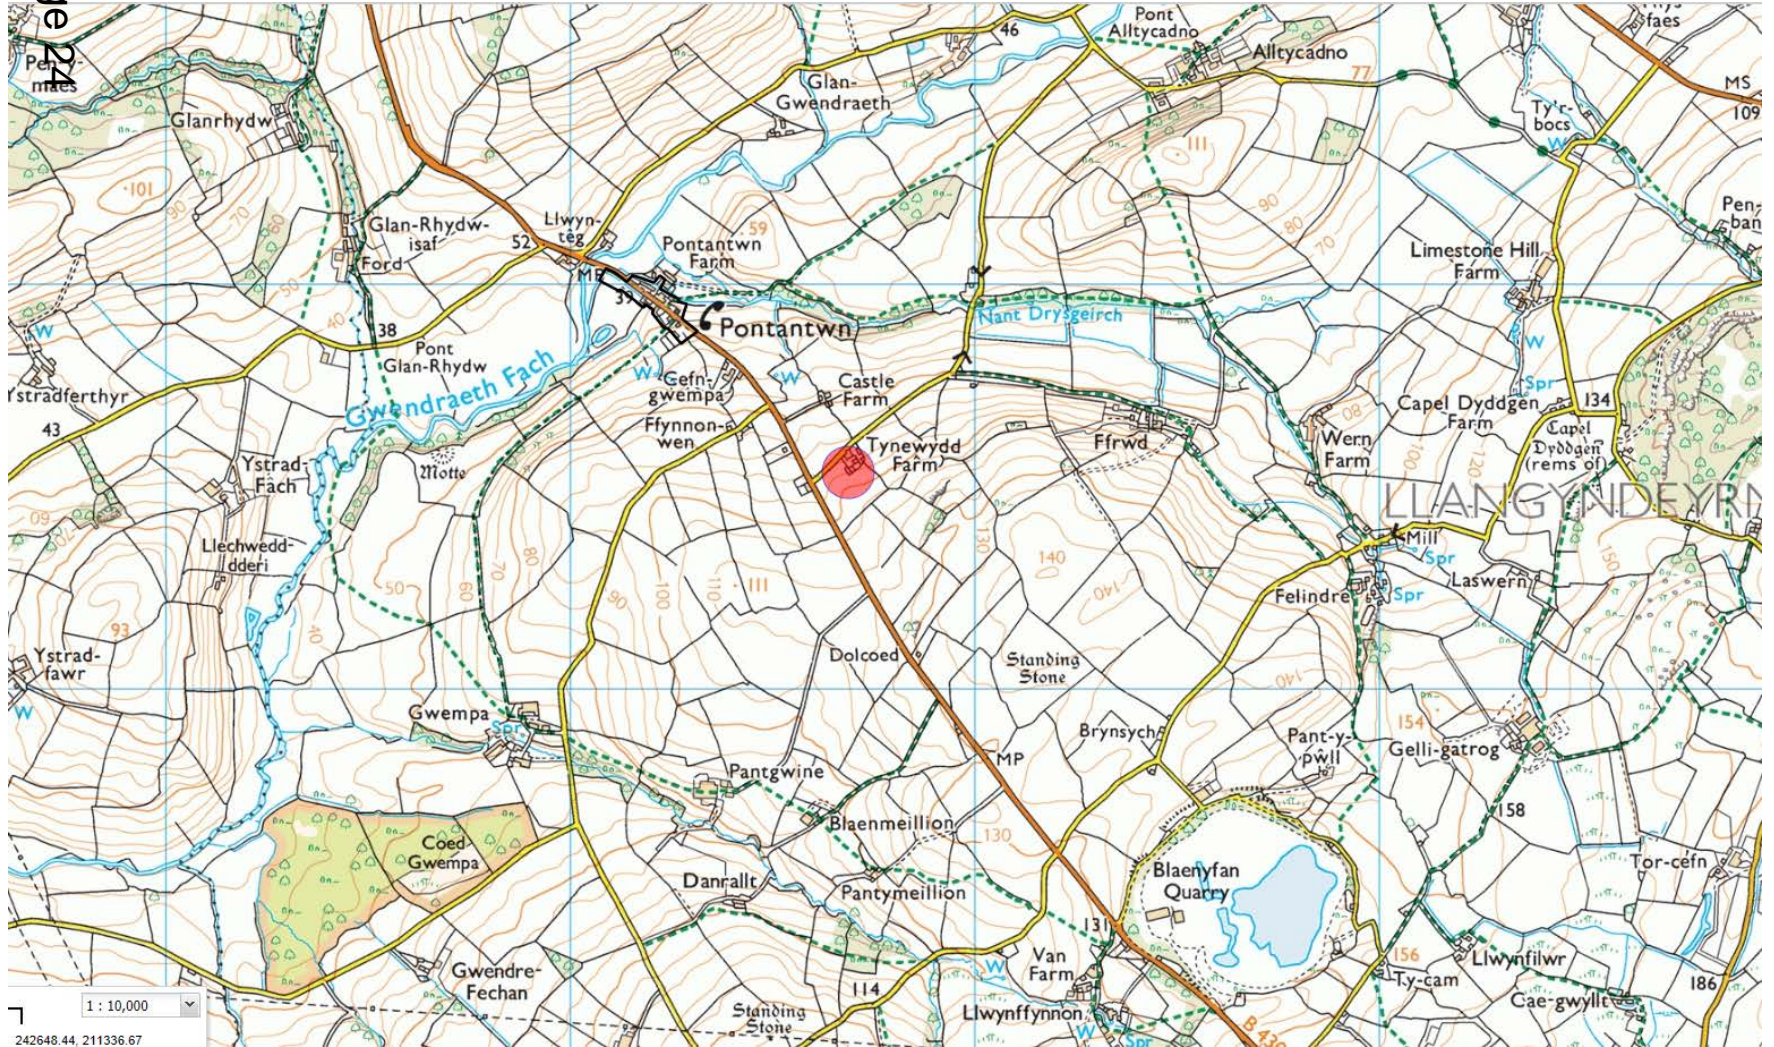


W/35365

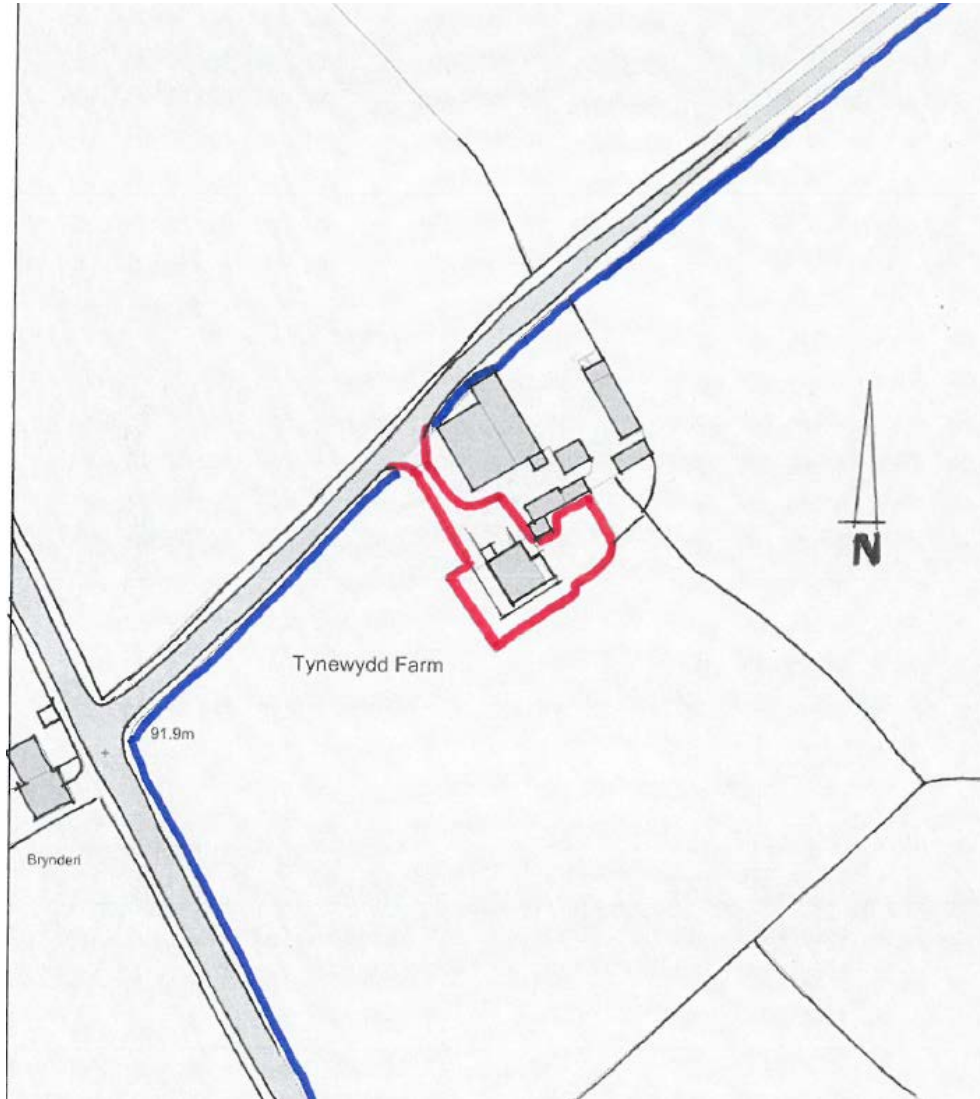

W/35365


Page 26

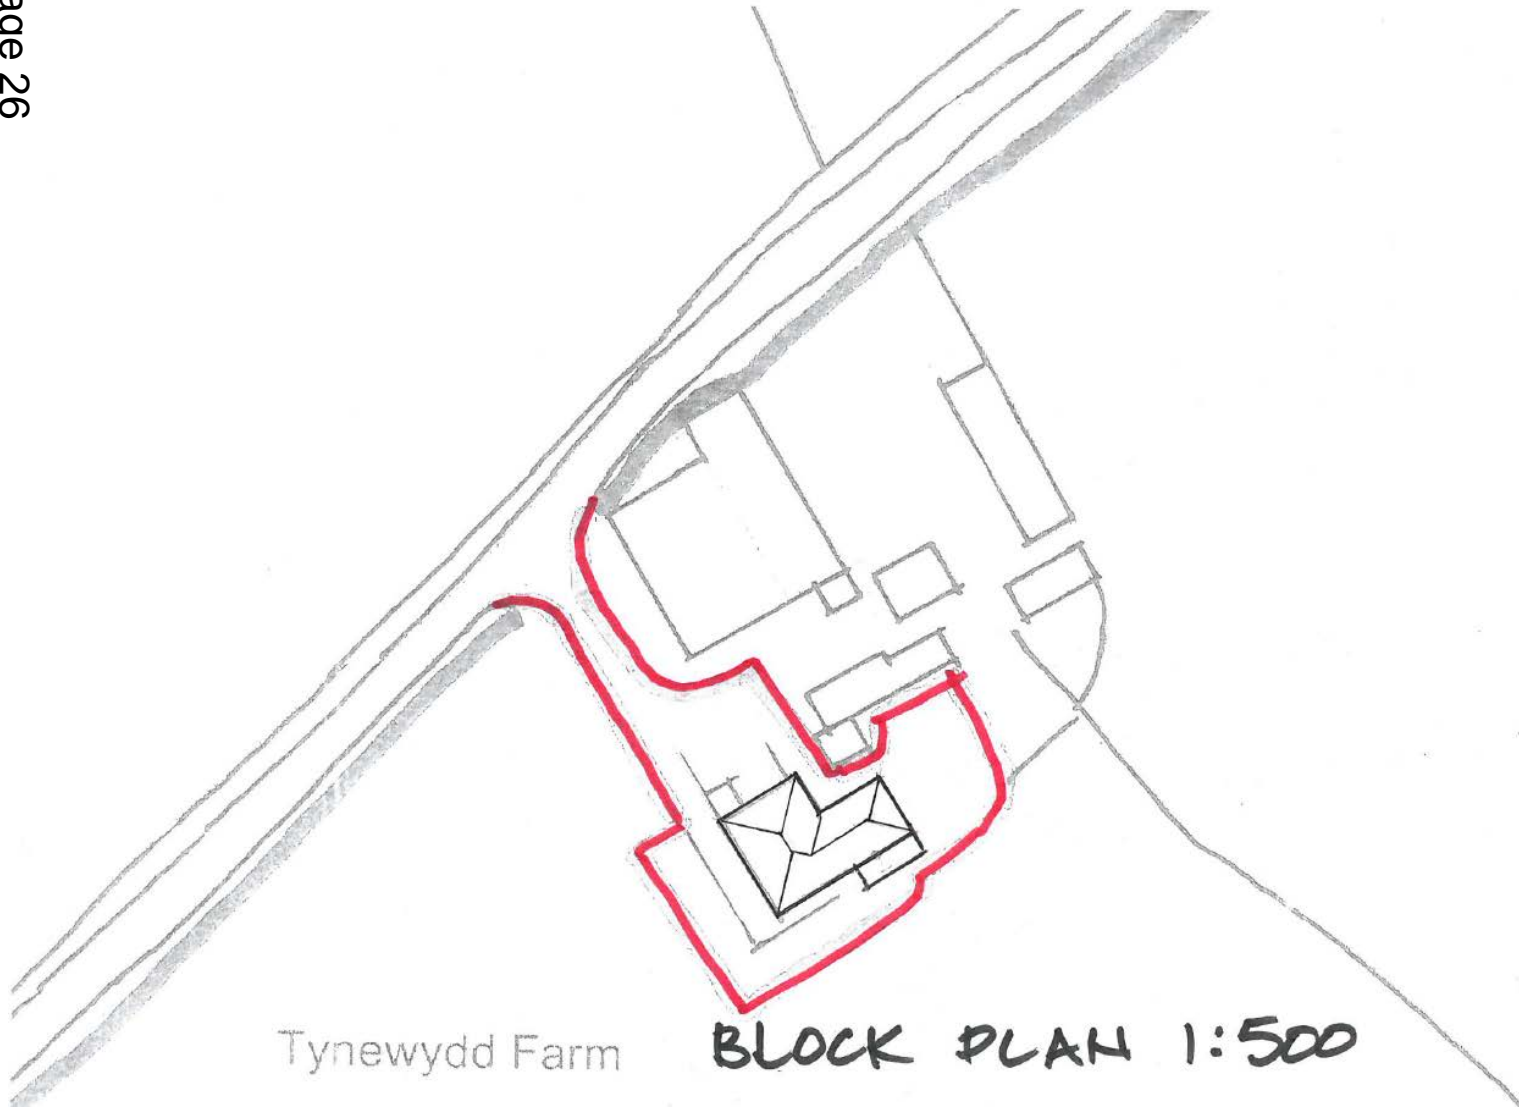

Tynewydd Farm

BLOCK PLAN 1:500


W/35365

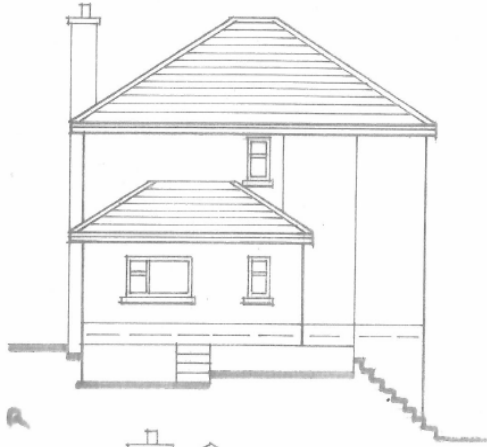

REAR



SIDE ELEVATION

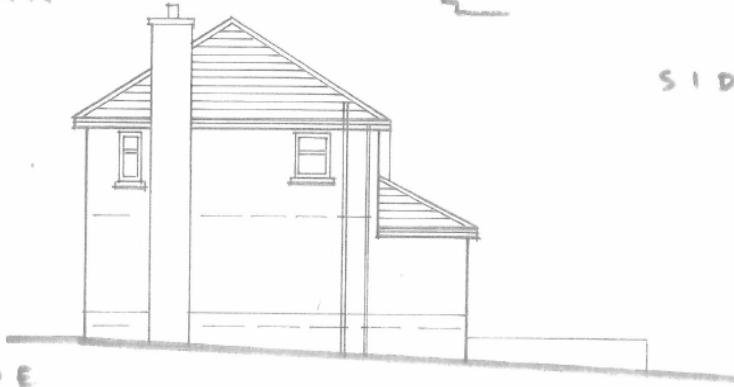

SIDE

W/35365


Page 28



REAR




SIDE ELEVATION

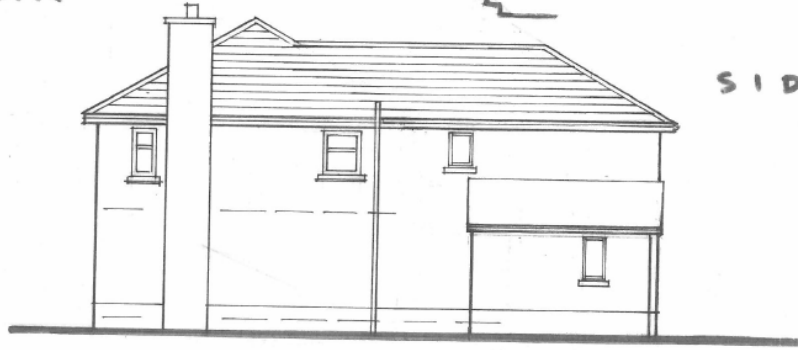


SIDE

W/35365

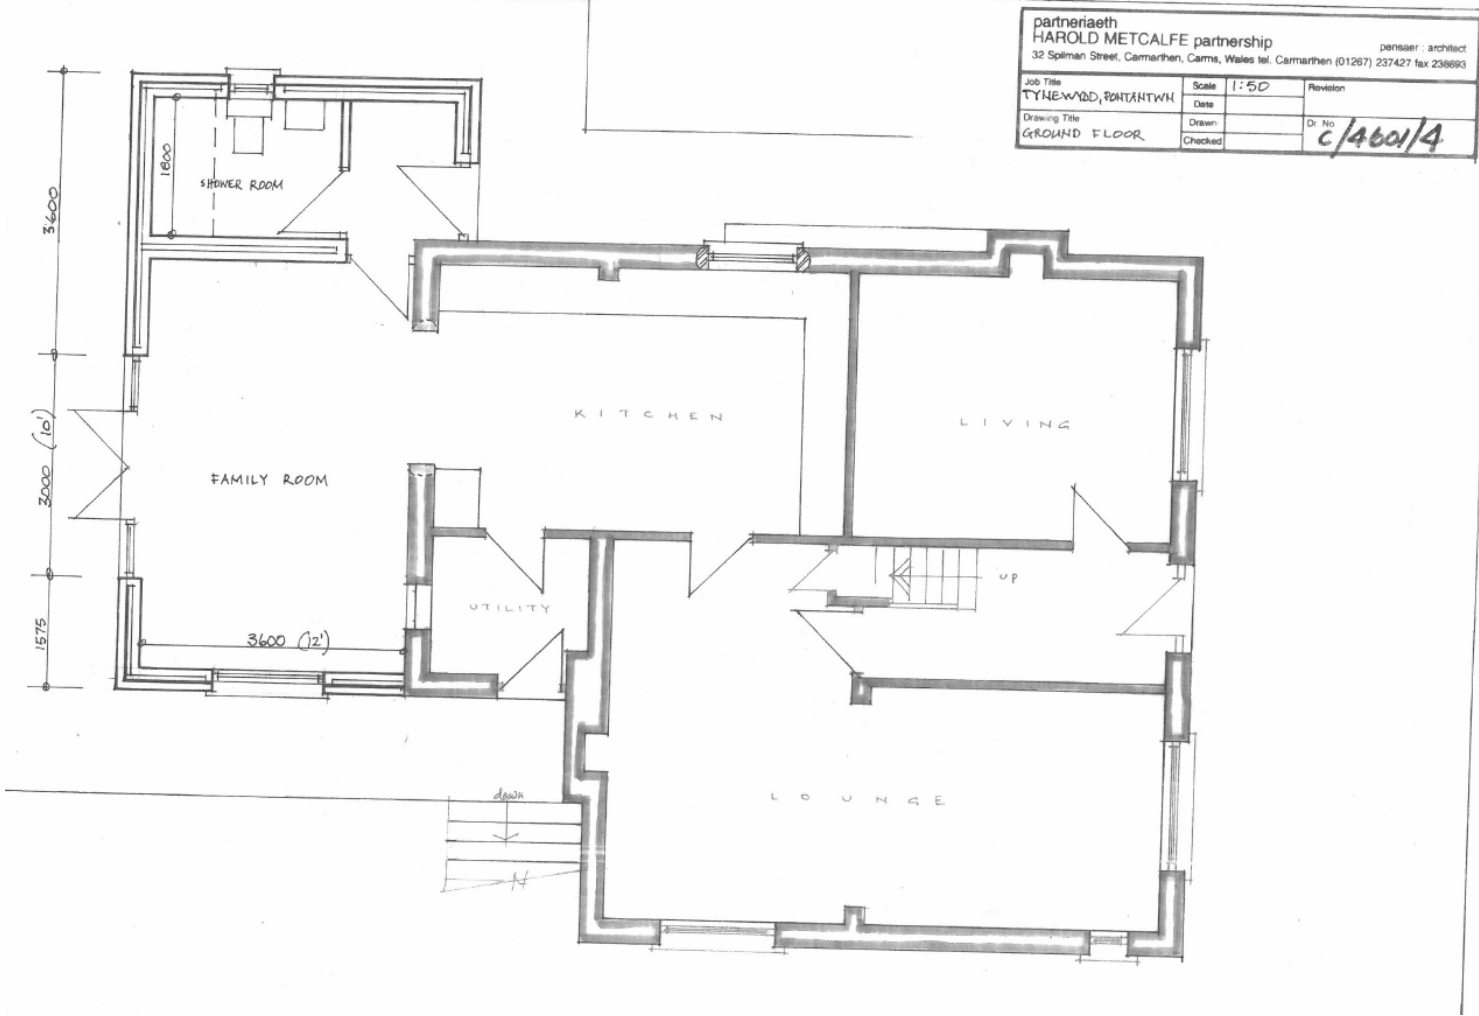

W/35365

Page 30

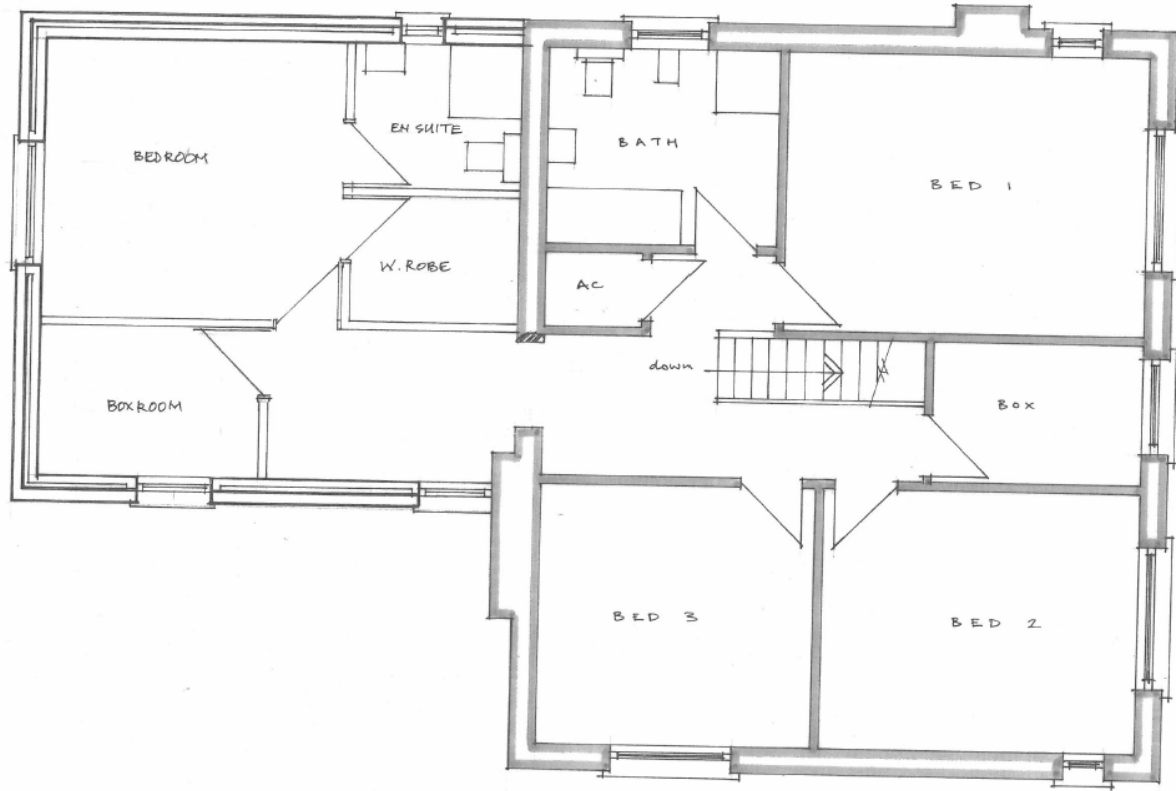

W/35365



W/35365

Page 32



W/35365



This page is intentionally left blank