

Dear Councillor

PLANNING COMMITTEE - TUESDAY, 13TH JUNE, 2017

Please find attached copies of the addendae and plans for the above meeting.

Agenda No	Item
-----------	------

- | | |
|----|---|
| a) | <u>S/35086 - ALTERNATIVE SCHEME FOR ONE DWELLING (RESUBMISSION OF S/34809 - REFUSED 06/01/2017) AT PLOT ADJACENT 15 HEOL DDU, PEN Y MYNYDD, TRIMSARAN, SA15 4RN (Pages 3 - 20)</u> |
|----|---|

Yours sincerely

Mark James CBE

Chief Executive

Encs



***Y PWYLLGOR
CYNLLUNIO***

01 MEHEFIN 2017

RHANBARTH Y DE

**PLANNING
COMMITTEE**

01 JUNE 2017

AREA SOUTH

***CEISIADAU YR ARGYMHELLIR EU
BOD YN CAEL EU CYMERADWYO***

**APPLICATIONS RECOMMENDED
FOR APPROVAL**




S/35086

S/35086

Page 6




S/35086

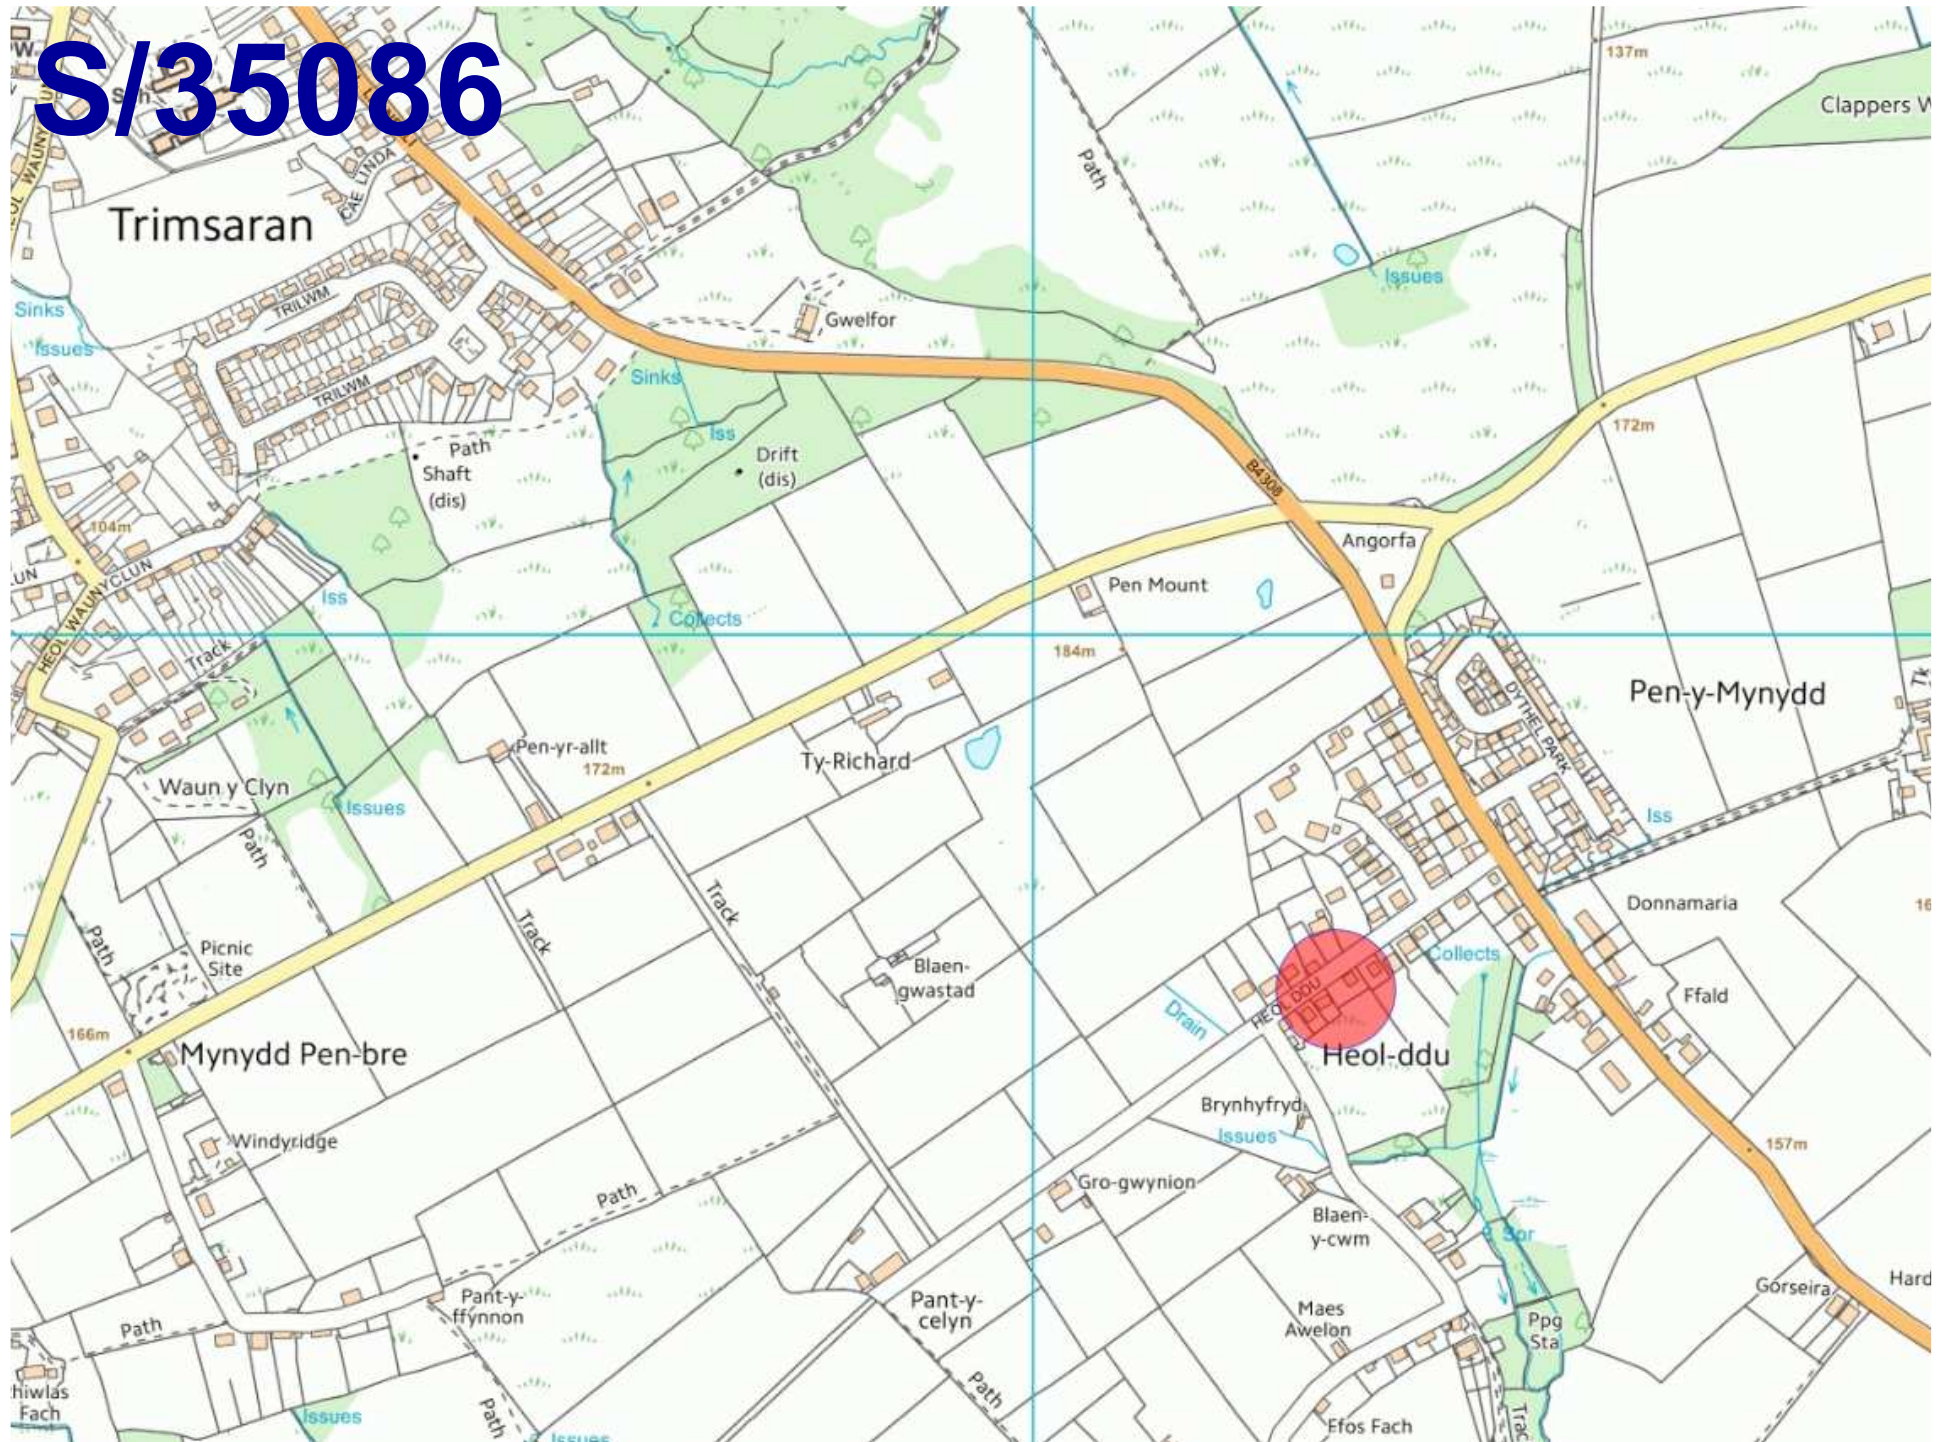


S/35086


Page 8

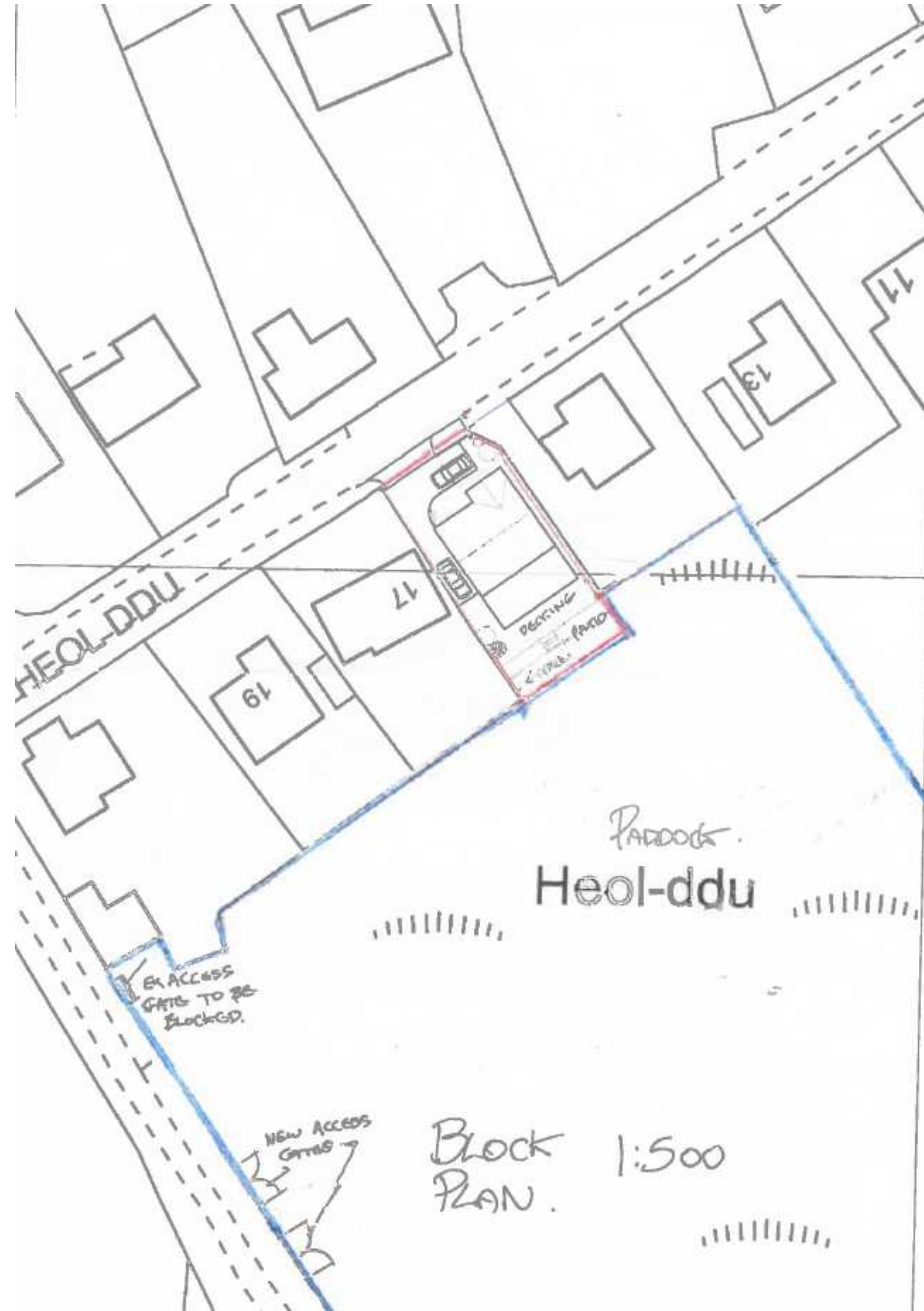

S/31132 (Approved)

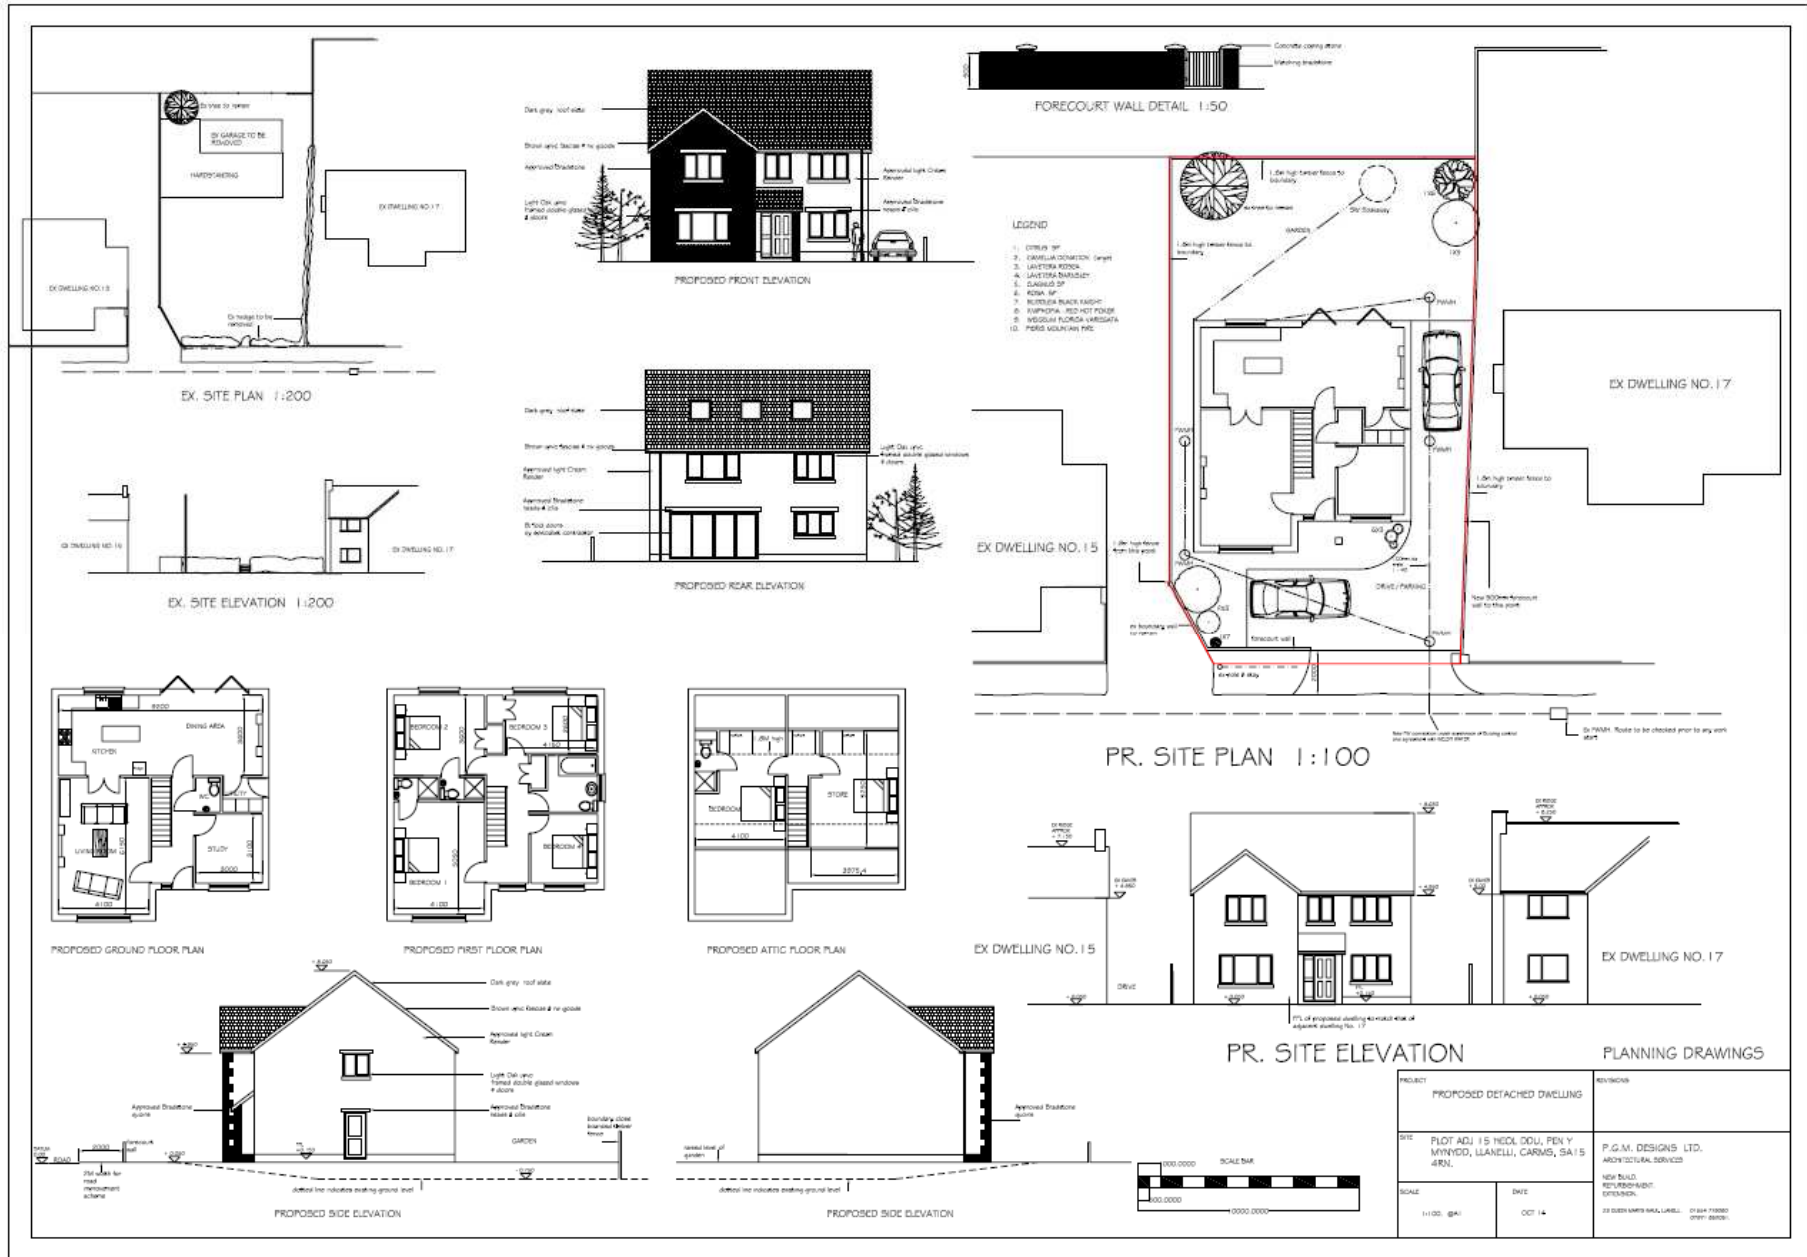

S/35086

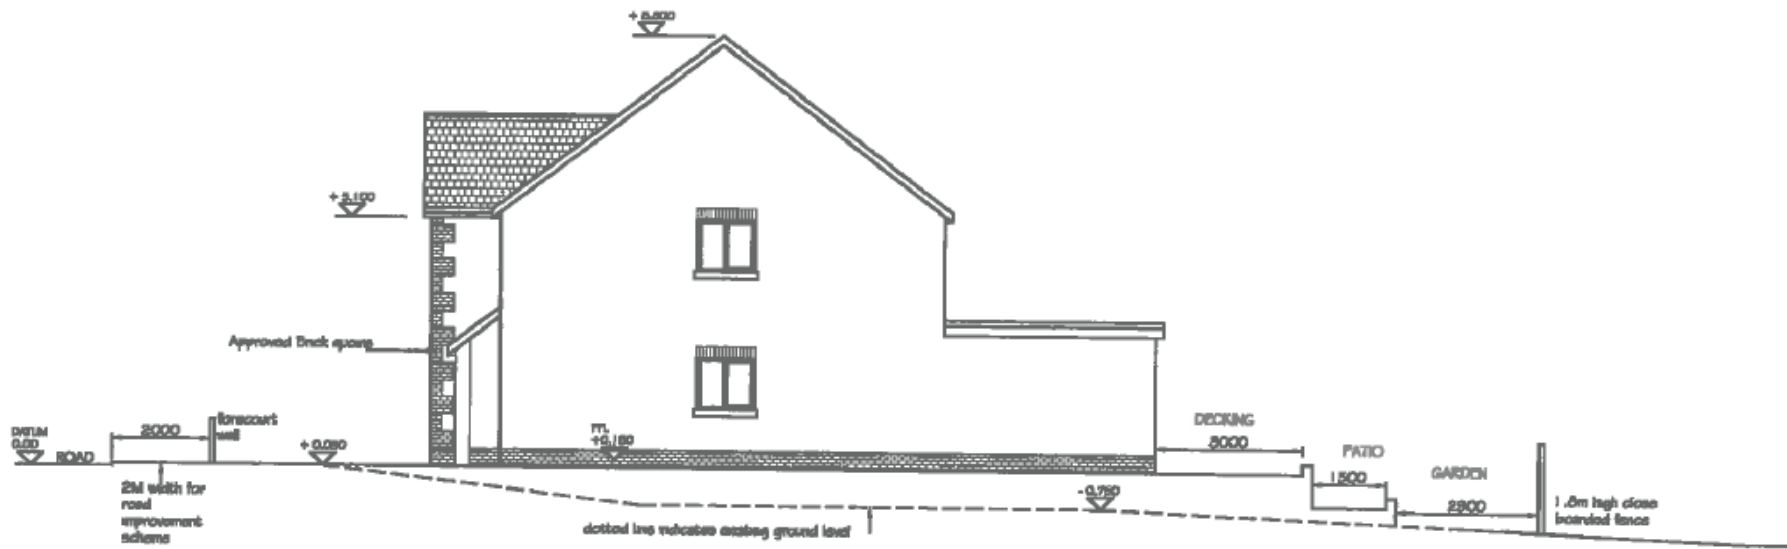

PROPOSED SIDE ELEVATION

PROPOSED DETACHED DWELLING
PLOT ADJ 15 HEOL DDU, PEN Y
MYNYDD, LLANELLI, CARMS, SA15
4RN.

1:100. @A3

S/35086

Page 12



P
PARKER
L 0900 01254 778446
C 0900 01254 492855
P 0900 01254 400944
www.parker-hire.co.uk

S/35086



S/35086

Page 14



S/35086



S/35086

Page 16



S/35086



S/35086

Page 18



S/35086



S/35086

Page 20

