



***Y PWYLLGOR
CYNLLUNIO***

21 MAWRTH 2017

RHANBARTH Y DE

**PLANNING
COMMITTEE**

21 MARCH 2017

AREA SOUTH



***CEISIADAU YR ARGYMHELLIR EU
BOD YN CAEL EU CYMERADWYO***

**APPLICATIONS RECOMMENDED
FOR APPROVAL**



S/34900


S/34900



S/34900



S/34900

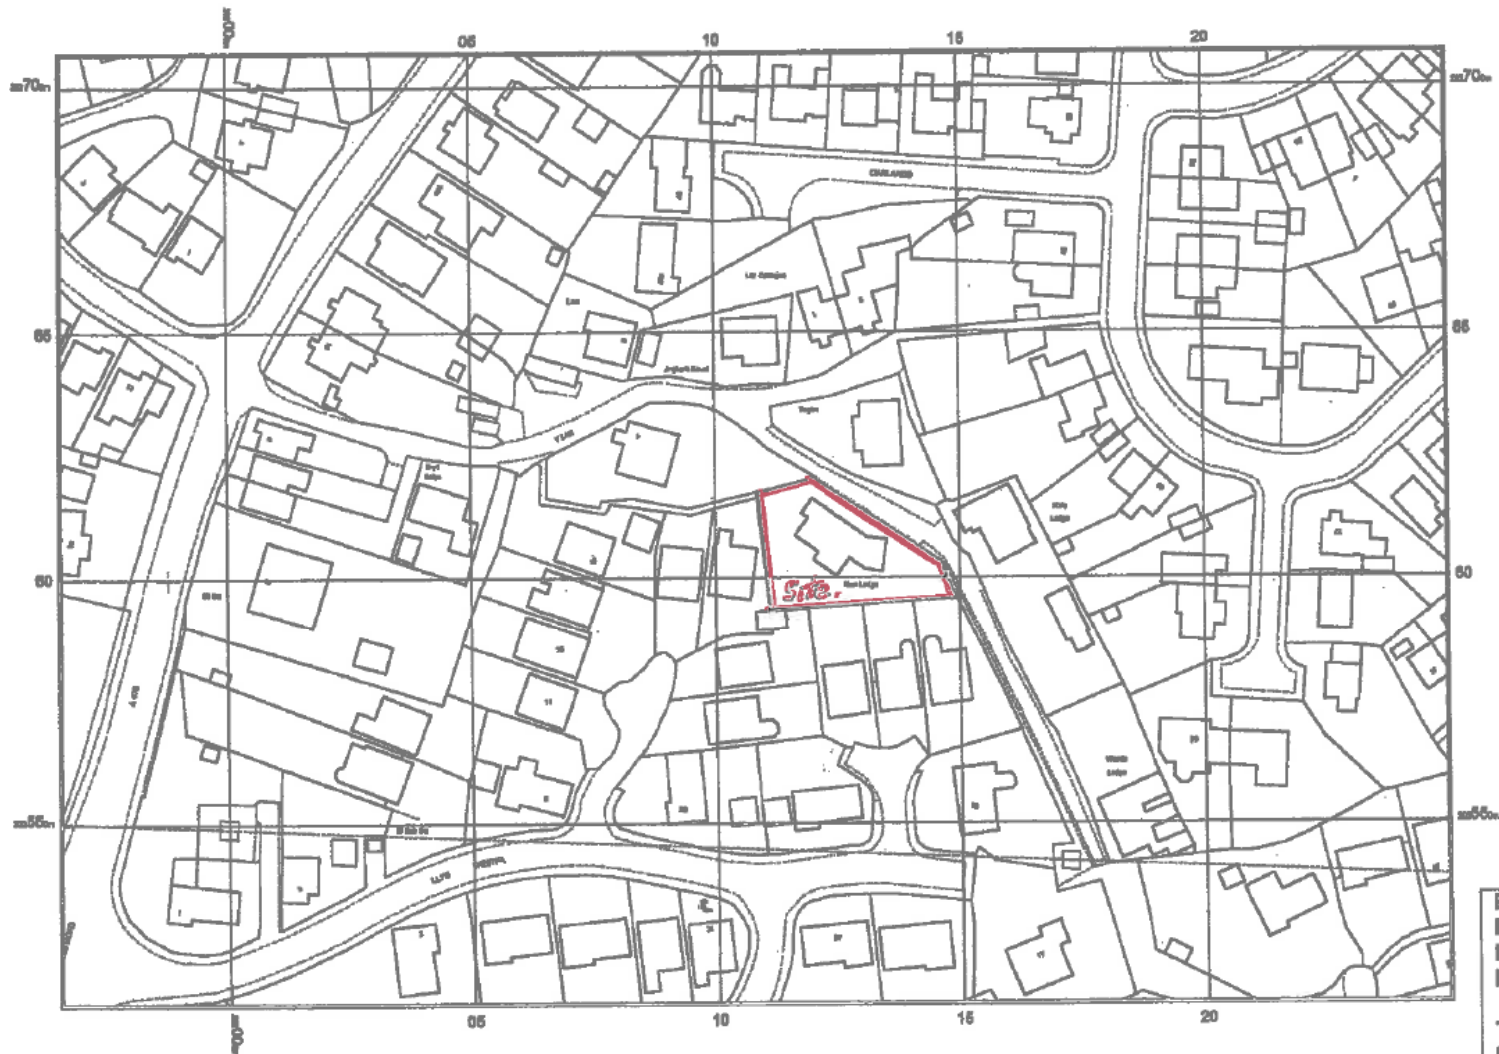

© Crown copyright and database rights 2017 Ordnance Survey 100048087. The representation of road, track or path is an evidence of a boundary or right of way. The representation of features as shown is no evidence of a property boundary.

50m



Project:
Proposed extension at New Lodge, Y Lan, Felinfoel, Llanelli, Carmarthen, SA14 8DY

Title:
Location plan

Scale:
1:1250

Drawing no.:
04_10_Rev 1

S/34900




Project:
Proposed extension at: New
Lodge, Y Lan, Felinfoel,
Llanelli, Carmar. SA14 8DY

Title:
Existing site plan

Scale:
1:500

Drawing no.:
04_01

S/34900

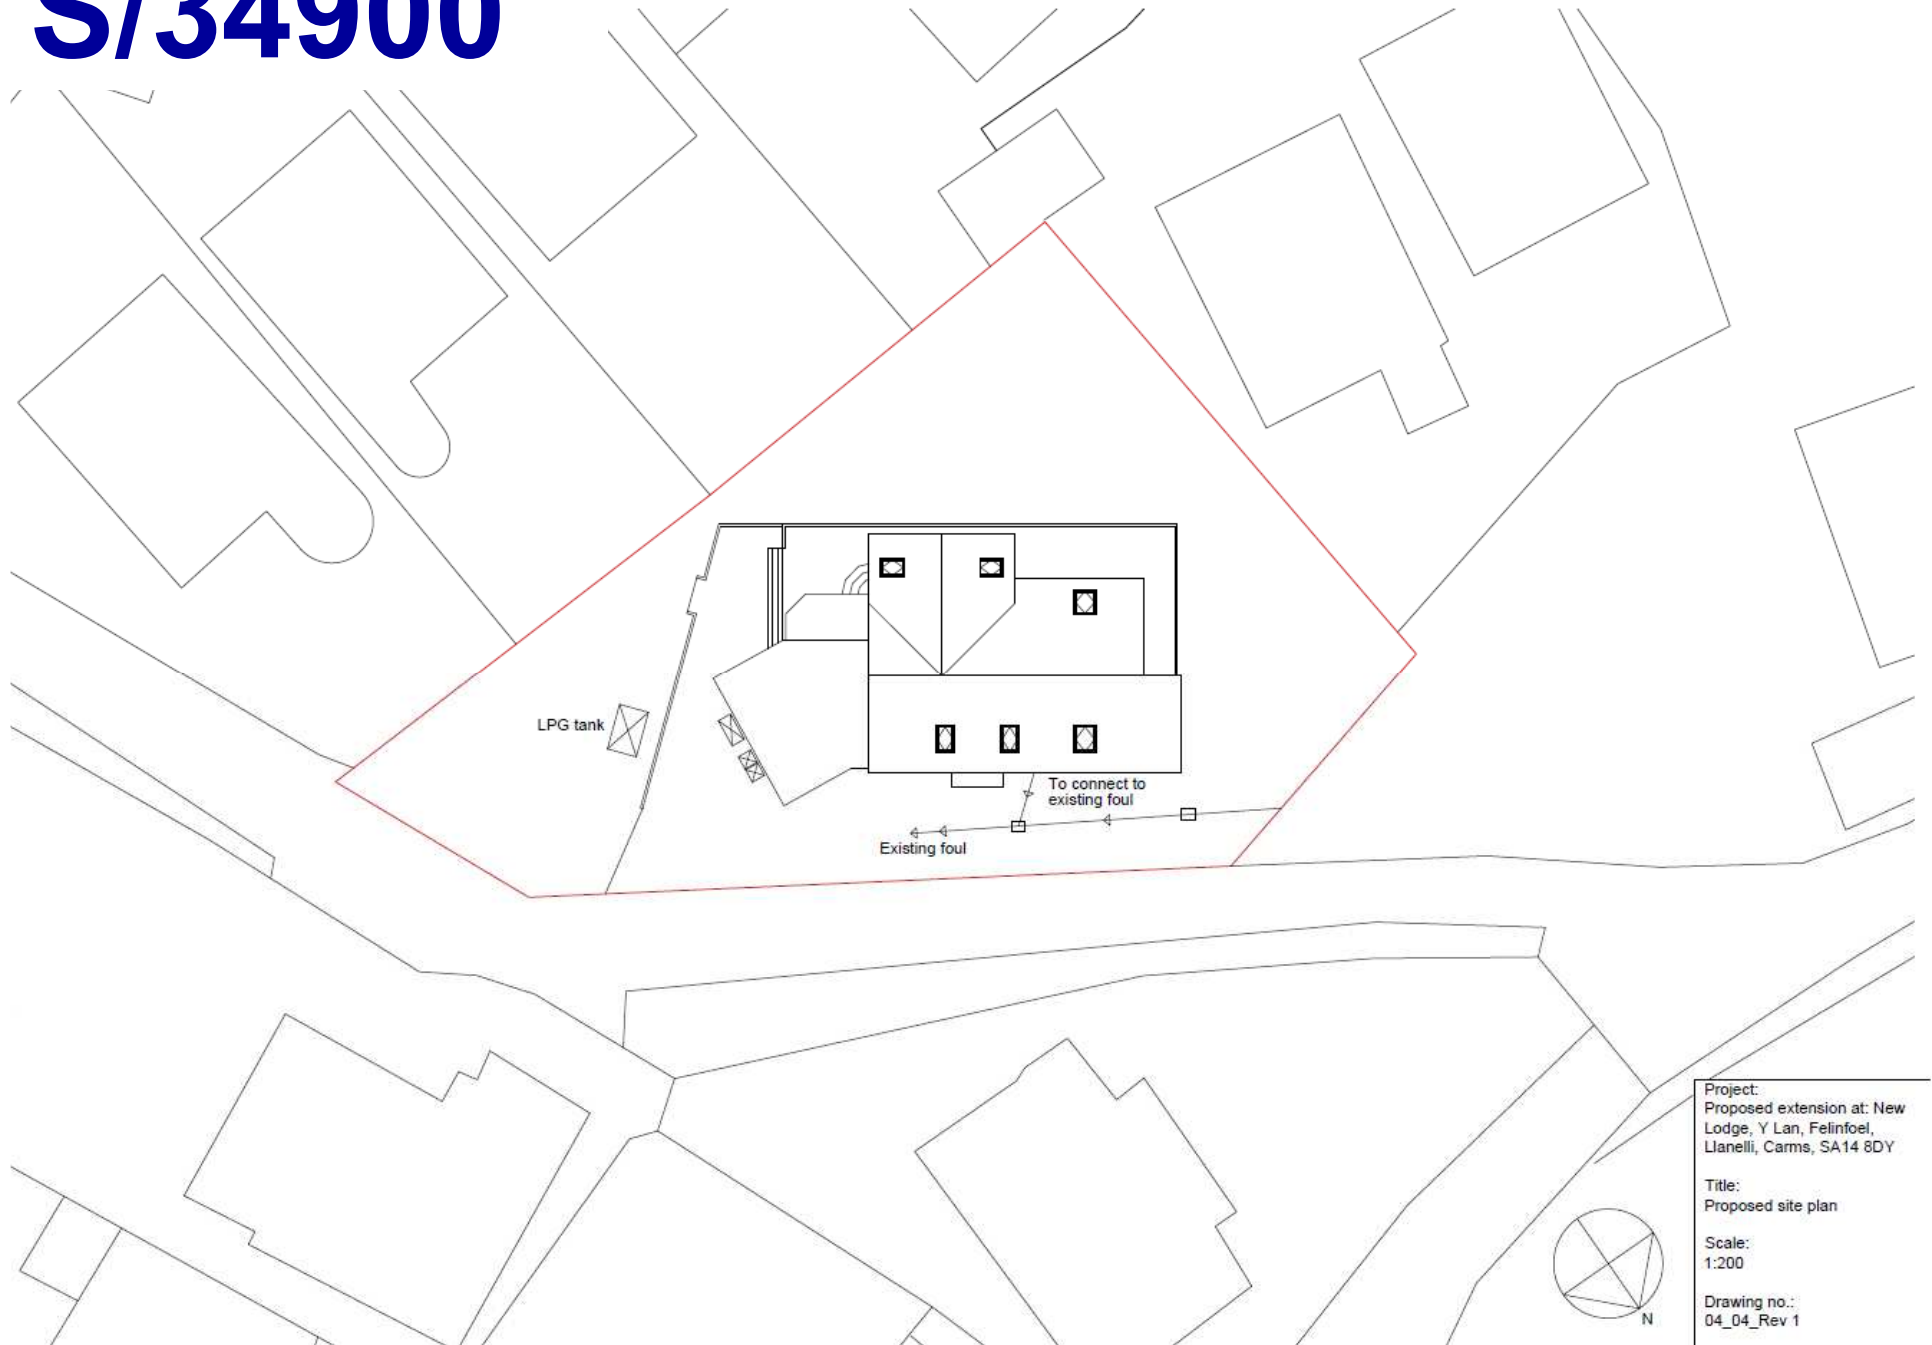

Project:
Proposed extension at: New
Lodge, Y Lan, Felinfoel,
Llanelli, Carmarthenshire, SA14 8DY


Title:
Proposed site plan

Scale:
1:200


Drawing no.:
04_04_Rev 1




S/34900

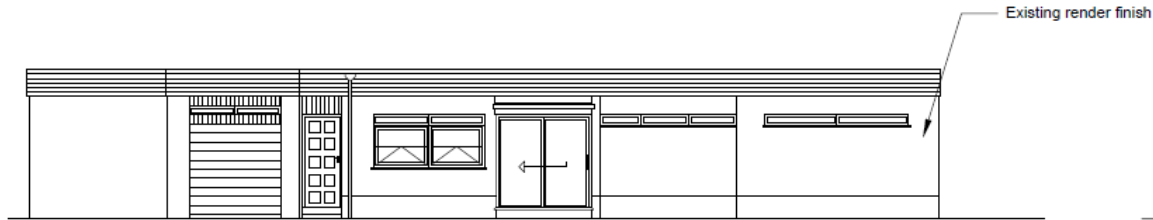


North Elevation

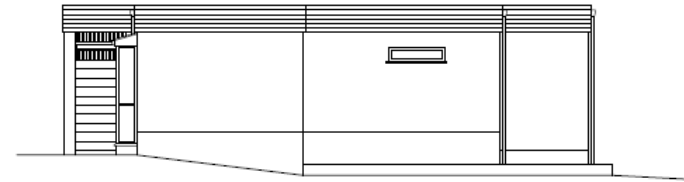

East Elevation

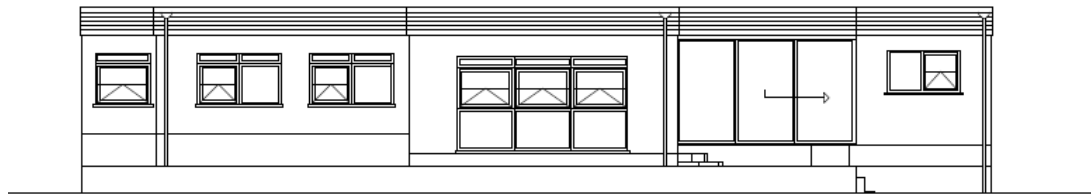

South Elevation

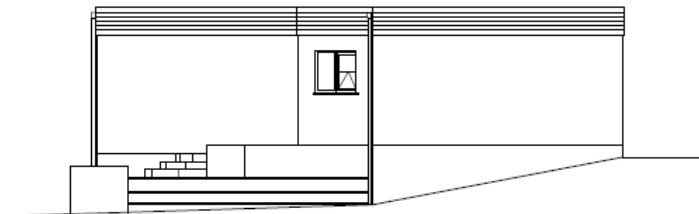

West Elevation


Project:
Proposed extension at: New
Lodge, Y Lan, Felinfoel,
Llanelli, Carm, SA14 8DY

Title:
Existing elevations

Scale:
1:100 @ A3

Drawing no.:
04 03 Rev 1

S/34900

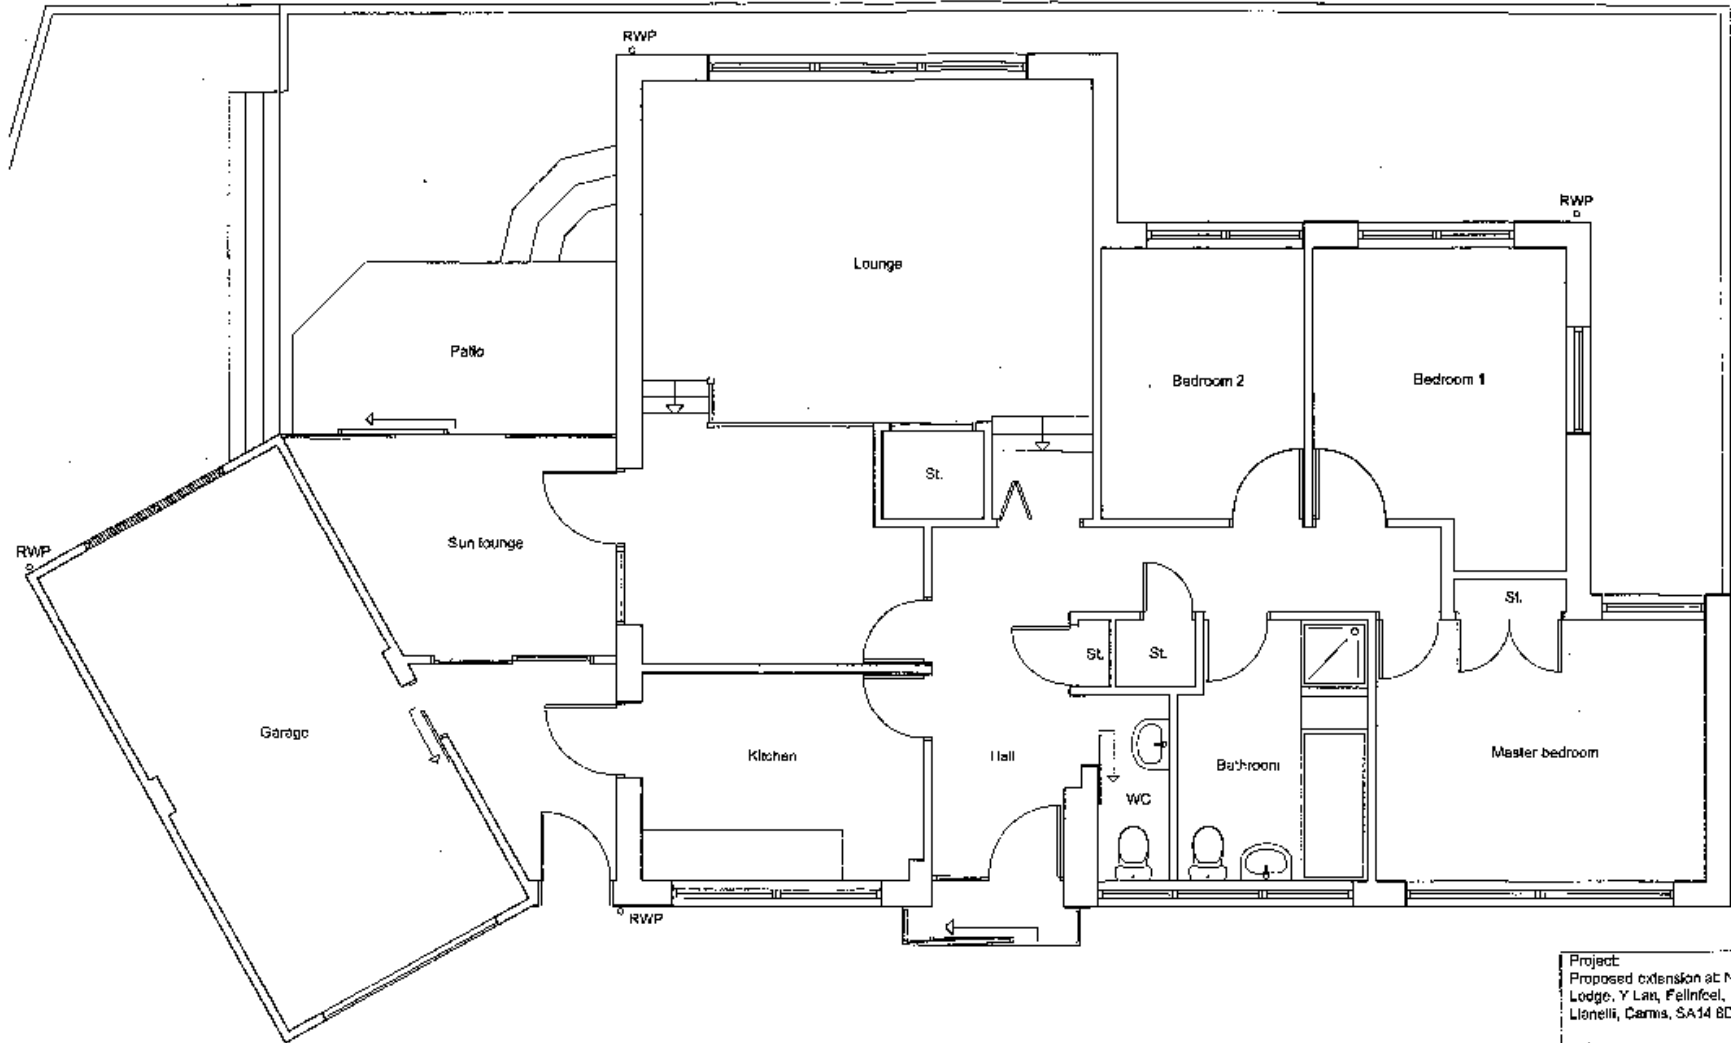


Project:
Proposed extension at New
Lodge, Y Lan, Felinfel,
Llanelli, Carmar, SA14 8DY


Title:
Existing ground floor plans

Scale:
1:50 @ A3


Drawing no.:
04_02

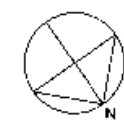

S/34900

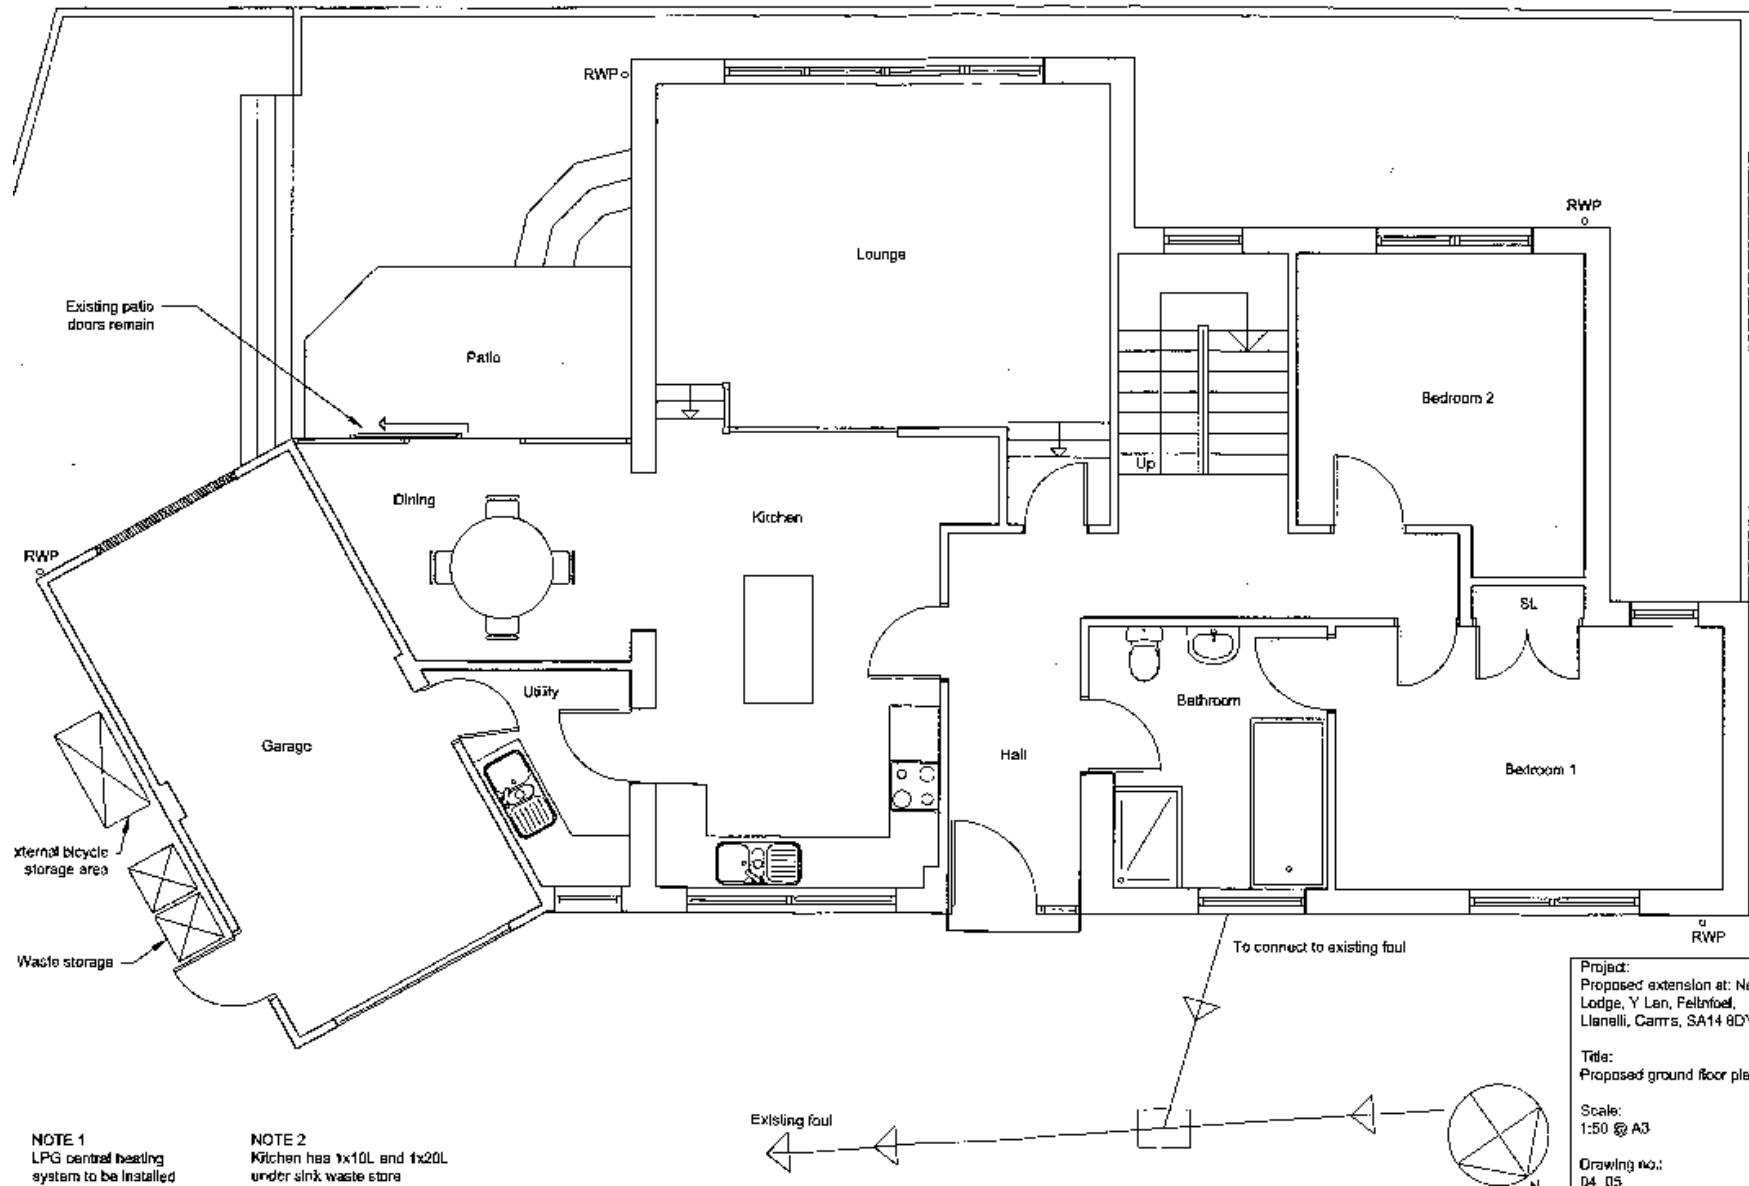

S/34900

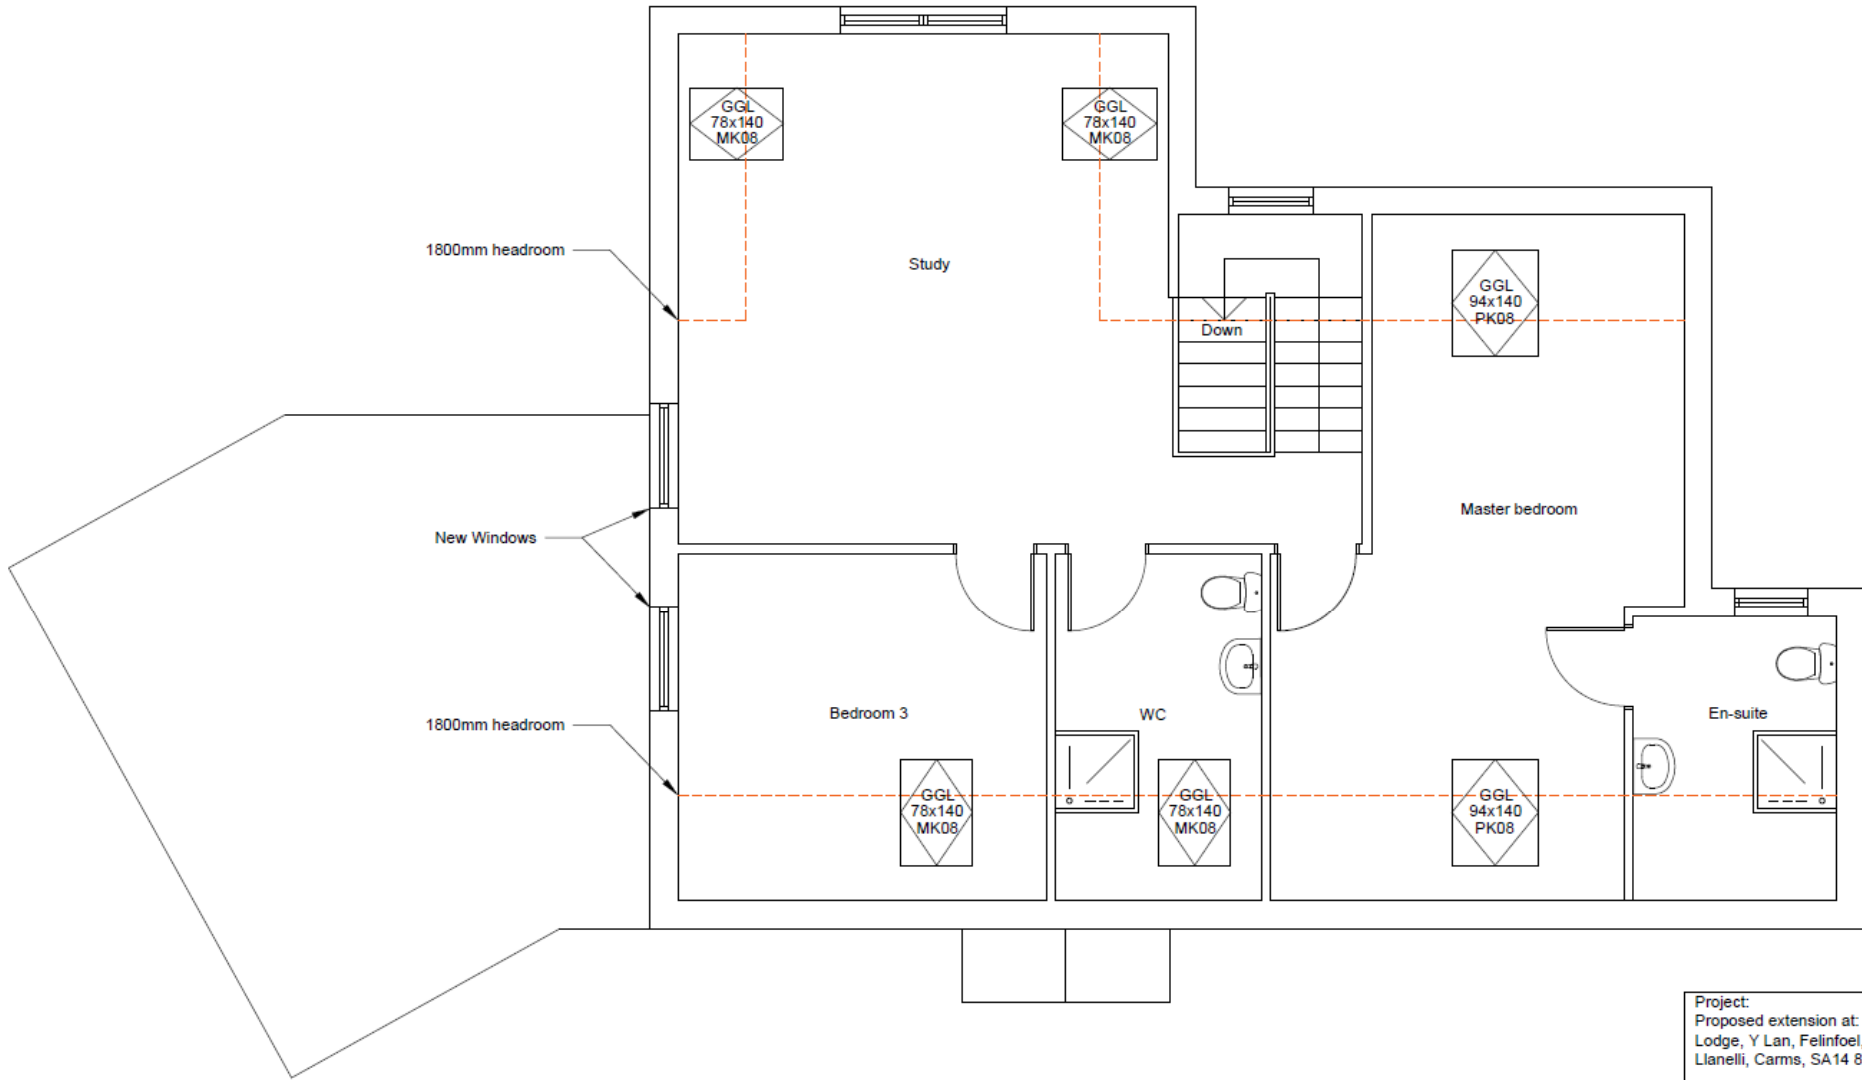

Project:
Proposed extension at: New
Lodge, Y Lan, Felinfoel,
Llanelli, Carmar, SA14 8DY


Title:
Proposed first floor plans

Scale:
1:50 @ A3

Drawing no.:
04_06 Rev 1



S/34900

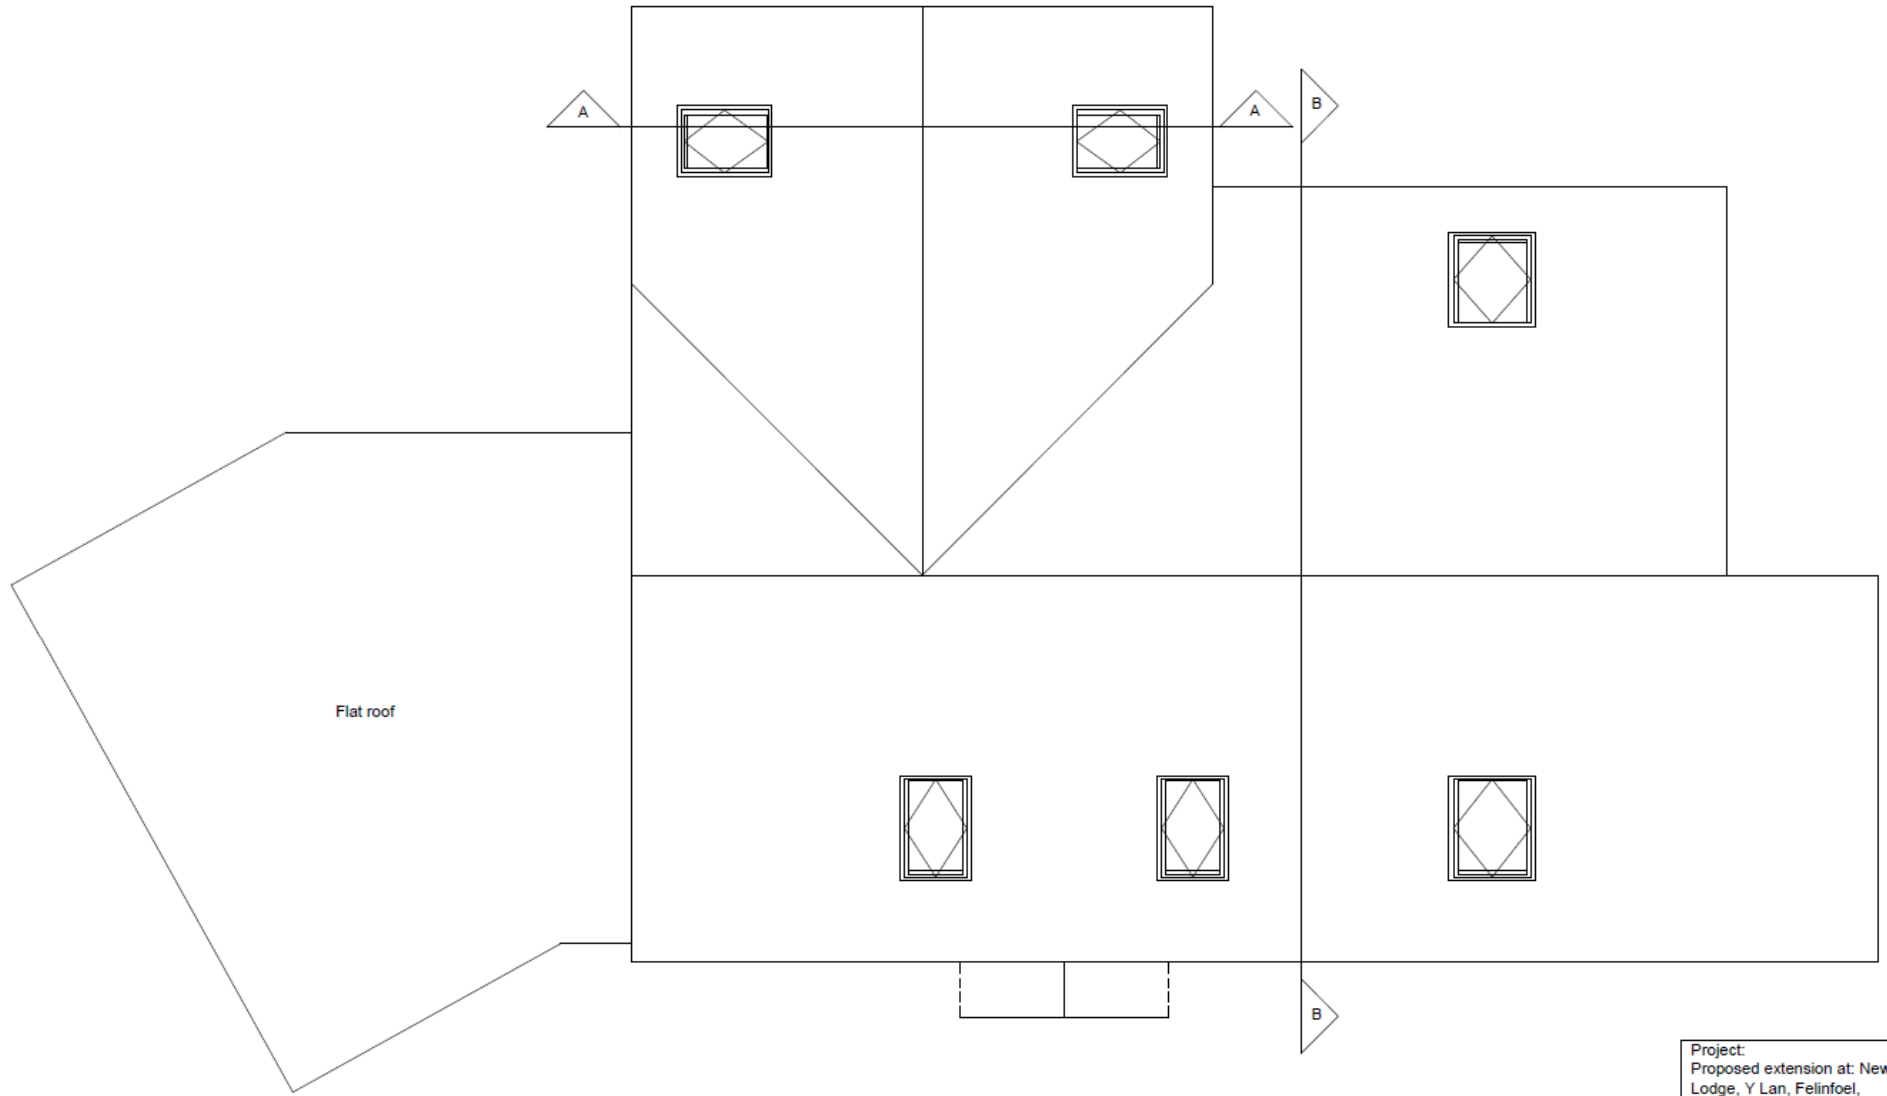


Project:
Proposed extension at: New
Lodge, Y Lan, Felinfoel,
Llanelli, Carmarthen, SA14 8DY


Title:
Proposed roof plan

Scale:
1:50 @ A3


Drawing no.:
04_07_Rev 1

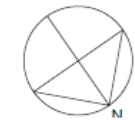

S/34900

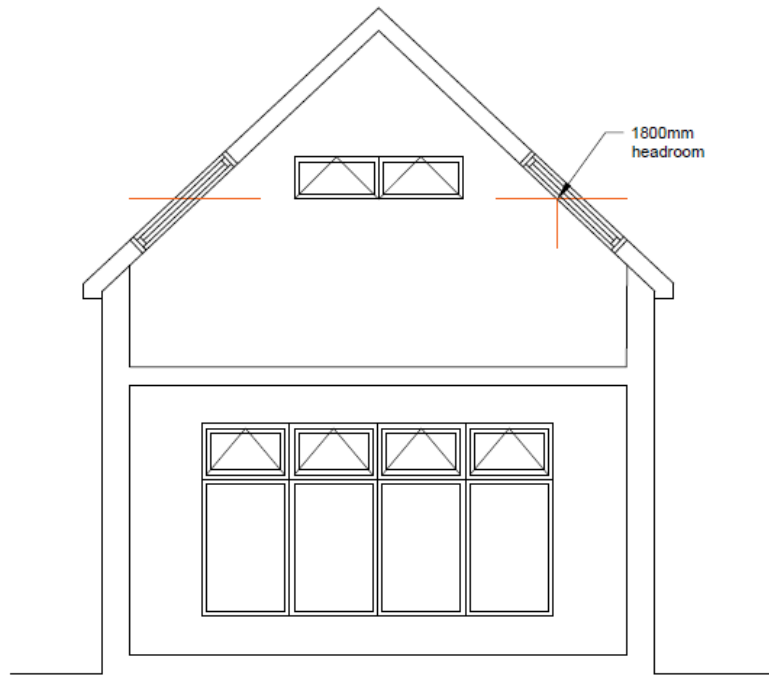

Section A-A

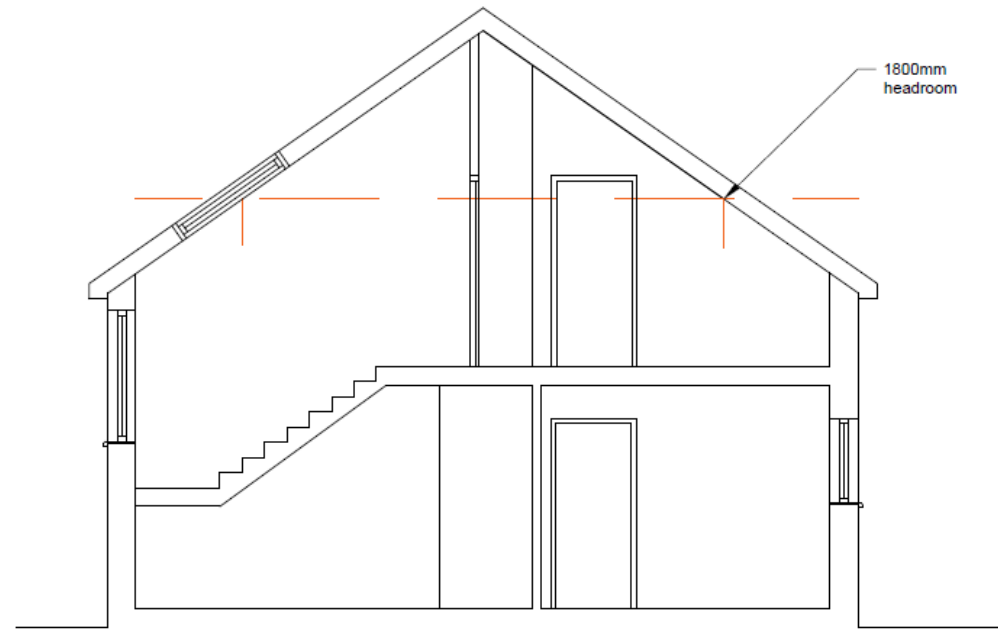

Section B-B

Project:
Proposed extension at: Nev
Lodge, Y Lan, Felinfoel,
Llanelli, Carm, SA14 8DY


Title:
Proposed section A-A & B-B

Scale:
1:50 @ A3


Drawing no.:
04_09_Rev 1

S/34900


Amended Proposal

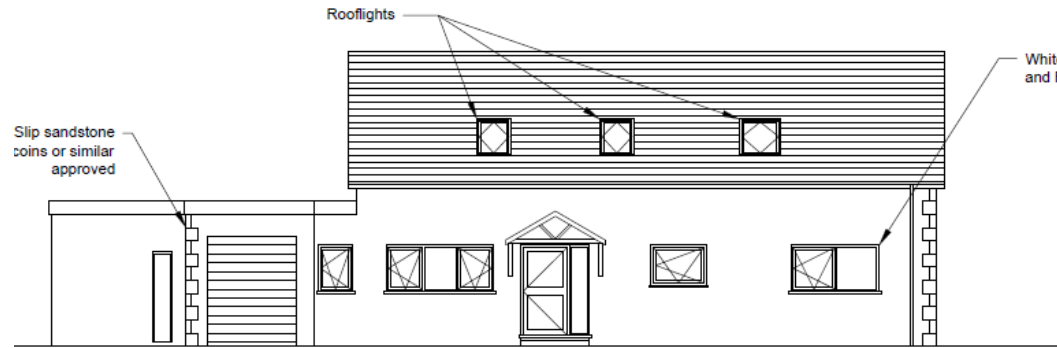


North Elevation

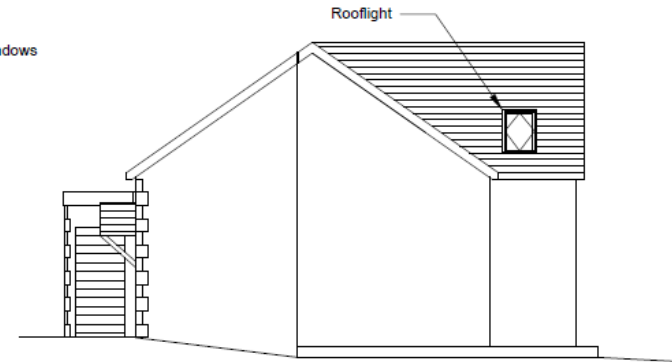

East Elevation

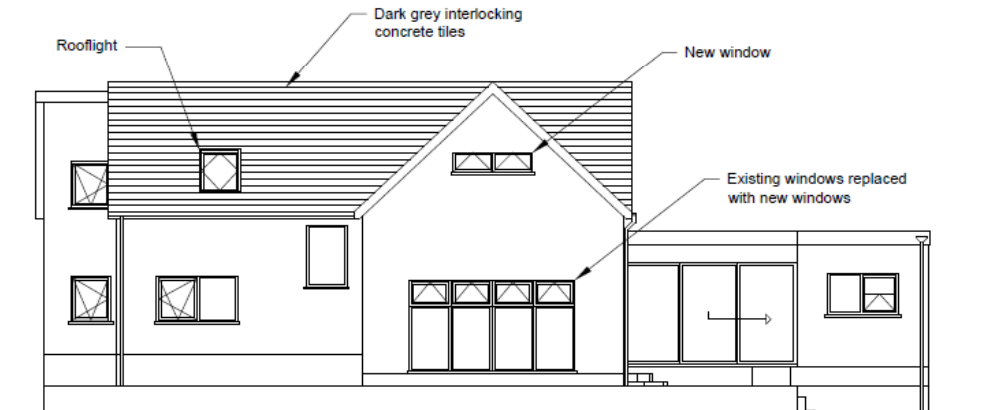

South Elevation

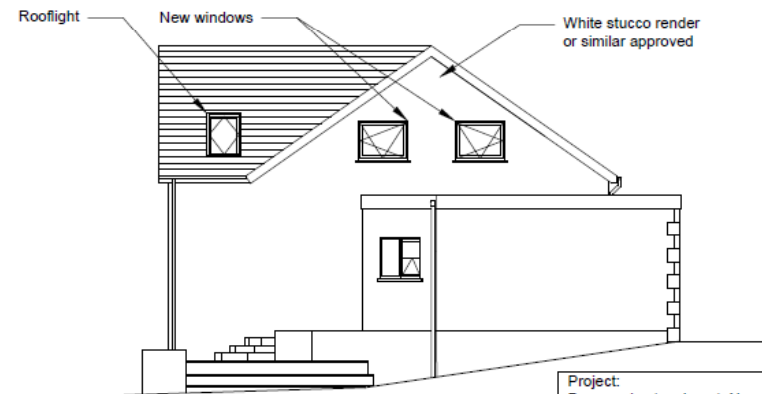

West Elevation

Project:
Proposed extension at New
Lodge, Y Lan, Felinfoel,
Llanelli, Carmarthen, SA14 8DY


Title:
Proposed elevations

Scale:
1:100 @ A3


Drawing no.:
04_08_Rev 1

S/34900

Original Proposal

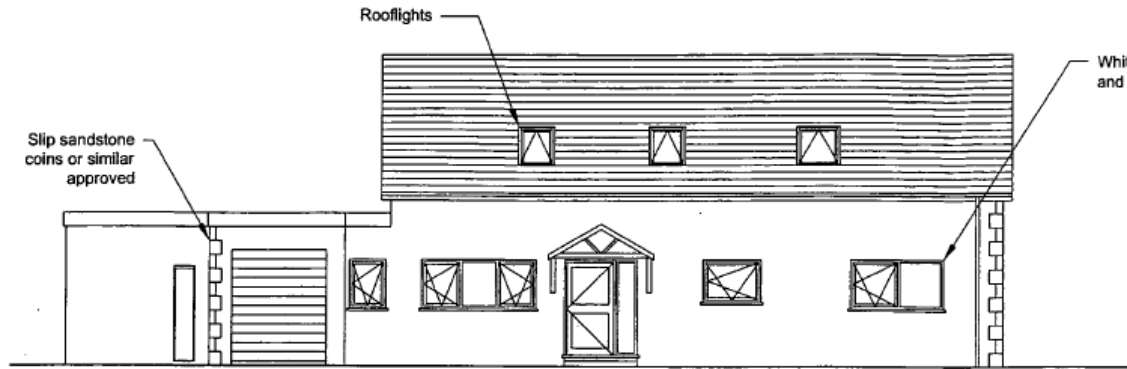


North Elevation

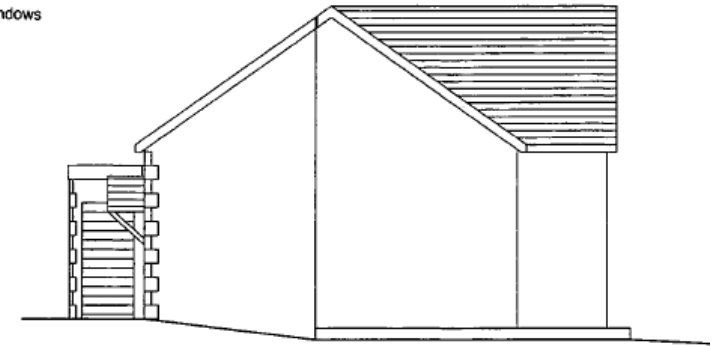

East Elevation



South Elevation

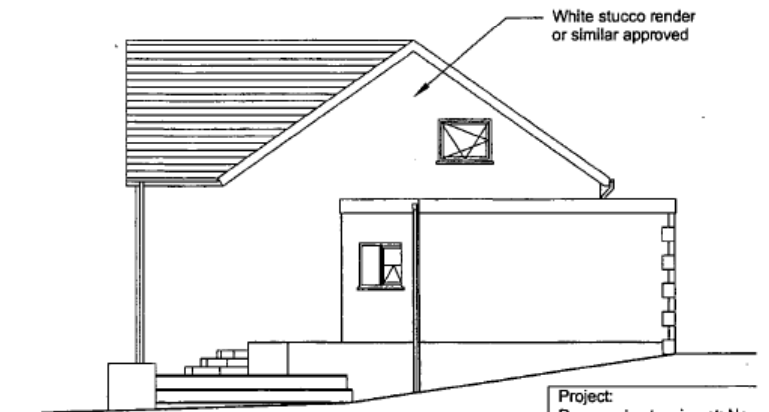

West Elevation

Project:
Proposed extension at: New
Lodge, Y Lan, Felinfoel,
Llanelli, Carmarthen, SA14 8DY

Title:
Proposed elevations

Scale:
1:50 @ A3

Drawing no.:
04_08

S/34900



S/34900



