



---

***Y PWYLLGOR  
CYNLLUNIO***

***19 EBRILL 2017***

***YMWELIADAU  
SAFLEOEDD  
RHANBARTH Y DE***

**PLANNING  
COMMITTEE**

**19 APRIL 2017**

**AREA SOUTH  
SITE VISITS**



***CEISIADAU YR ARGYMHELLIR EU  
BOD YN CAEL EU CYMERADWYO***

**APPLICATIONS RECOMMENDED  
FOR APPROVAL**



**S/35086**


S/35086




100 m  
200 ft  
1 : 5,000  
245519.33, 203595.94



**\$/35086**

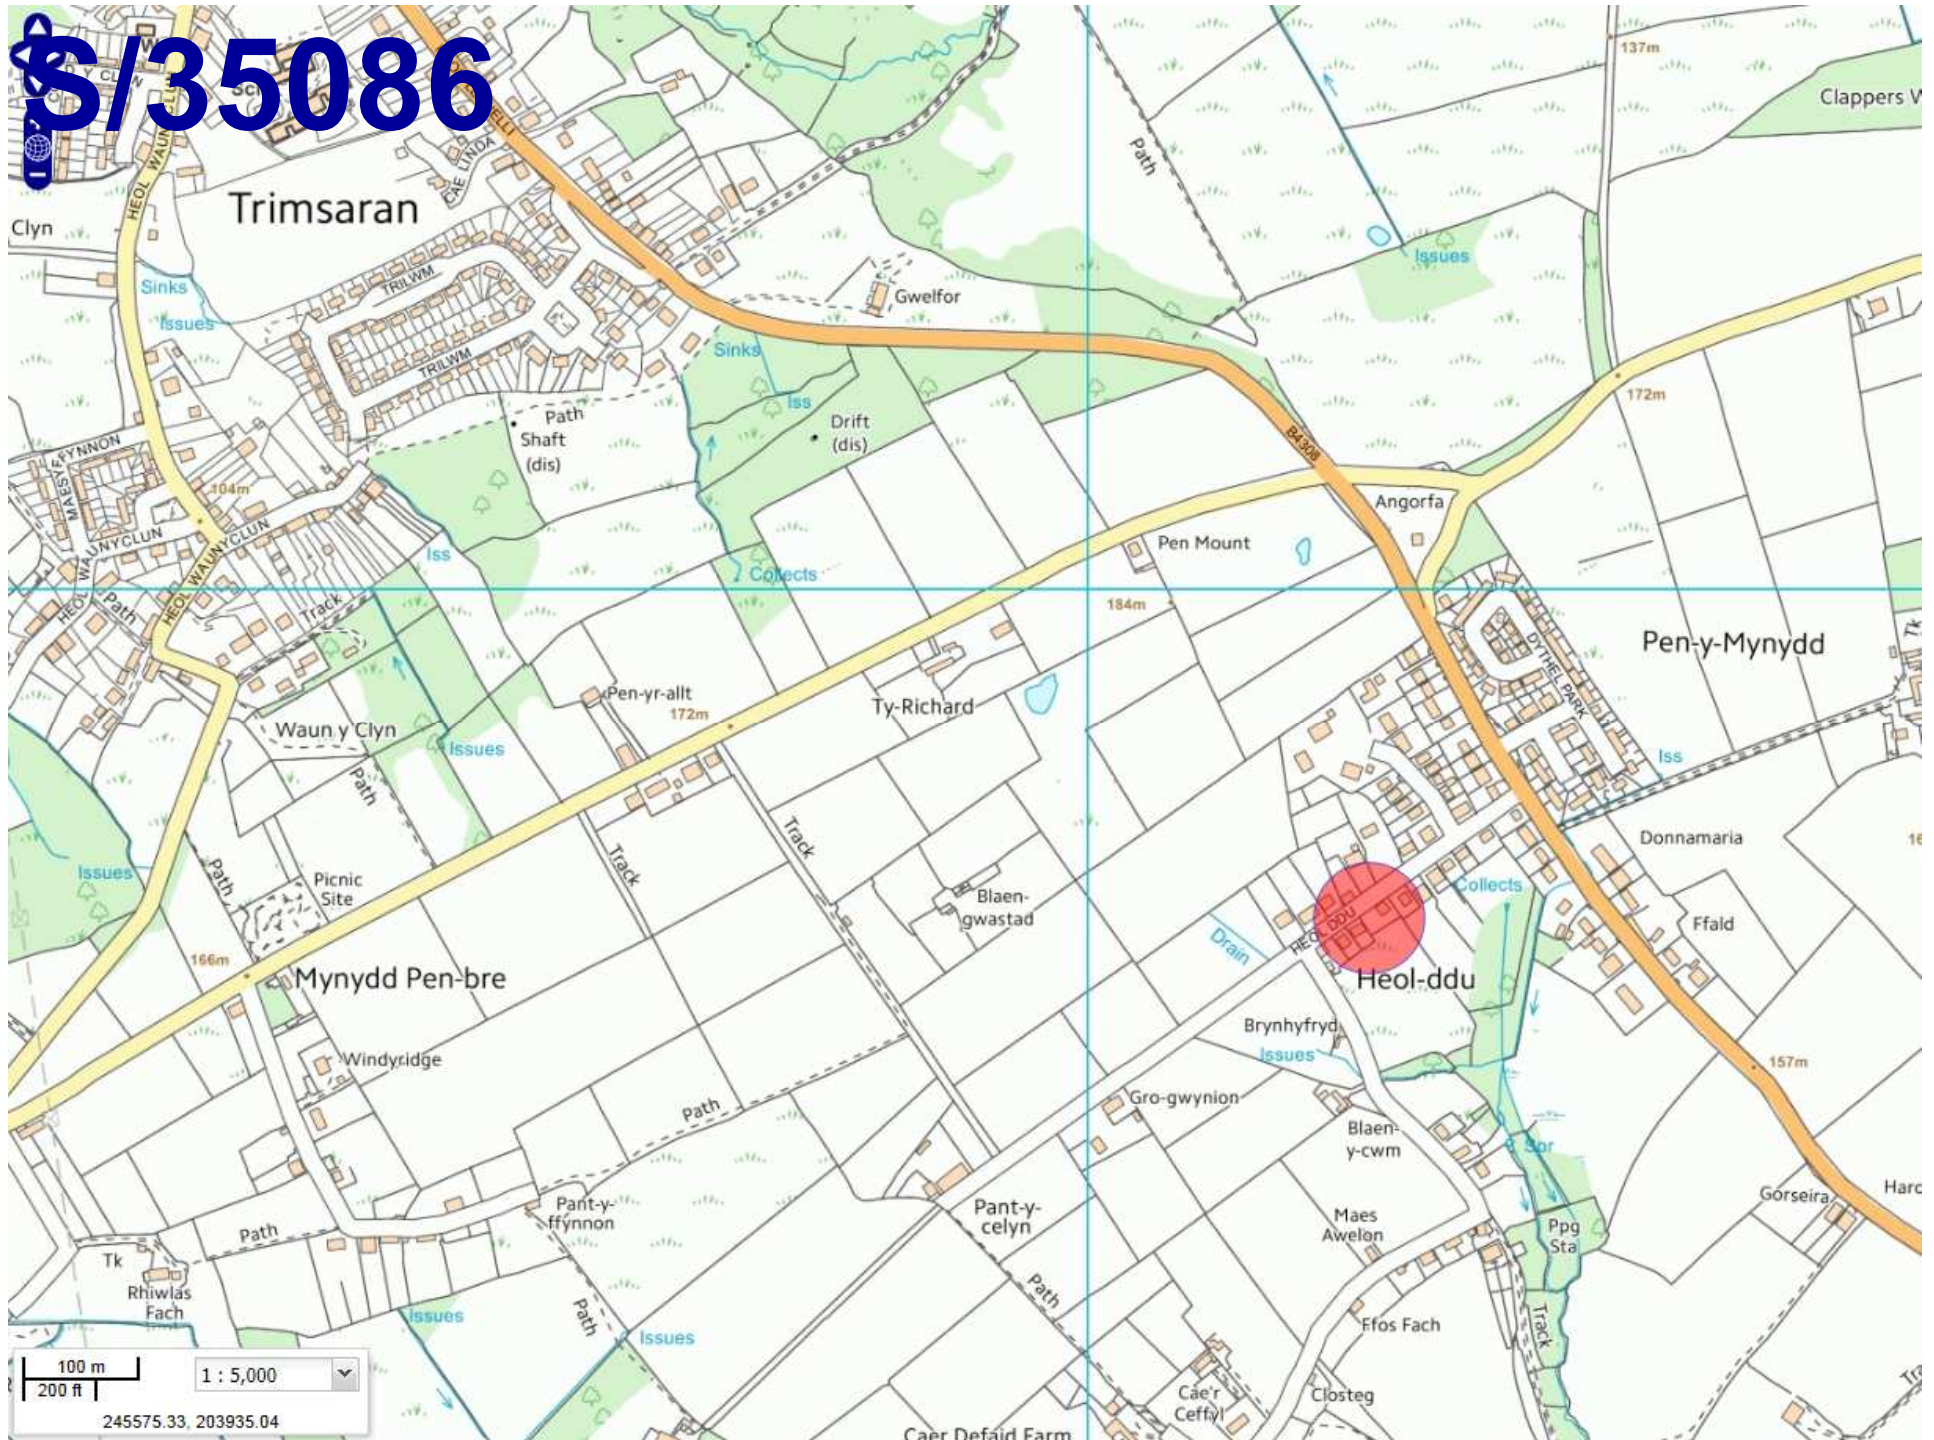

# S/35086

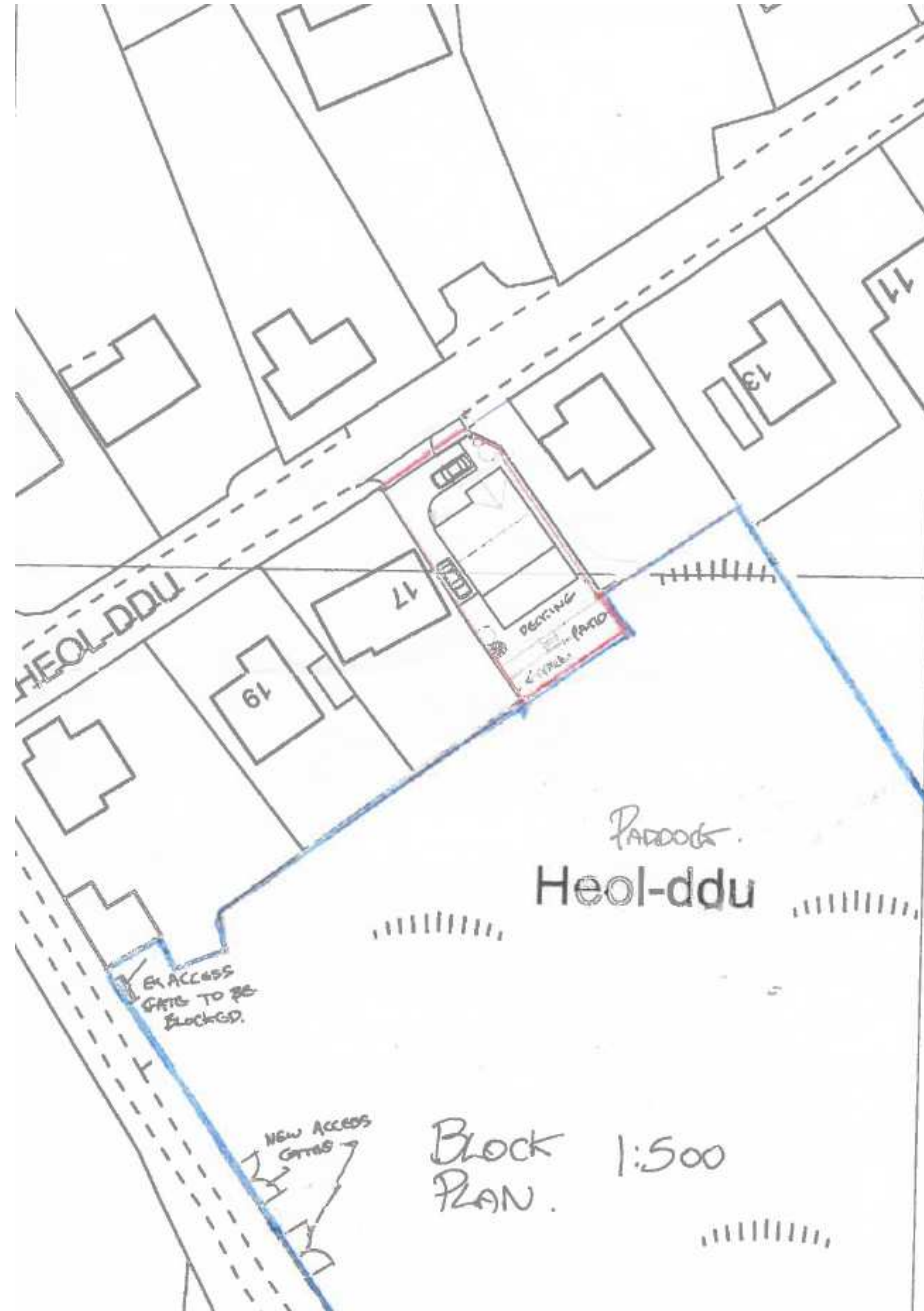










# S/35086

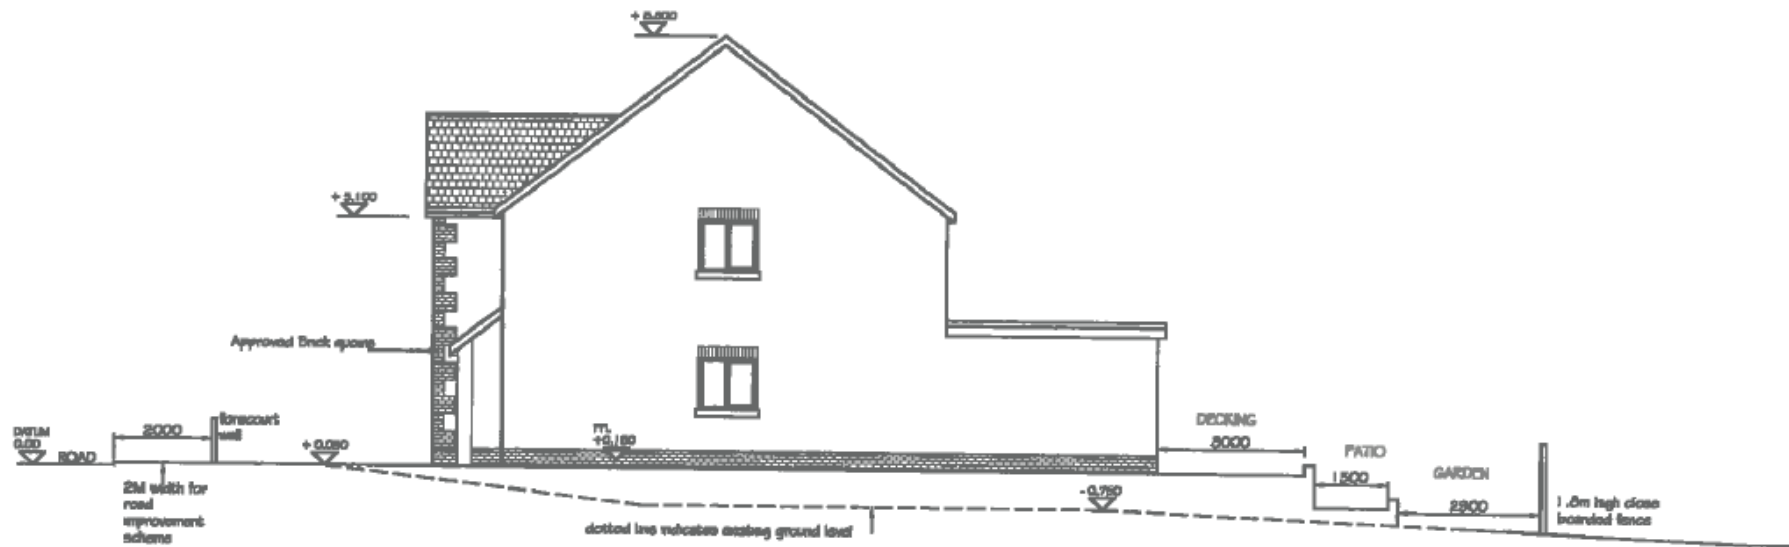

PROPOSED SIDE ELEVATION

PROPOSED DETACHED DWELLING  
PLOT ADJ 15 HEOL DDU, PEN Y  
Mynydd, LLANELLI, CARMS, SA15  
4RN.

1:100. @A3

**S/35086**





**S/35086**





**S/35086**



**S/35086**





**S/35086**





**S/35086**

