



---

***Y PWYLLGOR  
CYNLLUNIO***

***01 MEHEFIN 2017***

***RHANBARTH Y DE***

**PLANNING  
COMMITTEE**

**01 JUNE 2017**

**AREA SOUTH**



***CEISIADAU YR ARGYMHELLIR EU  
BOD YN CAEL EU CYMERADWYO***

**APPLICATIONS RECOMMENDED  
FOR APPROVAL**




**S/35086**


**S/35086**




**S/35086**

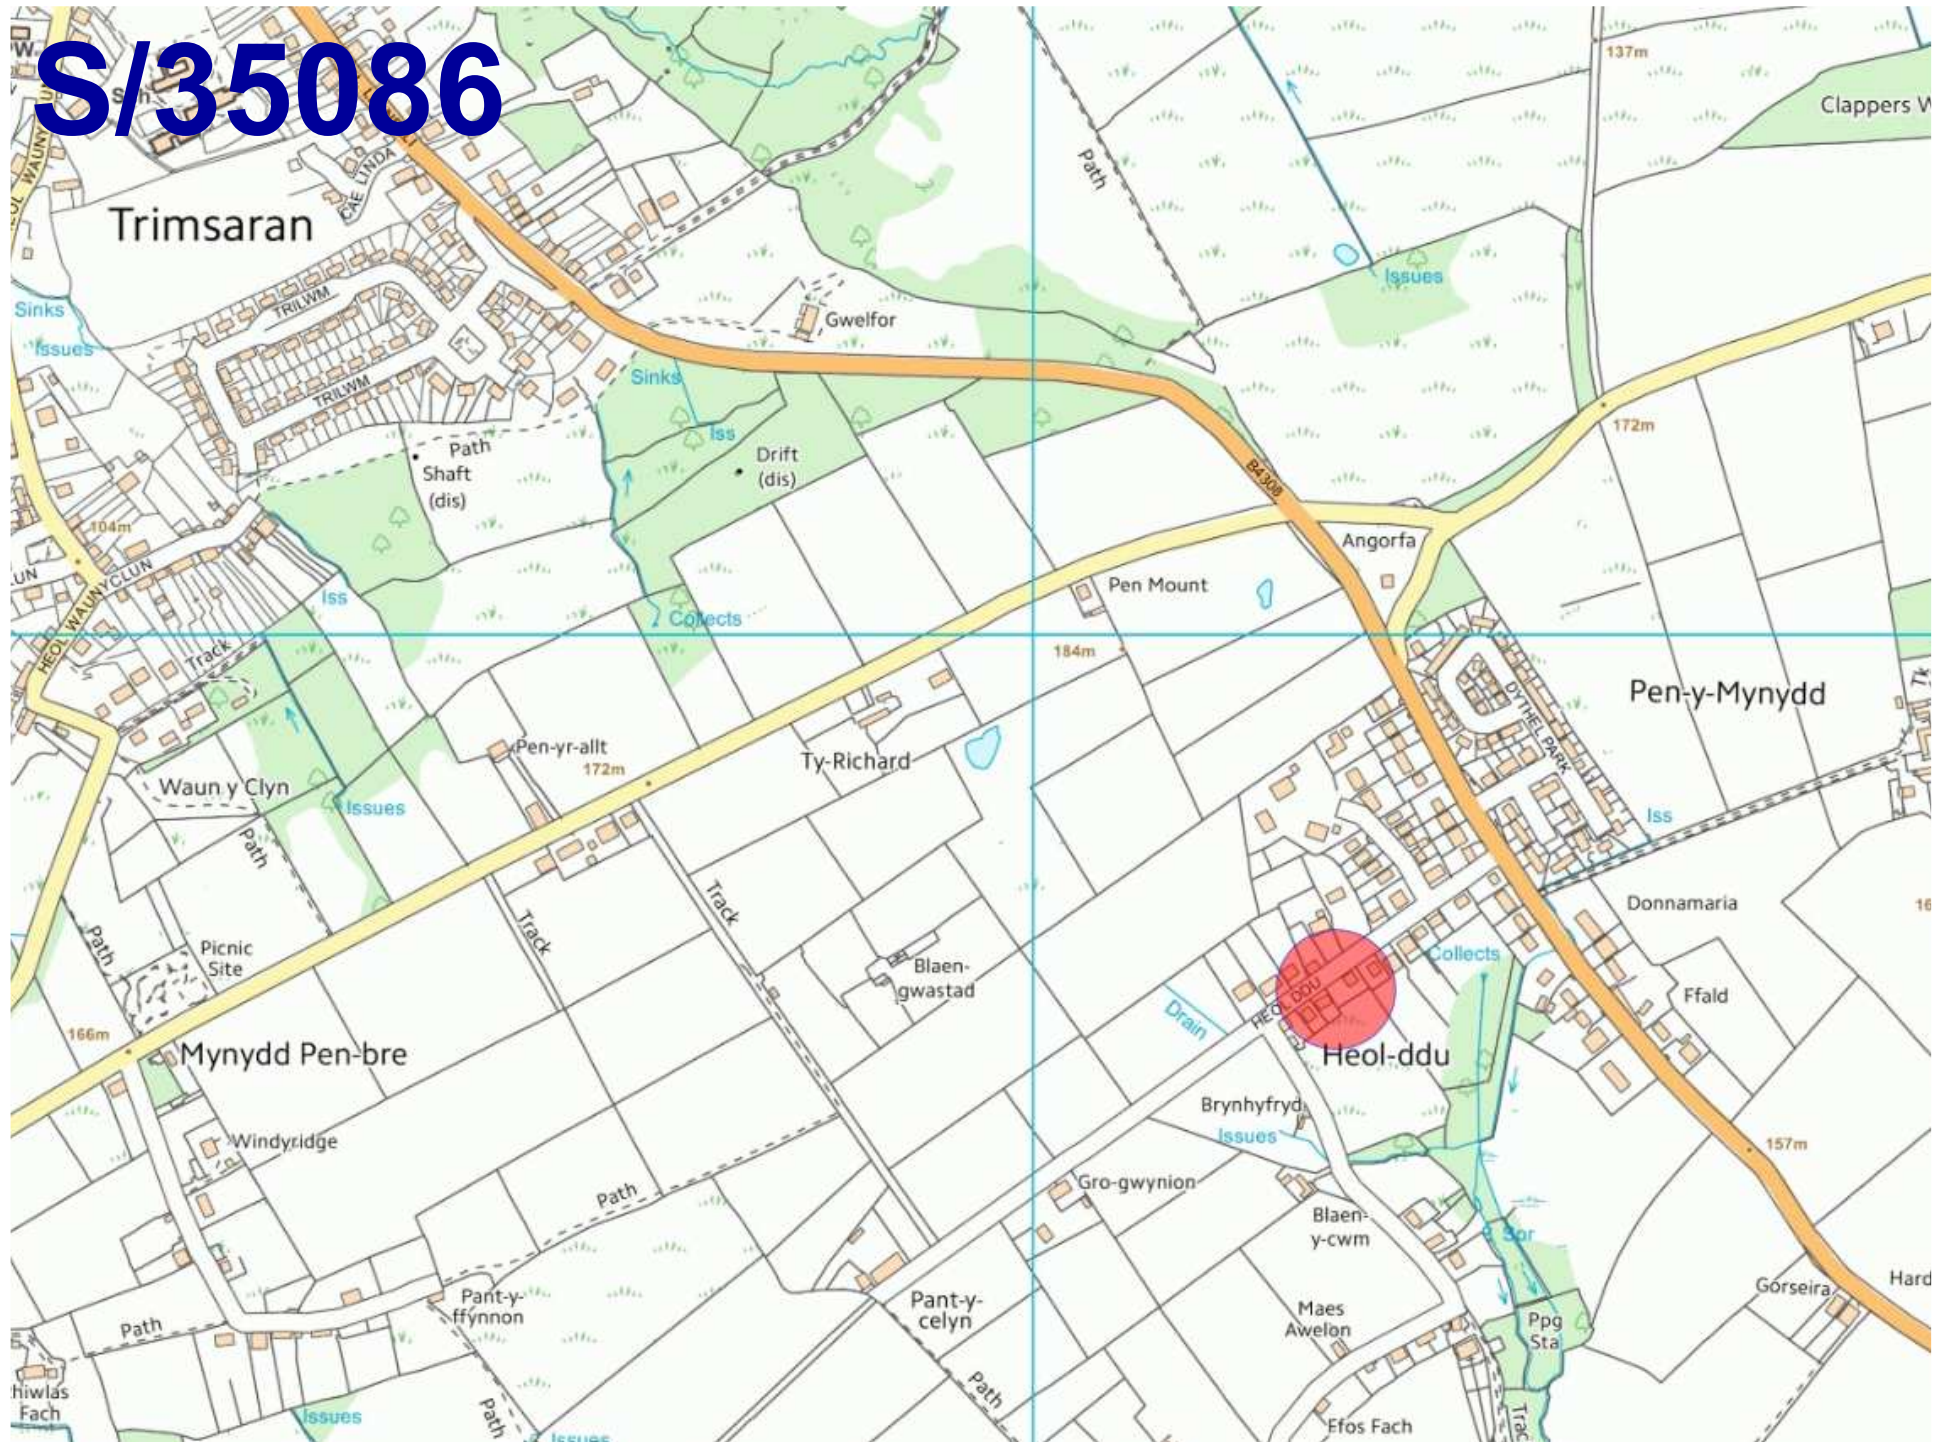


# S/35086

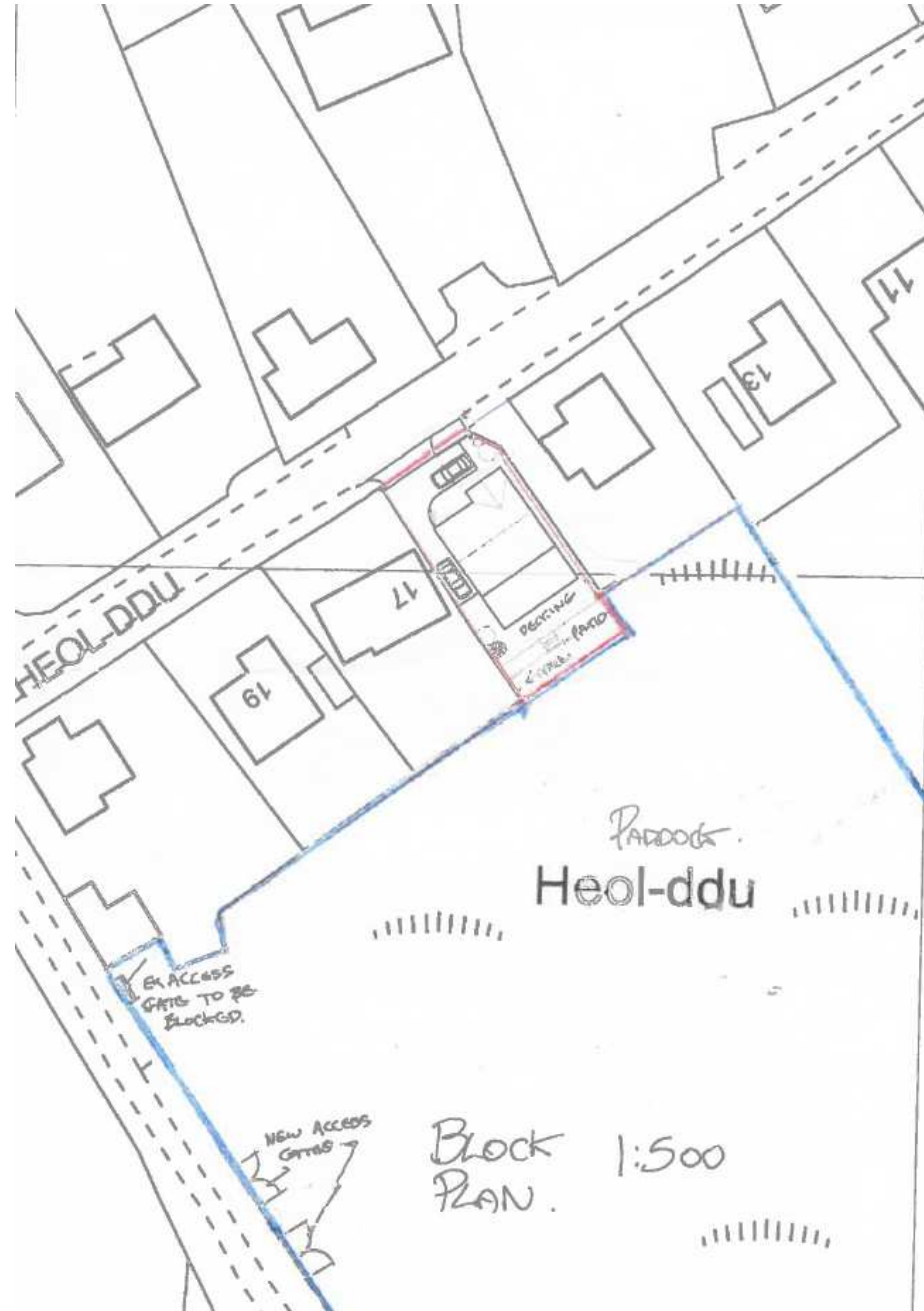

# S/31132 (Approved)

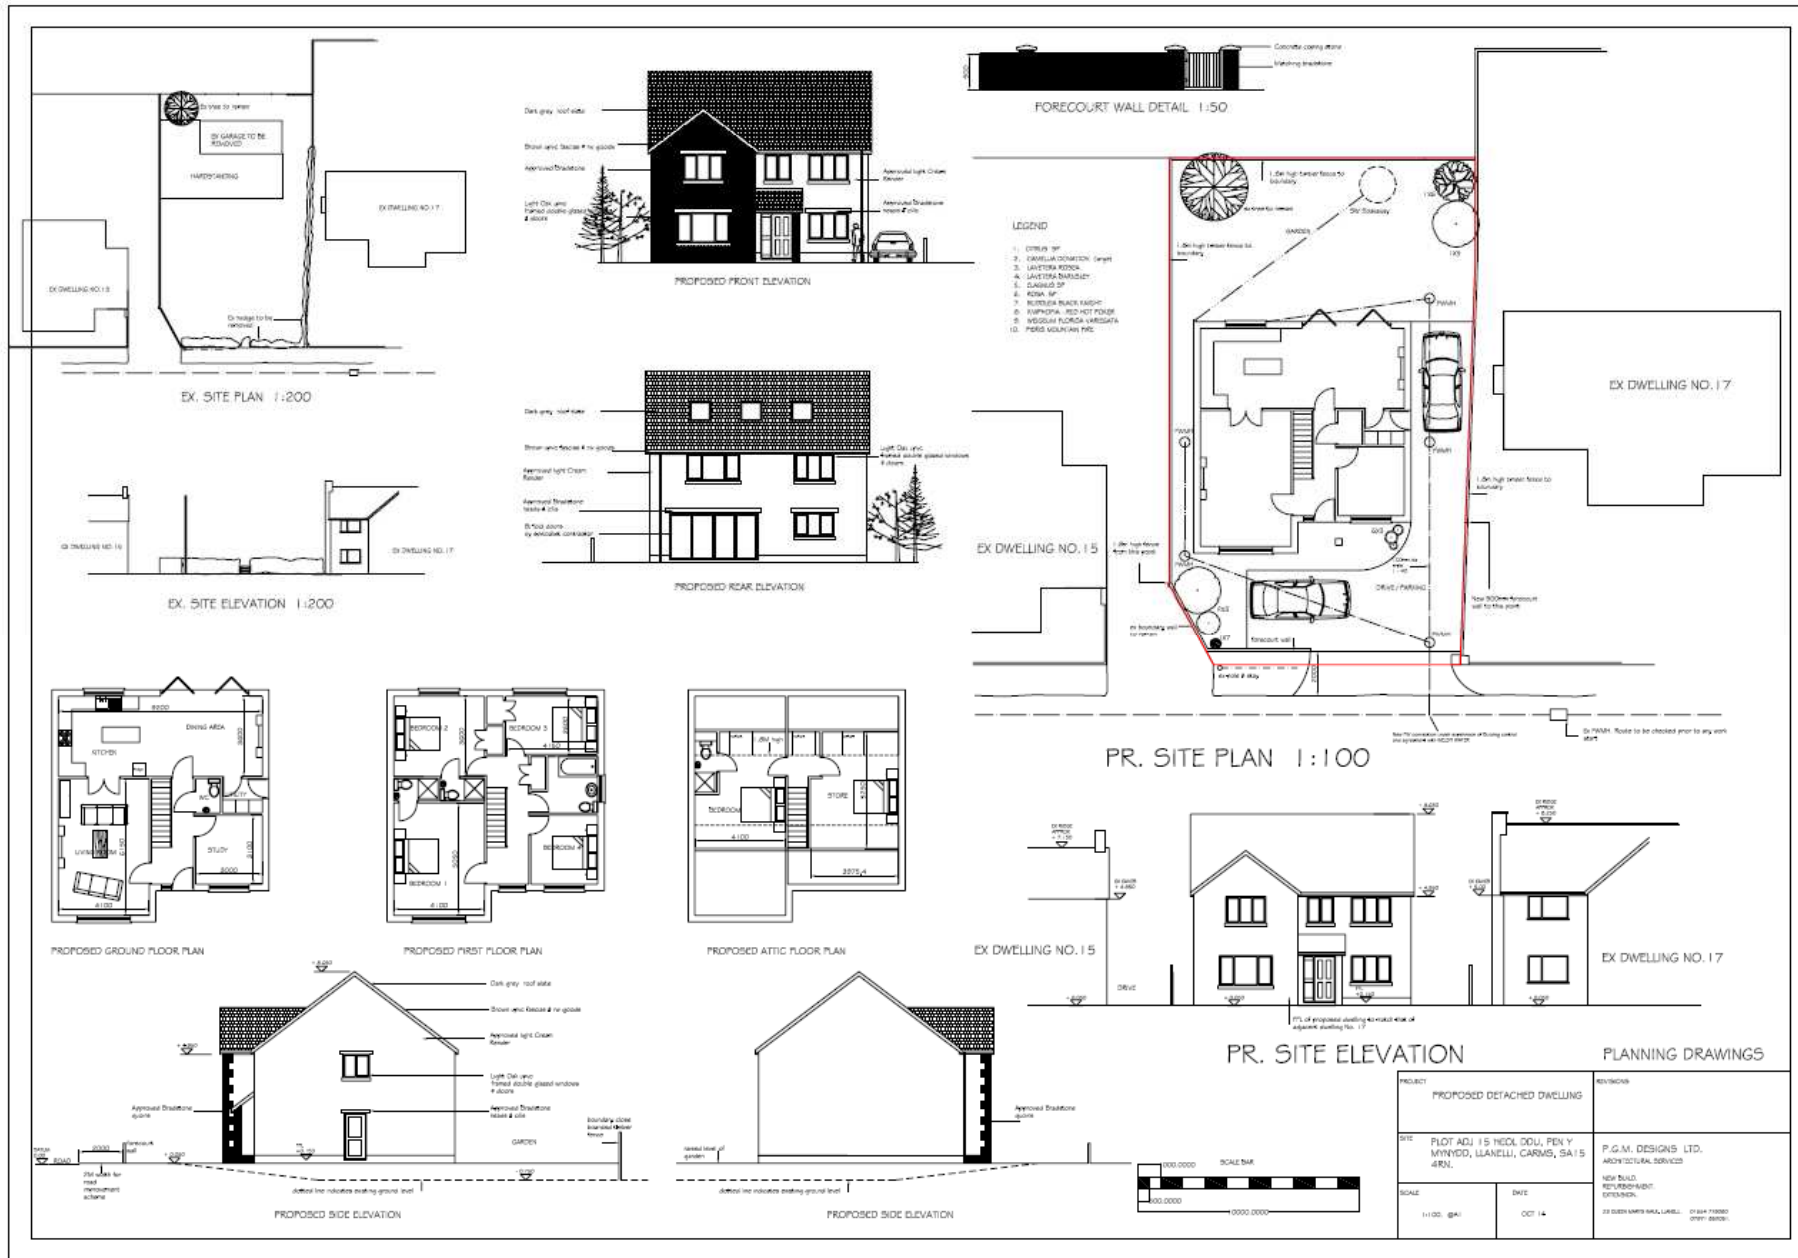


# S/35086 (As Built/Proposed)

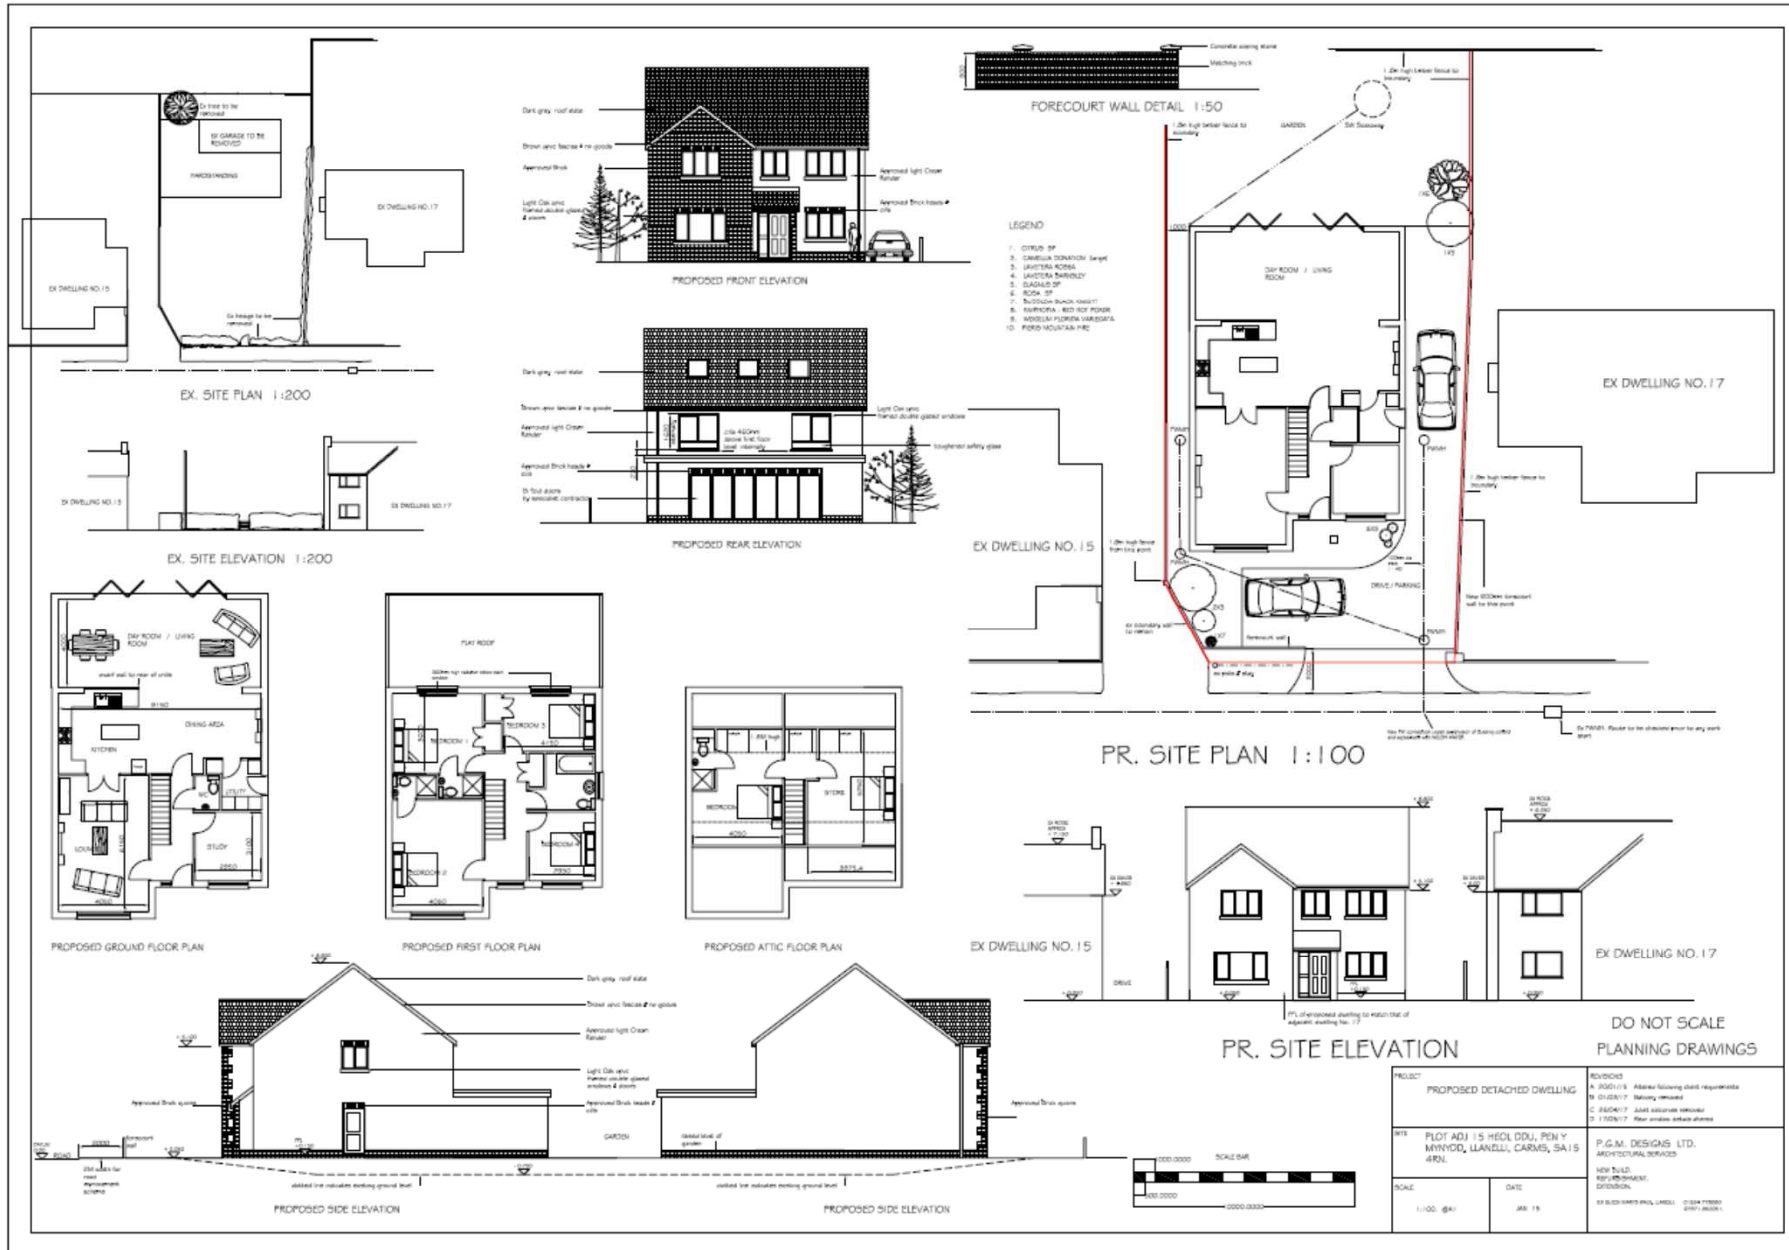



# S/35086

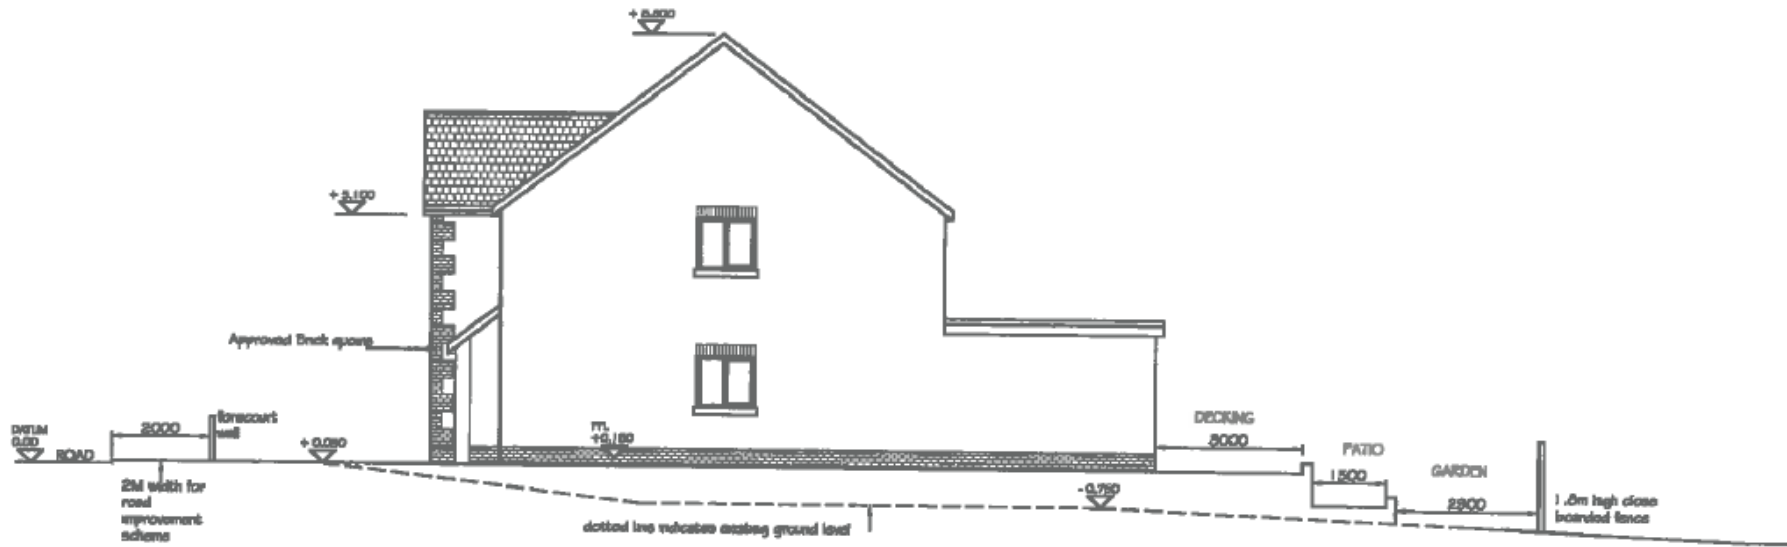

PROPOSED SIDE ELEVATION

PROPOSED DETACHED DWELLING  
PLOT ADJ 15 HEOL DDU, PEN Y  
Mynydd, LLANELLI, CARM, SA15  
4RN.

1:100. @A3

**S/35086**



**P**  
**PARKER**  
1 Bonwell Ct, 01564 778466  
Clardiff, 01620 492855  
Pembroke, 01706 400344  
[www.parker-hire.co.uk](http://www.parker-hire.co.uk)

**S/35086**



**S/35086**



**S/35086**



**S/35086**



**S/35086**



S/35086





**S/35086**



**S/35086**

