



---

***Y PWYLLGOR  
CYNLLUNIO***

***11 GORFFENNAF 2017***

***RHANBARTH Y DE***

**PLANNING  
COMMITTEE**

**11 JULY 2017**

**AREA SOUTH**



---

***CEISIADAU YR ARGYMHELLIR EU  
BOD YN CAEL EU CYMERADWYO***

**APPLICATIONS RECOMMENDED  
FOR APPROVAL**




# S/35542





# S/35542



**S/35542**

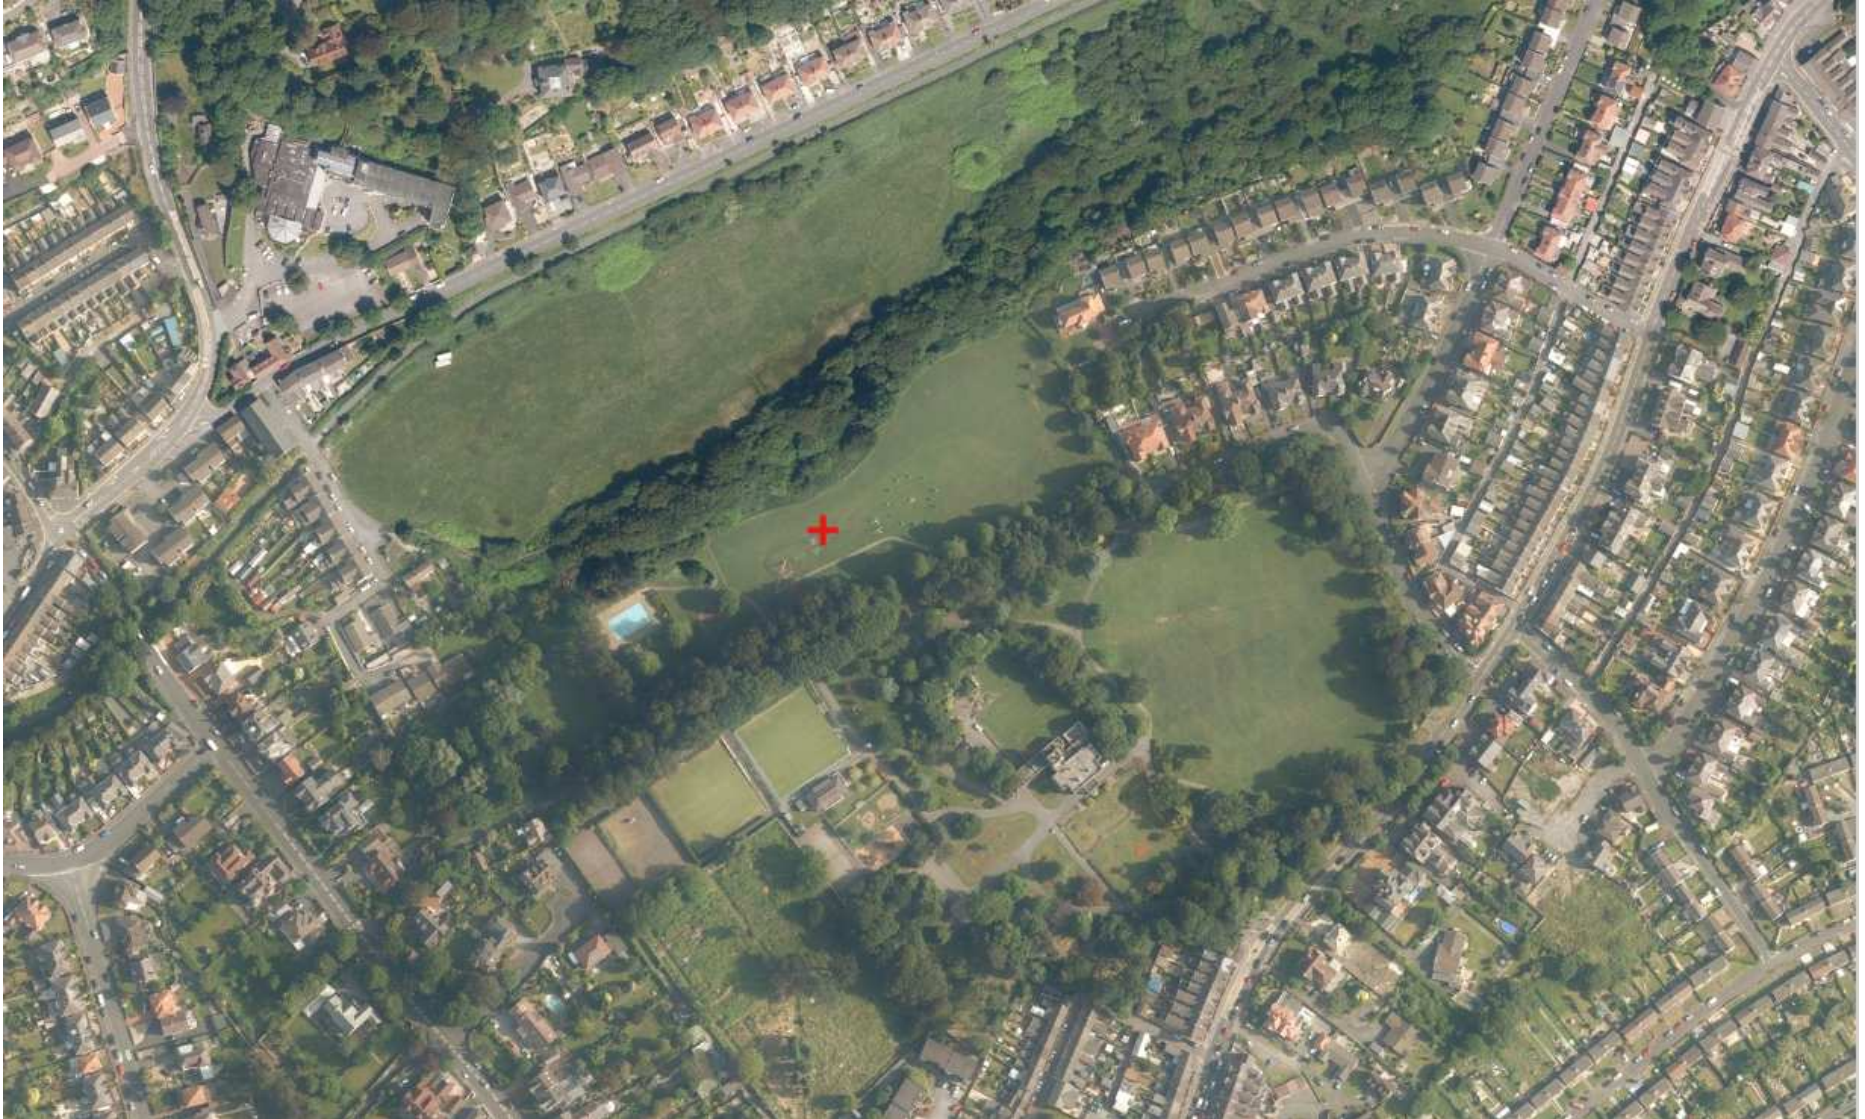

# S/35542

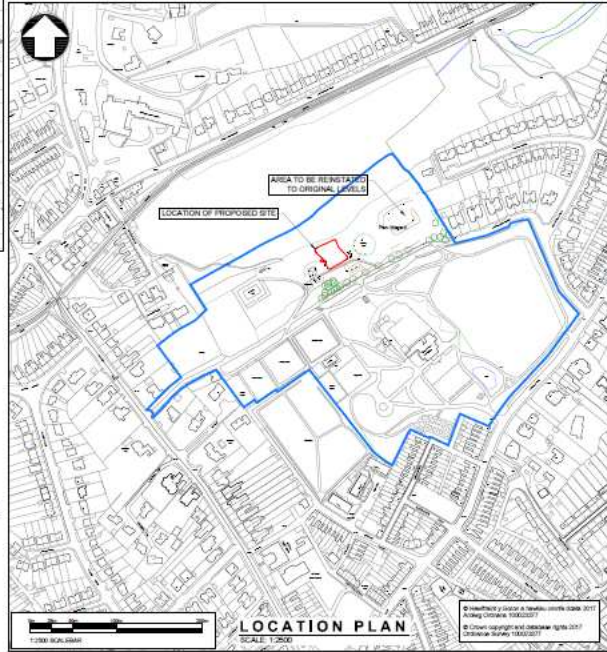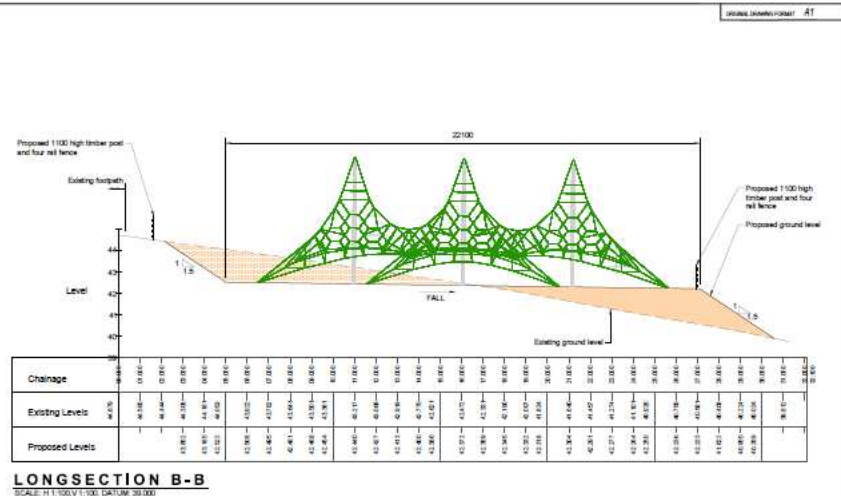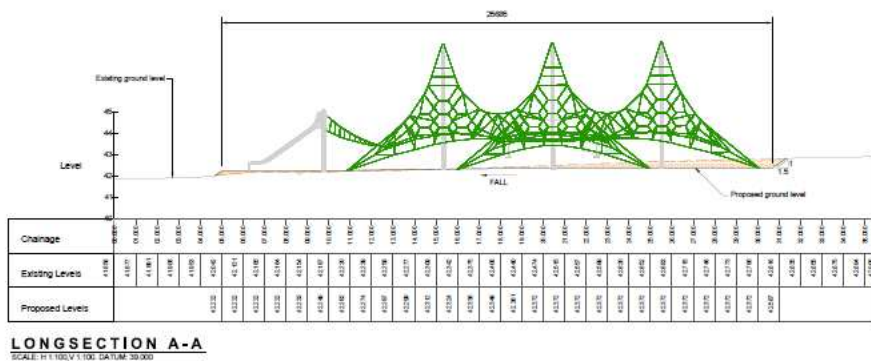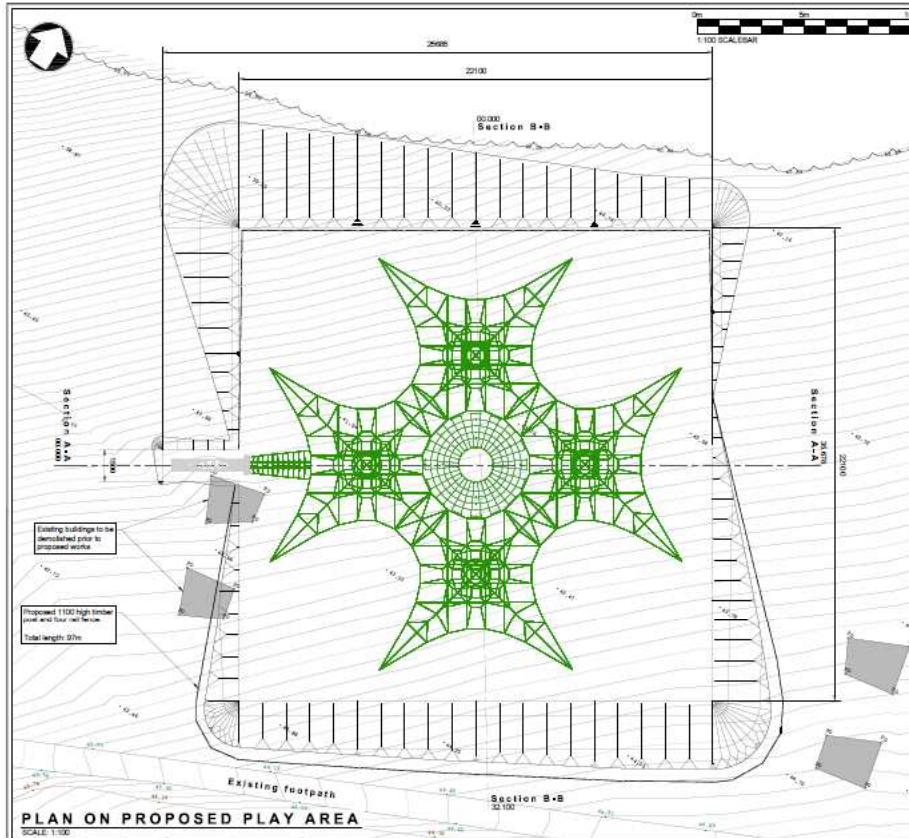

PLANNING

**Sir Gâr**  
Carmarthenshire  
County Council

Ruth Muller BSc (Hons)  
Cofrewyddwr y Amgylchedd  
& Awdur Pwyllwedd y Trafforddi  
Adroddwr Amgylchedd  
Heulwdd y Sir  
Carmarthen  
Sir Gâr Pwybllwedd

Director of Environment  
Highways and Transport Division  
Environment Department  
County Hall  
Carmarthen  
Carmarthenshire SA31 1UP

**PARC HOWARD PLAY AREA**

**LAYOUT AND PROPOSED DETAILS OF PLAY AREA**

Drawn by	JBW	Date	03.05.17	Checked by	RME	Date	05.05.17
Scale	1:100	Project No.	80.0080.665	Revision			
Sheet	1:2500	Drawing No.	PLA 001	Number of Sheets			8

**S/35542**



**S/35542**





