



---

***Y PWYLLGOR  
CYNLLUNIO***

***21 MEDI 2017***

***RHANBARTH Y  
DWYRAIN***

**PLANNING  
COMMITTEE**

**21 SEPTEMBER 2017**

**AREA  
EAST**



# ***CEISIADAU YR ARGYMHELLIR EU BOD YN CAEL EU GWRTHODWYD***

**APPLICATIONS RECOMMENDED FOR  
REFUSAL**




**E/35527**



A Better Place...Environment

# E/35478

# LOCATION PLAN

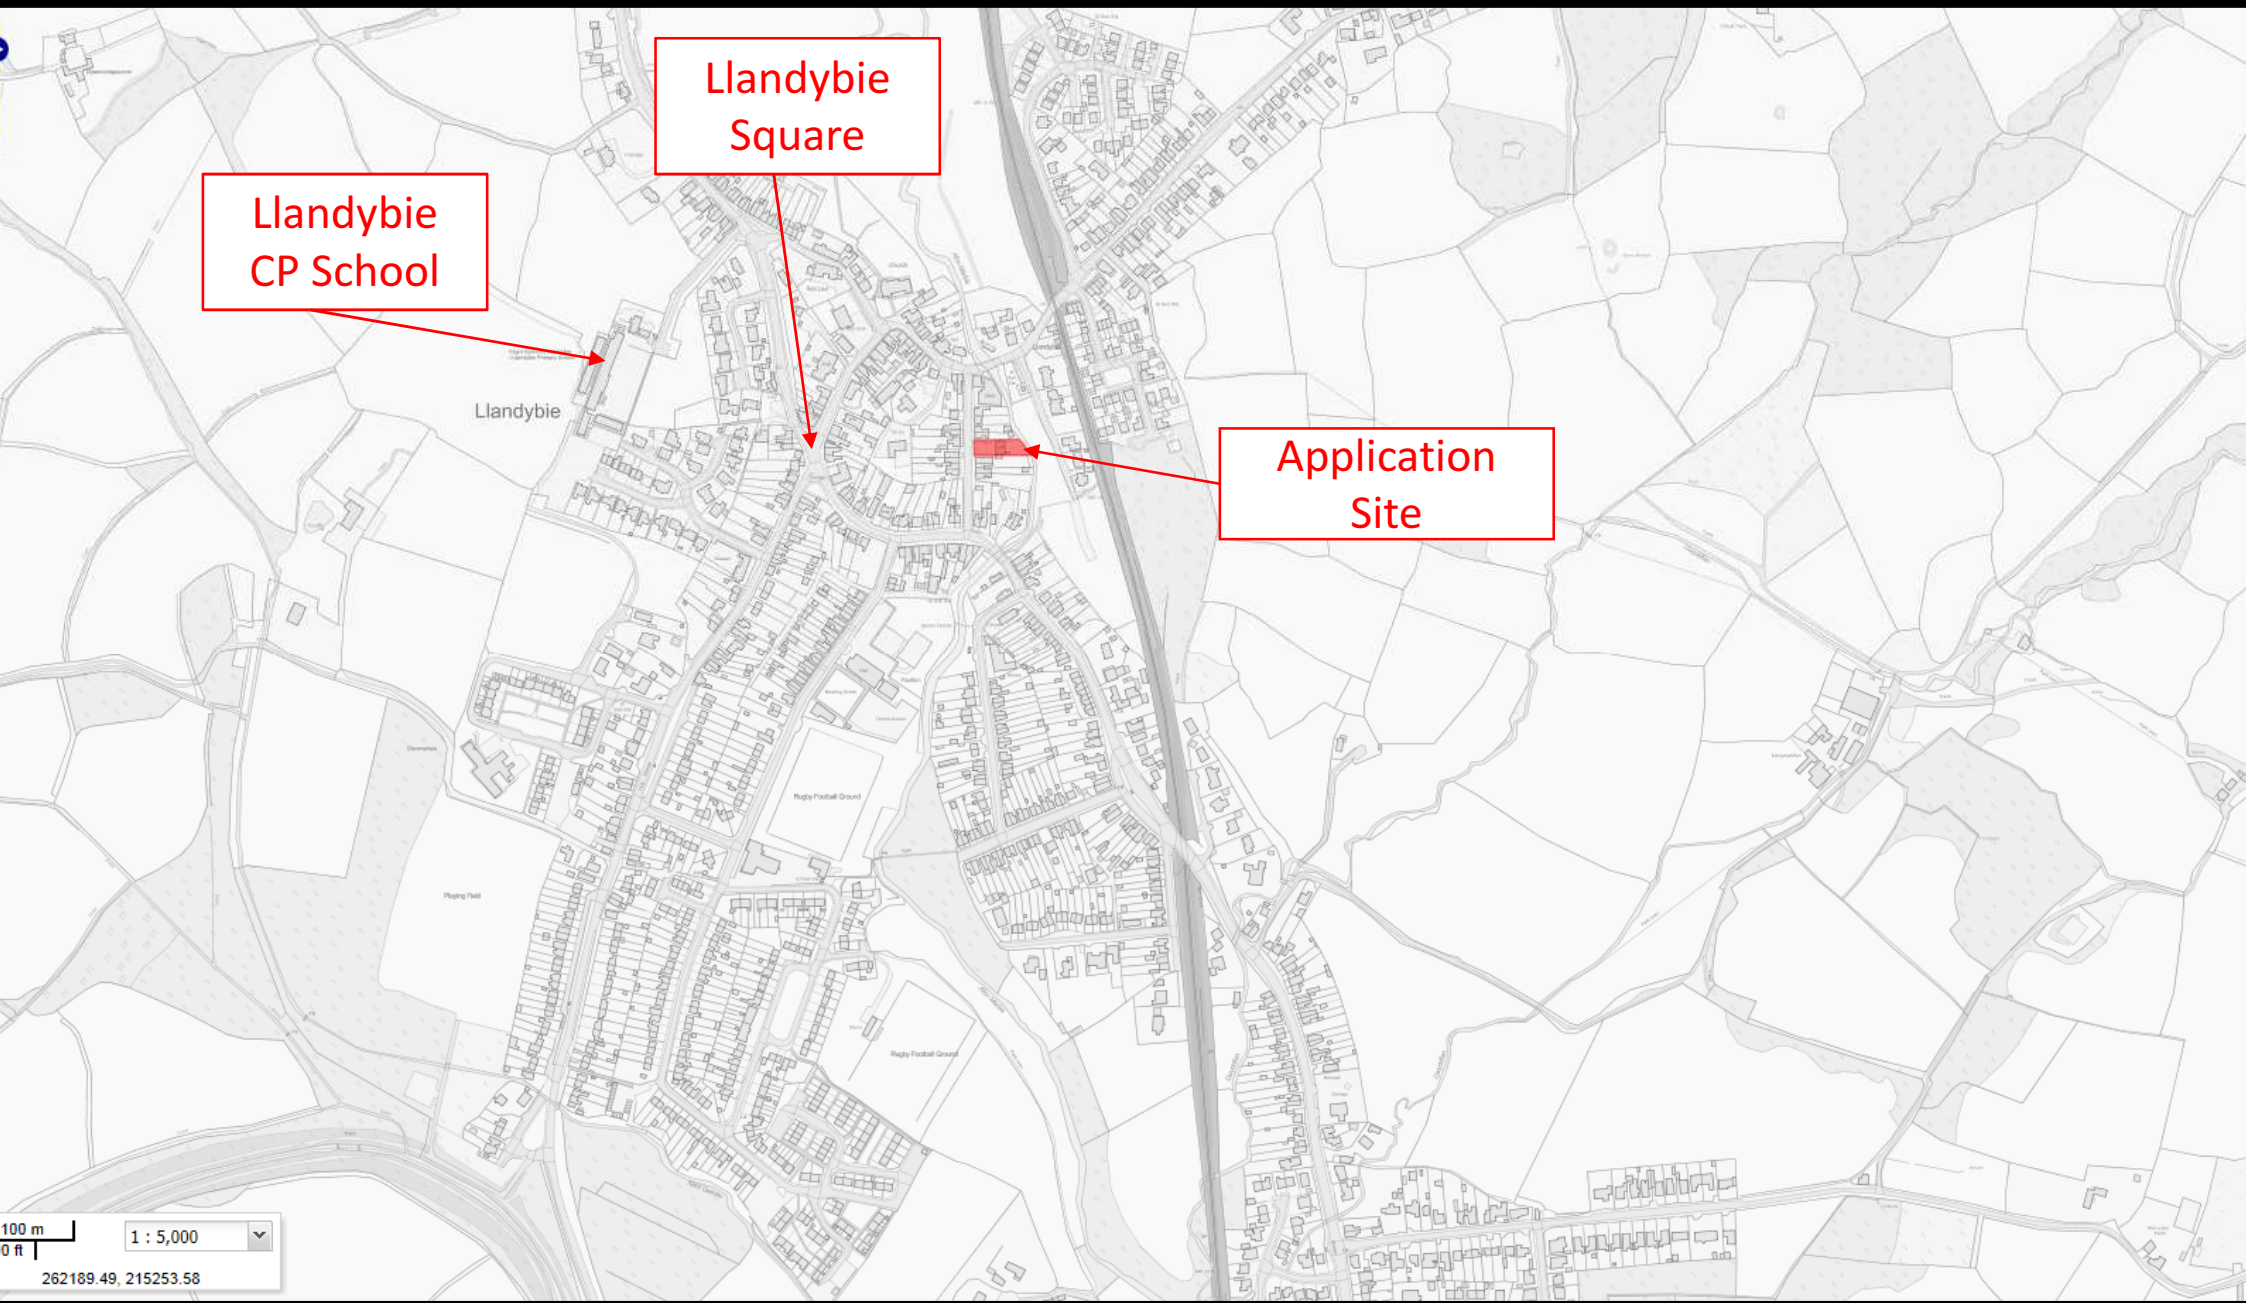


Llandybie  
CP School

Llandybie  
Square

Application  
Site

# E/35478

# SITE PLAN

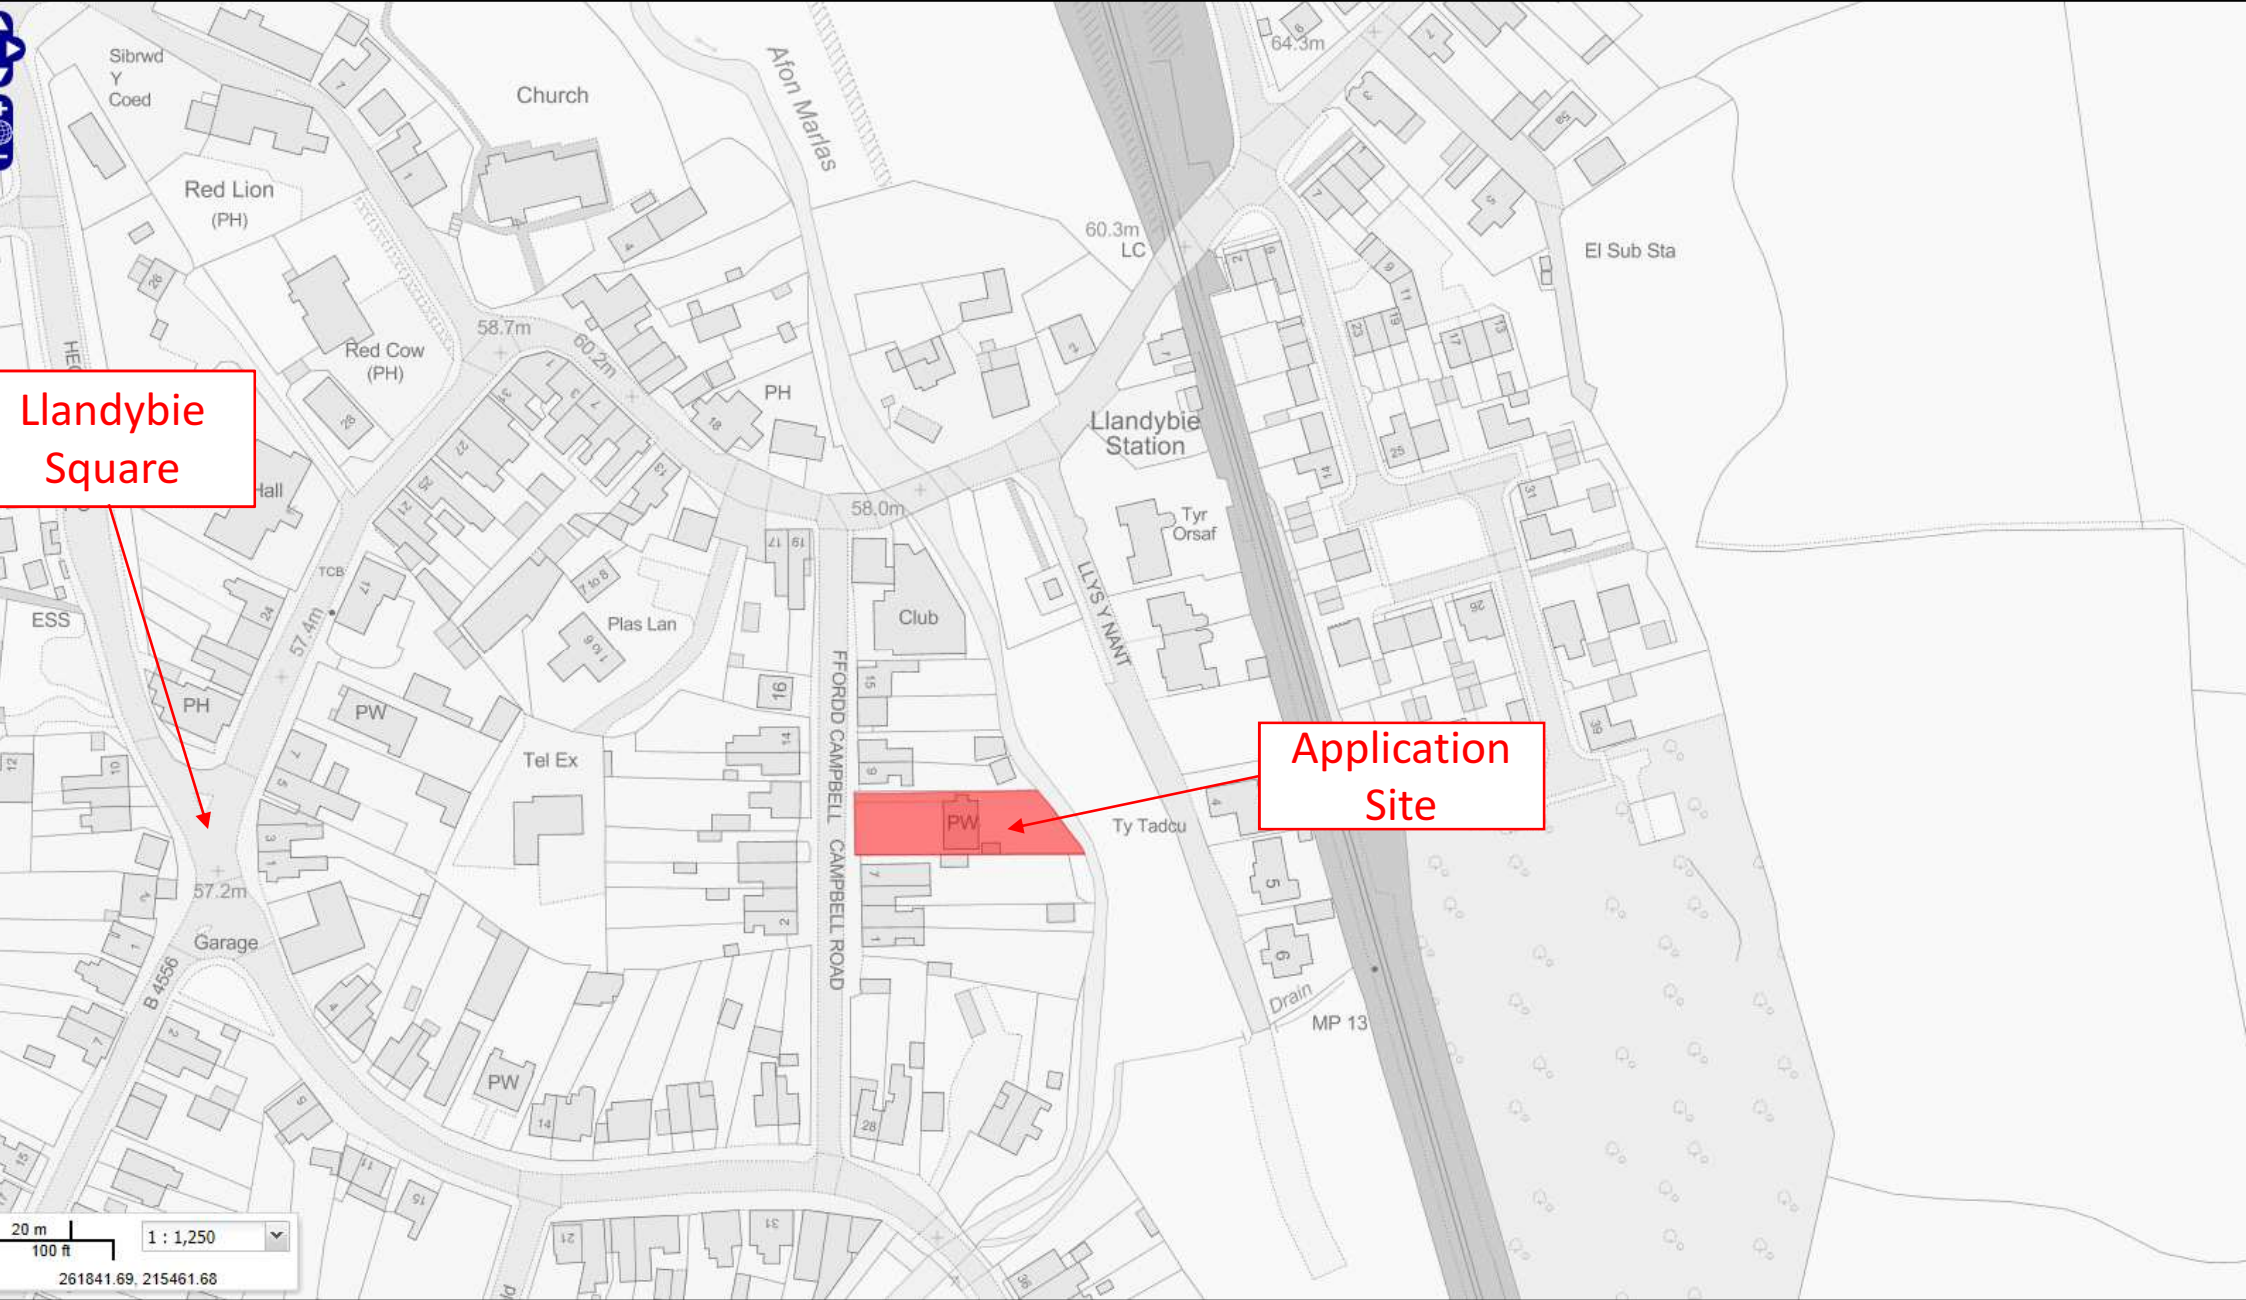

# E/35478


# C2 FLOOD ZONE PLAN



# E/35527 AERIAL PHOTO OF APPLICATION SITE



# E/35478 SITE PLAN

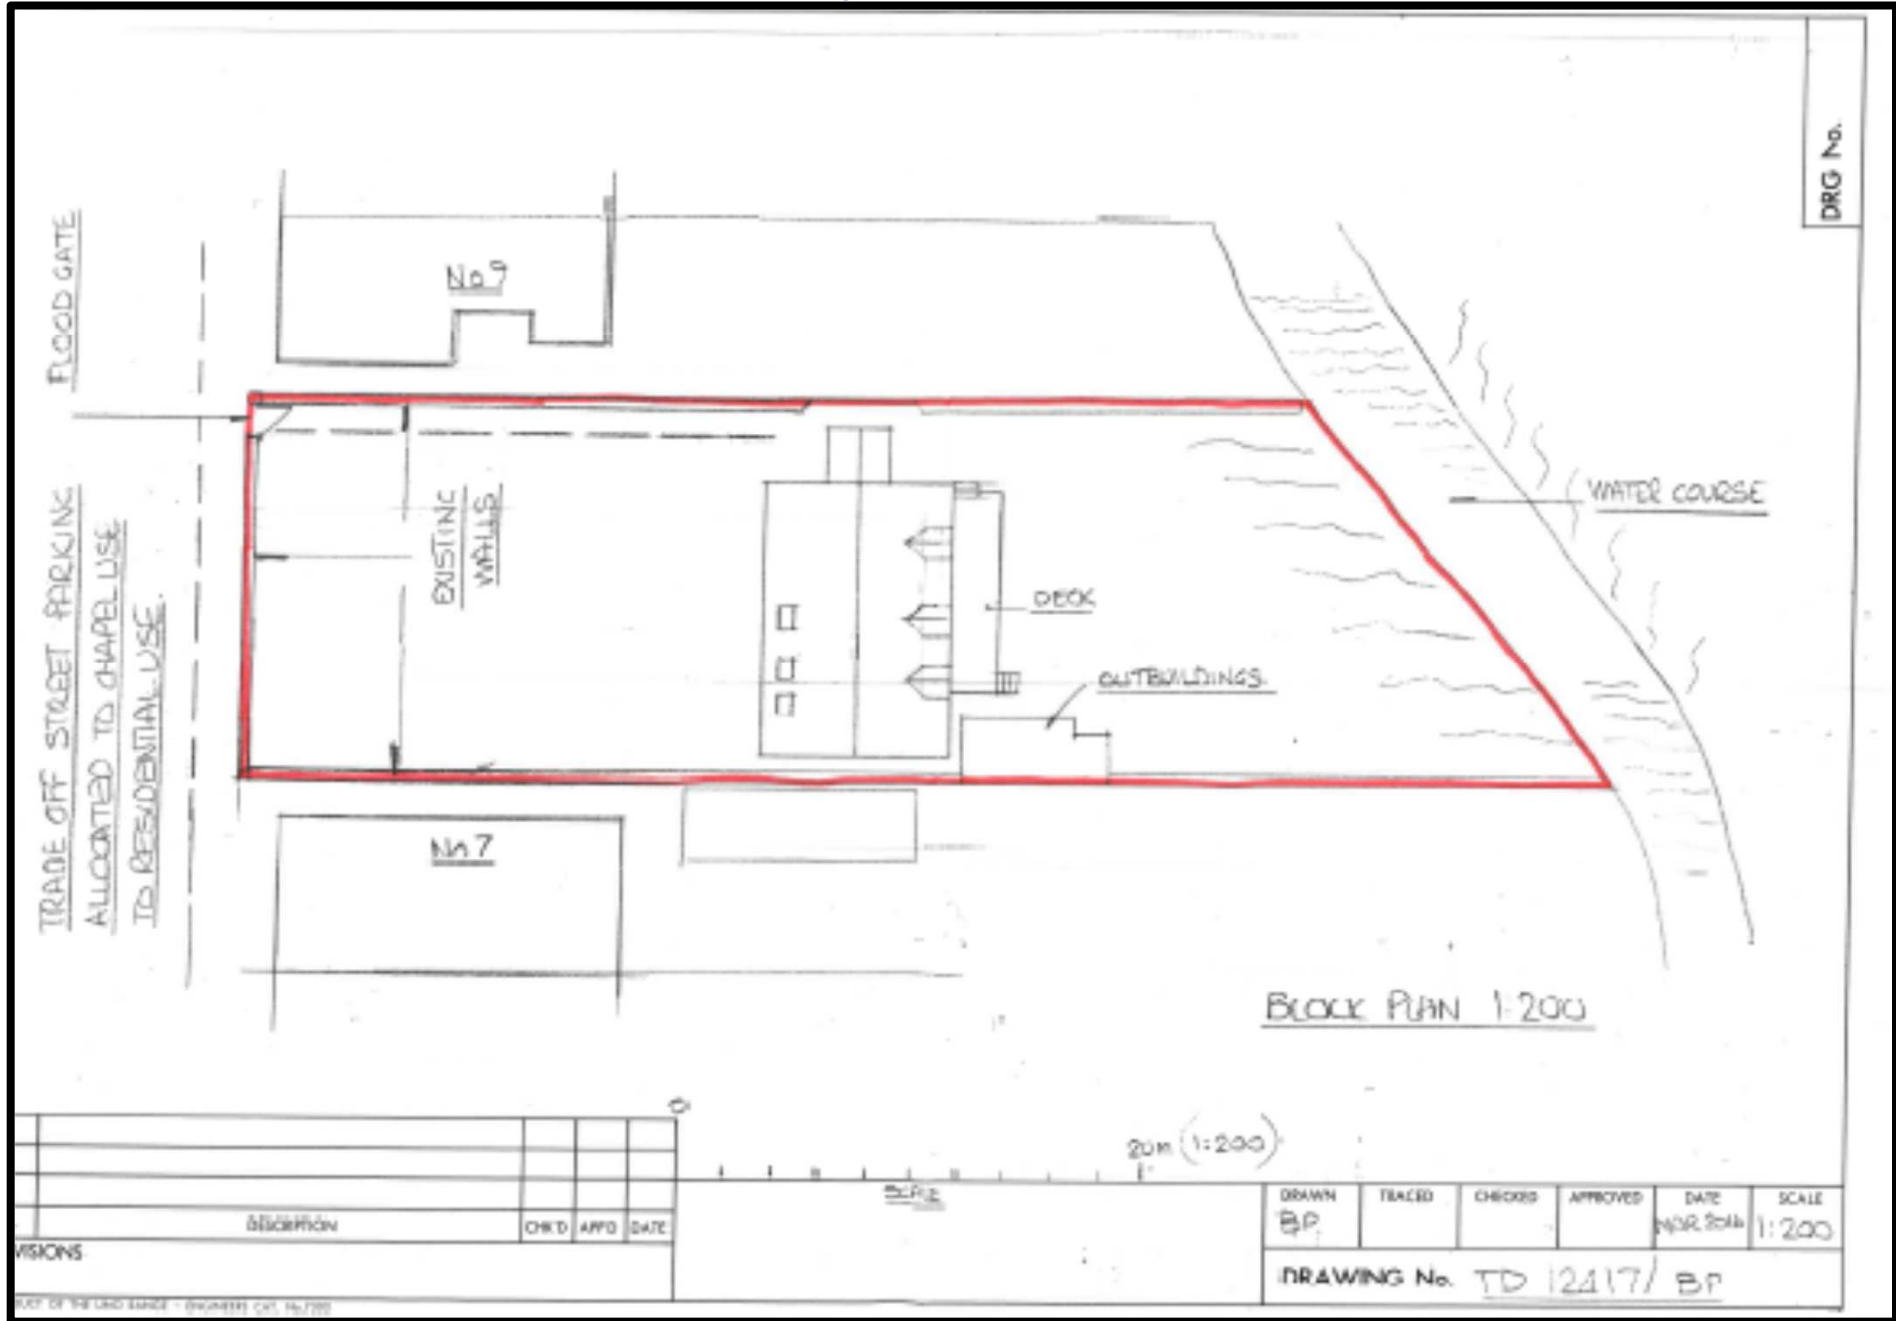

DRG No.

Block PLAN 1:200

DESCRIPTION	CH'D	APP'D	DATE

DRAWN	TRACED	CHECKS	APPROVED	DATE	SCALE
BP				NOV 2014	1:200

DRAWING No. TD 12417/ BP





**E/35527**

**SITE PHOTO**



**E/35527**

**SITE PHOTO**



**E/35527**

**SITE PHOTO**



**E/35527**

**SITE PHOTO**



**E/35527**

**SITE PHOTO**

