



***CEISIADAU YR ARGYMHELLIR EU
BOD YN CAEL EU CYMERADWYO***

**APPLICATIONS RECOMMENDED
FOR APPROVAL**



S/35962

S/35962




S/35962



S/35962






S/35962

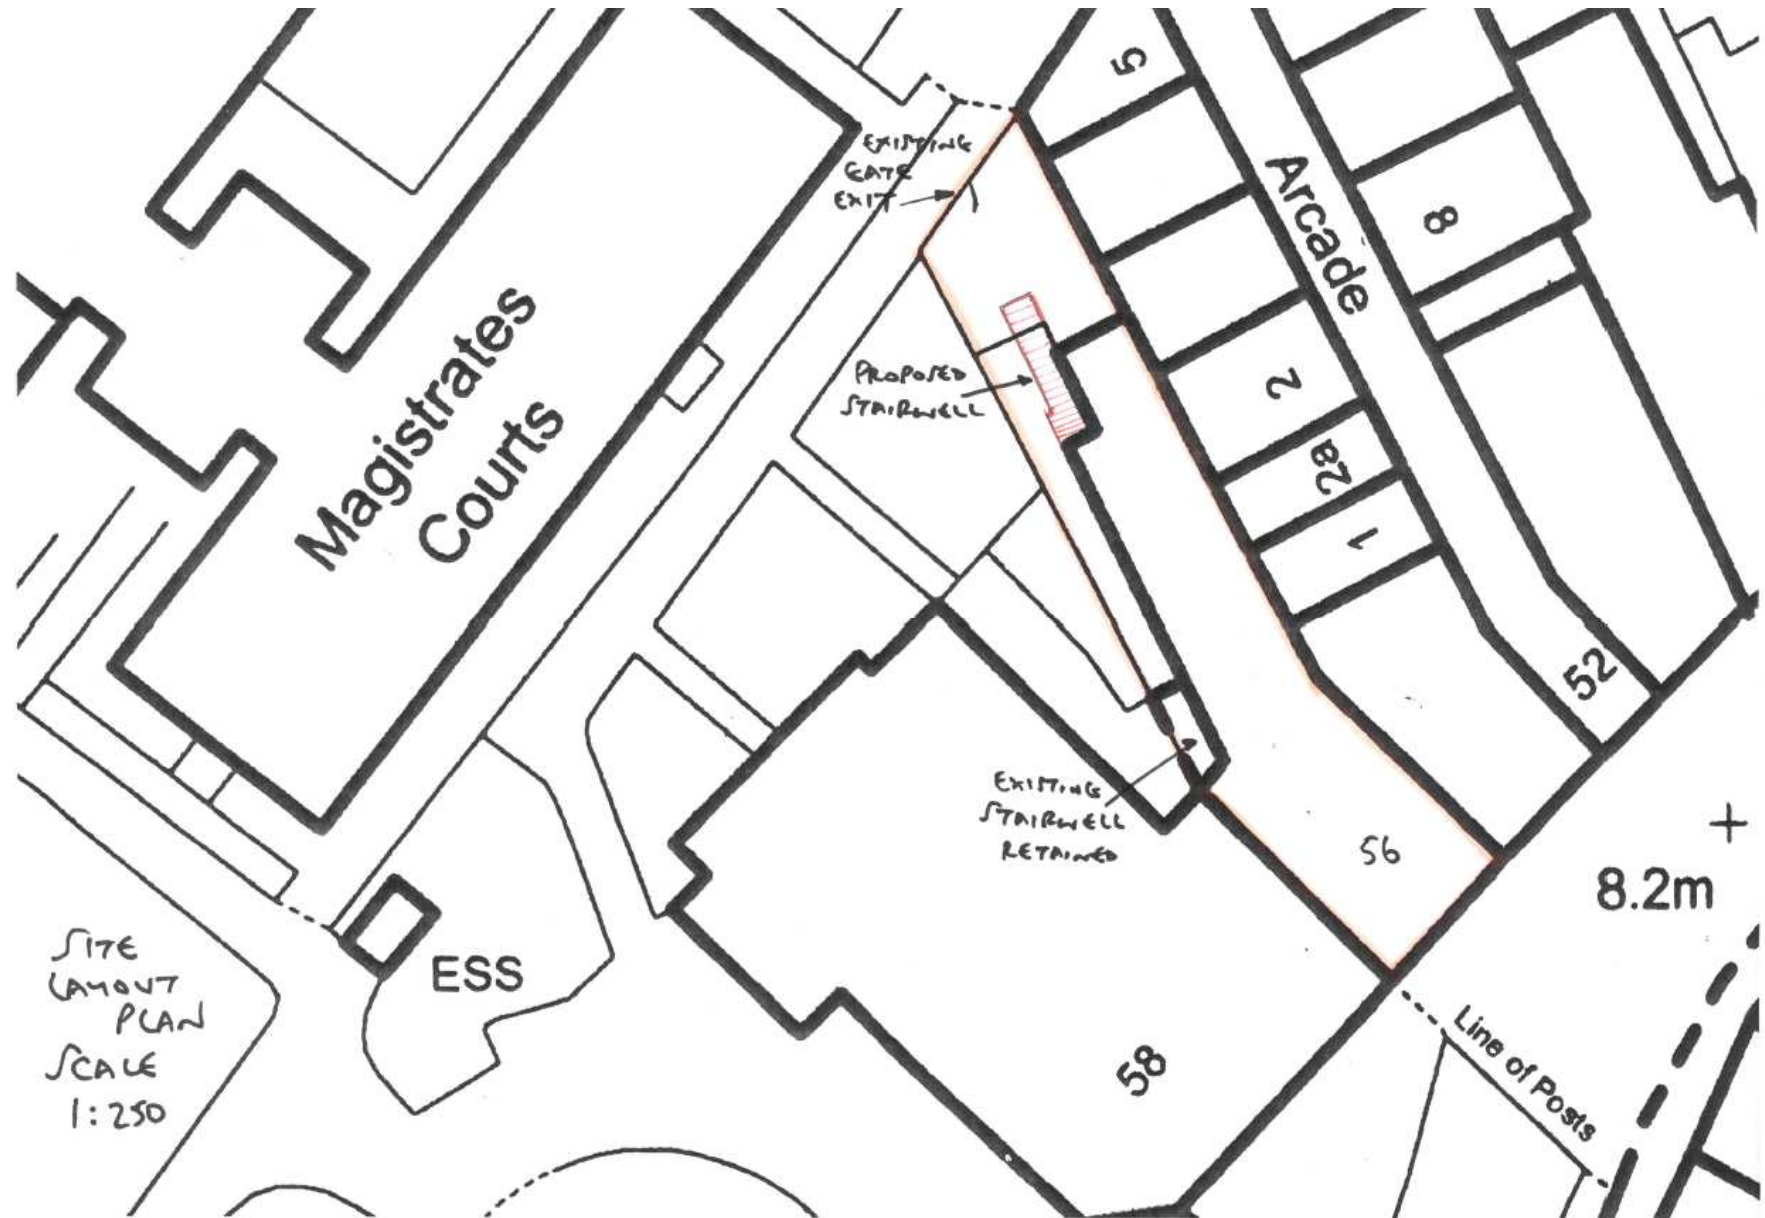

S/35962

Existing

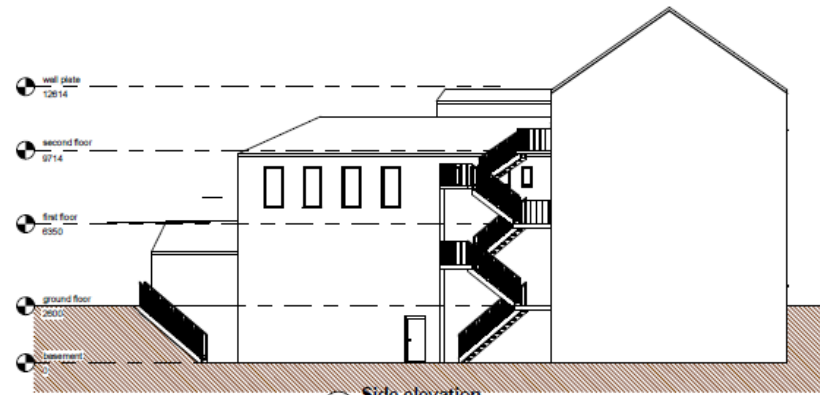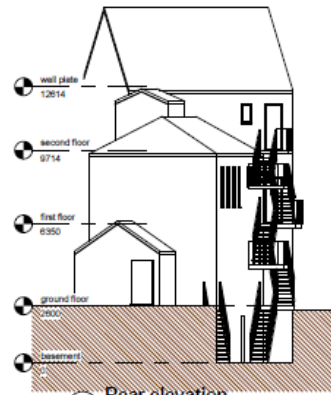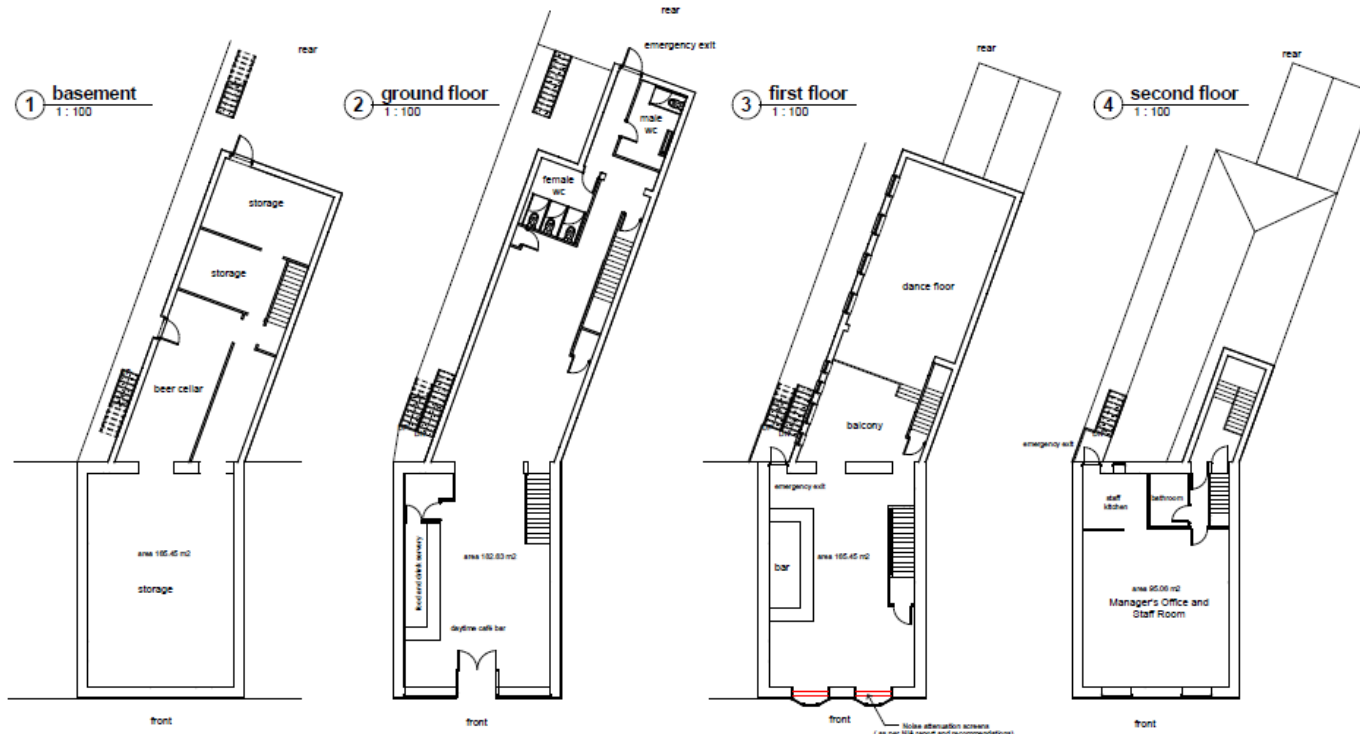

Rev	Description	Date

CODE SUITABILITY DESCRIPTION

STATUS PURPOSE OF ISSUE

Existing plan and elevations

PROJECT

Mayhem

Mayhem night club, Llanelli


DRAWN BY Author CHECKED BY Checker DATE 13/11/2017

SCALE (@ A1) 1:100 PROJECT NUMBER Project Number

DRAWING NUMBER A101 REV

S/35962

Proposed

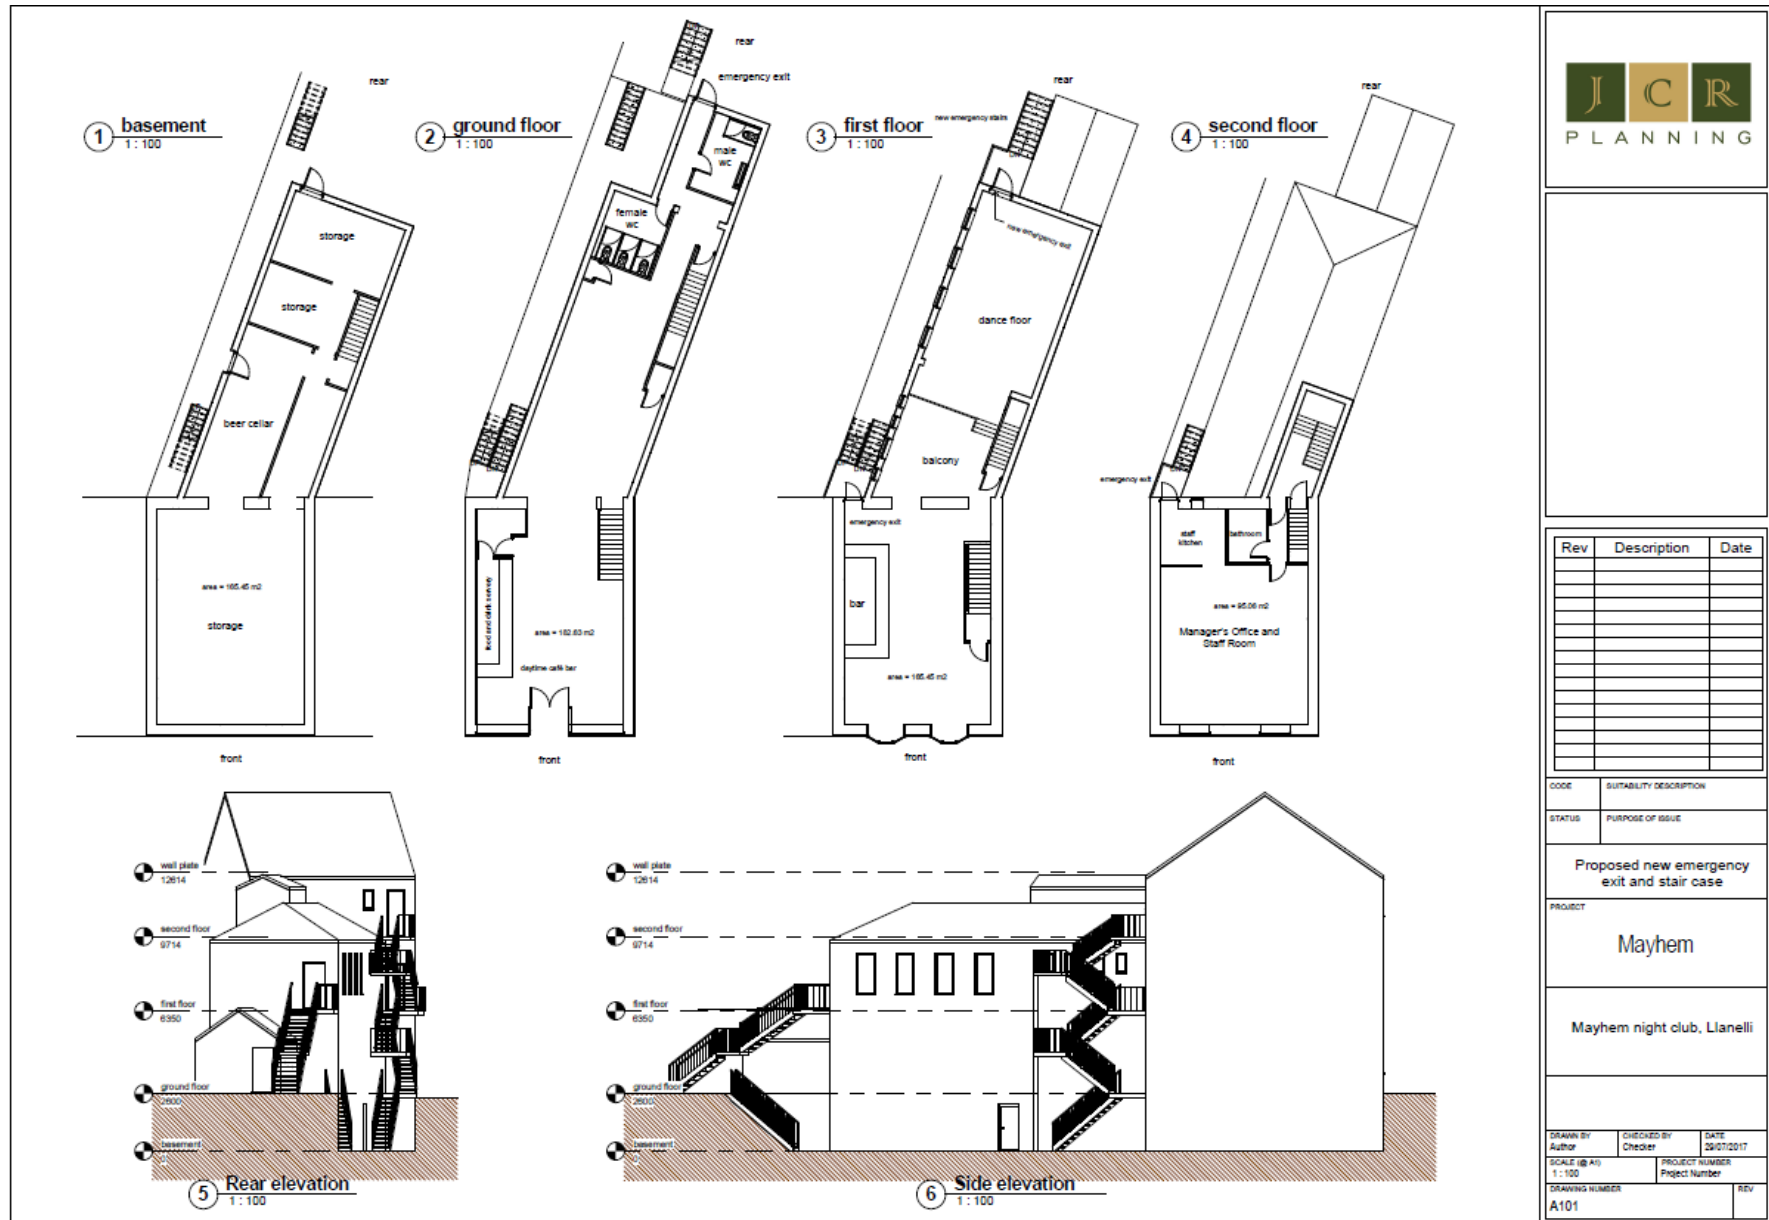

Rev	Description	Date

CODE	SUITABILITY DESCRIPTION
------	-------------------------

STATUS	PURPOSE OF ISSUE
--------	------------------

Proposed new emergency exit and stair case

PROJECT
Mayhem

Mayhem night club, Llanelli

DRAWN BY	CHECKED BY	DATE
Author	Checker	26/07/2017
SCALE (B/A1)		PROJECT NUMBER
1 : 100		Project Number

DRAWING NUMBER	REV
A101	

S/35962



S/35962



S/35962



S/35962



S/35962



S/35962



S/35962



S/35962

