



***Y PWYLLGOR
CYNLLUNIO***

**PLANNING
COMMITTEE**

17 EBRILL 2018

17 APRIL 2018

***RHANBARTH Y
GORLLEWIN***

**AREA
WEST**




***CEISIADAU YR ARGYMHELLIR EU
BOD YN CAEL EU CYMERADWYO***

**APPLICATIONS RECOMMENDED
FOR APPROVAL**




W/35730


W/35730

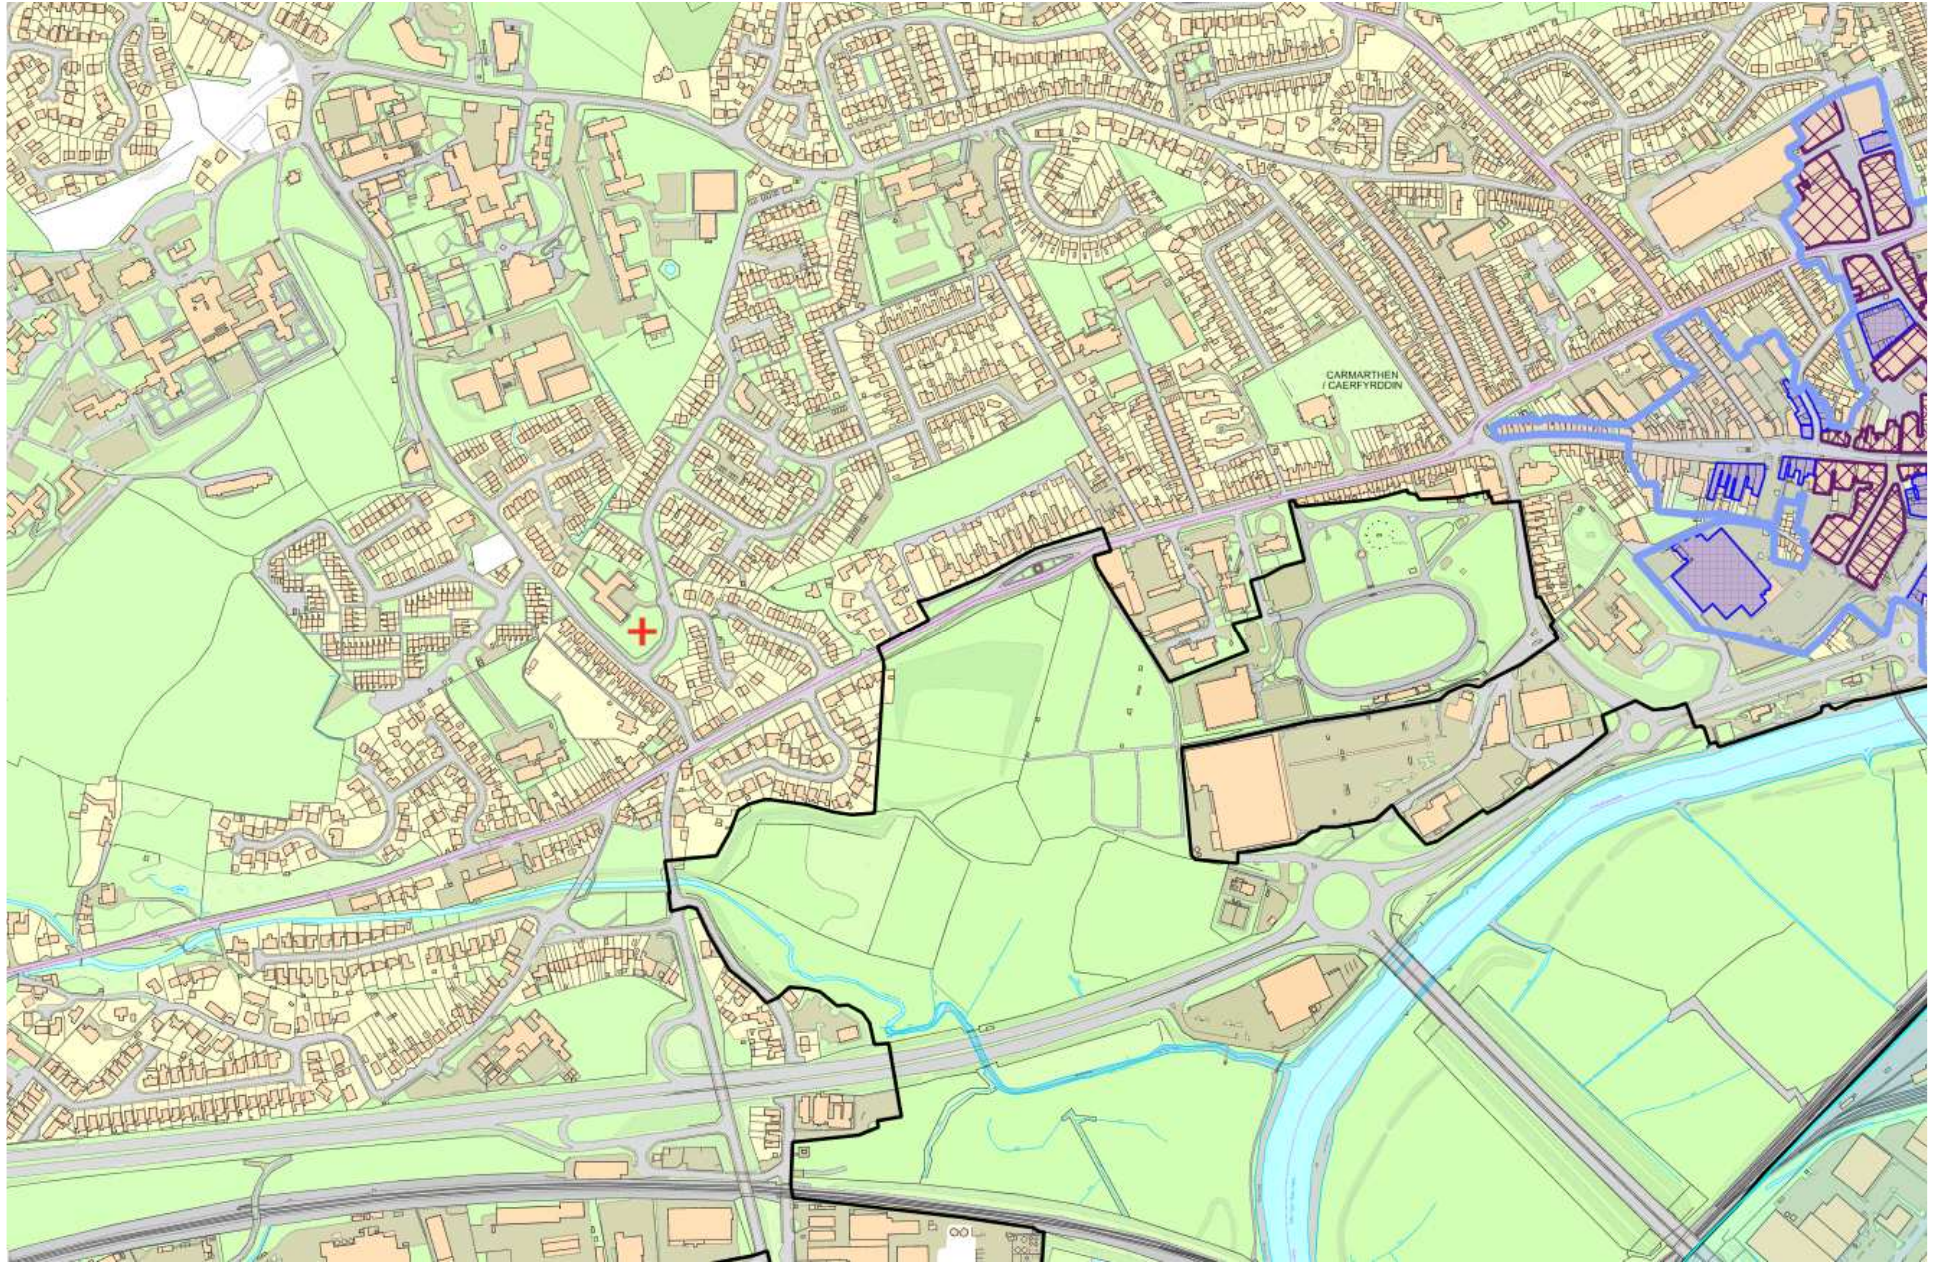


W/35730

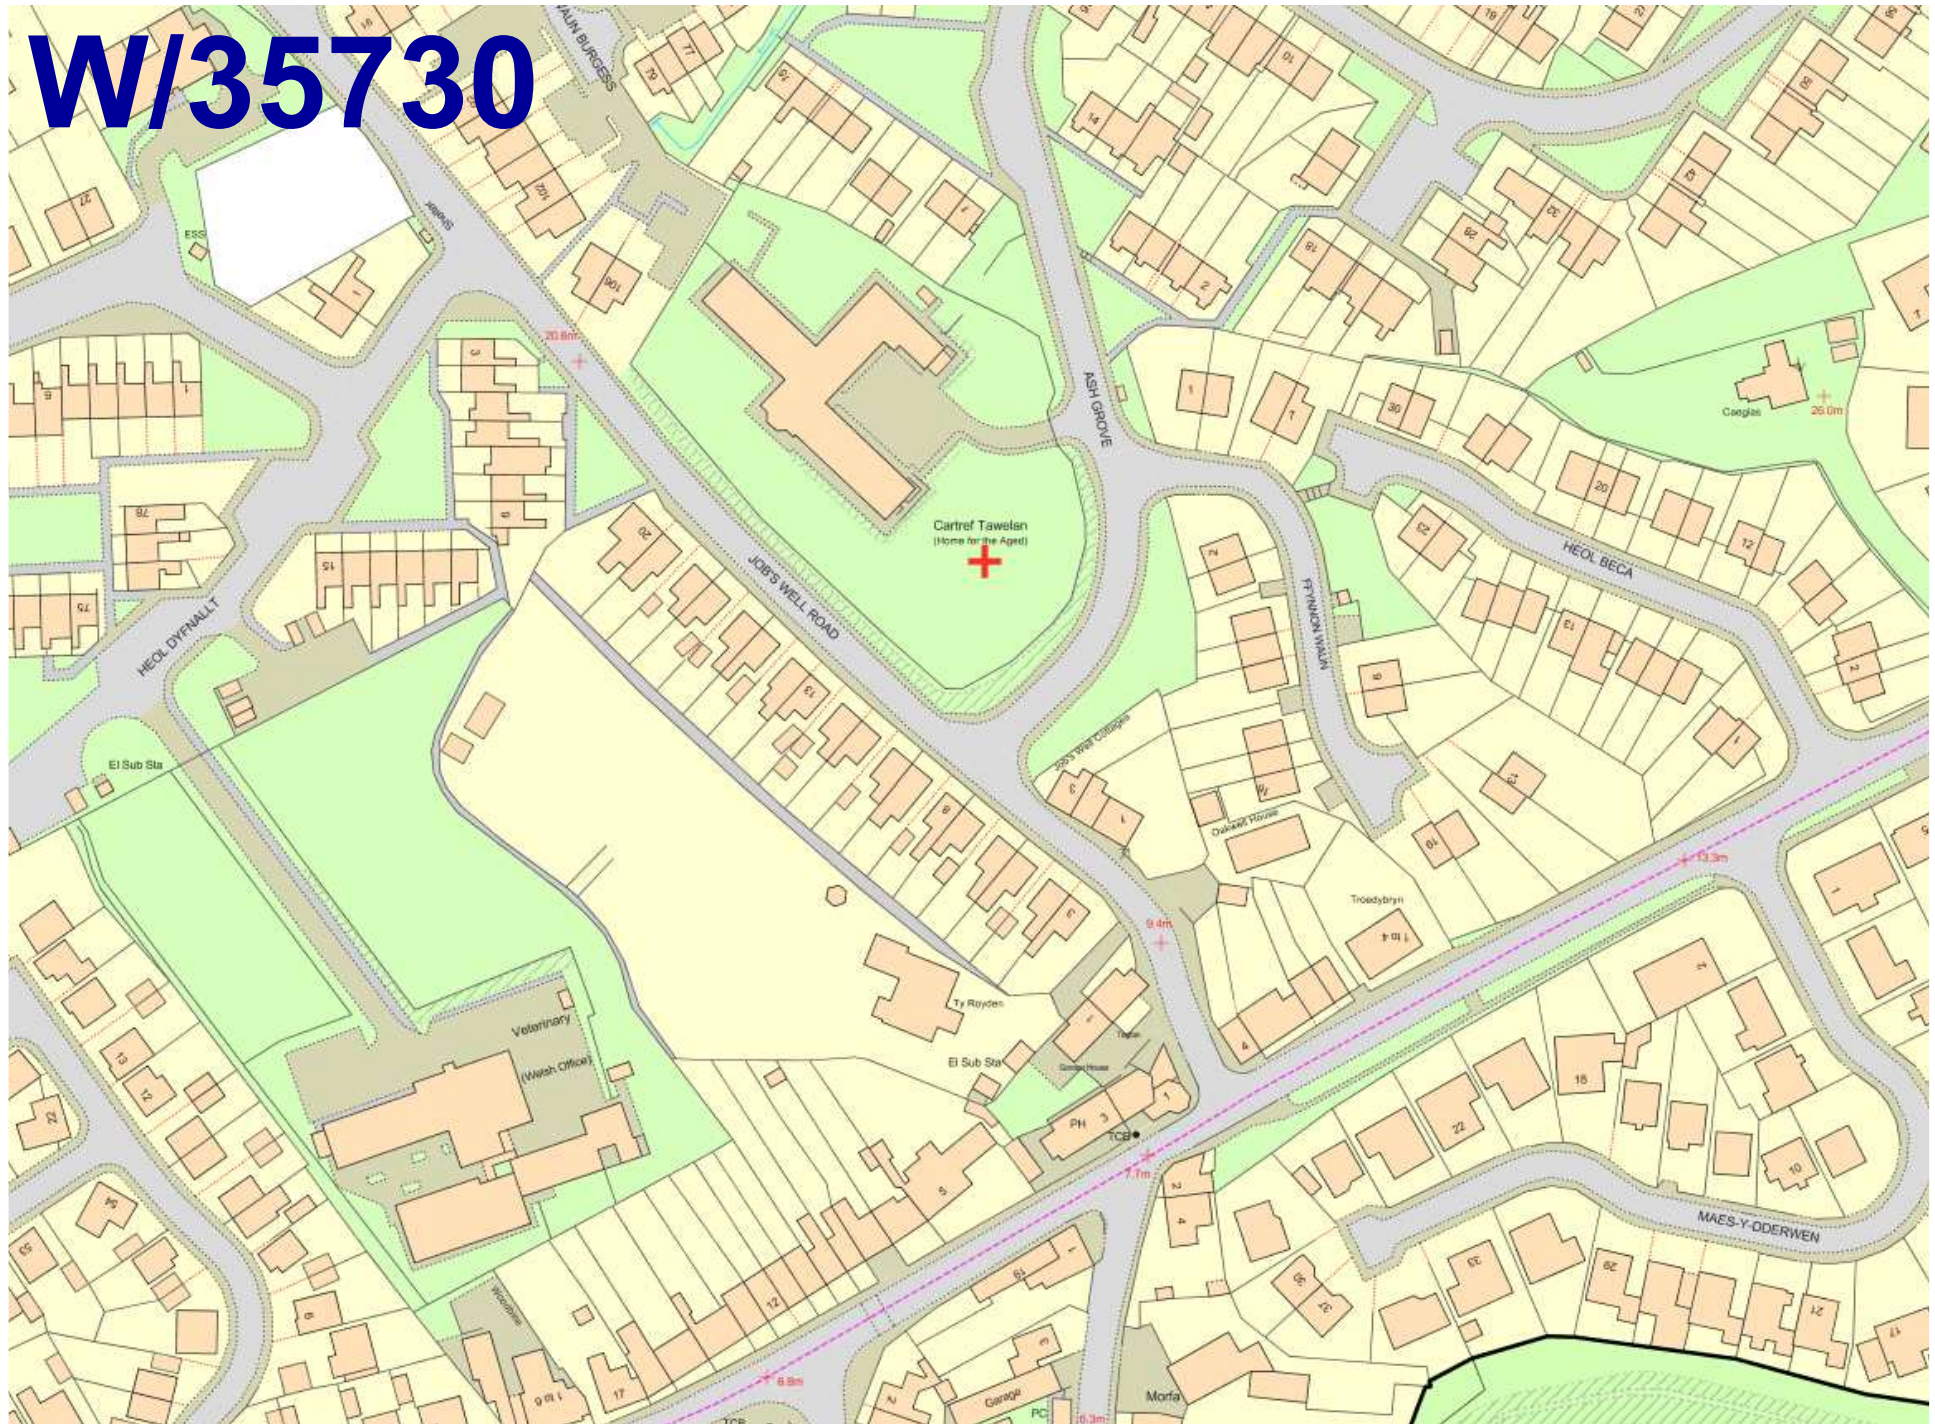

W/35730

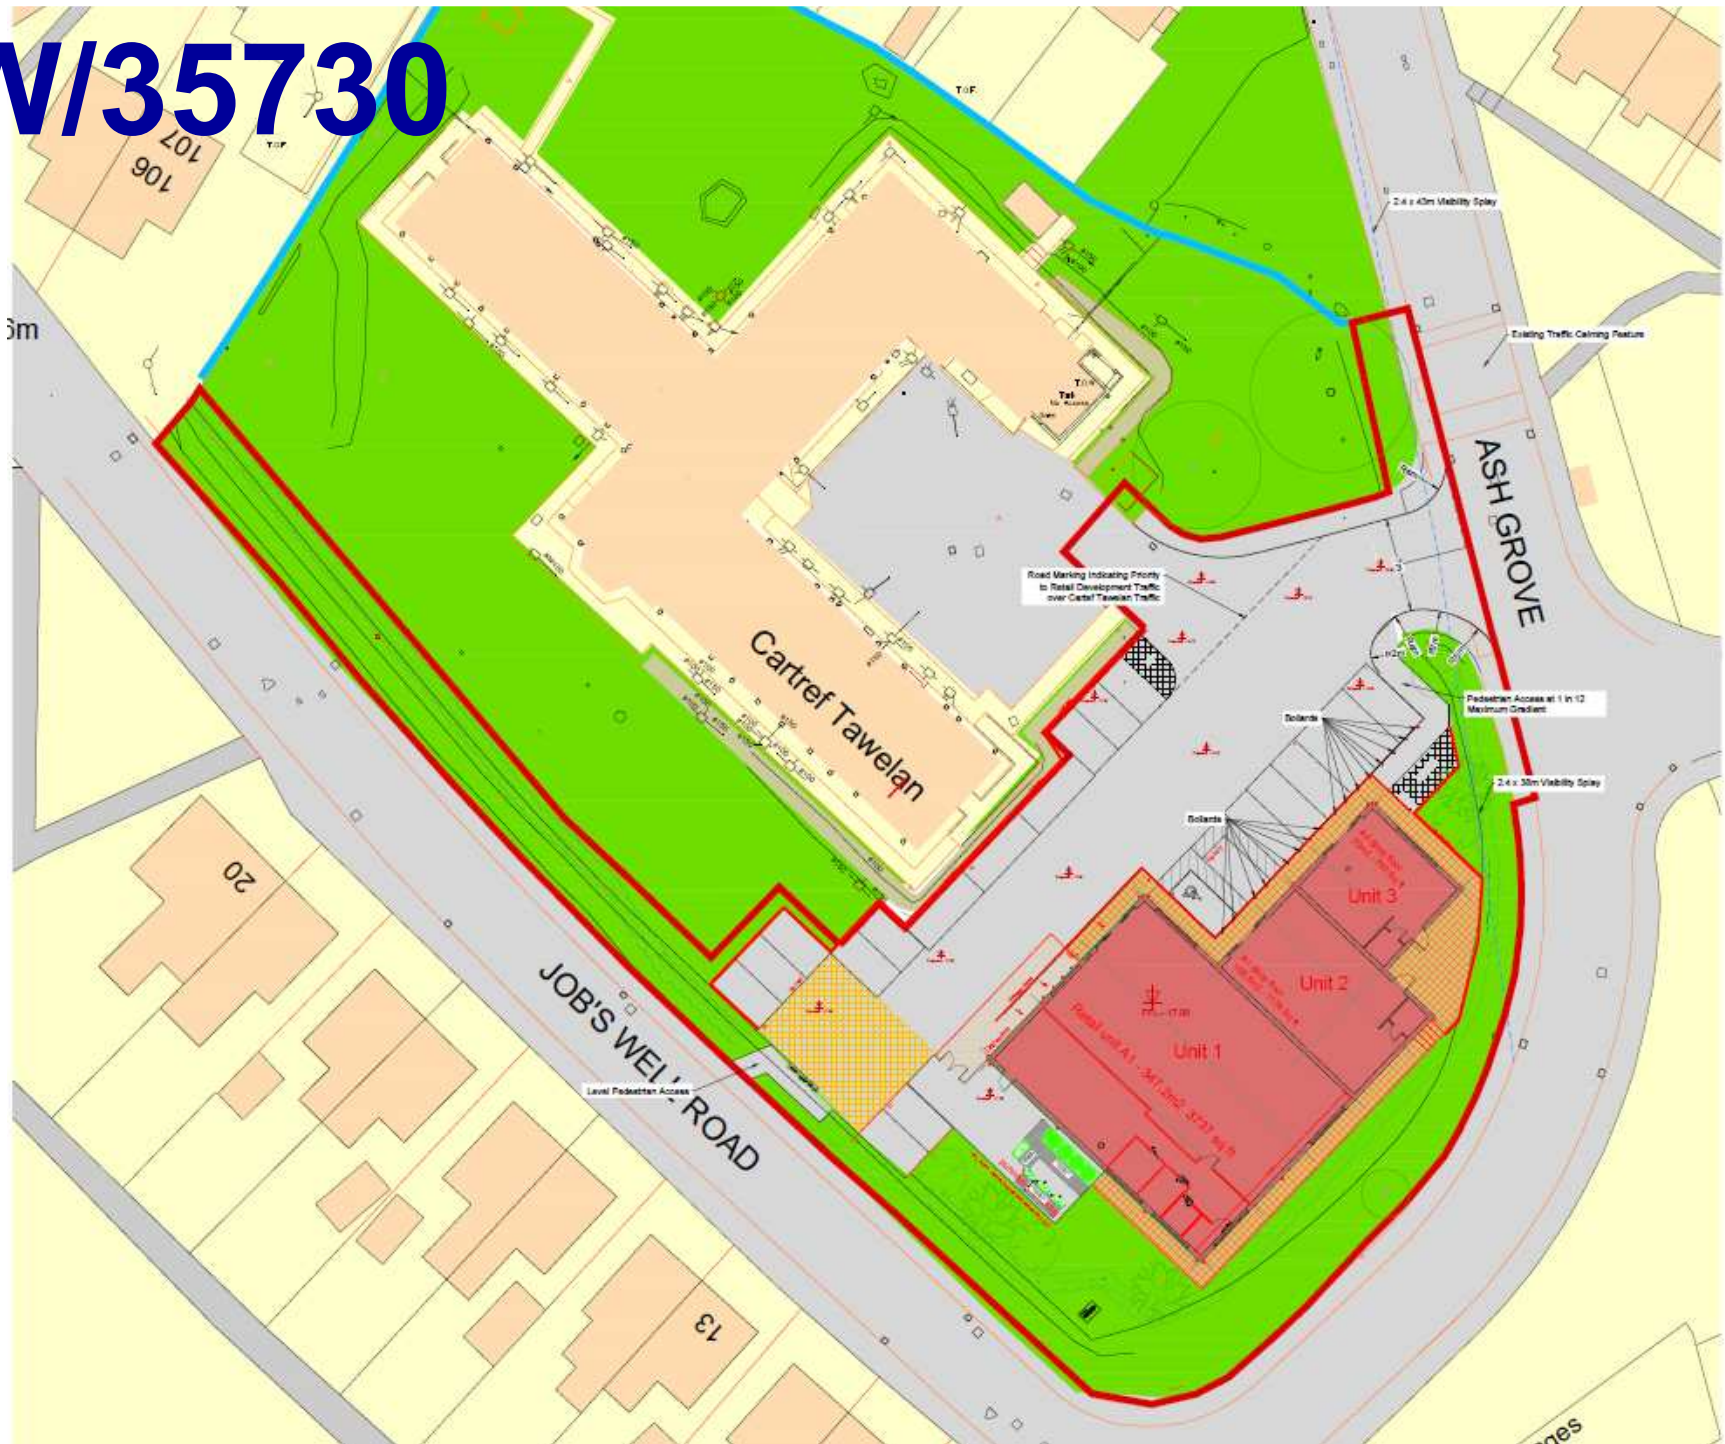

W/35730

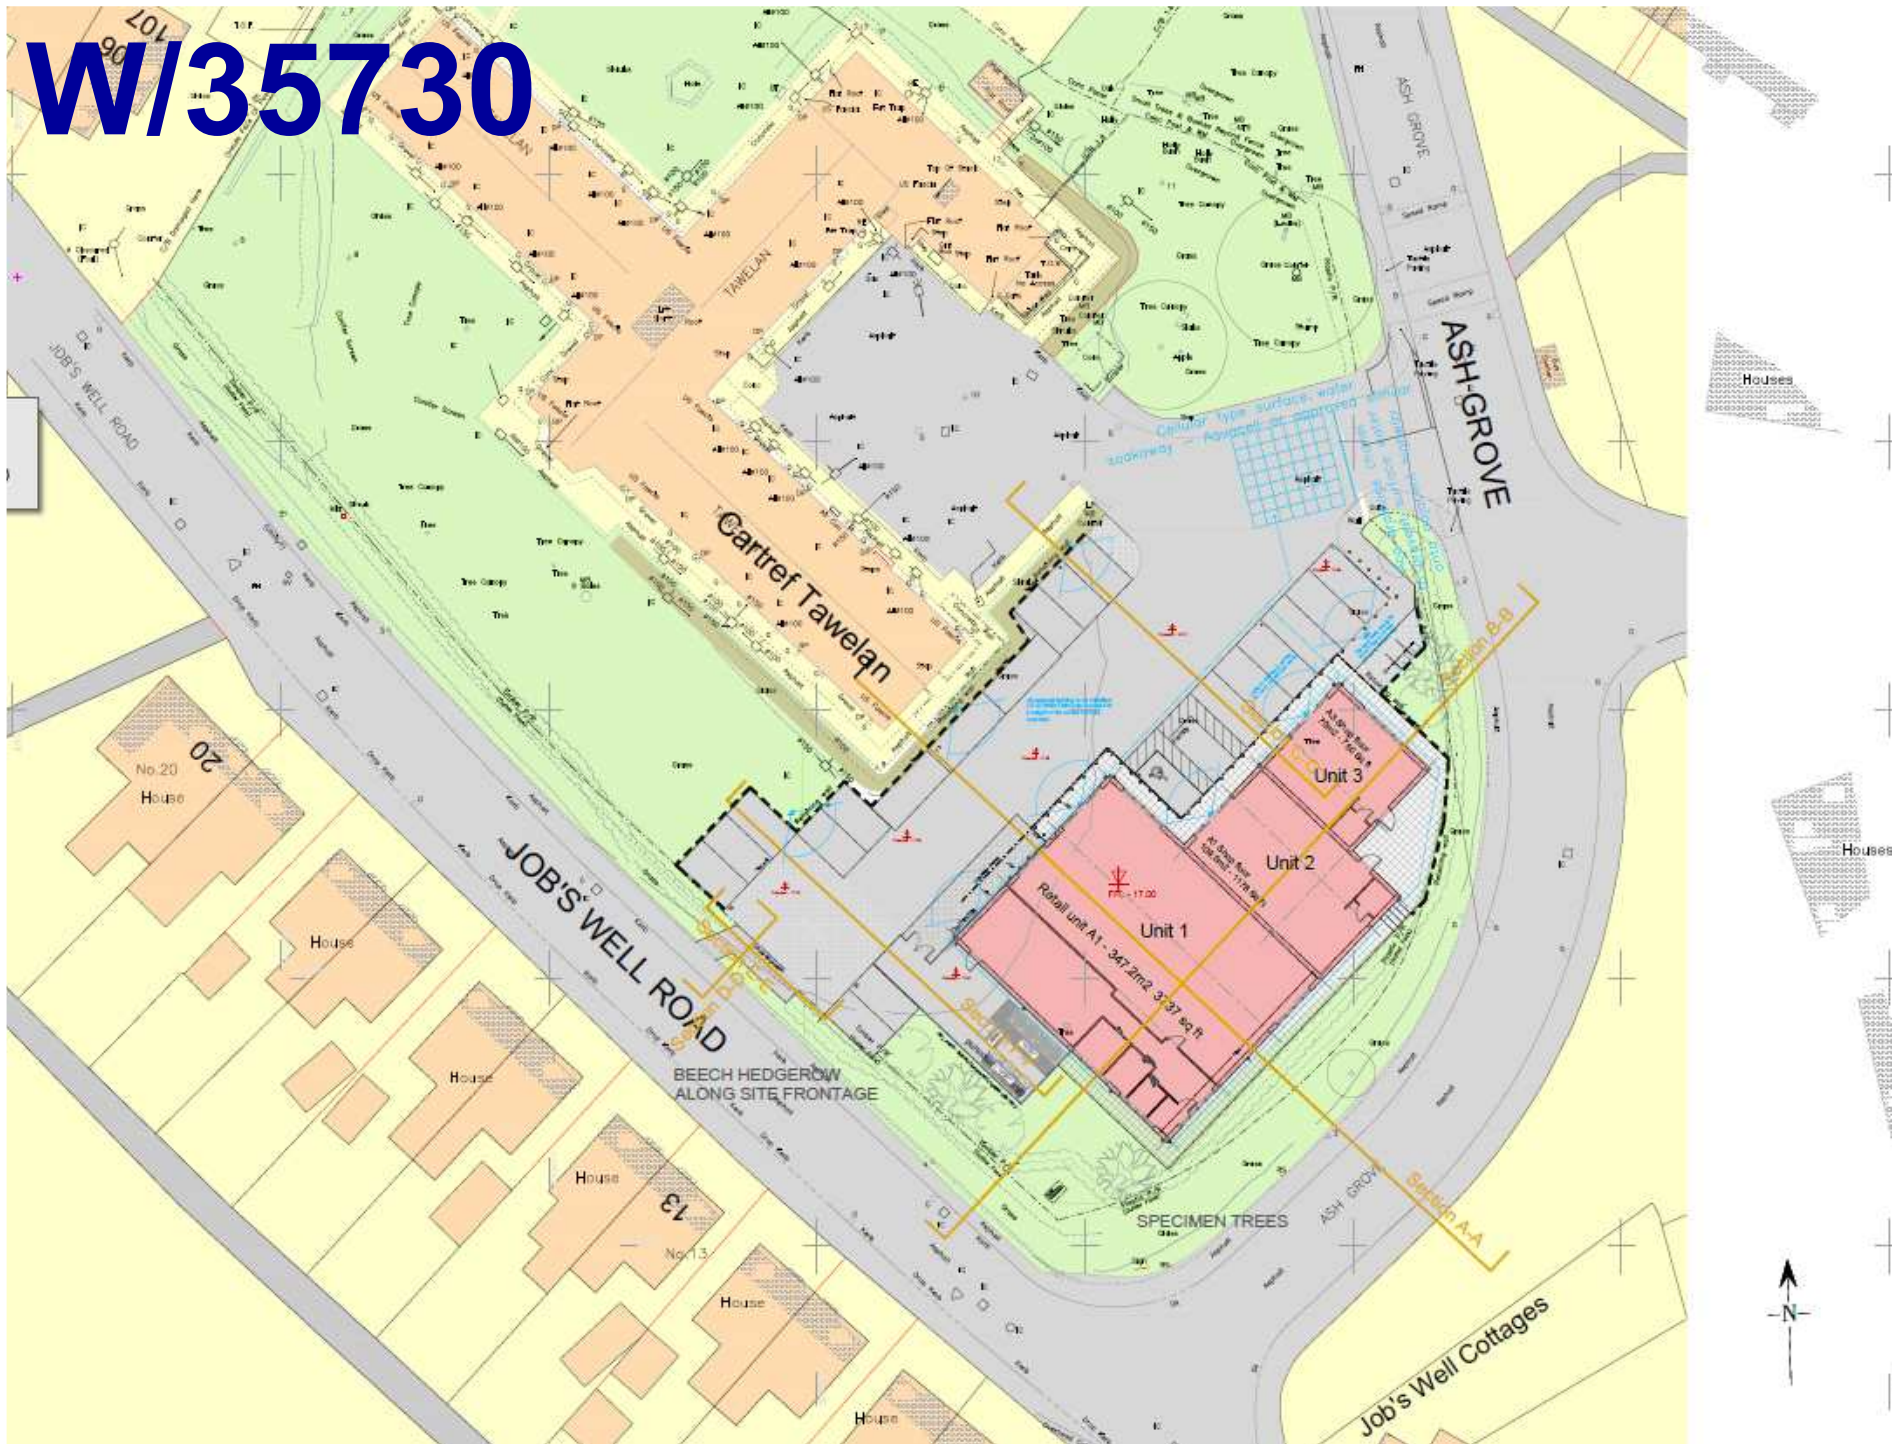

W/35730



Front elevation - North West.



Side elevation - South West.







Side elevation - North East.






Rear elevation - South East.




W/35730

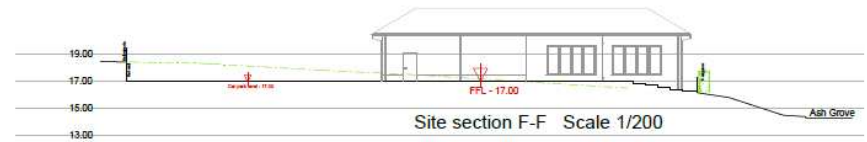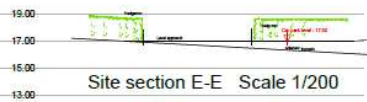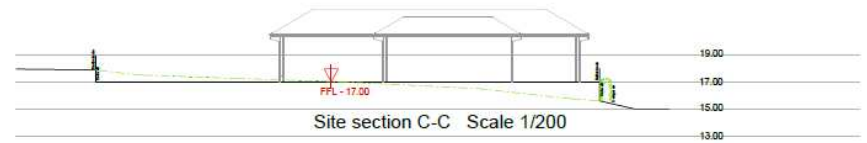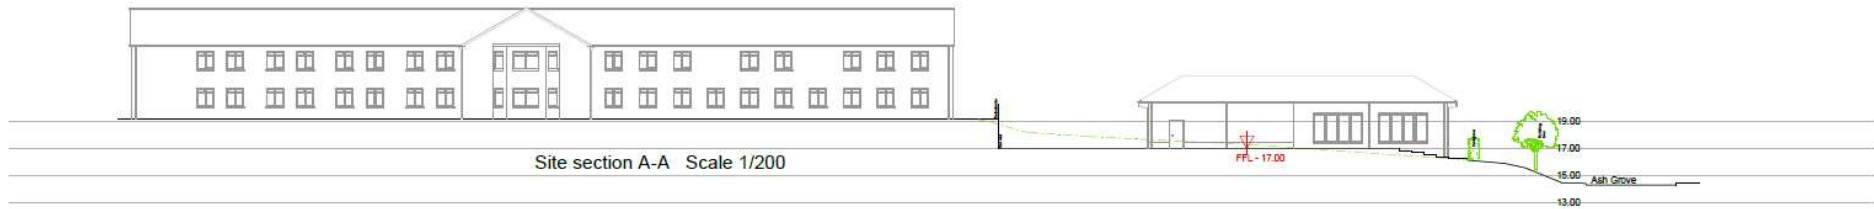

W/35730

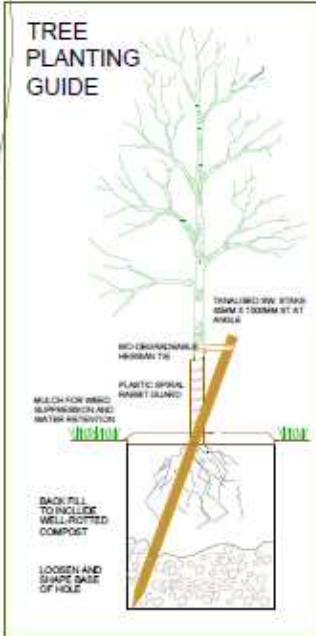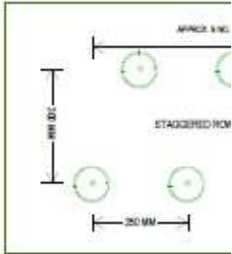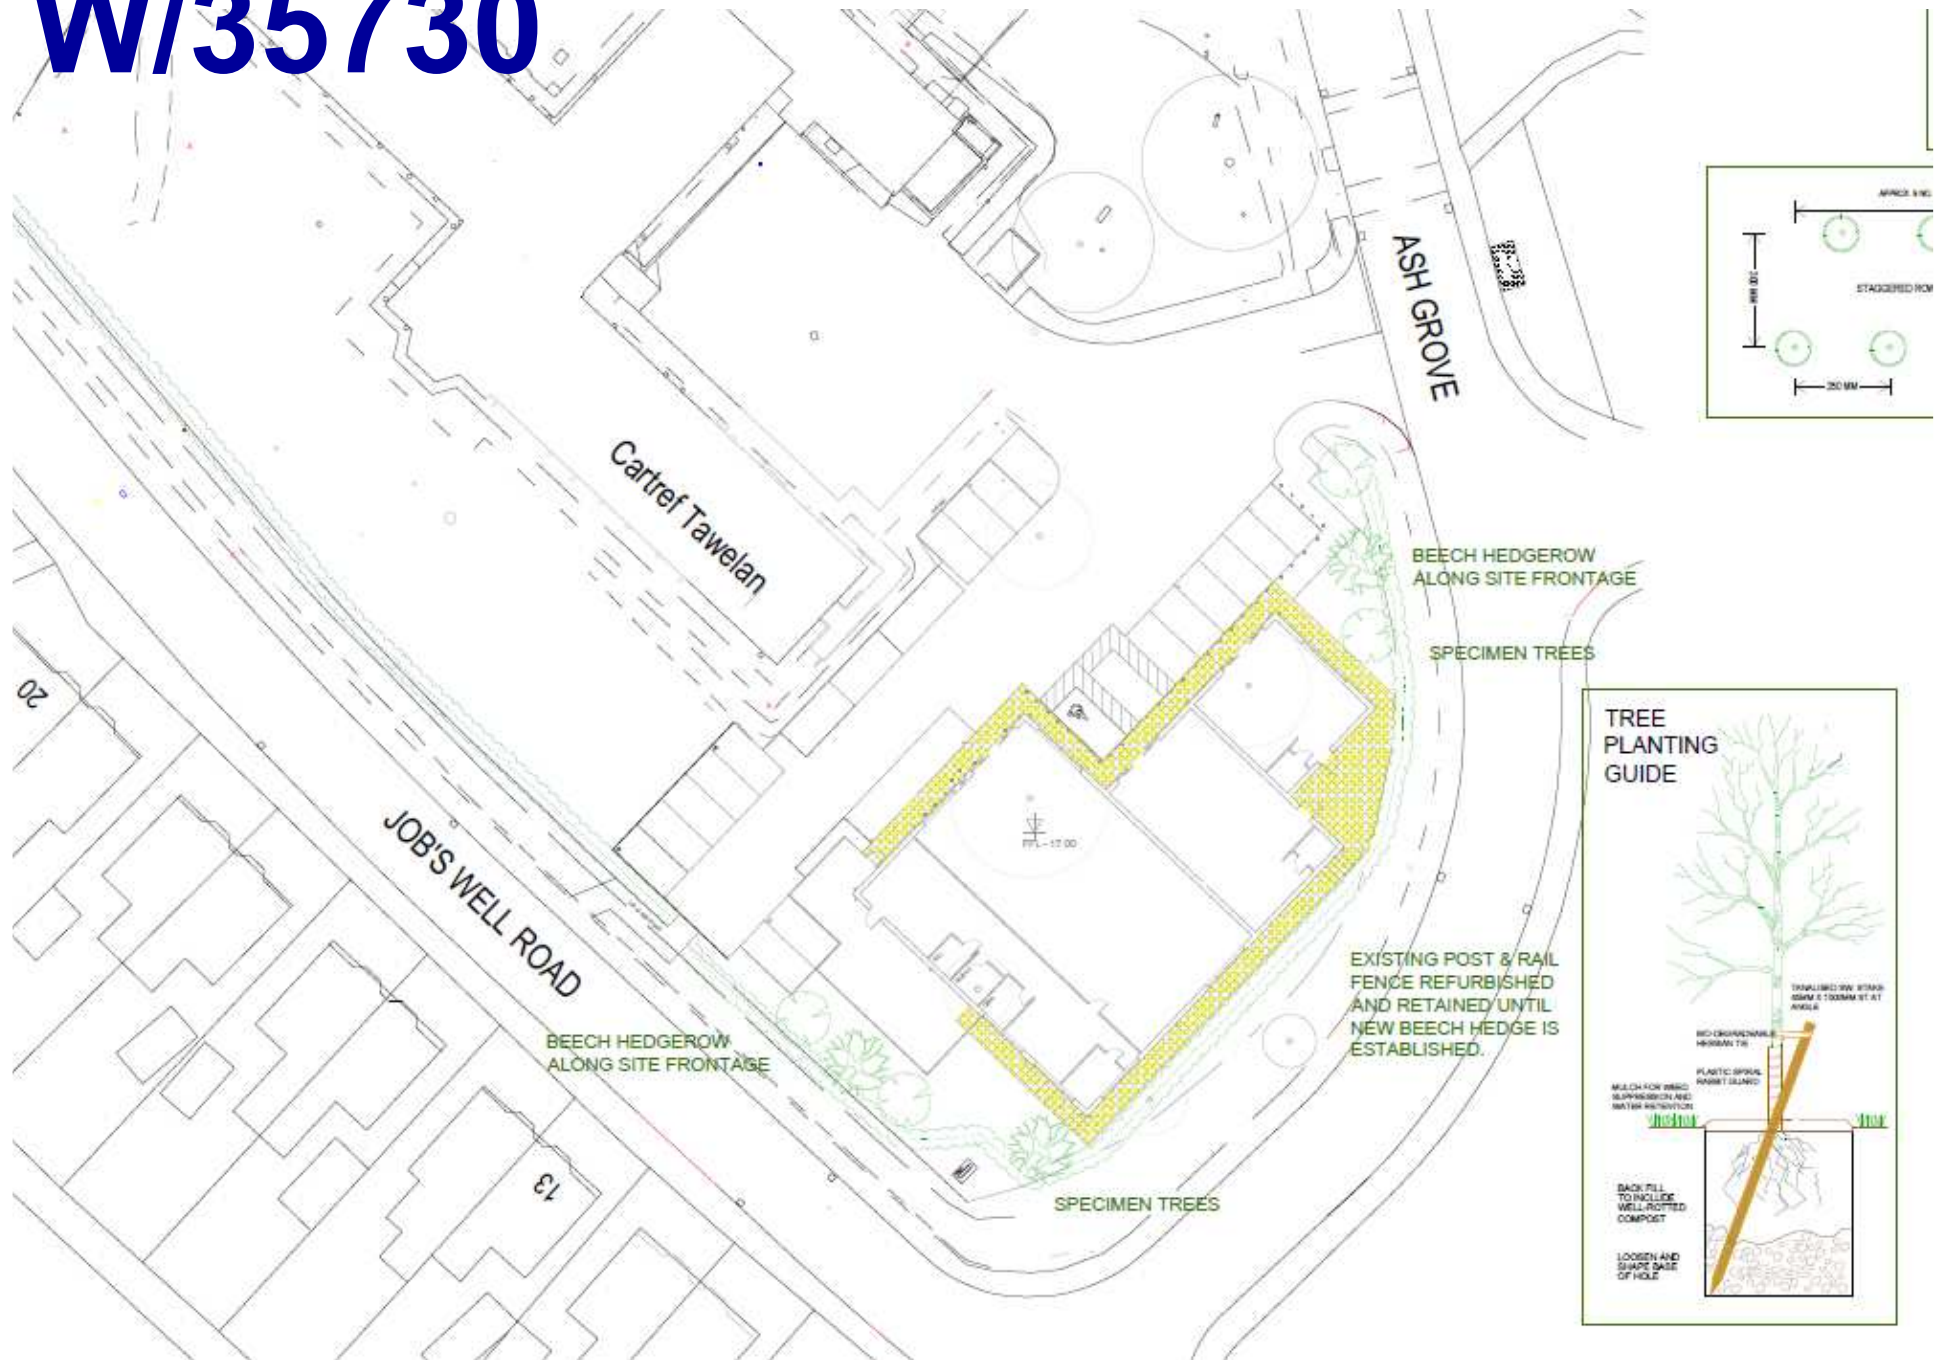






W/35730

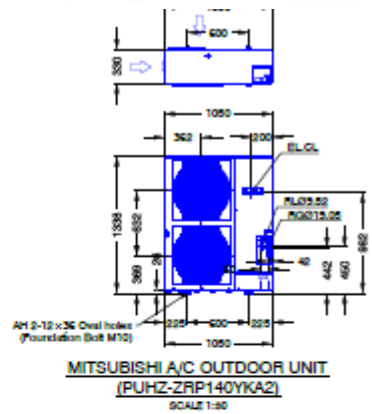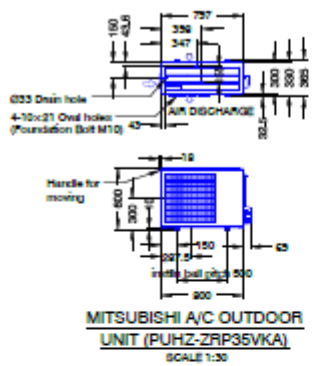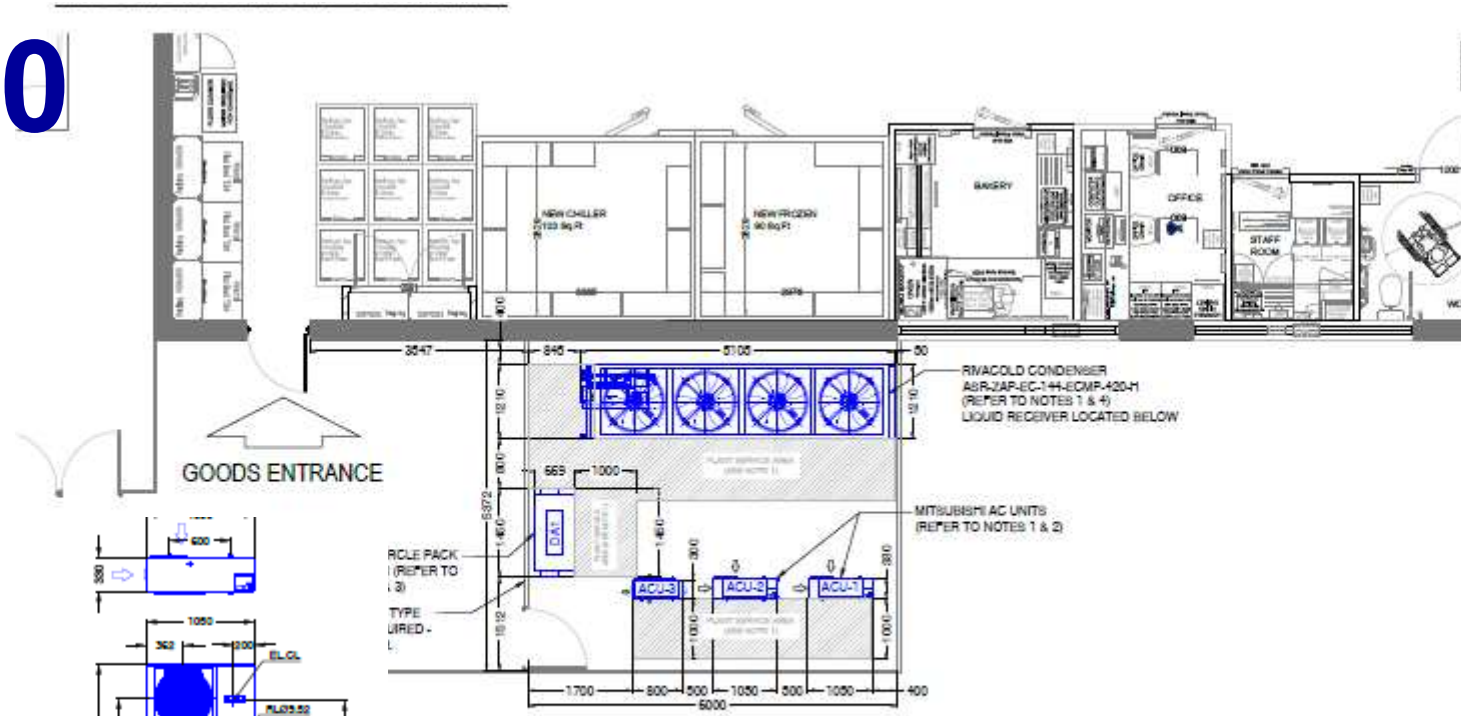

RCLE PACK (REFER TO 3)
TYPE URED -

RVACOLD CONDENSER ASR-ZAP-EC-144-ECMP-420-H (REFER TO NOTES 1 & 4)
LIQUID RECEIVER LOCATED BELOW

MITSUBISHI AC UNITS (REFER TO NOTES 1 & 2)

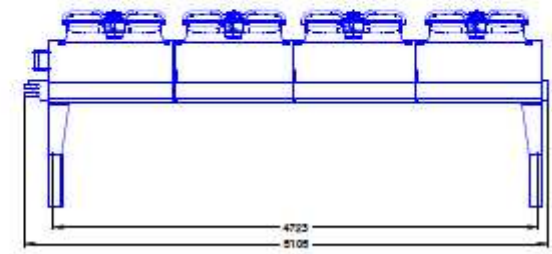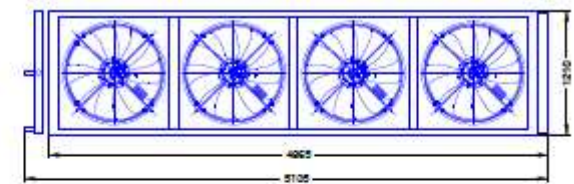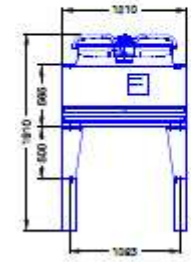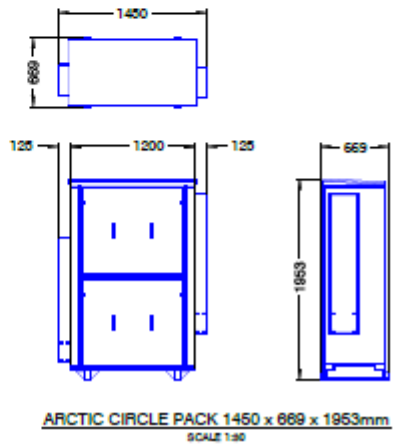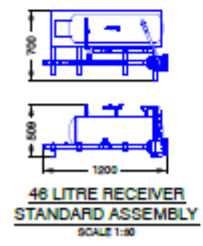

RVACOLD CONDENSER (ASR-ZAP-EC-144-ECMP-420-H)
SCALE 1:30







































