



***Y PWYLLGOR
CYNLLUNIO***

28 MEHEFIN 2018

RHANBARTH Y DE

**PLANNING
COMMITTEE**

28 JUNE 2018

AREA SOUTH



***CEISIADAU YR ARGYMHELLIR EU
BOD YN CAEL EU CYMERADWYO***

**APPLICATIONS RECOMMENDED
FOR APPROVAL**



S/37196

S/37196



S/37196



S/37196




S/37196



1 Site location plan
1 : 1250

Ordnance Survey 0100031673

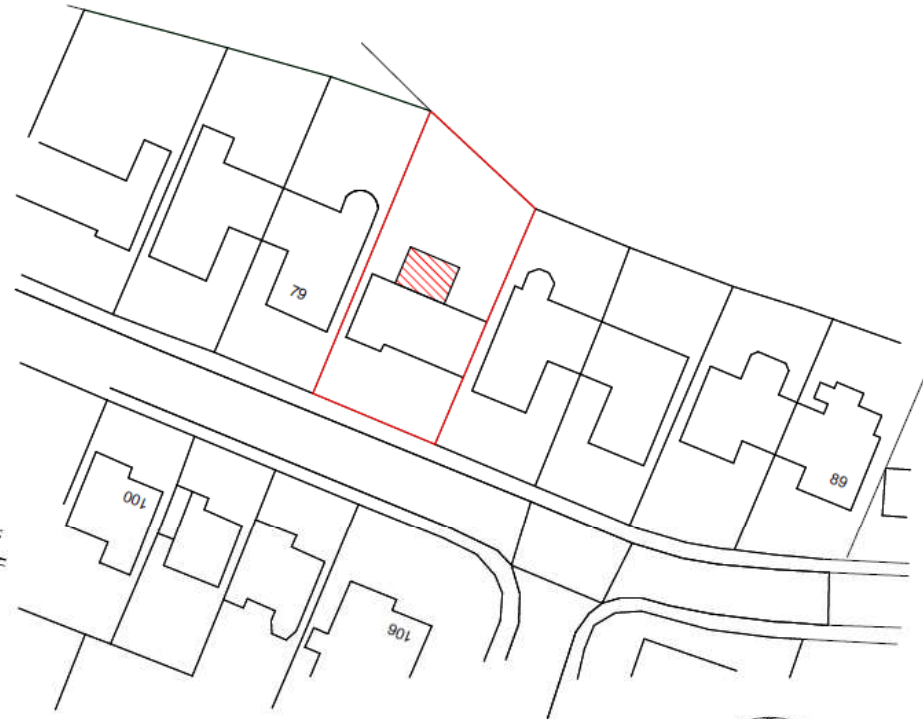

2 Block plan
1 : 500

Ordnance Survey 0100031673

9 Pine Tree close
Burry port
Carmarthenshire
SA16 0TF

TEL 01554833725
07837594671



CODE	STATUS	SUITABILITY DESCRIPTION	PURPOSE OF ISSUE
			Planning


PROJECT
81 Hendre Park,
Llangennech, SA14 8UR


Site and Block plan

CLIENT			REV
Date: 30/04/2018	Project number: 2568	Scale (@ A3): As indicated	
Author: _____	Checked by: _____	DRAWING NUMBER: HP003	

S/37196

Existing

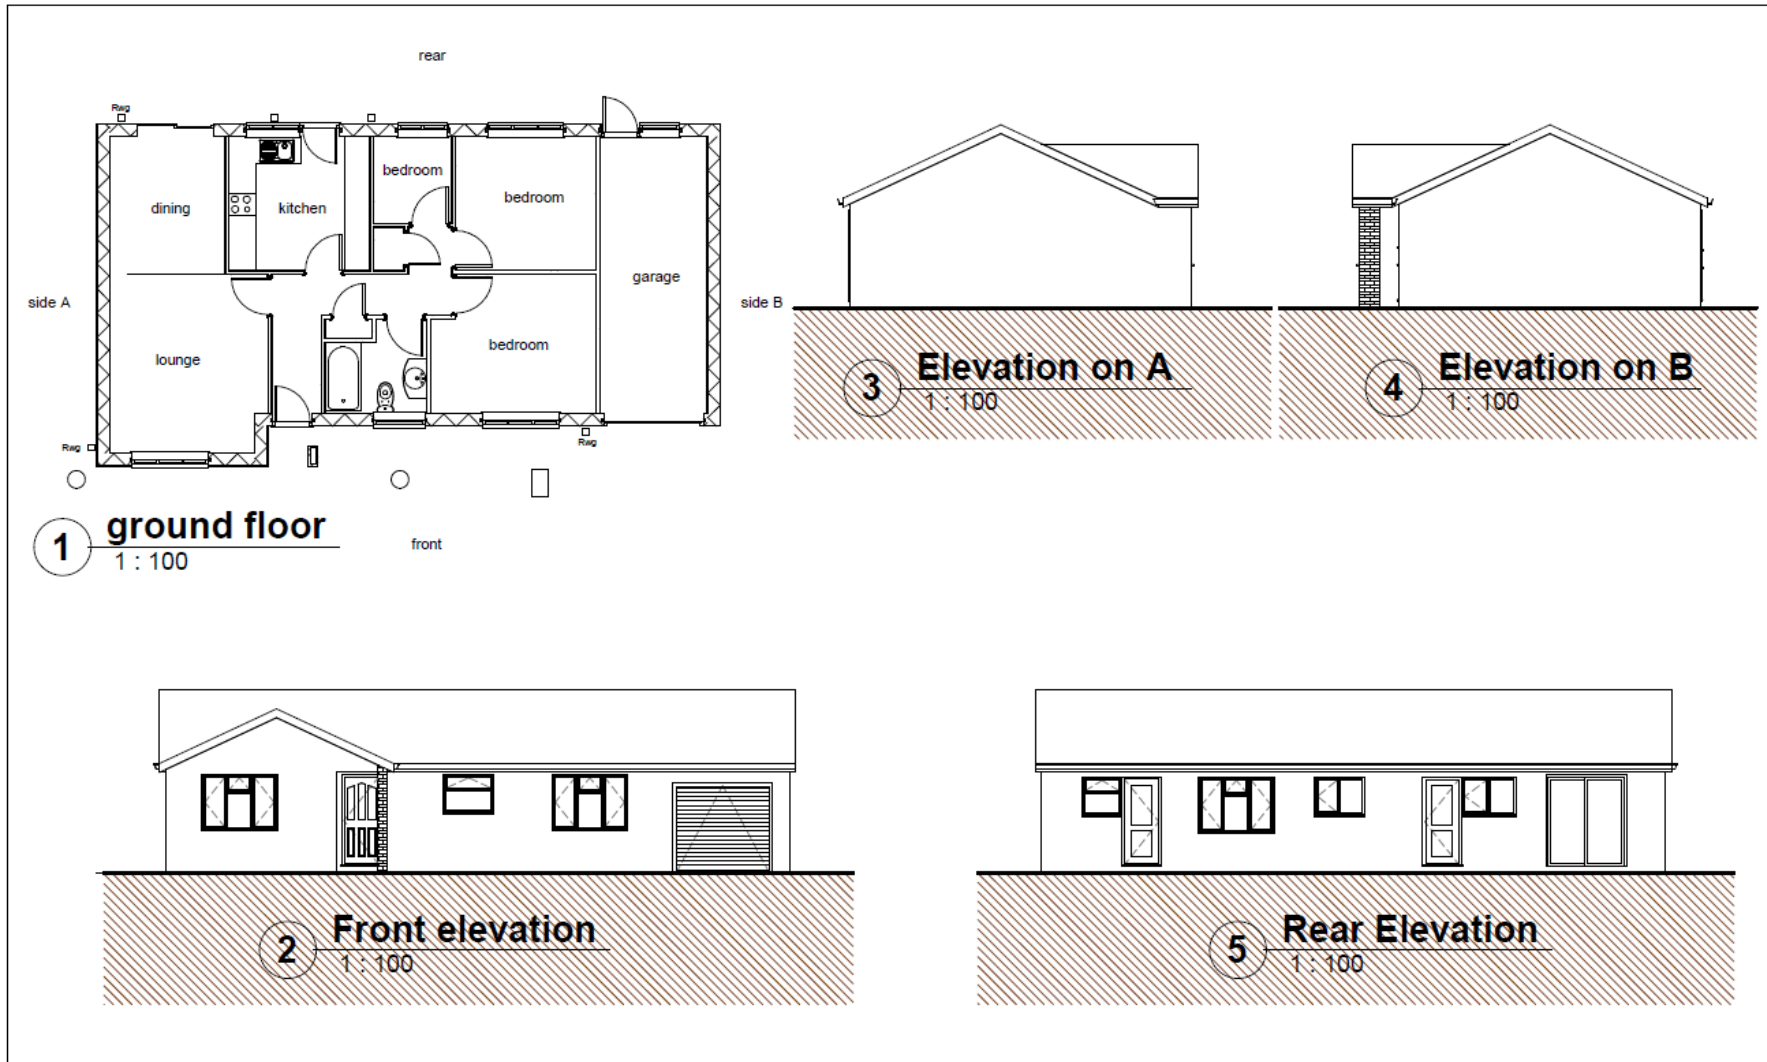

9 Pine Tree close Burry port Carmarthenshire SA16 0TF TEL 01554833725 07837594671				<table border="1"> <thead> <tr> <th>CODE</th> <th>STATUS</th> <th>SUITABILITY DESCRIPTION</th> <th>PURPOSE OF ISSUE</th> </tr> </thead> <tbody> <tr> <td></td> <td></td> <td></td> <td>Planning</td> </tr> </tbody> </table>		CODE	STATUS	SUITABILITY DESCRIPTION	PURPOSE OF ISSUE				Planning	PROJECT 81 Hendre Park, Llangennech, SA14 8UR Existing plan- Elevations		CLIENT <table border="1"> <tr> <td>Date 21/03/2018</td> <td>Project number 2568</td> <td>Scale (@ A3) 1 : 100</td> </tr> <tr> <td>Author</td> <td colspan="2">DRAWING NUMBER HP001</td> </tr> <tr> <td>Checked by</td> <td colspan="2">REV</td> </tr> </table>			Date 21/03/2018	Project number 2568	Scale (@ A3) 1 : 100	Author	DRAWING NUMBER HP001		Checked by	REV	
CODE	STATUS	SUITABILITY DESCRIPTION	PURPOSE OF ISSUE																								
			Planning																								
Date 21/03/2018	Project number 2568	Scale (@ A3) 1 : 100																									
Author	DRAWING NUMBER HP001																										
Checked by	REV																										

S/37196



S/37196



S/37196



S/37196



S/37196



S/37196



S/37196



S/37196



S/37196



S/37196



S/37196

