




© Hawfrant y Goron a hawliau cronfa ddata 2018 Arolwg Ordnans 100023377
 © Crown copyright and database rights 2018 Ordnance Survey 100023377

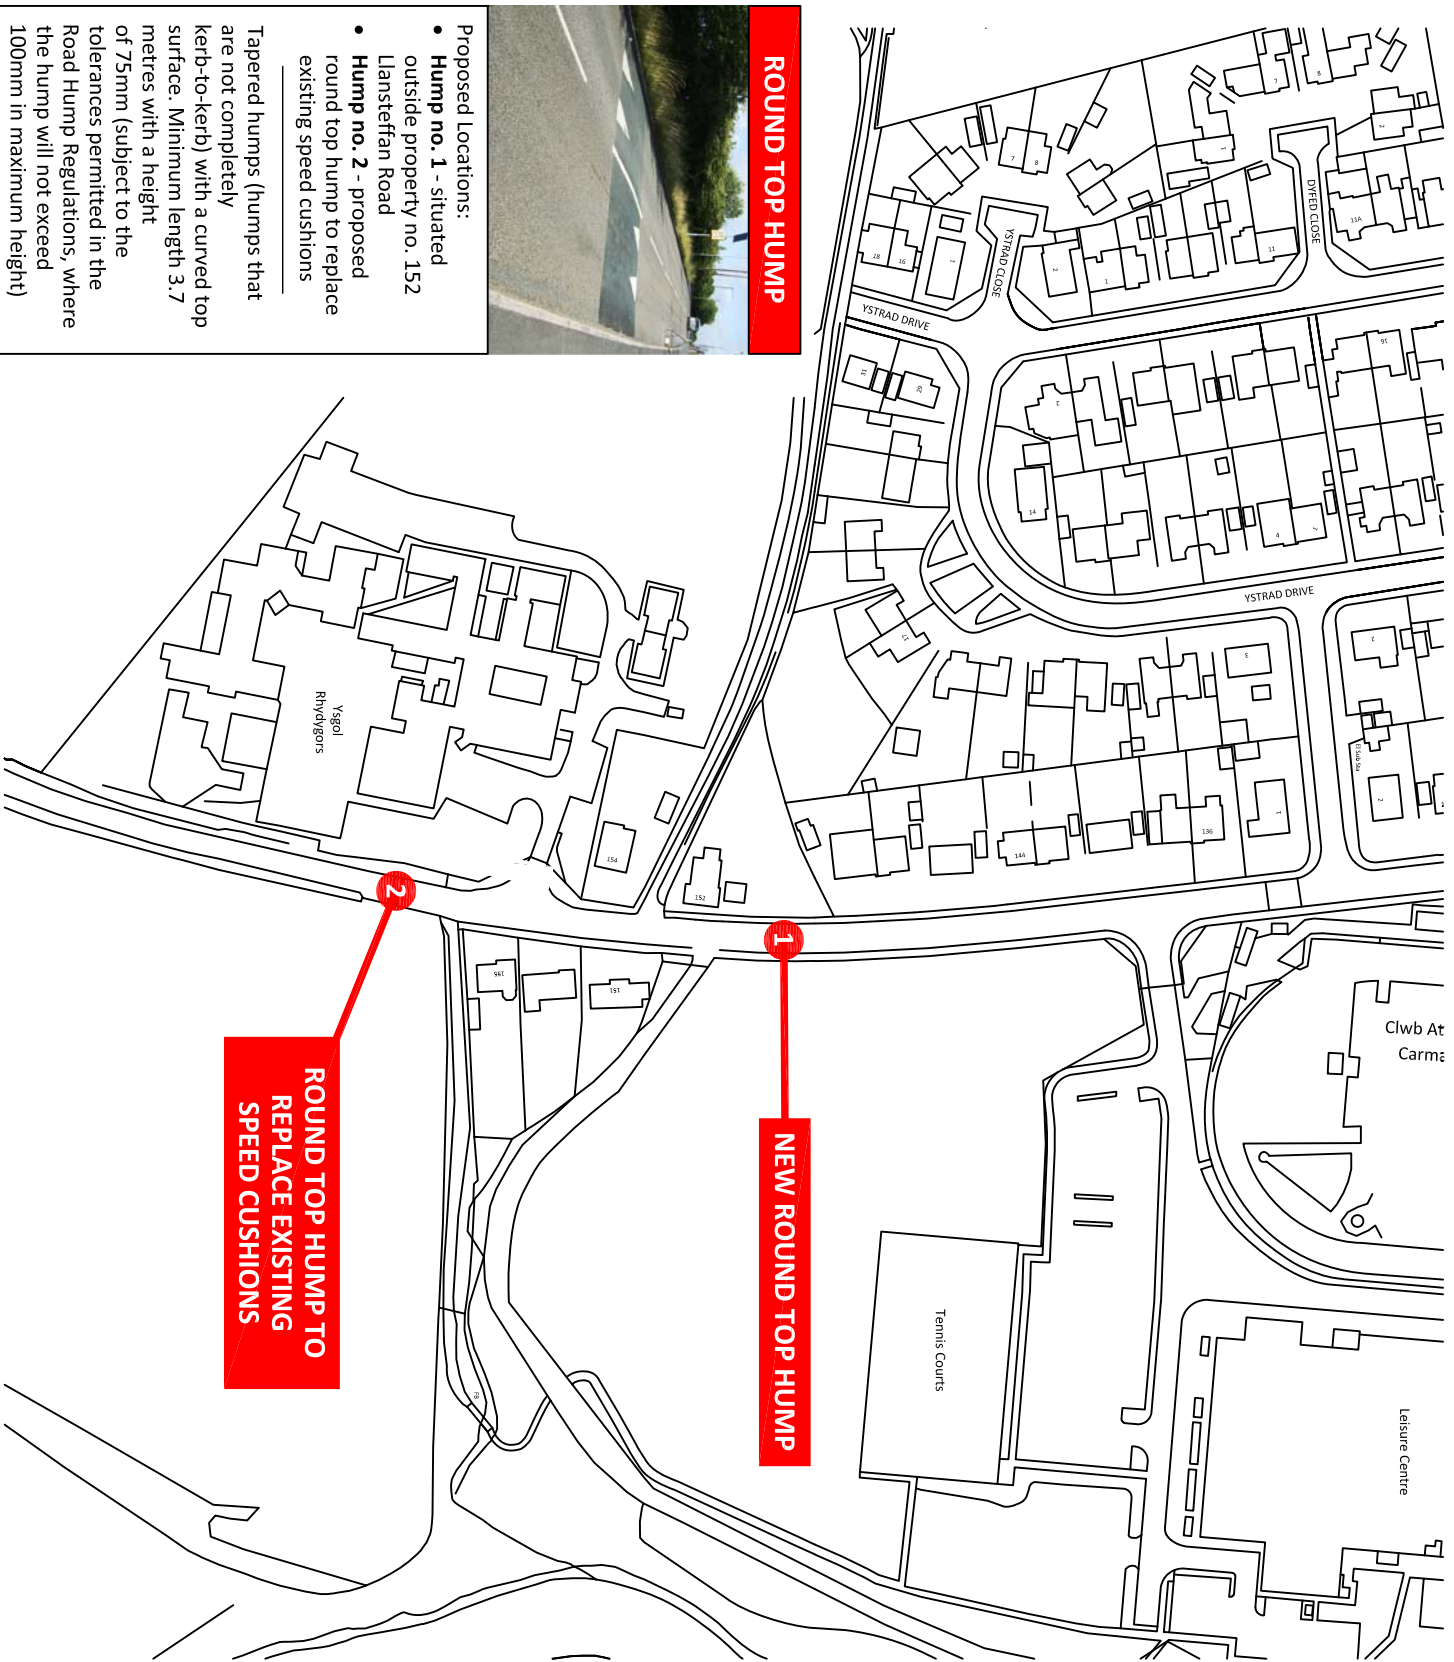

ROUND TOP HUMPH

- Proposed locations:
- **Hump no. 1** - situated outside property no. 152 Lansteffan Road
 - **Hump no. 2** - proposed round top hump to replace existing speed cushions

Tapered humps (humps that are not completely kerb-to-kerb) with a curved top surface. Minimum length 3.7 metres with a height of 75mm (subject to the tolerances permitted in the Road Hump Regulations, where the hump will not exceed 100mm in maximum height)

ROUND TOP HUMPH TO REPLACE EXISTING SPEED CUSHIONS

NEW ROUND TOP HUMPH

<p>Stephen G Pilliner Penmaeth Traridlaeth a Pherianeg, Adran Amgylchedd, Parc Wyrddin, Waun Dew, Caerfyrddin Sir Caerfyrddin SA31 1HQ</p>		<p>EICH CNGOR ar-leihmddani www.eichgorn.gov.wales YOUR COUNCIL doffronline www.carmarthenshire.gov.wales</p>	
<p>RSG 2018-19 B4312 JOHNSTOWN TO LLANSTEFFAN</p>		<p>Head of Highways & Transport Environment Department, Parc Wyrddin, Richmond Terrace, Carmarthen, Carmarthenshire SA31 1HQ</p>	
<p>Proposed vertical measures on Lansteffan Road, Johnstown (near Ysgol Rhydygors)</p>			
<p>Made By JM</p>	<p>Date 8.5.18</p>	<p>Checked</p>	<p>Date</p>
<p>Scale 1:2,000</p>		<p>Project no. 80/0041/283</p>	<p>Drawing no. JLL/VM-01</p>
		<p>Authorised</p>	<p>Date</p>
		<p>Revision</p>	<p>-</p>