

Y Pwyllgor
Cynllunio

Planning
Committee

01.10.2019

**RHANBARTH
Y GORLLEWIN**

**AREA
WEST**



EICH CYNGOR arleinamdani
www.sirgar.llyw.cymru

YOUR COUNCIL doitonline
www.carmarthenshire.gov.wales

Y Pwyllgor
Cynllunio

Planning
Committee

**CEISIADAU YR
ARGYMHELLIR EU
BOD YN CAEL EU
CYMERADWYO**

**APPLICATIONS
RECOMMENDED
FOR APPROVAL**



EICH CYNGOR arleinamdani
www.sirgar.llyw.cymru

YOUR COUNCIL doitonline
www.carmarthenshire.gov.wales

Y Pwyllgor
Cynllunio

Planning
Committee


W/39269




EICH CYNGOR arleinamdani
www.sirgar.llyw.cymru

YOUR COUNCIL doitonline
www.carmarthenshire.gov.wales

W/39269

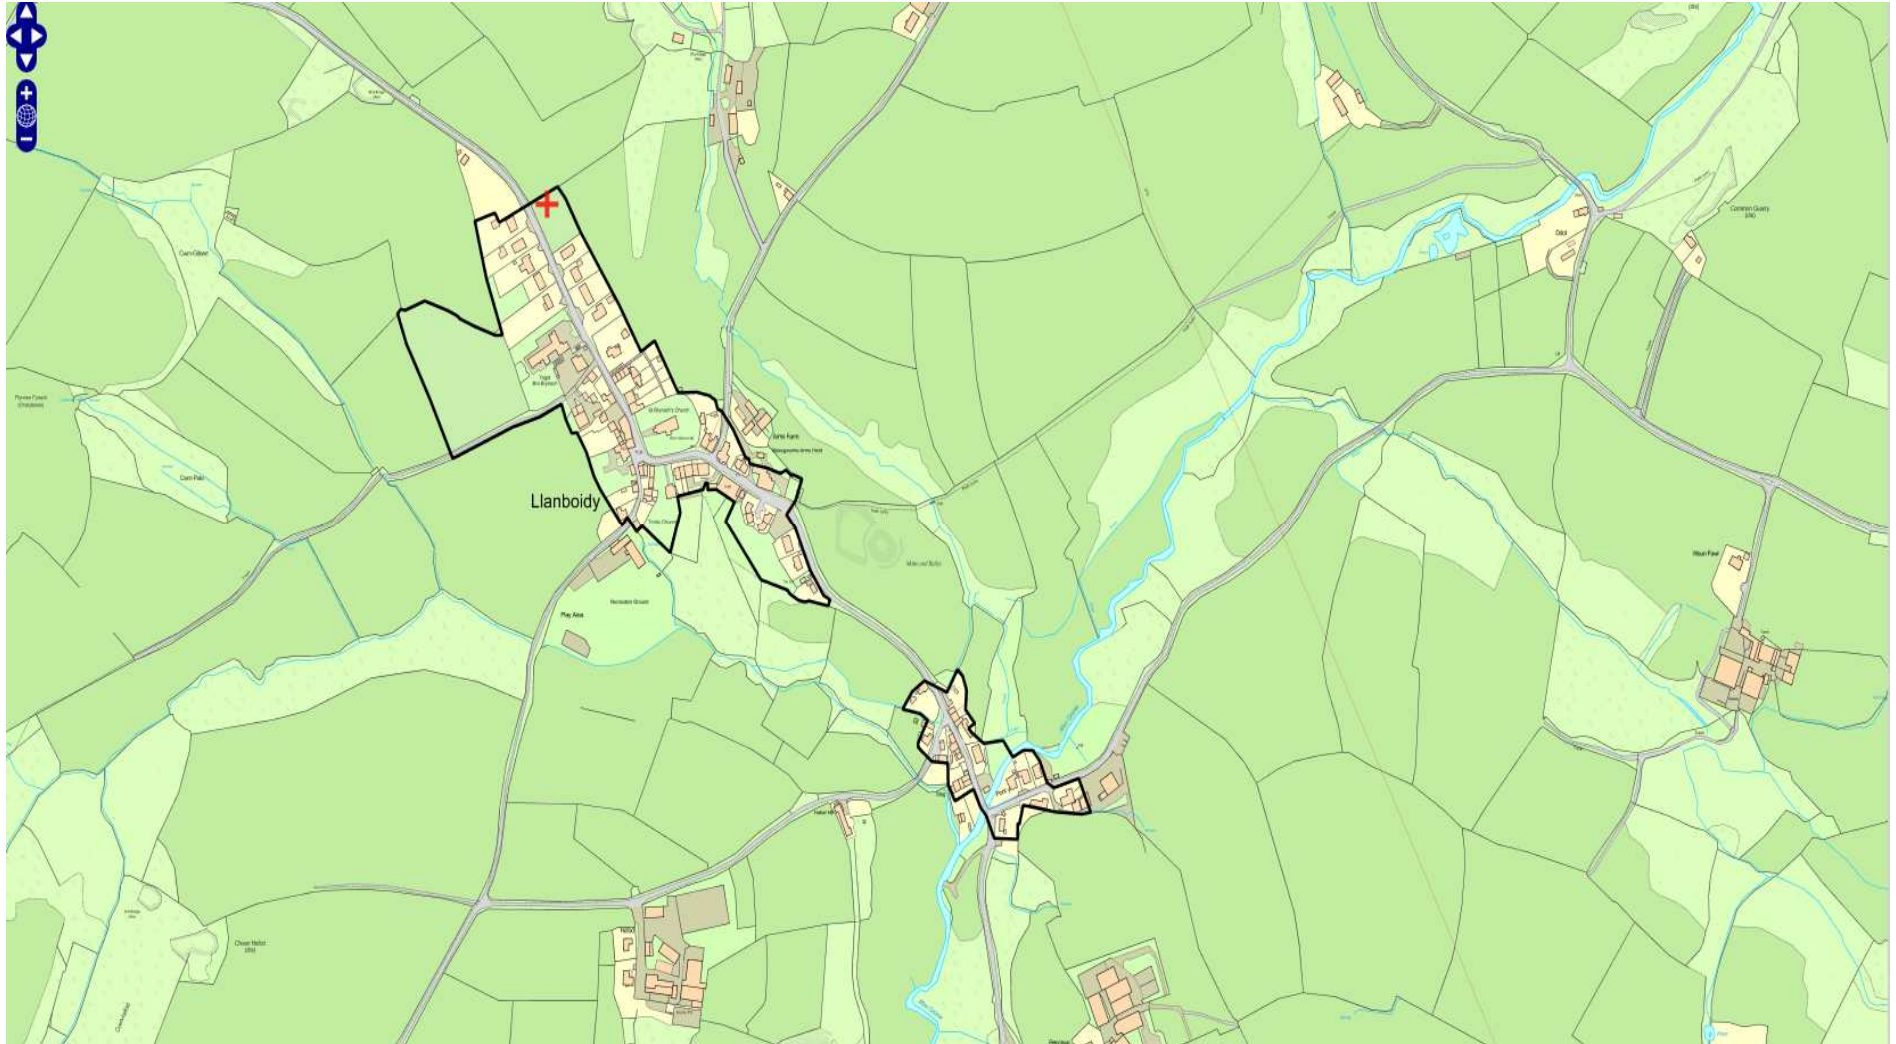


W/39269

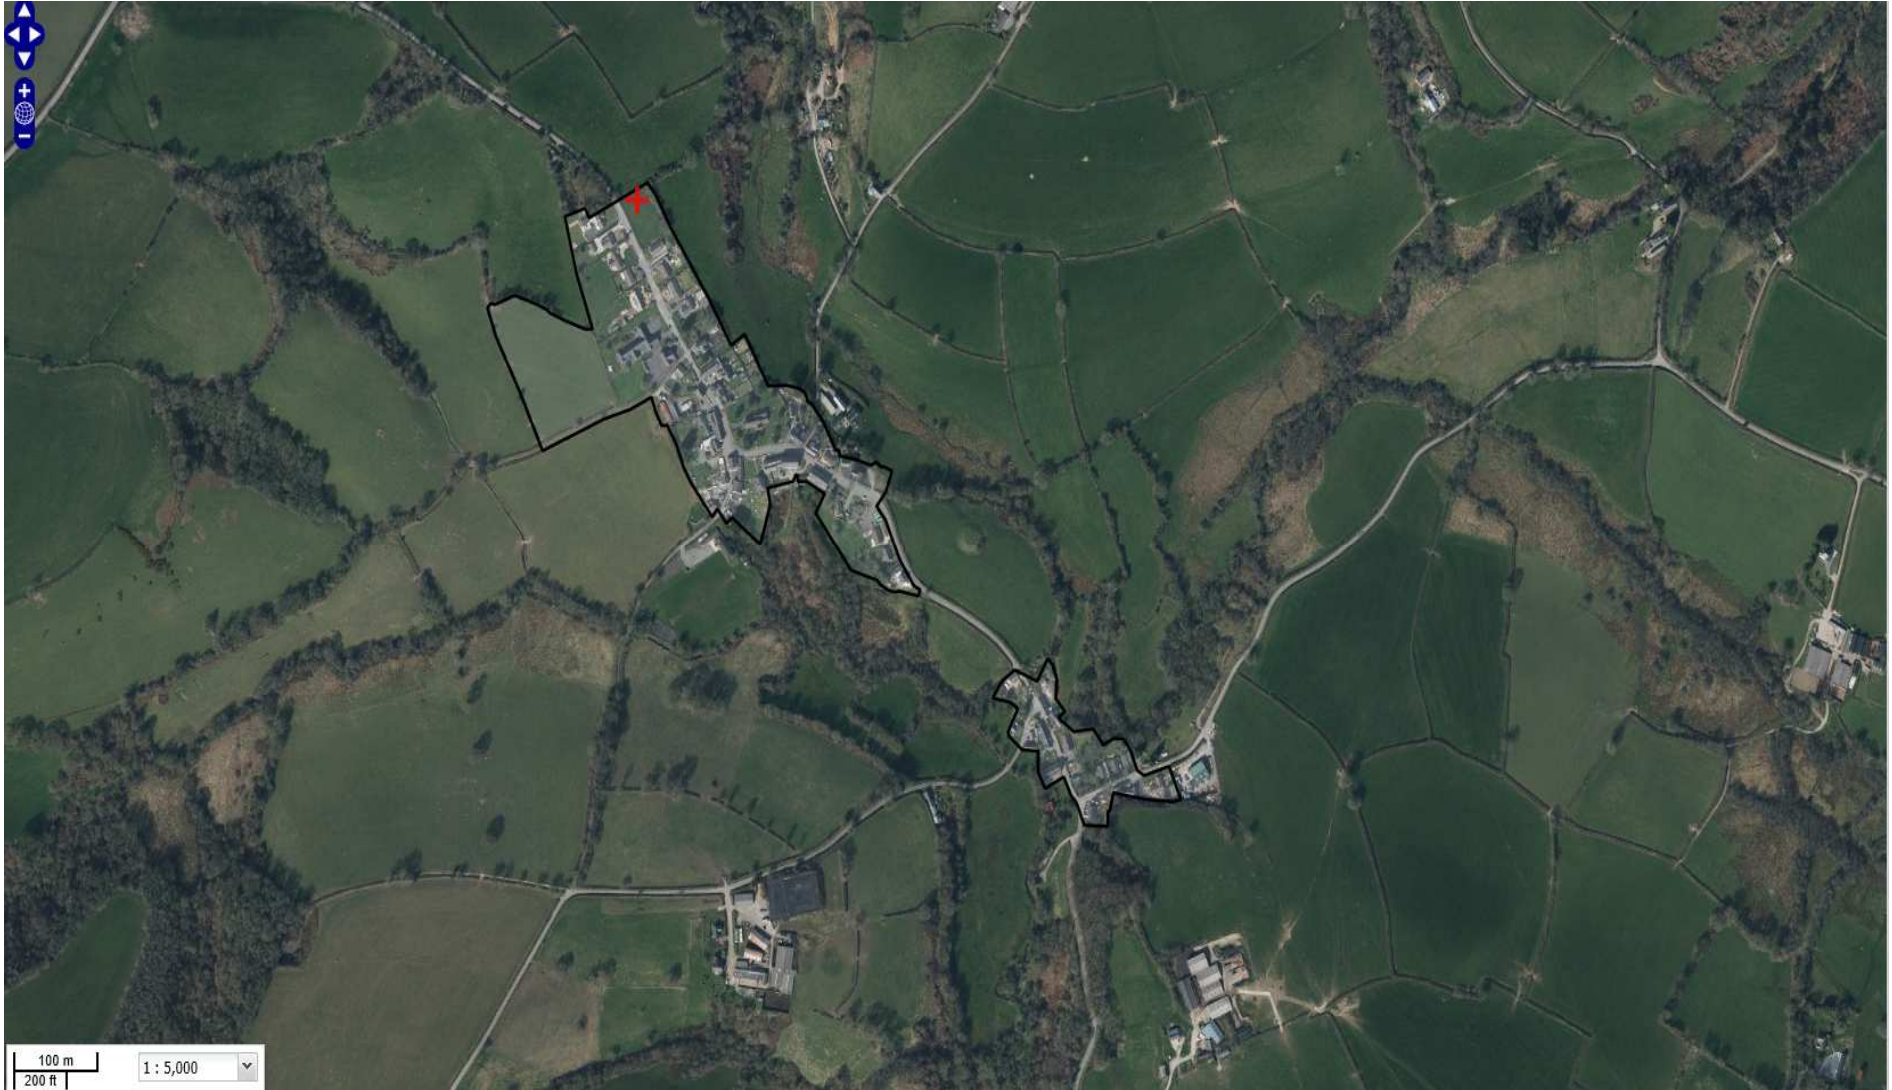


W/39269

Site Location Plan

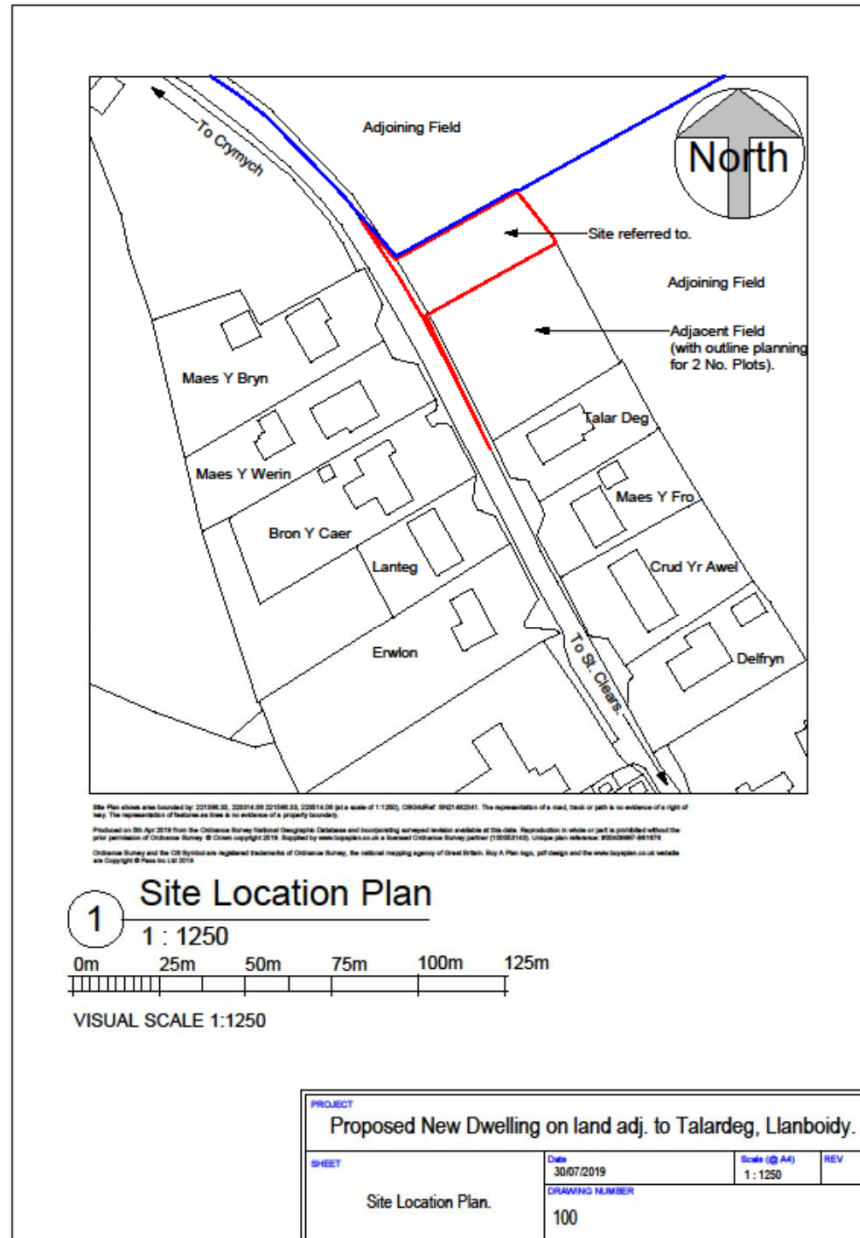


W/39269

Proposed Block Plan

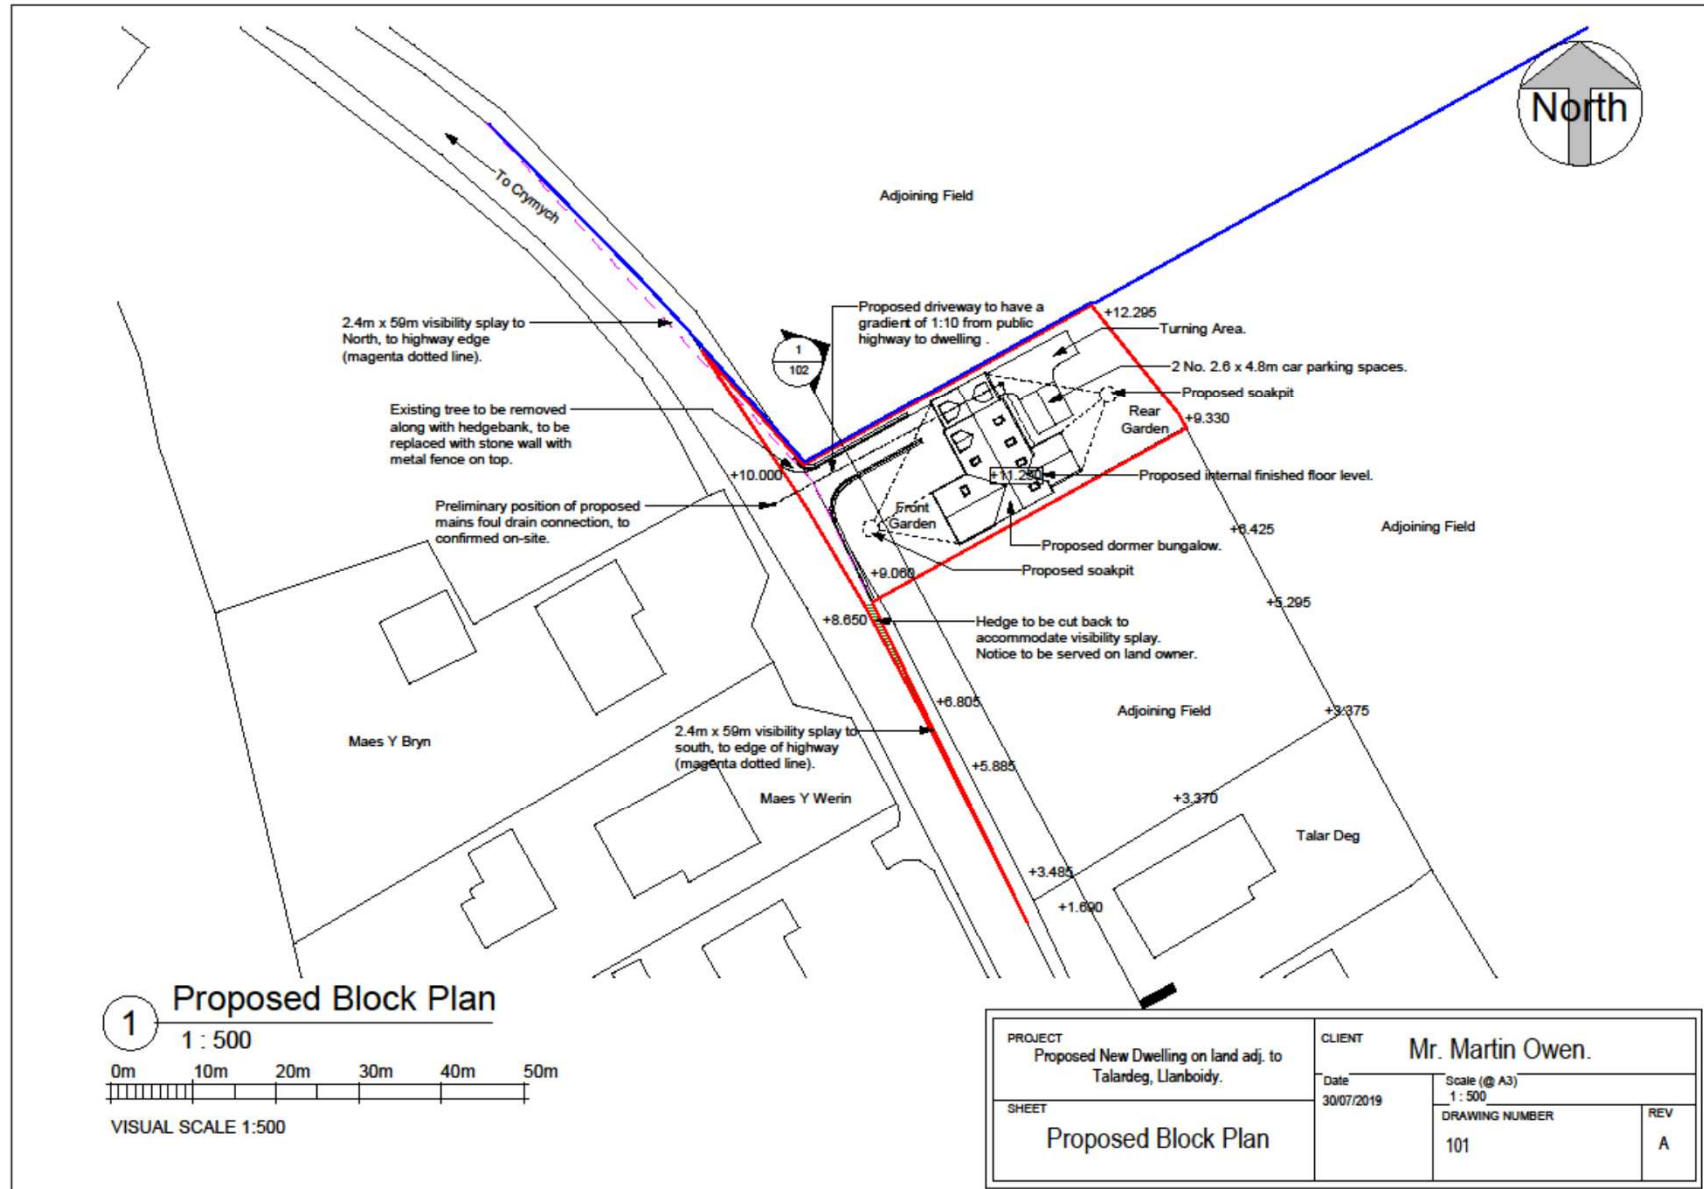


W/39269 Proposed Elevation & Floor Plans

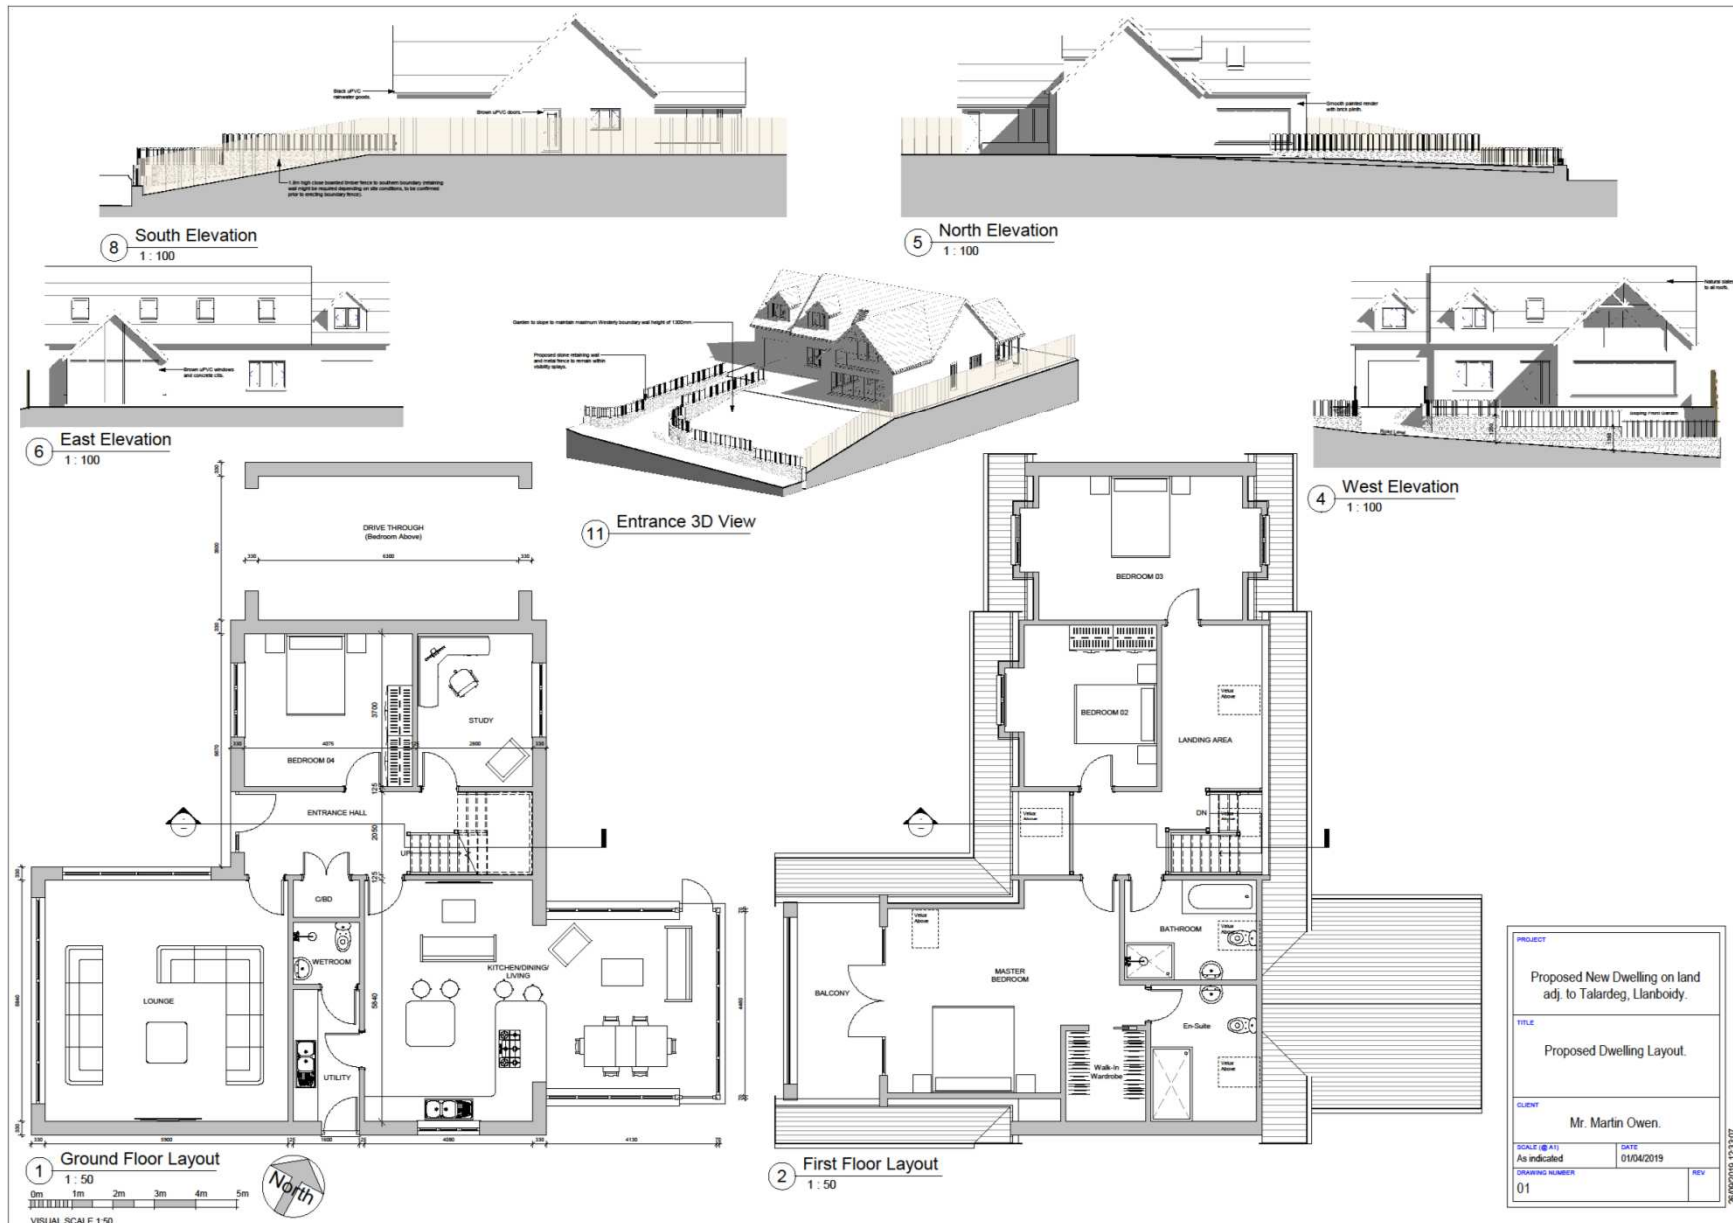

PROJECT	
Proposed New Dwelling on land adj. to Talardeg, Llanbody.	
TITLE	
Proposed Dwelling Layout.	
CLIENT	
Mr. Martin Owen.	
SCALE @ A1	DATE
As indicated	01/04/2019
DRAWING NUMBER	REV
01	

26/06/2019 12:33:07

W/39269 Proposed Cross Sections

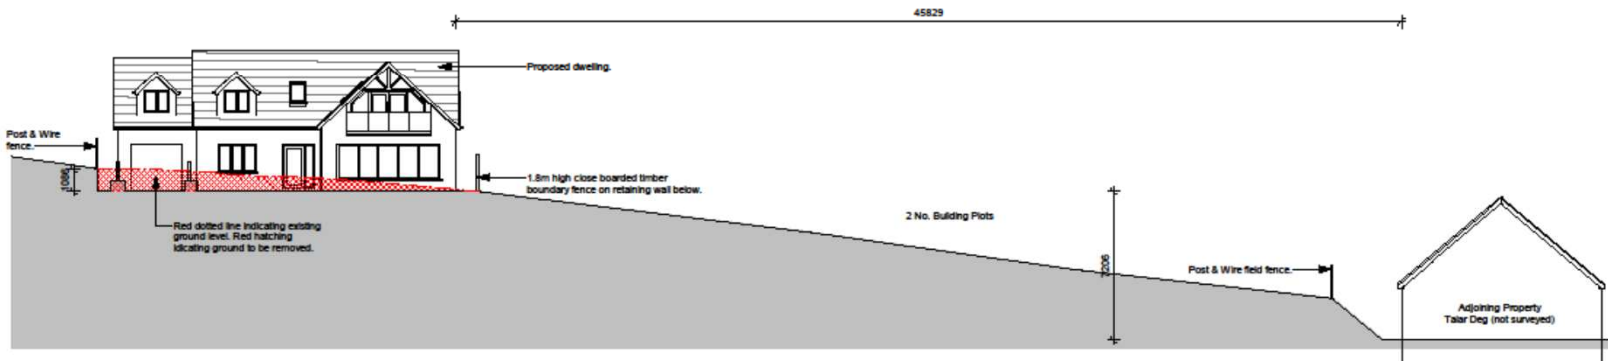

1 Site Cross Section
1 : 200

0m 4m 8m 12m 16m 20m

VISUAL SCALE 1:200

PROJECT Proposed New Dwelling on land adj. to Talardeg, Llanboidy.	CLIENT Mr. Martin Owen.
SHEET Site Cross Section	Date 30/07/2019
	Scale (@ A3) 1 : 200
	DRAWING NUMBER 102
	REV

W/39269

Site photograph from south (Talar Deg)



W/39269 Site photograph from south (properties opposite site)



W/39269 Site photograph from south west – entrance to Bron Y Caer)



W/39269 Site Photograph from west (entrance to Maes Y Bryn)



W/39269 Site Photograph from west (front of Maes Y Bryn)



W/39269

Google street view from north looking towards Llanboidy

