




**General Arrangement Plan**  
Scale 1:200

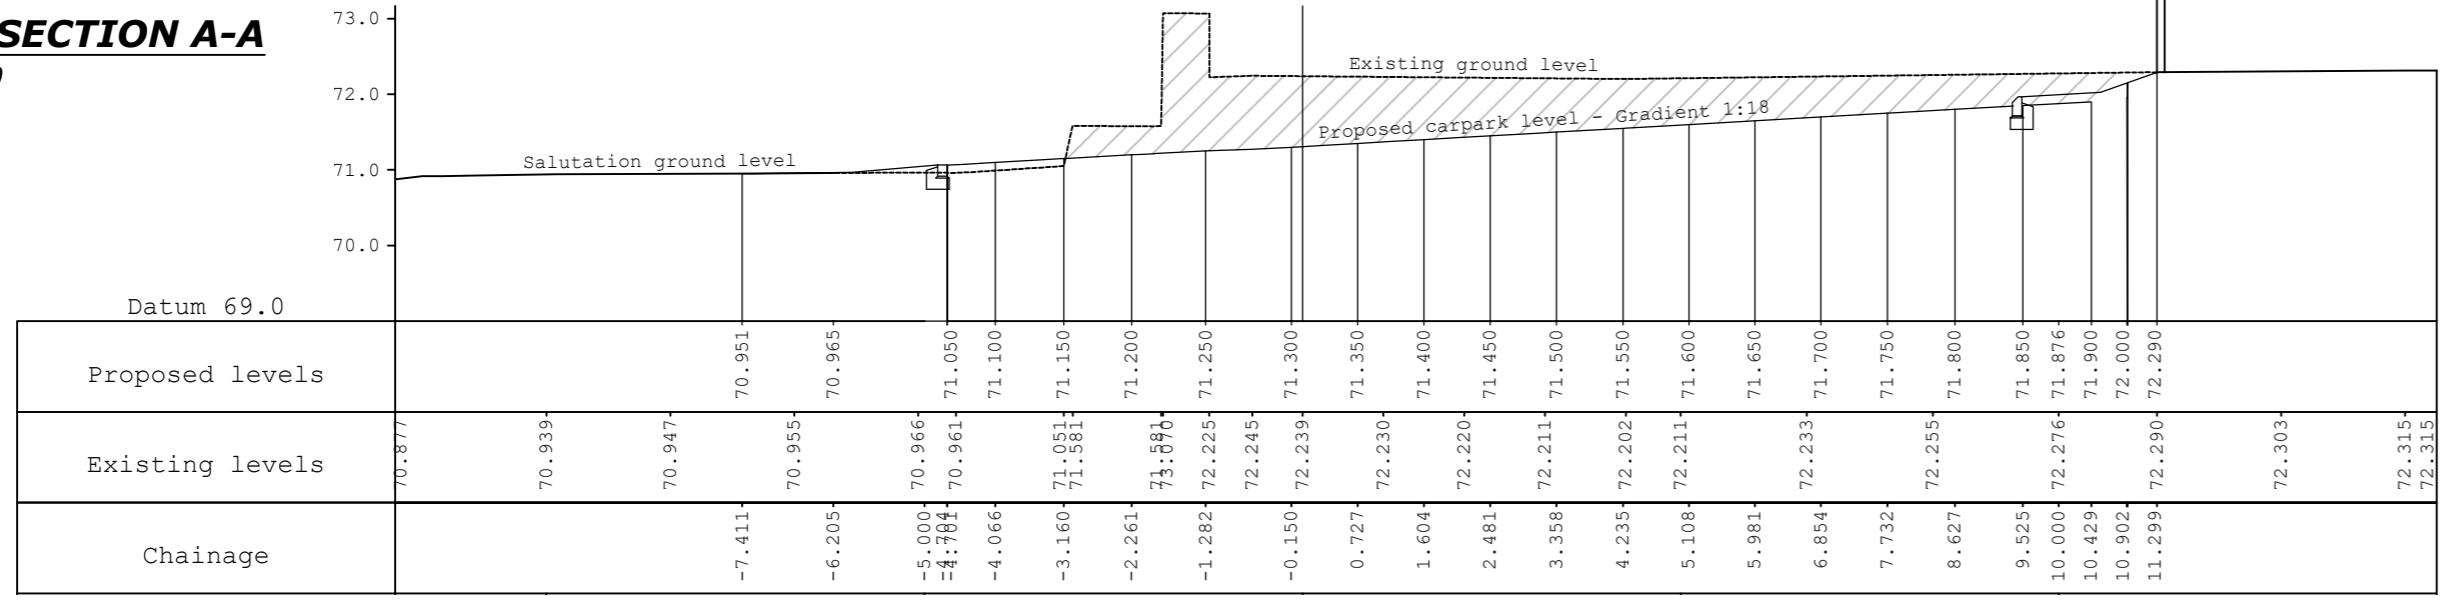

**CROSS SECTION A-A**  
Scale 1:100



**EICH CYNGOR arleinamdani**  
[www.sirgarllyw.cymru](http://www.sirgarllyw.cymru)  
**YOUR COUNCIL doitonline**  
[www.carmarthenshire.gov.wales](http://www.carmarthenshire.gov.wales)

**Stephen G Pilliner**  
 Pennaeth Trafnidiaeth a Pheirianneg, Adran Angylchedd, Bloc 1, Parc Myrddin, Waun Dew, Caerfyrddin, Sir Caerfyrddin SA31 1HQ  
 Head of Highways & Transport Environment Department, Block 1, Parc Myrddin, Richmond Terrace, Carmarthen, Carmarthenshire SA31 1HQ

Project					
<b>MARKET, LLANDEILO</b>					
Title					
<b>FEASIBILITY DESIGN</b>					
Made By	Date	Checked	Date	Authorised	Date
**	**				
Scale			Project no.		
<b>AS SHOWN</b>			<b>80/0000/000</b>		
			Drawing no.		Revision
			<b>SD01</b>		-