

Y Pwyllgor
Cynllunio

Planning
Committee

12.12.2019

**RHANBARTH
Y DWYRAIN**

**AREA
EAST**



EICH CYNGOR arleinamdani
www.sirgar.llyw.cymru

YOUR COUNCIL doitonline
www.carmarthenshire.gov.wales

Y Pwyllgor
Cynllunio

Planning
Committee

**CEISIADAU YR
ARGYMHELLIR EU
BOD YN CAEL EU
CYMERADWYO**

**APPLICATIONS
RECOMMENDED
FOR APPROVAL**



EICH CYNGOR arleinamdani
www.sirgar.llyw.cymru

YOUR COUNCIL doitonline
www.carmarthenshire.gov.wales

Y Pwyllgor
Cynllunio

Planning
Committee

E/38716



EICH CYNGOR **arleinamdani**
www.sirgar.llyw.cymru

YOUR COUNCIL doitonline
www.carmarthenshire.gov.wales

E/38716




E/38716




E/38716




E/38716

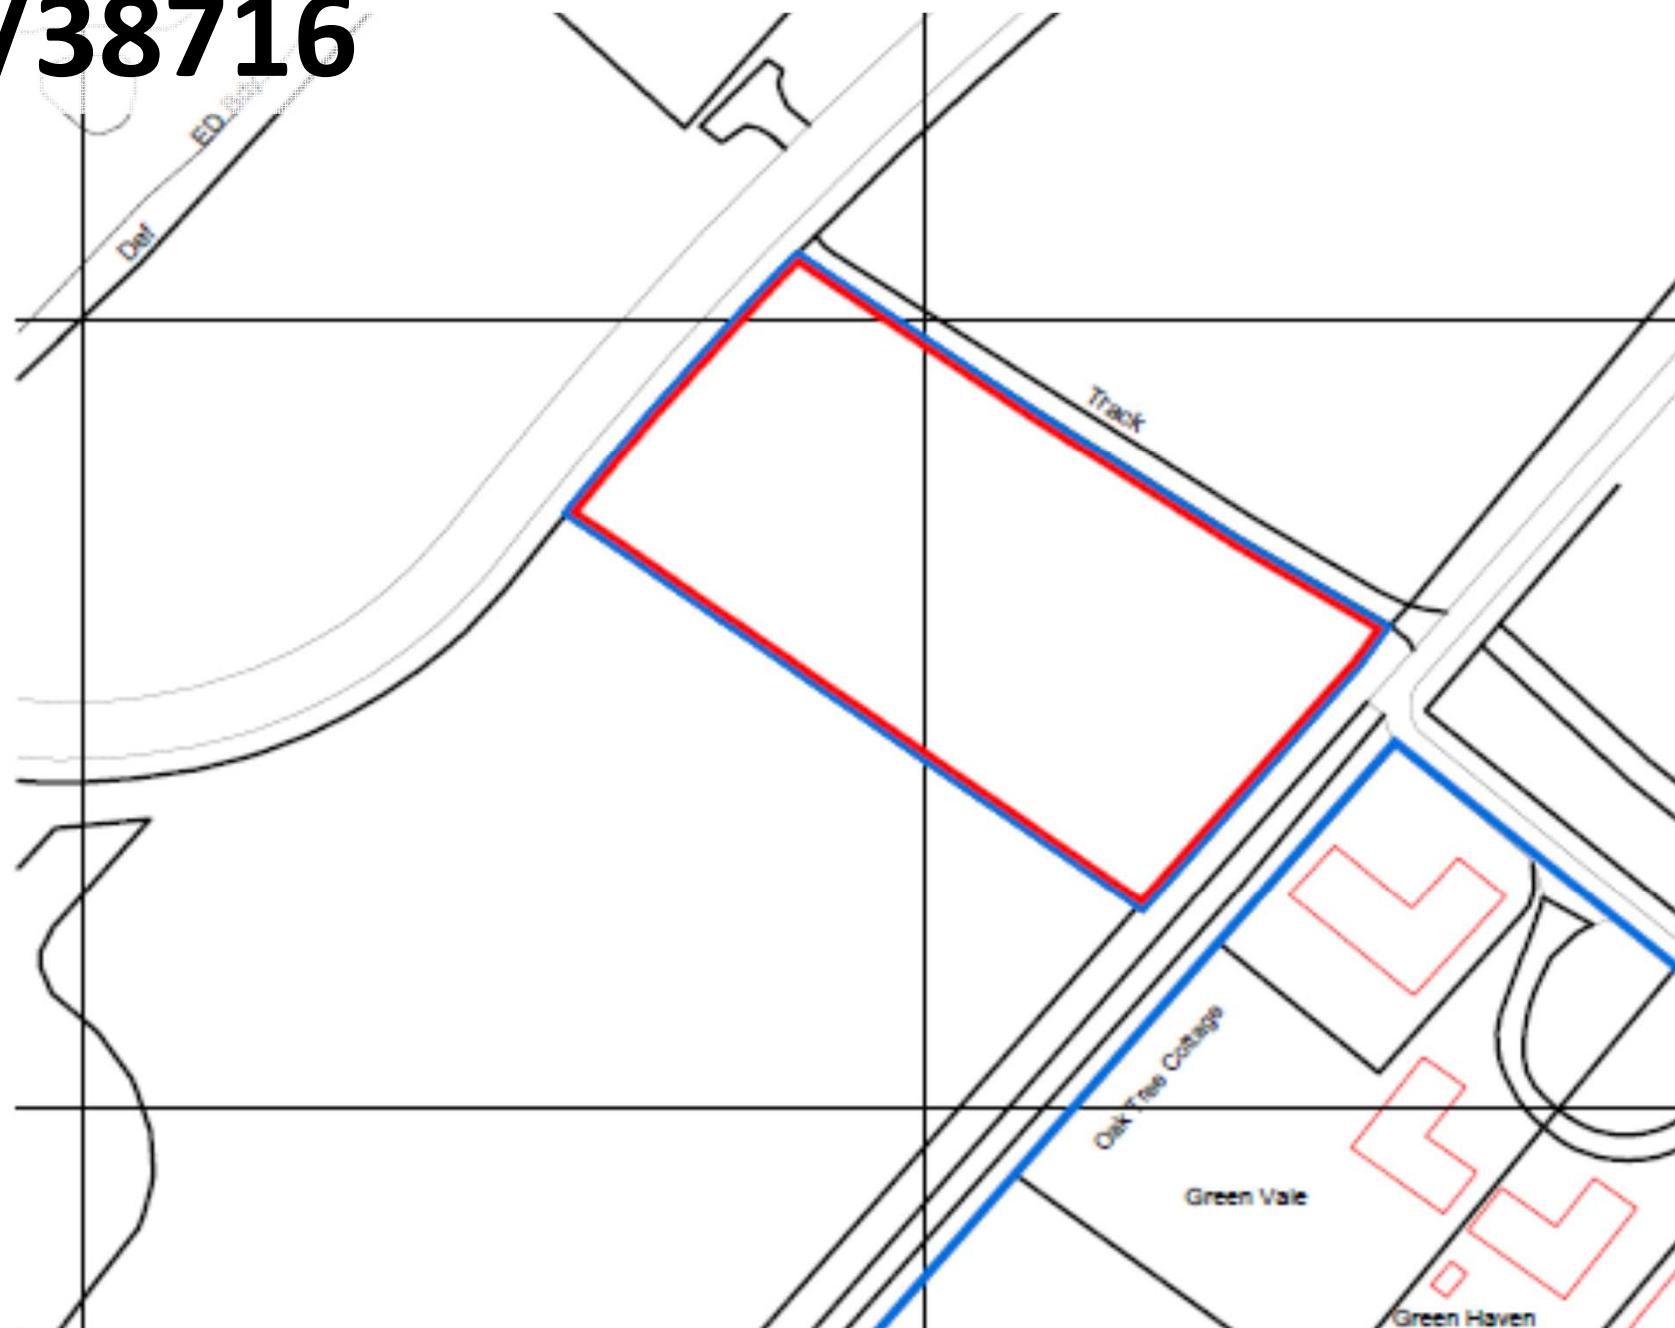

E/38716

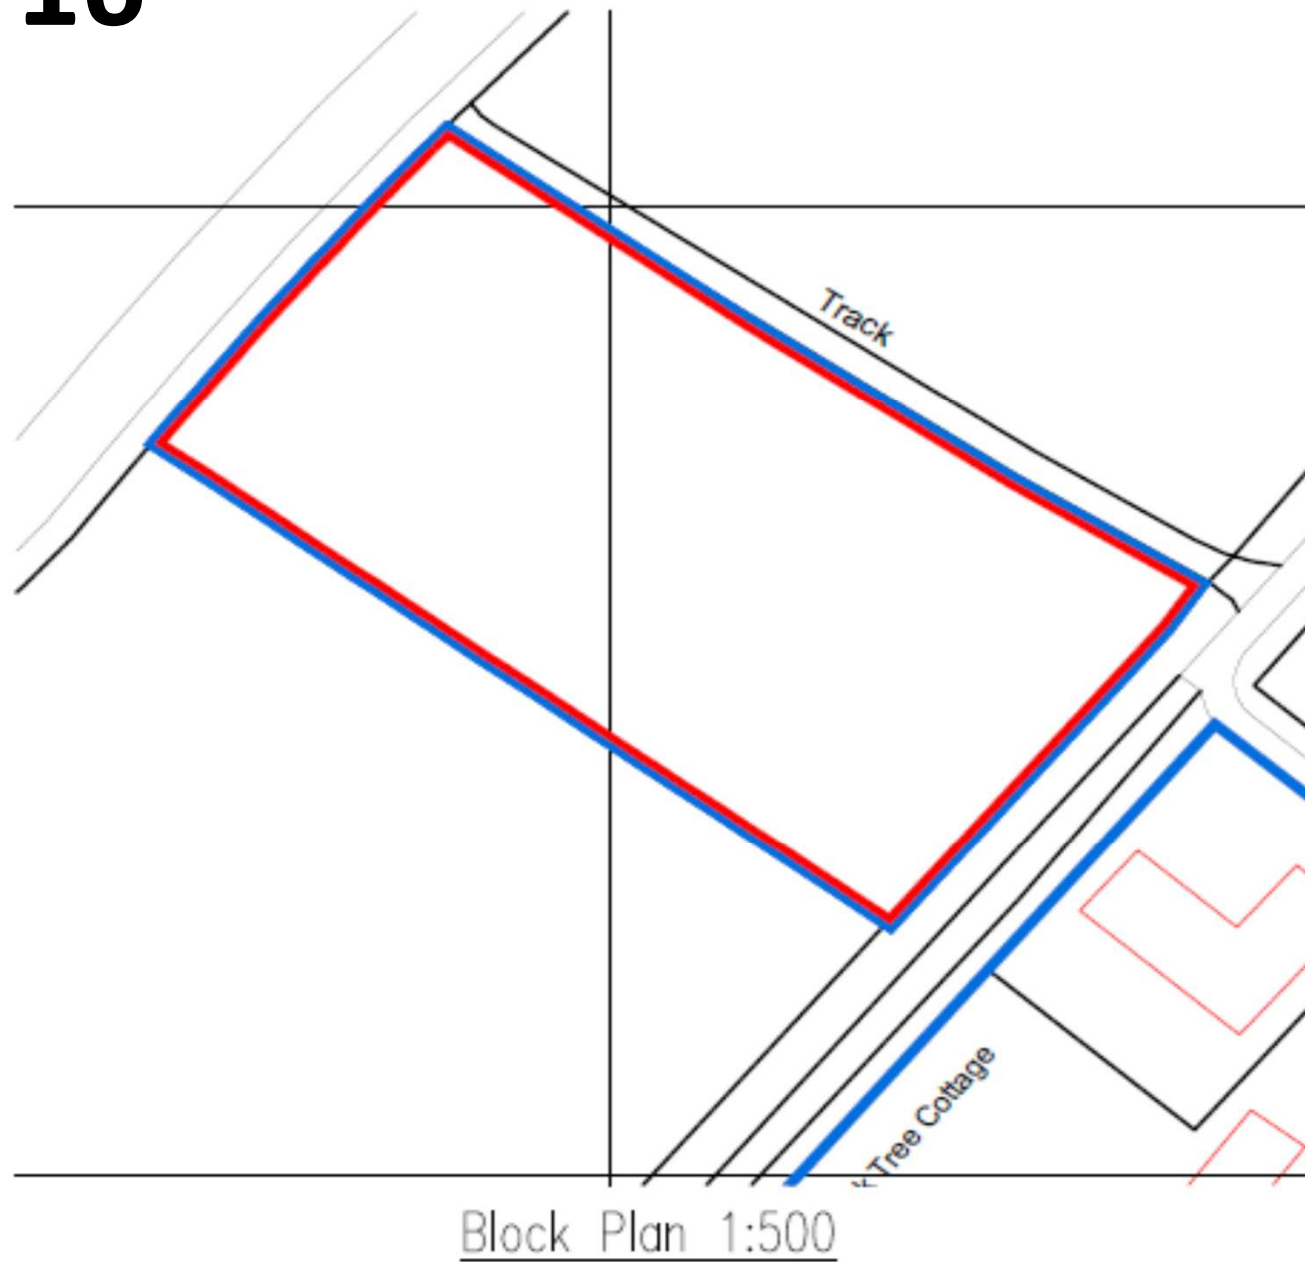


E/38716

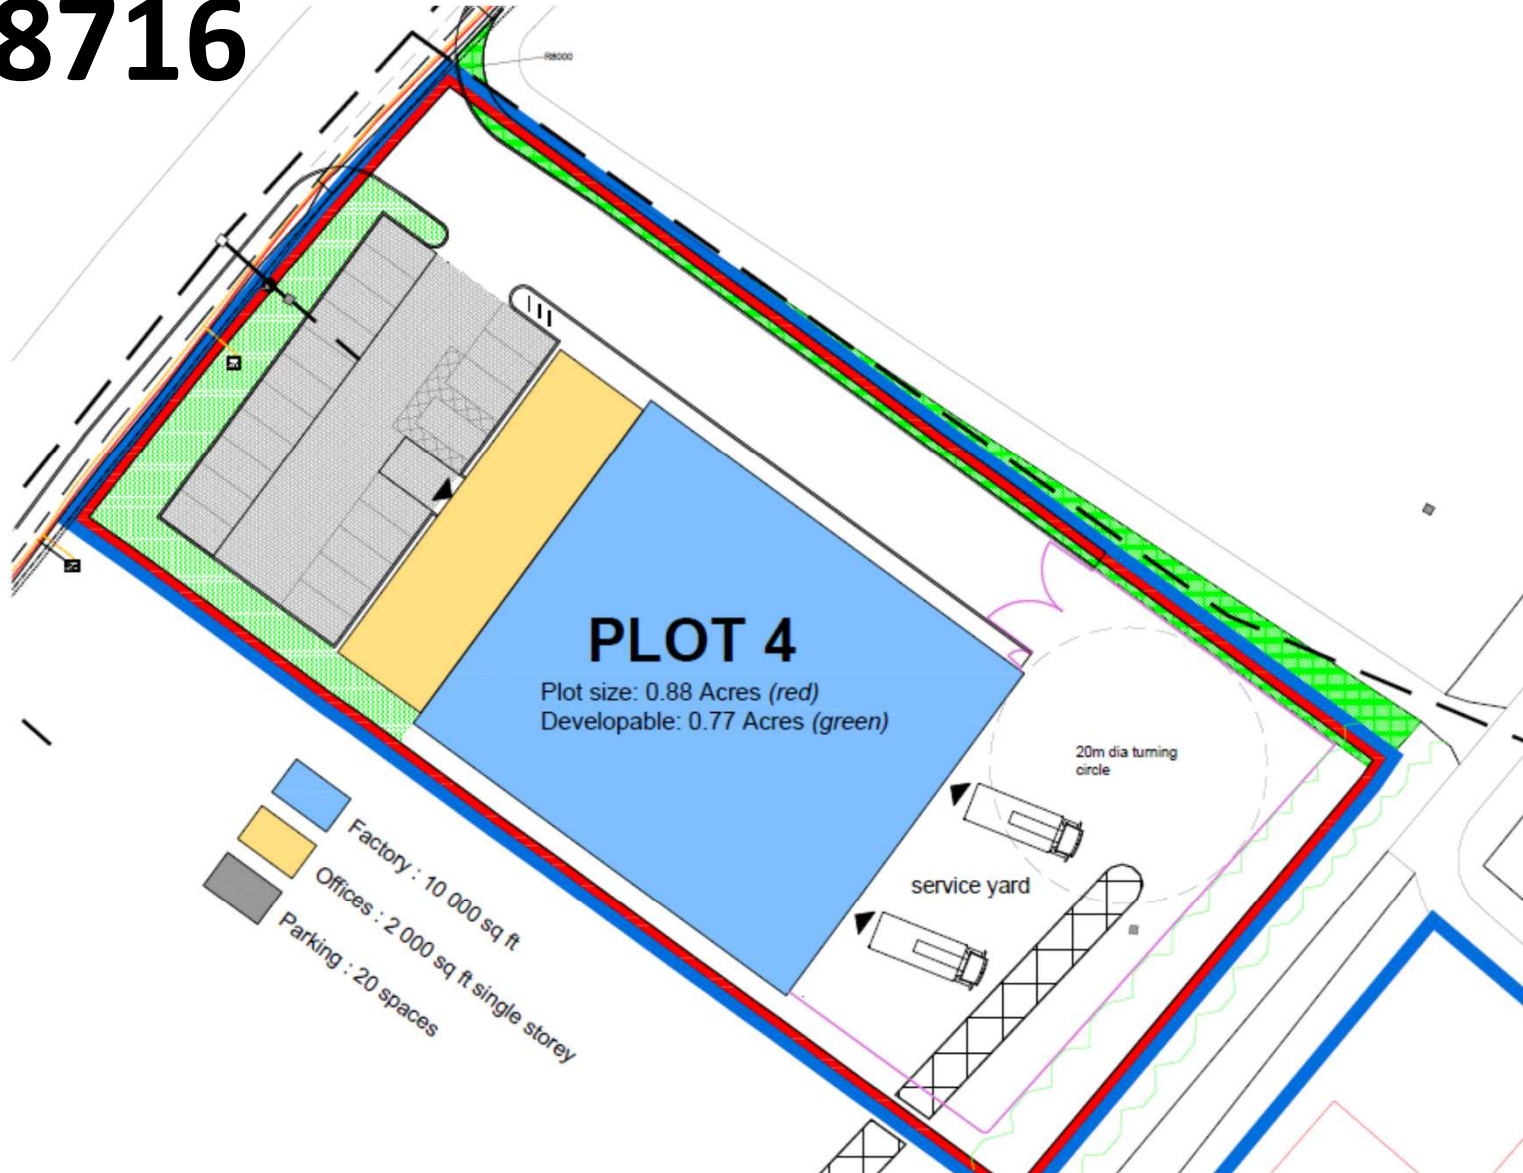

Drawing Number:	CWM-05	Date Drawn:	01-02-19	Scale:	1:250	Project:	PROPOSED DEVELOPMENT	Title:	PROPOSED SITE PLAN
				Drawn by:	BM				
		Date	20/11/19	This drawing is the copyright and may not be copied, altered, reproduced or passed to a third party without their consent. Dimensions must be checked and verified on site, discrepancies should be reported. THIS DRAWING SHOULD NOT BE SCALED					
ed, hedgerow at rear of site shown									


E/38716

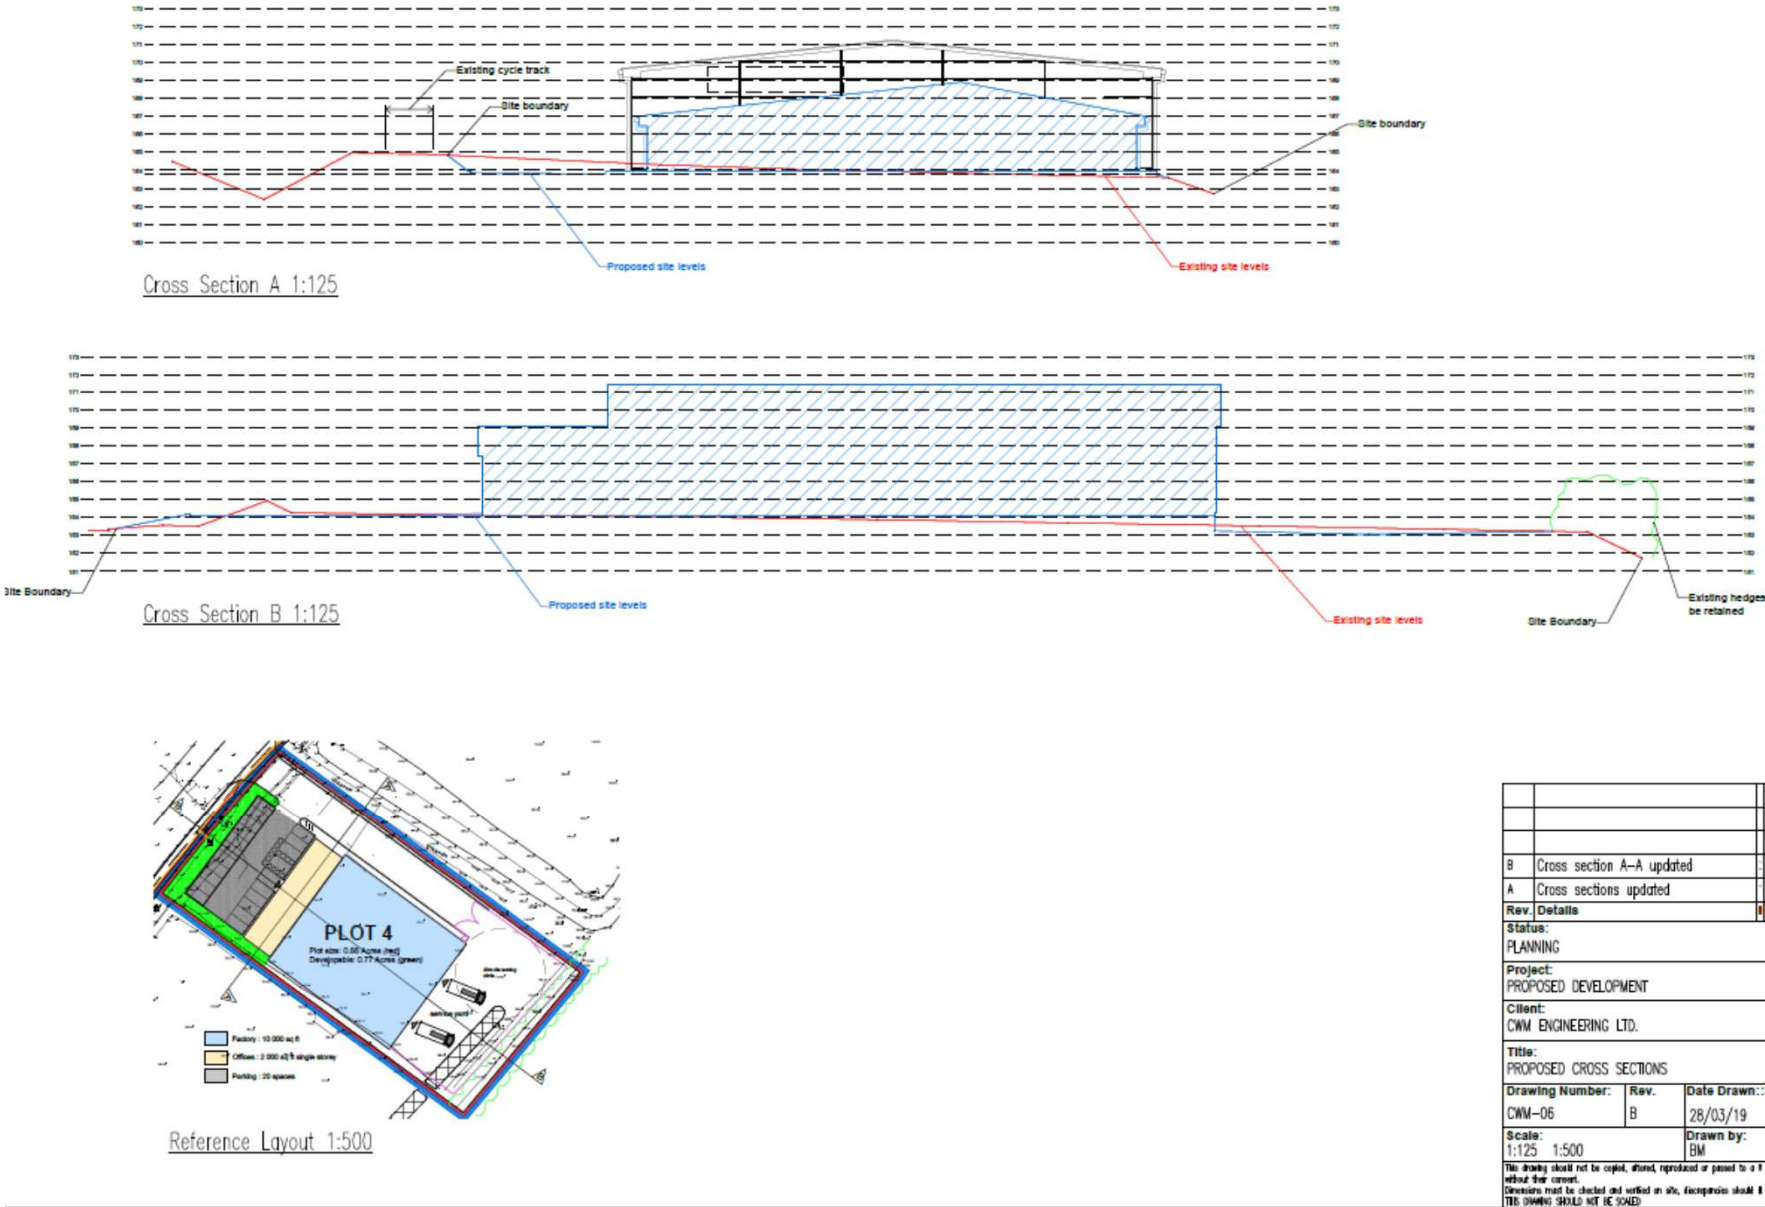


E/38716




NORTH WEST (ELEVATION A) 1:100

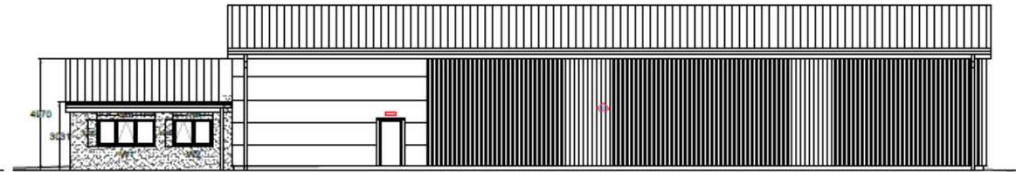

SOUTH WEST (ELEVATION B) 1:100

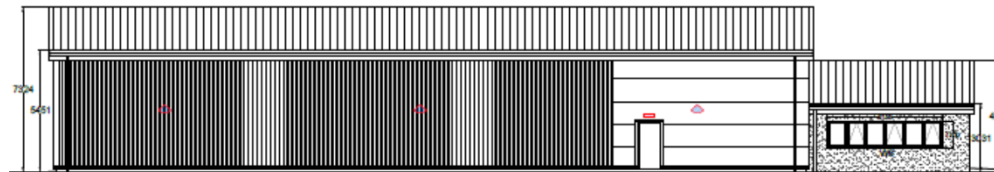


NORTH EAST (ELEVATION C) 1:100

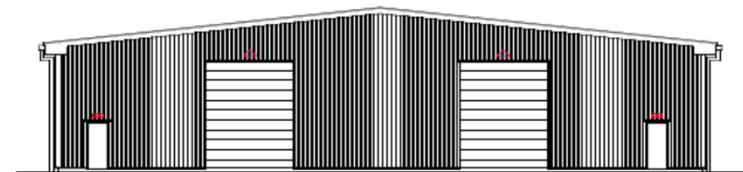

SOUTH EAST (ELEVATION D) 1:100

E/38716

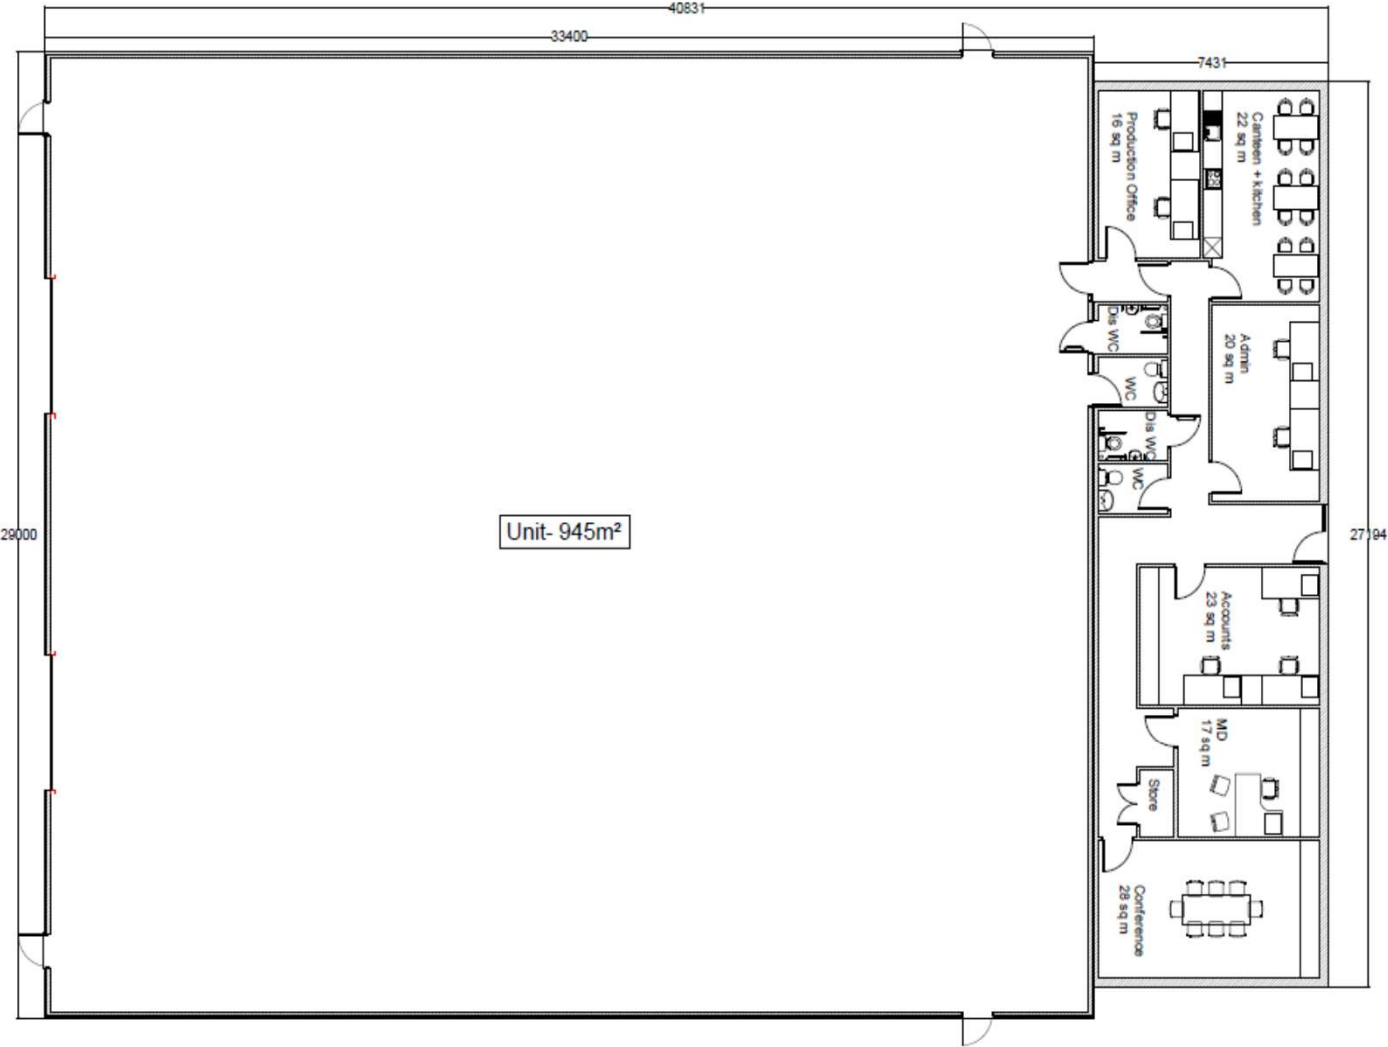

NNING	Drawing Number:	Date Drawn:	Scale: 1:100	Project:	Title:
	CWM-04	01-02-19	Drawn by: BM		
			PROPOSED DEVELOPMENT		PROPOSED G-FLOOR GA

E/38716



E/38716



E/38716



E/38716



E/38716



E/38716



E/38716



E/38716



E/38716



E/38716



Y Pwyllgor
Cynllunio

Planning
Committee

**CEISIADAU YR
ARGYMHELLIR EU
BOD YN CAEL EU
GWRTHOD**

**APPLICATIONS
RECOMMENDED
FOR REFUSAL**



EICH CYNGOR arleinamdani
www.sirgar.llyw.cymru

YOUR COUNCIL doitonline
www.carmarthenshire.gov.wales

Y Pwyllgor
Cynllunio

Planning
Committee

E/39553




EICH CYNGOR **arleinamdani**
www.sirgar.llyw.cymru

YOUR COUNCIL doitonline
www.carmarthenshire.gov.wales


E/39553

LOCATION PLAN

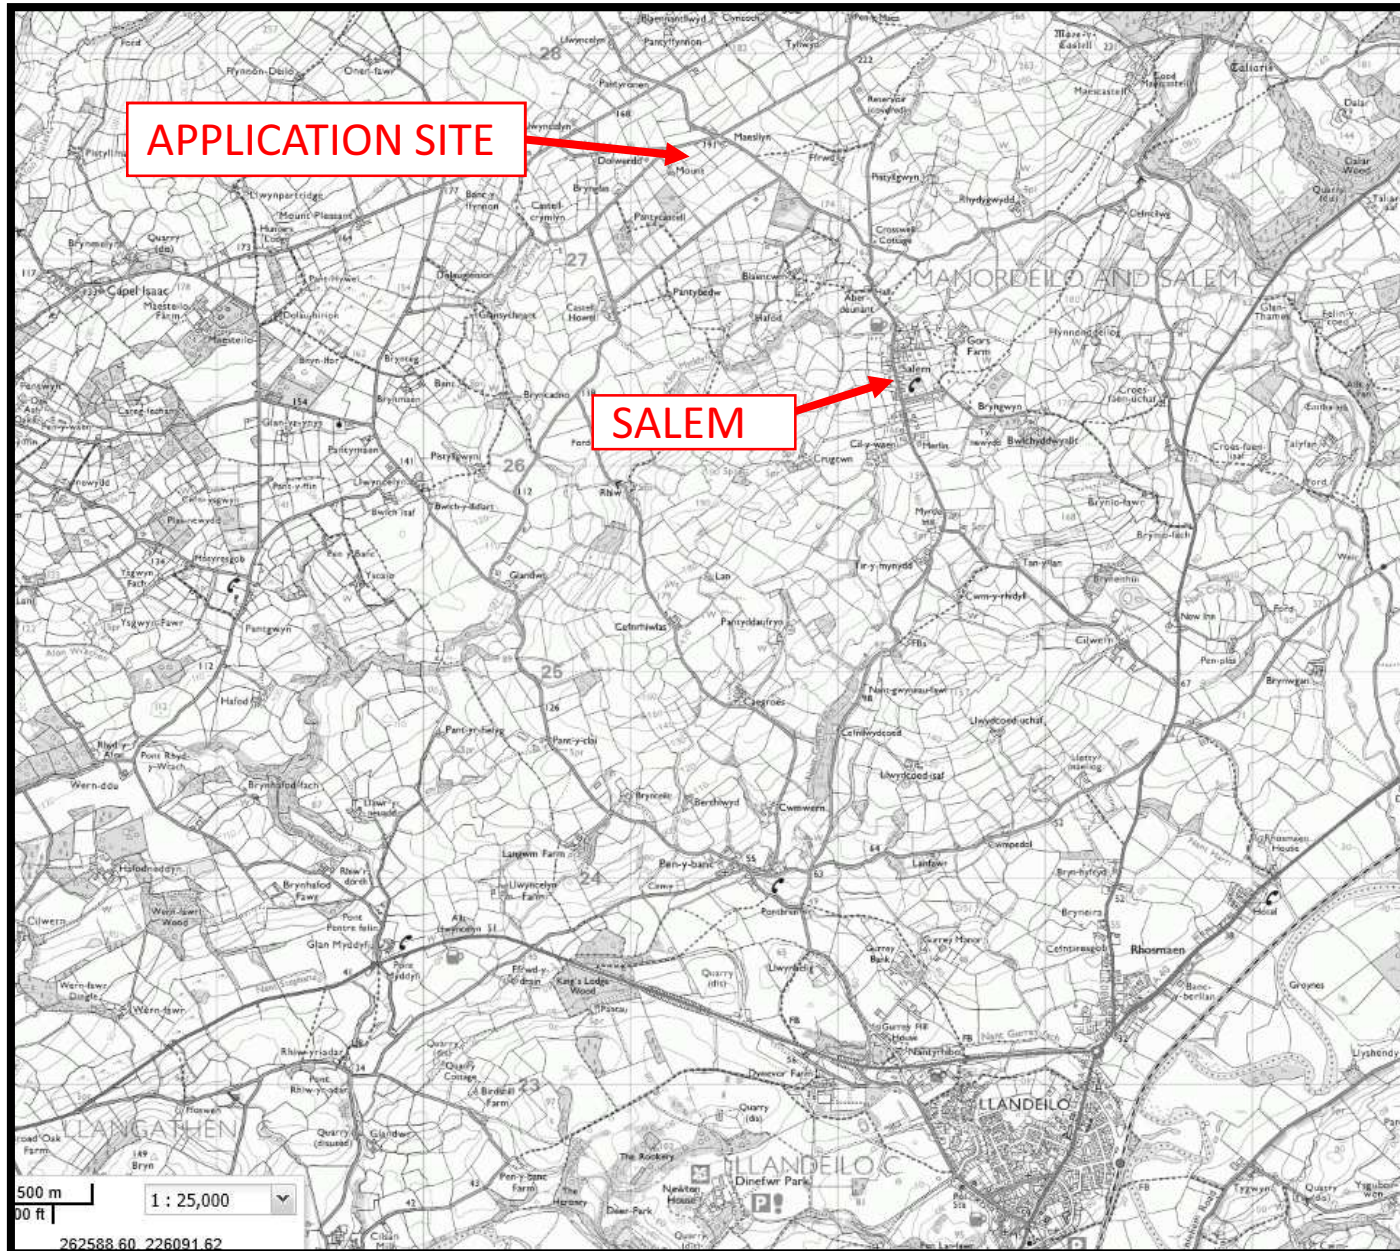


E/39553

LOCATION PLAN

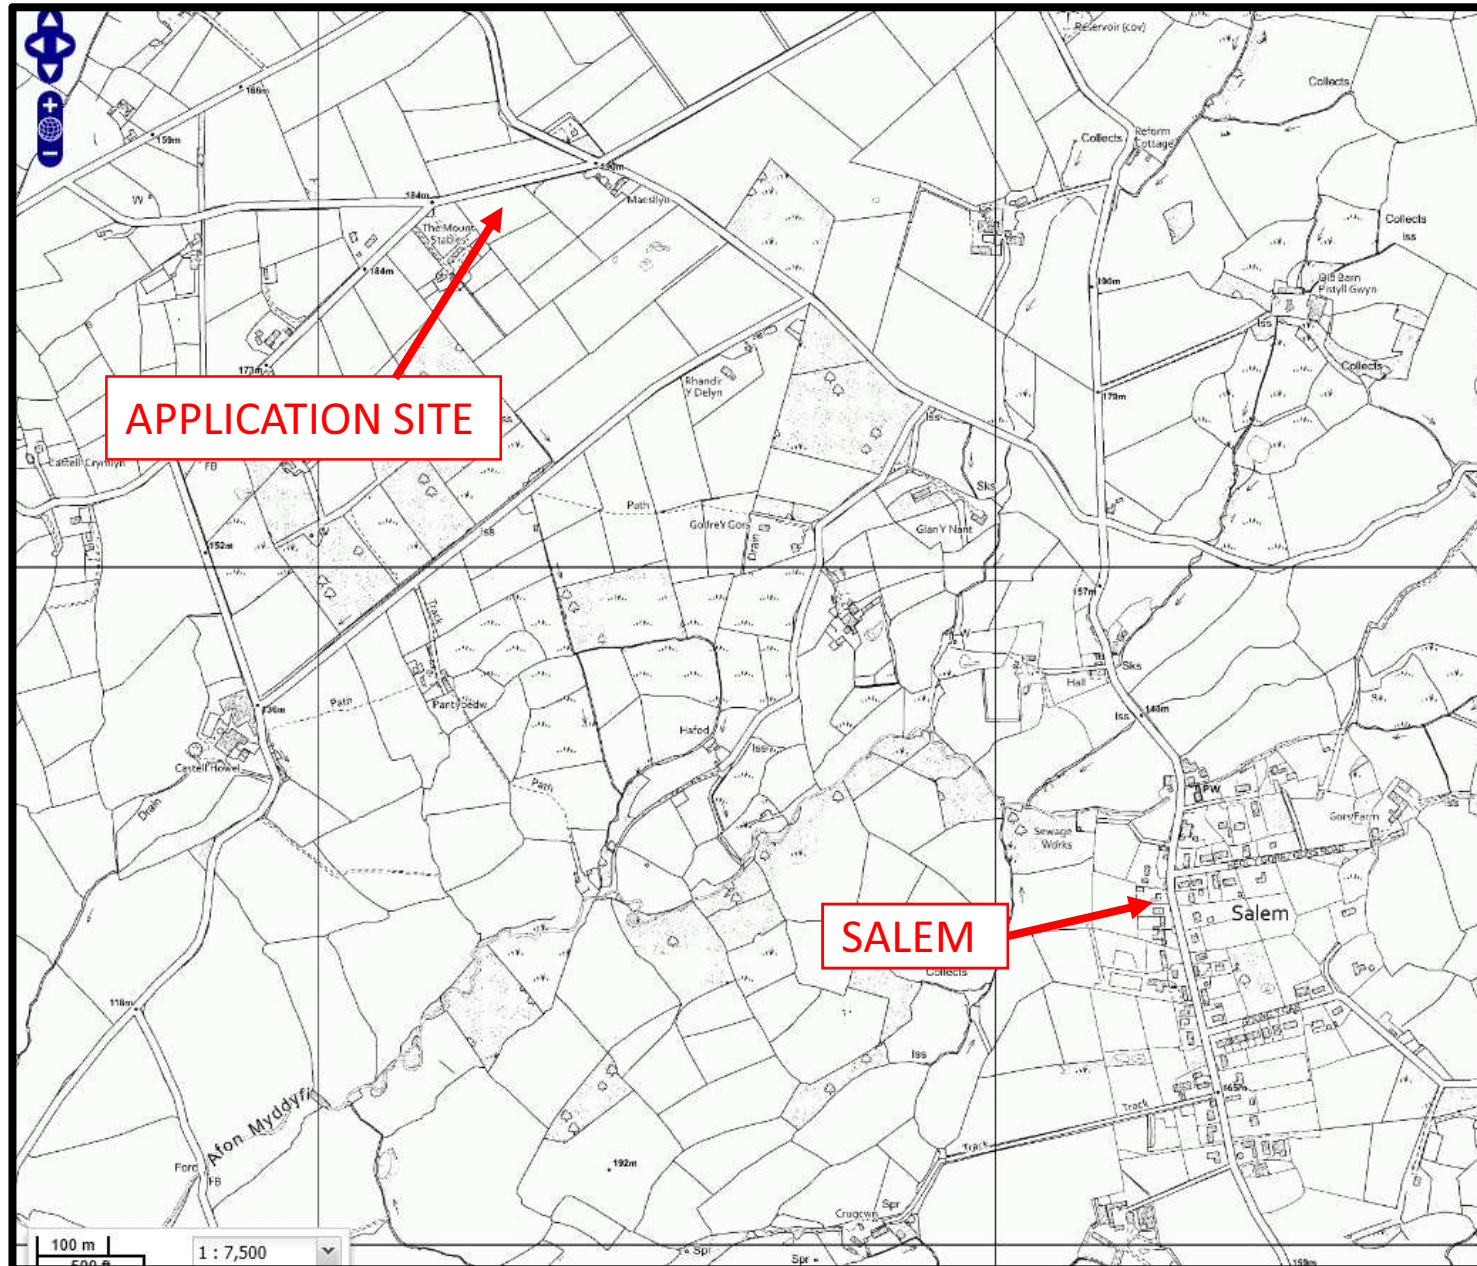


E/39553

AERIAL PHOTO

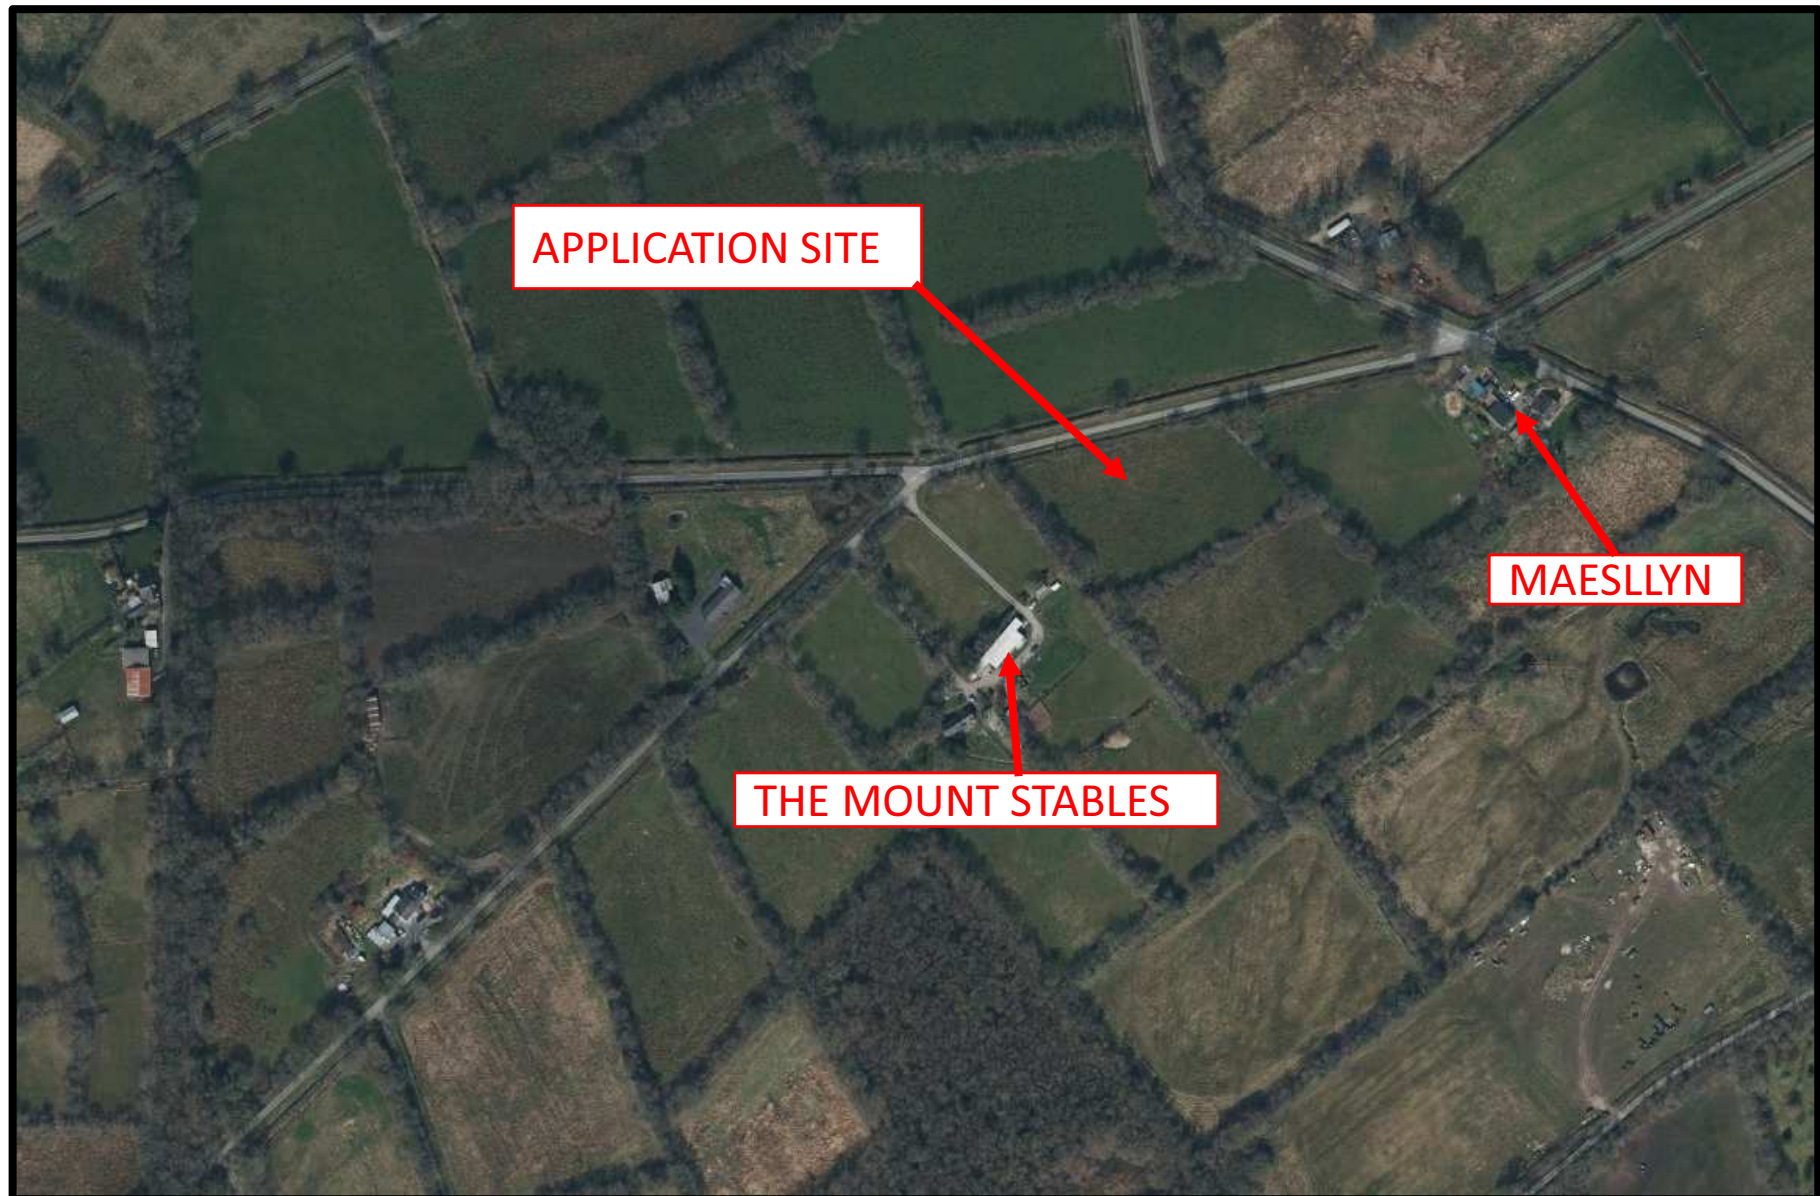


E/39553

LOCATION PLAN

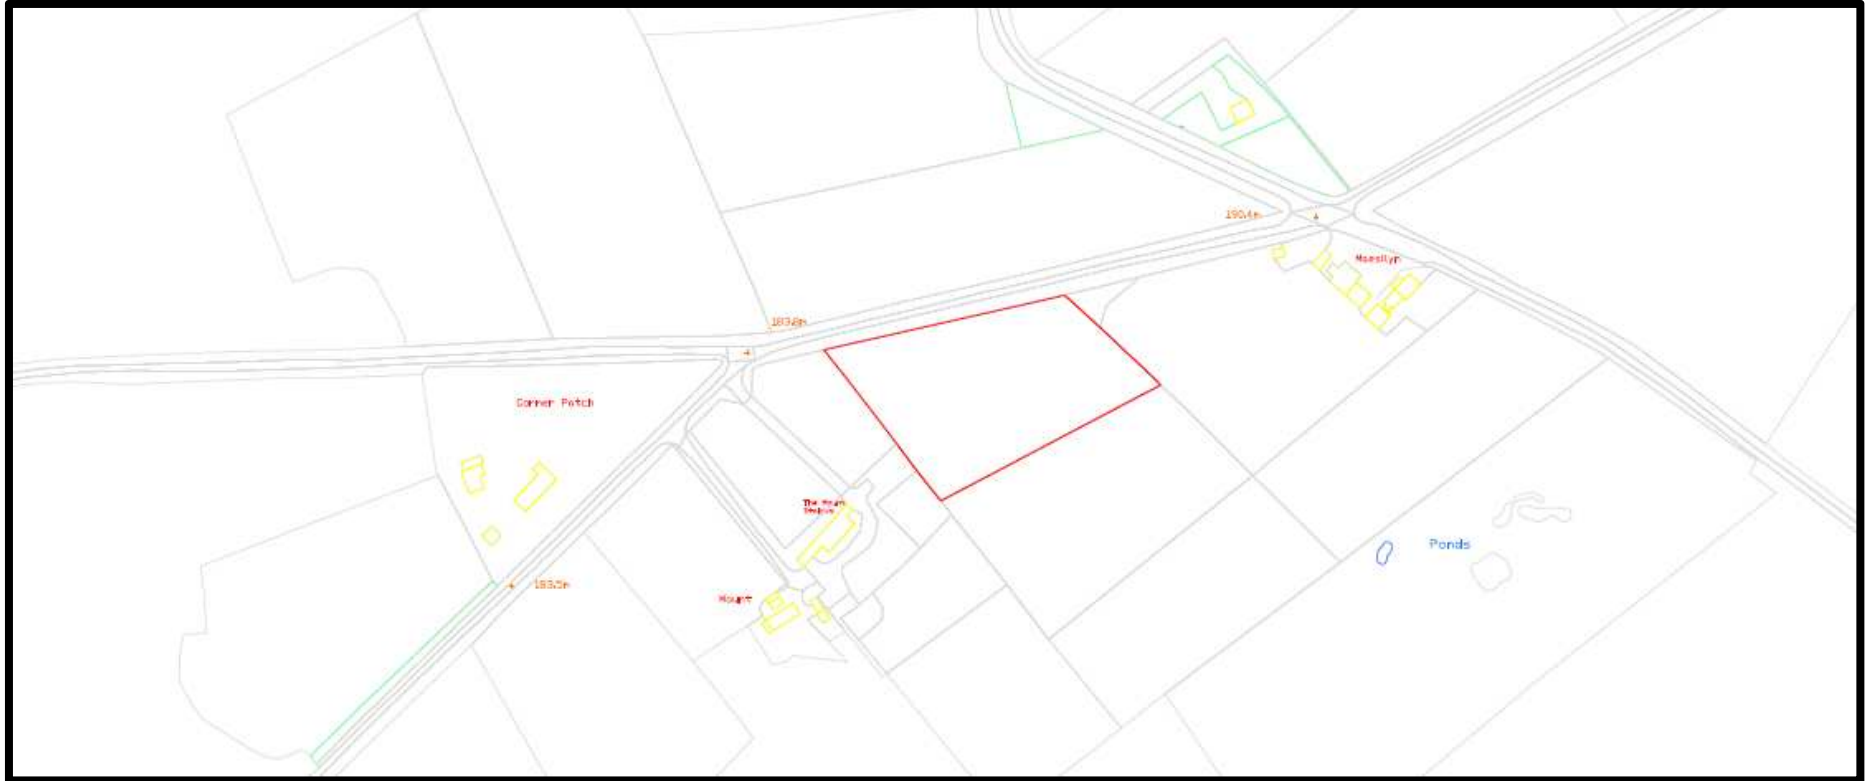


E/39553

SITE PLAN

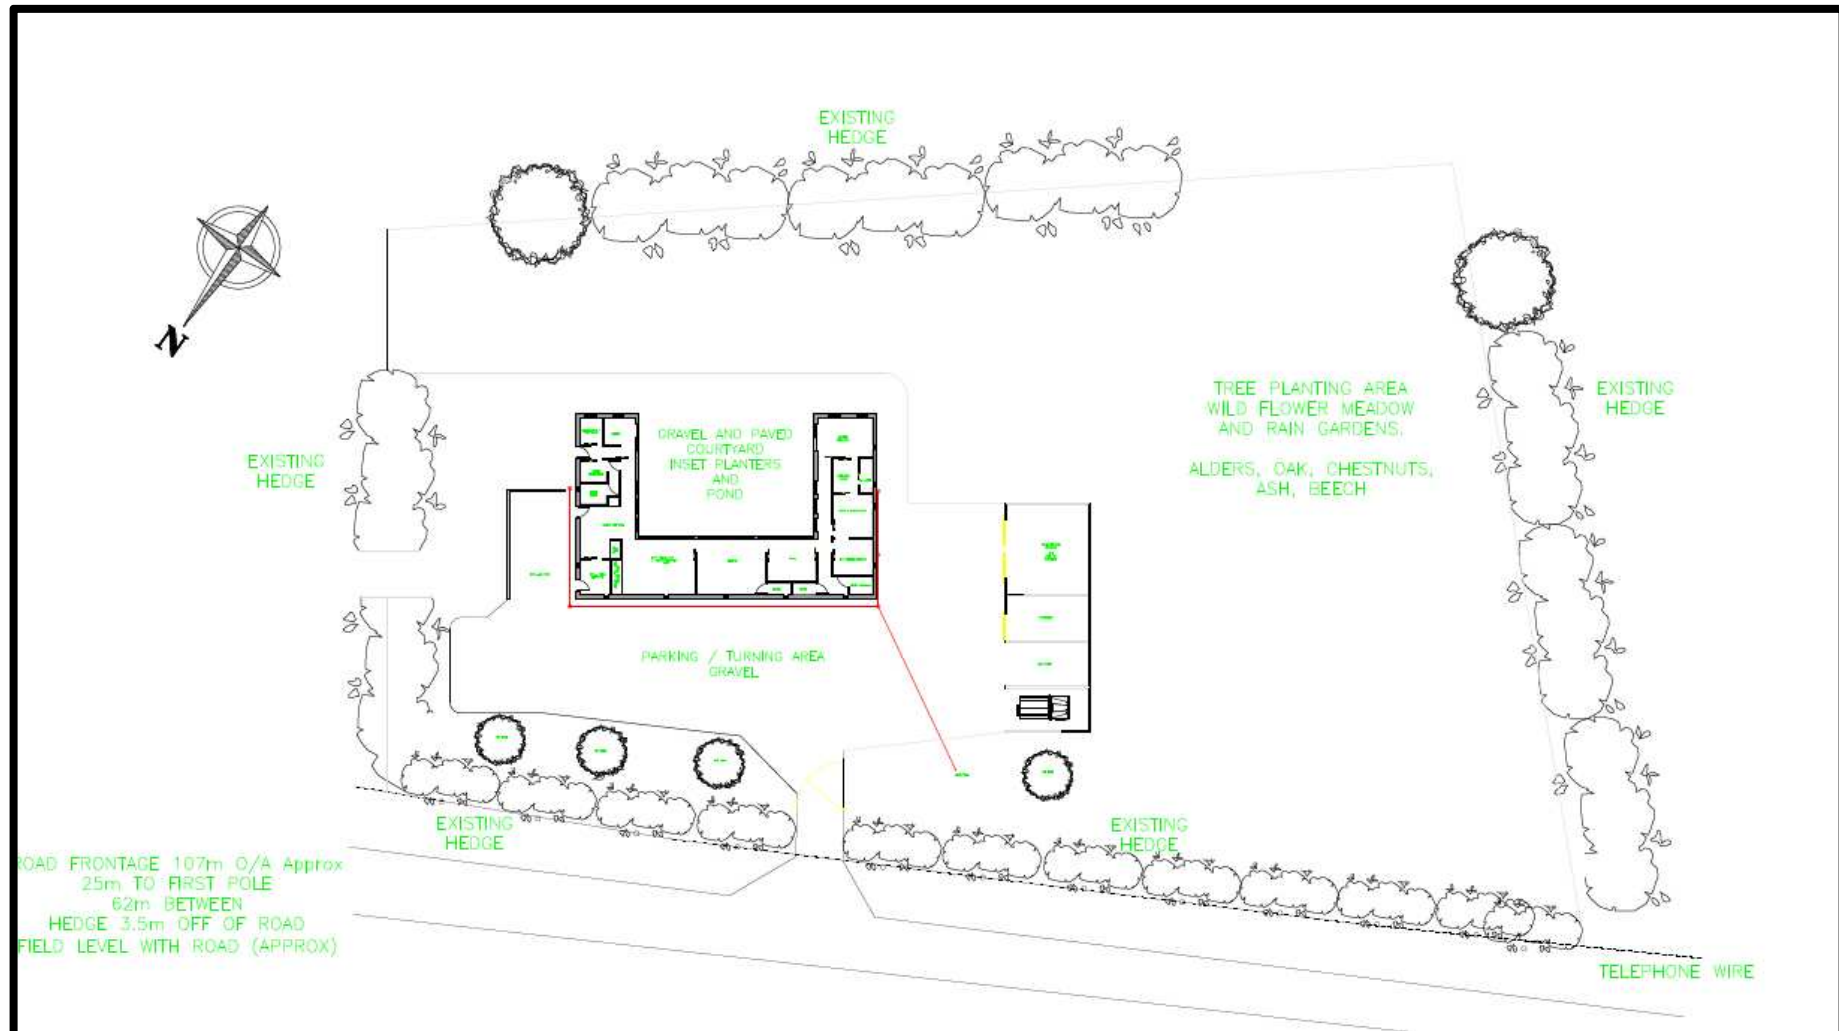

E/39553

ELEVATION PLANS

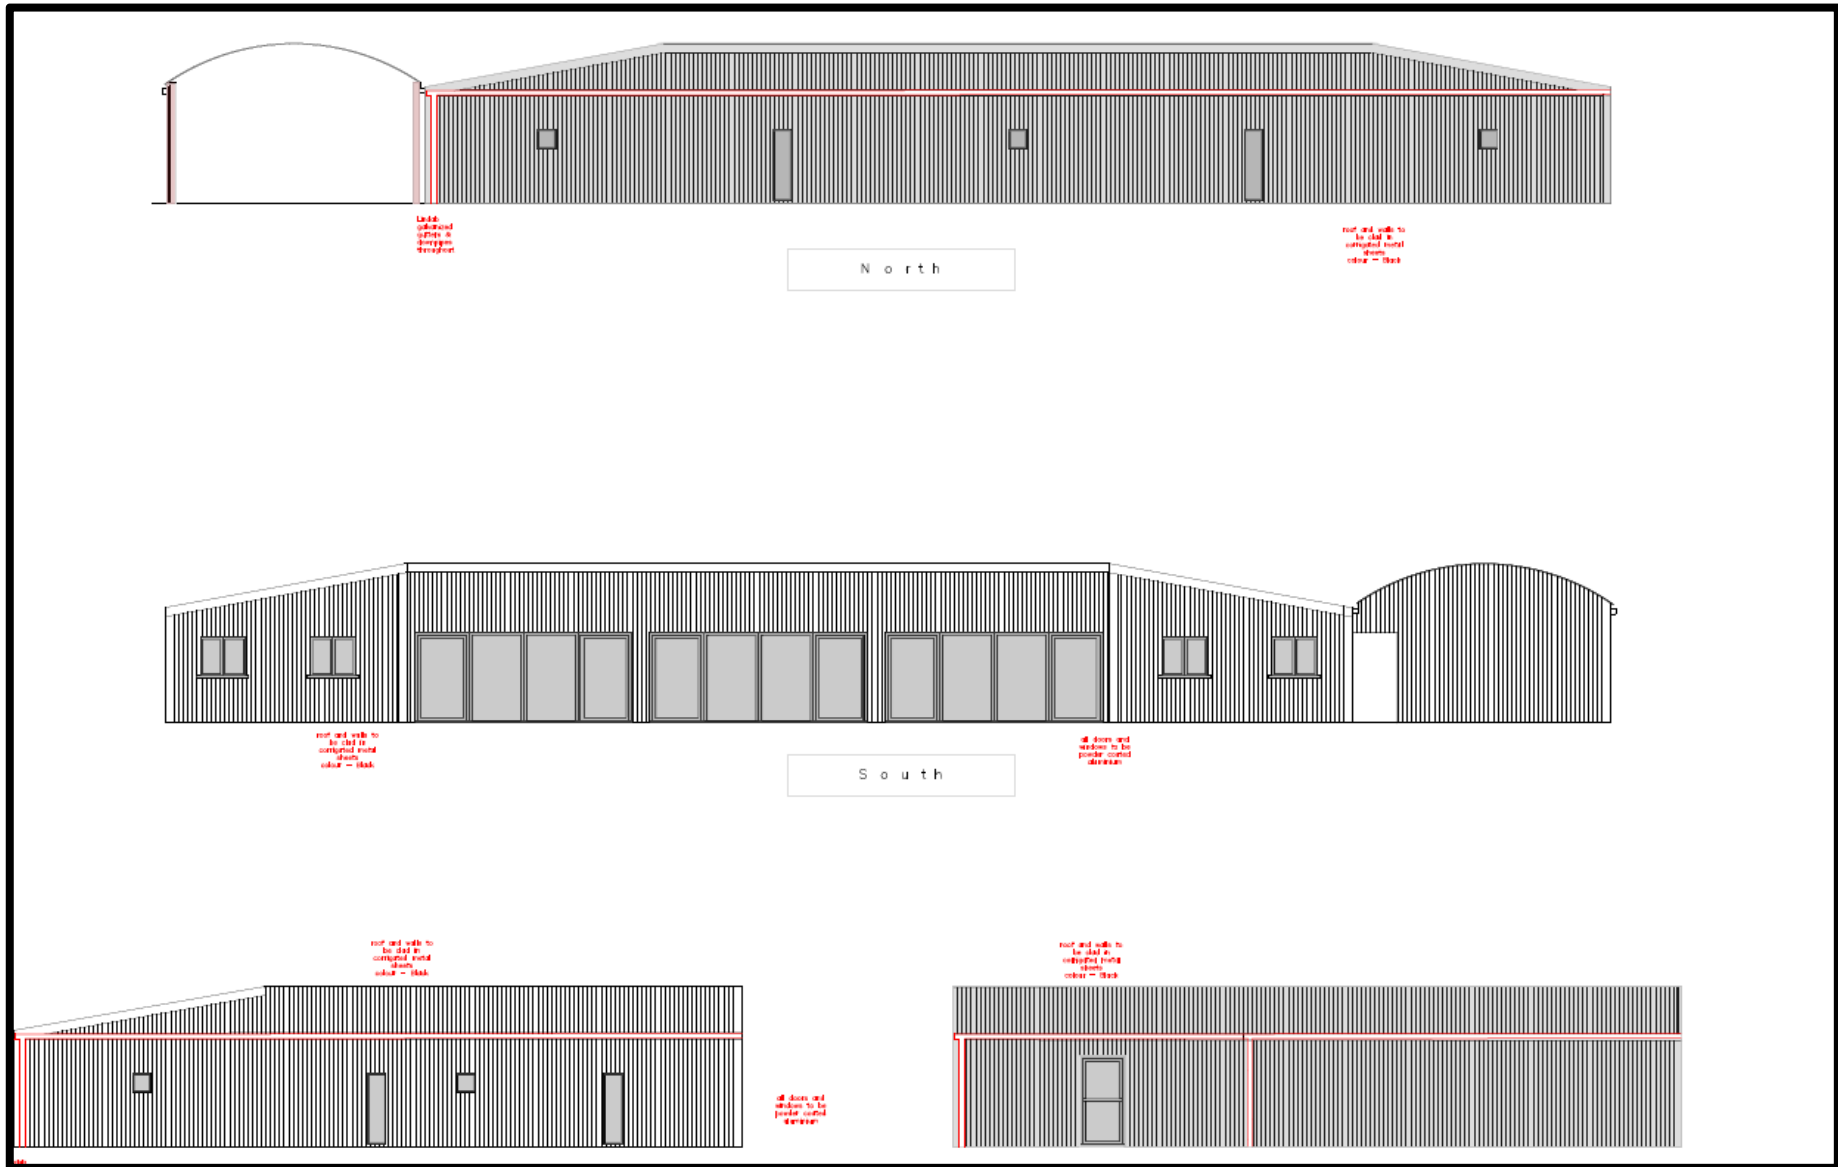


E/39553

LAYOUT PLANS




E/39553

OUTBUILDING PLANS

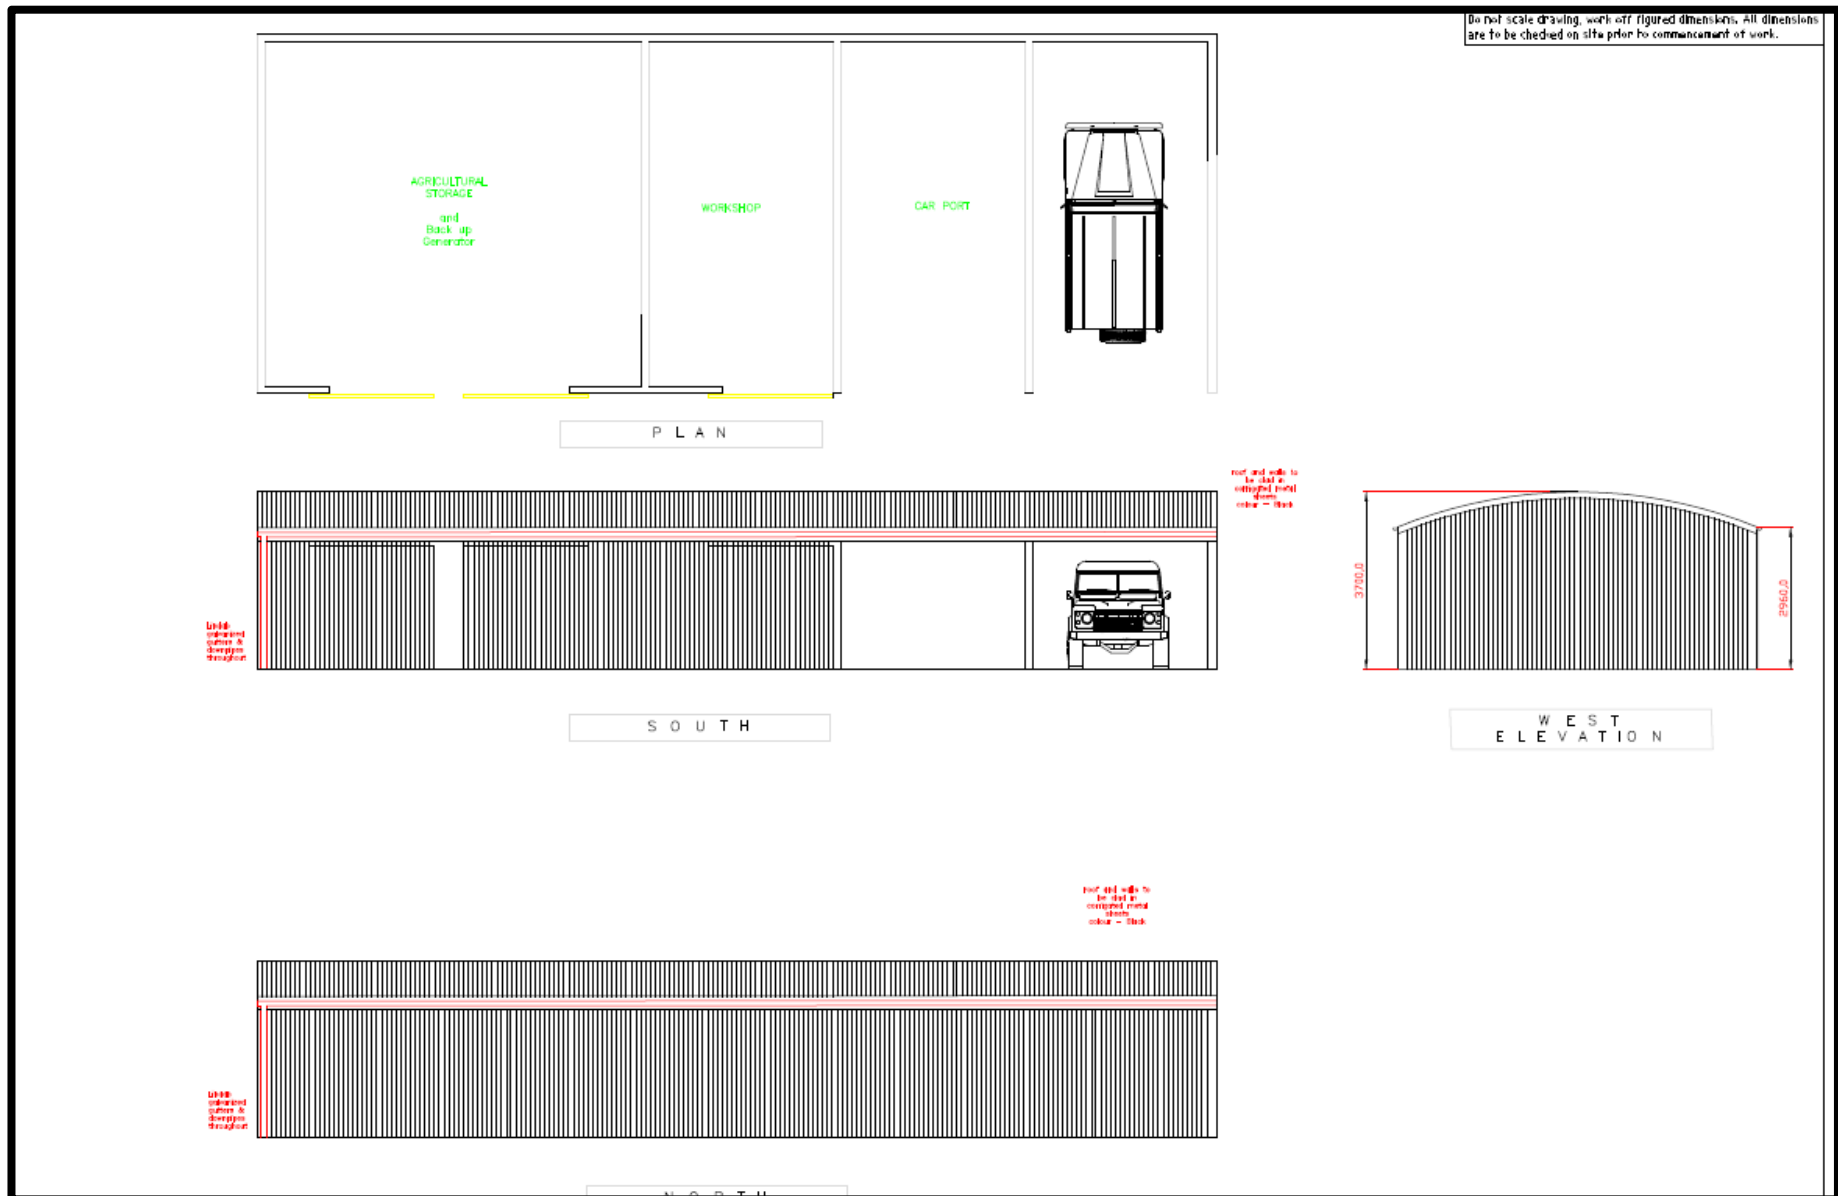

E/39553

STREETVIEW PLANS

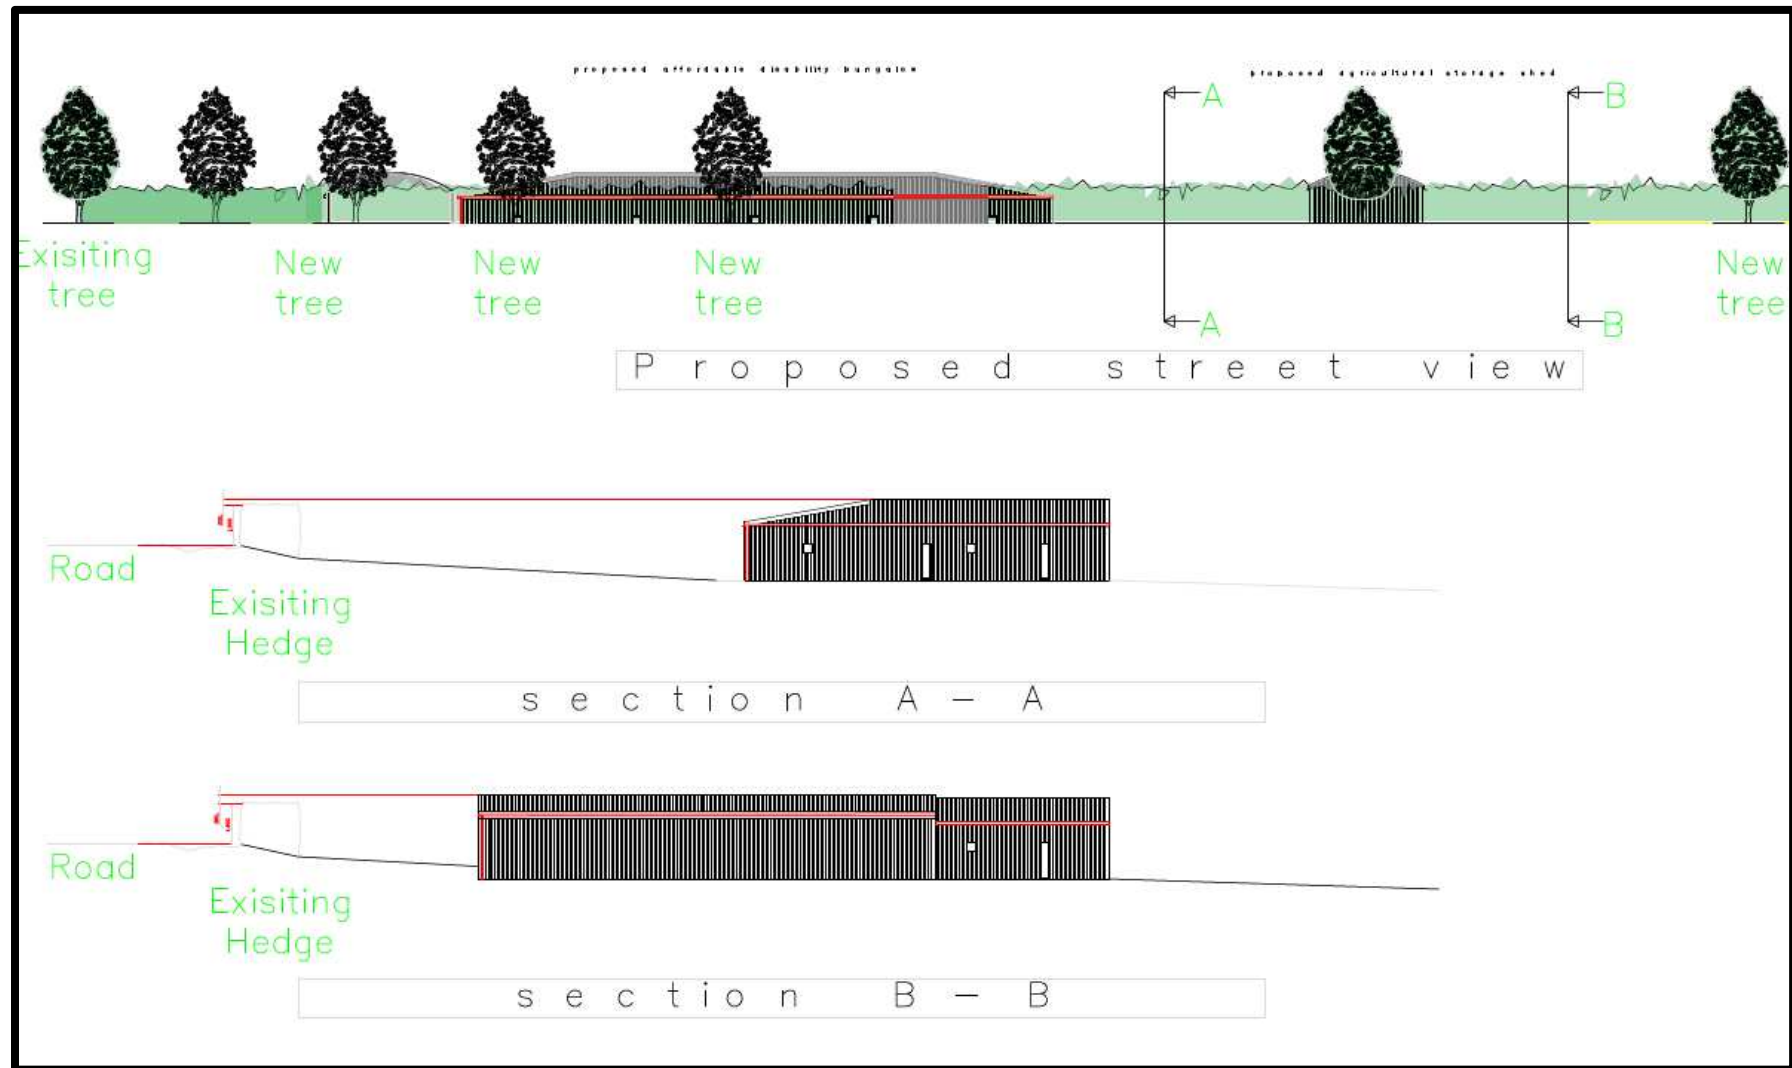

E/39553

SITE PHOTO



E/39553

SITE PHOTO



E/39553

SITE PHOTO

