


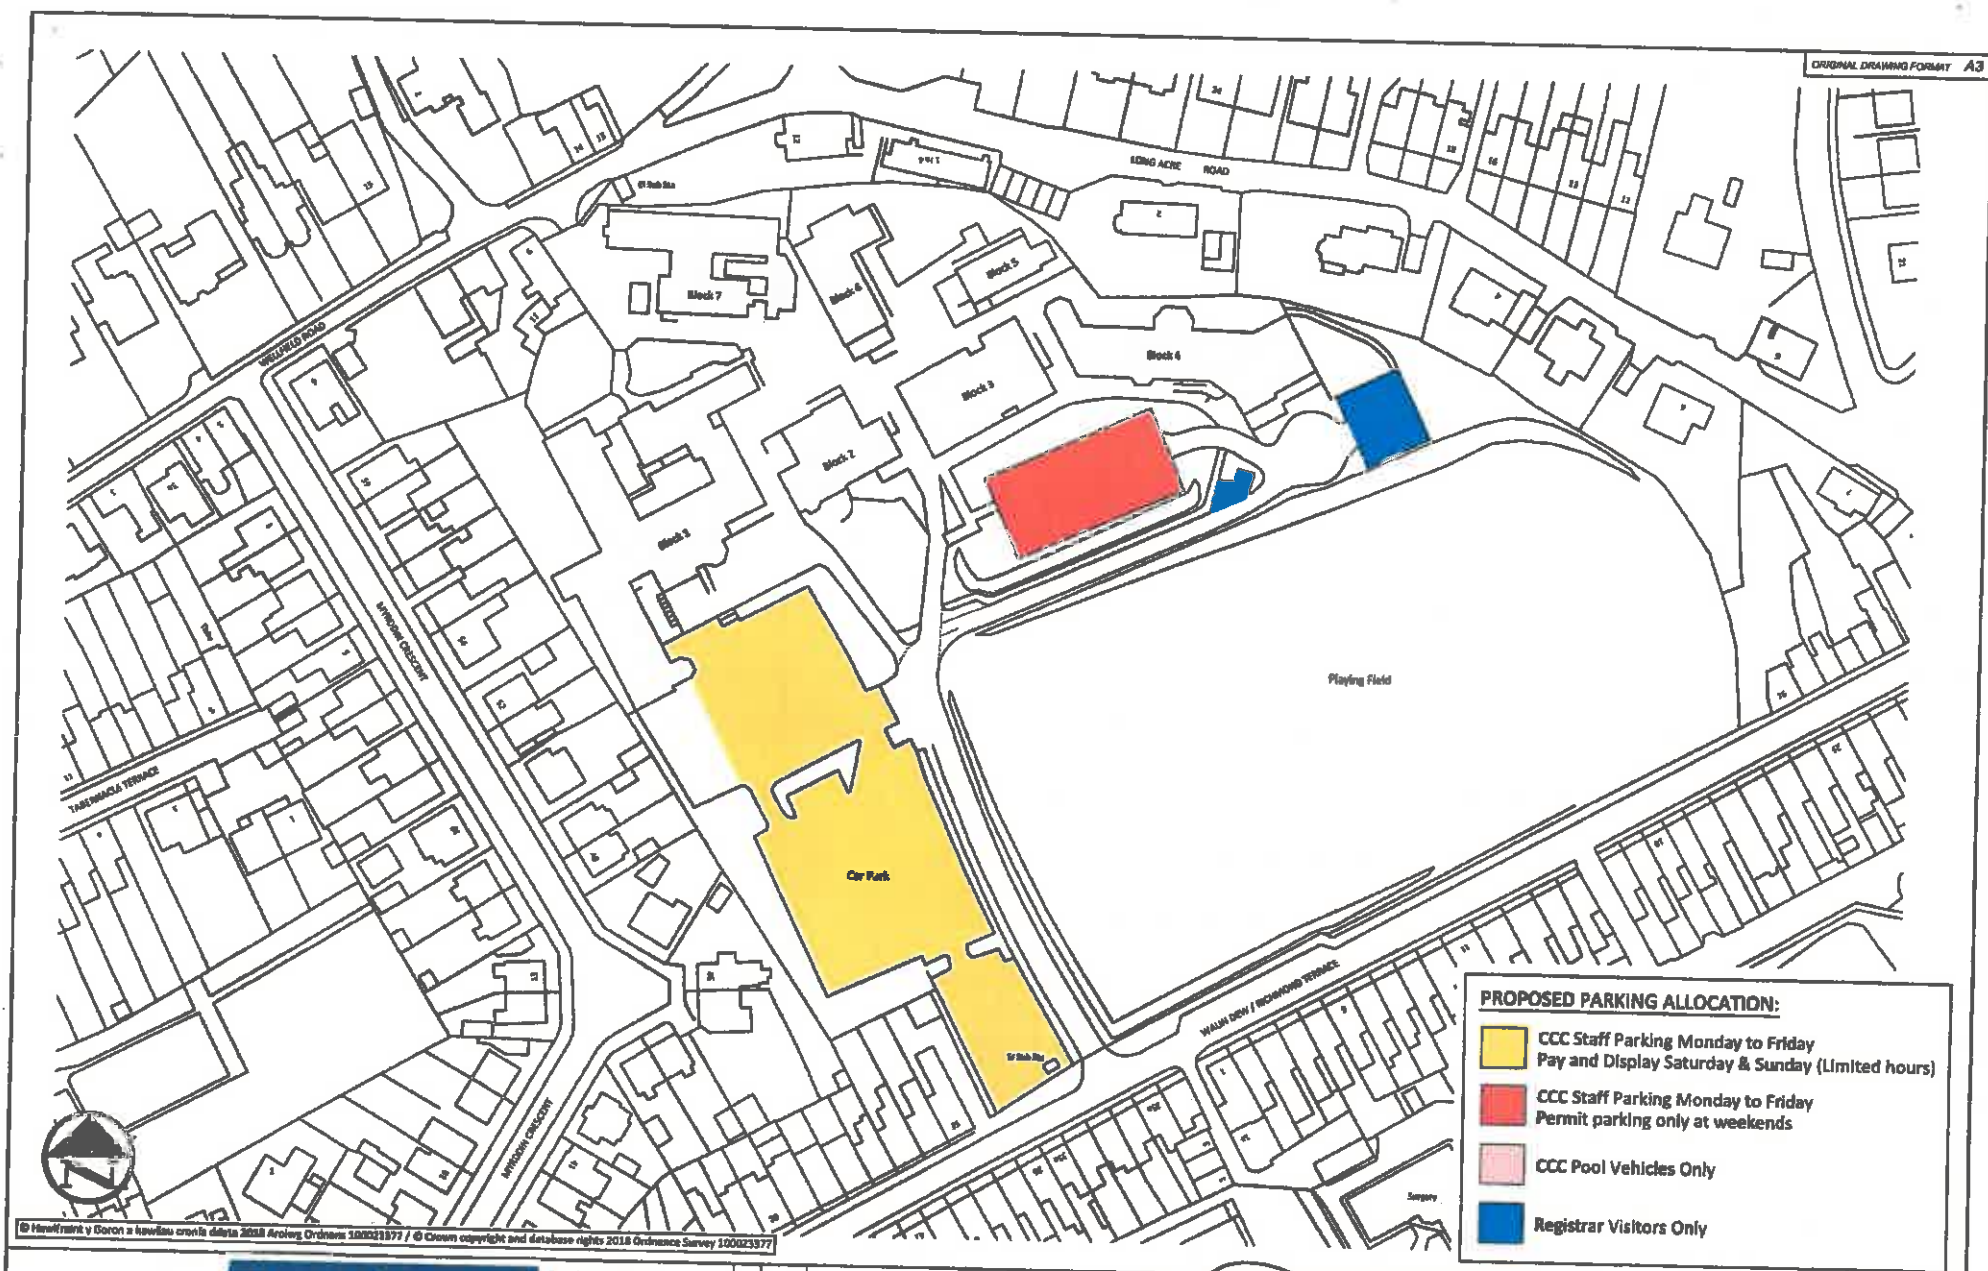

PROPOSED PARKING ALLOCATION:


- CCC Staff Parking Monday to Friday
Pay and Display Saturday & Sunday (Limited hours)
- CCC Staff Parking Monday to Friday
Permit parking only at weekends
- CCC Pool Vehicles Only
- Registrar Visitors Only

© Hereford y Doron a hawlin cronfa ddieta 2018 Arrolwg Ordnance 100023377 / © Crown copyright and database rights 2018 Ordnance Survey 100023377

 EICH CYNGOR arleinamdan! YOUR COUNCIL doitonline www.sir-gar.gov.uk	Stephen G Pillner Penarth Treigludwr a Pheddwyr, Adran Amgylchedd, Parc Myrddin, Went Ddu, Caerffrddin, Sir Caerffrddin SA31 3AQ Head of Highways & Transport Enrolment Department, Parc Myrddin, Richmond Terrace, Carmarthen, Carmarthenshire SA31 3AQ		Project CARMARTHENSIRE COUNTY COUNCIL PARC MYRDDIN, RICHMOND TERRACE, CARMARTHEN		Drawn By JM	Date 14.8.18	Checked	Rev	Authorised	Date
	A 00.8.18 CCC STAFF PARKING CHANGED JM		Title PROPOSED DESIGNATED PARKING AREAS AND WAITING RESTRICTIONS		Scale 1:1,000		Subject 80/0080/669		Drawing No 80669/WR02	
	Rev DATE REVISION DESCRIPTION REV BY CHECKED DATE CHG		Status CONSULTATION		Issued For This Purpose Only		Revision A			

PLAN 1

Rotary Way/Factory Road Car Park

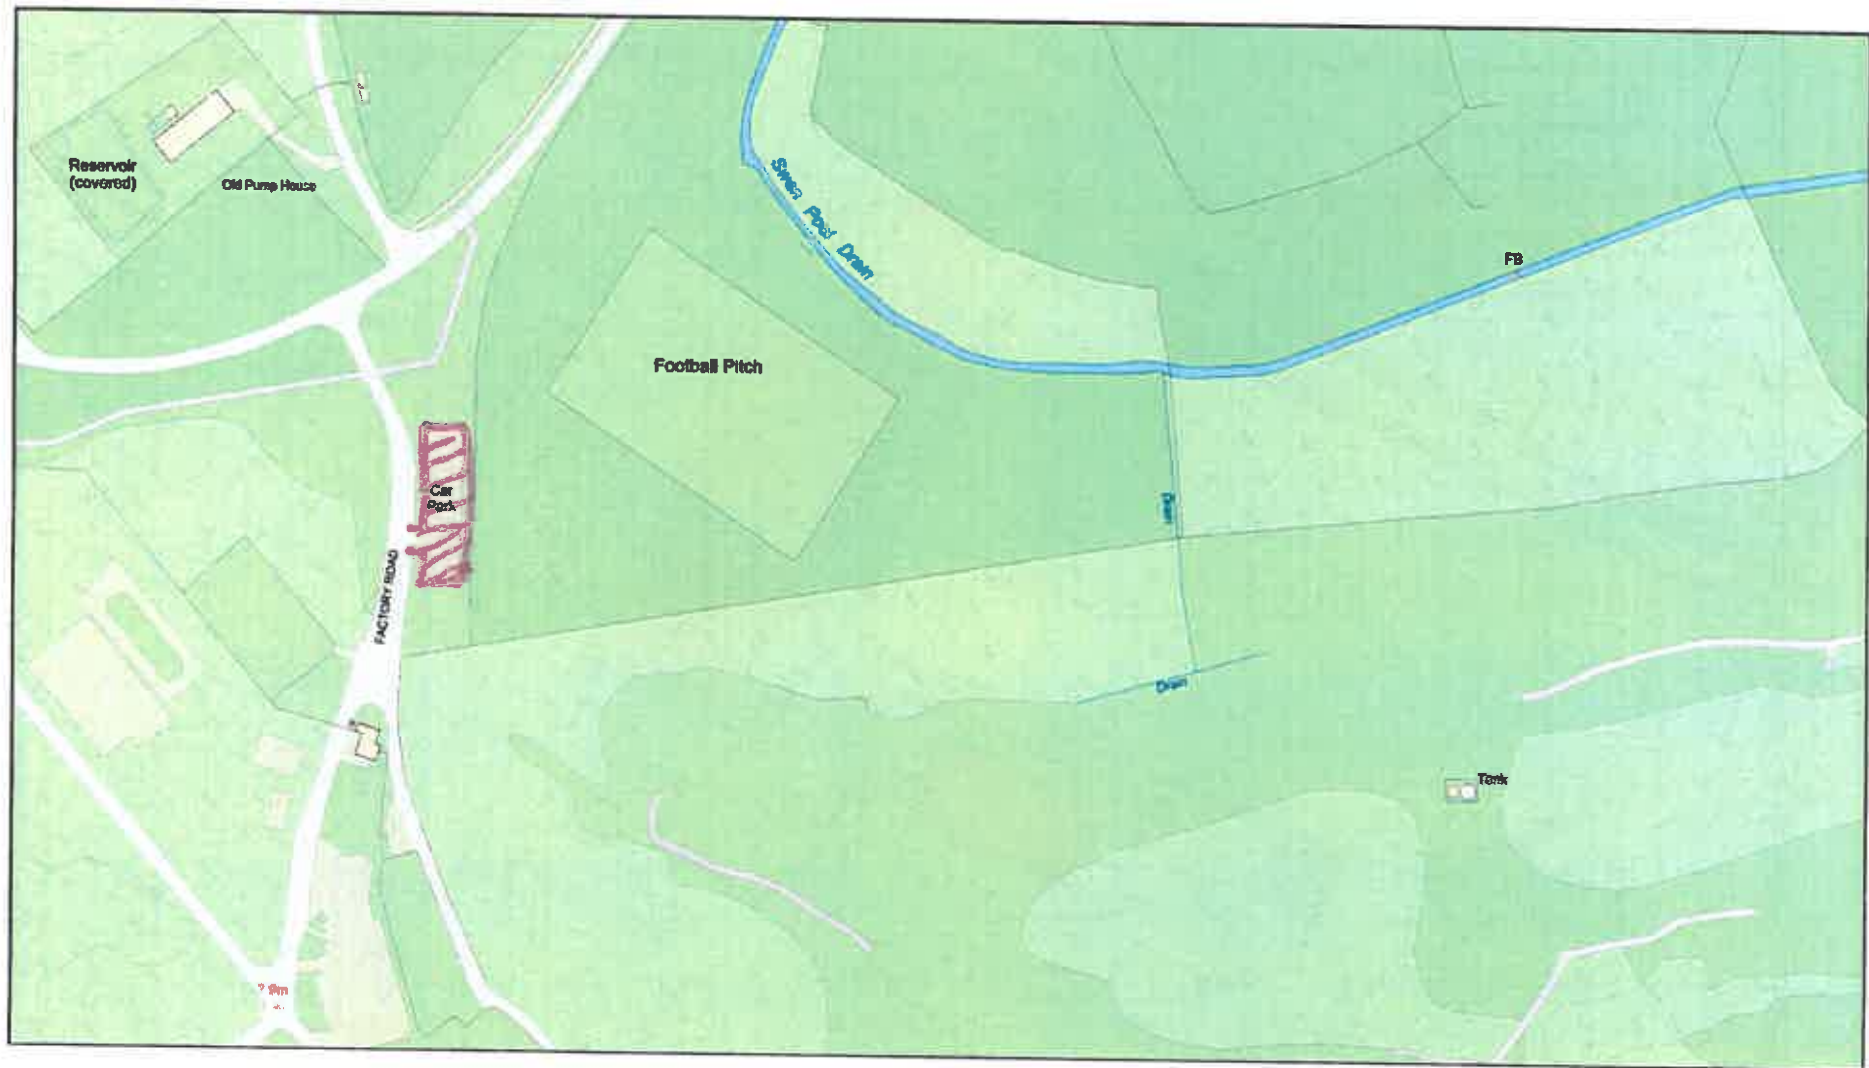

0 20 40 60m


Graddfa
Scale 1:2500

Canol y Map
Map Centre

[241740.2,200537.2]

Dyddiad
Date 05/12/2018

Fishermans Car Park, Pembrey

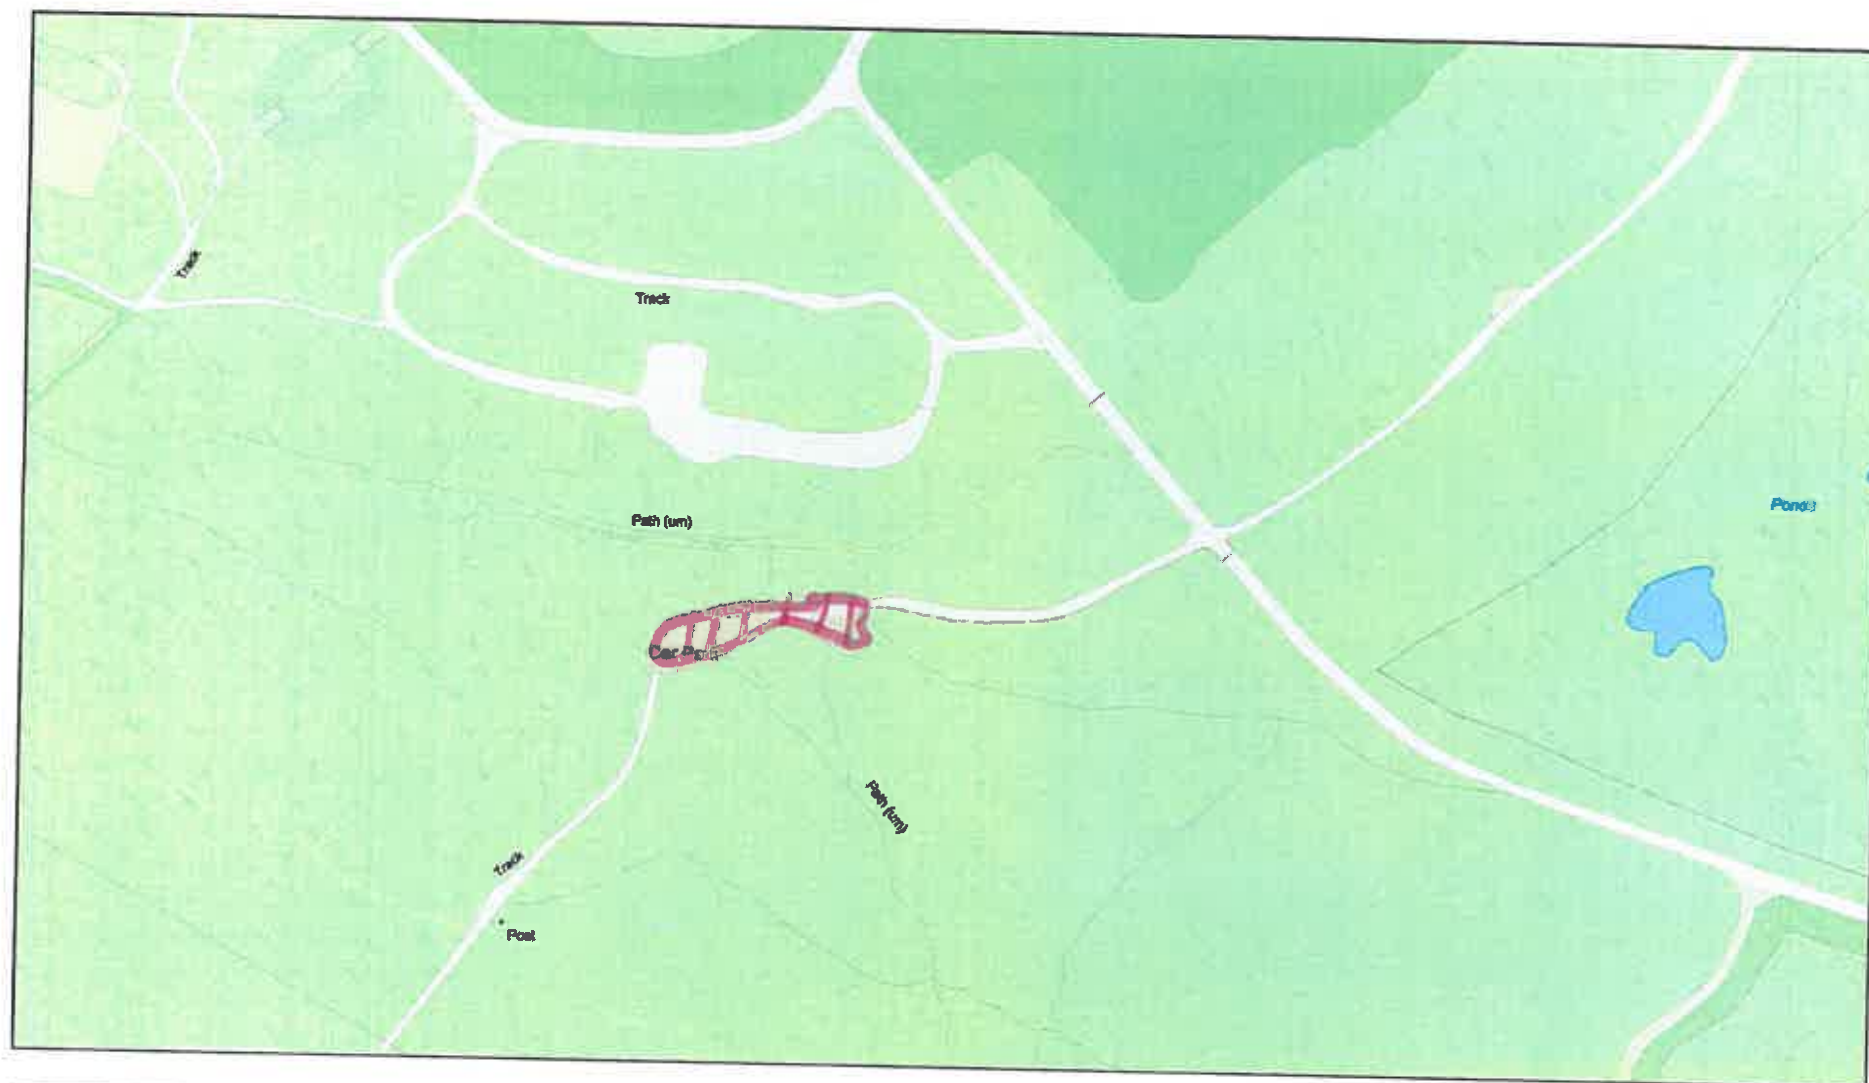

0 20 40 60m

Graddfa
Scale

1:2500


Canol y Map
Map Centre

[241059.1,199618.8]

Dyddiad
Date

05/12/2018

Shoreline Car Park Pembrey

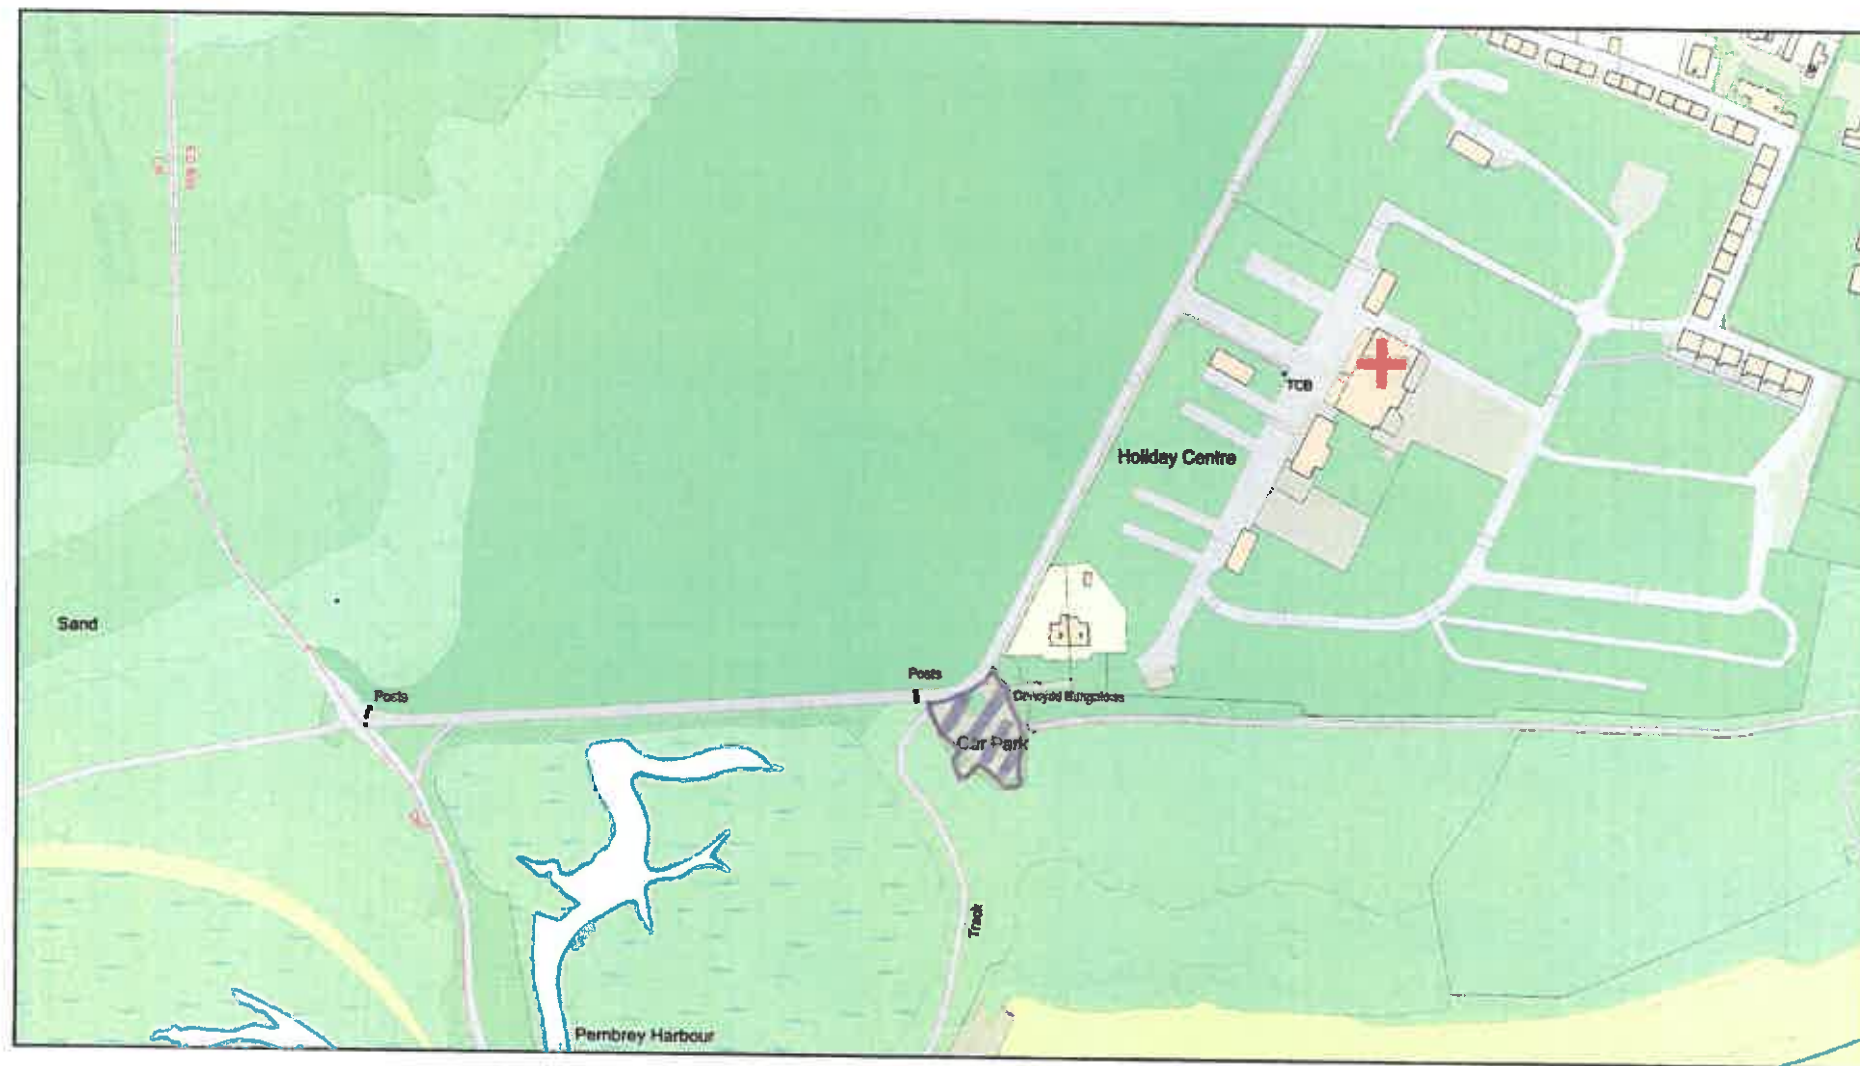

0 20 40 60m

Graddfa
Scale

1:2500

Canol y Map
Map Centre

[243803.6,200310.2]

Dyddiad
Date

09/11/2018

Woodlands Car Park, Burry Port



0 20 40 60m

Graddfa
Scale

1:2500

Canol y Map
Map Centre

[245437.7,200371.3]

Dyddiad
Date

09/11/2018

Burry Port Harbour Car Park (West)



0 20 40 60m
Graddfa
Scale

1:1250

Canol y Map
Map Centre

[244419.7,200399.7]

Dyddiad
Date

14/11/2018

© GetMapping plc


PLAN 6





Festival fields car park, Llanelli.

Existing prohibition of waiting at any time to remain
Proposed prohibition of waiting at any time
CCTV street car park order

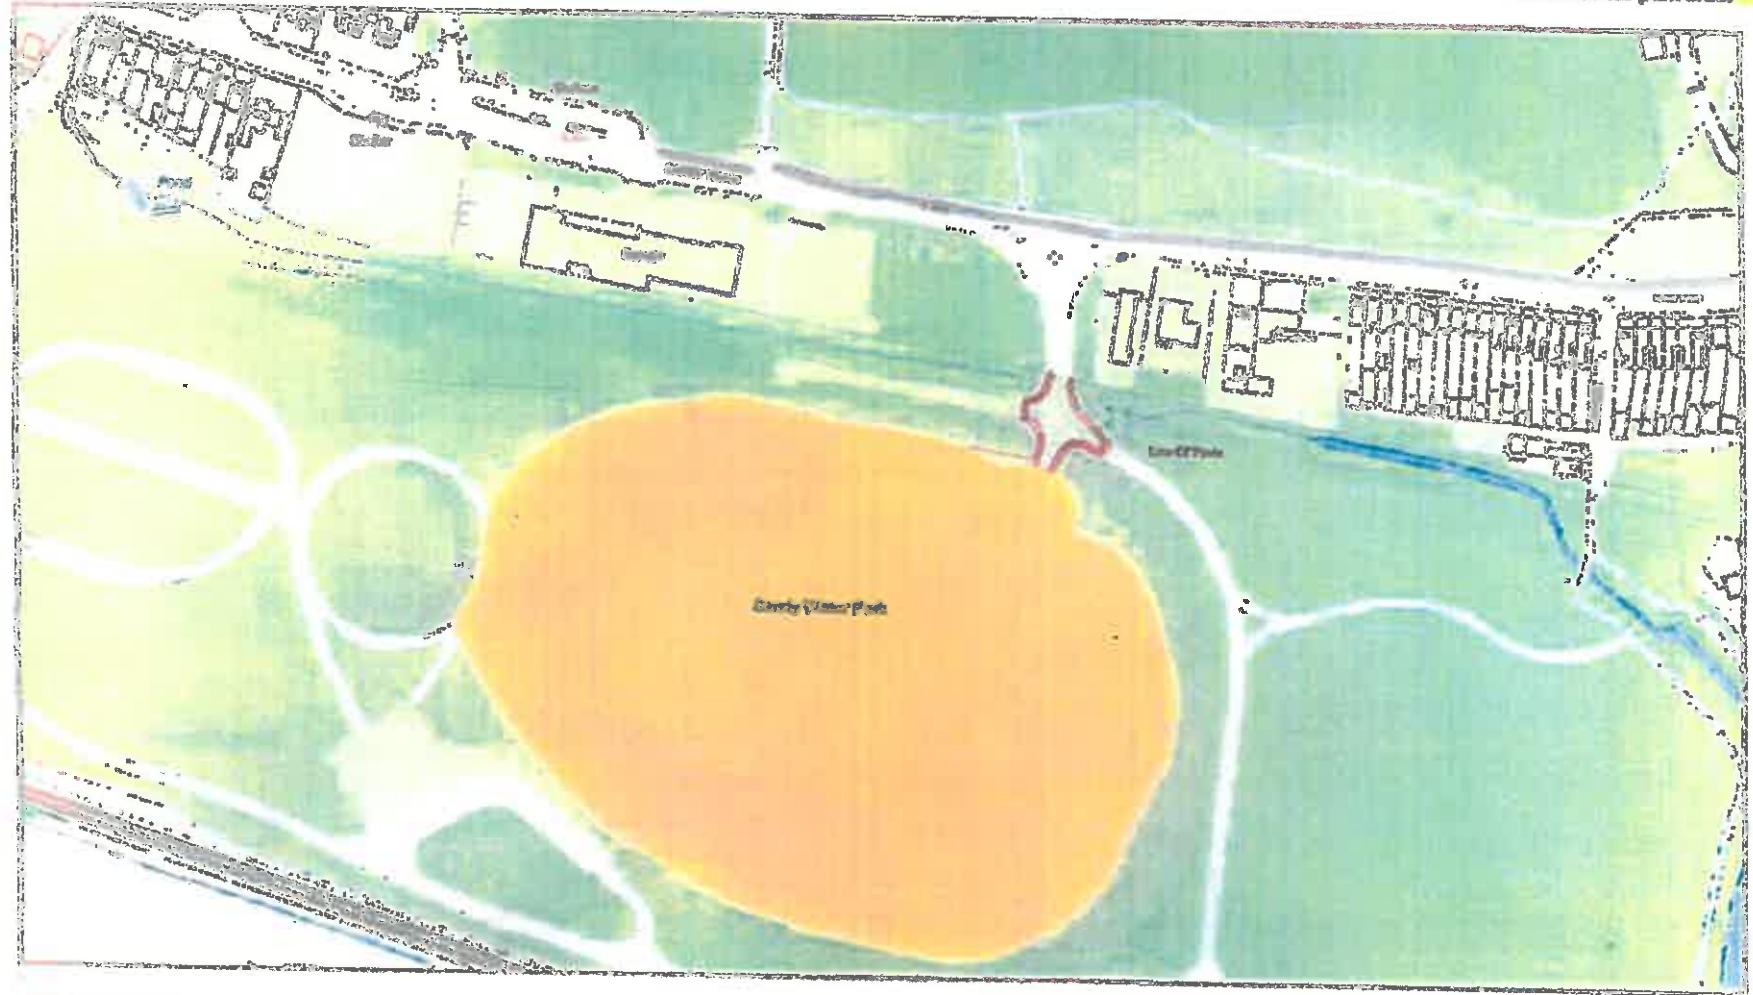

Grid Ref
Date

Grid Ref
Map Centre

241000.0 211000.0


Grid Ref
Date

241000.0 211000.0

© Crown Copyright and Ordnance Survey 2017. Ordnance Survey 100000000

© Crown Copyright and Ordnance Survey 2017. Ordnance Survey 100000000

North Dock Car Park, Llanelli

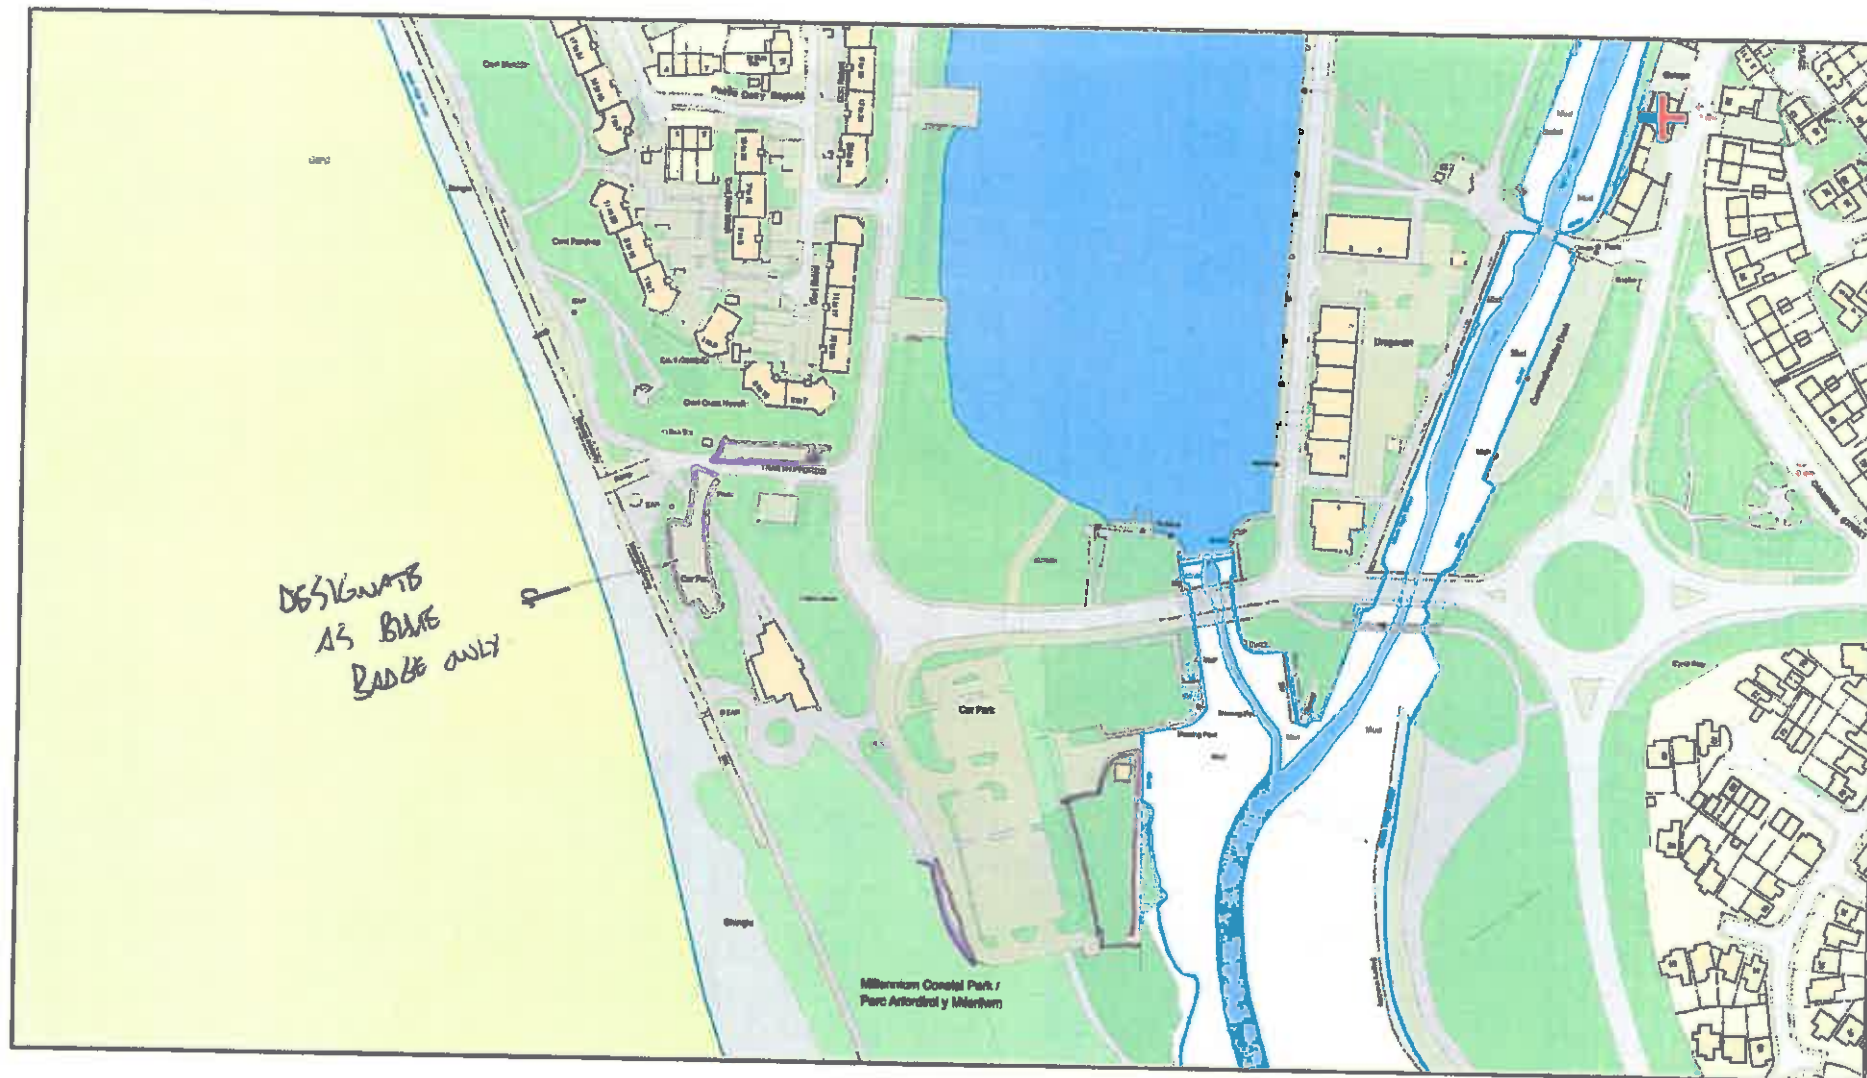

0 20 40 60m

Graddfa
Scale


1:2500

Canol y Map
Map Centre

[249767,199455.1]

Dyddiad
Date

09/11/2018

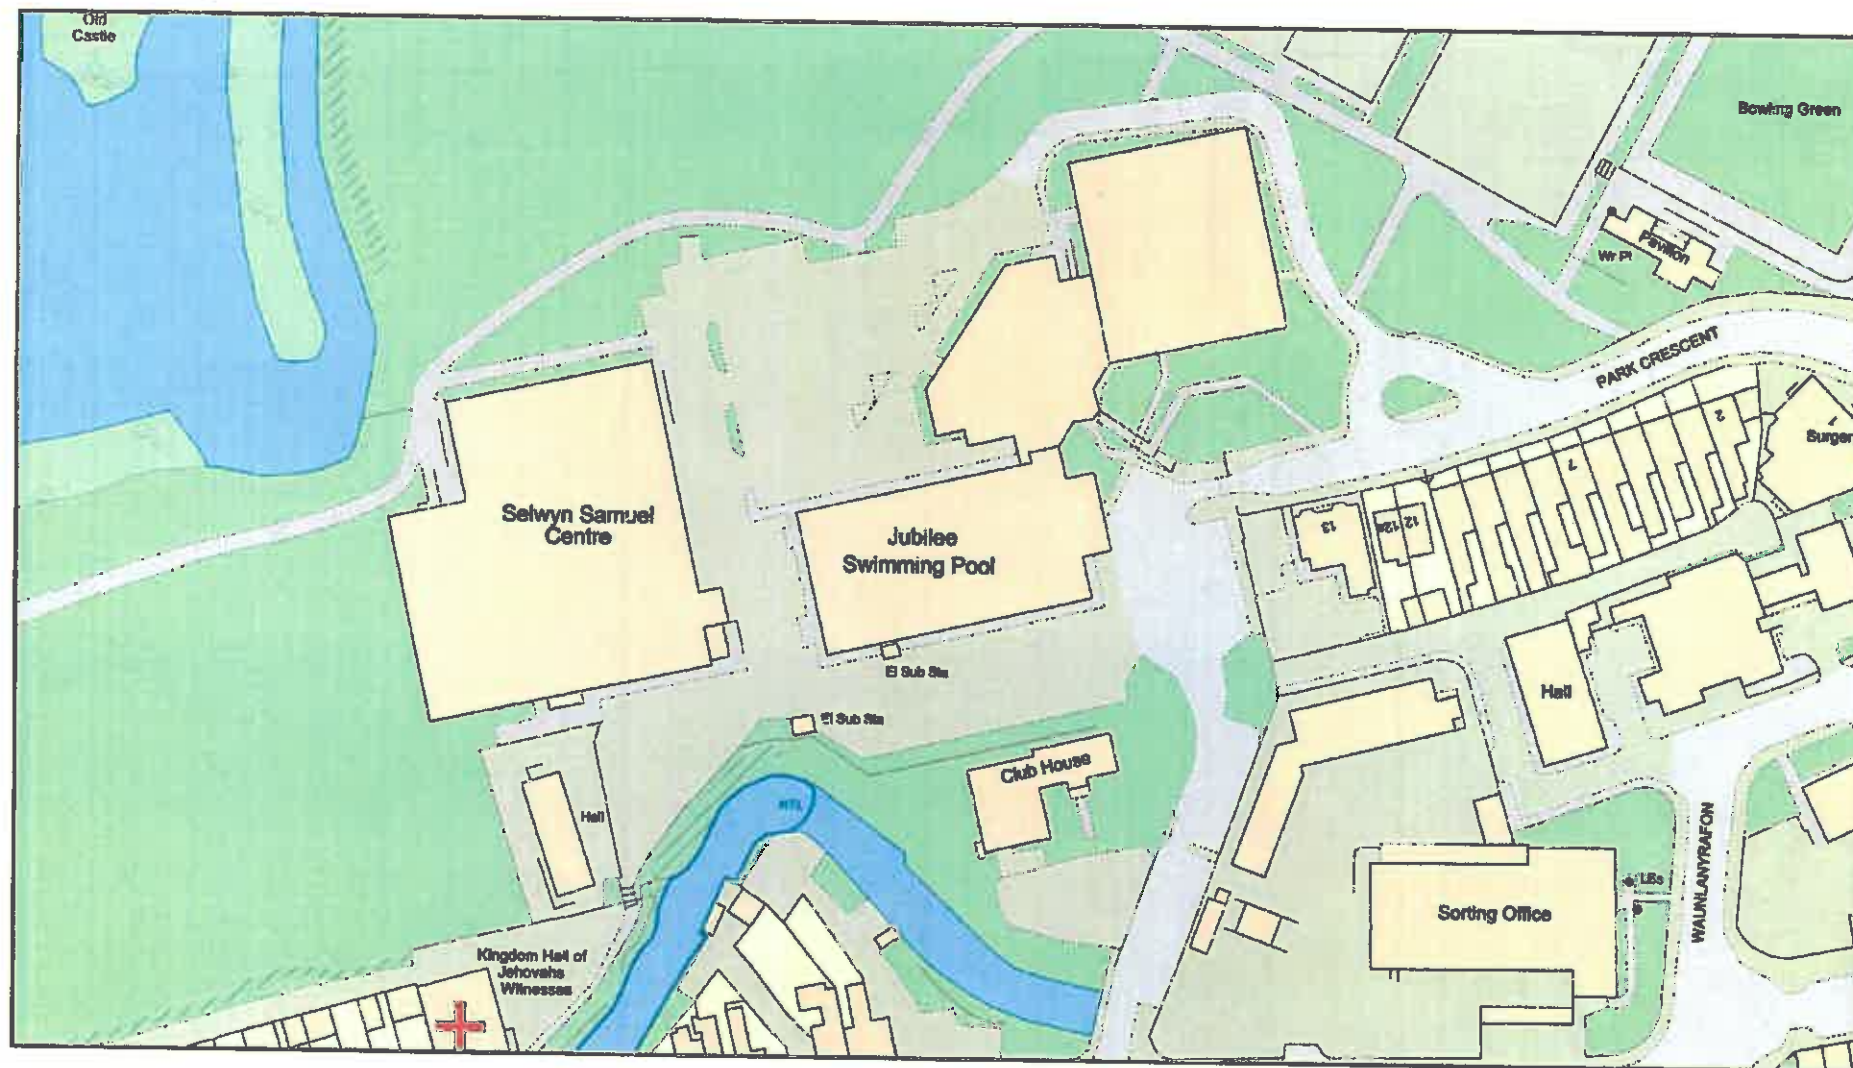

0 20 40 60m

Graddfa
Scale

1:1250

Canol y Map
Map Centre

[250196,200271.9]

Dyddiad
Date


17/09/2018



1:2500

[255470.2,198523.3]

09/11/2018

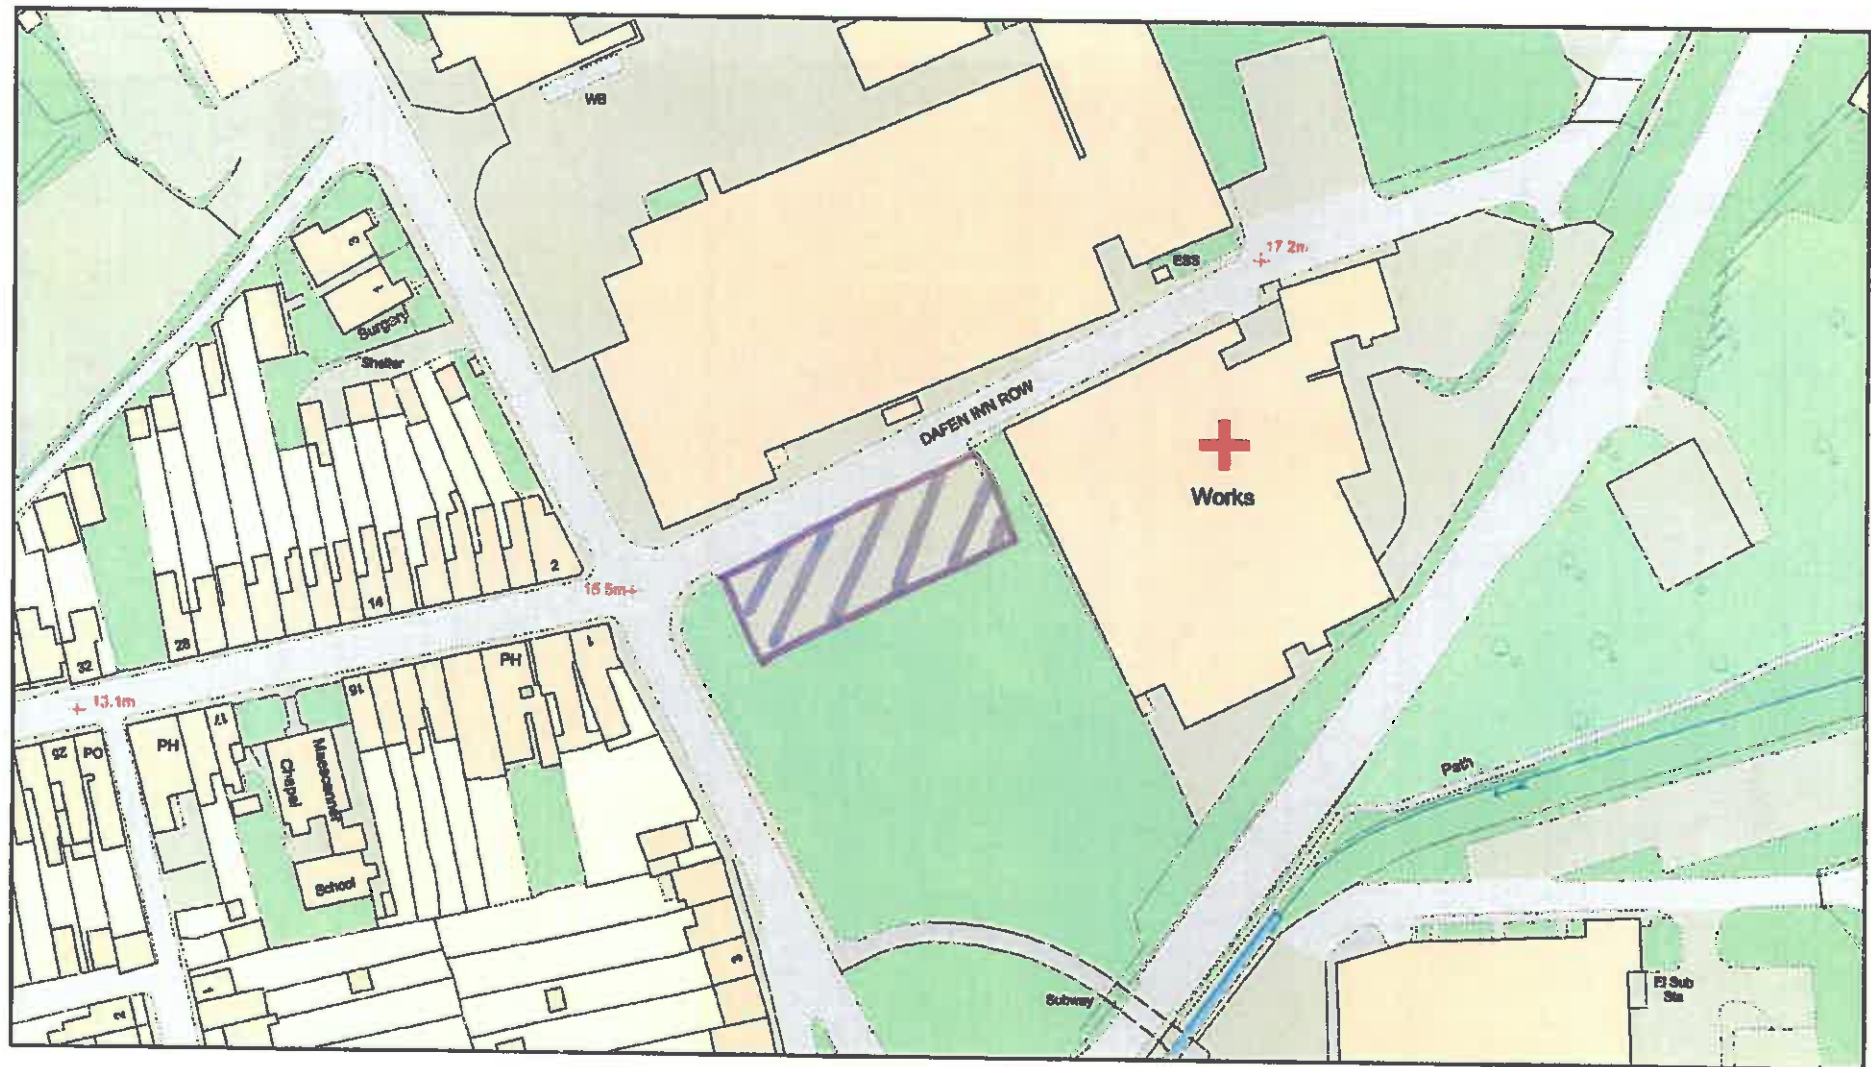

0 20 40 60m

Graddfa
Scale


1:1250

Canol y Map
Map Centre

[253042.1,201136]

Dyddiad
Date

09/11/2018

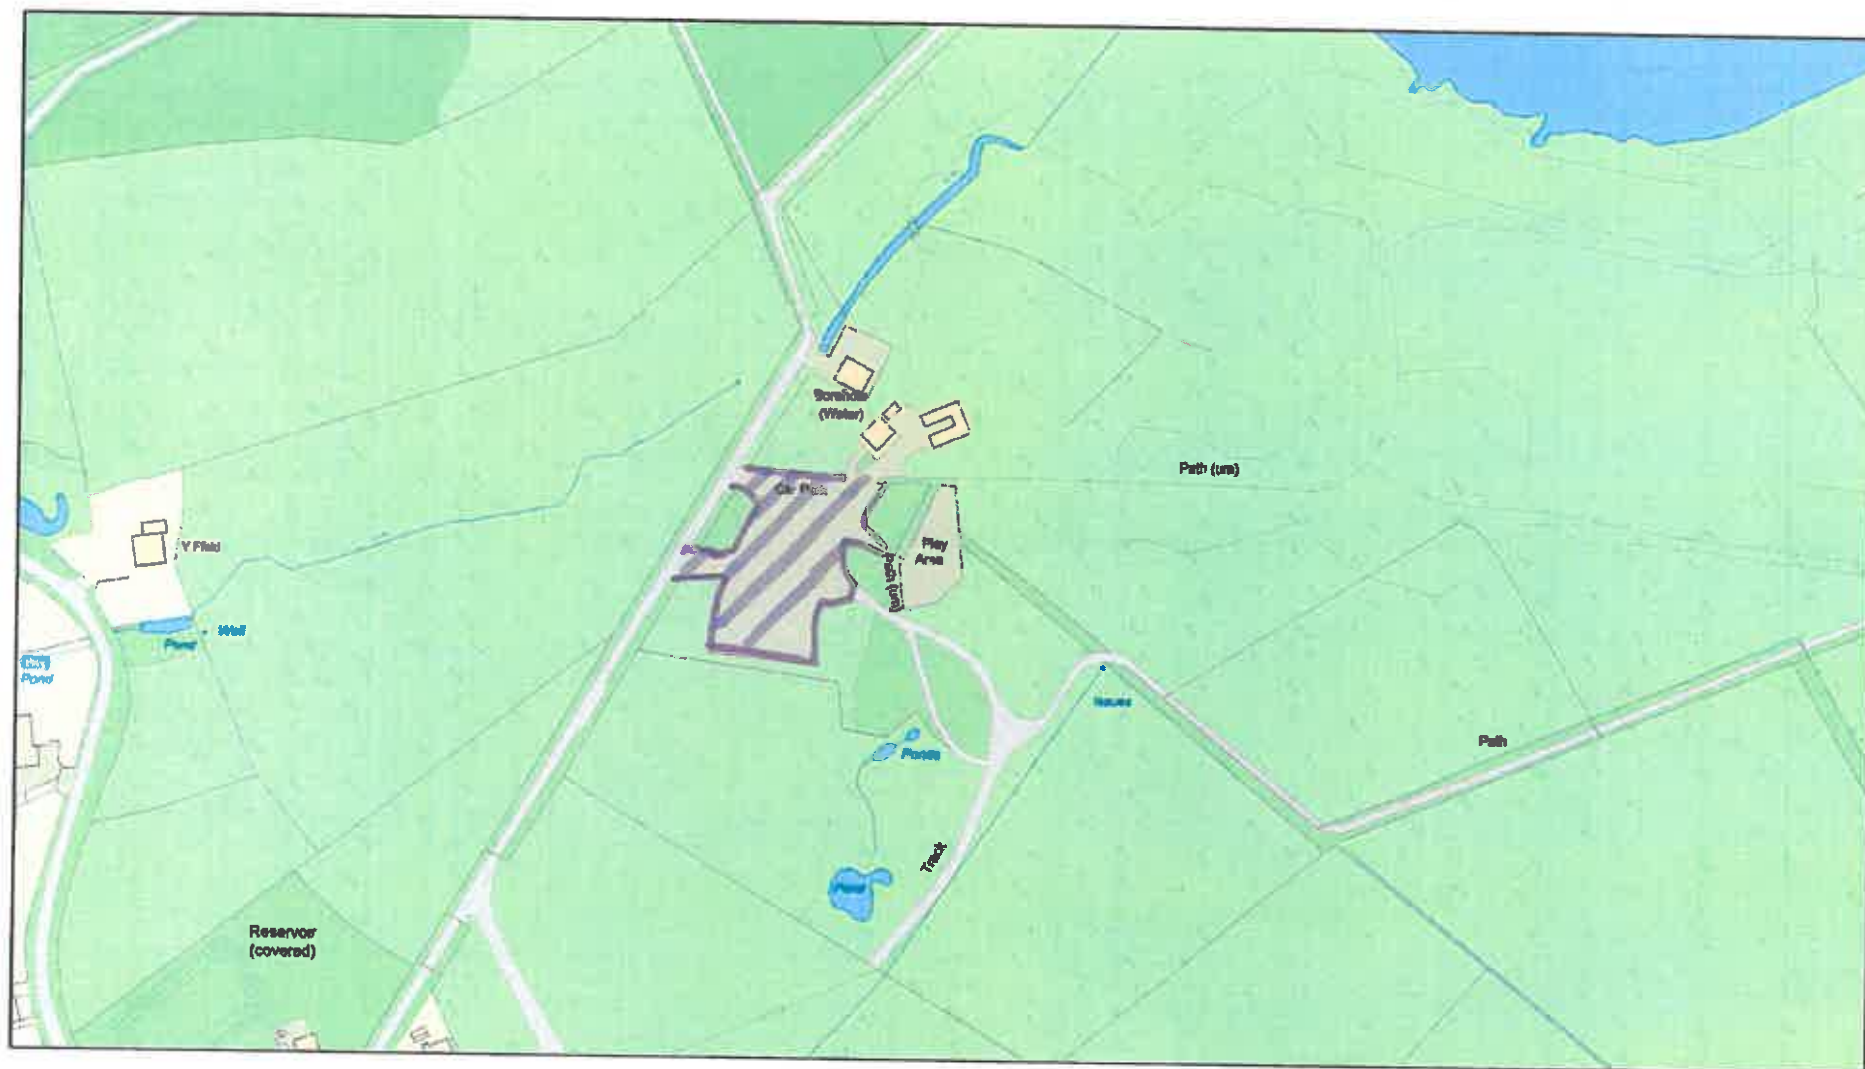

0 20 40 60m

Graddfa
Scale

1:2500


Canol y Map
Map Centre

[256565.9,214815.2]

Dyddiad
Date

09/11/2018

Marsh Road Car Park, Pendine

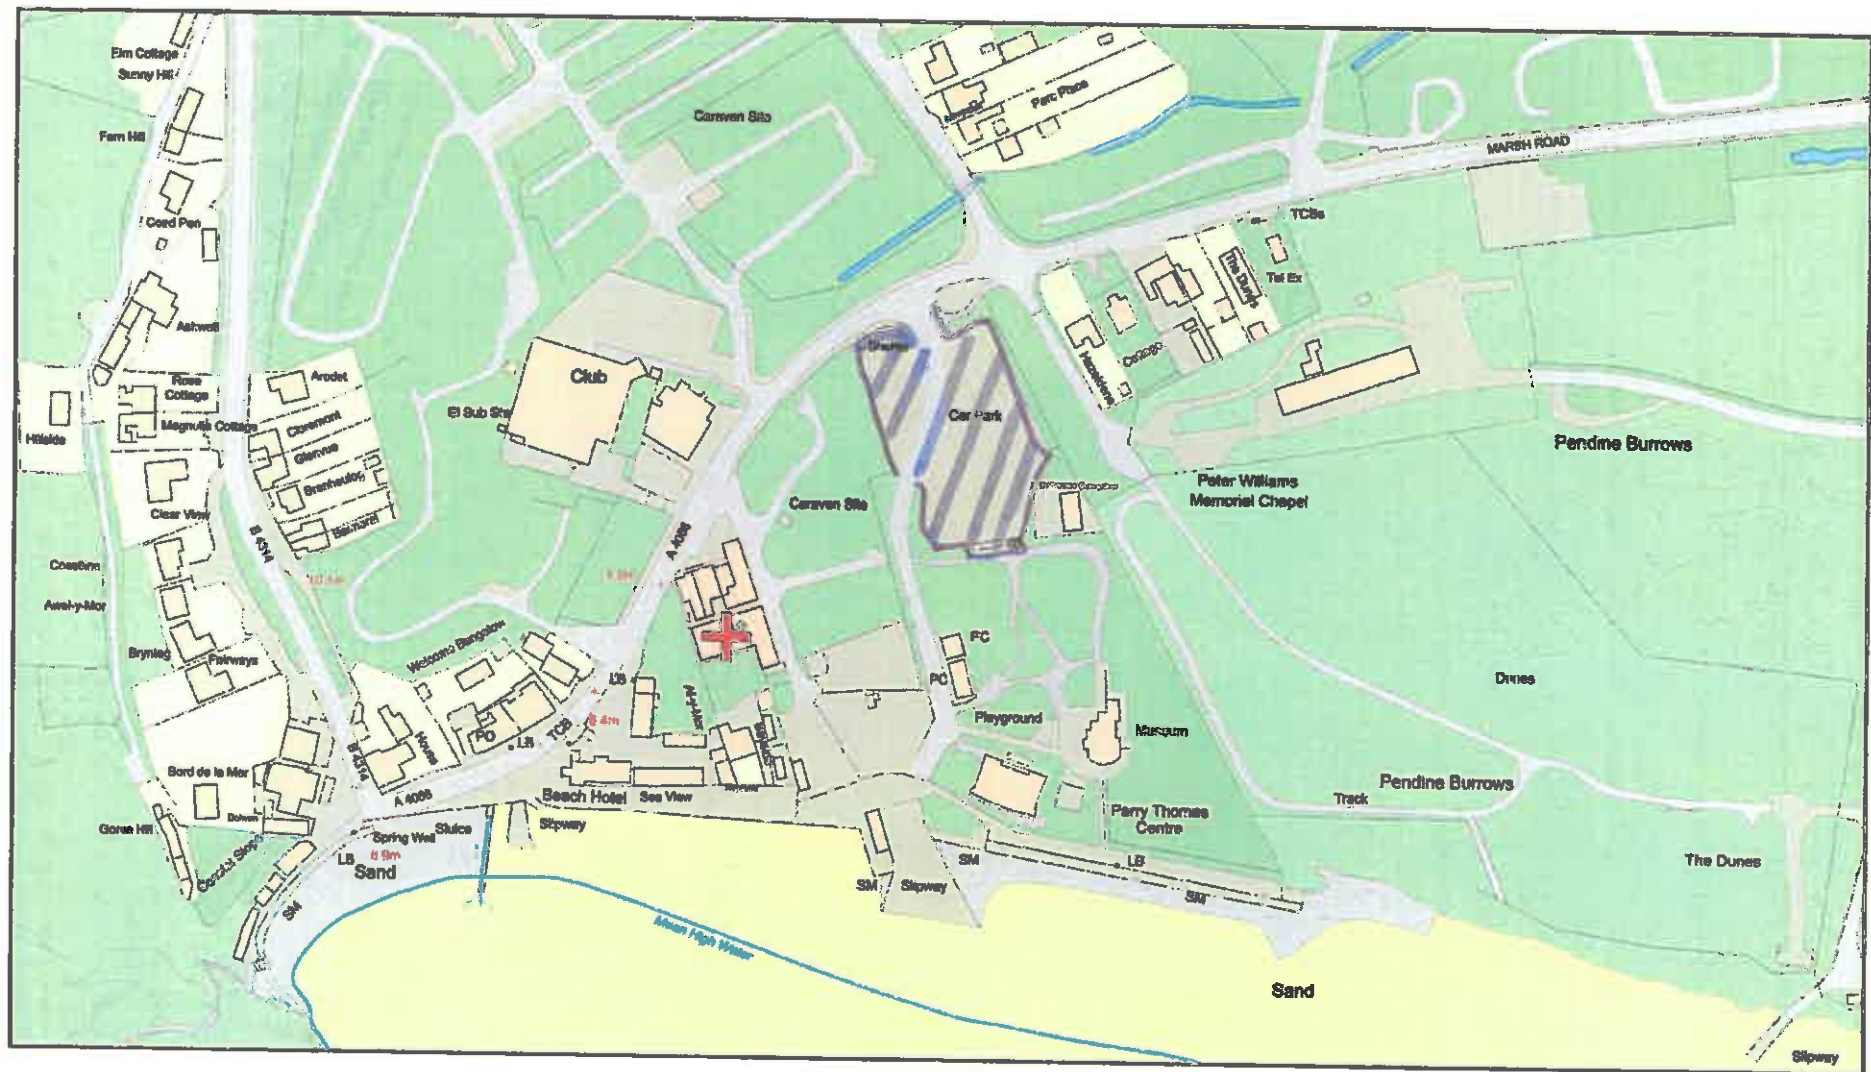

0 20 40 60m


Graddfa
Scale 1:2500

Canol y Map
Map Centre

[223557.8,208031.1]

Dyddiad
Date 09/11/2018

Woodlands Car Park, Tumble

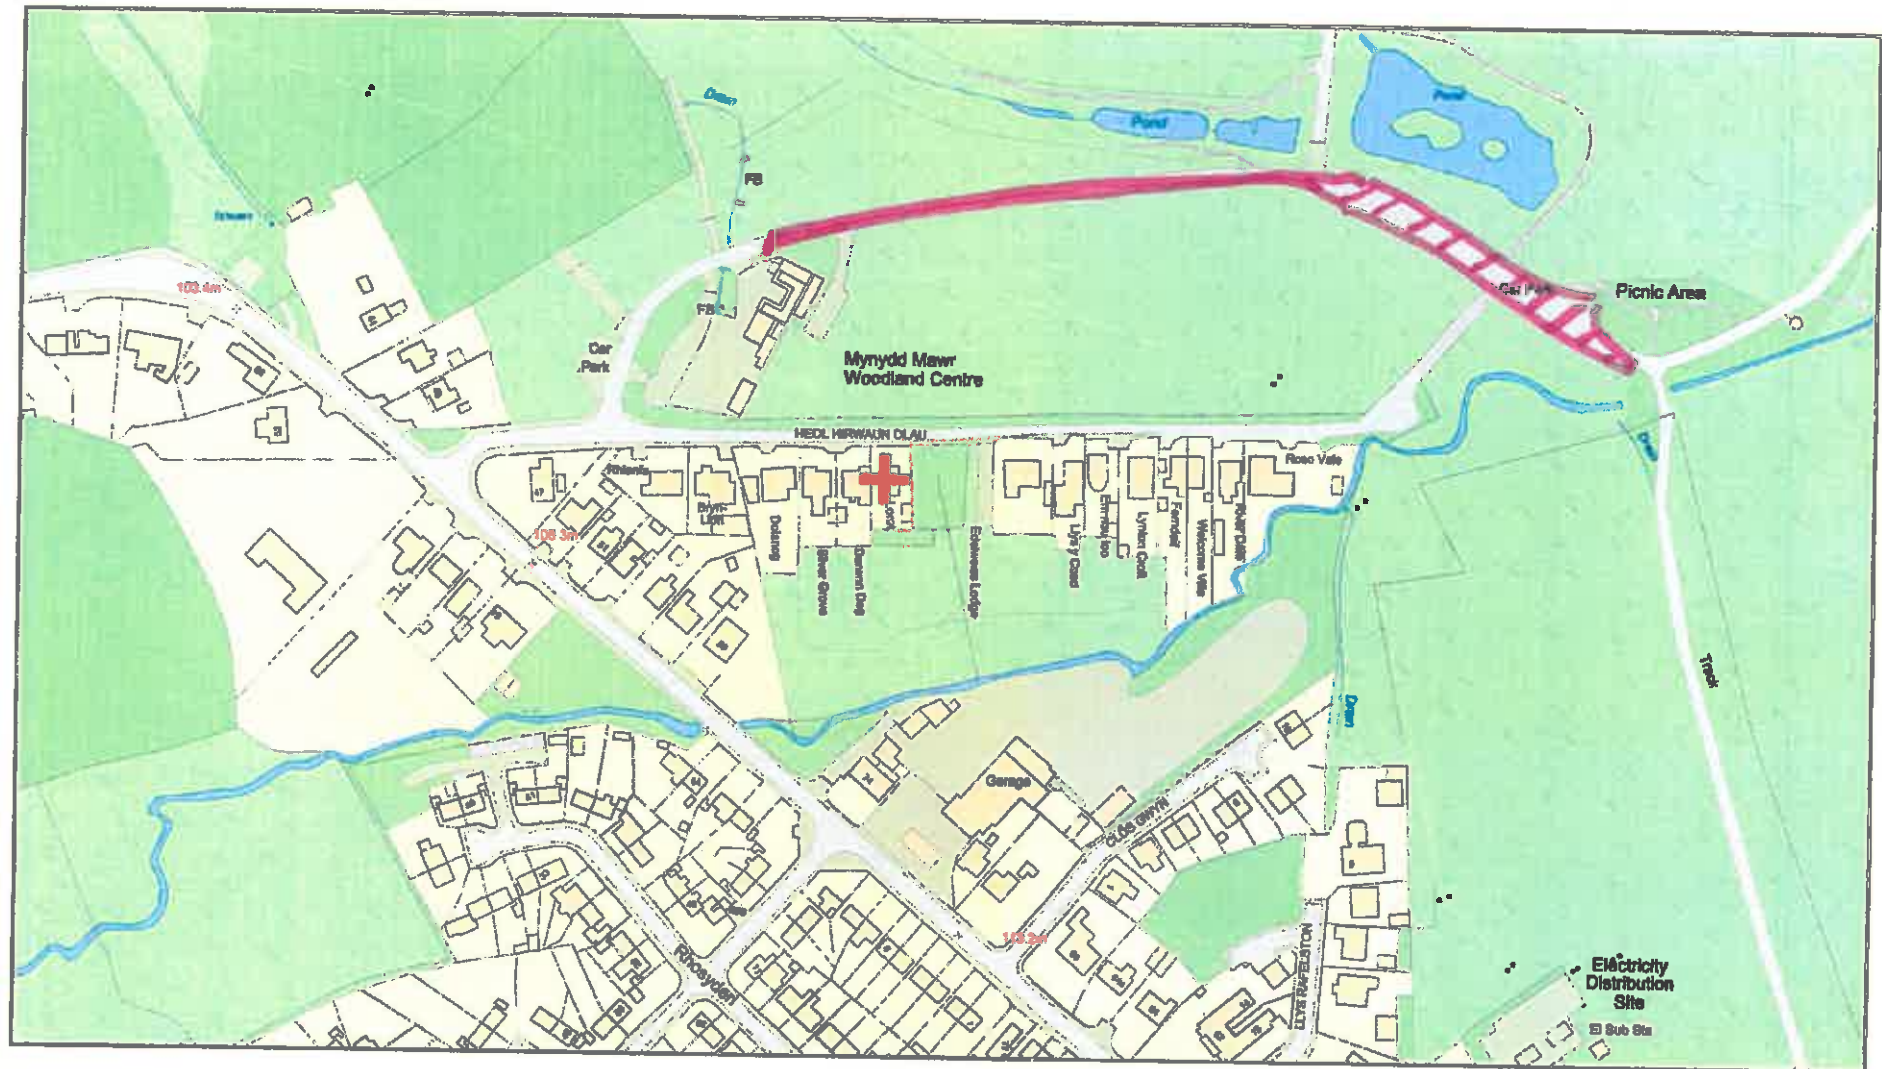

0 20 40 60m

Graddfa
Scale

1:2500


Canol y Map
Map Centre

[253698.2,212430.2]

Dyddiad
Date

05/12/2018

Woodlands Car Park, Cefneithin

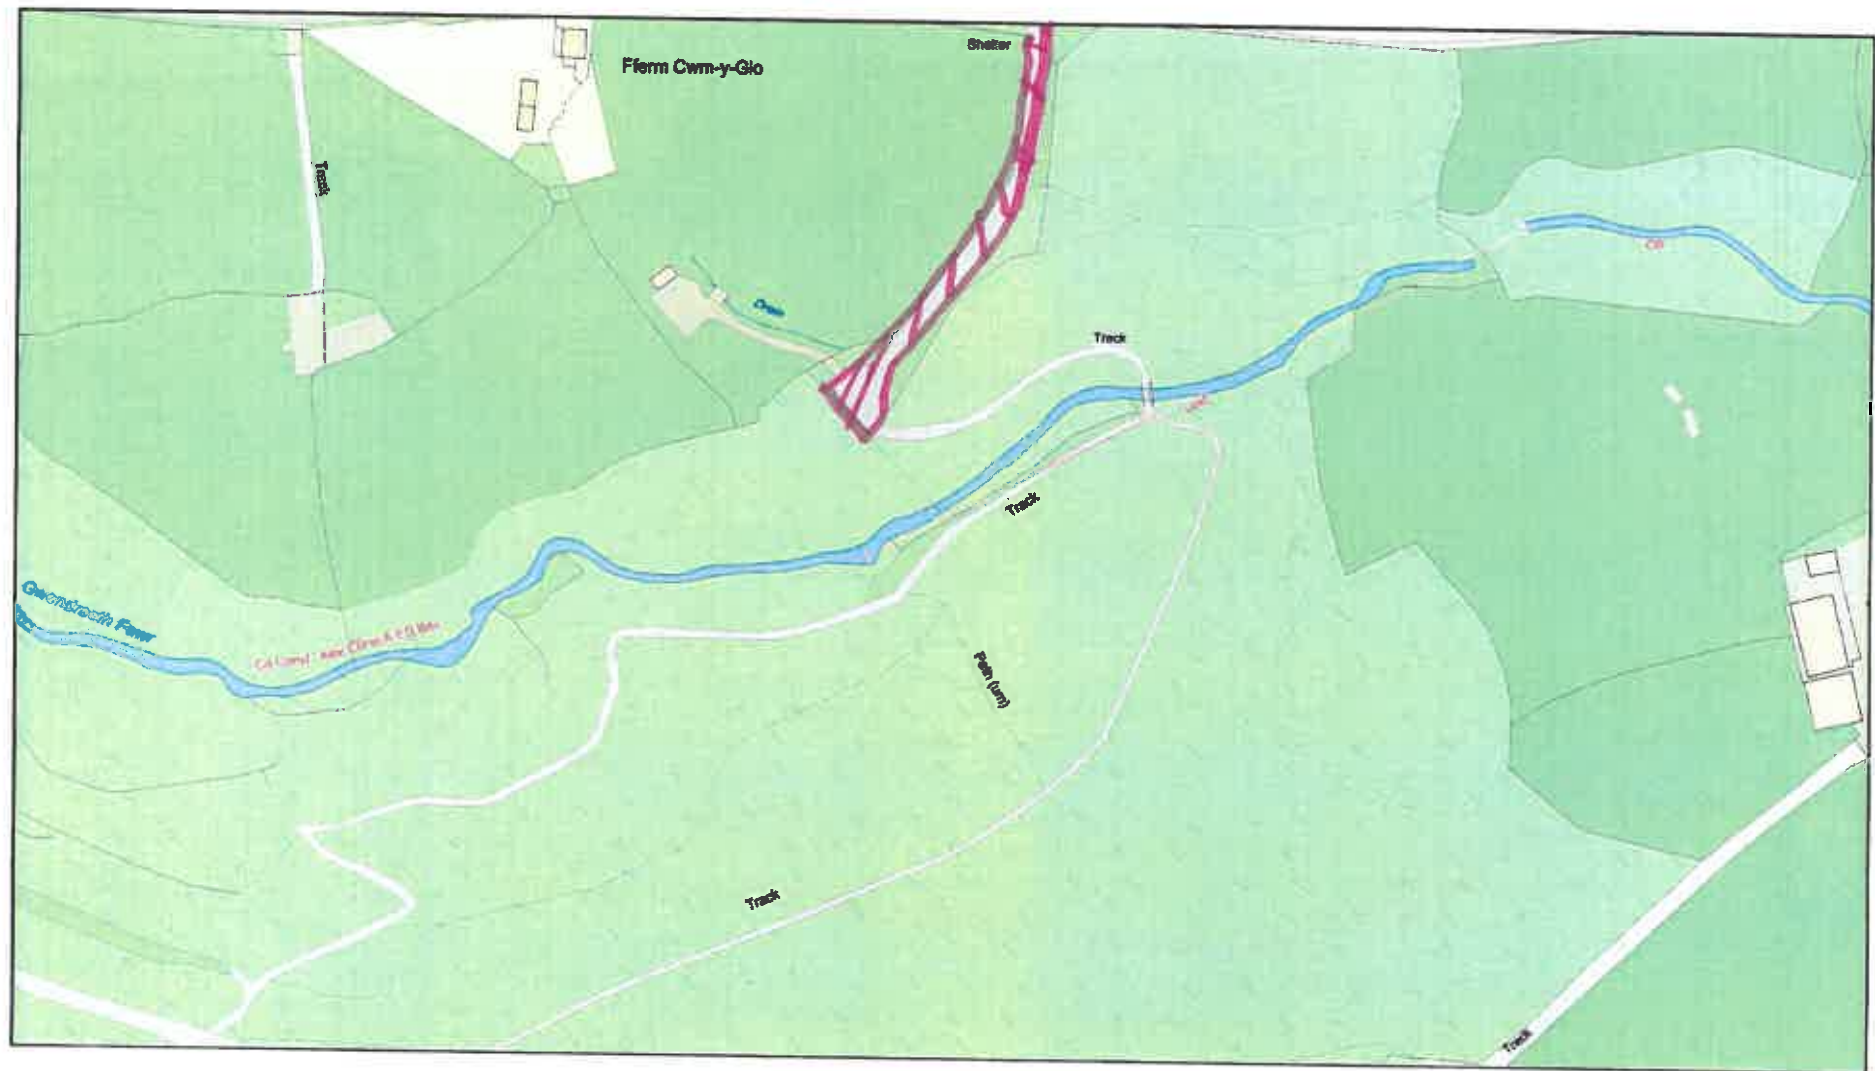

0 20 40 60m

Graddfa
Scale 1:2500

Canol y Map
Map Centre [254699.2,213207.2]

Dyddiad
Date 05/12/2018

Sandy Water Park Car Park



0 20 40 60m

Graddfa
Scale

1:1250

Canol y Map
Map Centre

[249856.1,200237.8]

Dyddiad
Date

18/09/2019

PLAN 16