


Proposed Prohibition of Waiting

MARINE STREET / ST. DAVIDS CLOSE, LLANELLI

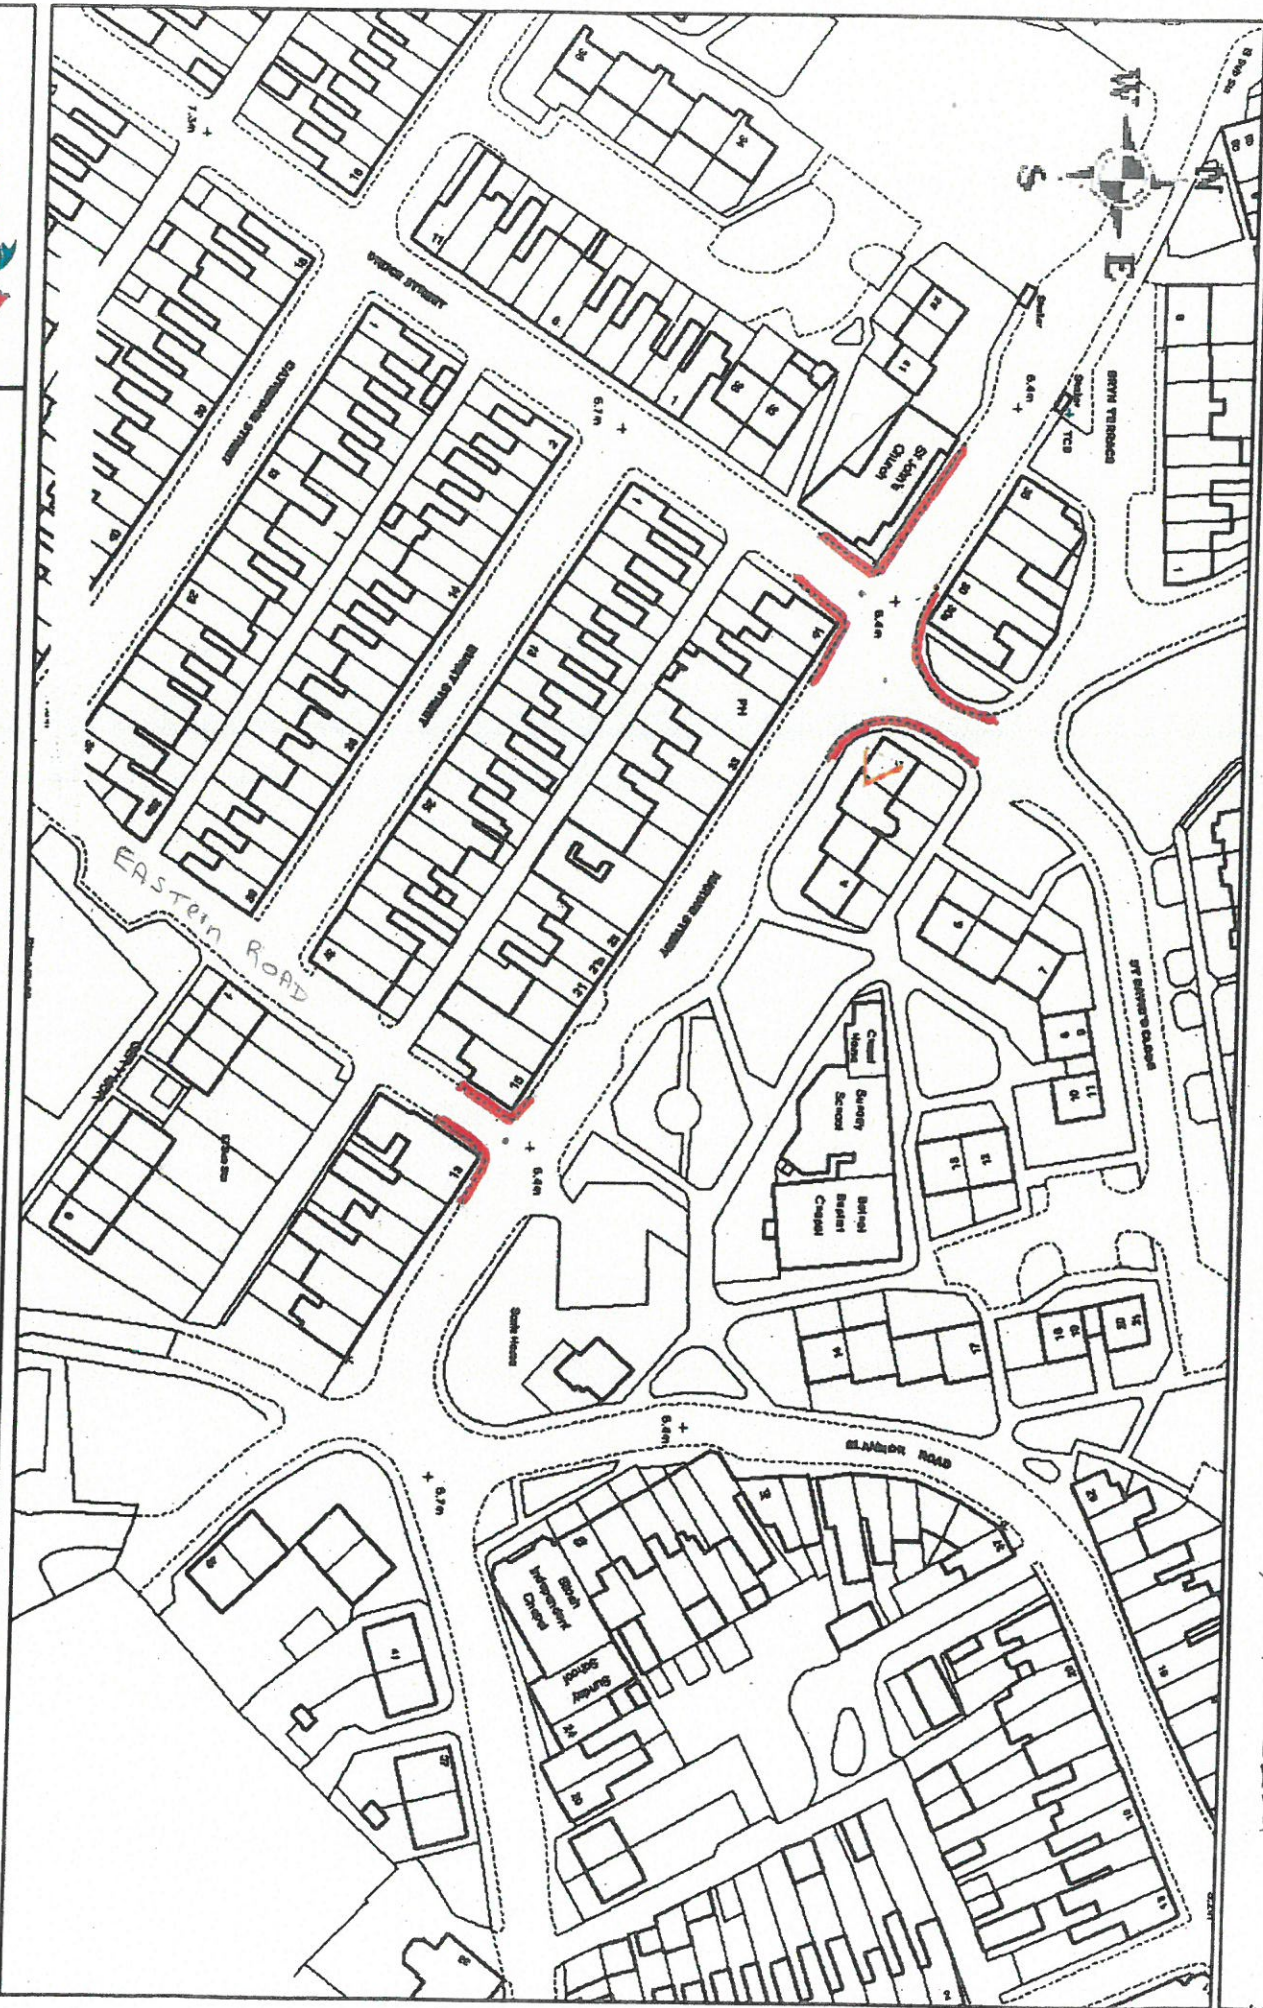

© Hewlfrant y Goron a hawliau cronfa ddata 2014 Arwng Ordnans 100023377  
 © Crown copyright and database rights 2014 Ordnance Survey 100023377

Scale 1/1250

Centre = 250360 E 199339 N

Date 25/2/2015

CJ221