


PROPOSED PROHIBITION OF WAITING AT ANY TIME

KEY

- Existing prohibition of waiting at any time
- Proposed extension to prohibition of waiting at any time
- Proposed new prohibition of waiting at any time
- Access protection marking

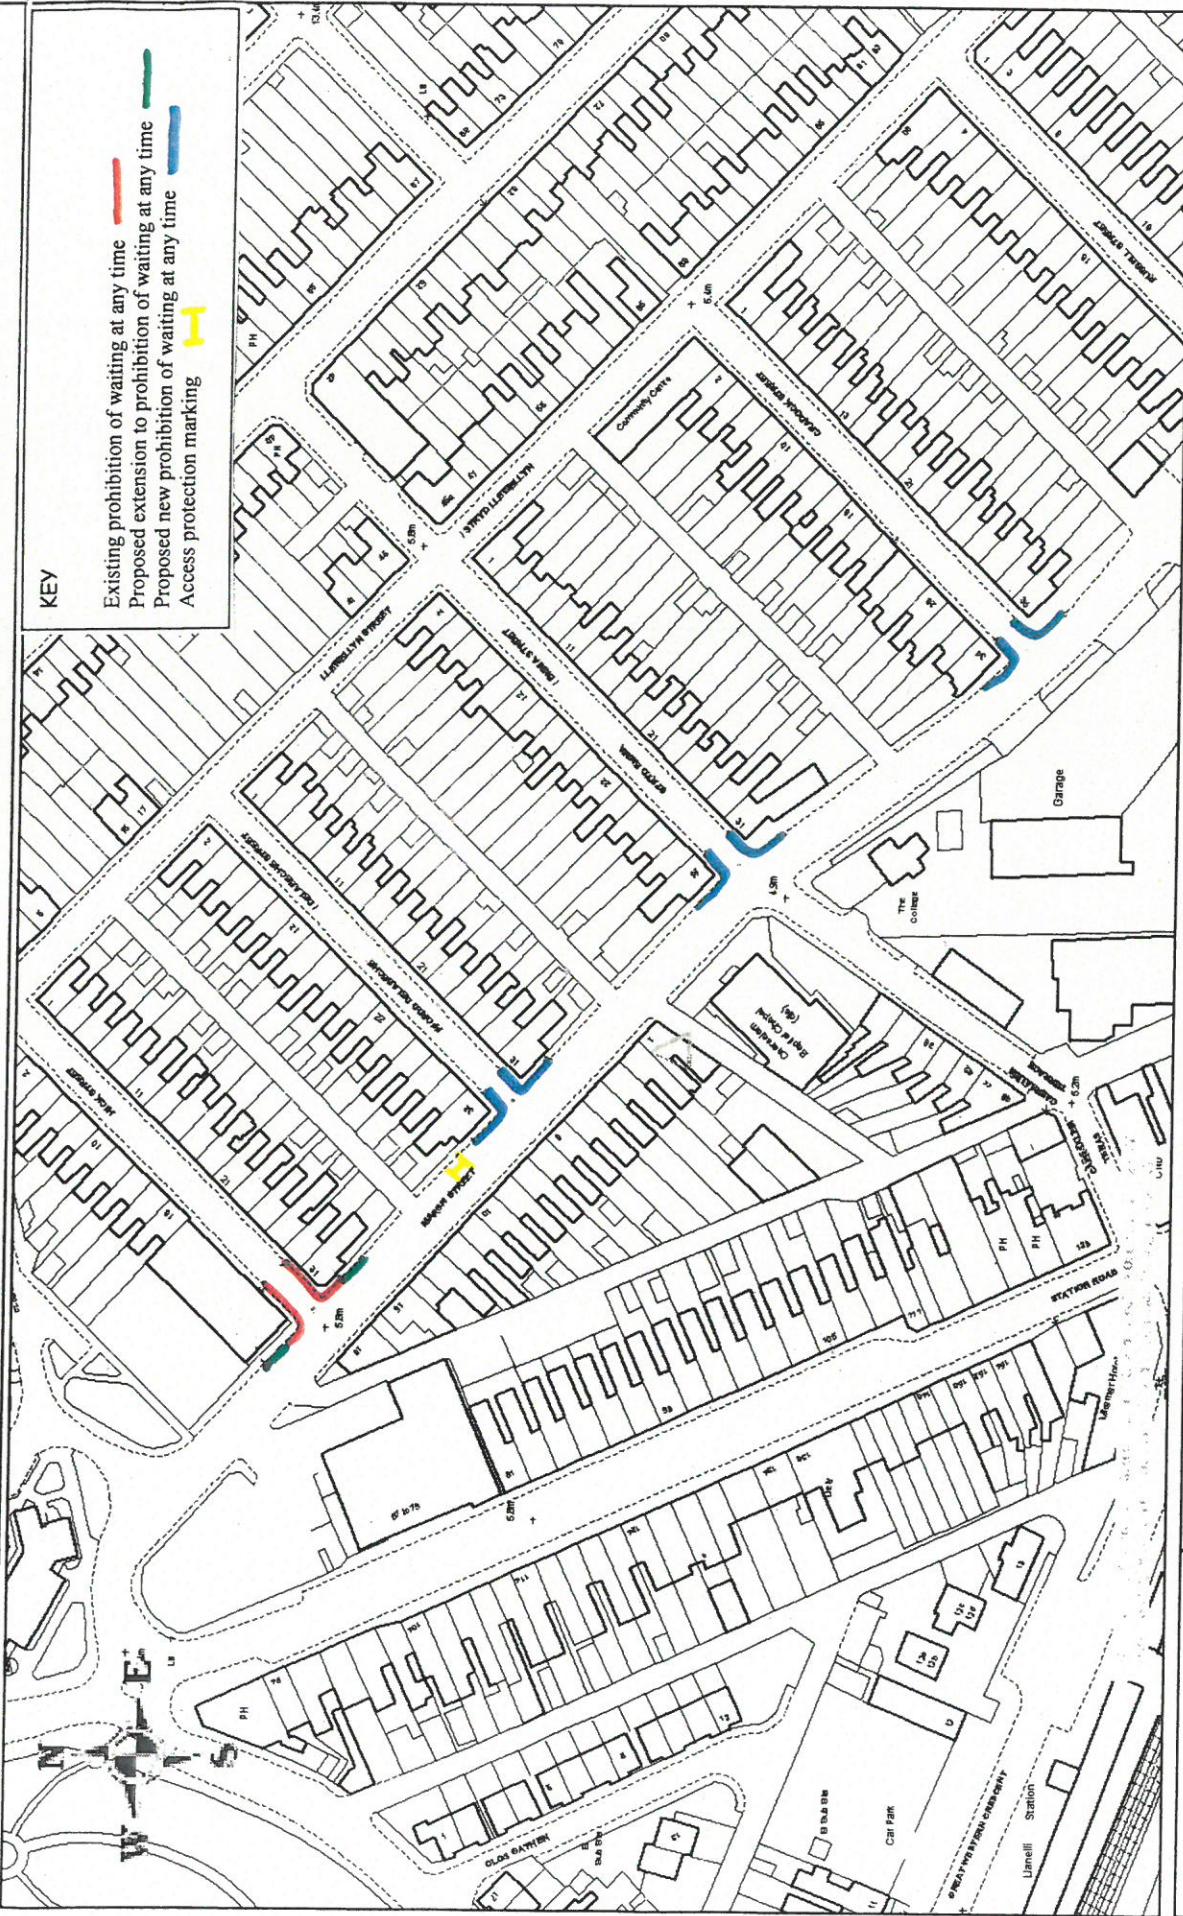

Date 26/8/2014

Scale 1/1500

Centre = 250823 E 199544 N

© Hawfrant y Goron a hawflau cronfa ddata 2014 Arolwg Ordnans 100023377
 © Crown copyright and database rights 2014 Ordnance Survey 100023377

