


**PROHIBITION OF WAITING AT ANY TIME,
 STANLEY ROAD, LLANELLI**

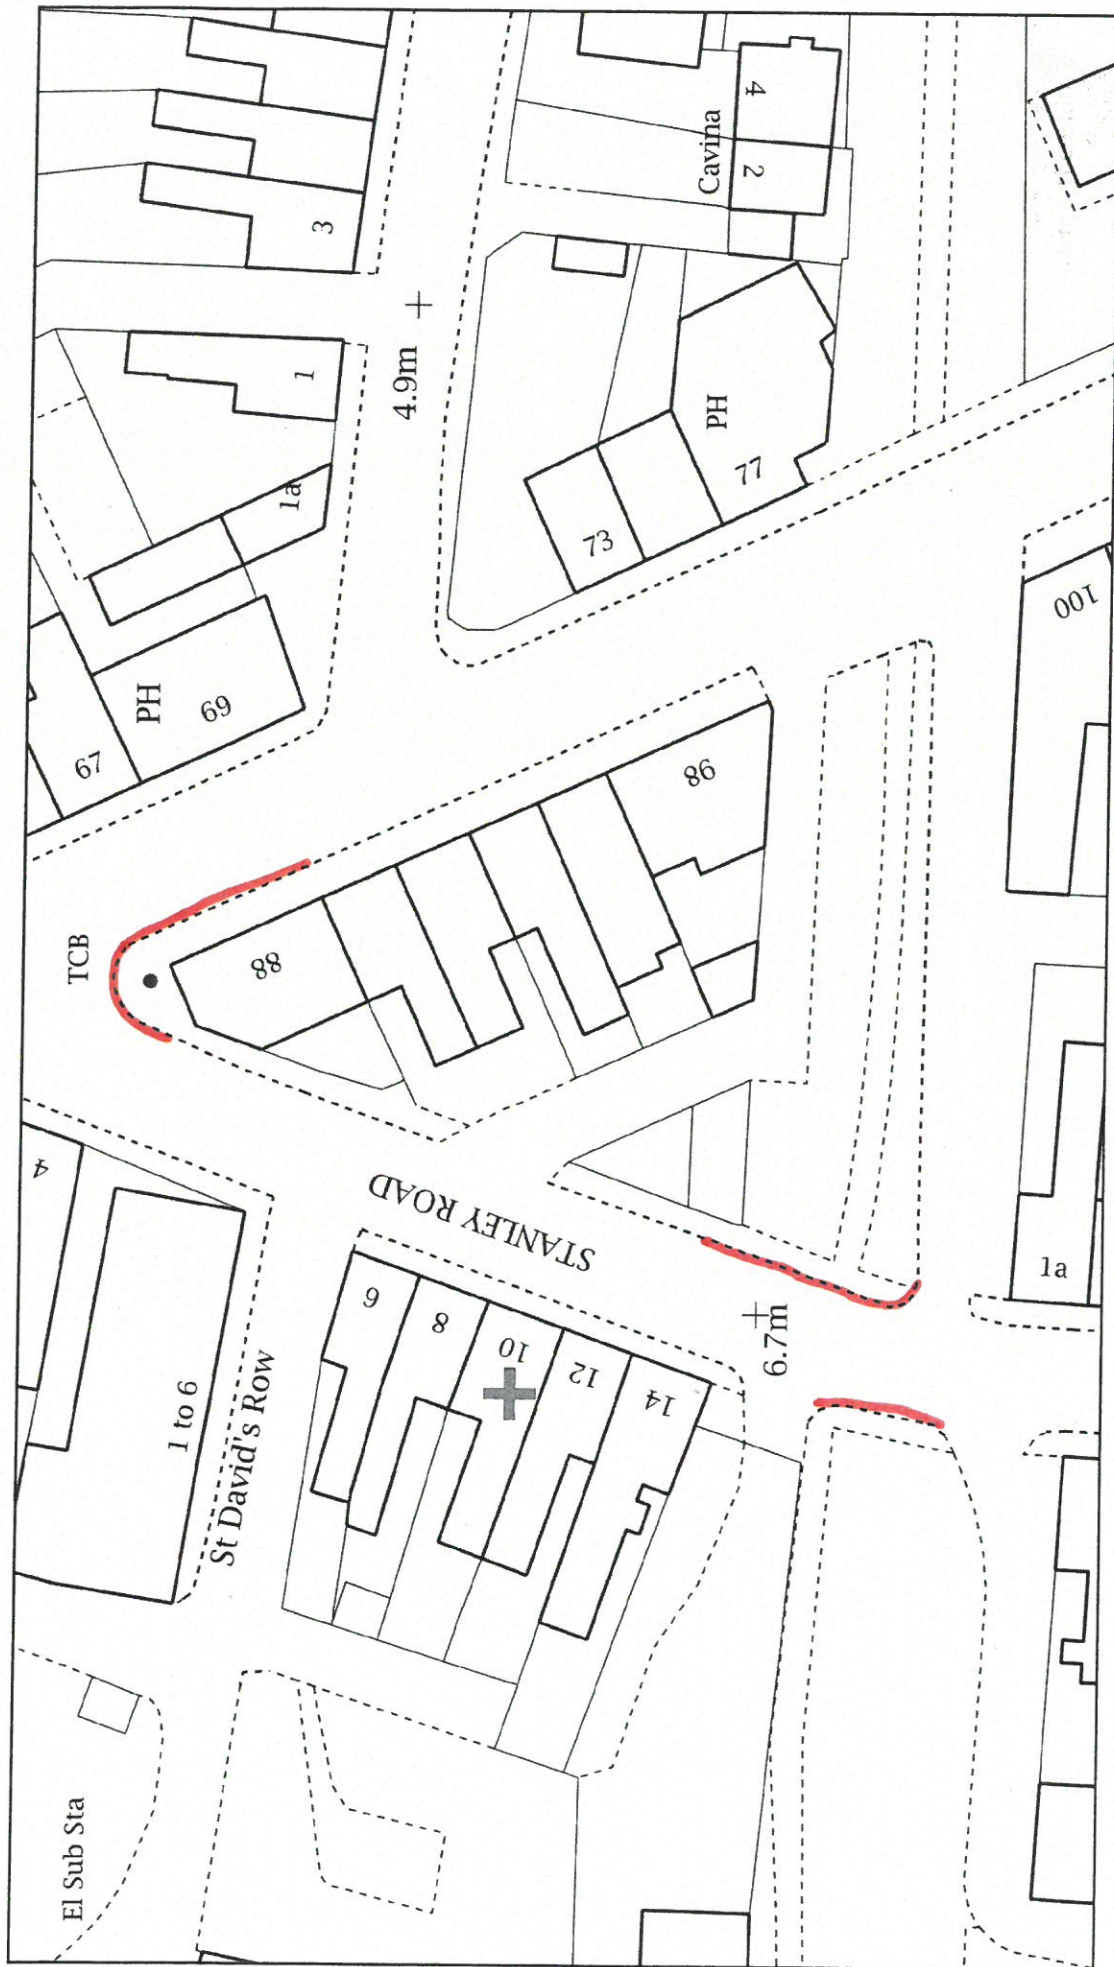

Graddfa Scale 1:500

Canol y Map [250913.72, 199060.52] Map Centre

Dyddiad Date 24/06/2015