

Y Pwyllgor
Cynllunio

Planning
Committee

04.03.2020

**RHANBARTH
Y DE**

**AREA
SOUTH**



EICH CYNGOR arleinamdani
www.sirgar.llyw.cymru

YOUR COUNCIL doitonline
www.carmarthenshire.gov.wales

Y Pwyllgor
Cynllunio

Planning
Committee

**CEISIADAU YR
ARGYMHELLIR EU
BOD YN CAEL EU
CYMERADWYO**

**APPLICATIONS
RECOMMENDED
FOR APPROVAL**



EICH CYNGOR arleinamdani
www.sirgar.llyw.cymru

YOUR COUNCIL doitonline
www.carmarthenshire.gov.wales

Y Pwyllgor
Cynllunio

Planning
Committee


S/39984




EICH CYNGOR arleinamdani
www.sirgar.llyw.cymru

YOUR COUNCIL doitonline
www.carmarthenshire.gov.wales


S/39984

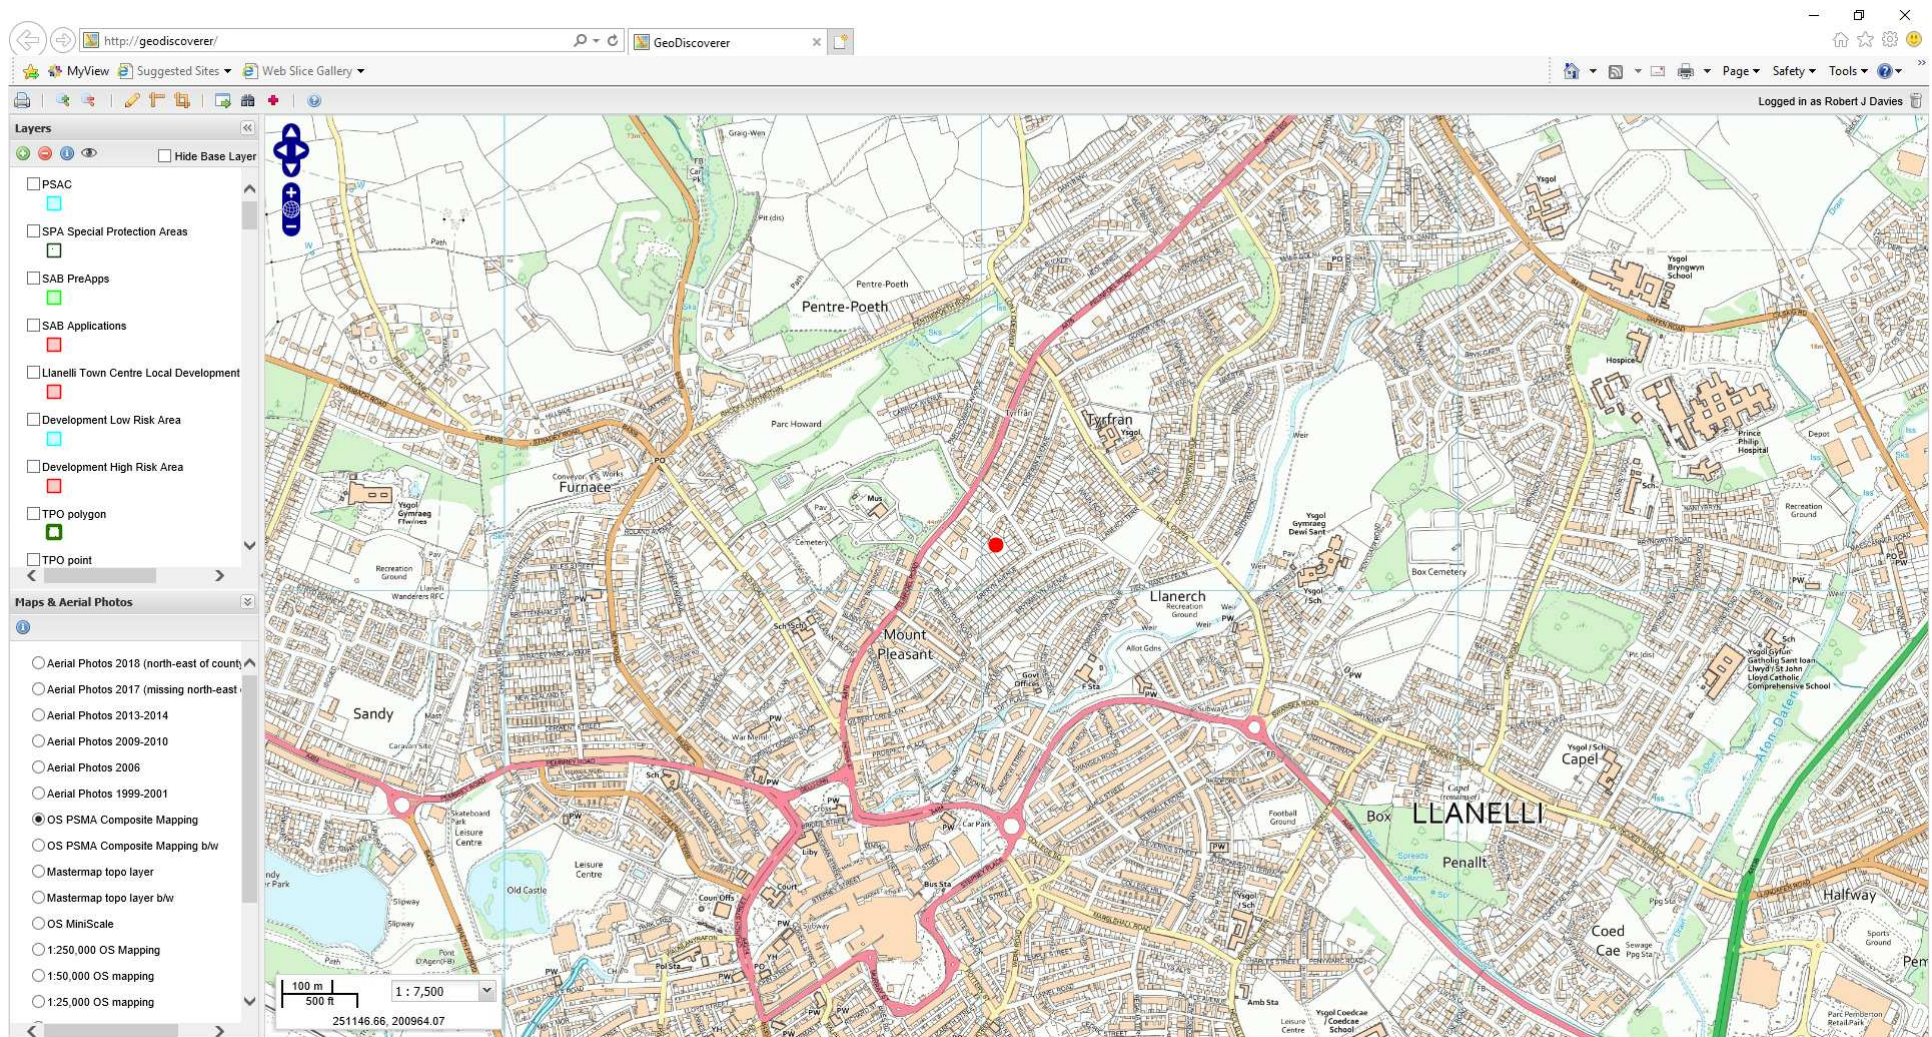


S/39984

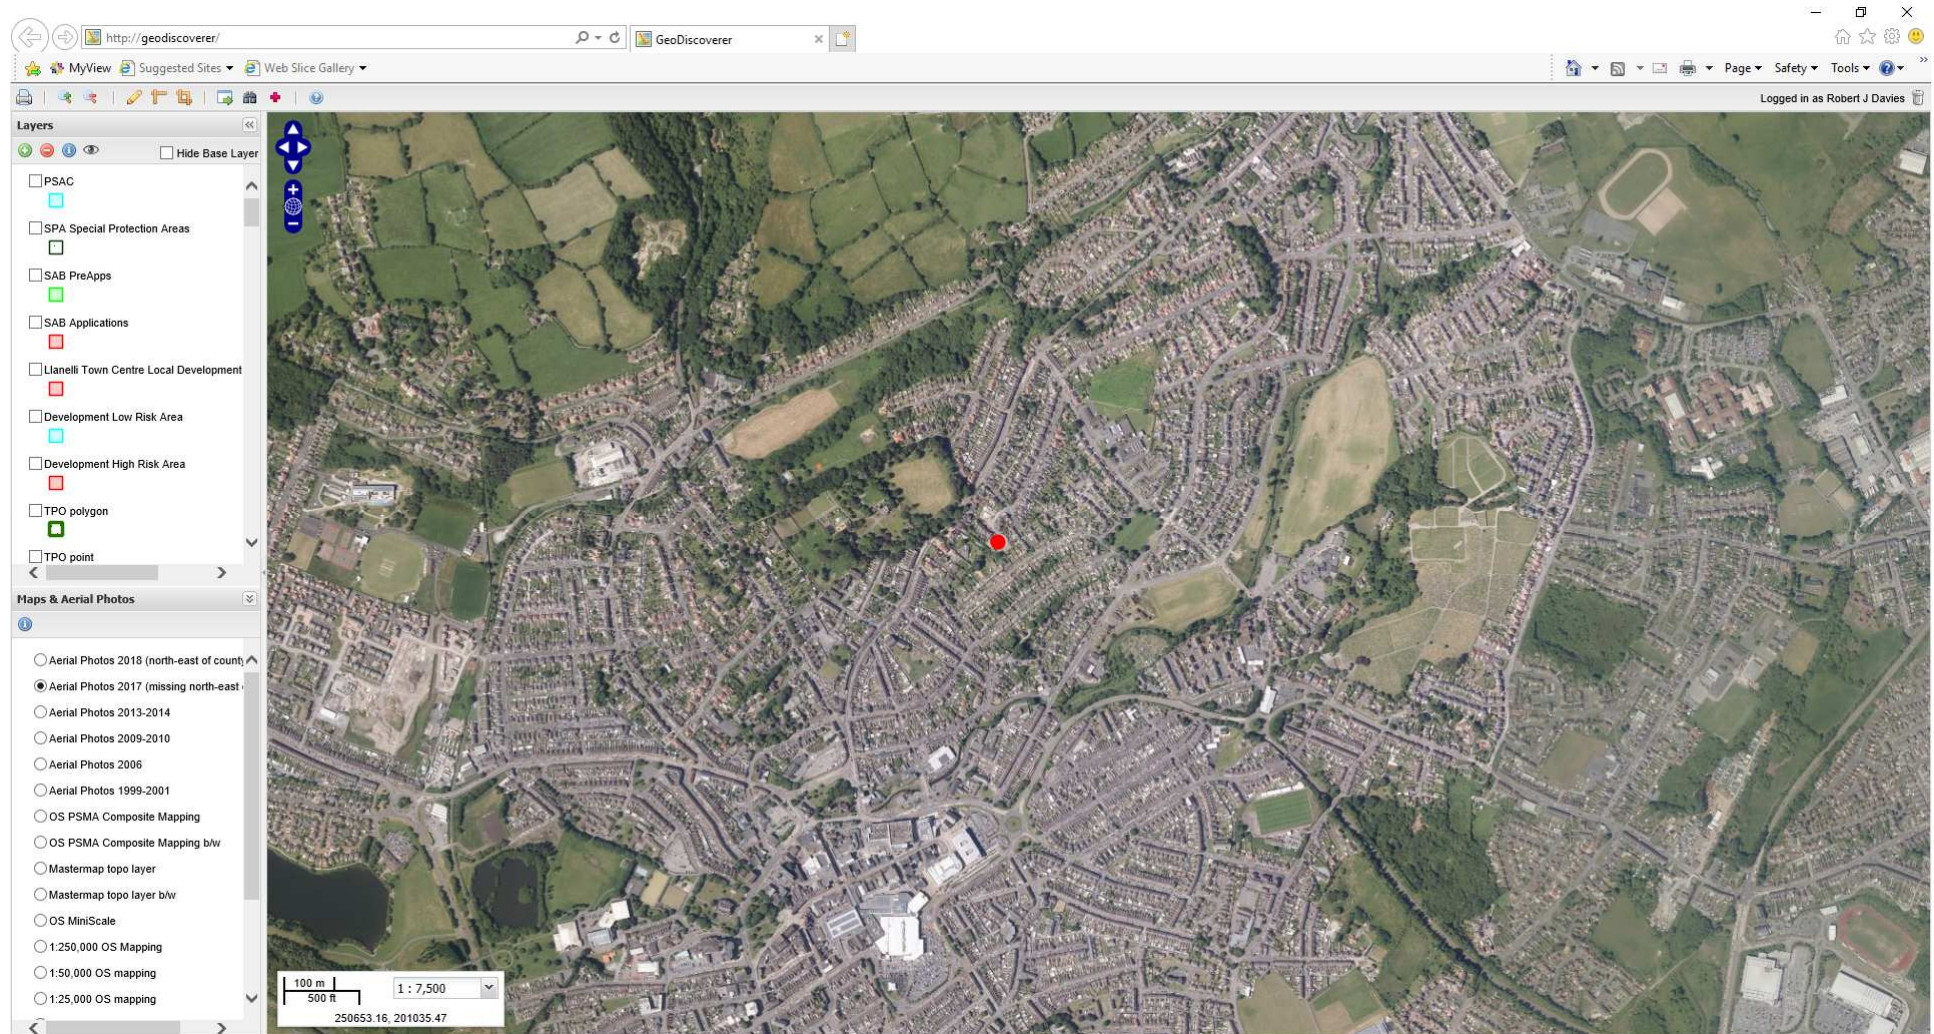

S/39984

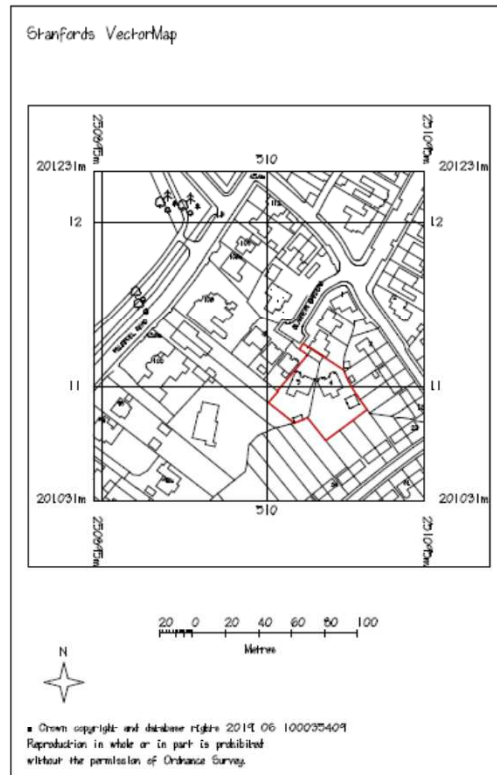


LOCATION PLAN
1 : 2500

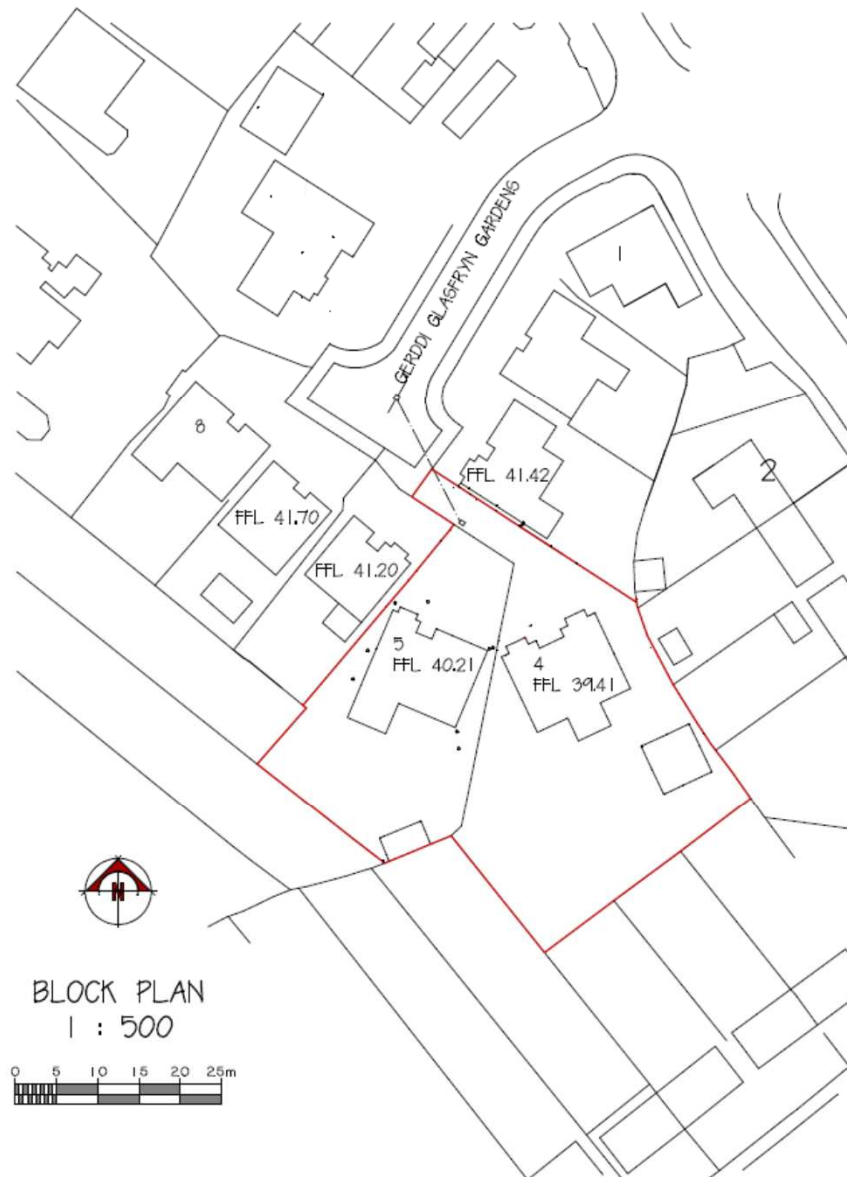

BLOCK PLAN
1 : 500

 Gordon Russell Chartered Architect Mount Pleasant, Llanelli, Carmarthen, SA14 8JW Tel : 01269 845192
Project PLOTS 4 & 5 GLASFRYN GARDENS, LLANELLI
Drawing : Revision LOCATION PLAN 592/01
Scale 1:2500 / 1:500 (A3 sheet)


S/39984

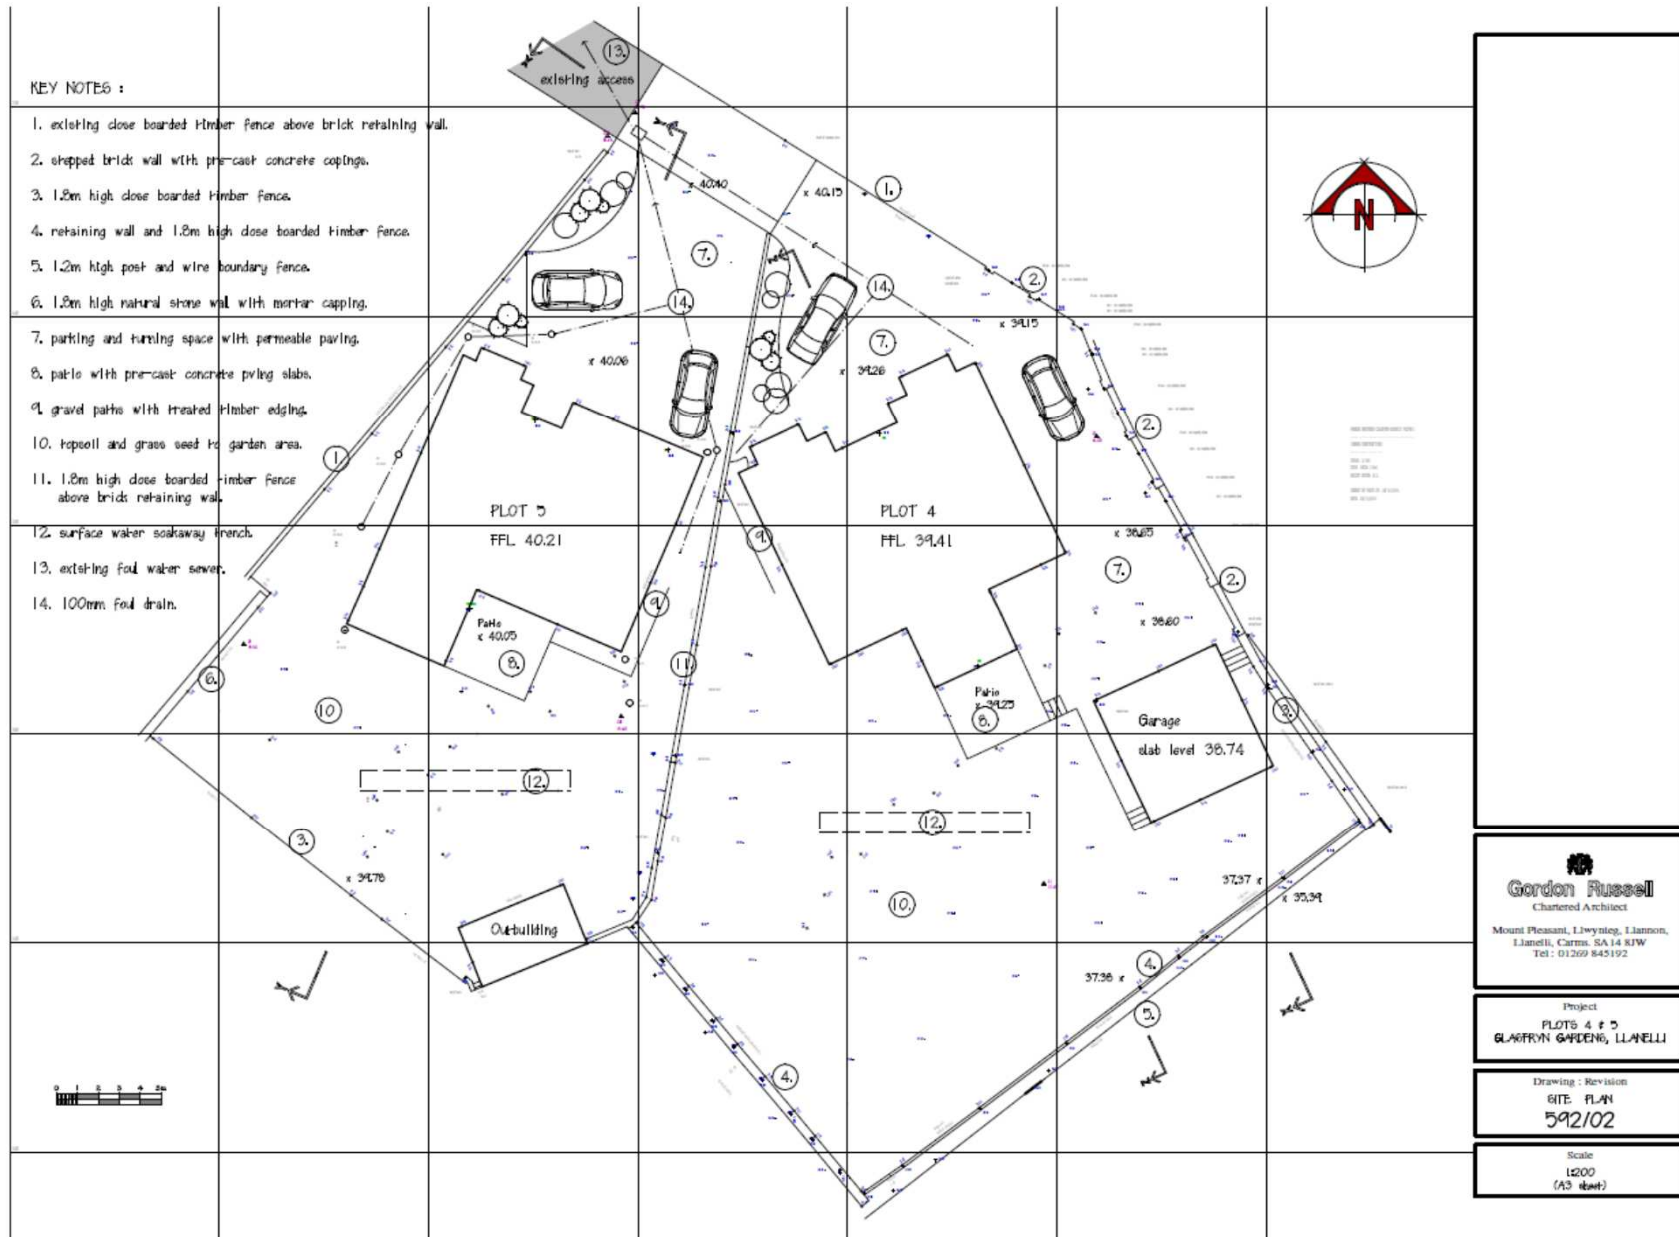

S/39984



SECTION X-X

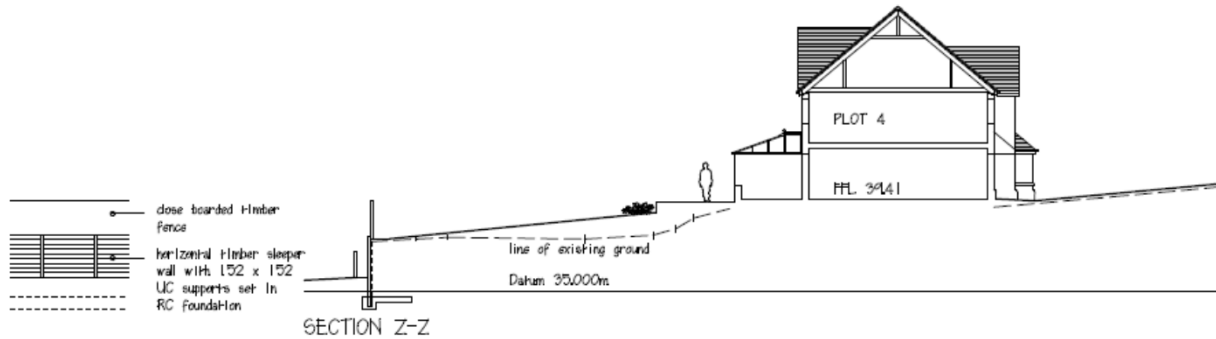

SECTION Z-Z



SECTION Y-Y



Gordon Russell
Chartered Architect
Mount Pleasant, Llanymon, Llanelli, Carmar. SA14 8JW
Tel: 01269 845192

Project
PLOTS 4 & 5
GLASFRON GARDENS, LLANELLI


Drawing: Revision
SITE SECTIONS
592/03

Scale
1:200
(AS SHOWN)

The figure displays a set of architectural drawings for Plot 4, arranged in a grid. The drawings are as follows:

- Level 0 (1:100):** A floor plan showing the ground floor layout, including a Lounge, Kitchen, Dining, and various rooms.
- Level 1 (1:100):** A floor plan showing the first floor layout, including Bedrooms, Bathrooms, and a central staircase.
- Level 2 (1:100):** A floor plan showing the second floor layout, including a Terrace, a large open space, and a staircase.
- Site (1:100):** A site plan showing the building's footprint and its location relative to the surrounding area.
- South (1:100):** A south elevation showing the building's facade from the south.
- North (1:100):** A north elevation showing the building's facade from the north.
- West (1:100):** A west elevation showing the building's facade from the west.
- East (1:100):** An east elevation showing the building's facade from the east.
- Section 5 (1:100):** A cross-section drawing showing the internal structure and levels of the building, with labels for Level 0, Level 1, Level 2, and Level 3.

S/39984

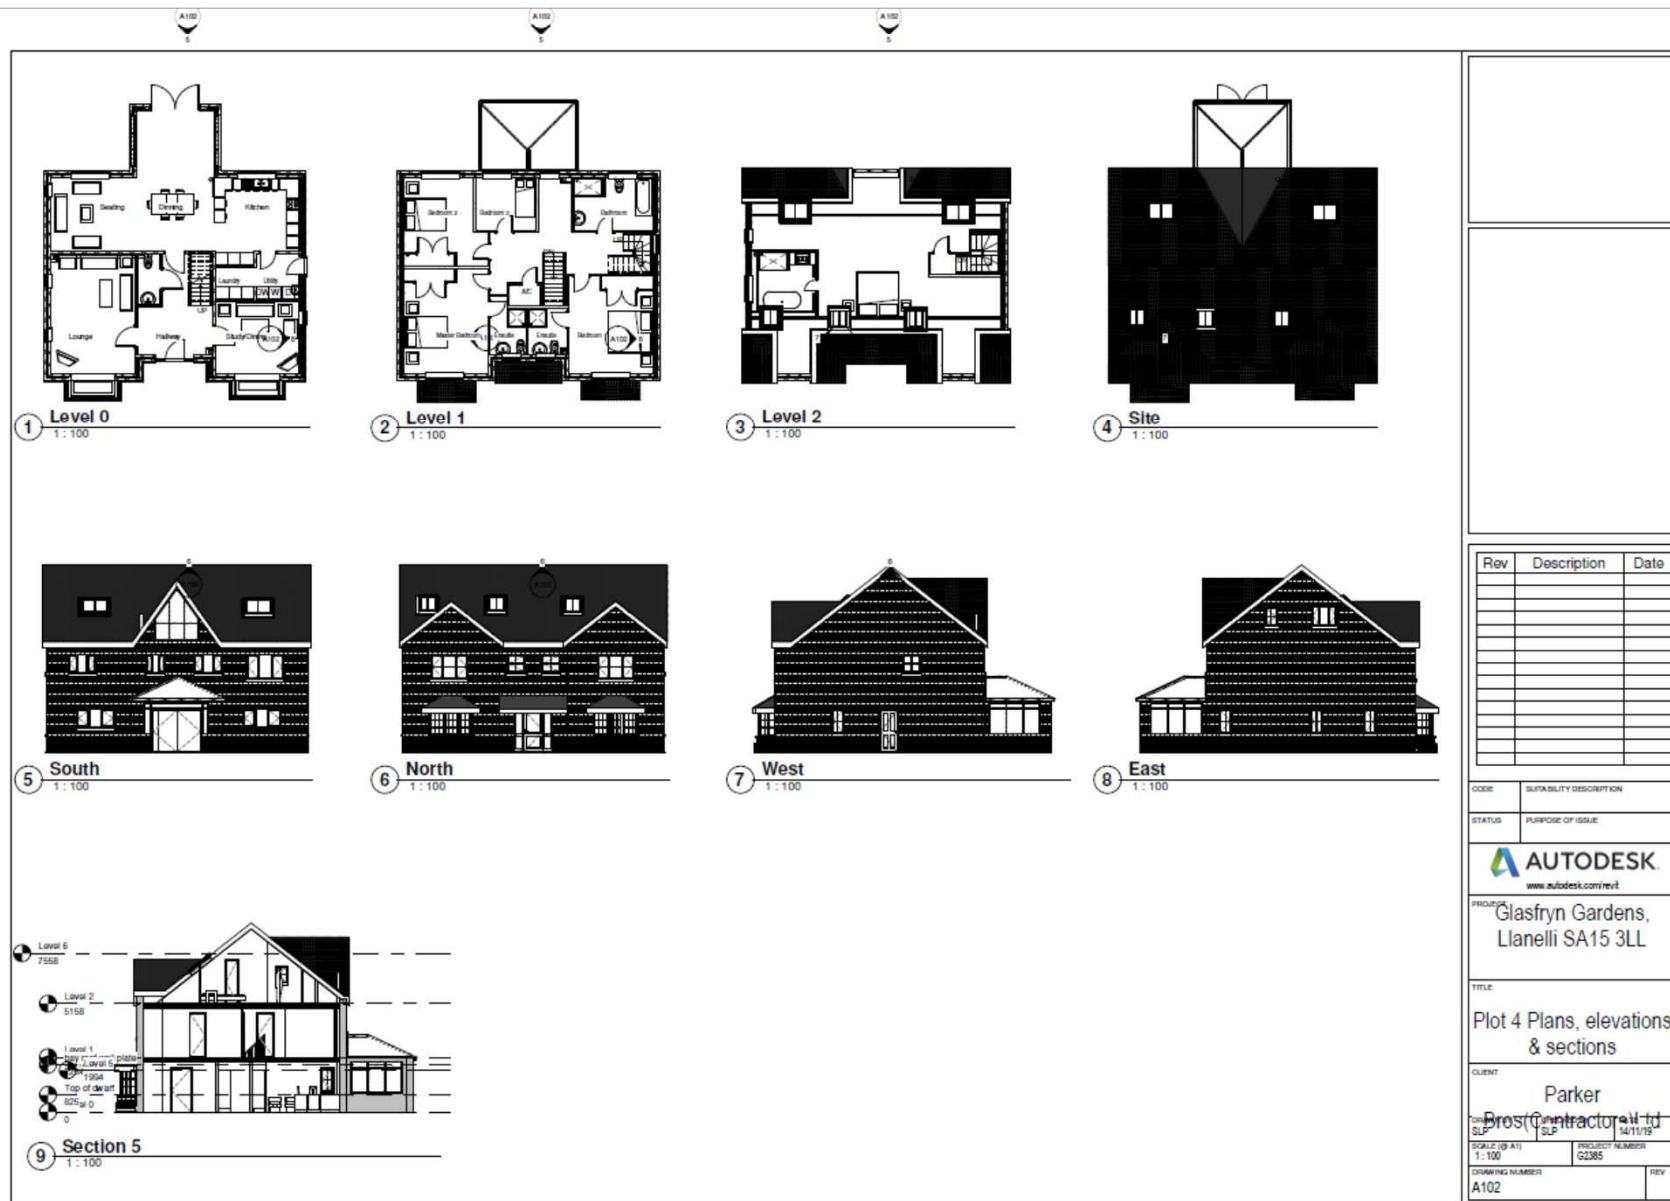


The architectural drawings for Plot 5 Glasfryn Gardens are as follows:

- 1 Level 0** (1:100): Ground floor plan showing a large open space, a carport, and a kitchen area.
- 2 Level 2** (1:100): Second floor plan showing bedrooms, a bathroom, and a central hallway.
- 3 Level 4** (1:100): Fourth floor plan showing a large open space and a central hallway.
- 4 Site** (1:100): Site plan showing the building footprint and surrounding landscape.
- 5 East** (1:100): East elevation showing the building's profile and roofline.
- 6 West** (1:100): West elevation showing the building's profile and roofline.
- 7 South** (1:100): South elevation showing the building's profile and roofline.
- 8 North** (1:100): North elevation showing the building's profile and roofline.
- 9 Section 1** (1:100): Section 1 showing the building's internal structure and roofline.

S/39984




1 Level 0
1 : 100

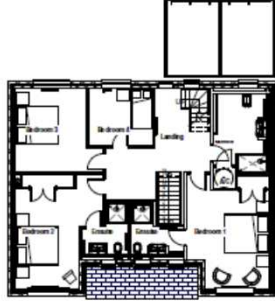

② **Level 2**
1 : 100



3 Level 4
1 : 100

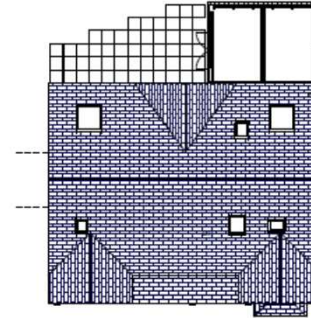

4 Site
1 : 100



5 East
1 : 100



⑥ **West**
1 : 100



⑦ **South**
1 : 100



8 North
1 : 100



9 Section 4
1 : 100

Autodesk® Revit®

www.autodesk.com/revit

Consultant
Address
Address
Phone
Fax
e-mail

Consultant
Address
Address
Phone
Fax
e-mail

Consultant
Address
Address
Phone
Fax
e-mail

Consultant
Address
Address
Phone
Fax
e-mail

[illegible]

Parker Bros Ltd
Glasfryn
Gardens

Plot 5 Glasfryn
Gardens

Project number	G2385
----------------	-------

Date	November 2019
------	---------------


Drawn by	SLP
----------	-----

Checked by	SLP
------------	-----


A100 @A1

Scale	1 : 100
-------	---------


14/11/2019 16:25:15

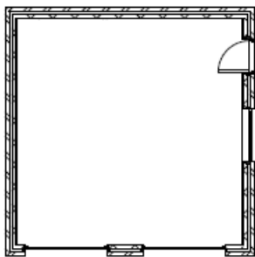


1 Level 0
1 : 100

 


2 Site
1 : 100

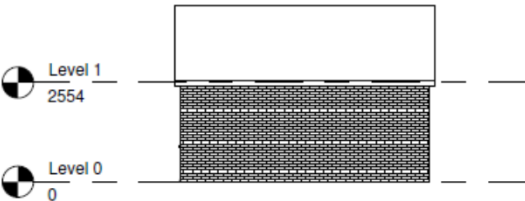


4 North
1 : 100

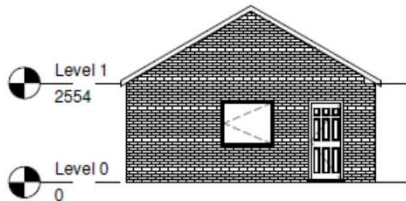

3 East
1 : 100

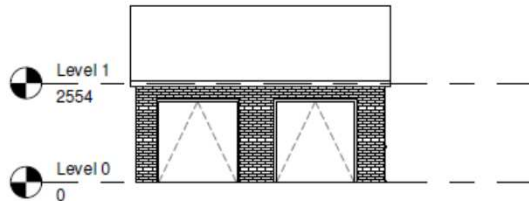


5 South
1 : 100

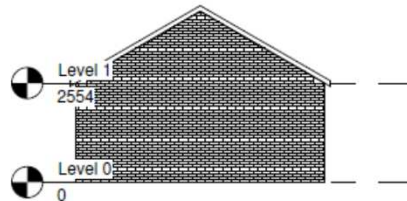

6 West
1 : 100

No.	Description	Date



AUTODESK
www.autodesk.com/revit

CODE	STATUS	SUITABILITY DESCRIPTION	PURPOSE OF ISSUE


PROJECT
Garage Plot 4 Glasfryn

SHEET
Garage plans & elevations

CLIENT
Parker Brothers Ltd

Date	Project number	Scale (@ A3)
November 2019	G2385(4)	1 : 100
Drawn by SLP	DRAWING NUMBER A100	REV
Checked by Checker		

S/39984

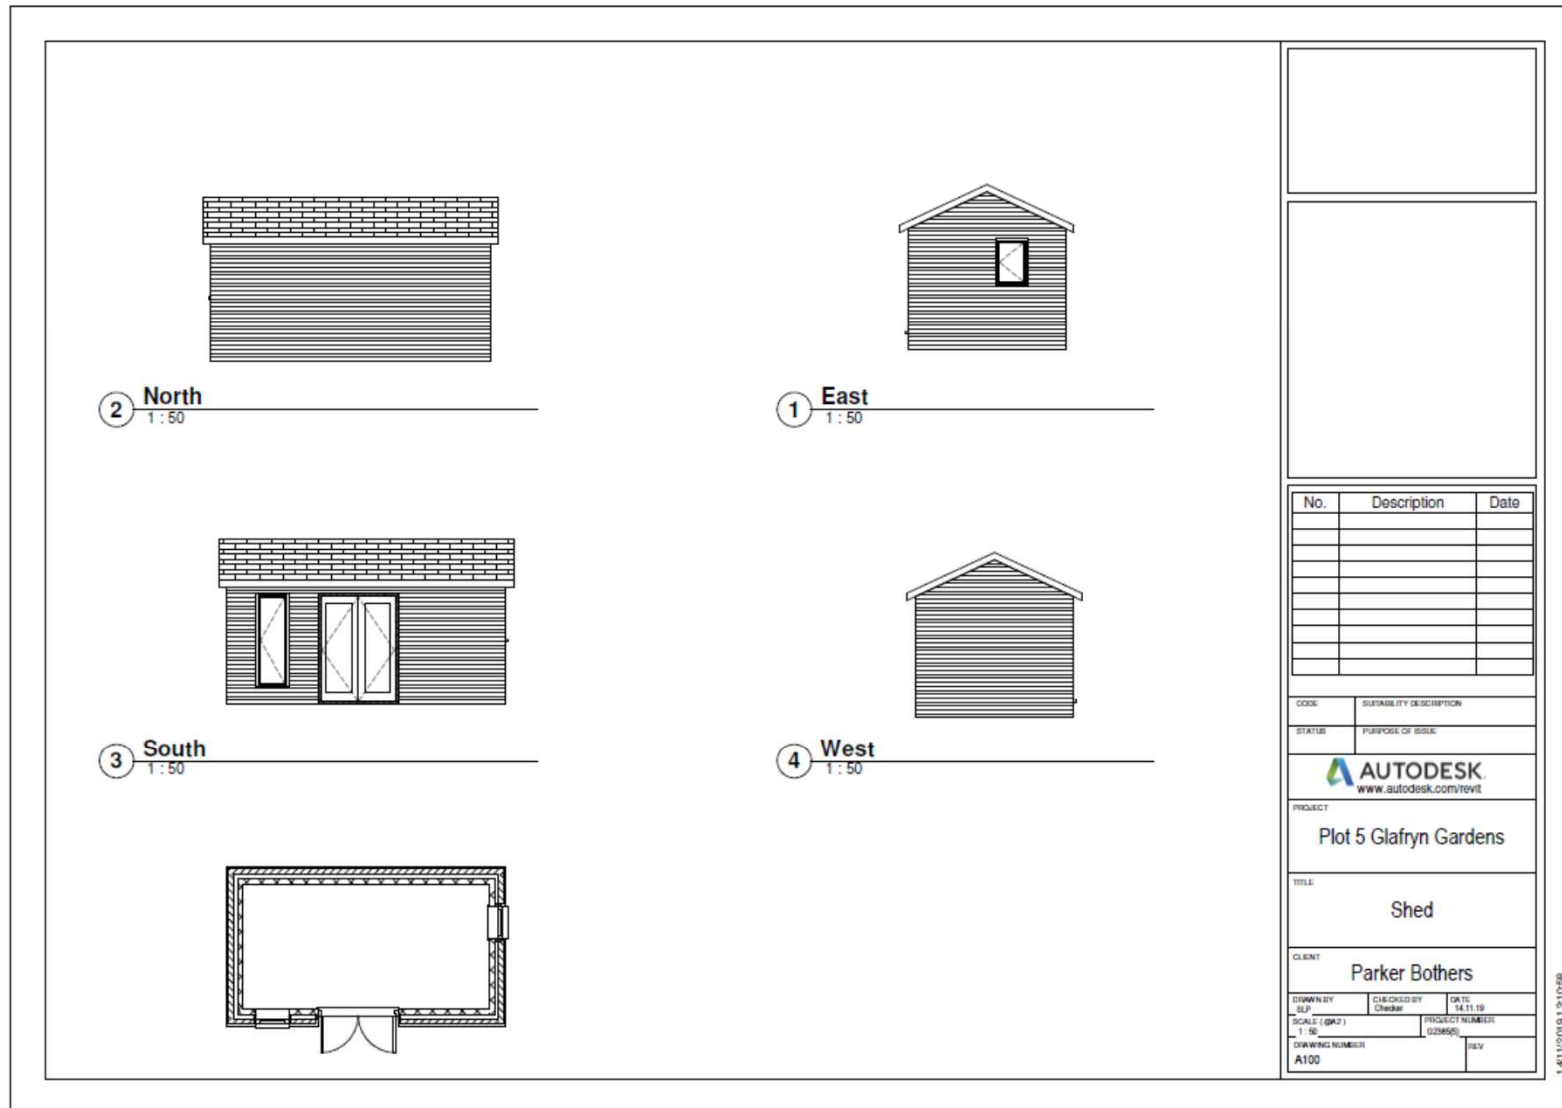

S/39984



S/39984



S/39984



S/39984



S/39984



S/39984



S/39984



S/39984

