

Carmarthen Town Centre Local Development Order


Compiled by on 3 November 2020

Scale 1:2500

Template: C:\xgapps\template\lccc_a3l.wor

Cyngor Sir Caerfyrddin
Gwasanaethau Cynllunio
Adran Amgylchedd
3 Heol Spilman
Caerfyrddin
SA31 1LE

Carmarthenshire County Council
Planning Services
Environment Department
3 Spilman Street
Carmarthen
SA31 1LE

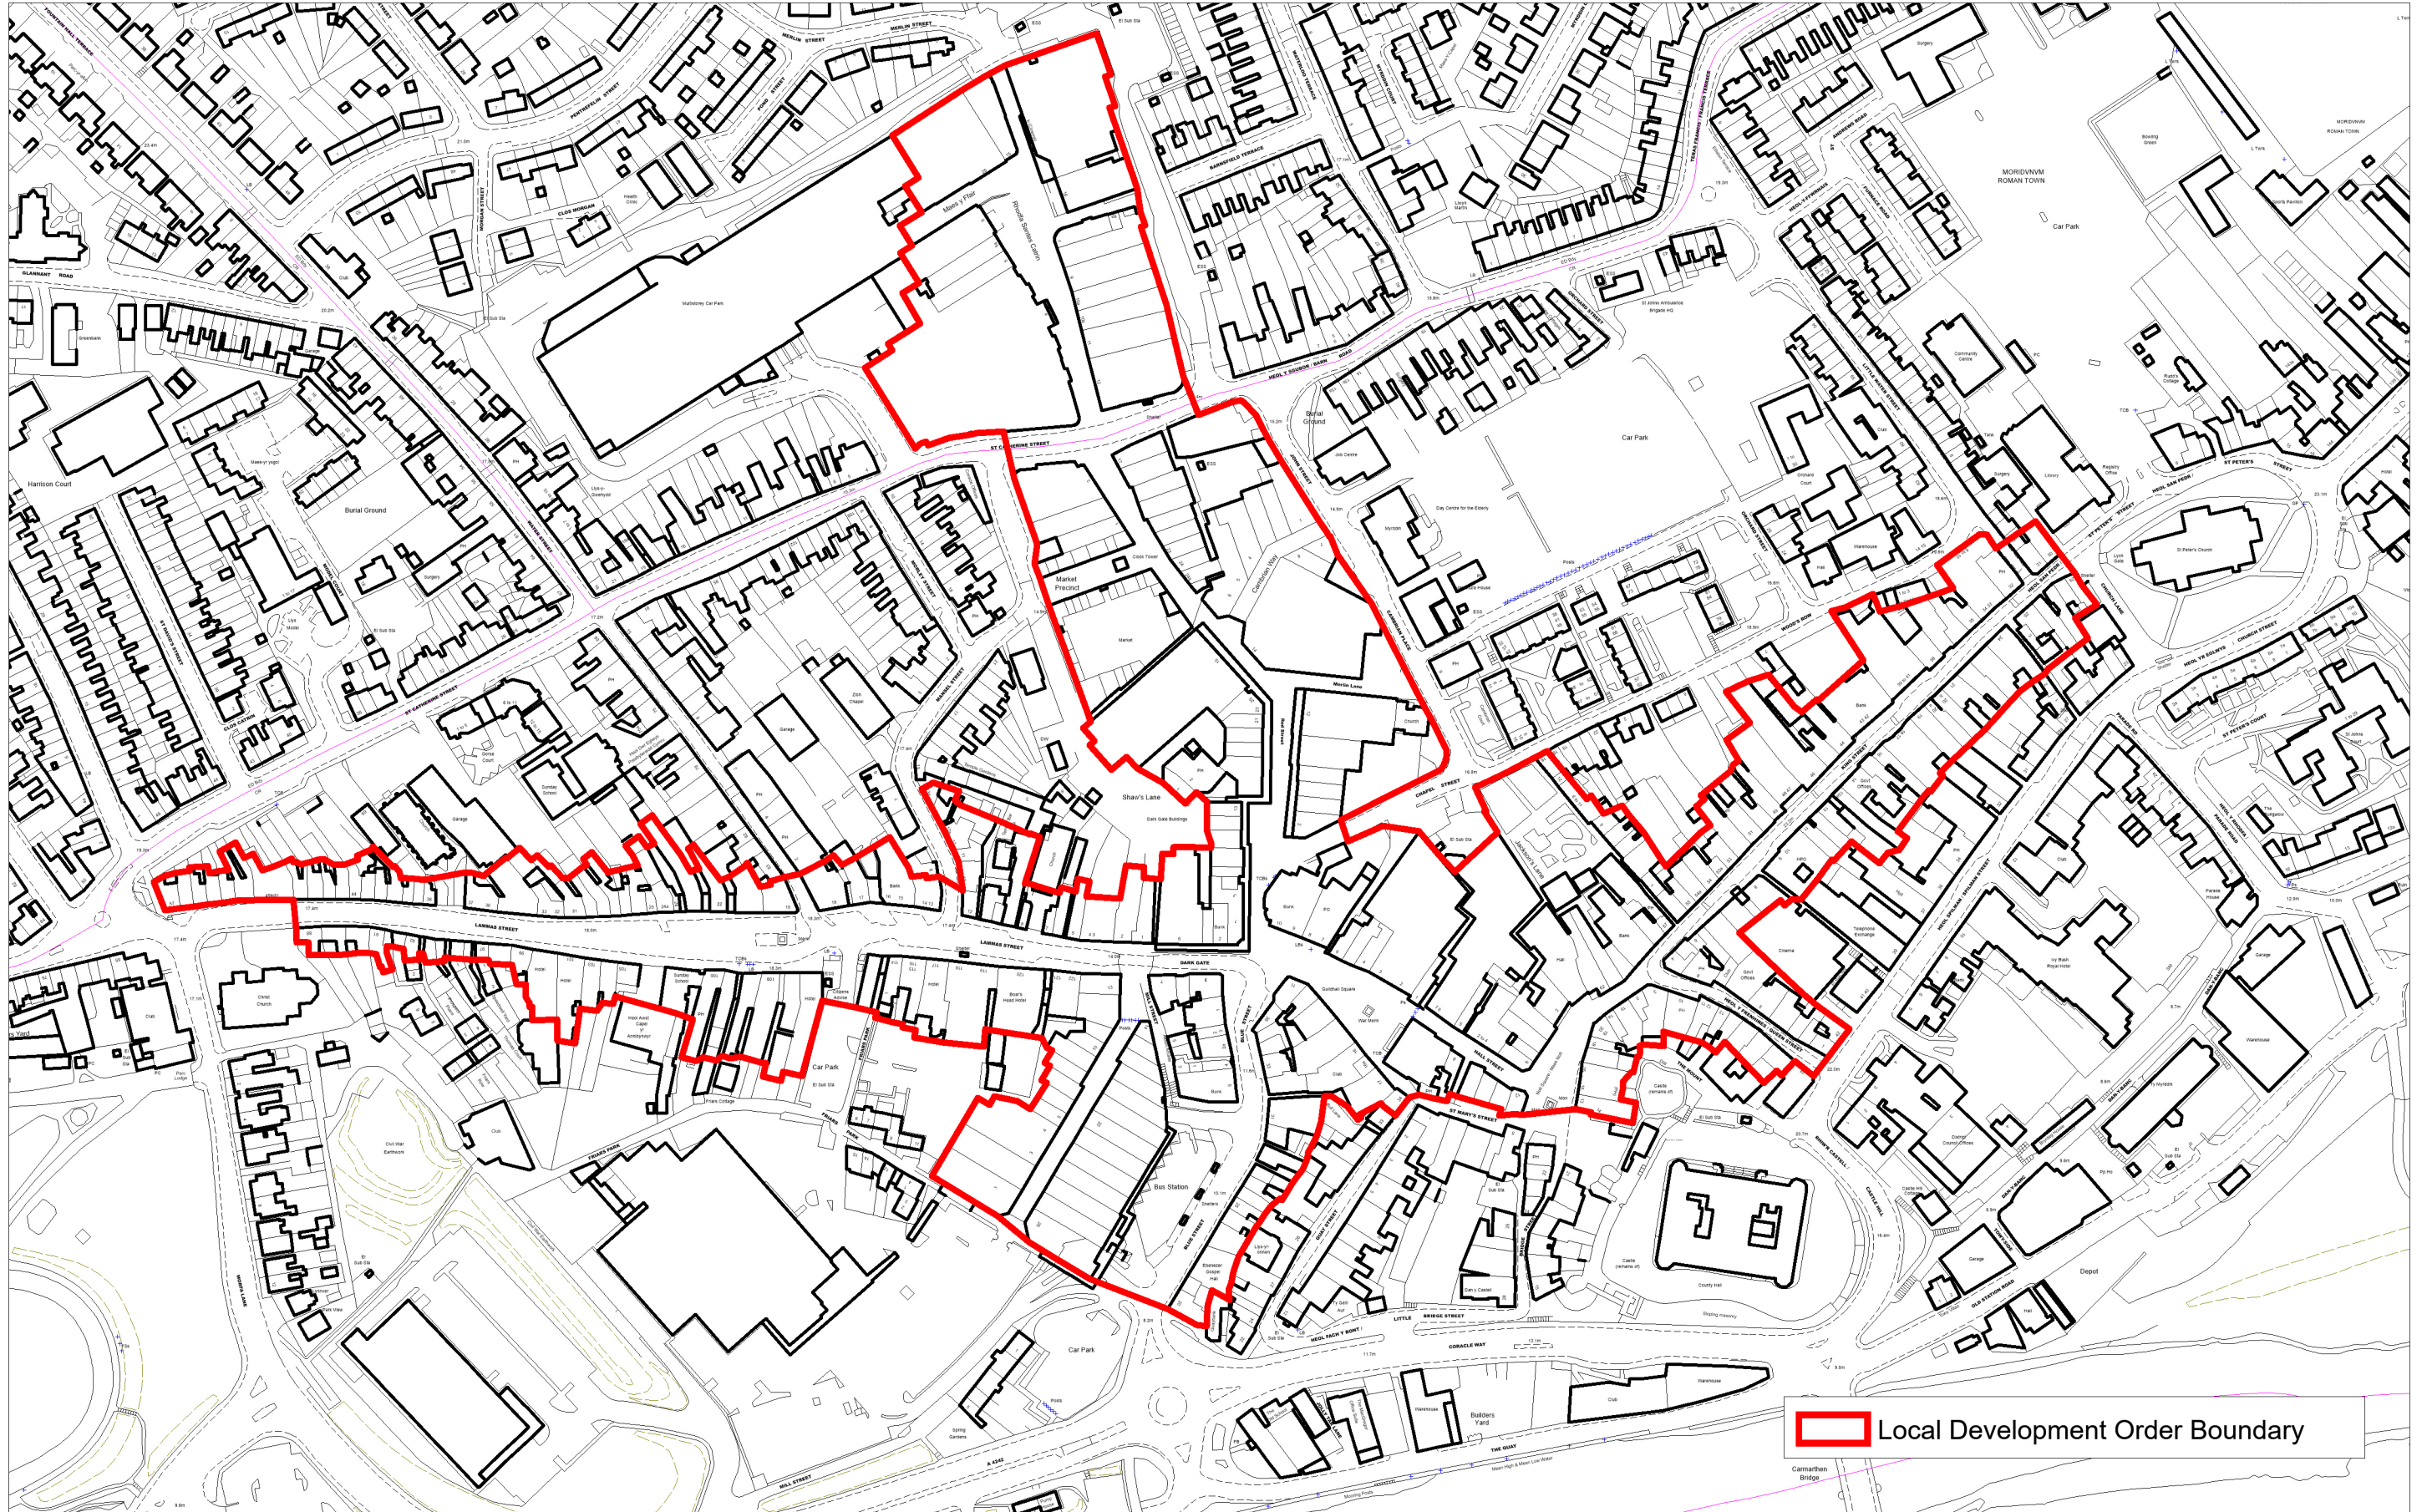

Listed Buildings and Conservation Areas


Compiled by on 3 November 2020

Scale 1:2500

Template: C:\xgapps\template\ccc_a3l.wor

Cyngor Sir Caerfyrddin
Gwasanaethau Cynllunio
Adran Amgylchedd
3 Heol Spilman
Caerfyrddin
SA31 1LE

Carmarthenshire County Council
Planning Services
Environment Department
3 Spilman Street
Carmarthen
SA31 1LE

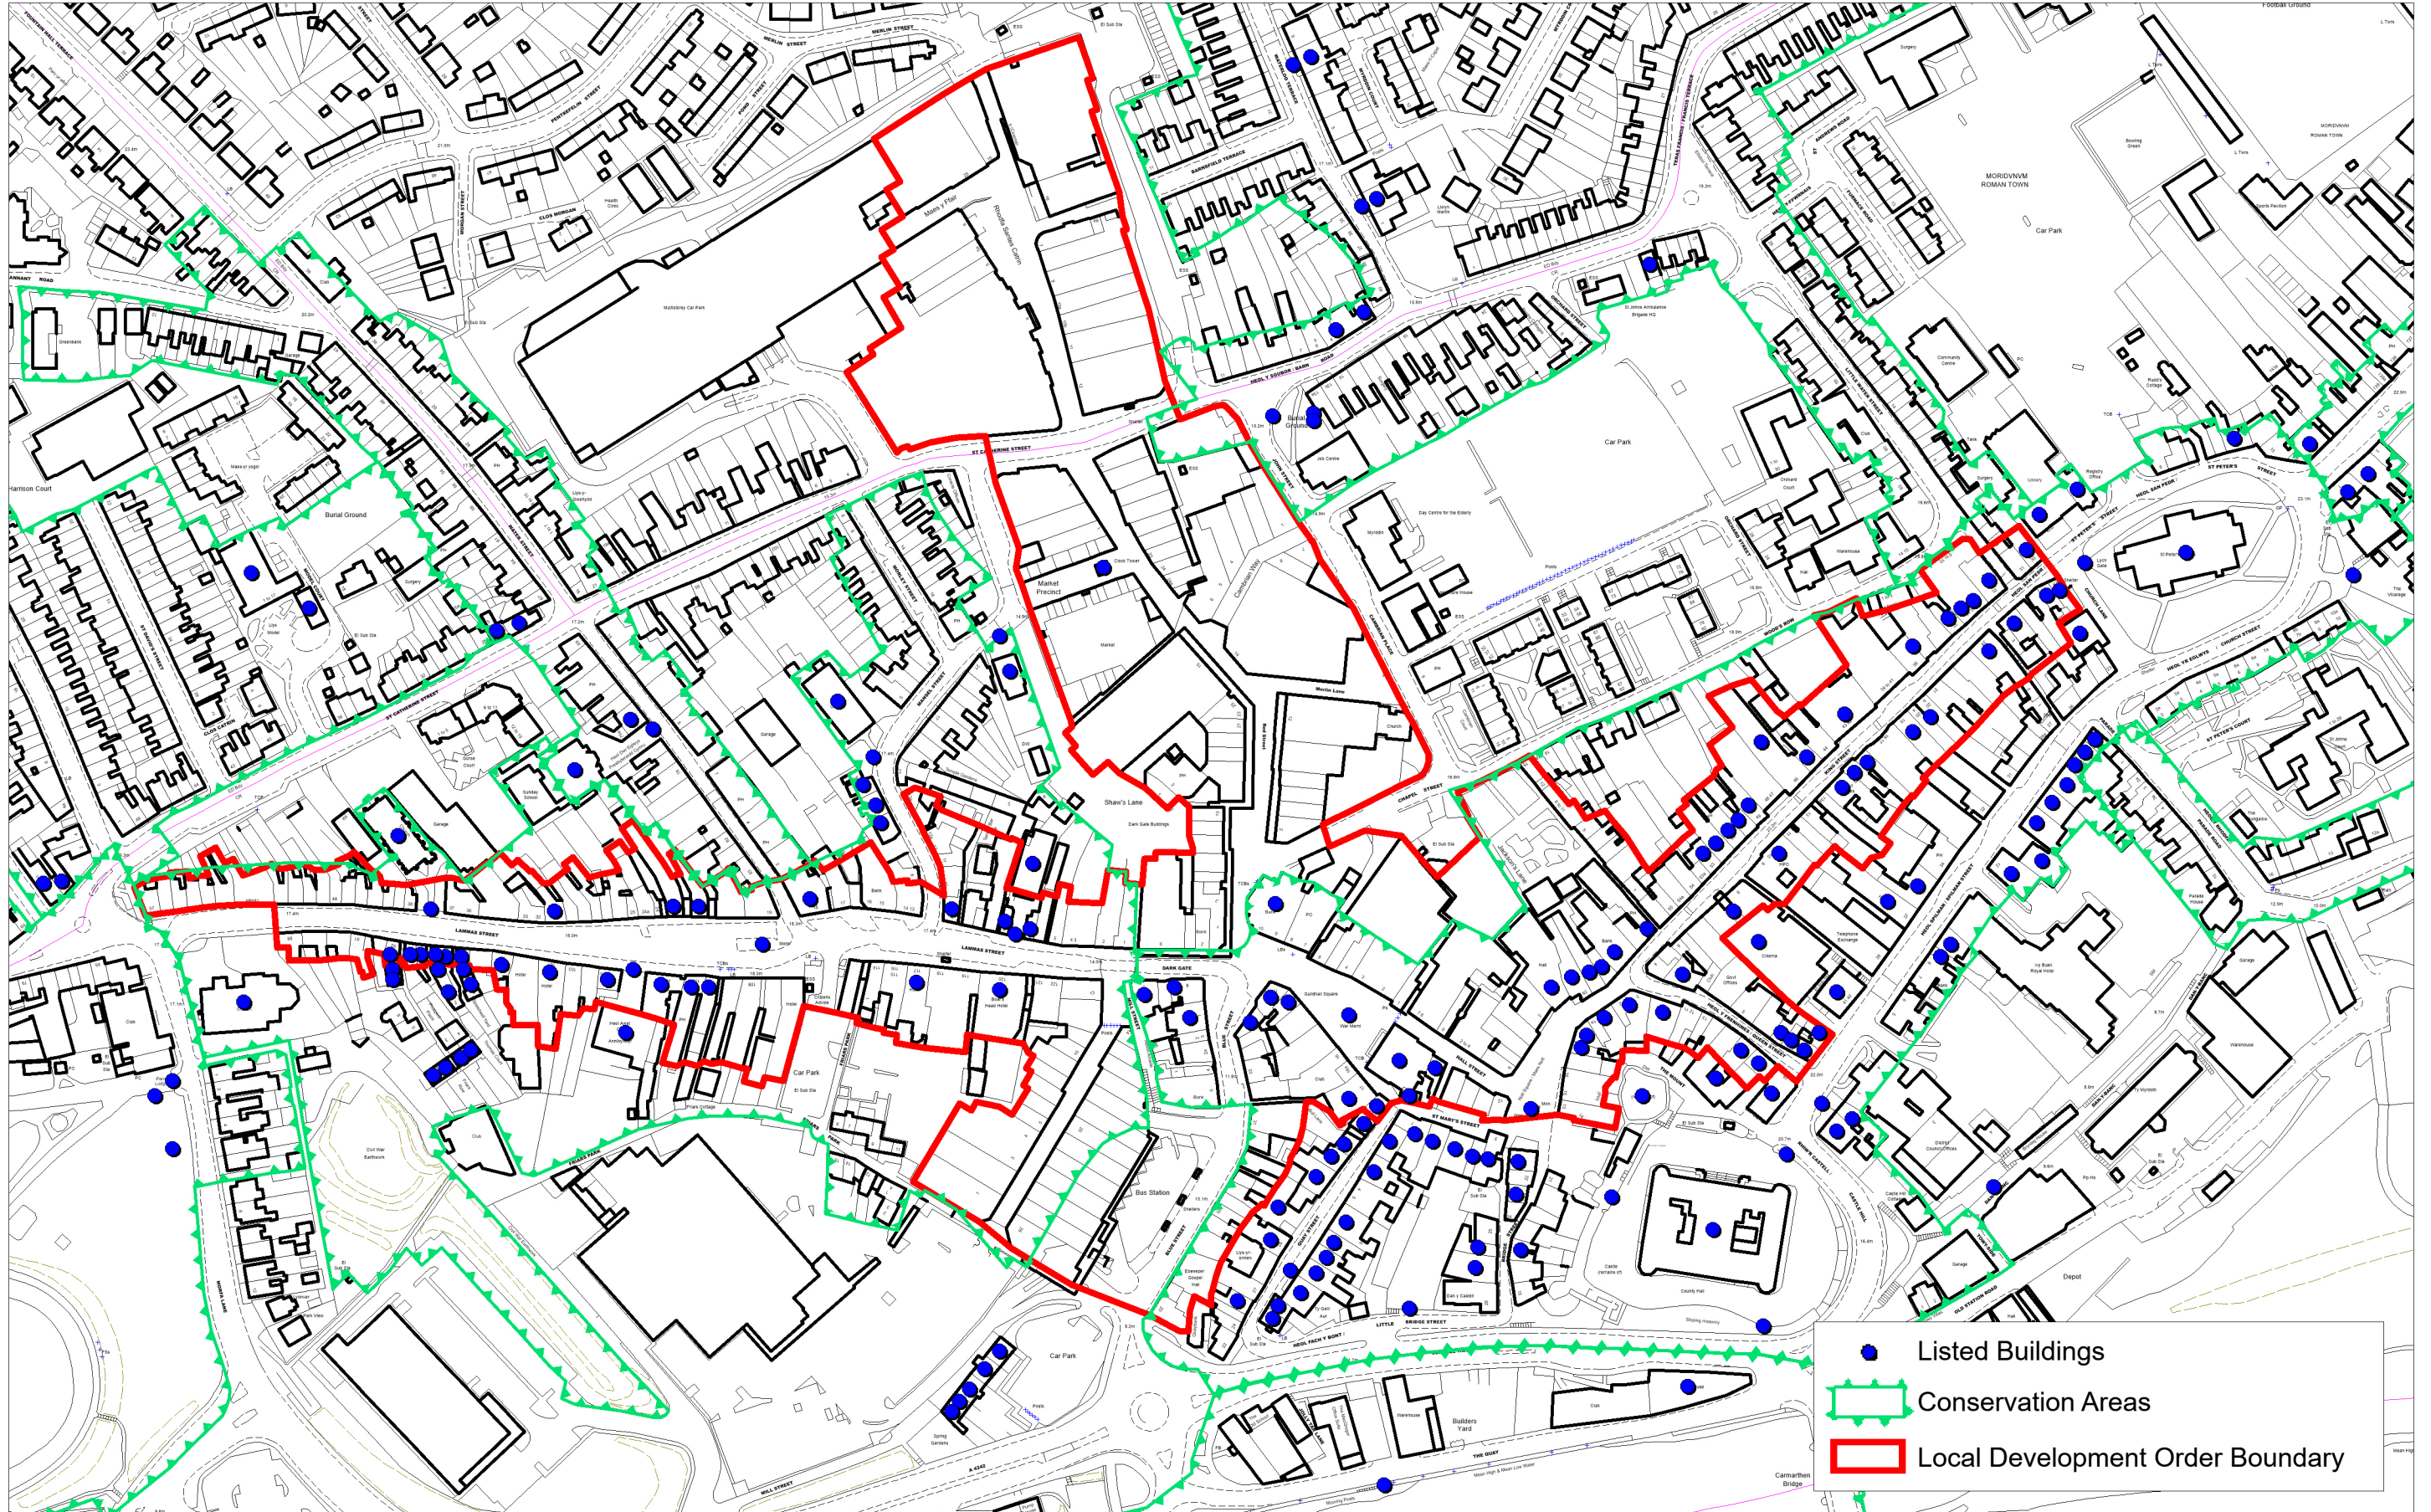

Development Advice Map Flood Risk

Compiled by on 3 November 2020

Scale 1:2500

Template: C:\xgapps\template\ccc_a31.wor

Cyngor Sir Caerfyrddin
Gwasanaethau Cynllunio
Adran Amgylchedd
3 Heol Spilman
Caerfyrddin
SA31 1LE

Carmarthenshire County Council
Planning Services
Environment Department
3 Spilman Street
Carmarthen
SA31 1LE

