

Y Pwyllgor
Cynllunio

Planning
Committee

**CEISIADAU YR
ARGYMHELLIR EU
BOD YN CAEL EU
GWRTHOD**

**APPLICATIONS
RECOMMENDED
FOR REFUSAL**



EICH CYNGOR arleinamdani
www.sirgar.llyw.cymru

YOUR COUNCIL doitonline
www.carmarthenshire.gov.wales

Y Pwyllgor
Cynllunio

Planning
Committee


W/39628



EICH CYNGOR arleinamdani
www.sirgar.llyw.cymru

YOUR COUNCIL doitonline
www.carmarthenshire.gov.wales

W/39628 Location Plan

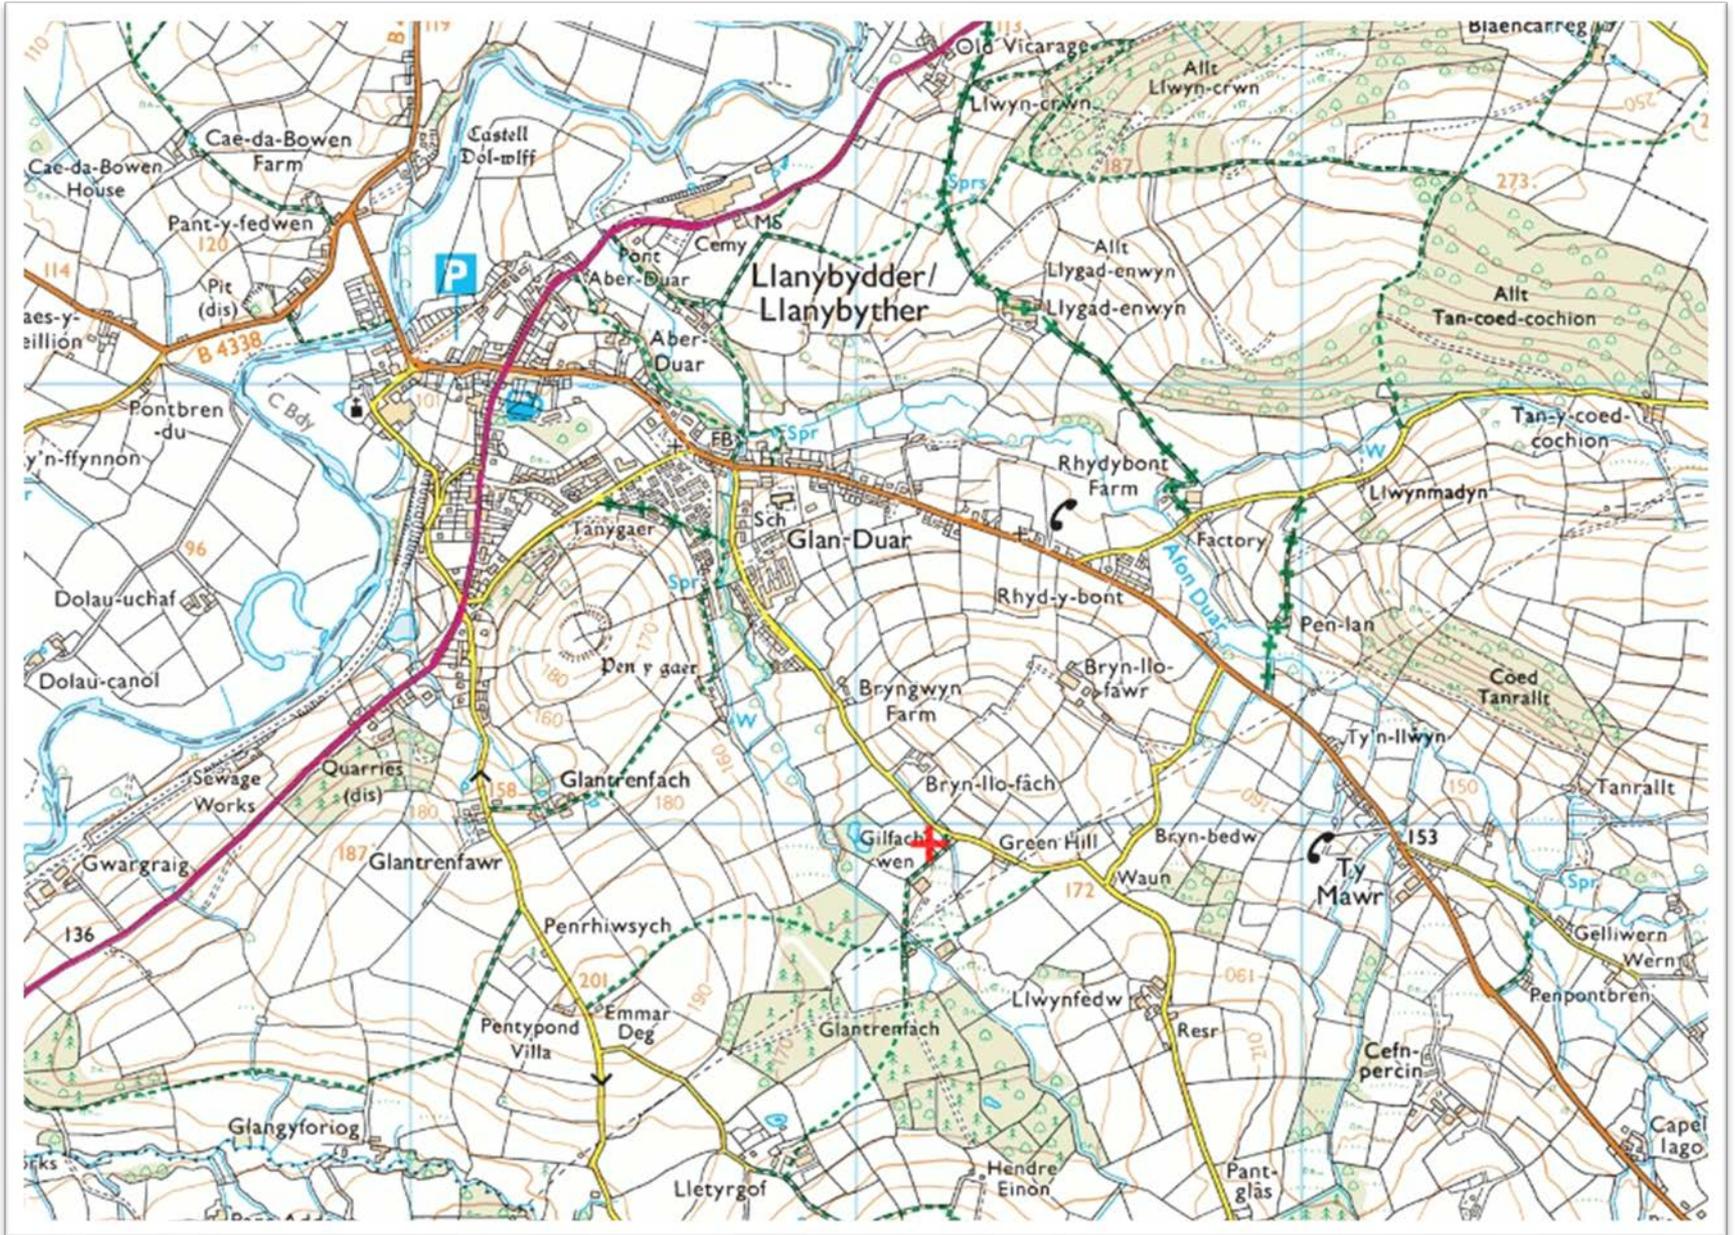


W/39628 Aerial Photo 2017



W/39628 Application Site Plan



W/39628 Application Block Plan

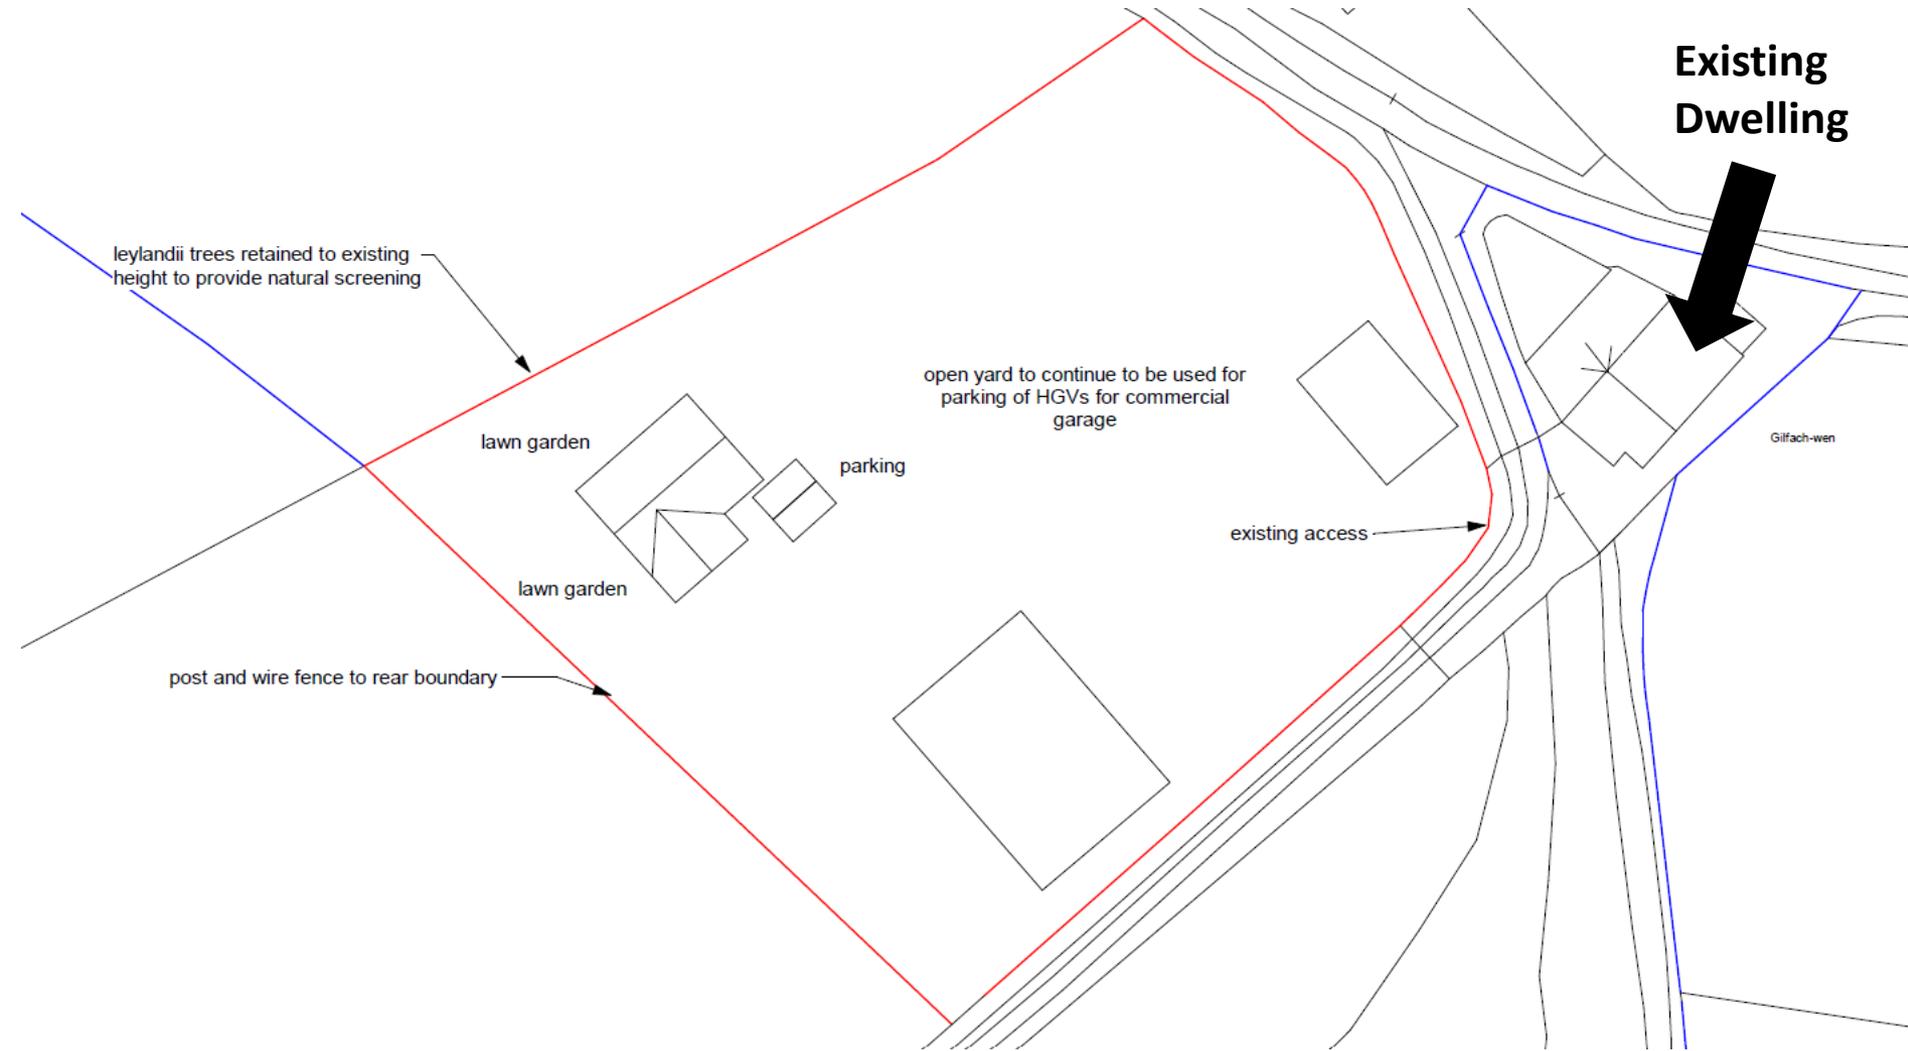


W/39628



2 Front elevation
1 : 100



3 Rear elevation
1 : 100

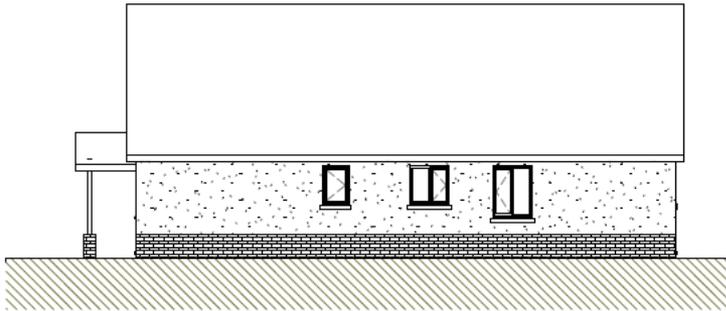


5 elevation on B
1 : 100




4 elevation on A
1 : 100

W/39628 Proposed Floor Plan

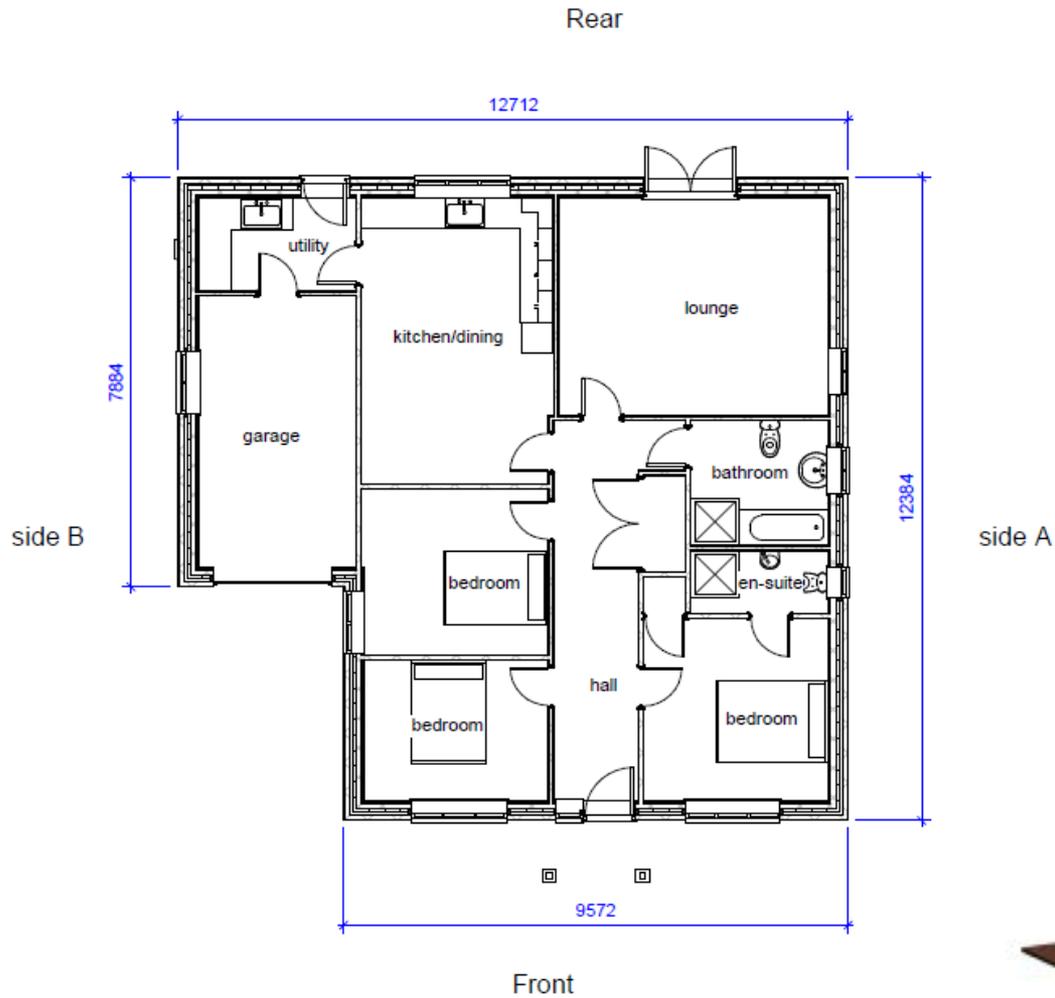

6 Front pictorial


W/39628 Aerial History

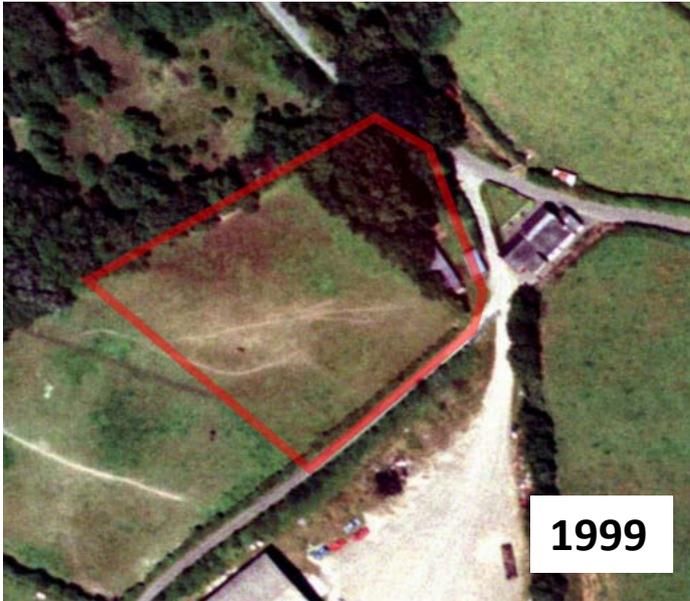

W/39628 Existing Property





W/39628 Vehicle Repairs Building

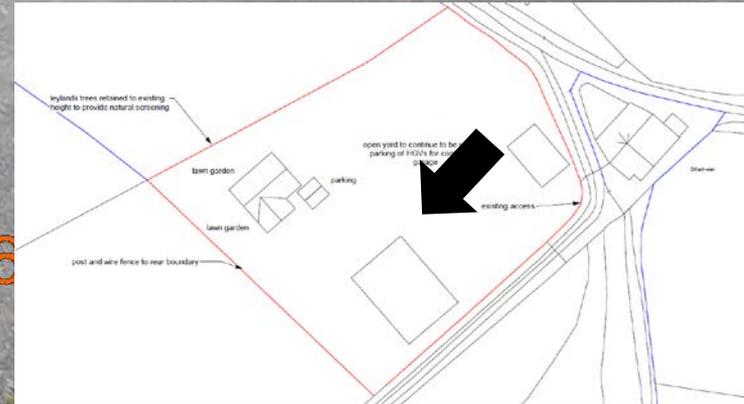


W/39628 Application site

Approximate location of dwelling

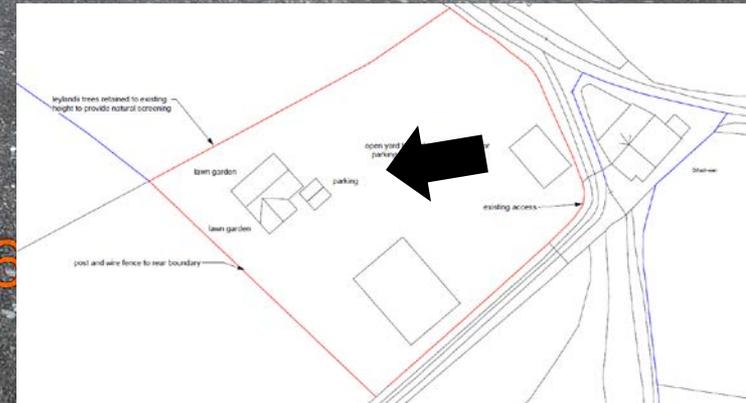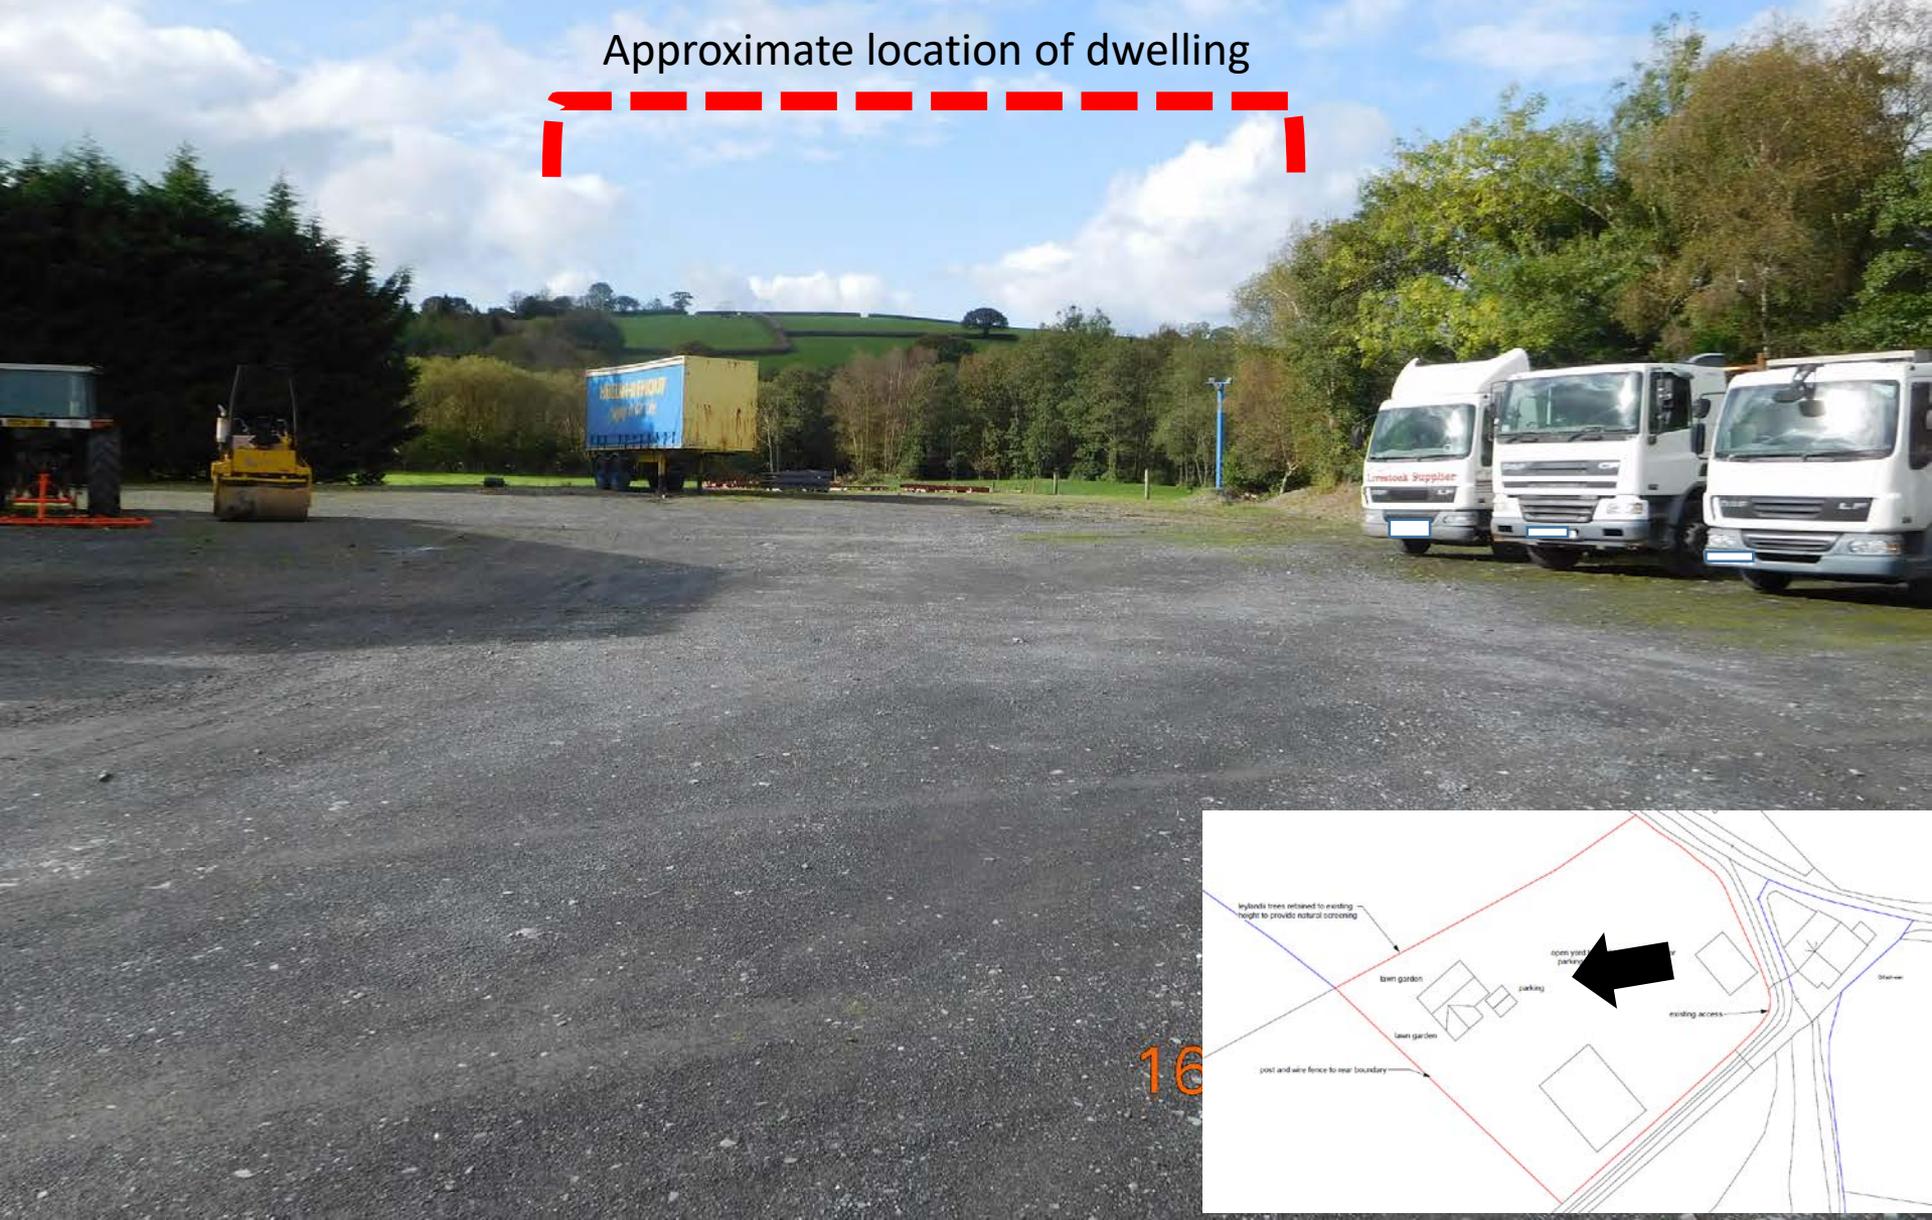


16

Approximate location of dwelling

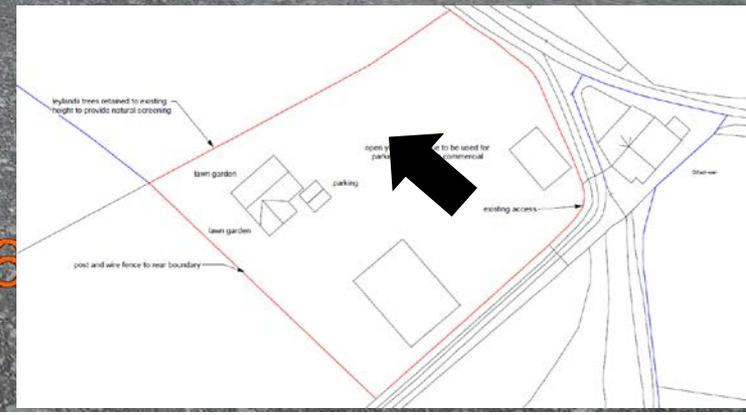


W/39628 Side/rear existing dwelling

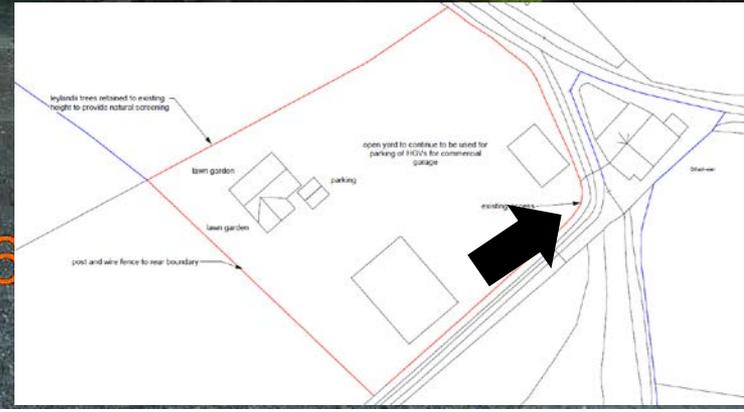

16

W/39628 Adjacent storage area

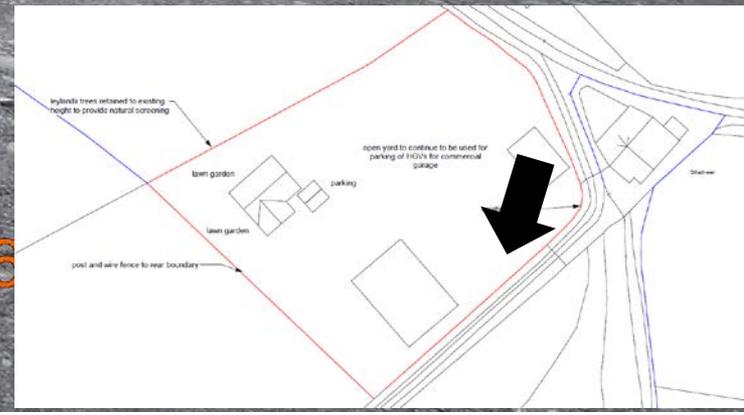

16