

SCALE - 1 : 1250

PROPOSED


THE COUNTY OF CARMARTHENSHIRE
(LLANELLI) (WAITING RESTRICTIONS
AND STREET PARKING PLACES)
CONSOLIDATION (VARIATION NO. 38)
ORDER 2020

ADJACENT TILE REFERENCES

CD214		CF214



Carmarthenshire County Council
Parc Myrddin
Richmond Terrace
Carmarthen
SA31 1HQ

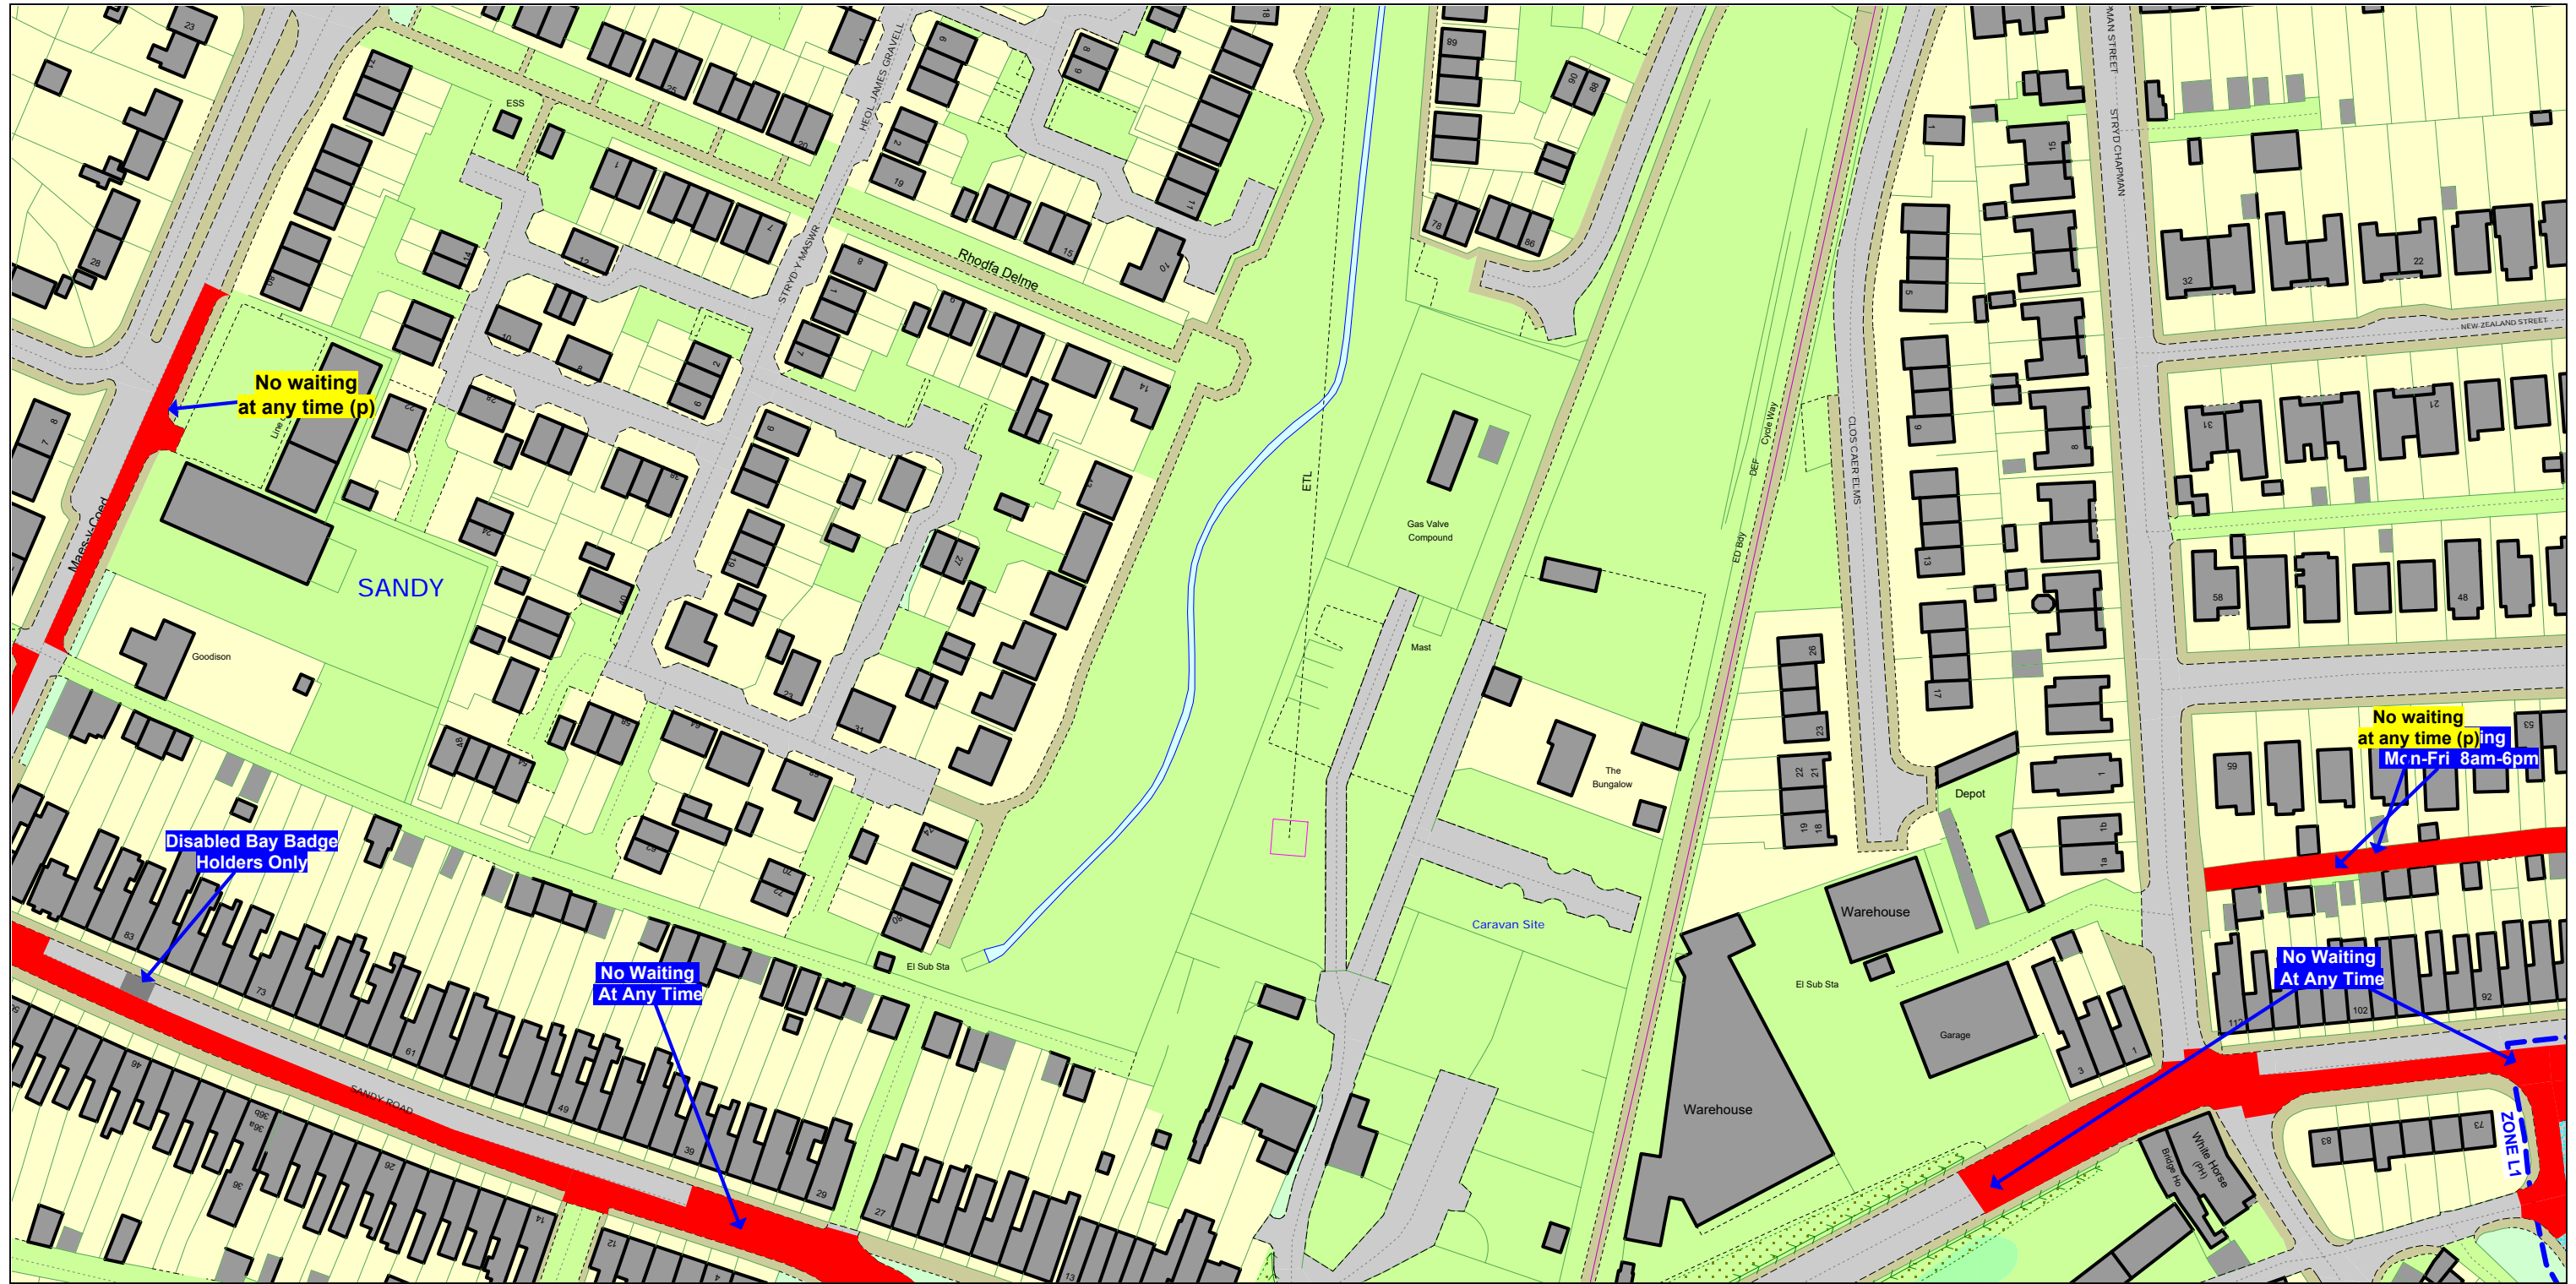

SCALE - 1 : 1250

PROPOSED


THE COUNTY OF CARMARTHENSHIRE
(LLANELLI) (WAITING RESTRICTIONS
AND STREET PARKING PLACES)
CONSOLIDATION (VARIATION NO. 38)
ORDER 2020

ADJACENT TILE REFERENCES

CH215		CJ215
	CI216	



Carmarthenshire County Council
Parc Myrddin
Richmond Terrace
Carmarthen
SA31 1HQ

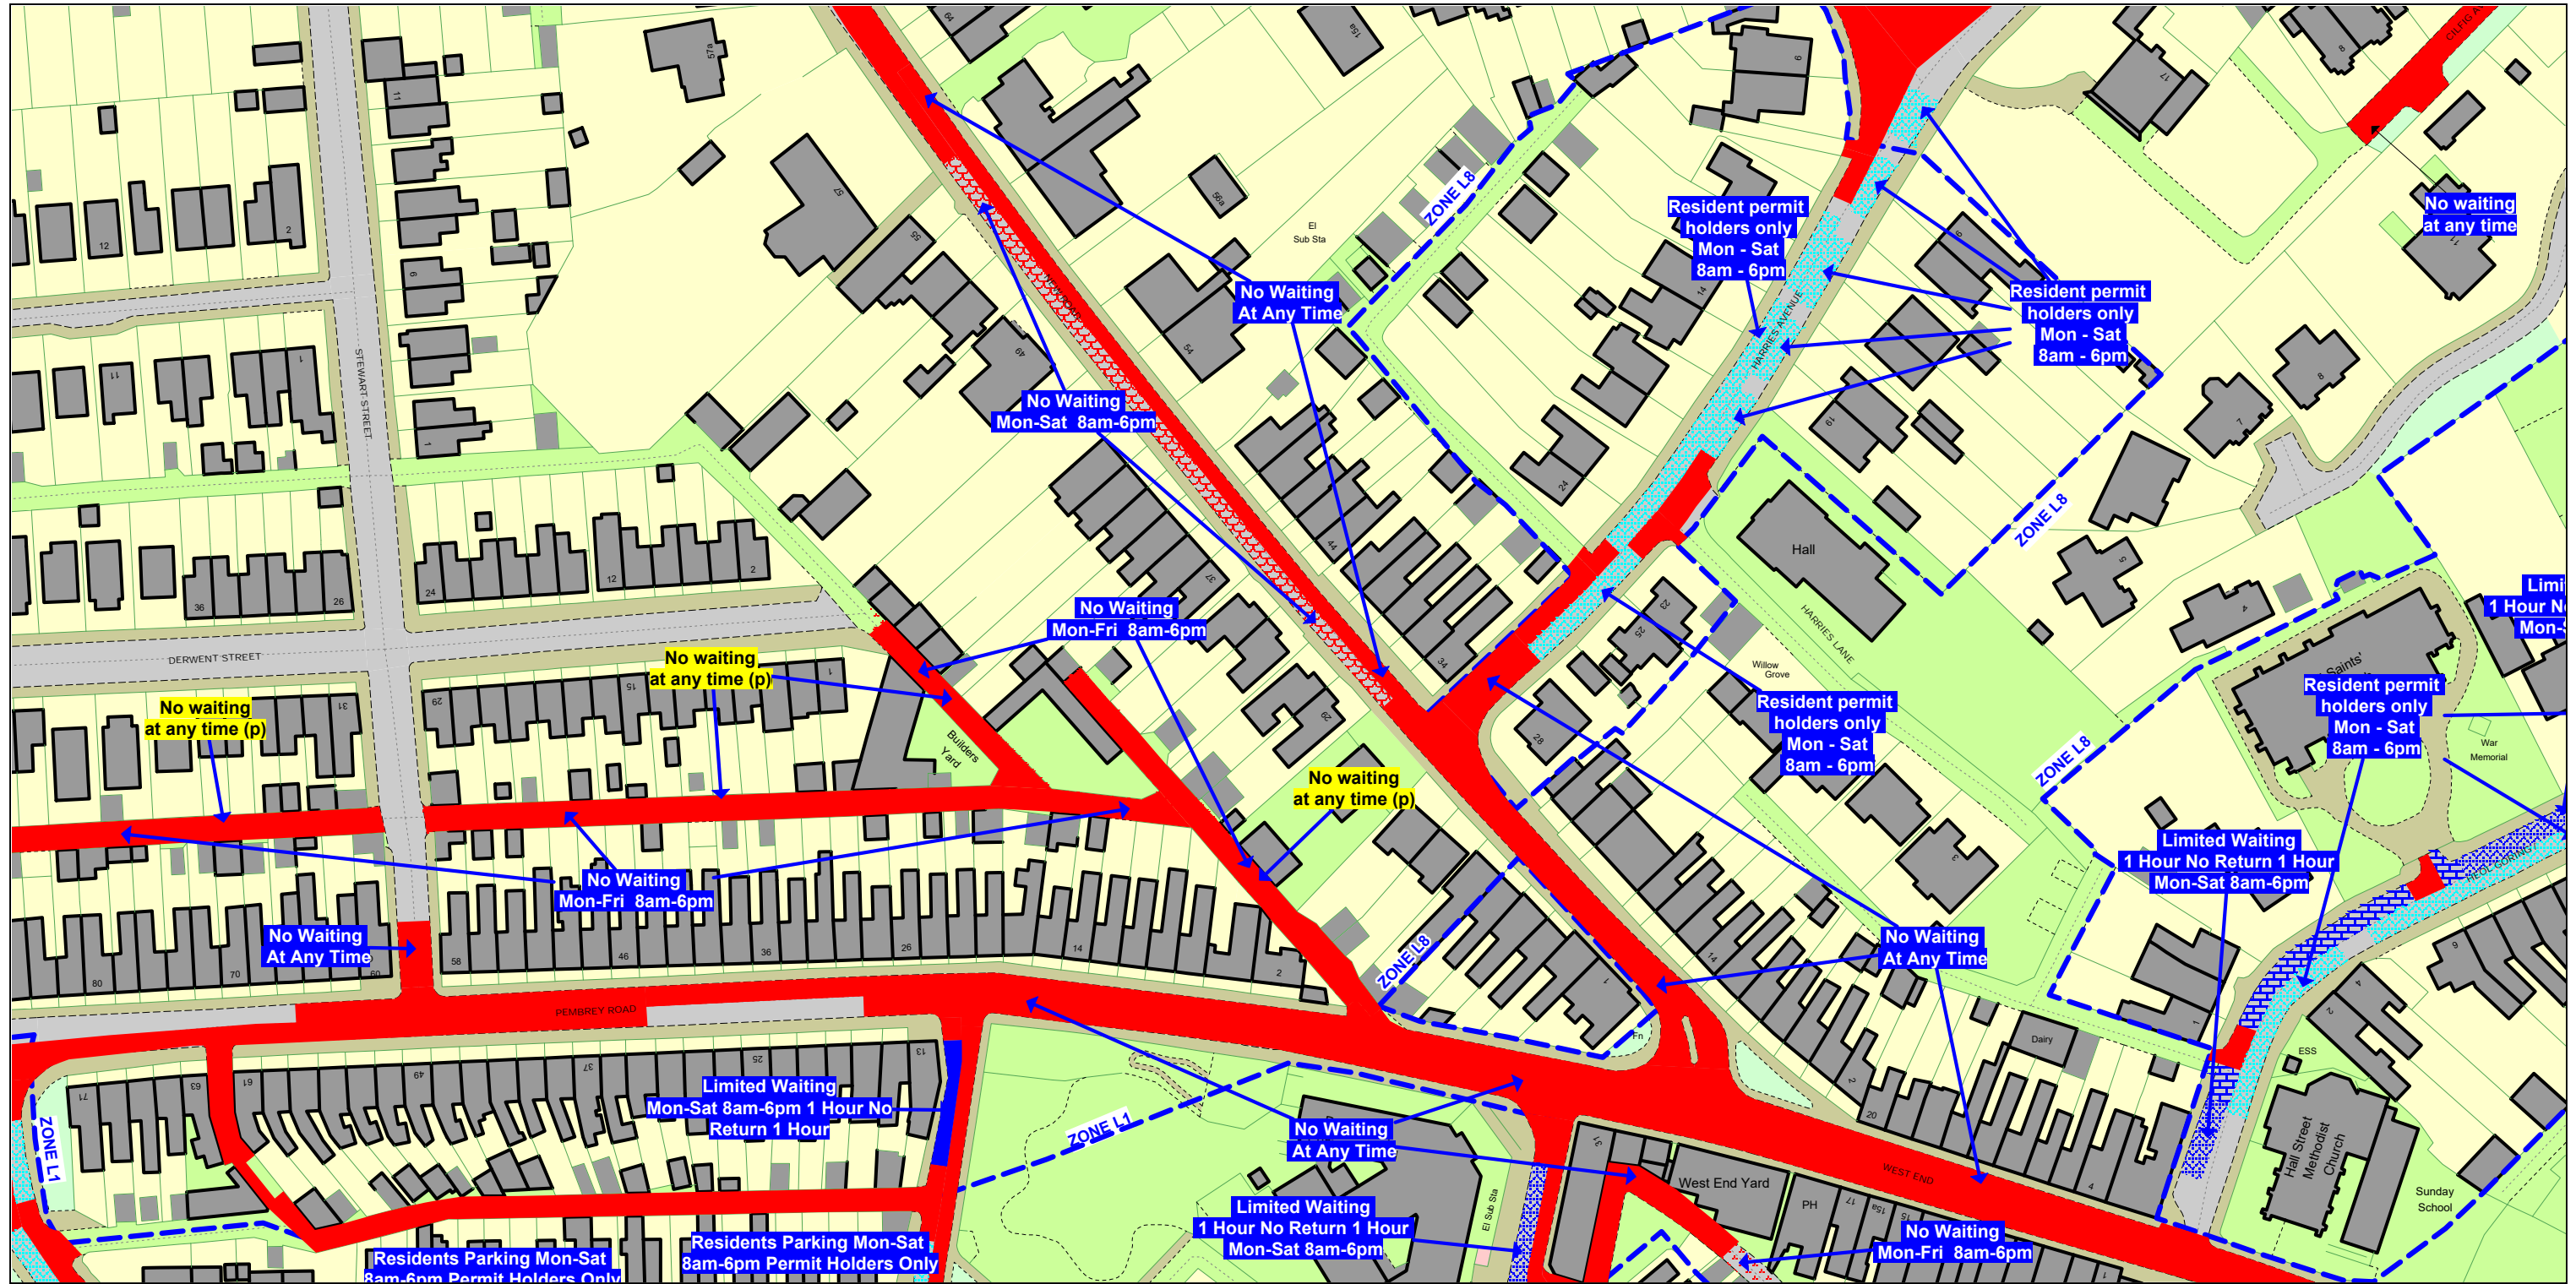

SCALE - 1 : 1250

PROPOSED


THE COUNTY OF CARMARTHENSHIRE
(LLANELLI) (WAITING RESTRICTIONS
AND STREET PARKING PLACES)
CONSOLIDATION (VARIATION NO. 38)
ORDER 2020

ADJACENT TILE REFERENCES

	CJ214	
CI215		CK215
	CJ216	



Carmarthenshire County Council
Parc Myrddin
Richmond Terrace
Carmarthen
SA31 1HQ

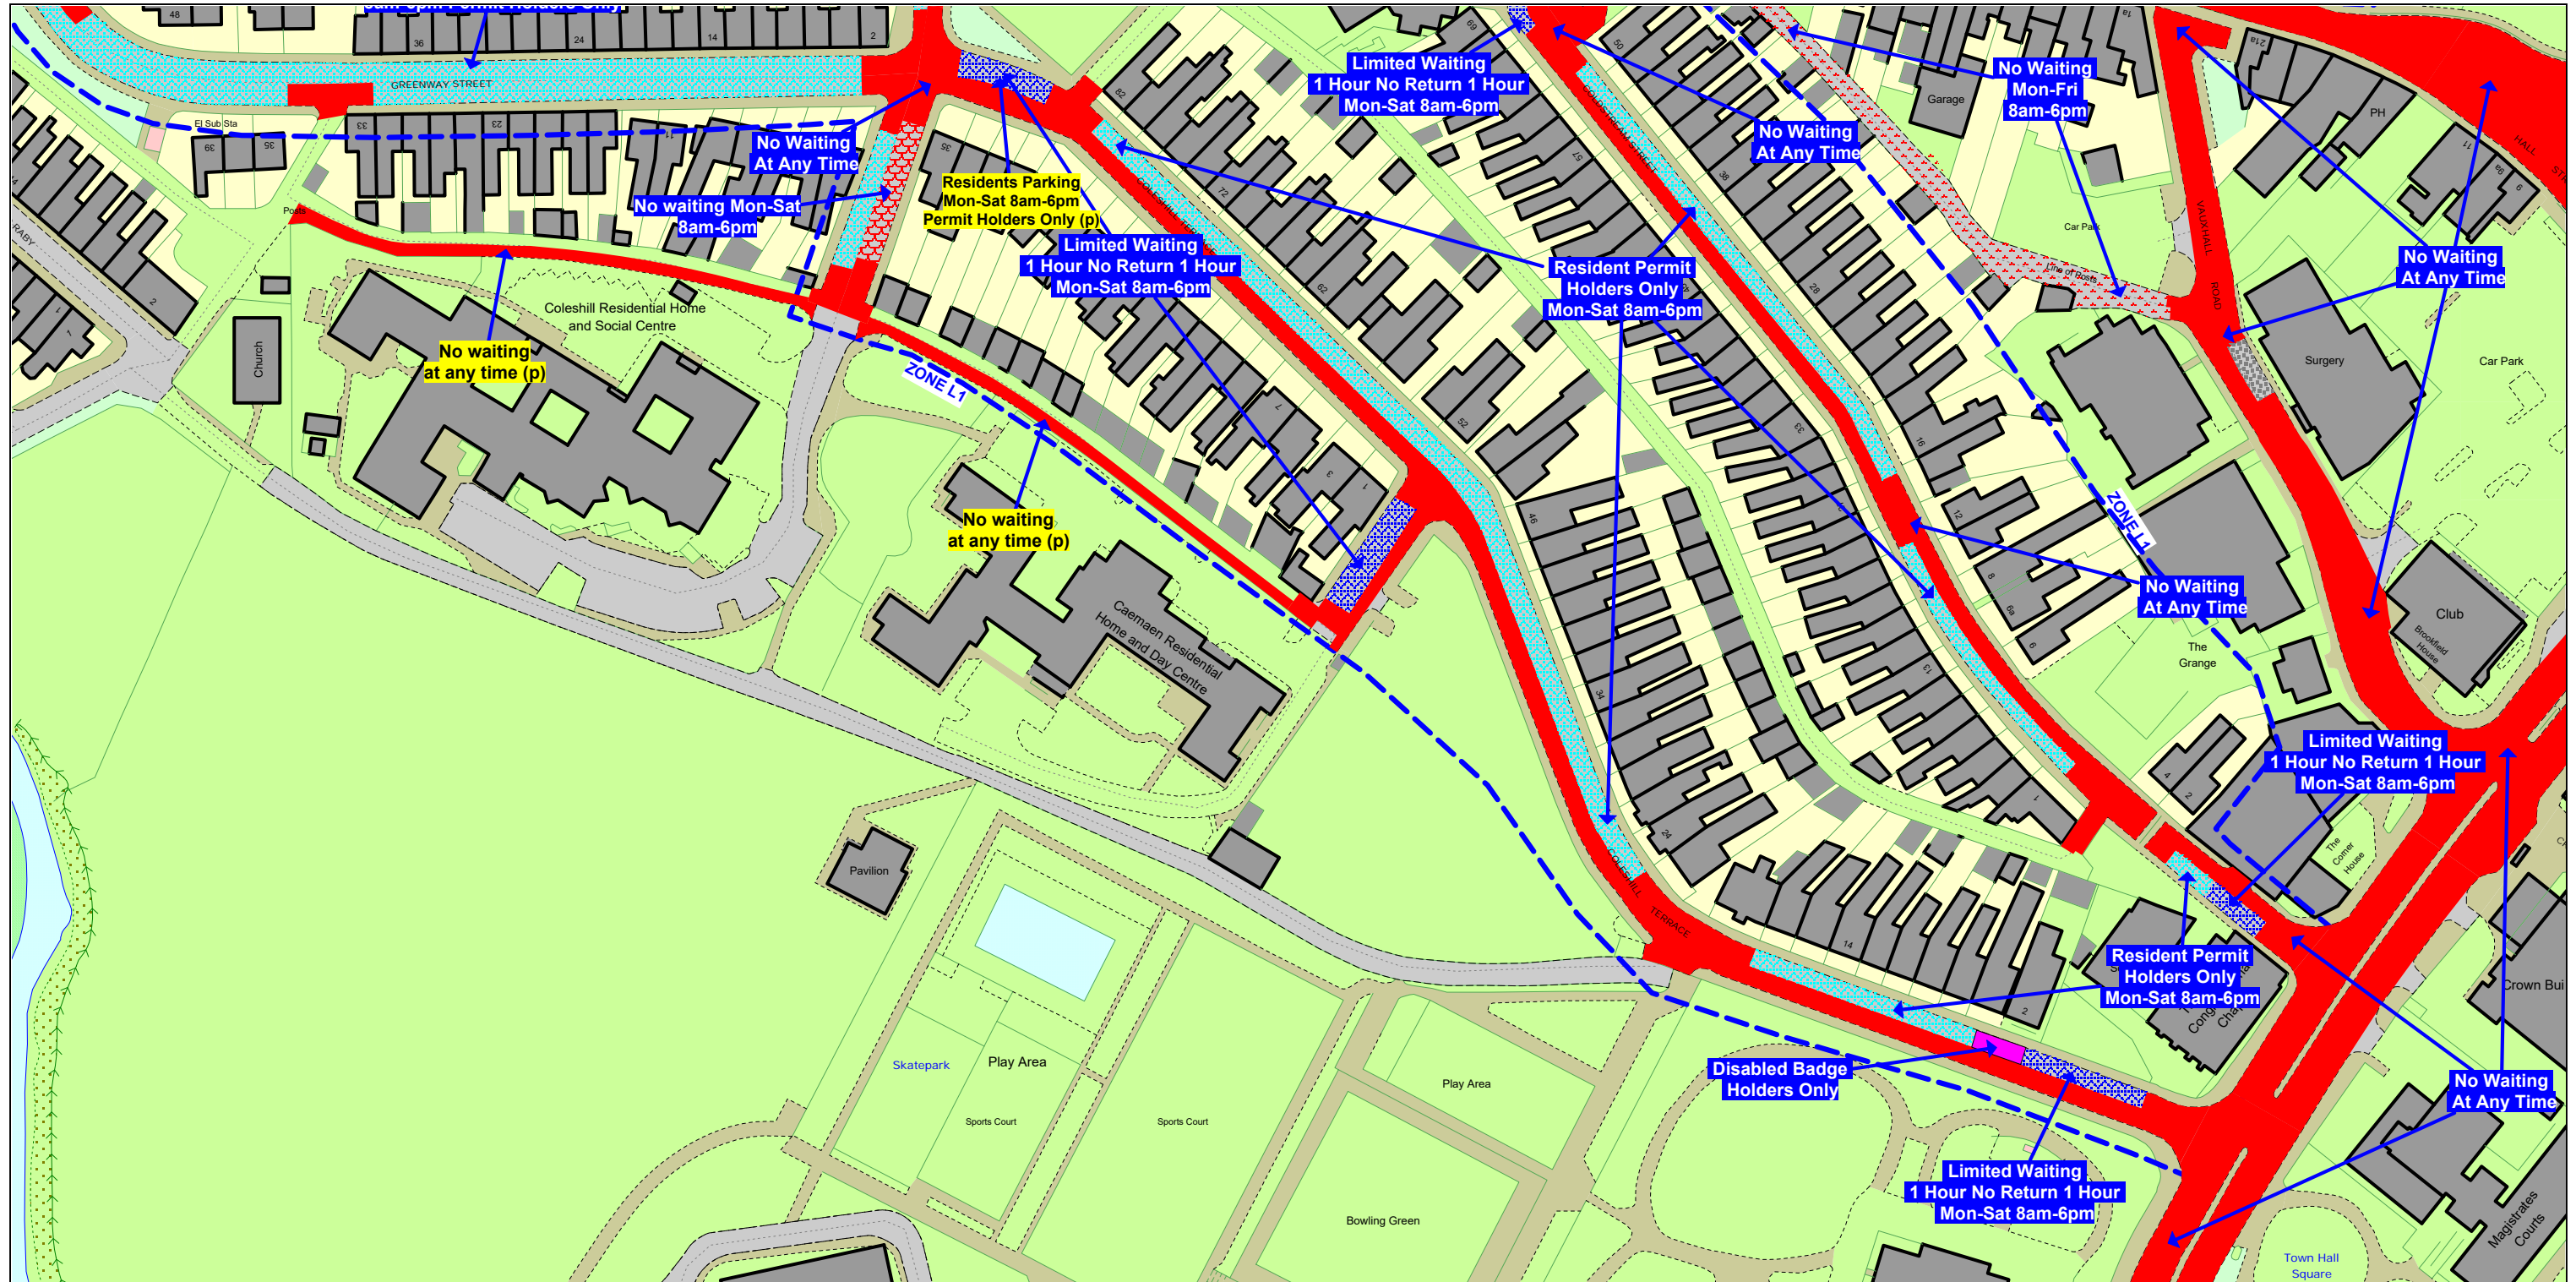

SCALE - 1 : 1250

PROPOSED


THE COUNTY OF CARMARTHENSHIRE
(LLANELLI) (WAITING RESTRICTIONS
AND STREET PARKING PLACES)
CONSOLIDATION (VARIATION NO. 38)
ORDER 2020

ADJACENT TILE REFERENCES

	CJ215	
CI216		CK216
	CJ217	



Carmarthenshire County Council
Parc Myrddin
Richmond Terrace
Carmarthen
SA31 1HQ

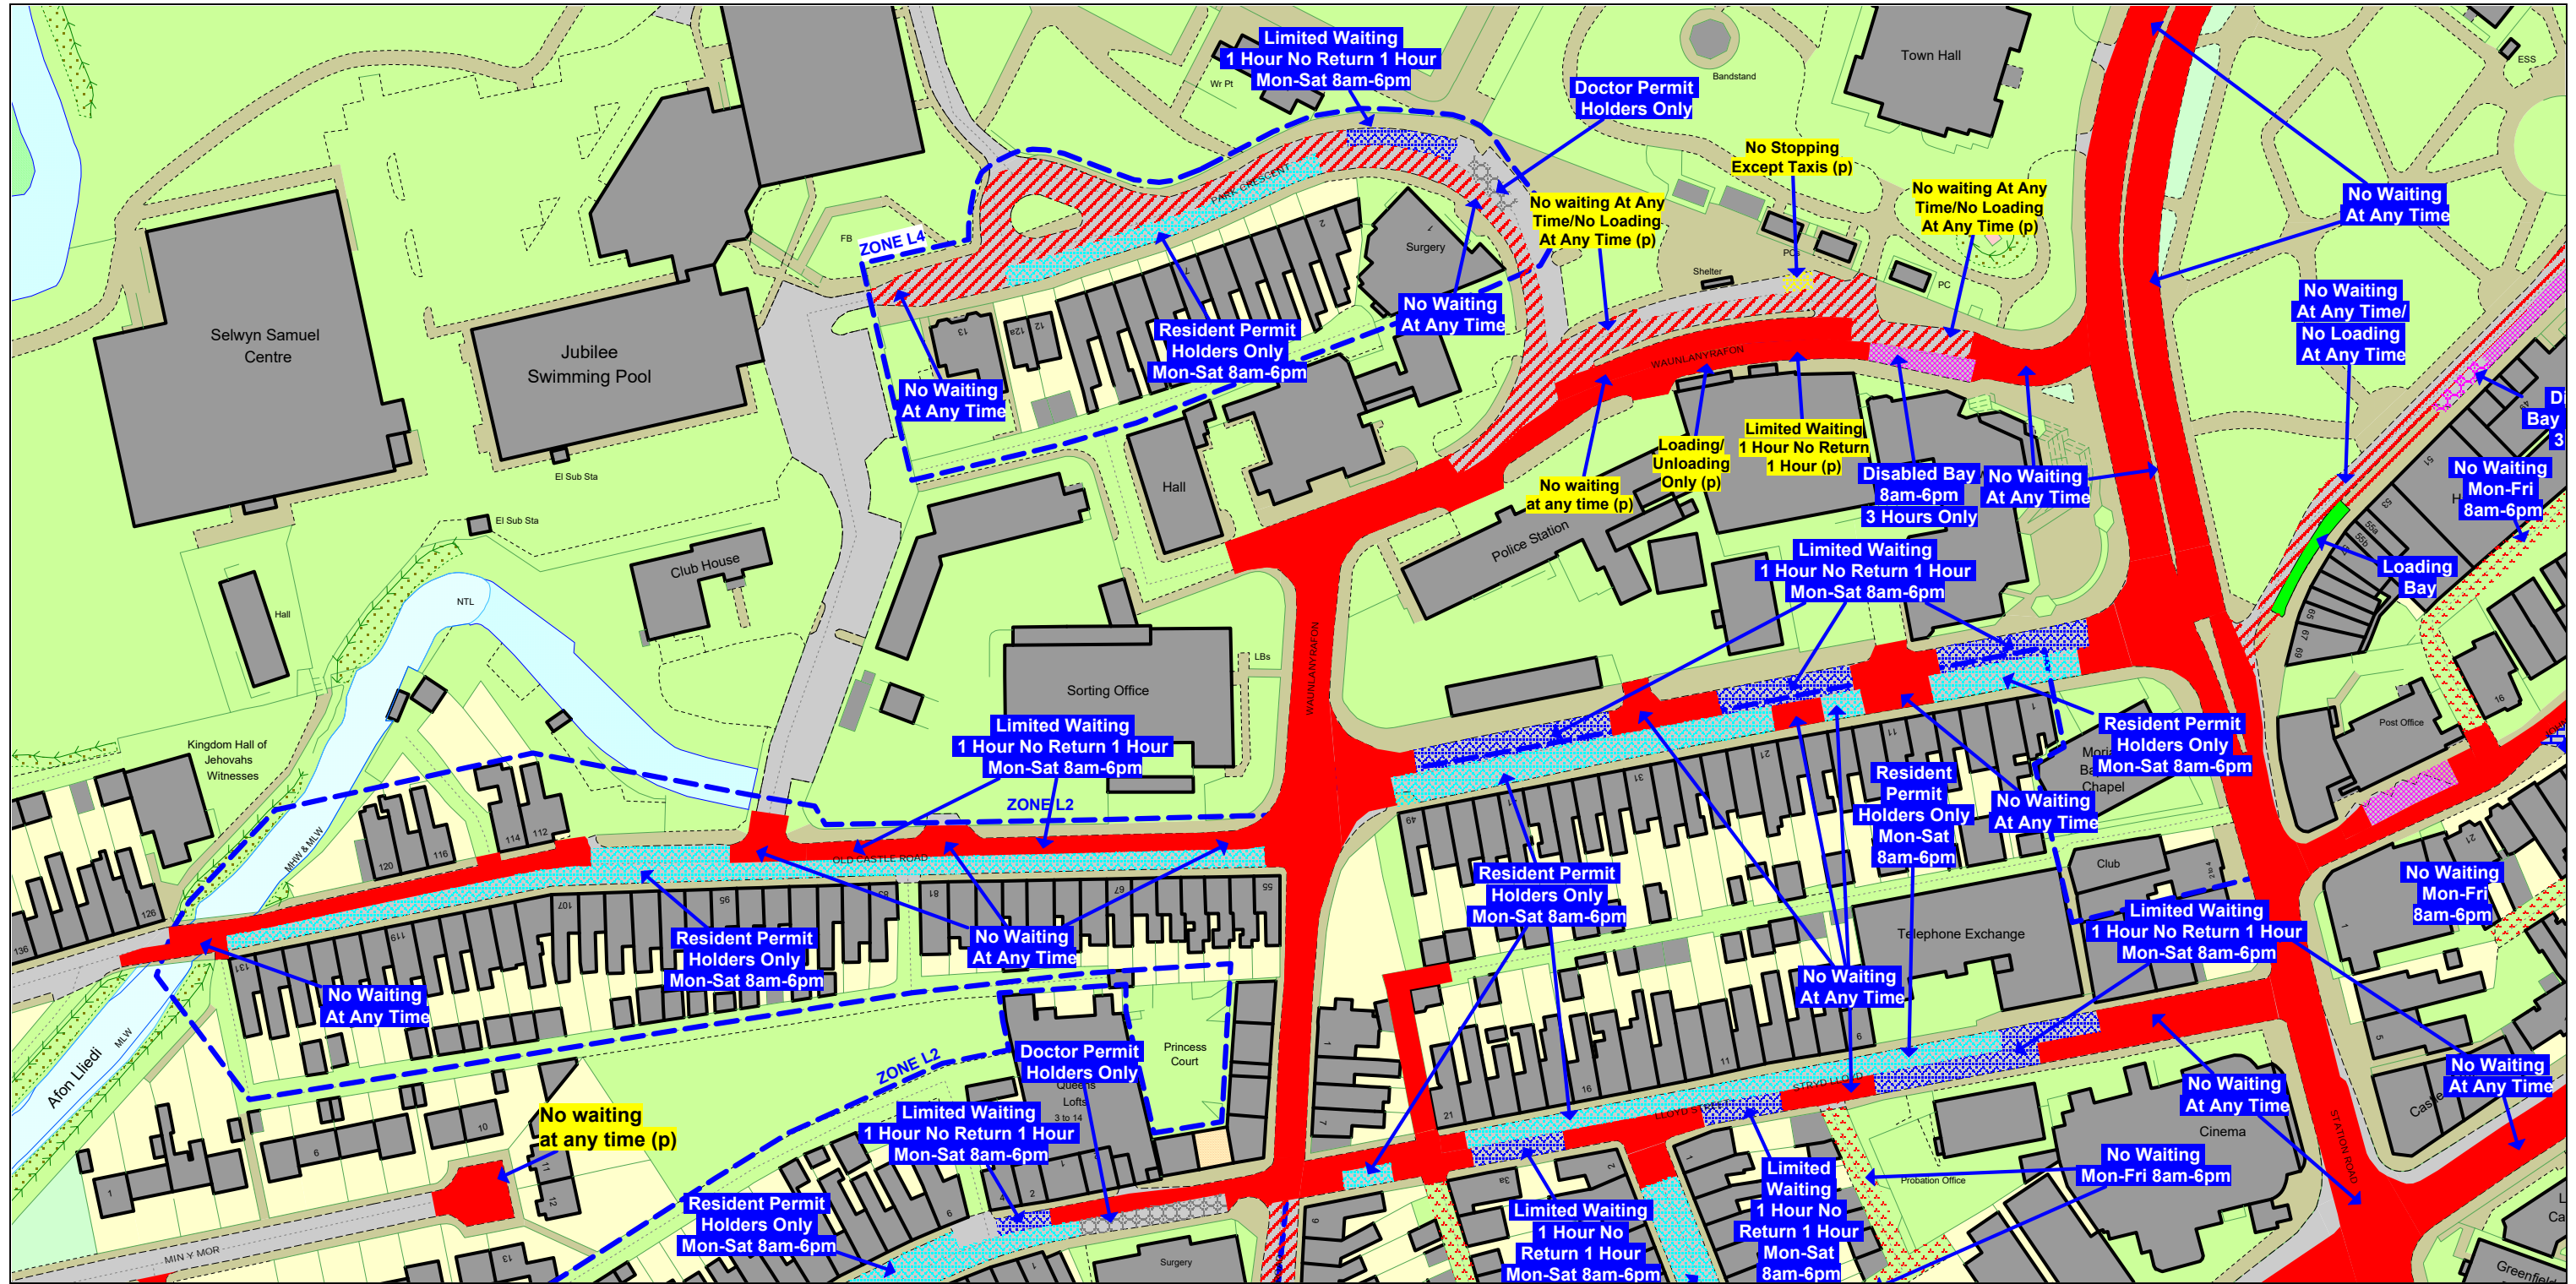

SCALE - 1 : 1250

PROPOSED

THE COUNTY OF CARMARTHENSHIRE
(LLANELLI) (WAITING RESTRICTIONS
AND STREET PARKING PLACES)
CONSOLIDATION (VARIATION NO. 38)
ORDER 2020

ADJACENT TILE REFERENCES

	CJ216	
		CK217
	CJ218	



Carmarthenshire County Council
Parc Myrddin
Richmond Terrace
Carmarthen
SA31 1HQ



SCALE - 1 : 1250

PROPOSED

THE COUNTY OF CARMARTHENSHIRE
(LLANELLI) (WAITING RESTRICTIONS
AND STREET PARKING PLACES)
CONSOLIDATION (VARIATION NO. 38)
ORDER 2020

ADJACENT TILE REFERENCES

	CJ217	
CI218		CK218
	CJ219	



Carmarthenshire County Council
Parc Myrddin
Richmond Terrace
Carmarthen
SA31 1HQ



SCALE - 1 : 1250

PROPOSED

THE COUNTY OF CARMARTHENSHIRE
(LLANELLI) (WAITING RESTRICTIONS
AND STREET PARKING PLACES)
CONSOLIDATION (VARIATION NO. 38)
ORDER 2020

ADJACENT TILE REFERENCES

	CK214	
CJ215		CL215
	CK216	



Carmarthenshire County Council
Parc Myrddin
Richmond Terrace
Carmarthen
SA31 1HQ



SCALE - 1 : 1250

PROPOSED


THE COUNTY OF CARMARTHENSIRE
(LLANELLI) (WAITING RESTRICTIONS
AND STREET PARKING PLACES)
CONSOLIDATION (VARIATION NO. 38)
ORDER 2020

ADJACENT TILE REFERENCES

	CK215	
CJ216		CL216
	CK217	



Carmarthenshire County Council
Parc Myrddin
Richmond Terrace
Carmarthen
SA31 1HQ

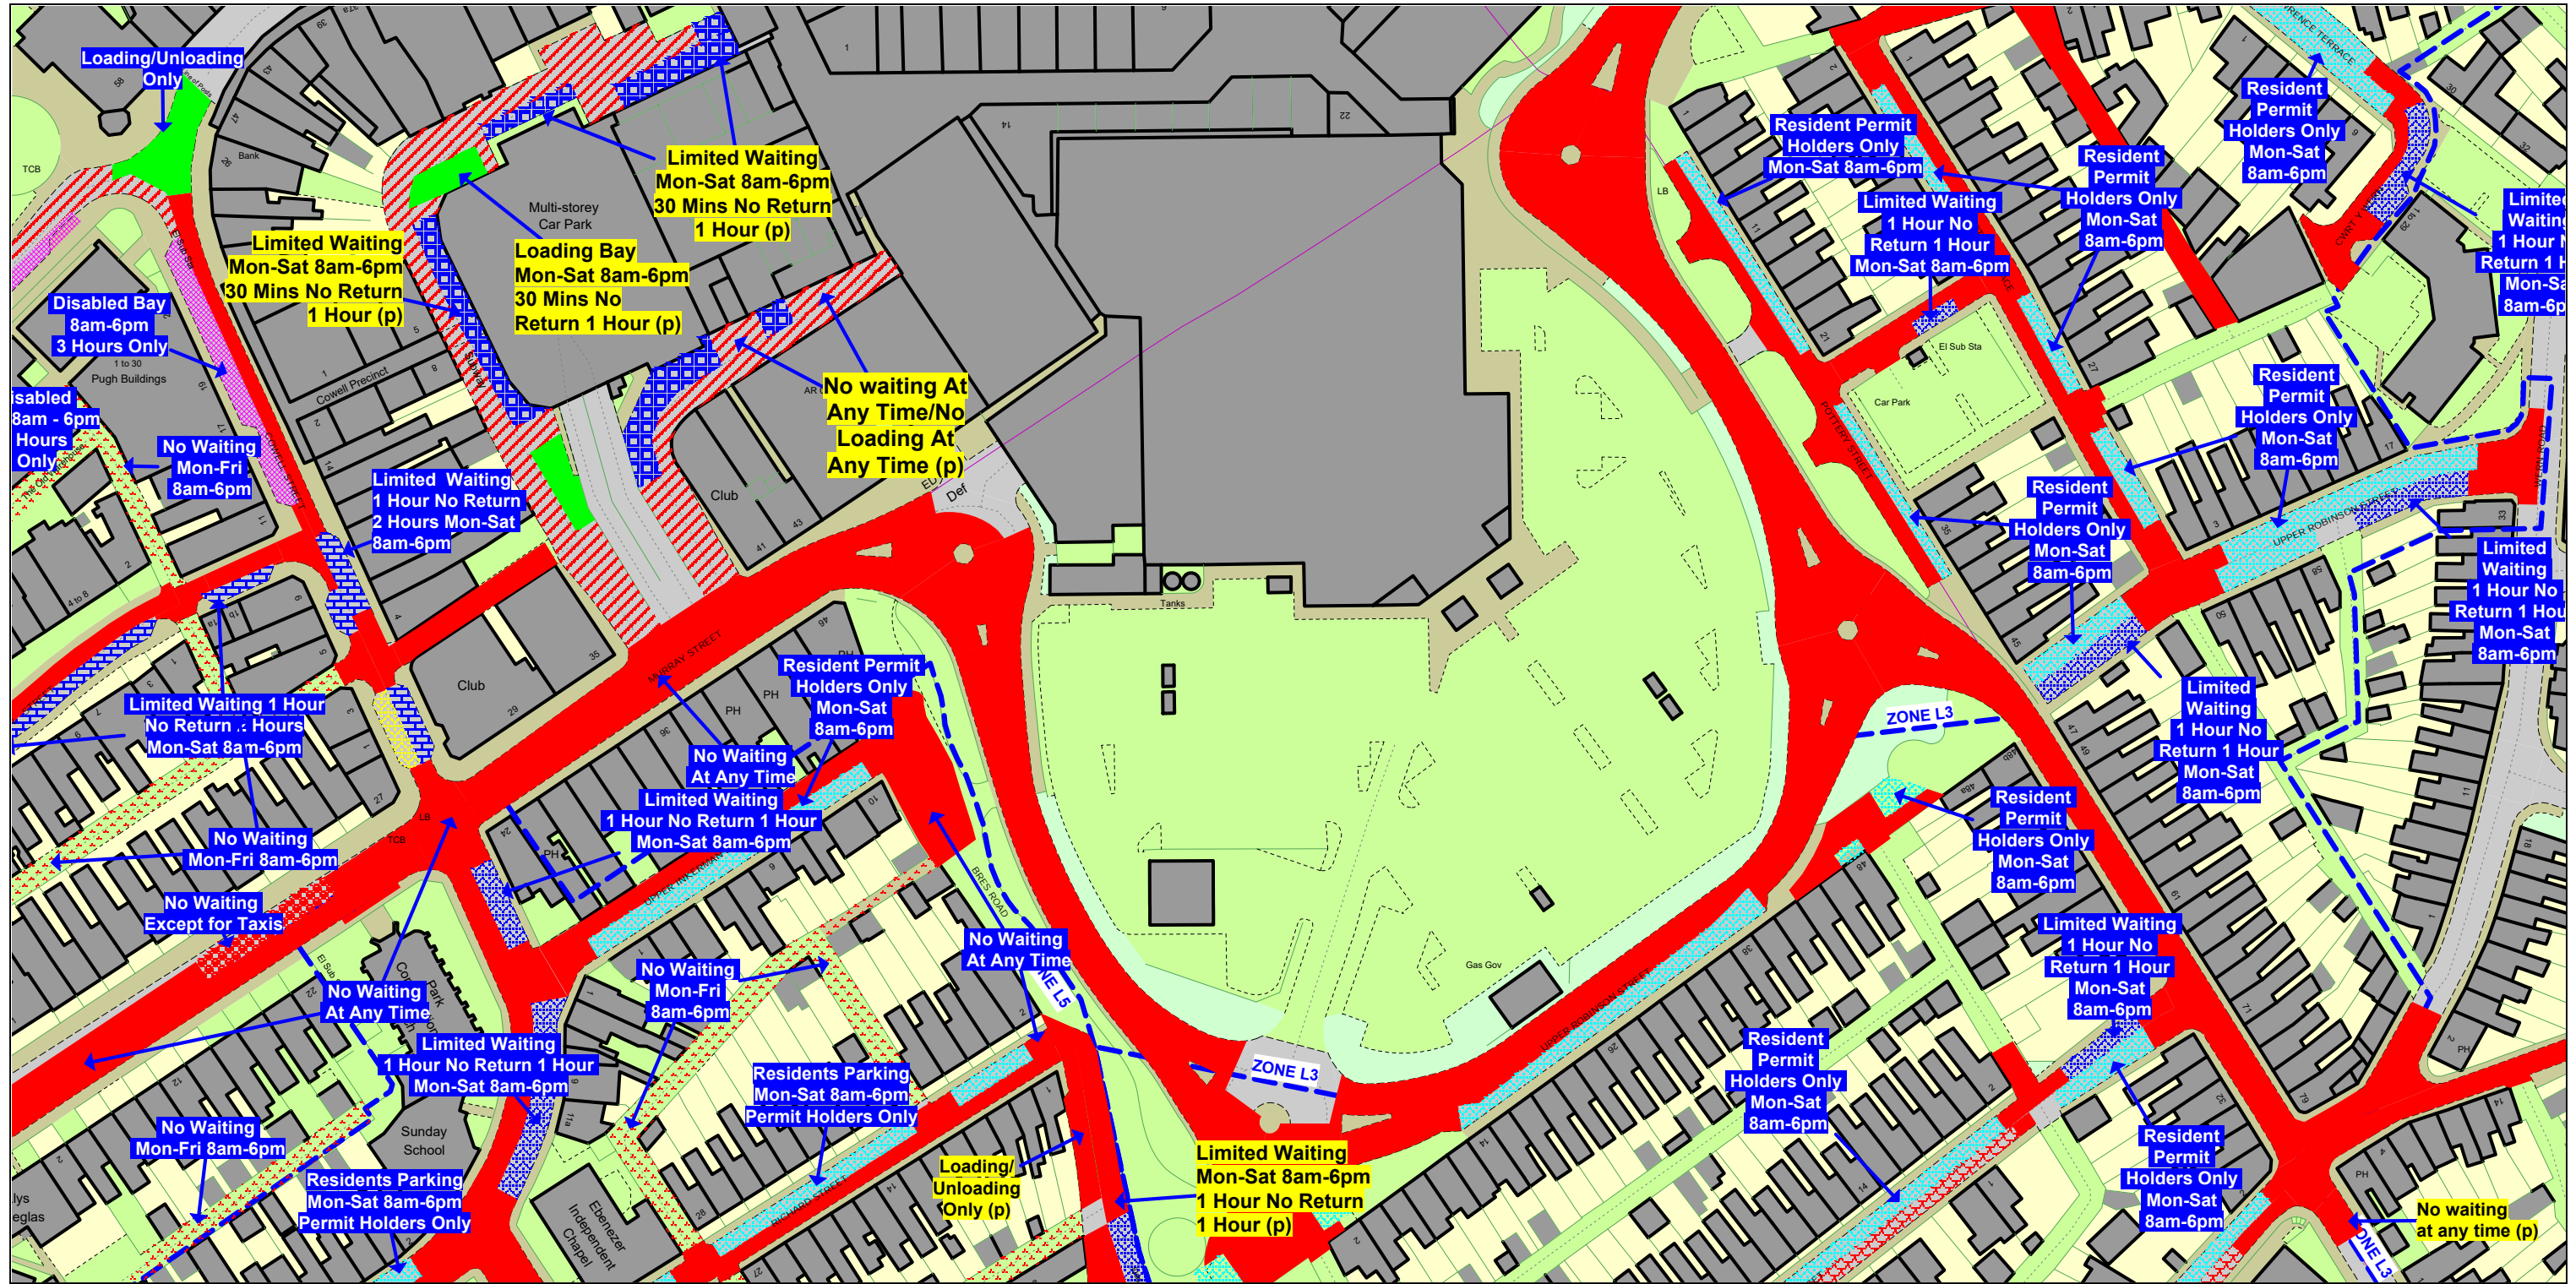

SCALE - 1 : 1250

PROPOSED


THE COUNTY OF CARMARTHENSHIRE
(LLANELLI) (WAITING RESTRICTIONS
AND STREET PARKING PLACES)
CONSOLIDATION (VARIATION NO. 38)
ORDER 2020

ADJACENT TILE REFERENCES

	CK216	
CJ217		CL217
	CK218	



Carmarthenshire County Council
Parc Myrddin
Richmond Terrace
Carmarthen
SA31 1HQ

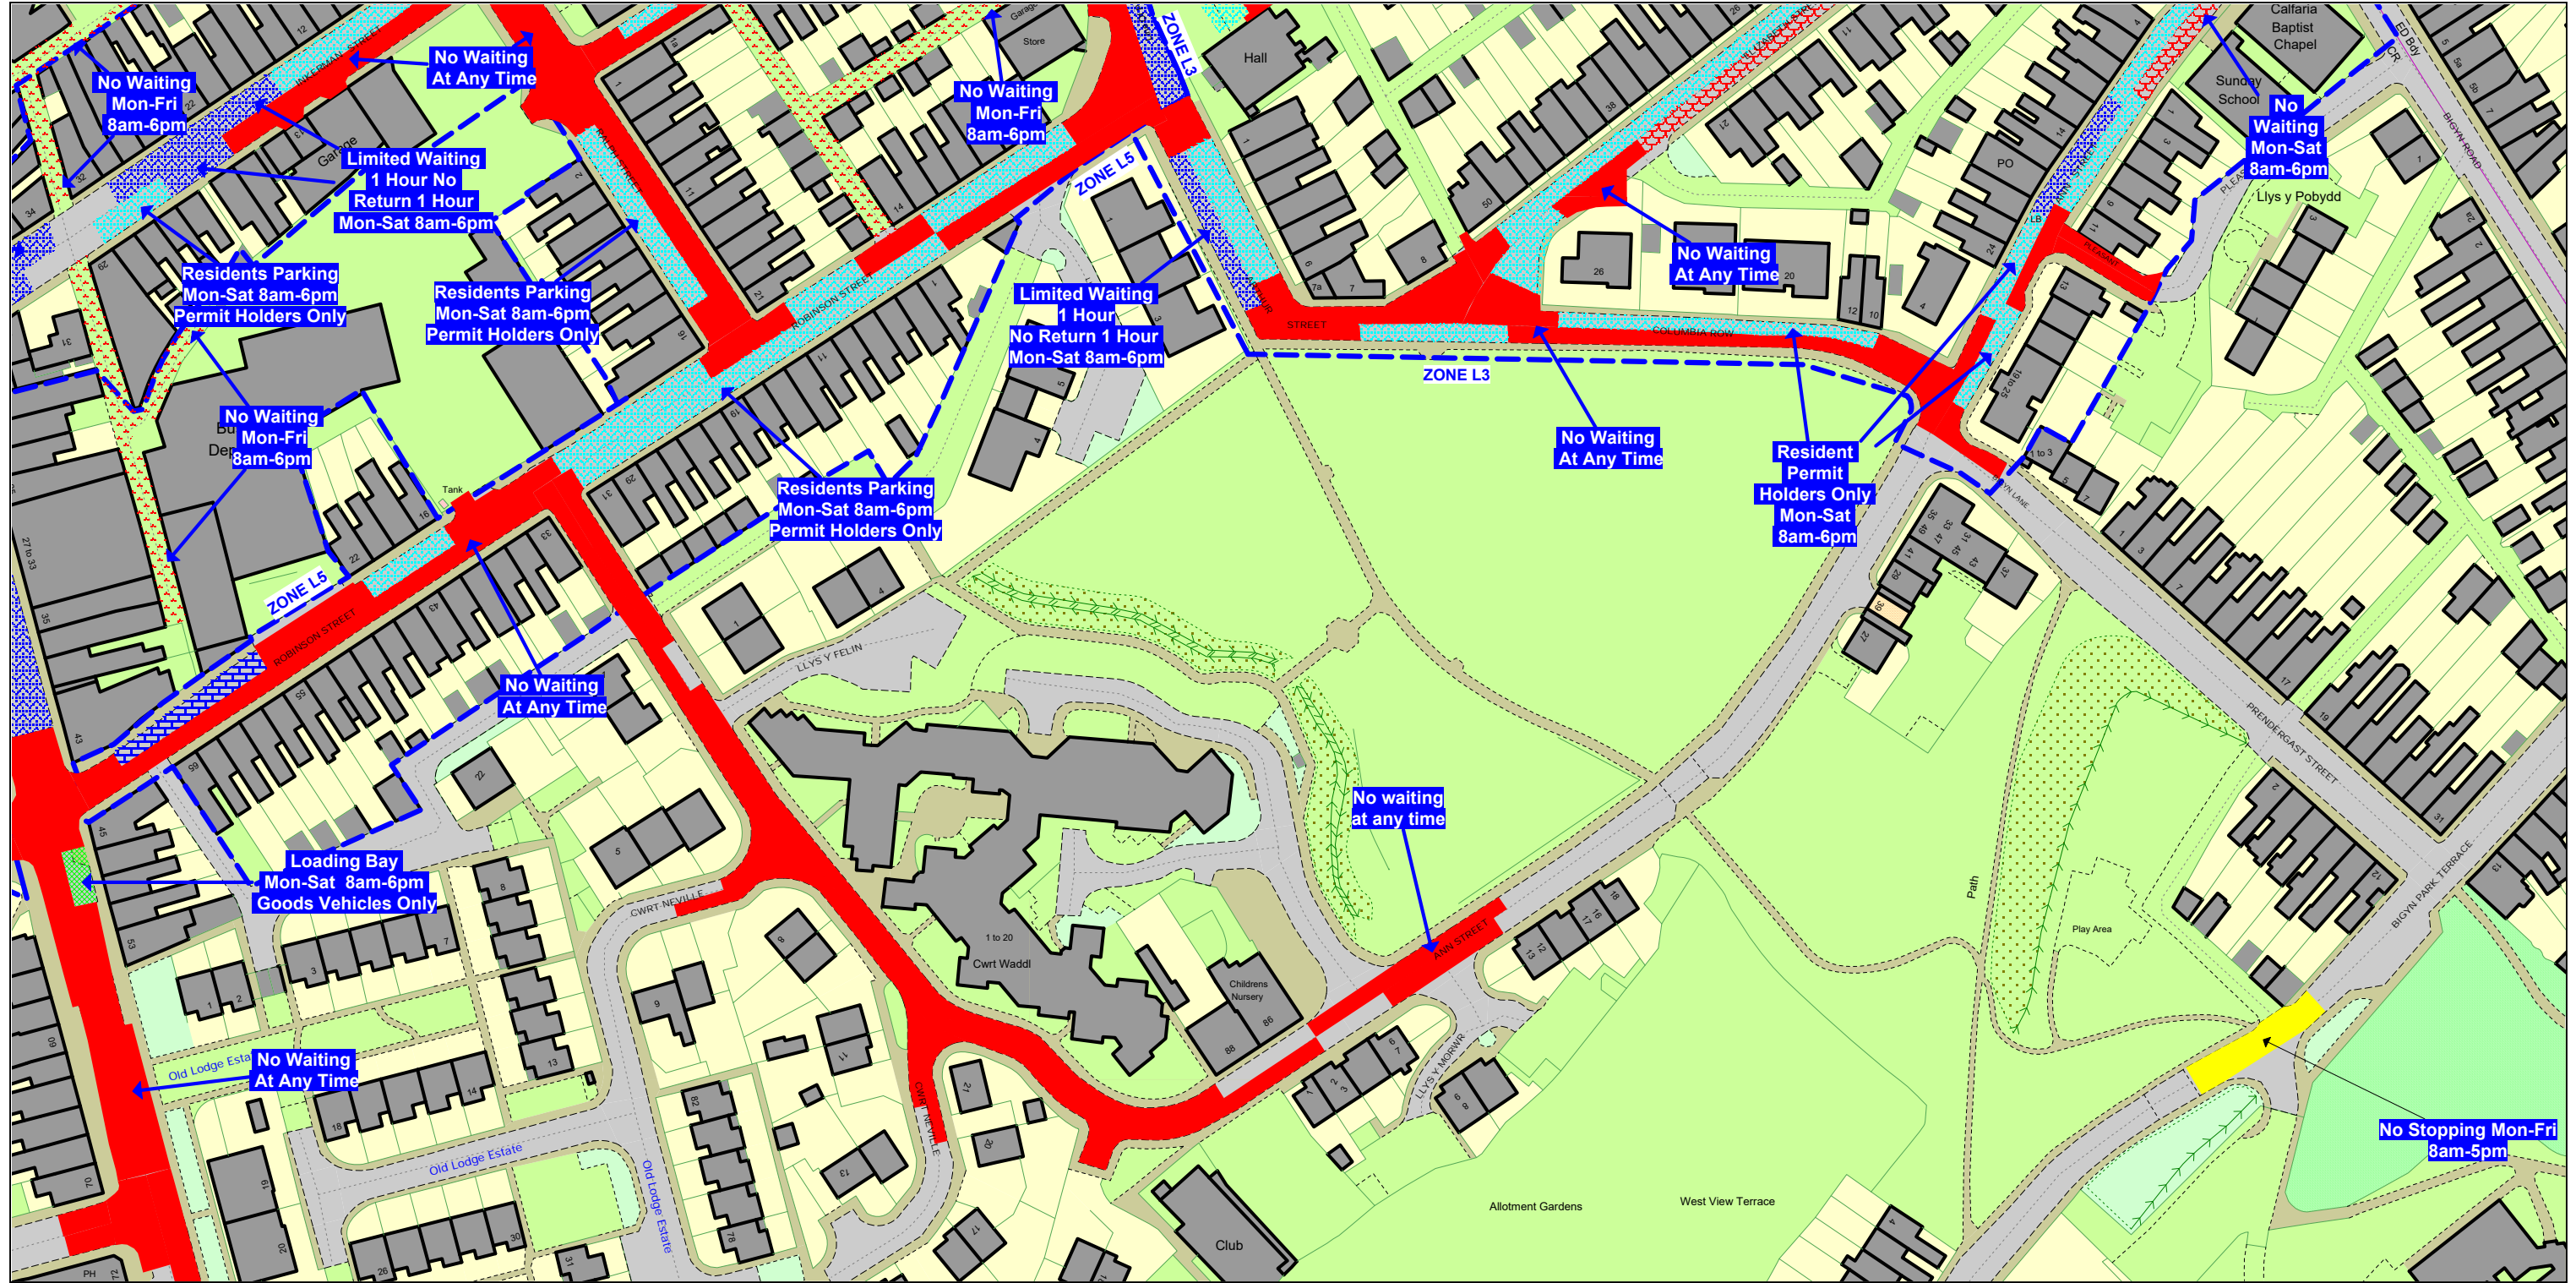

SCALE - 1 : 1250

PROPOSED


THE COUNTY OF CARMARTHENSHIRE
(LLANELLI) (WAITING RESTRICTIONS
AND STREET PARKING PLACES)
CONSOLIDATION (VARIATION NO. 38)
ORDER 2020

ADJACENT TILE REFERENCES

	CK217	
CJ218		CL218
	CK219	



Carmarthenshire County Council
Parc Myrddin
Richmond Terrace
Carmarthen
SA31 1HQ

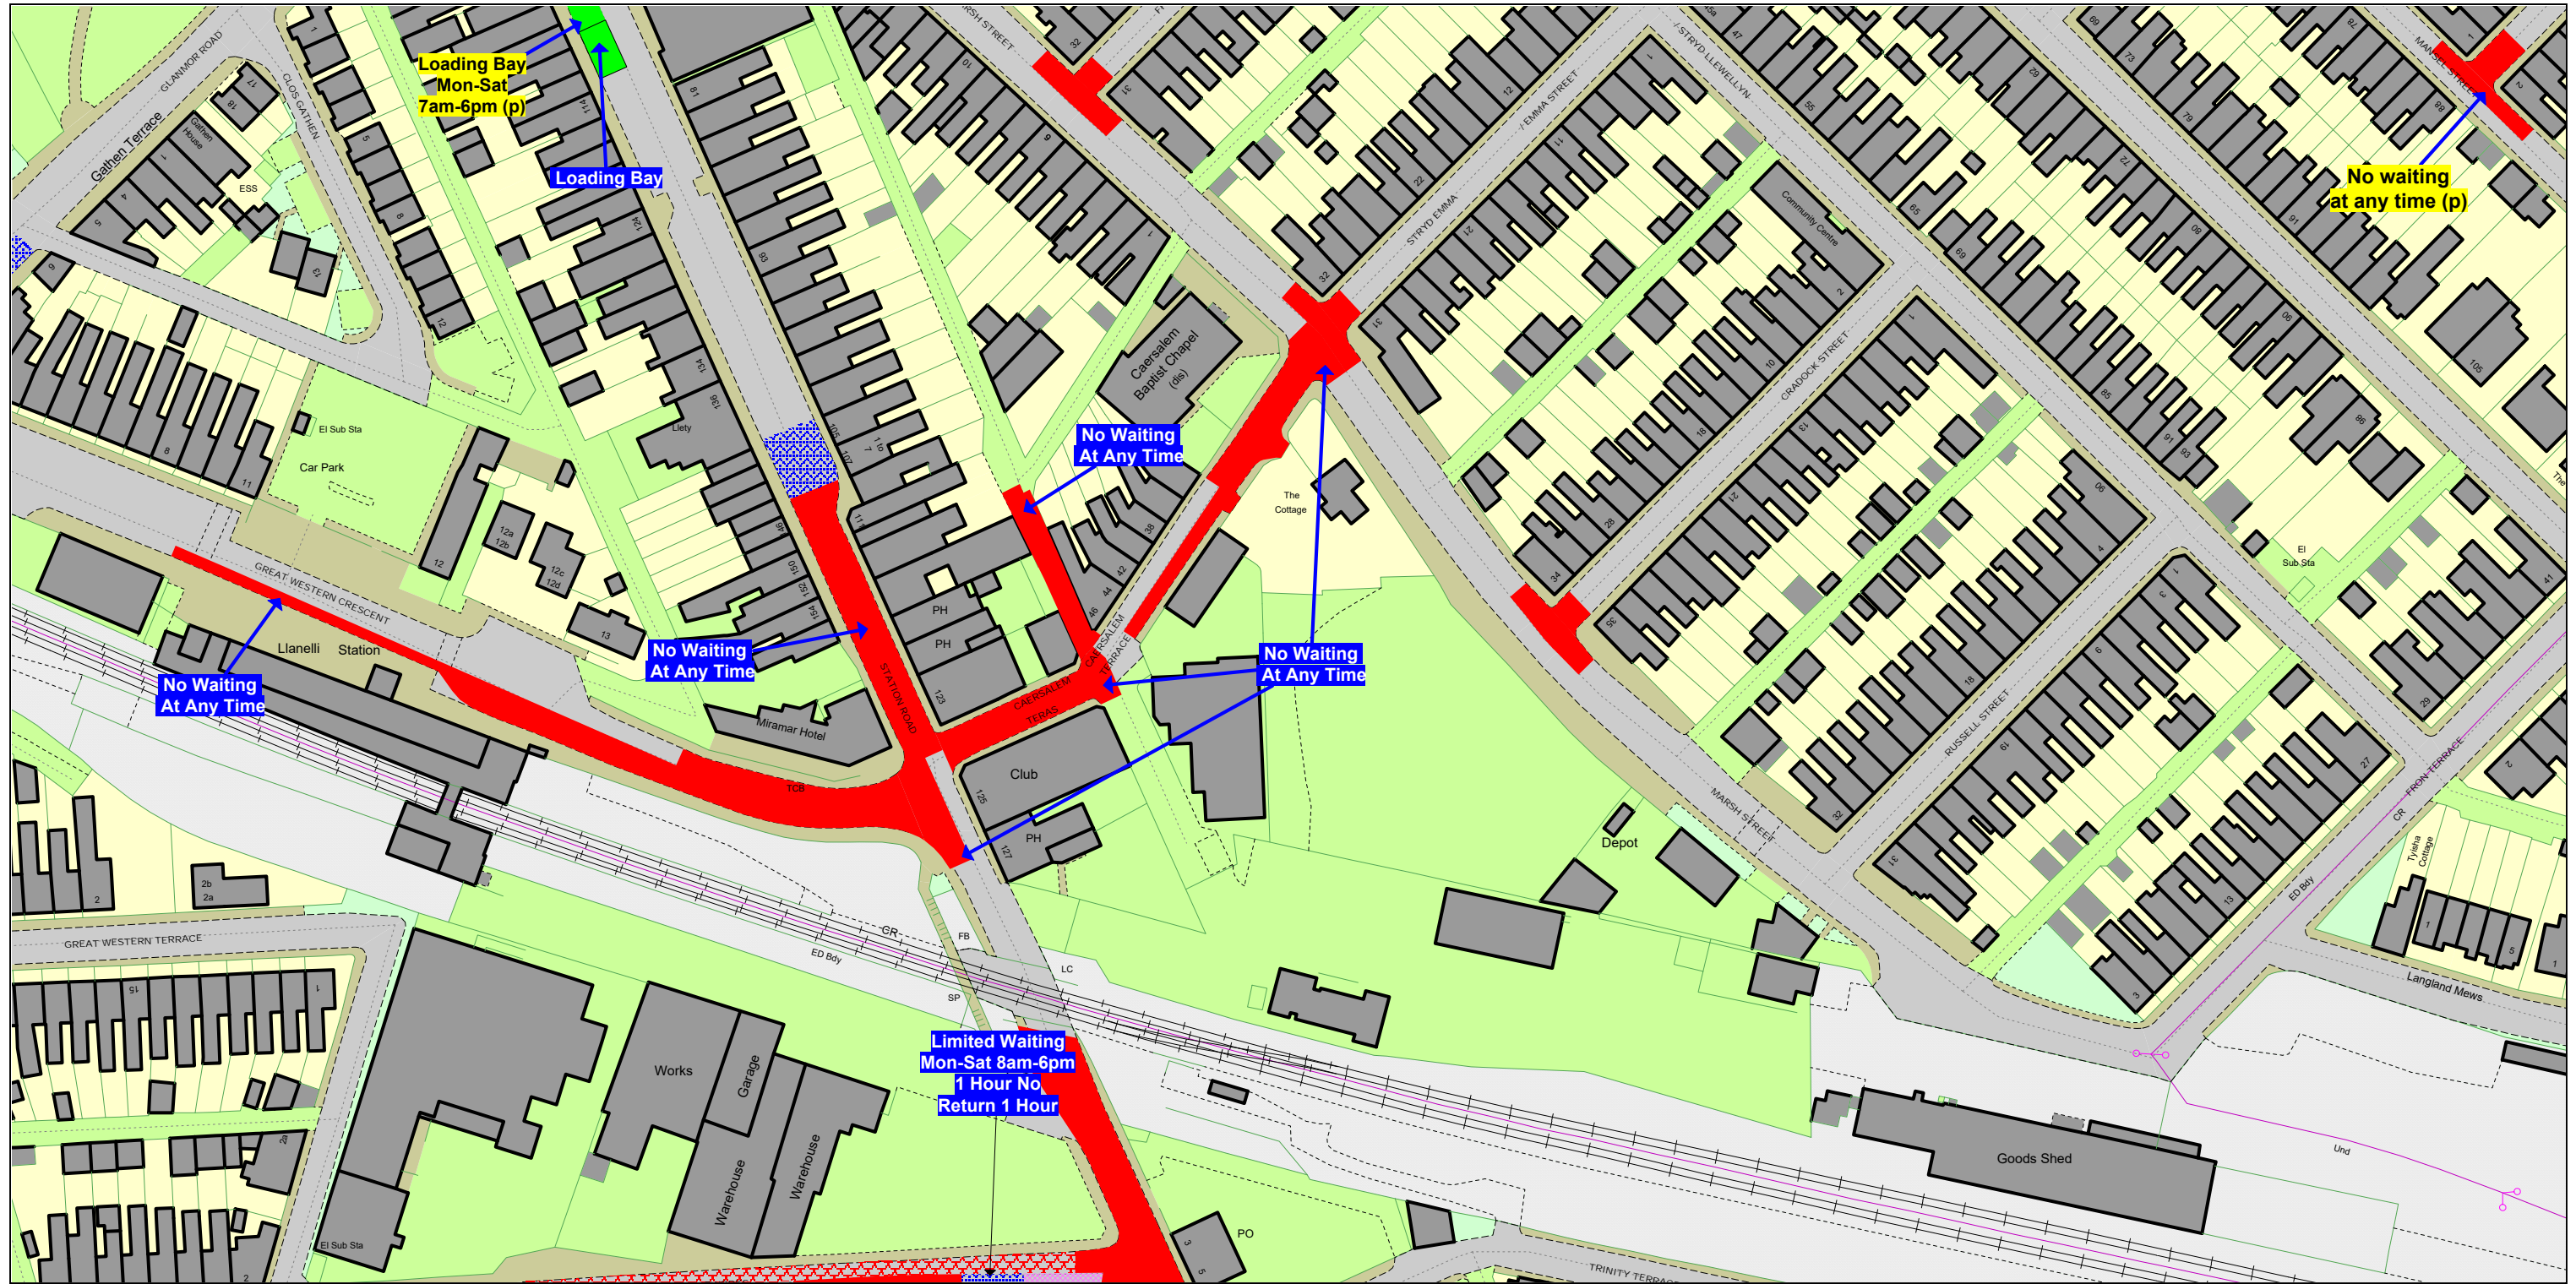

SCALE - 1 : 1250

PROPOSED

THE COUNTY OF CARMARTHENSHIRE
(LLANELLI) (WAITING RESTRICTIONS
AND STREET PARKING PLACES)
CONSOLIDATION (VARIATION NO. 38)
ORDER 2020

ADJACENT TILE REFERENCES

	CK219	
CJ220		
	CK221	



Carmarthenshire County Council
Parc Myrddin
Richmond Terrace
Carmarthen
SA31 1HQ



SCALE - 1 : 1250

PROPOSED

THE COUNTY OF CARMARTHENSHIRE
(LLANELLI) (WAITING RESTRICTIONS
AND STREET PARKING PLACES)
CONSOLIDATION (VARIATION NO. 38)
ORDER 2020

ADJACENT TILE REFERENCES

	CL213	
CK214		CM214
	CL215	



Carmarthenshire County Council
Parc Myrddin
Richmond Terrace
Carmarthen
SA31 1HQ



SCALE - 1 : 1250

PROPOSED


THE COUNTY OF CARMARTHENSHIRE
(LLANELLI) (WAITING RESTRICTIONS
AND STREET PARKING PLACES)
CONSOLIDATION (VARIATION NO. 38)
ORDER 2020

ADJACENT TILE REFERENCES

	CL215	
CK216		CM216
	CL217	



Carmarthenshire County Council
Parc Myrddin
Richmond Terrace
Carmarthen
SA31 1HQ

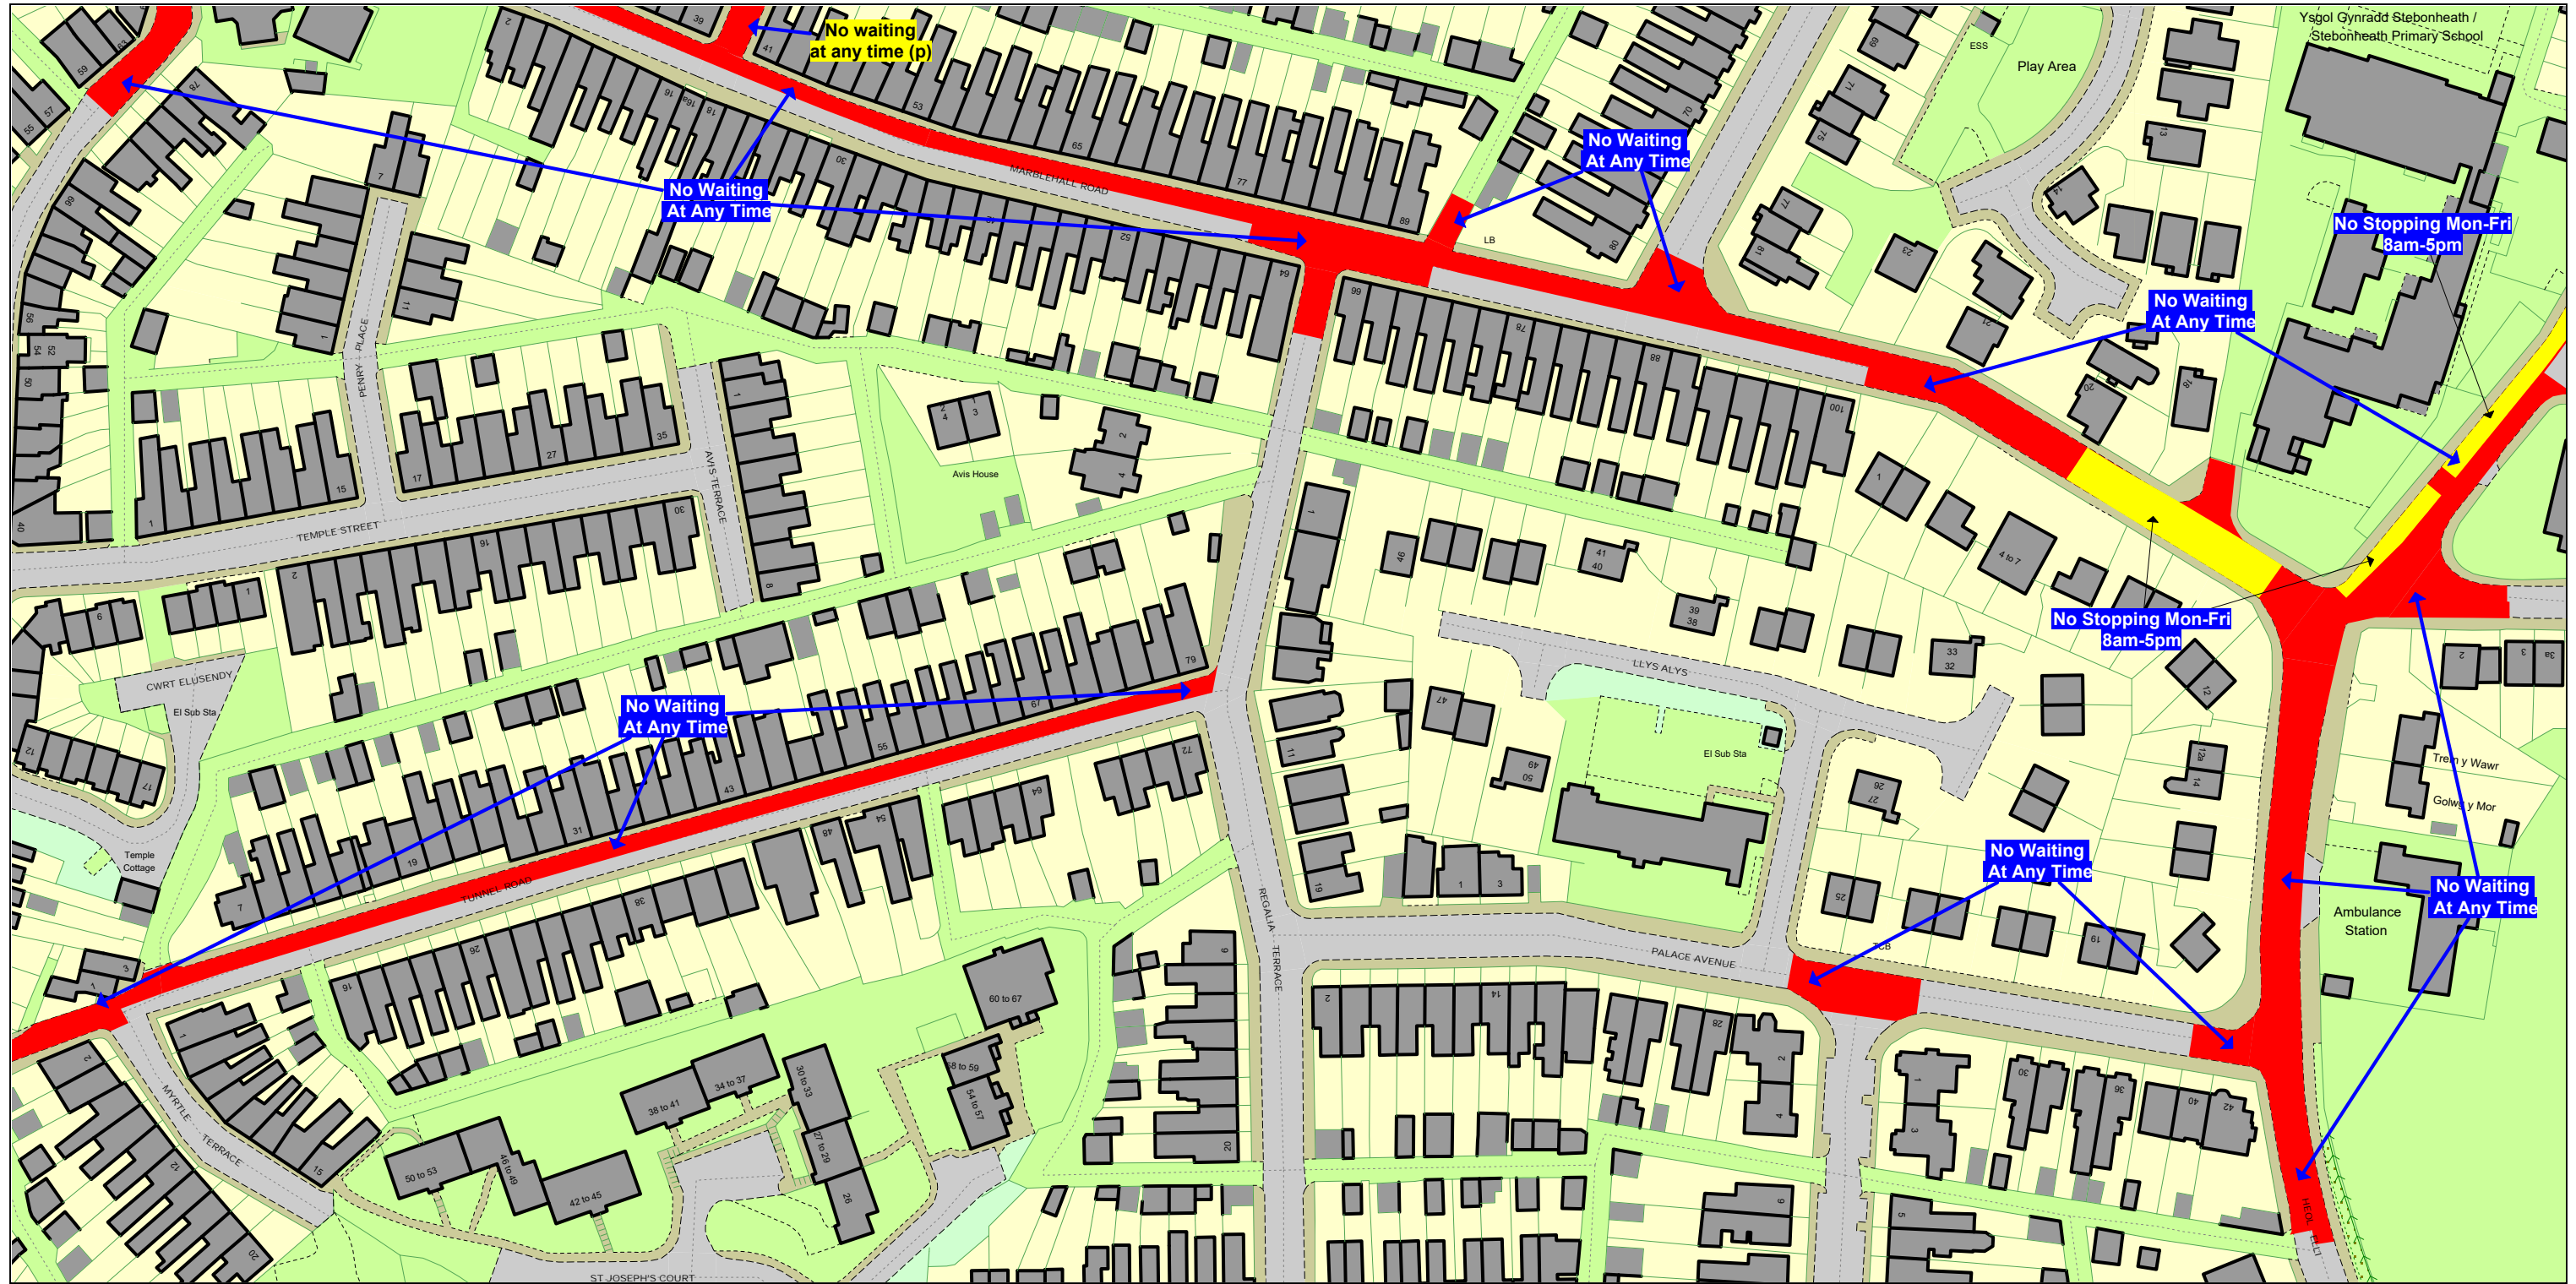

SCALE - 1 : 1250

PROPOSED


THE COUNTY OF CARMARTHENSHIRE
(LLANELLI) (WAITING RESTRICTIONS
AND STREET PARKING PLACES)
CONSOLIDATION (VARIATION NO. 38)
ORDER 2020

ADJACENT TILE REFERENCES

	CL216	
CK217		CM217
	CL218	



Carmarthenshire County Council
Parc Myrddin
Richmond Terrace
Carmarthen
SA31 1HQ

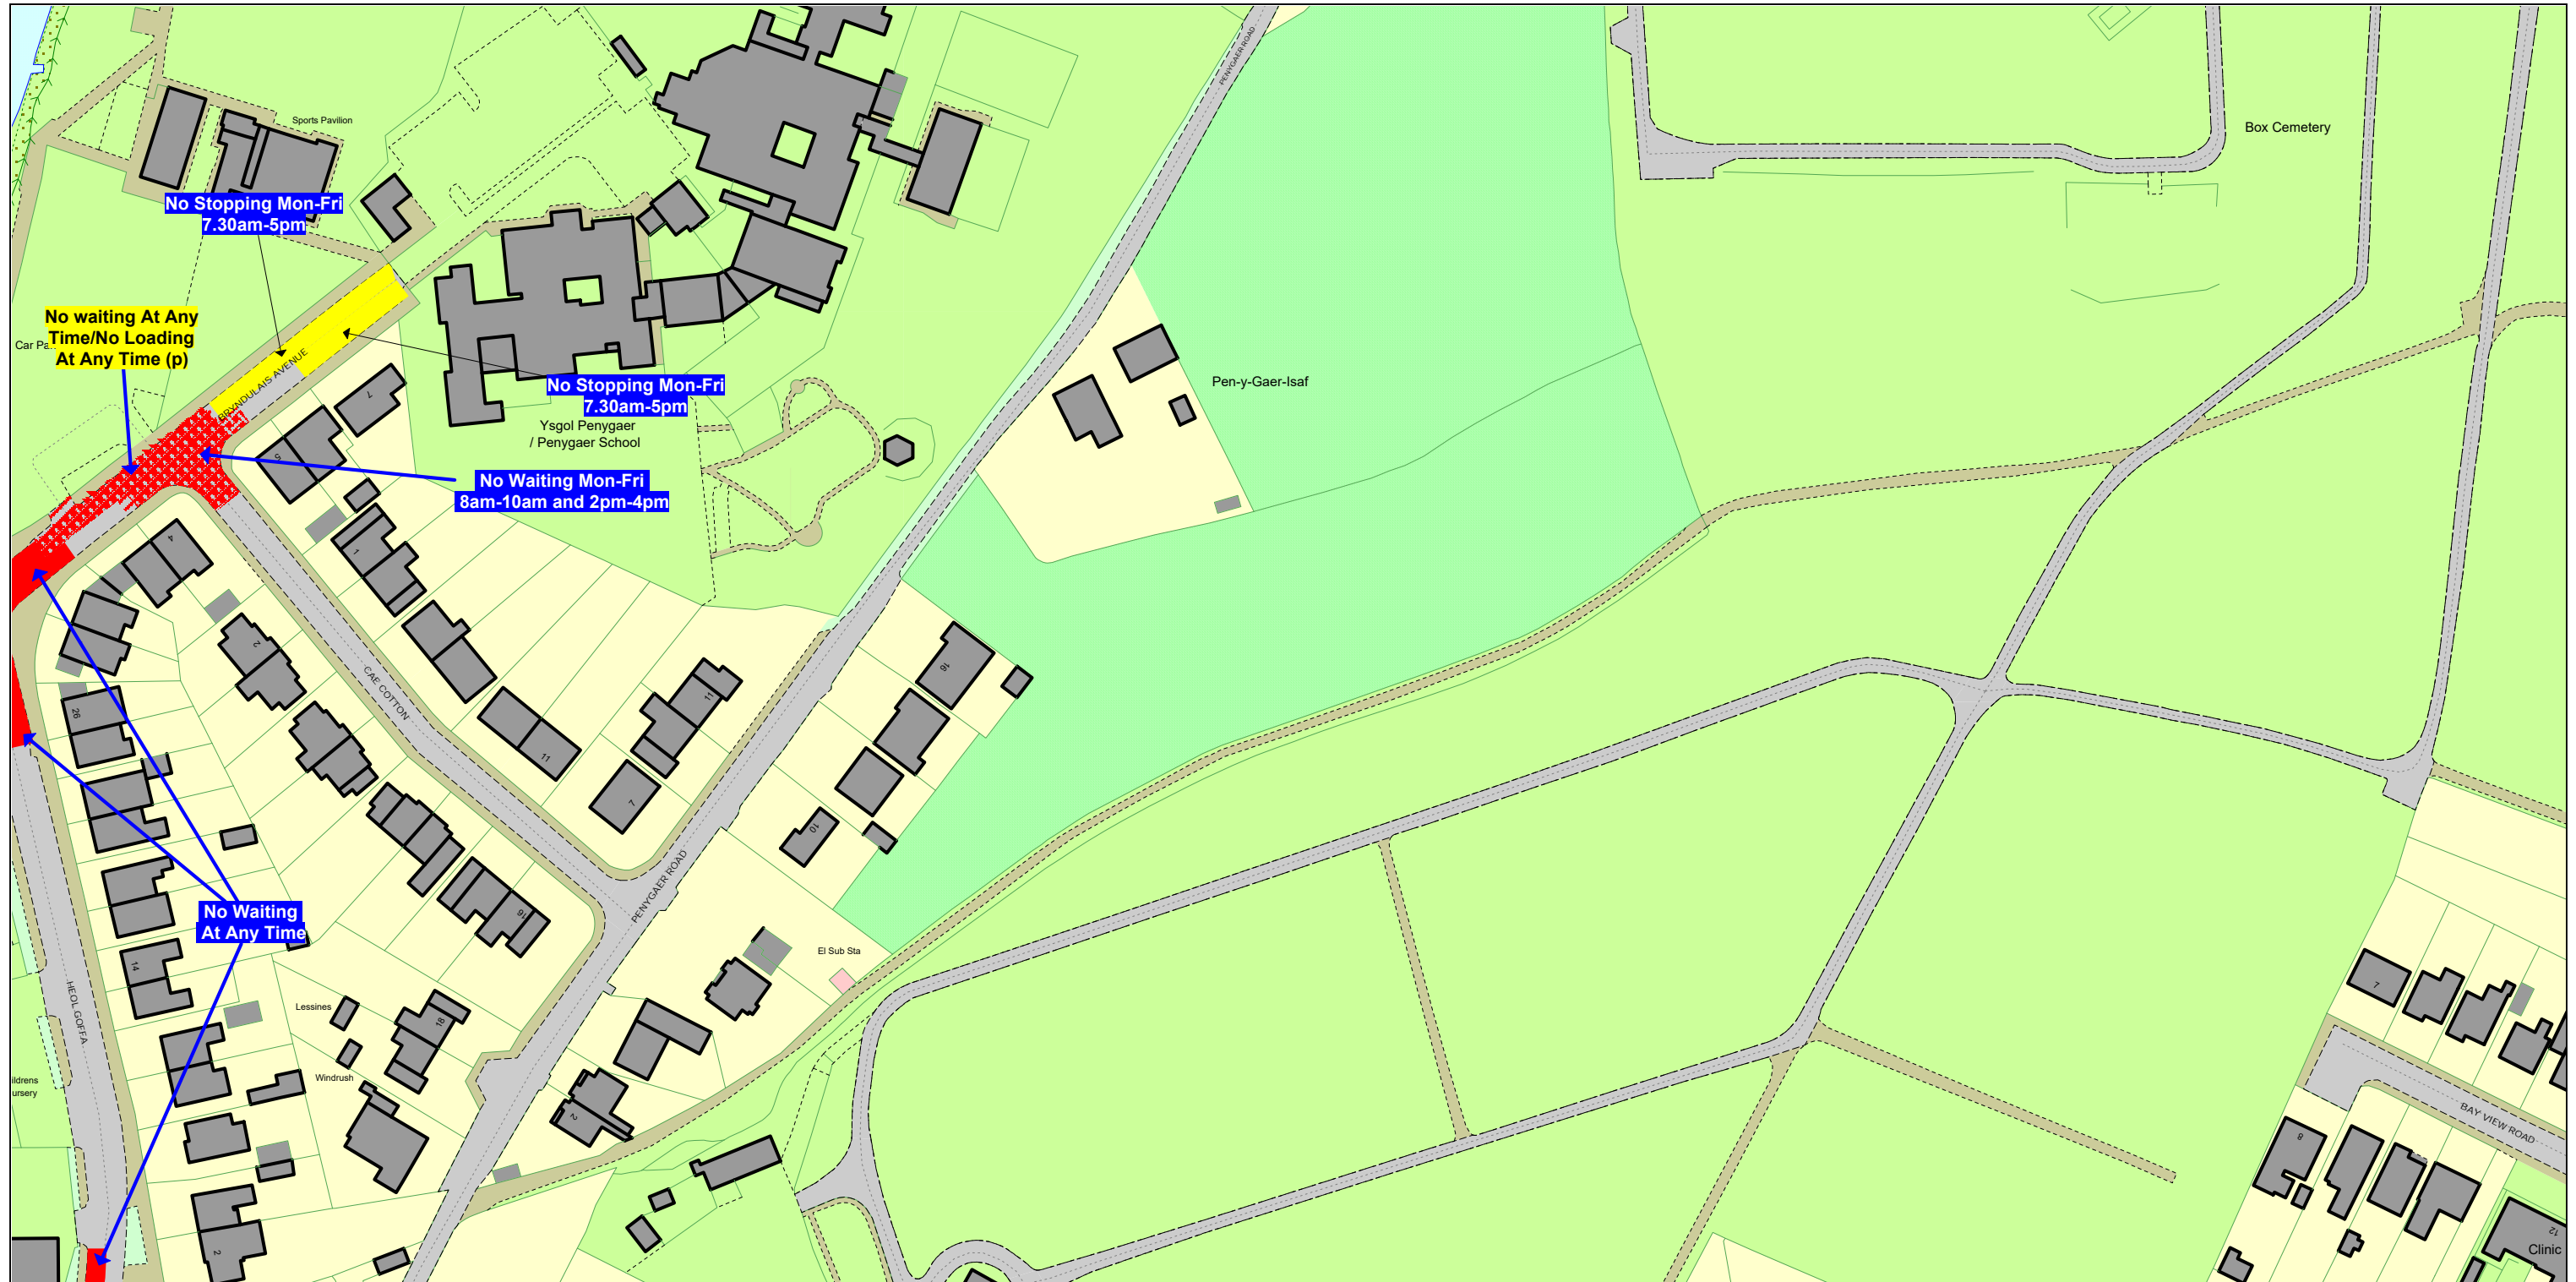

SCALE - 1 : 1250

PROPOSED


THE COUNTY OF CARMARTHENSHIRE
(LLANELLI) (WAITING RESTRICTIONS
AND STREET PARKING PLACES)
CONSOLIDATION (VARIATION NO. 38)
ORDER 2020

ADJACENT TILE REFERENCES

CL214		CN214
	CM215	



Carmarthenshire County Council
Parc Myrddin
Richmond Terrace
Carmarthen
SA31 1HQ

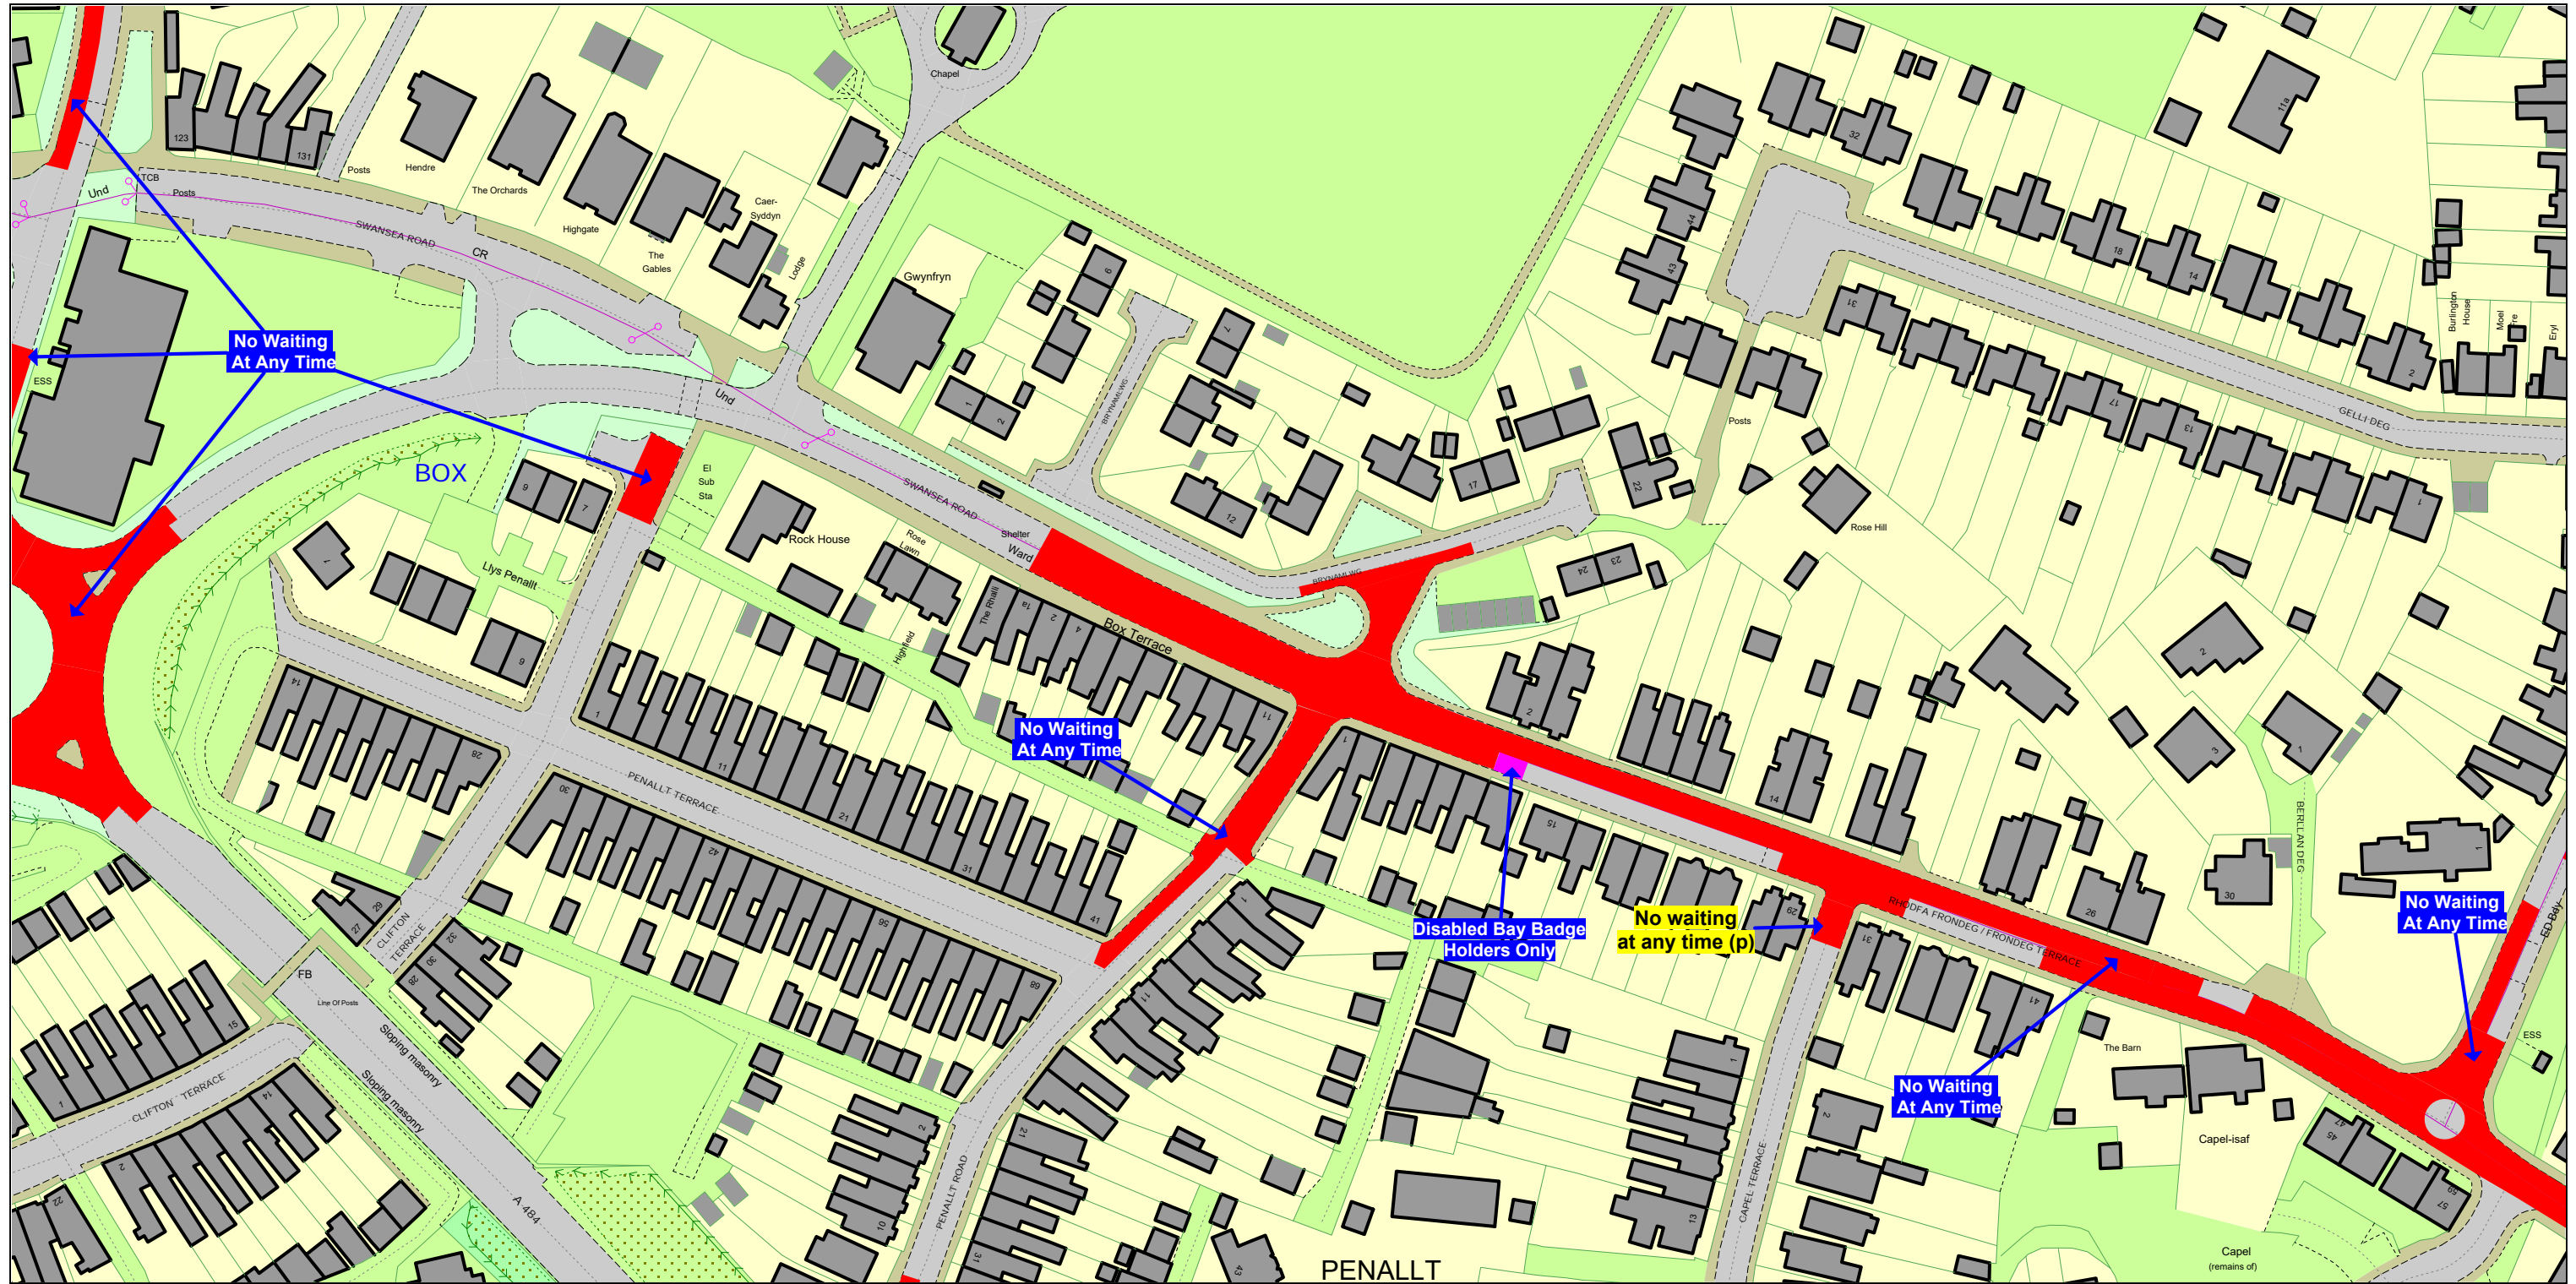

SCALE - 1 : 1250

PROPOSED


THE COUNTY OF CARMARTHENSHIRE
(LLANELLI) (WAITING RESTRICTIONS
AND STREET PARKING PLACES)
CONSOLIDATION (VARIATION NO. 38)
ORDER 2020

ADJACENT TILE REFERENCES

	CM214	
CL215		CN215
	CM216	



Carmarthenshire County Council
Parc Myrddin
Richmond Terrace
Carmarthen
SA31 1HQ

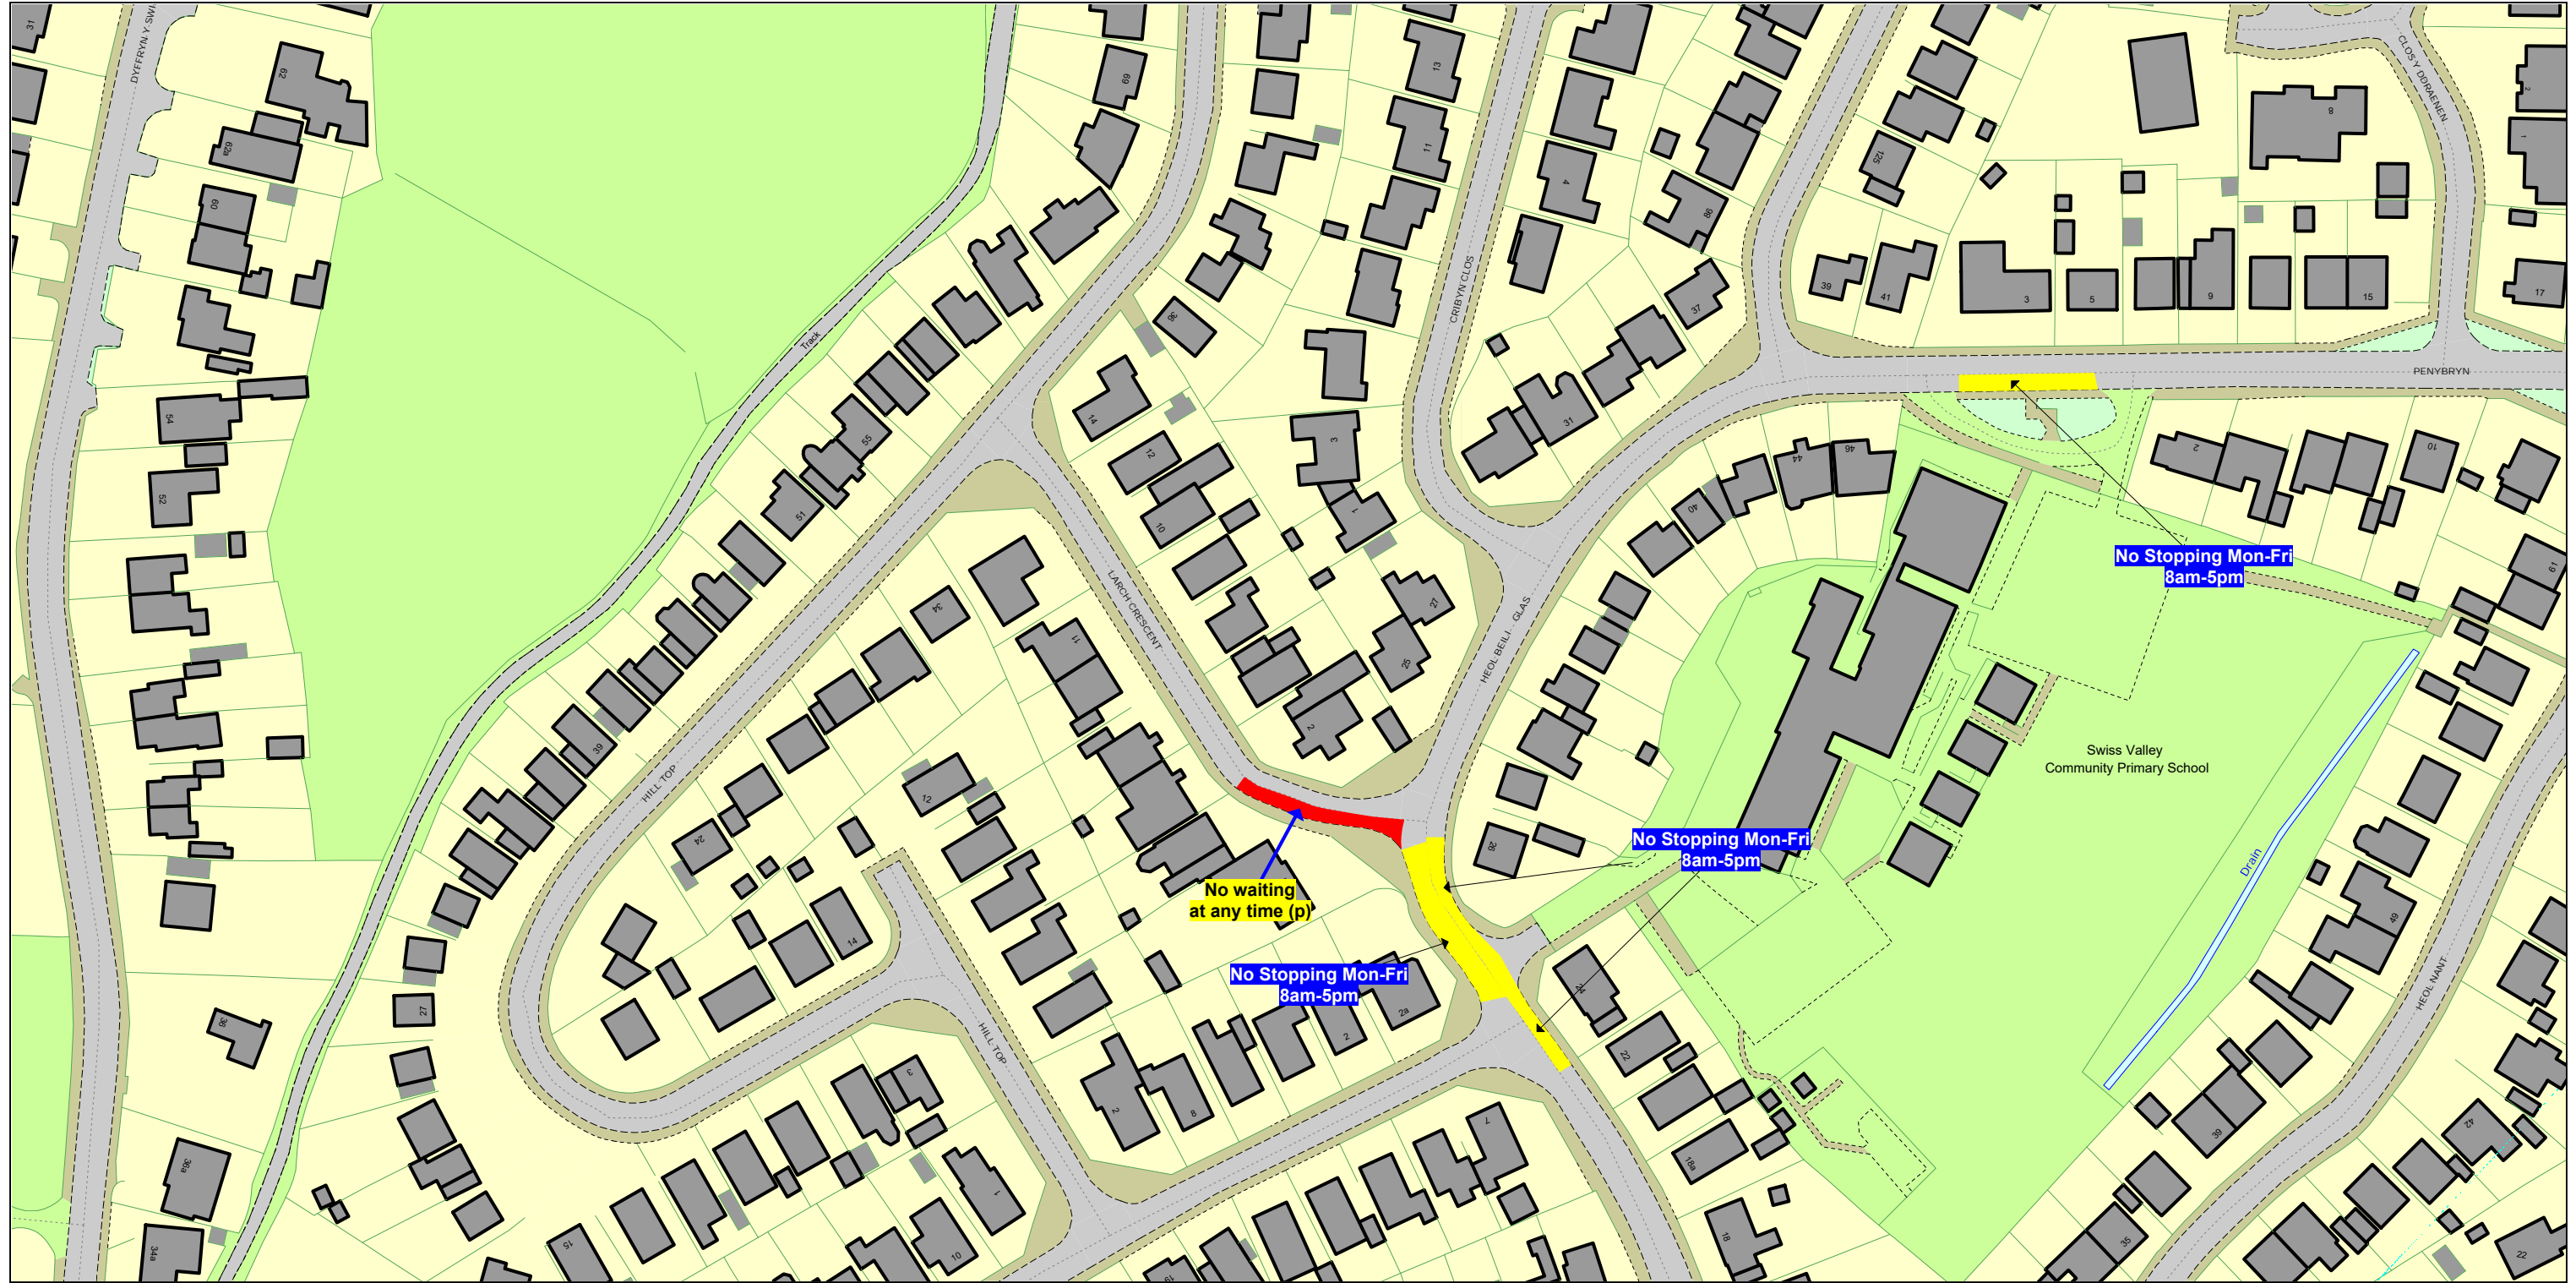

SCALE - 1 : 1250

PROPOSED


THE COUNTY OF CARMARTHENSHIRE
(LLANELLI) (WAITING RESTRICTIONS
AND STREET PARKING PLACES)
CONSOLIDATION (VARIATION NO. 38)
ORDER 2020

ADJACENT TILE REFERENCES

		CO206
	CN207	



Carmarthenshire County Council
Parc Myrddin
Richmond Terrace
Carmarthen
SA31 1HQ

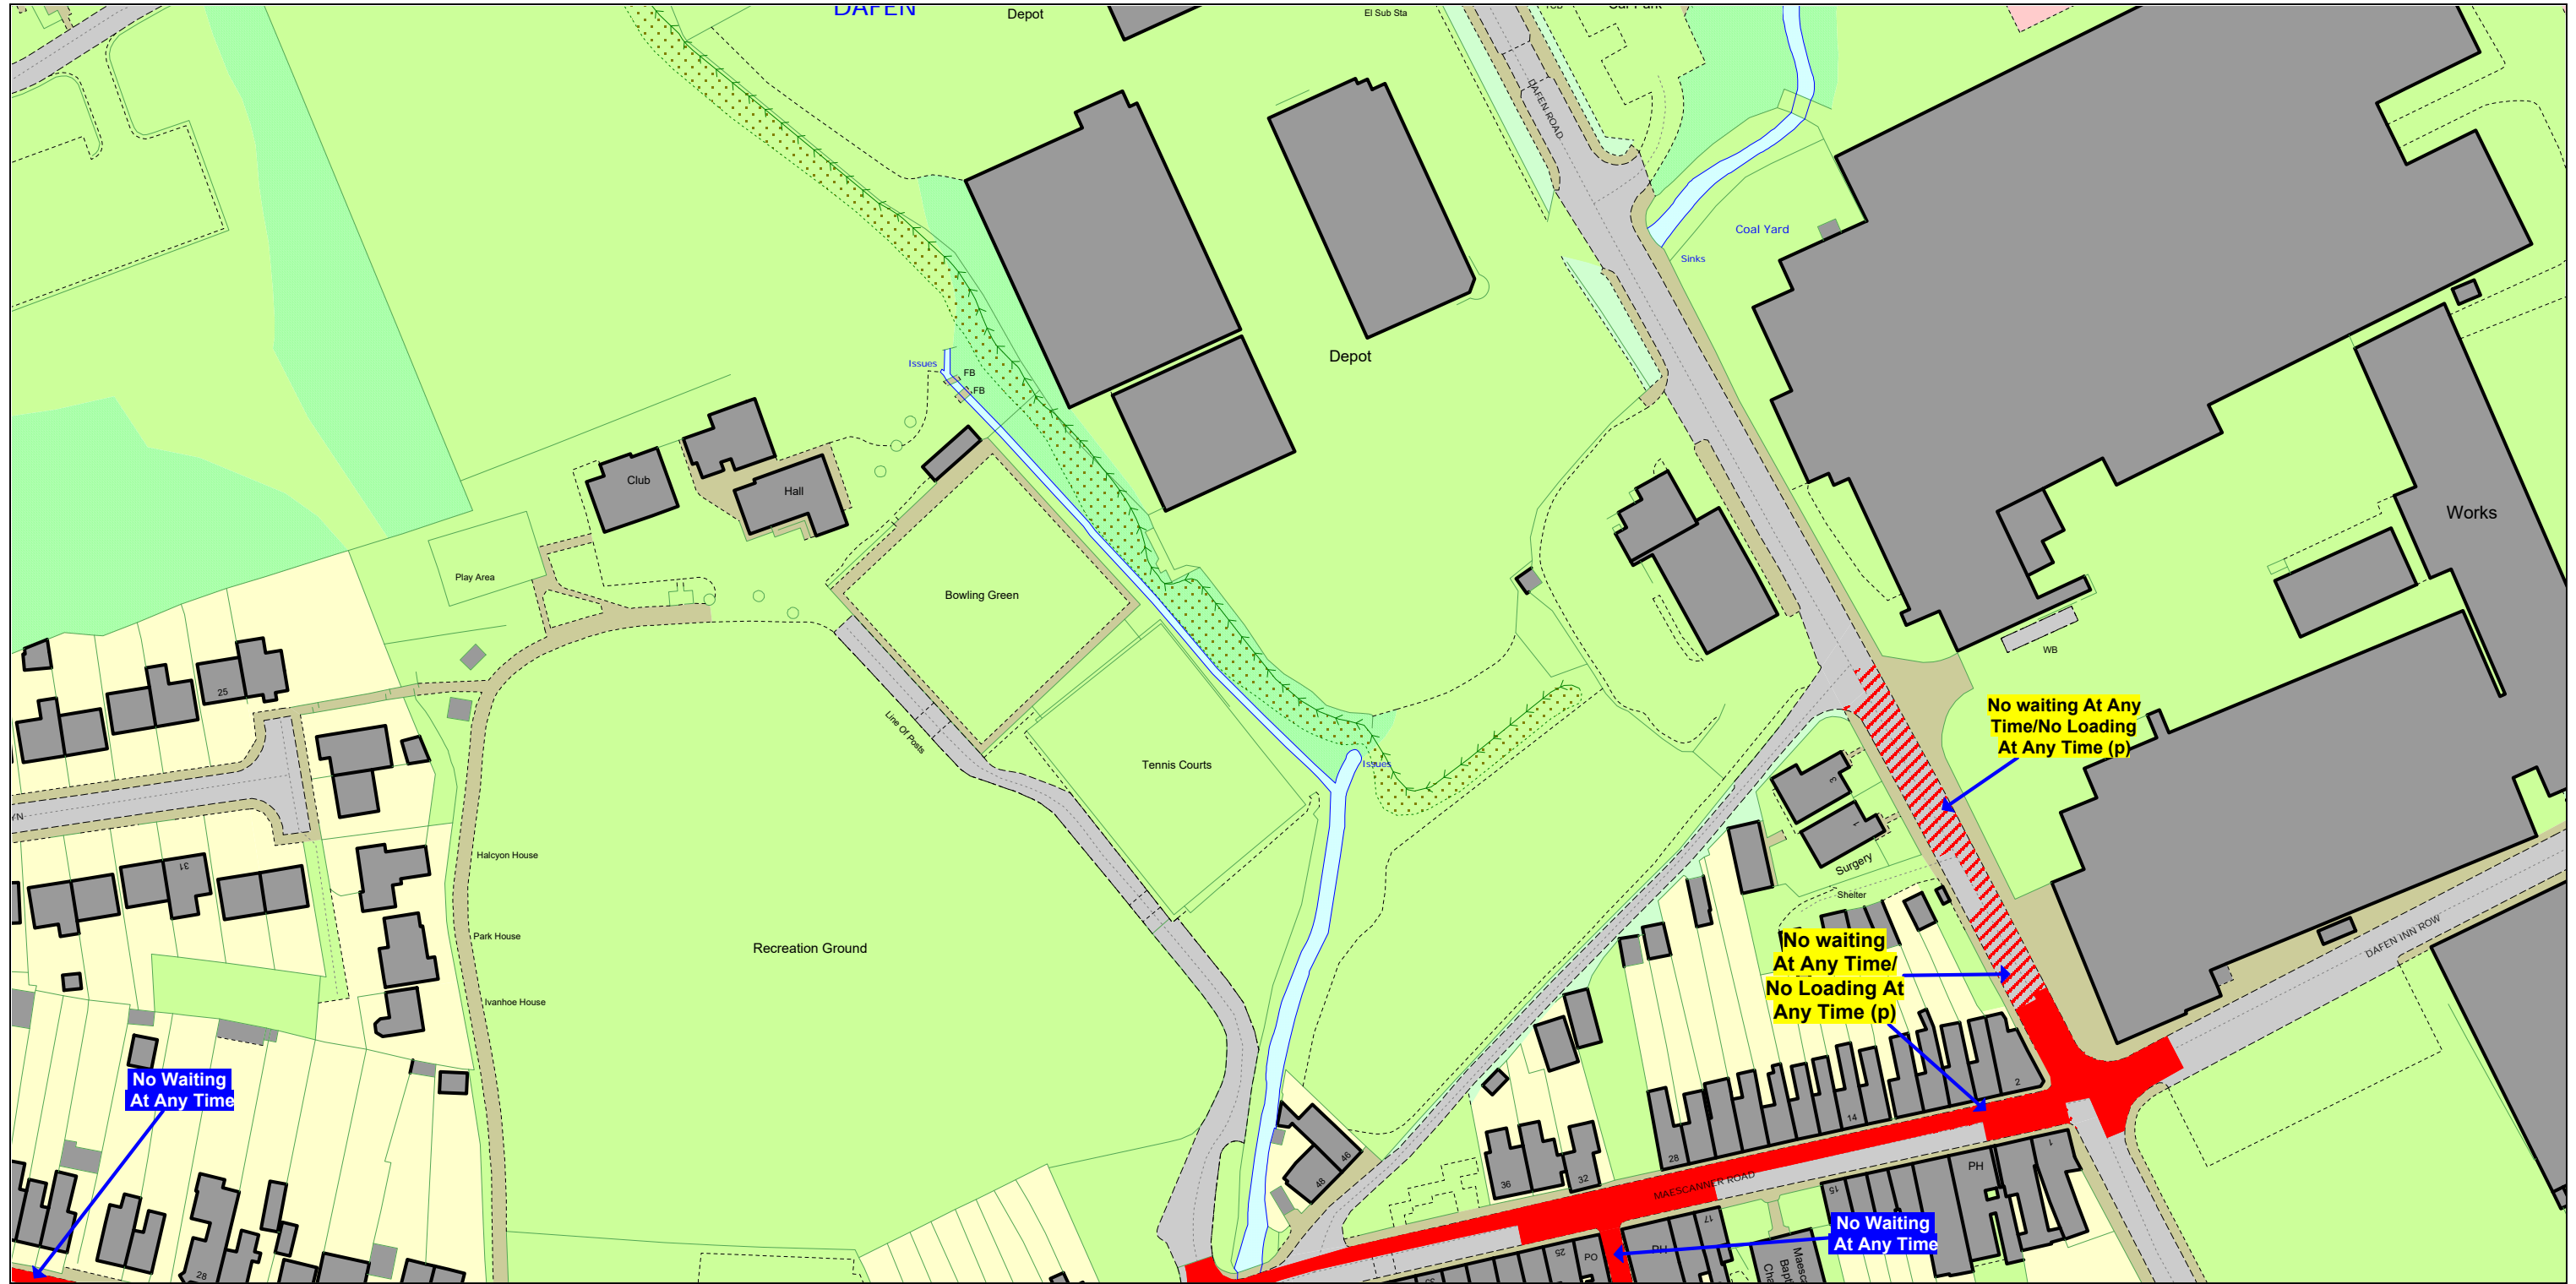

SCALE - 1 : 1250

PROPOSED

THE COUNTY OF CARMARTHENSHIRE
(LLANELLI) (WAITING RESTRICTIONS
AND STREET PARKING PLACES)
CONSOLIDATION (VARIATION NO. 38)
ORDER 2020

ADJACENT TILE REFERENCES

	CO212	
CN213		
	CO214	



Carmarthenshire County Council
Parc Myrddin
Richmond Terrace
Carmarthen
SA31 1HQ



SCALE - 1 : 1250

PROPOSED

THE COUNTY OF CARMARTHENSHIRE
(LLANELLI) (WAITING RESTRICTIONS
AND STREET PARKING PLACES)
CONSOLIDATION (VARIATION NO. 38)
ORDER 2020

ADJACENT TILE REFERENCES

	CO213	
CN214		
	CO215	



Carmarthenshire County Council
Parc Myrddin
Richmond Terrace
Carmarthen
SA31 1HQ