

# Y Pwyllgor Cynllunio / Planning Committee

**08/12/2022**

**Lle a Chynaliadwyedd - Y Gwasanaethau Cynllunio  
Place and Sustainability - Planning Services**

**Adran Yr Amgylchedd - Environment Department**

Cyngor **Sir Gâr**  
**Carmarthenshire**  
County Council



**Ceisiadau yr argymhellir  
eu bod yn cael eu  
gwrthod**

**Applications  
recommended for  
refusal**

# PL/04317


John Thomas

**Lle a Chynaliadwyedd - Y Gwasanaethau Cynllunio**  
**Place and Sustainability - Planning Services**


Adran Yr Amgylchedd - Environment Department



Cyngor **Sir Gâr**  
**Carmarthenshire**  
County Council



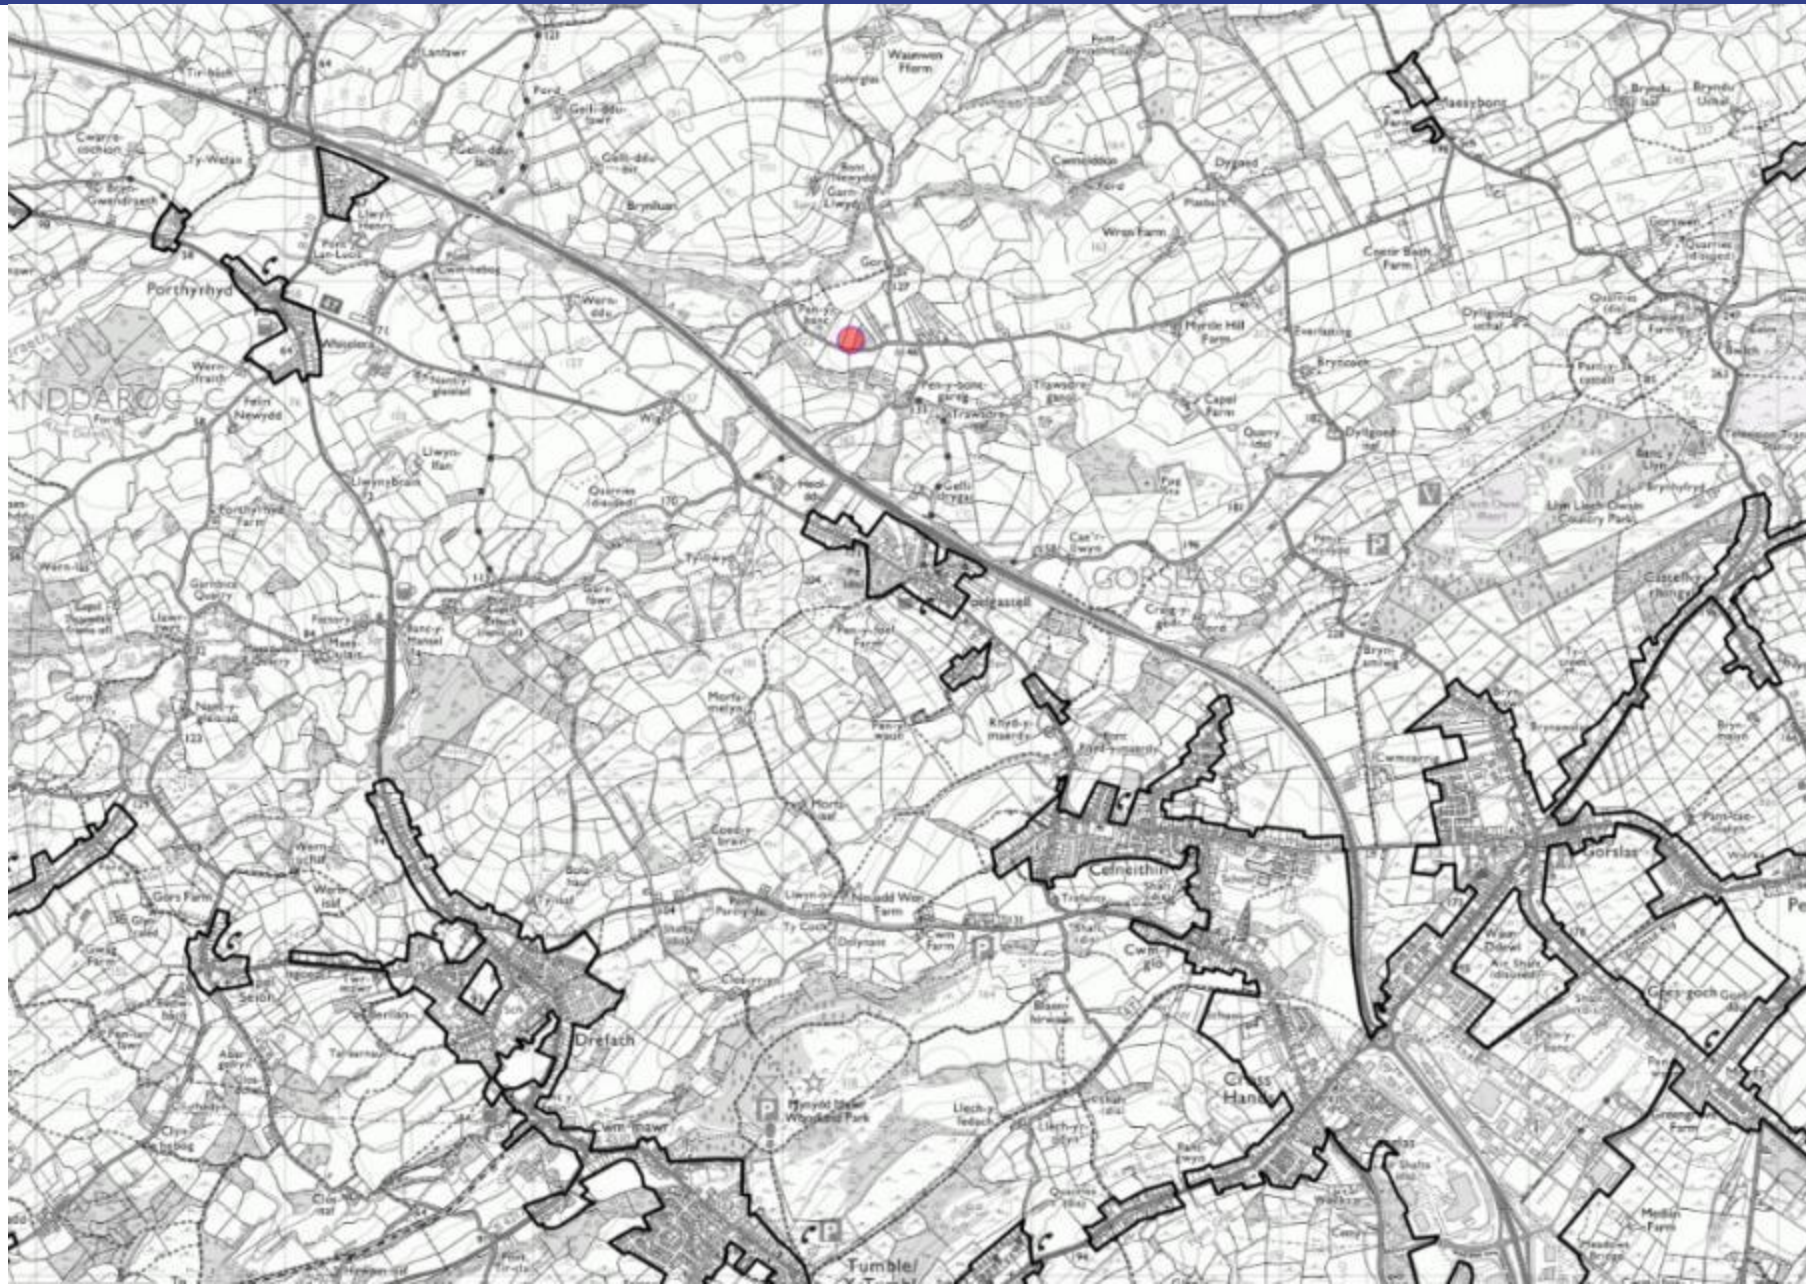

PL/04317

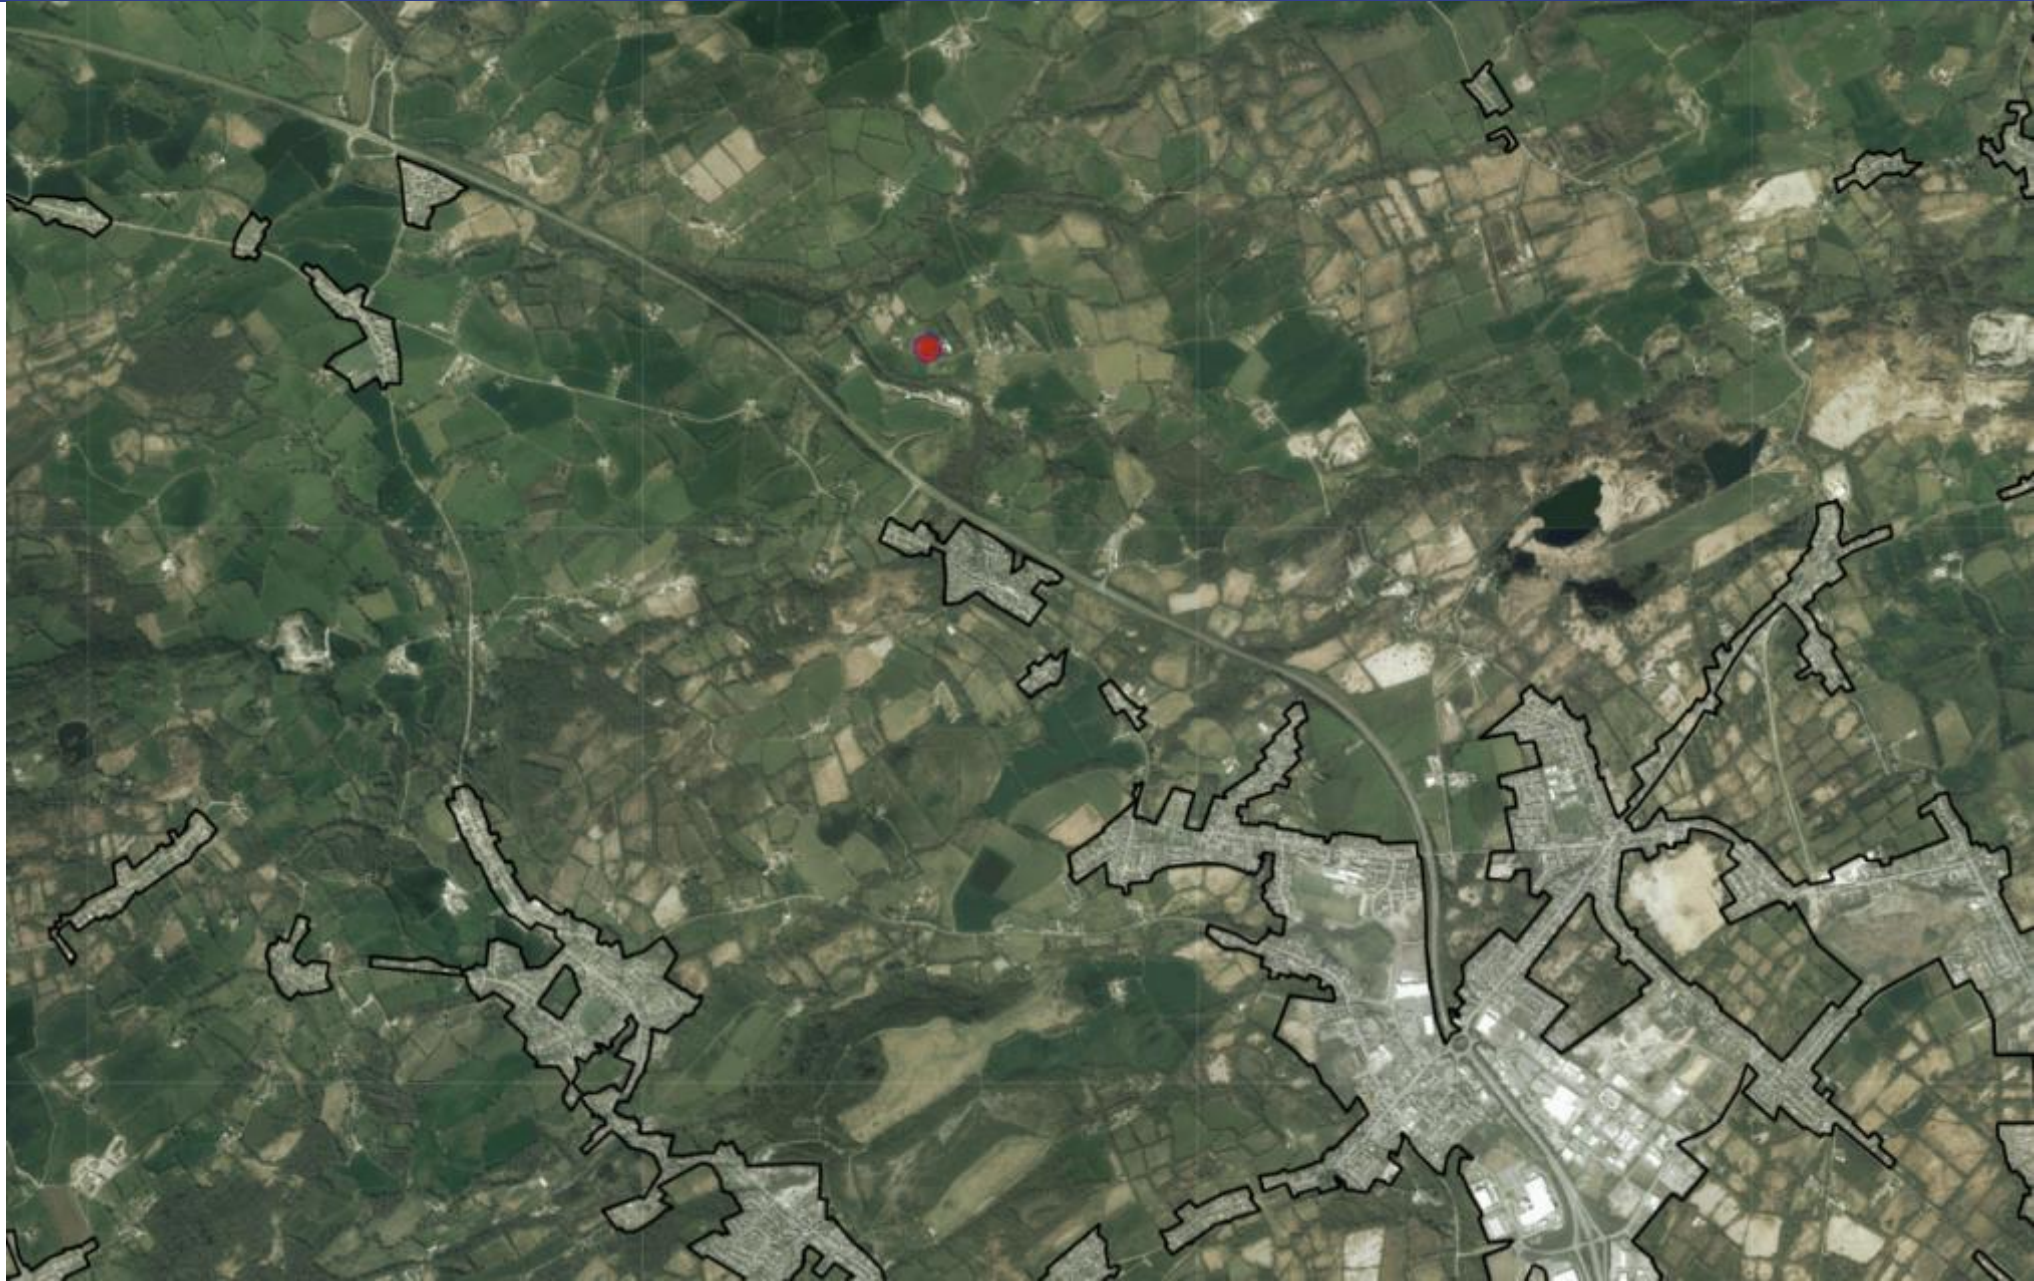

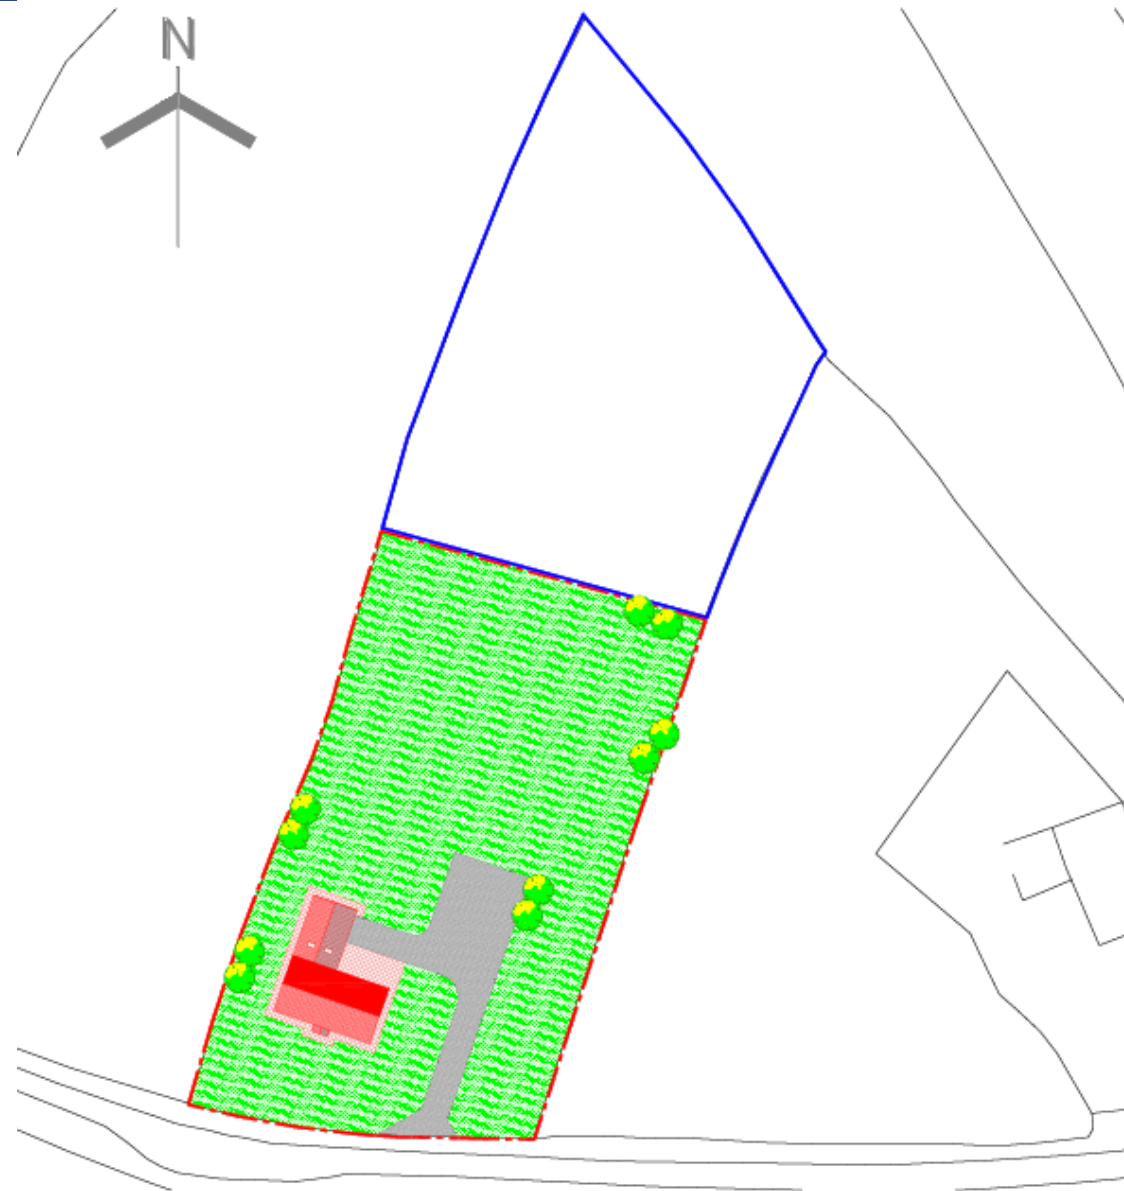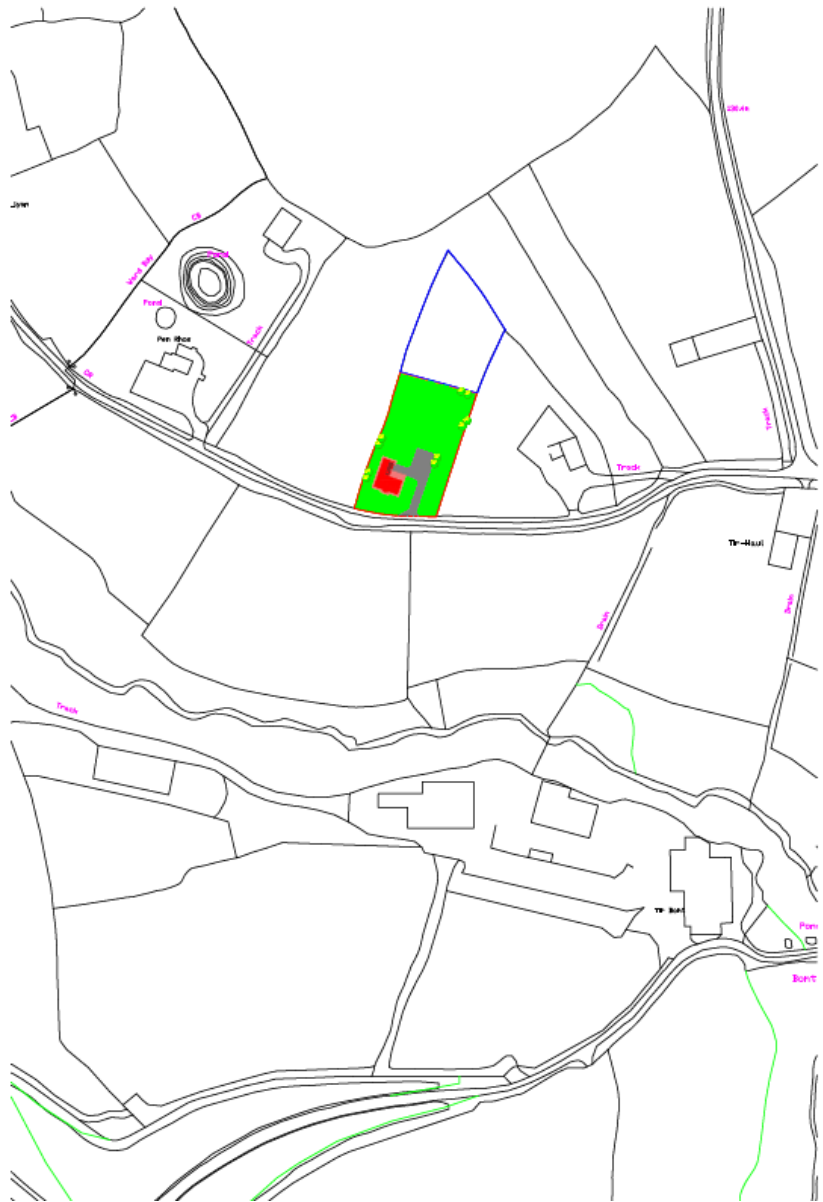

BLOCK PLAN @ 1 : 500

--- Site Boundary / Curtilage



PL/04317



March 2009

Google



PL/04317



April 2022

Google



Wyneb i'r De / South Elevation



Wyneb i'r Gorllewin / West Elevation




Wyneb i'r Gogledd / North Elevation




Wyneb i'r Dwyrain / East Elevation

raddfa mewn metrau

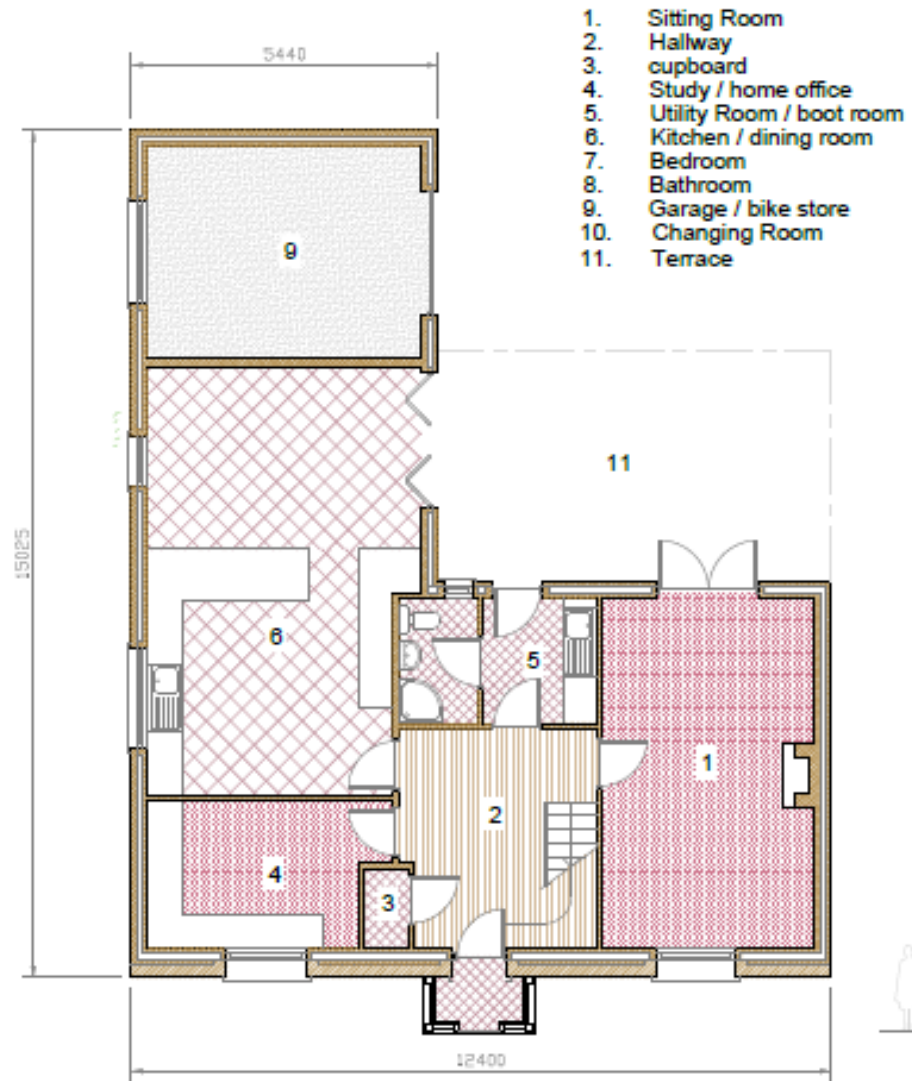

1. Sitting Room
2. Hallway
3. cupboard
4. Study / home office
5. Utility Room / boot room
6. Kitchen / dining room
7. Bedroom
8. Bathroom
9. Garage / bike store
10. Changing Room
11. Terrace

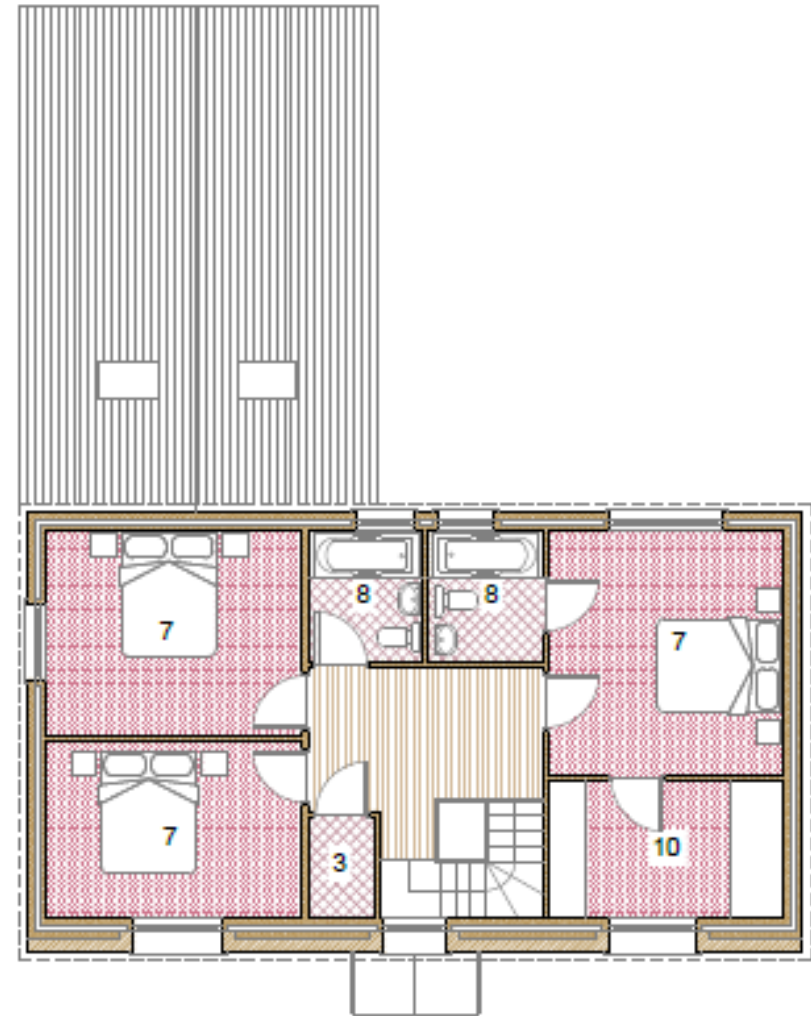

PL/04317



PL/04317



PL/04317



PL/04317



PL/04317





PL/04317




PL/04317






BLOCK PLAN @ 1 : 500  
--- Site Boundary / Curtilage

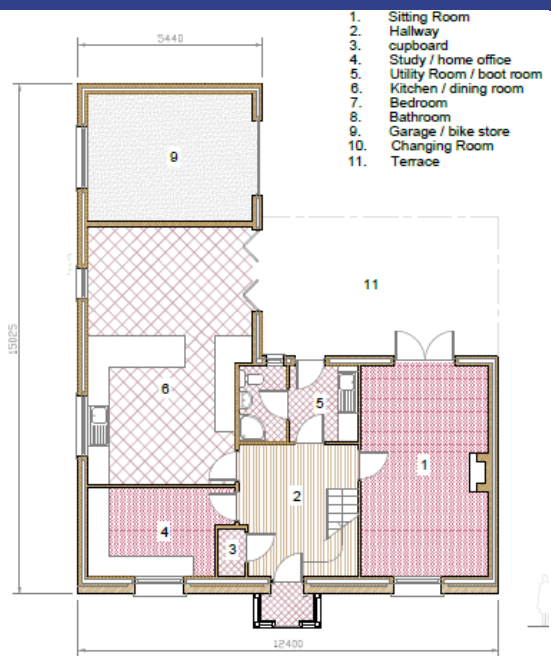

- 1. Sitting Room
- 2. Hallway
- 3. cupboard
- 4. Study / home office
- 5. Utility Room / boot room
- 6. Kitchen / dining room
- 7. Bedroom
- 8. Bathroom
- 9. Garage / bike store
- 10. Changing Room
- 11. Terrace

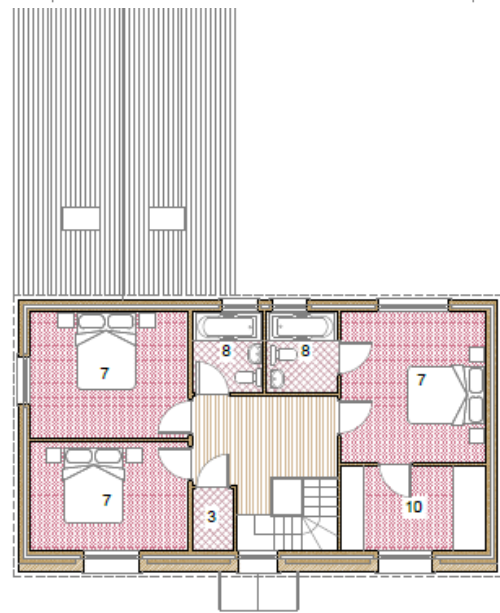

Wyneb ŵr Da / South Elevation



Wyneb ŵr Deyrain / East Elevation



Wyneb ŵr Gogledd / North Elevation



Wyneb ŵr Gorllewin / West Elevation



# PL/04868

Charlotte Ford

**Lle a Chynaliadwyedd - Y Gwasanaethau Cynllunio**  
**Place and Sustainability - Planning Services**

Adran Yr Amgylchedd - Environment Department


Cyngor **Sir Gâr**  
**Carmarthenshire**  
County Council






PL/04868



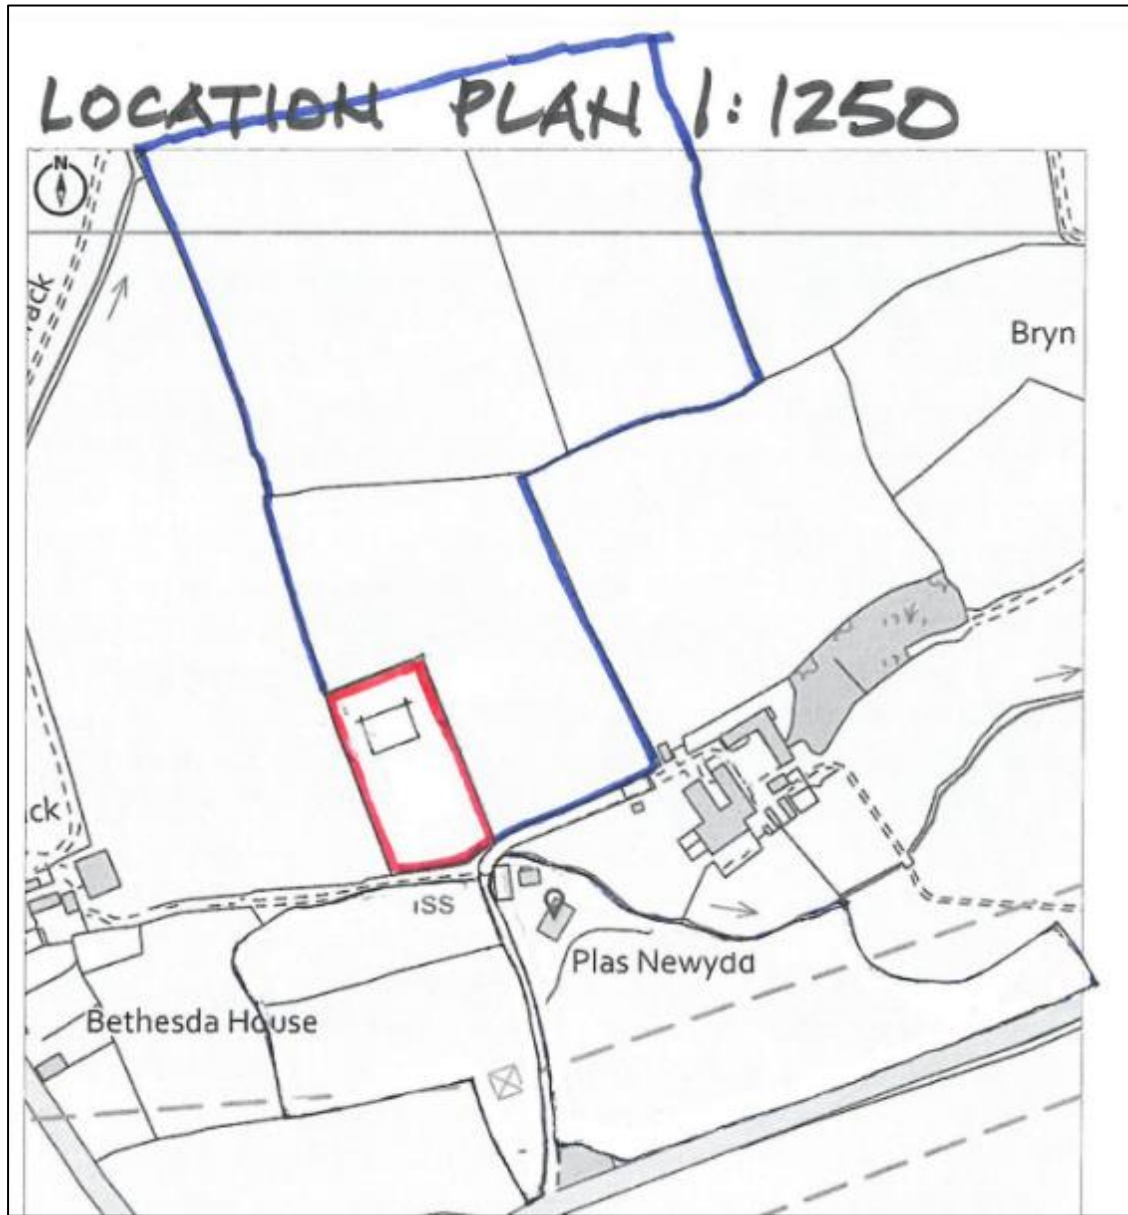


PL/04868

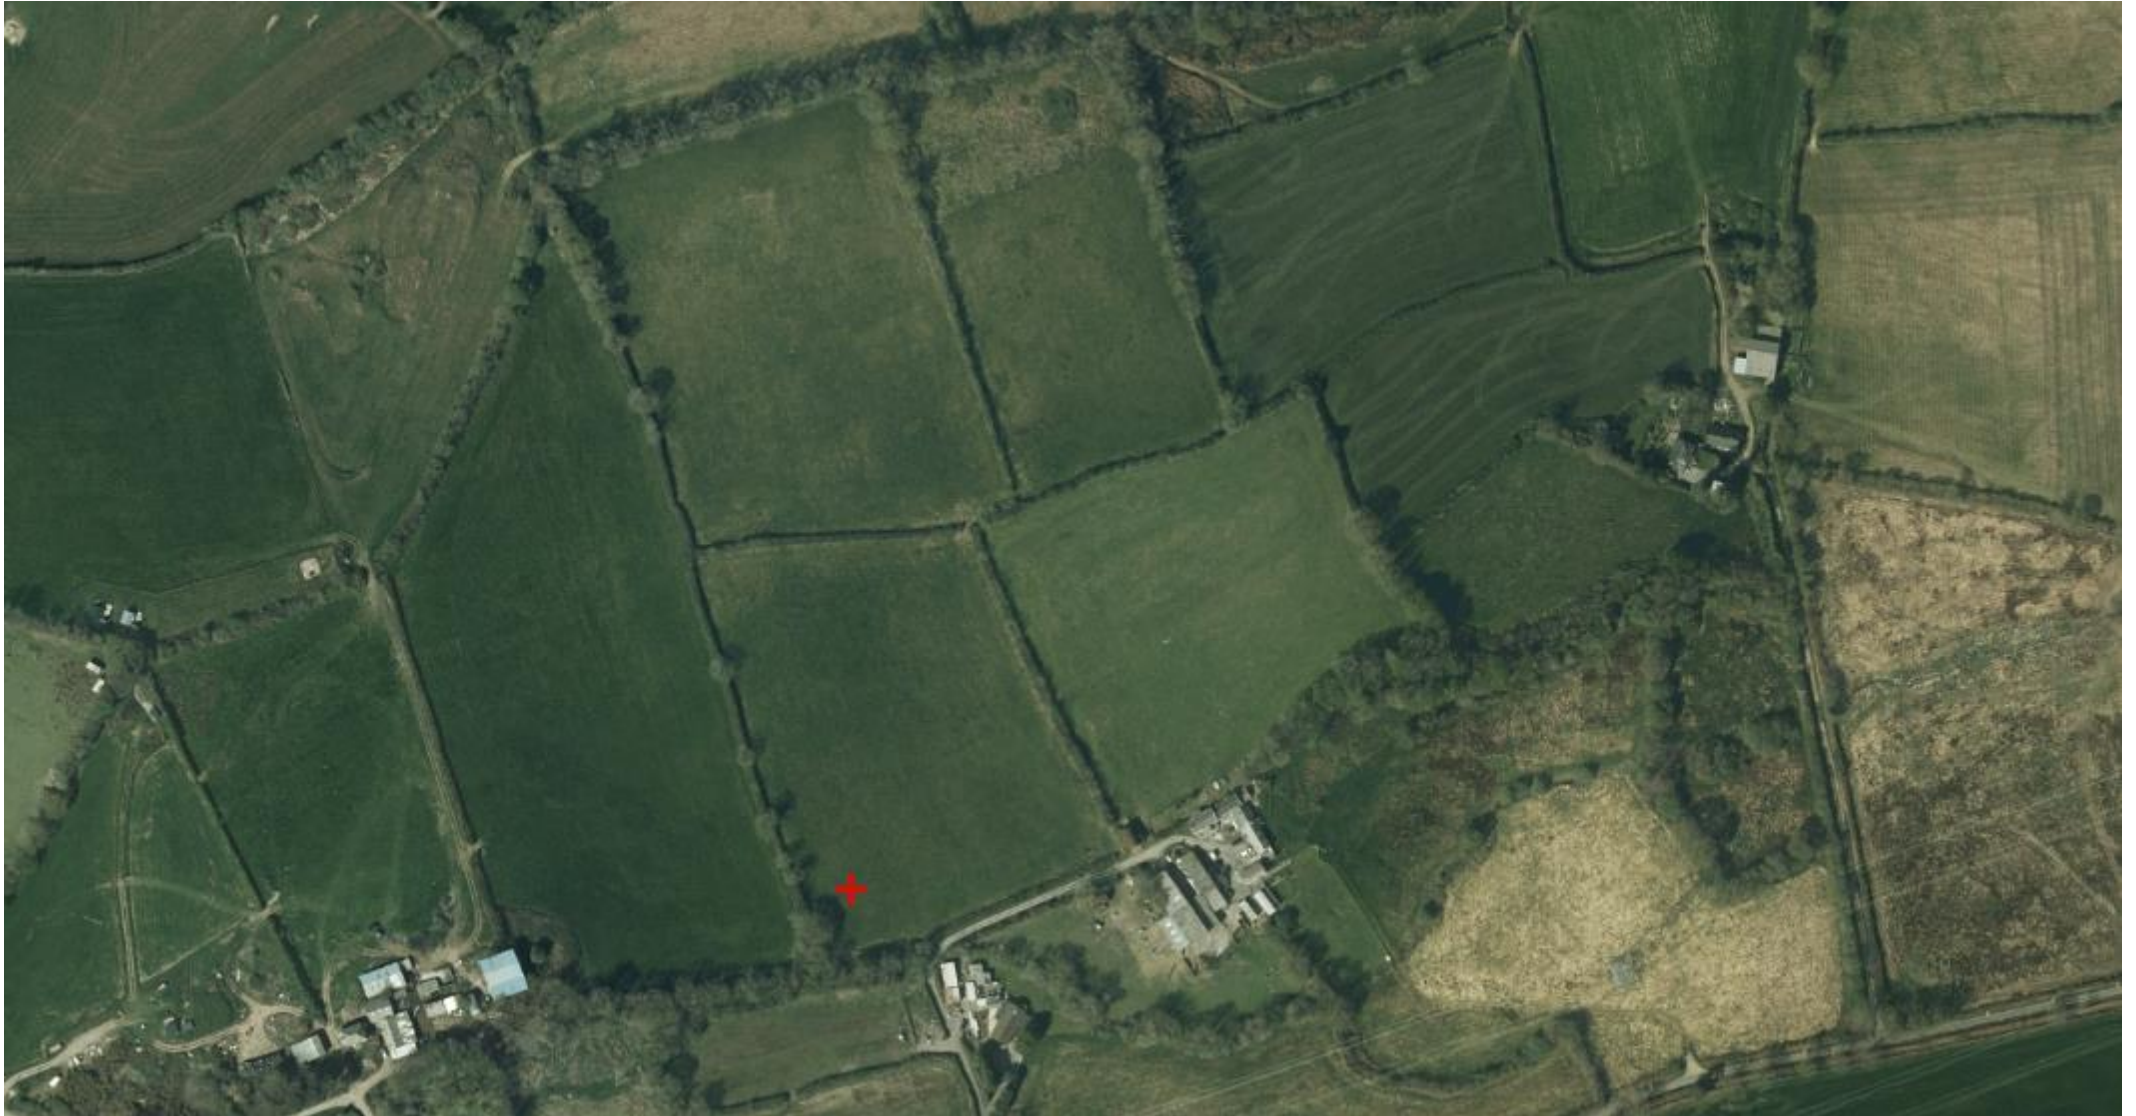



# PL/04868 – Proposed Block Plan

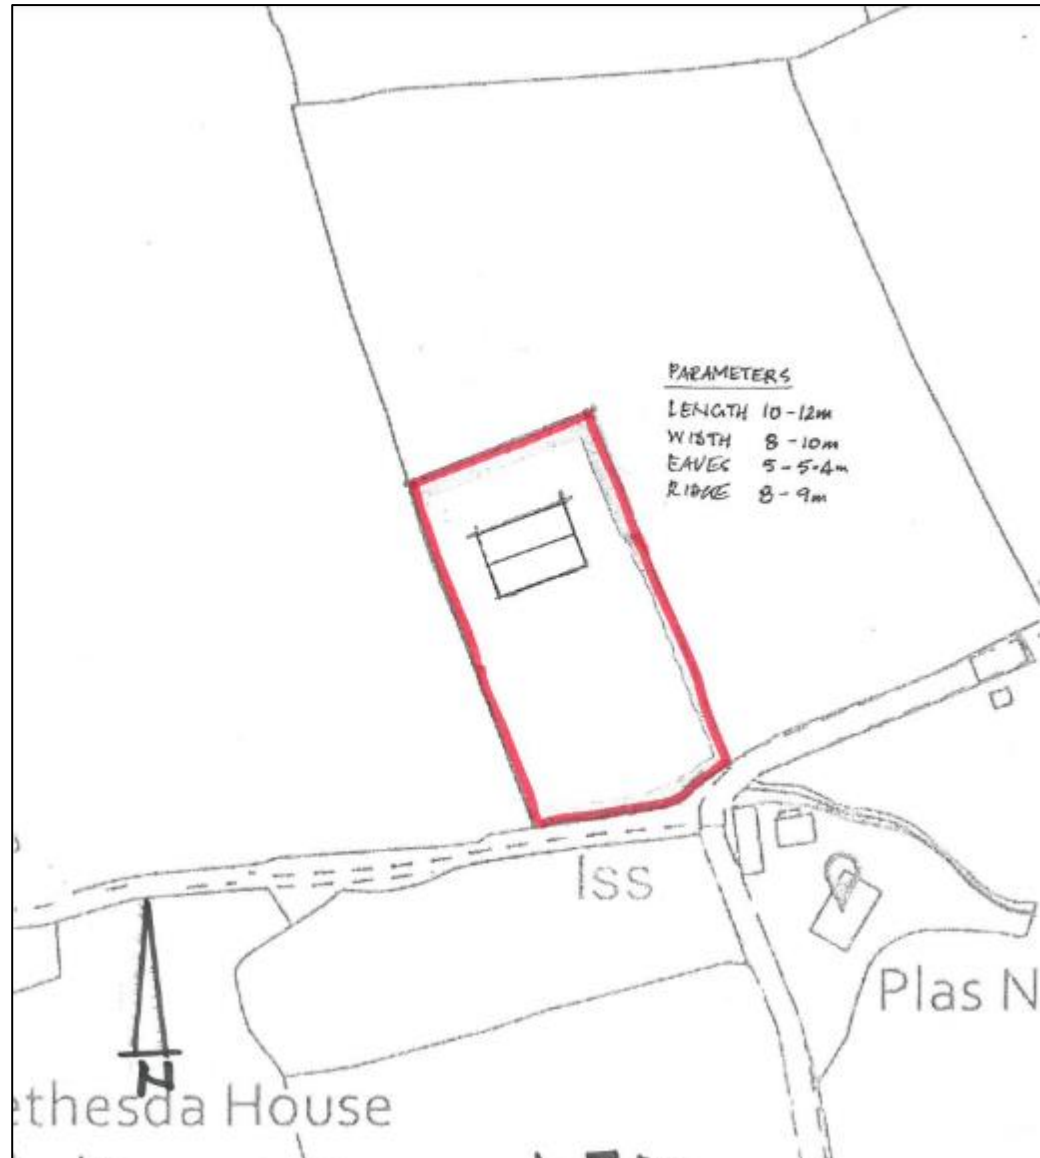

# PL/04868 –Site Photographs



# PL/04868 –Site Photographs



# PL/04868 –Site Photographs



# PL/04868 –Site Photographs



# PL/04868 –Site Photographs



# PL/04868 –Site Photographs







**Diolch | Thank you**

**[sirgar.llyw.cymru](http://sirgar.llyw.cymru)**

**[carmarthenshire.gov.wales](http://carmarthenshire.gov.wales)**

Cyngor **Sir Gâr**  
**Carmarthenshire**  
County Council

