



Allwedd i'r mathau o gyfyngiadau a dda
Key to Restriction Types Displayed

 **30 mya**
30mph


 **20mya diofyn (Goleuadau Stryd)**
20mph default (Street Lighting)



**Objection 2, 3 & 4 -
 B4297 Llanedi Rd, Fforest**

© Hawlfraint y Goron a hawliau cronfa ddata Arolwg Ordnance Survey 100023377 © Crown copyright and database rights 2021 Ordnance Survey 100023377
 Page 1 of 2


SCALE	1 : 2500
DATE	01/08/2023
DRAWN BY	

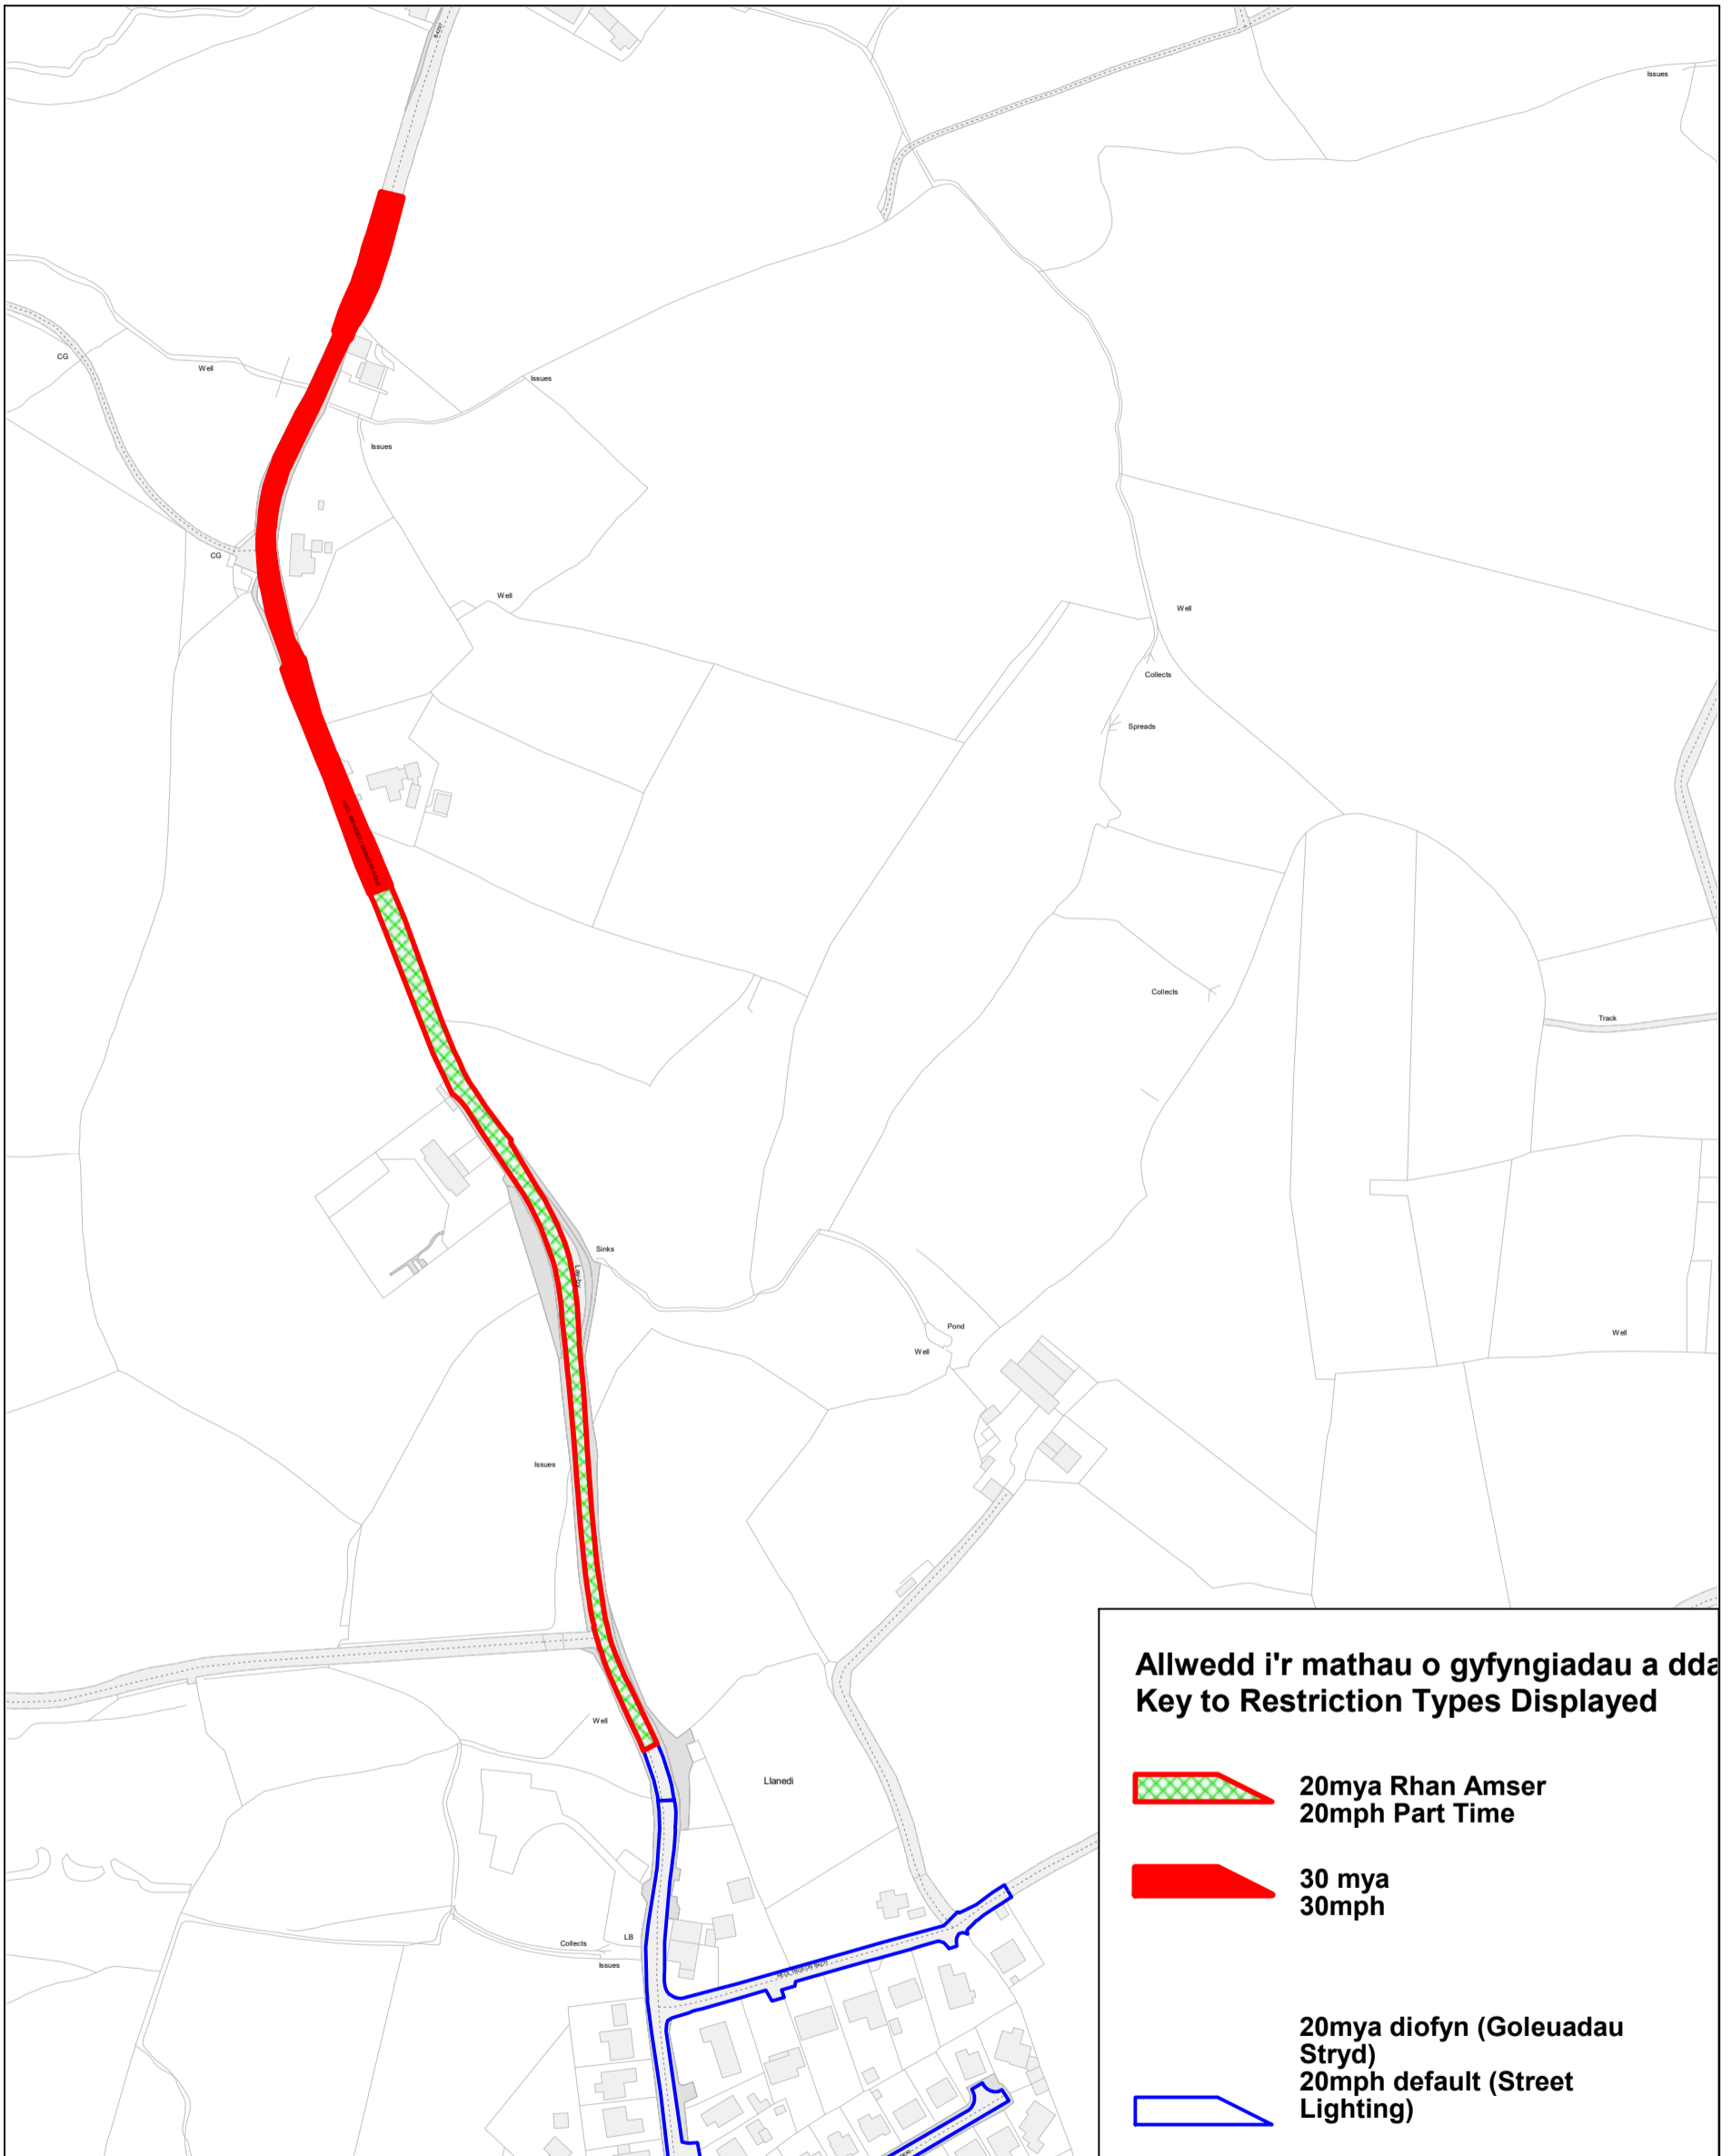

Allwedd i'r mathau o gyfyngiadau a dda
Key to Restriction Types Displayed

 **20mya Rhan Amser**
20mph Part Time

 **30 mya**
30mph

 **20mya diofyn (Goleuadau Stryd)**
20mph default (Street Lighting)




Objection 5, 6, 7 & 8 -
B4297 Llanedi

© Hawlfraint y Goron a hawlfraint
 cronfa ddata Arolwg Ordnans
 100023377 © Crown copyright and
 database rights 2021 Ordnance
 Survey 100023377
 Page
 1 of 2


1 : 3000
 01/08/2023


DRAWING No.

DRAWN BY

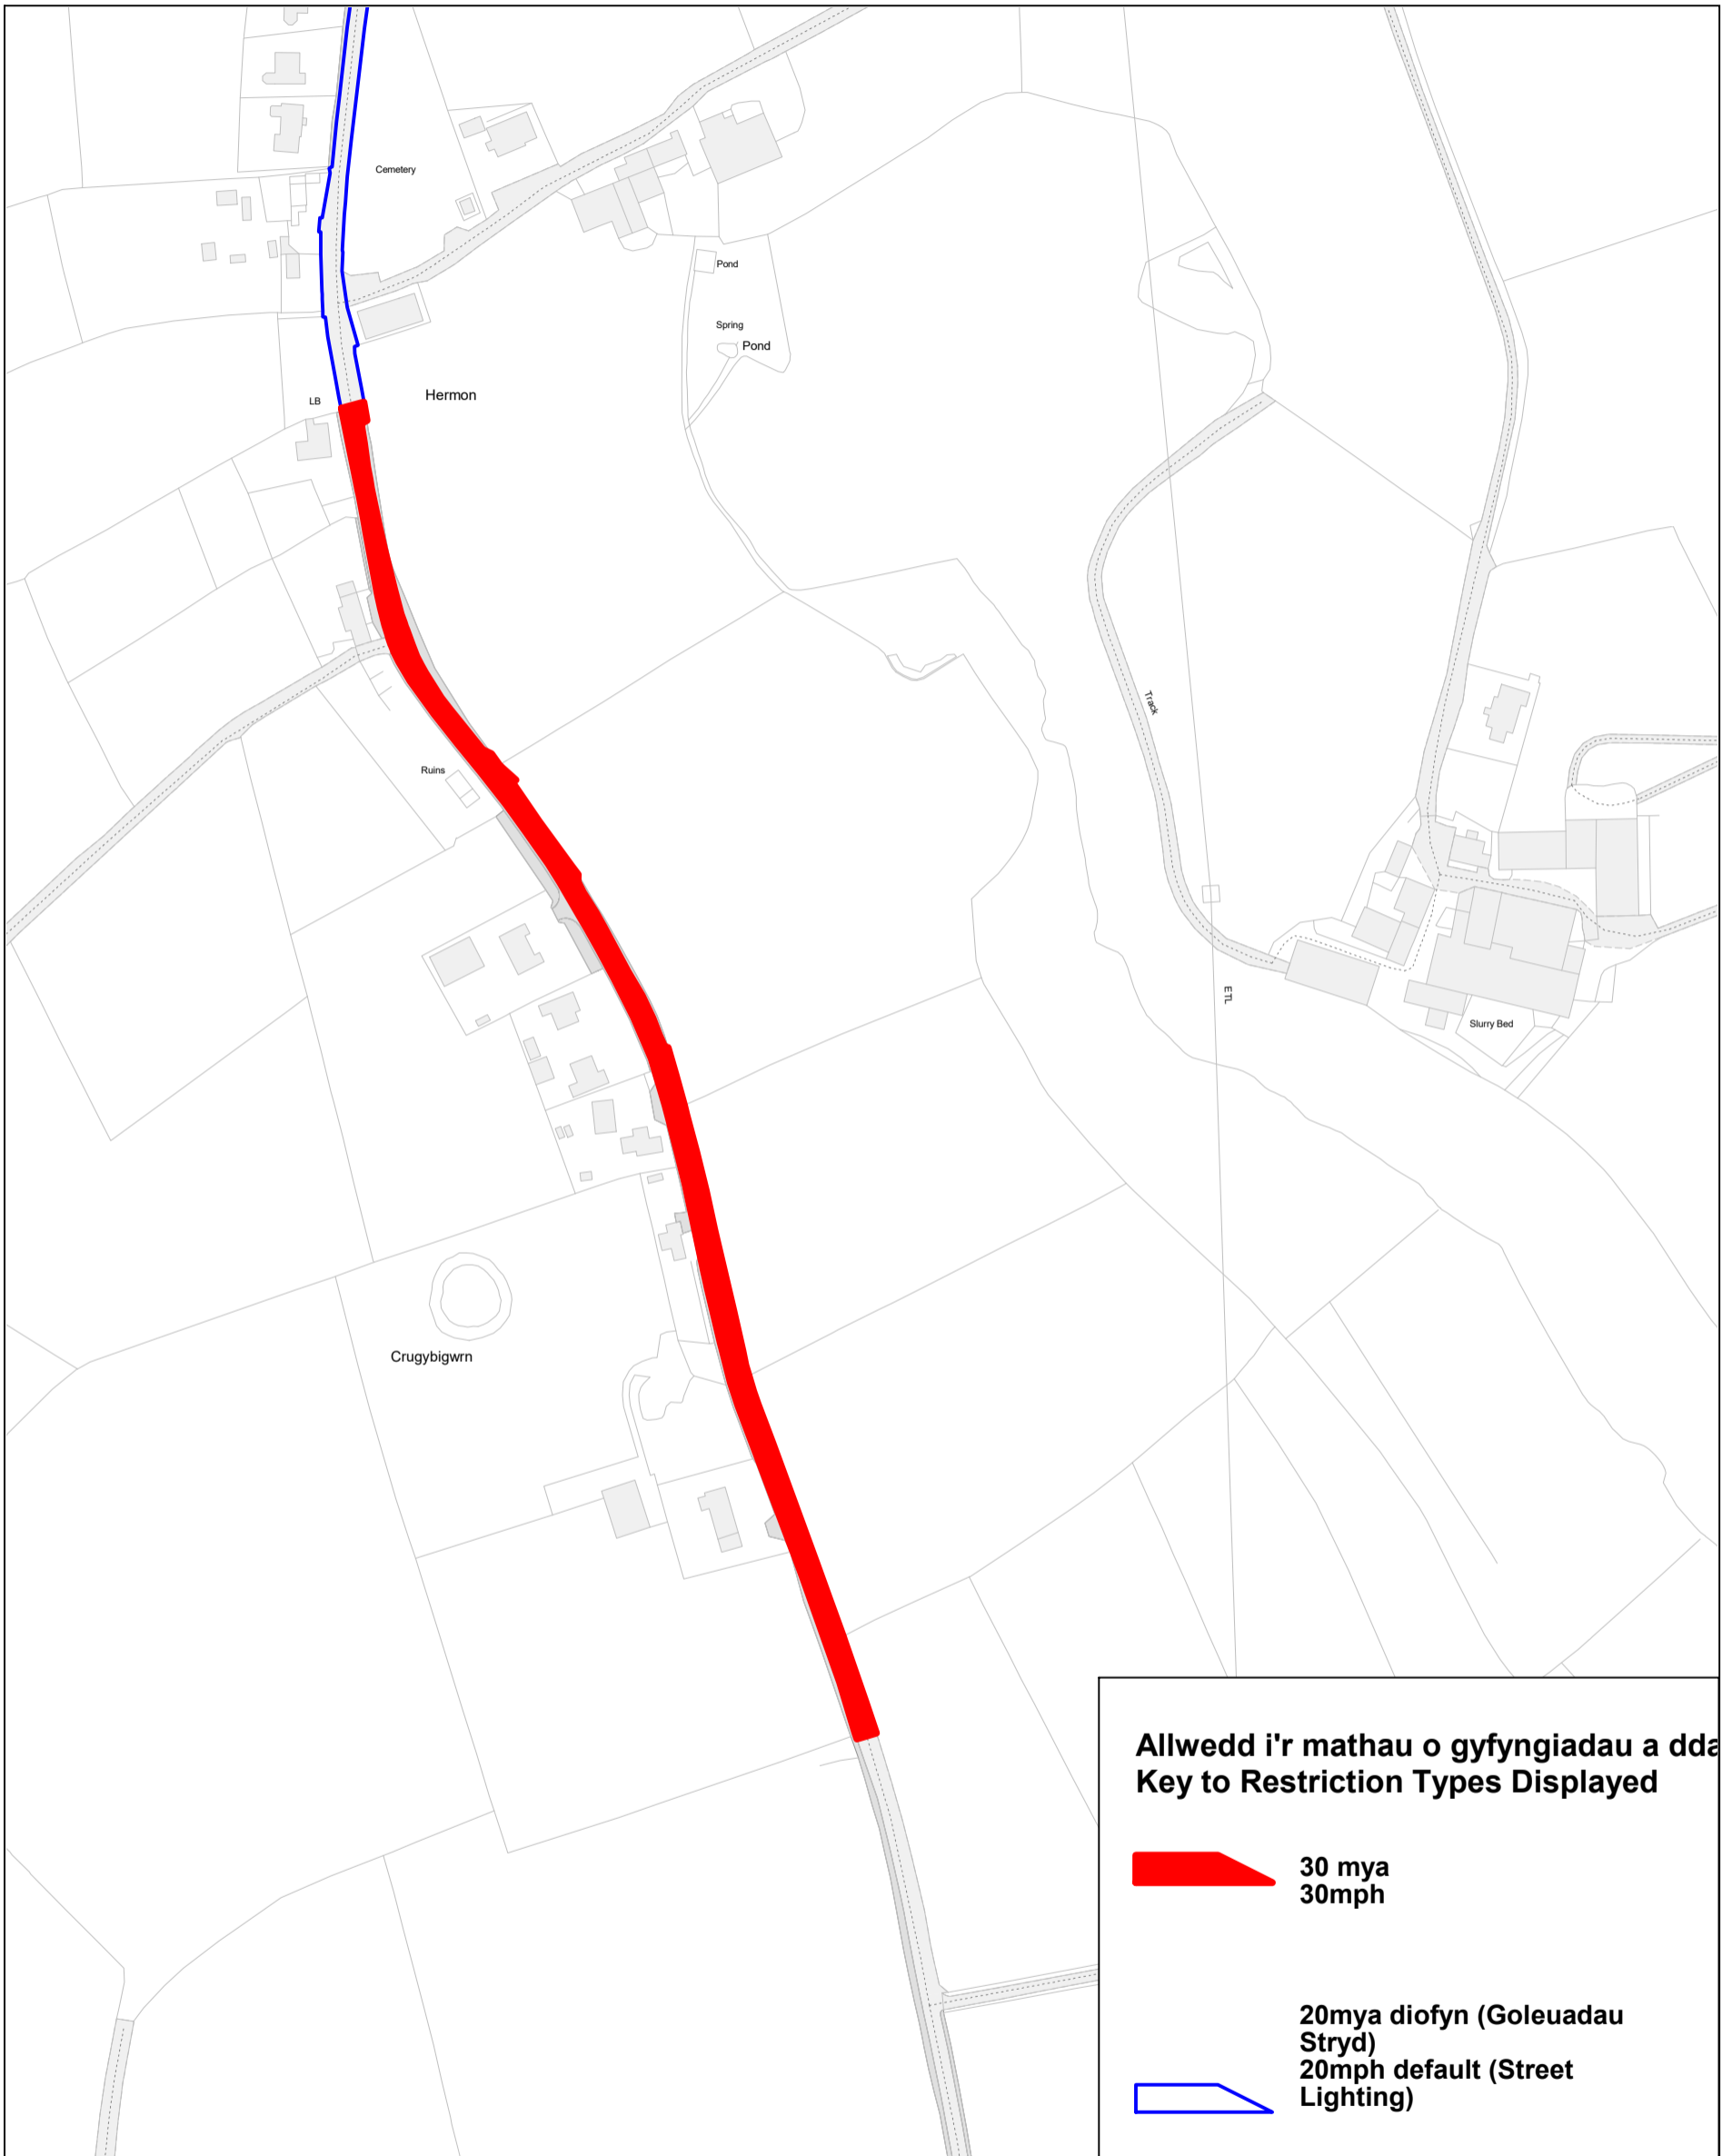

Allwedd i'r mathau o gyfyngiadau a dda
Key to Restriction Types Displayed

 **30 mya**
30mph

 **20mya diodyn (Goleuadau Stryd)**
20mph default (Street Lighting)



**Objection 9 & 10 -
 B4333 Hermon (sth)**

© Hawlfraint y Goron a hawlfraint
 cronfa ddata Arolwg Ordnans
 100023377 © Crown copyright and
 database rights 2021 Ordnance
 Survey 100023377

Scale: 1 : 2500
 Date: 01/08/2023


DRAWN BY

Objection 11 - B4304 (Dyffryn Rd)

Revision No:

OPERATIVE DATE

01/08/2023

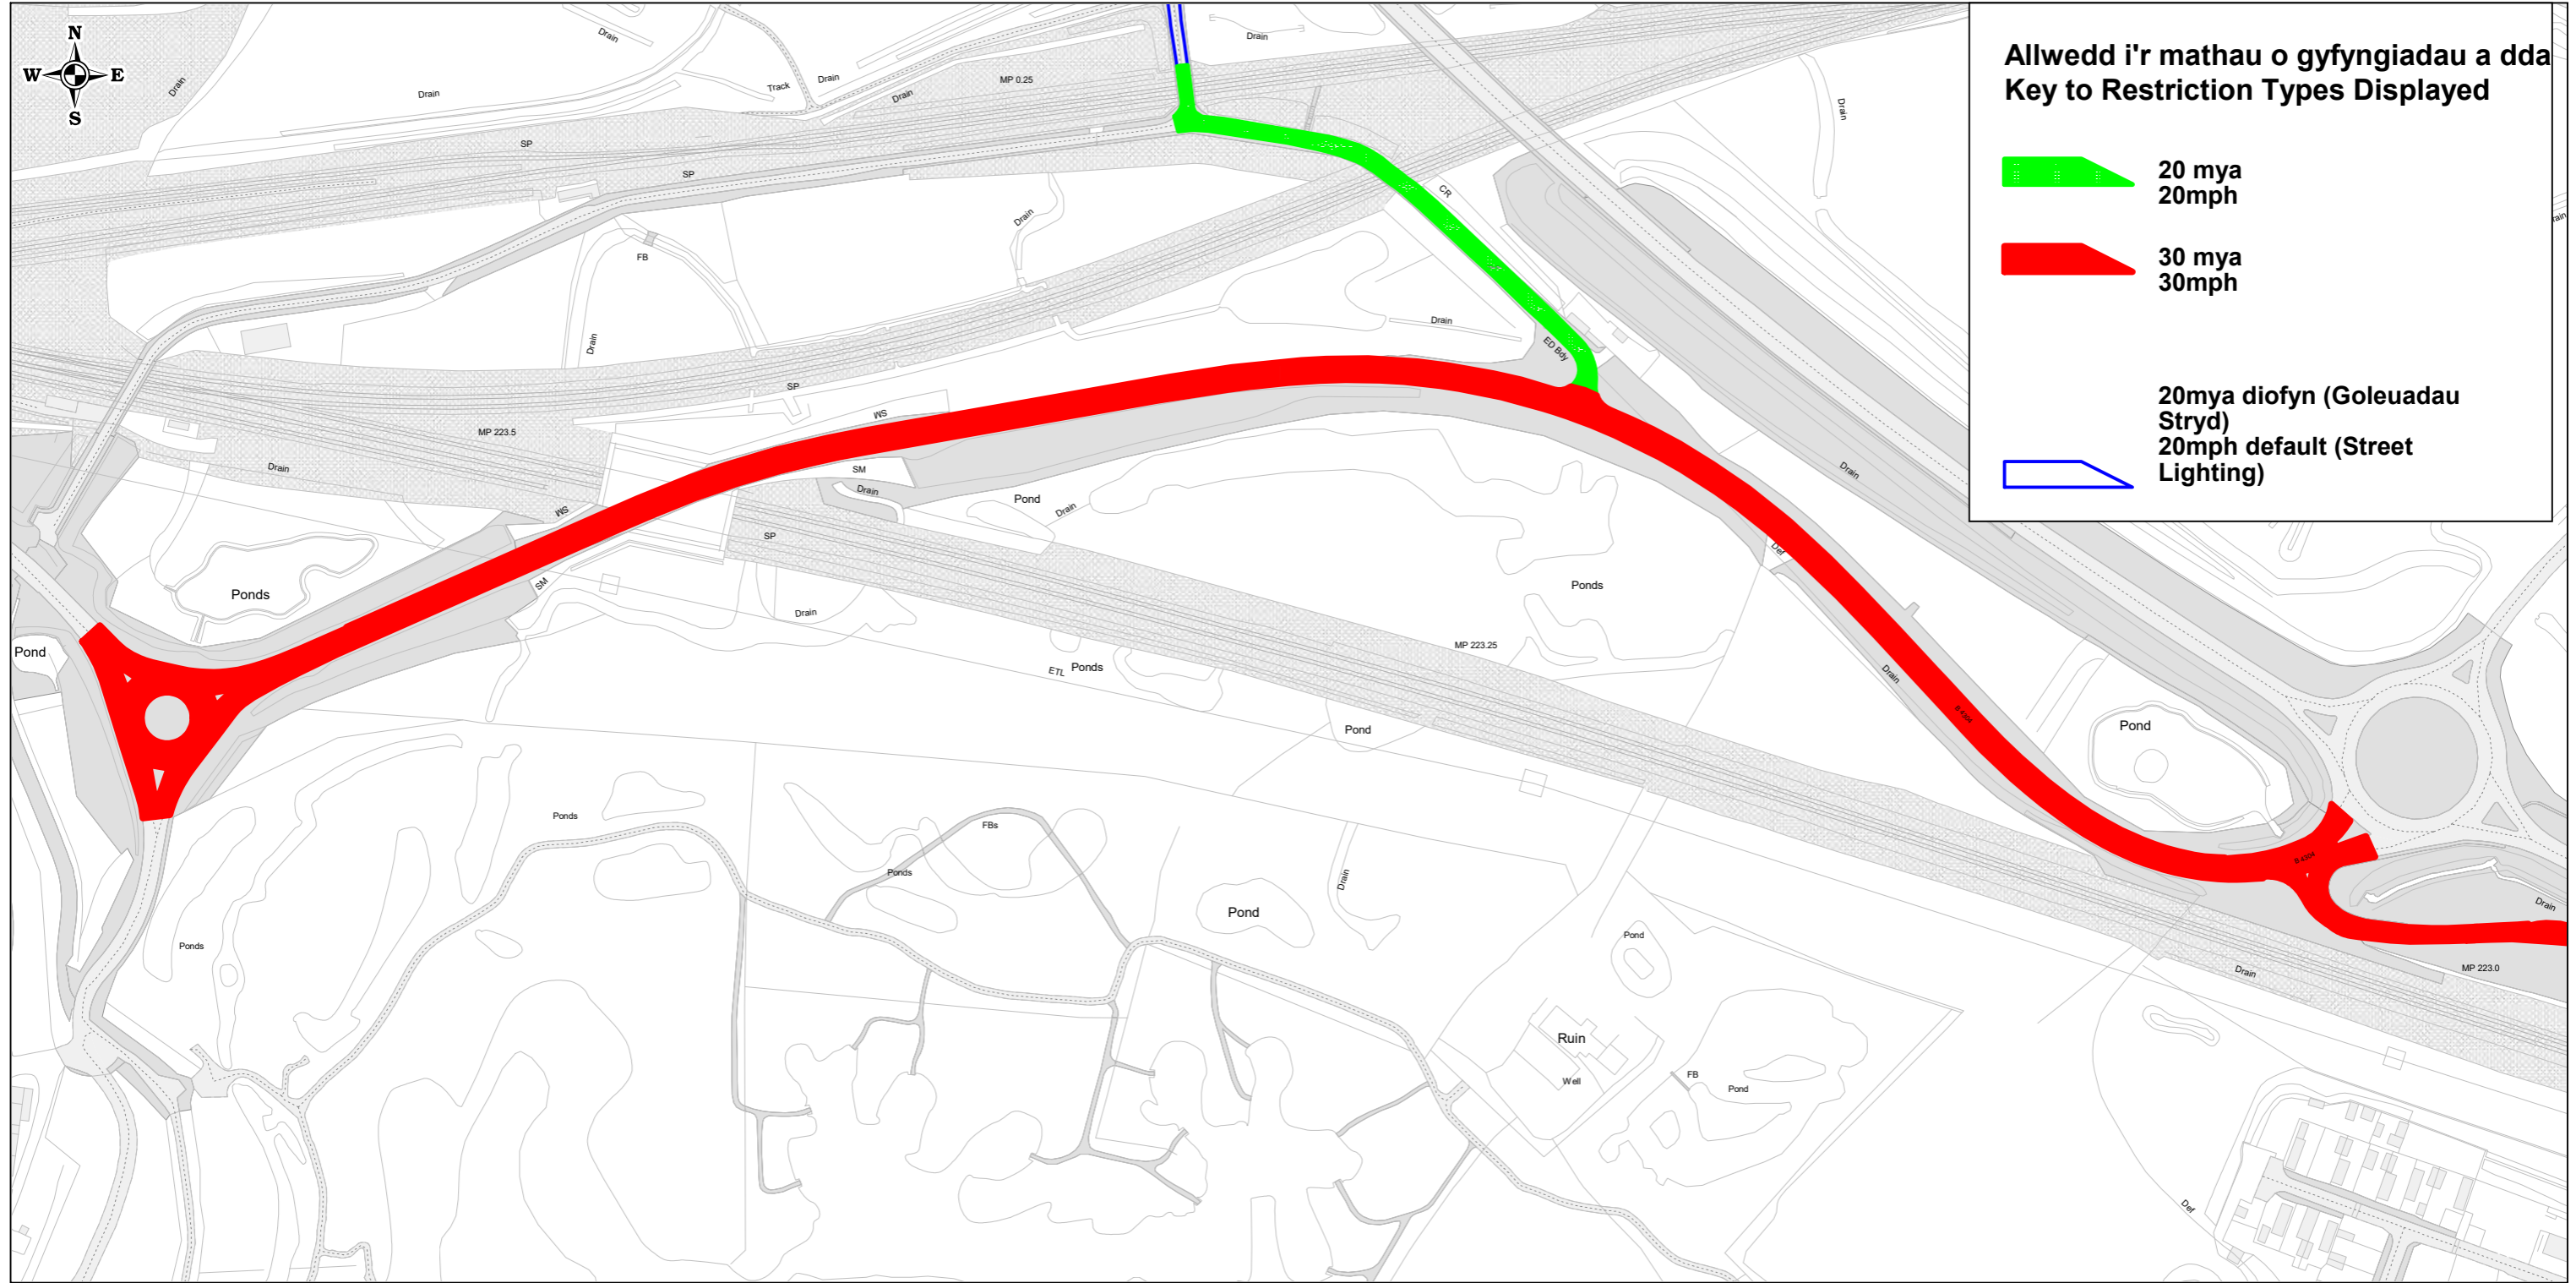

SCALE - 1 : 2500


THE A483 TRUNK ROAD
 (PONTARDULAI ROAD, TYCROES,
 CARMARTHENSIRE)
 (PROHIBITION OF WAITING AND STOPPING)
 ORDER 2021

ADJACENT TILE REFERENCES






Carmarthenshire County Council
 Parc Myrddin
 Richmond Terrace
 Carmarthen
 SA31 1HQ

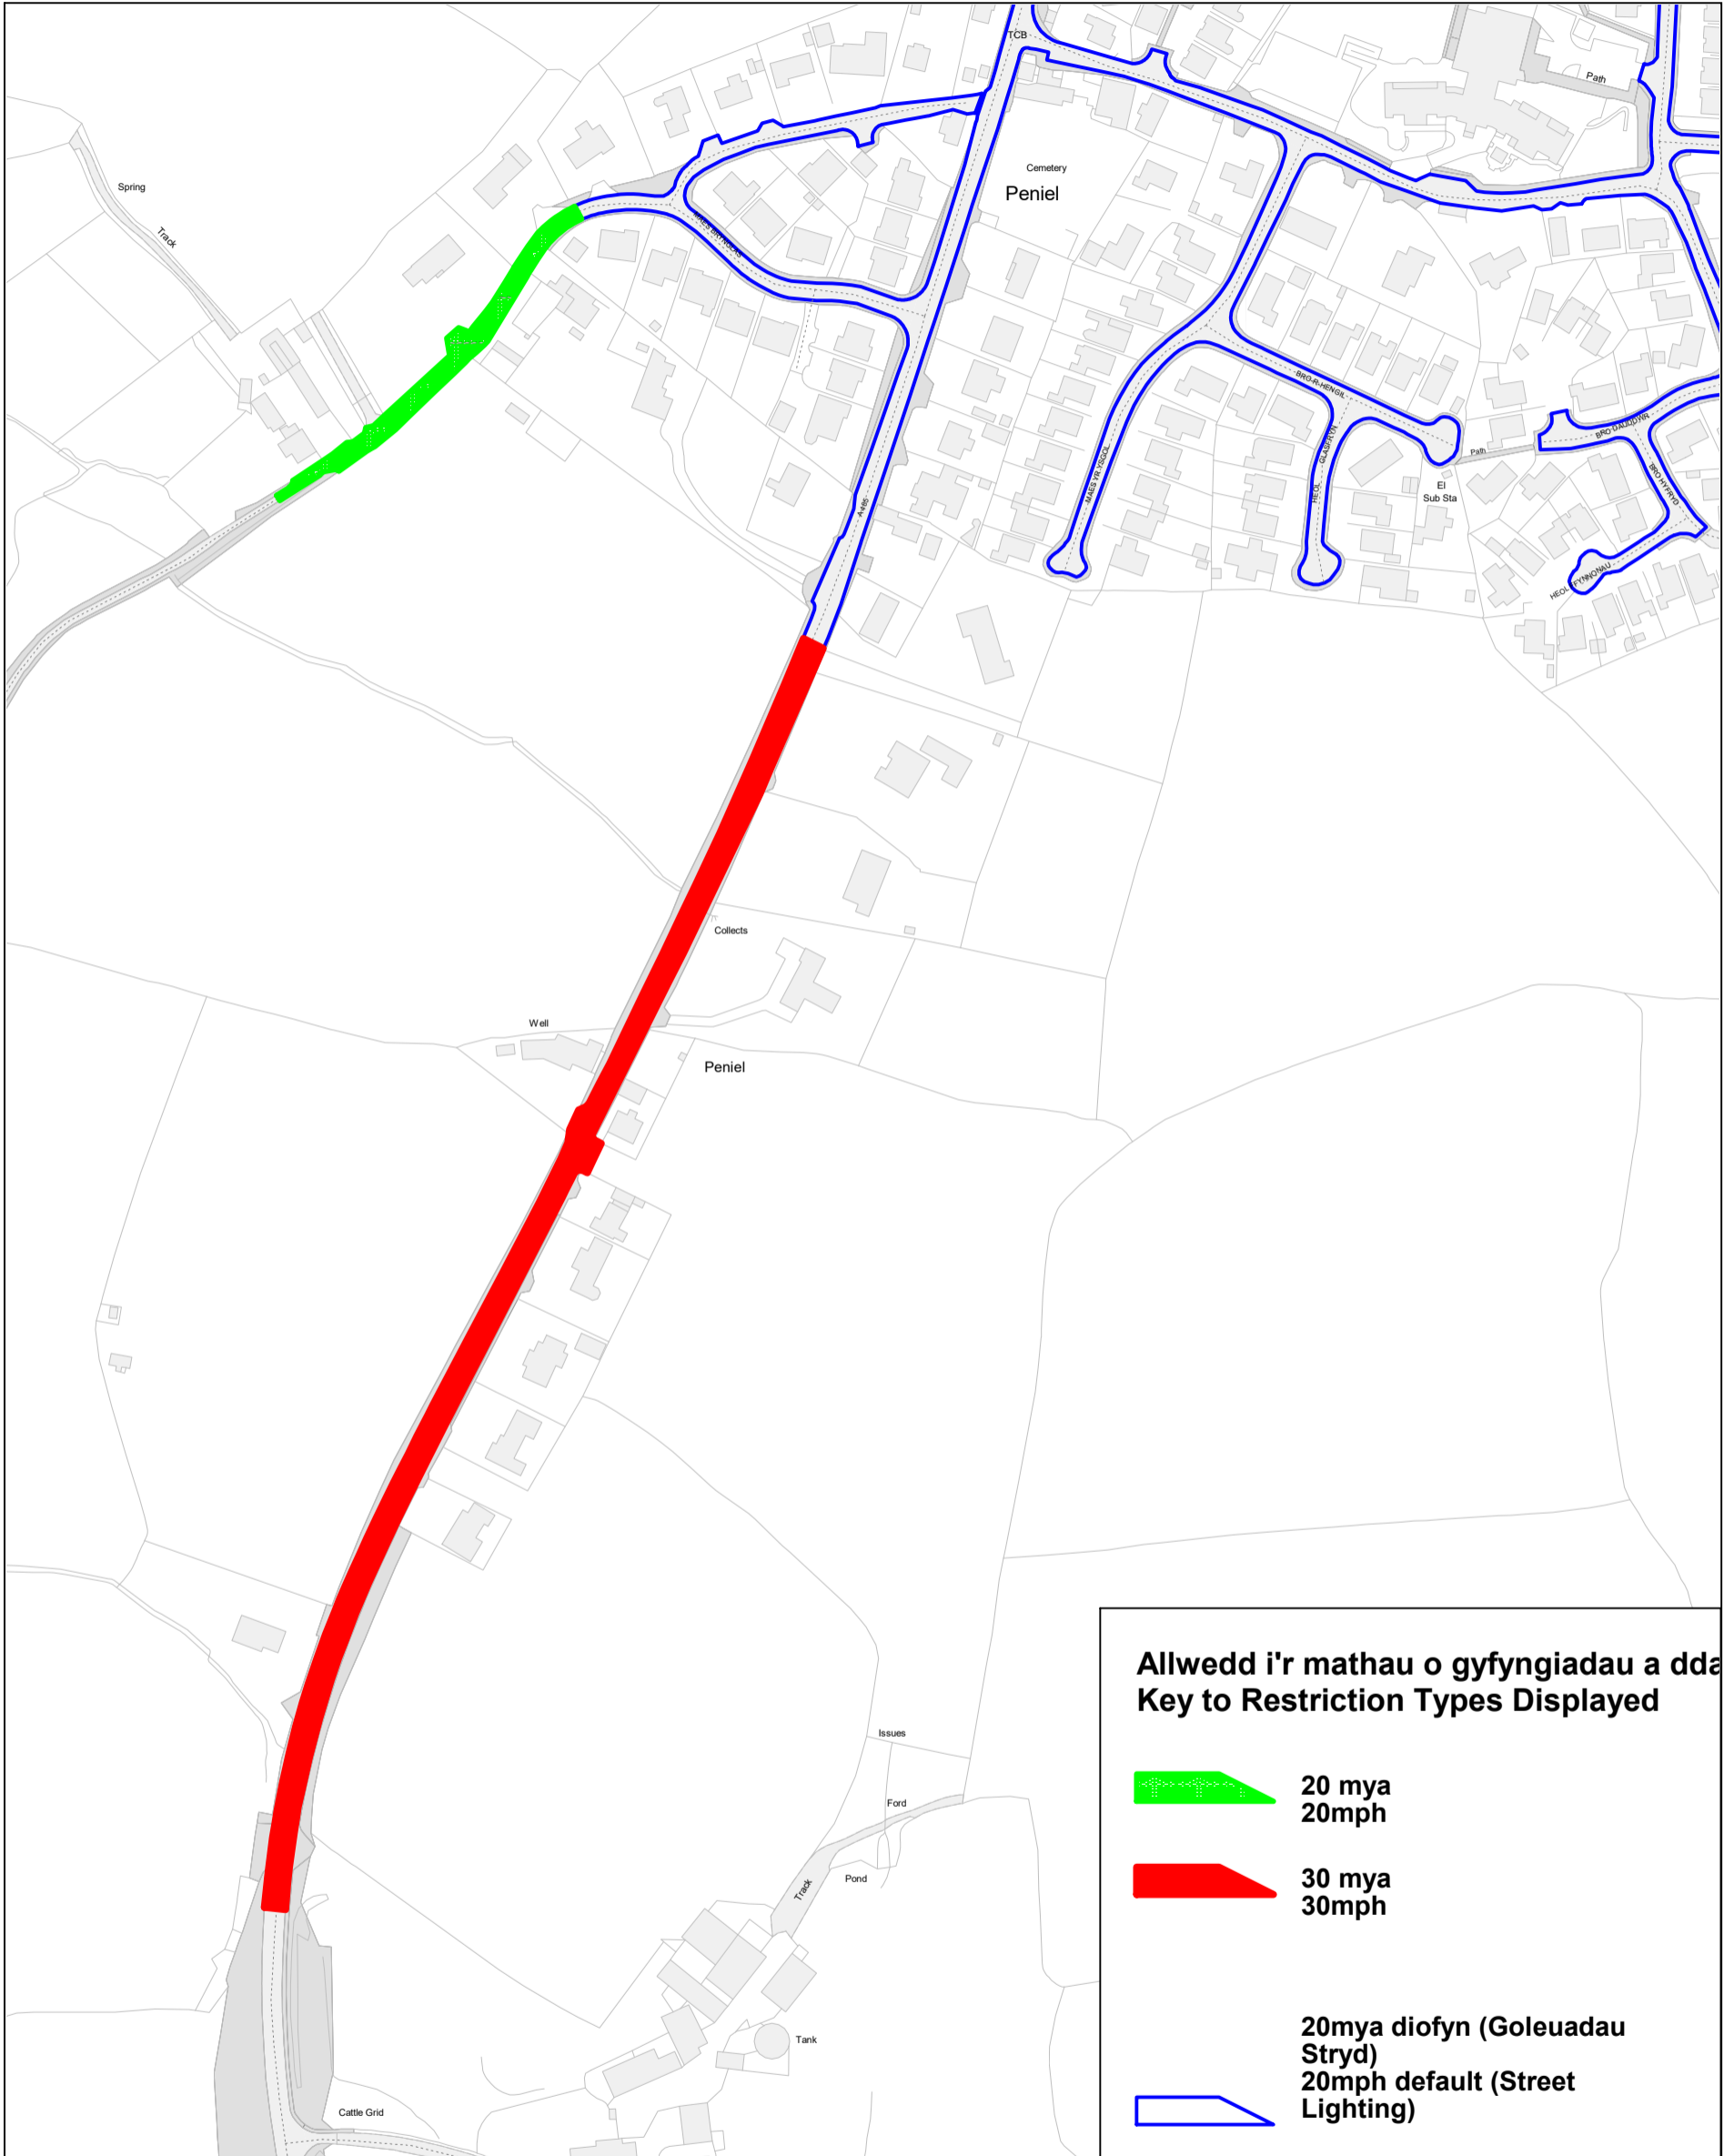(c) Hawlfraint y Goron a hawliau cronfa ddata 2021 Arolwg Ordnans 100023377
 (c) Crown copyright and database rights 2021 Ordnance Survey 100023377



Allwedd i'r mathau o gyfyngiadau a dda
Key to Restriction Types Displayed

-  **20 mya**
20mph
-  **30 mya**
30mph
-  **20mya diofyn (Goleuadau Stryd)**
20mph default (Street Lighting)



**Objection 12 -
A485 Peniel (sth)**

© Hawlfraint y Goron a hawlfraint
 cronfa ddata Arolwg Ordnans
 100023377 © Crown copyright and
 database rights 2021 Ordnance
 Survey 100023377

Scale: 1 : 2500
 Date: 01/08/2023

DRAWN BY