



***Y PWYLLGOR
CYNLLUNIO***

**PLANNING
COMMITTEE**

19 EBRILL 2017

19 APRIL 2017


***RHANBARTH Y
GORLLEWIN***

**AREA
WEST**




***CEISIADAU YR ARGYMHELLIR EU
BOD YN CAEL EU GWRTHOD***

**APPLICATIONS RECOMMENDED
FOR REFUSAL**






W/34901 and W/34931

W/34901 and W/34931

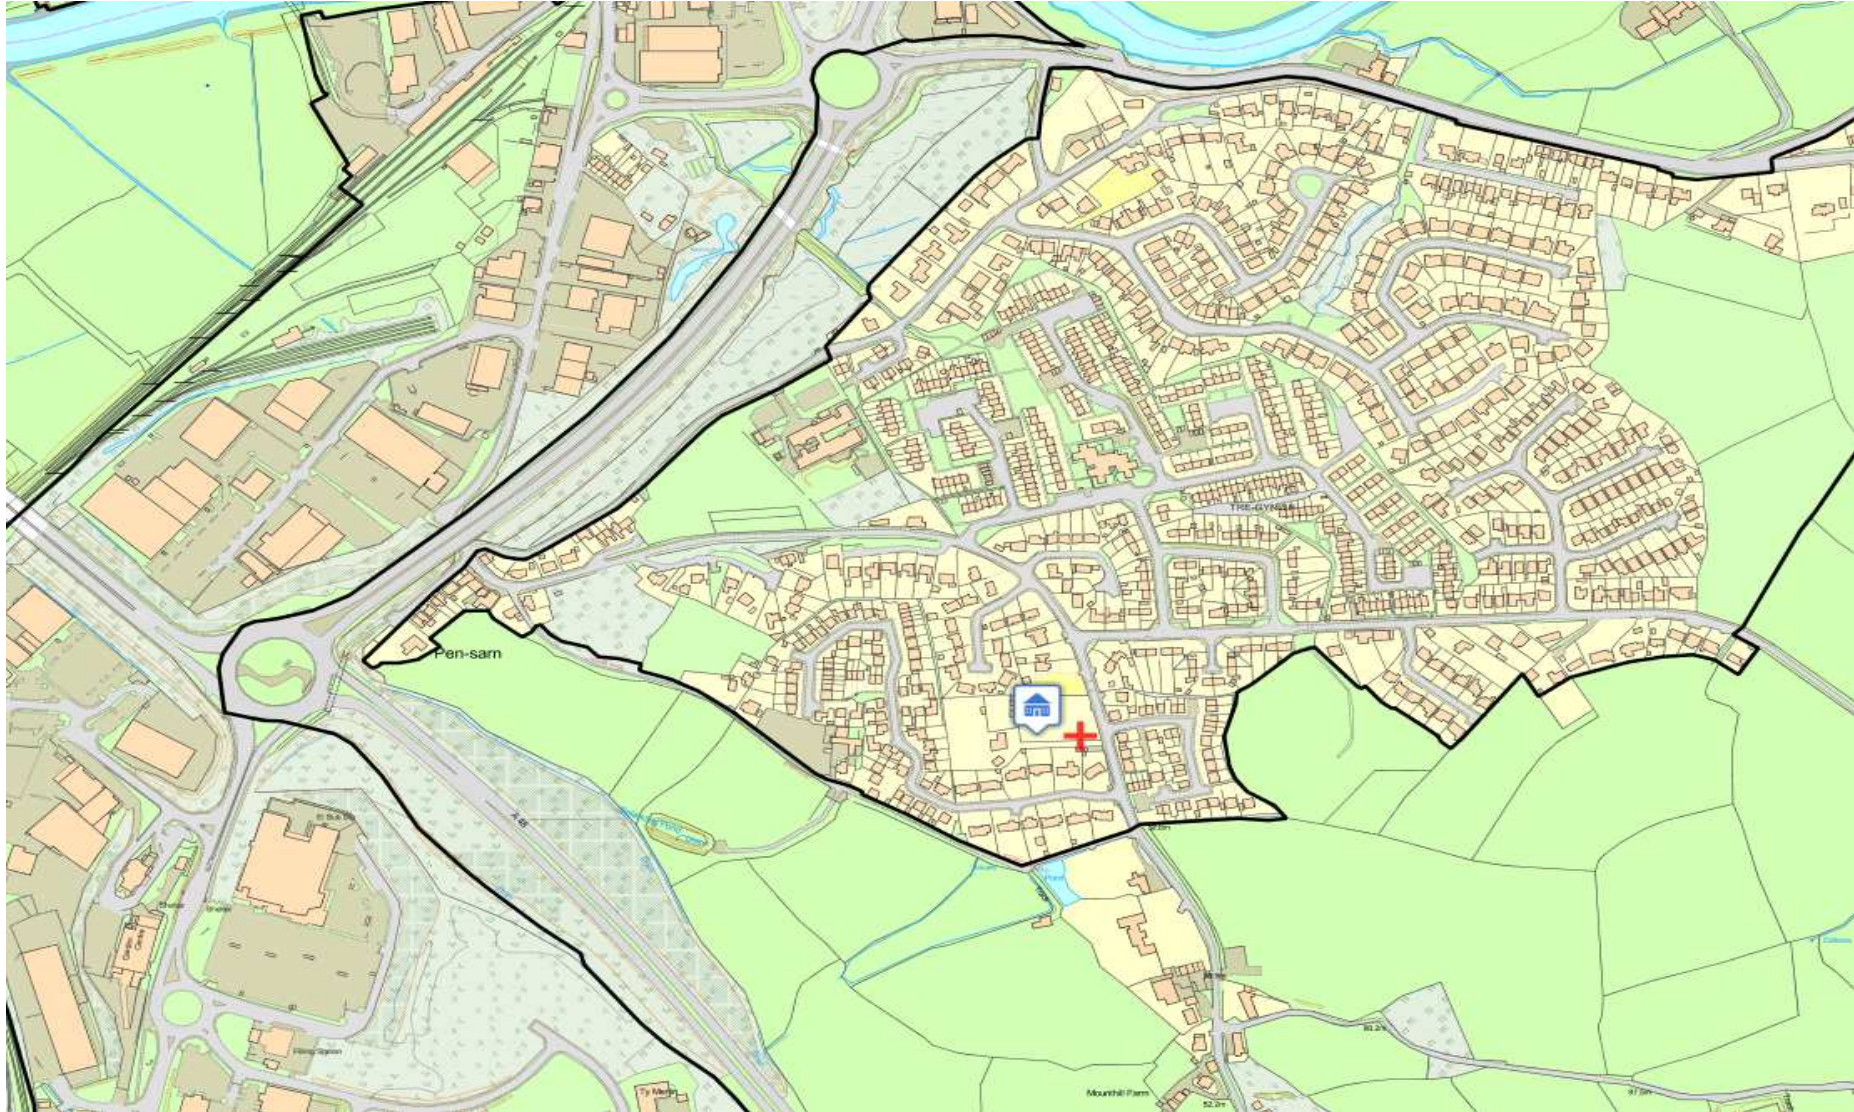

W/34901 and W/34931

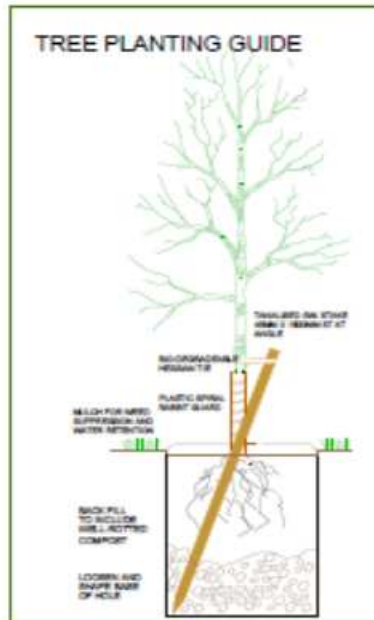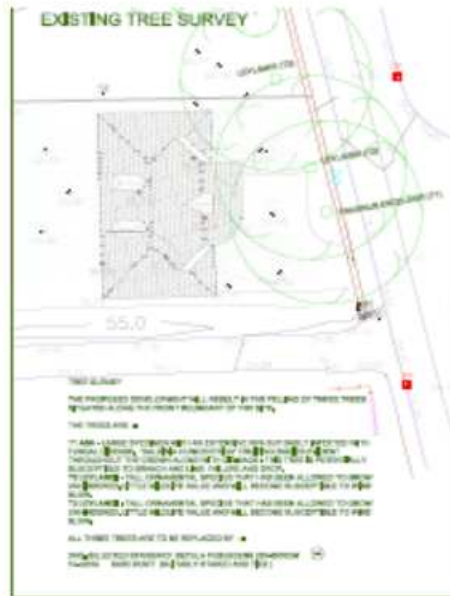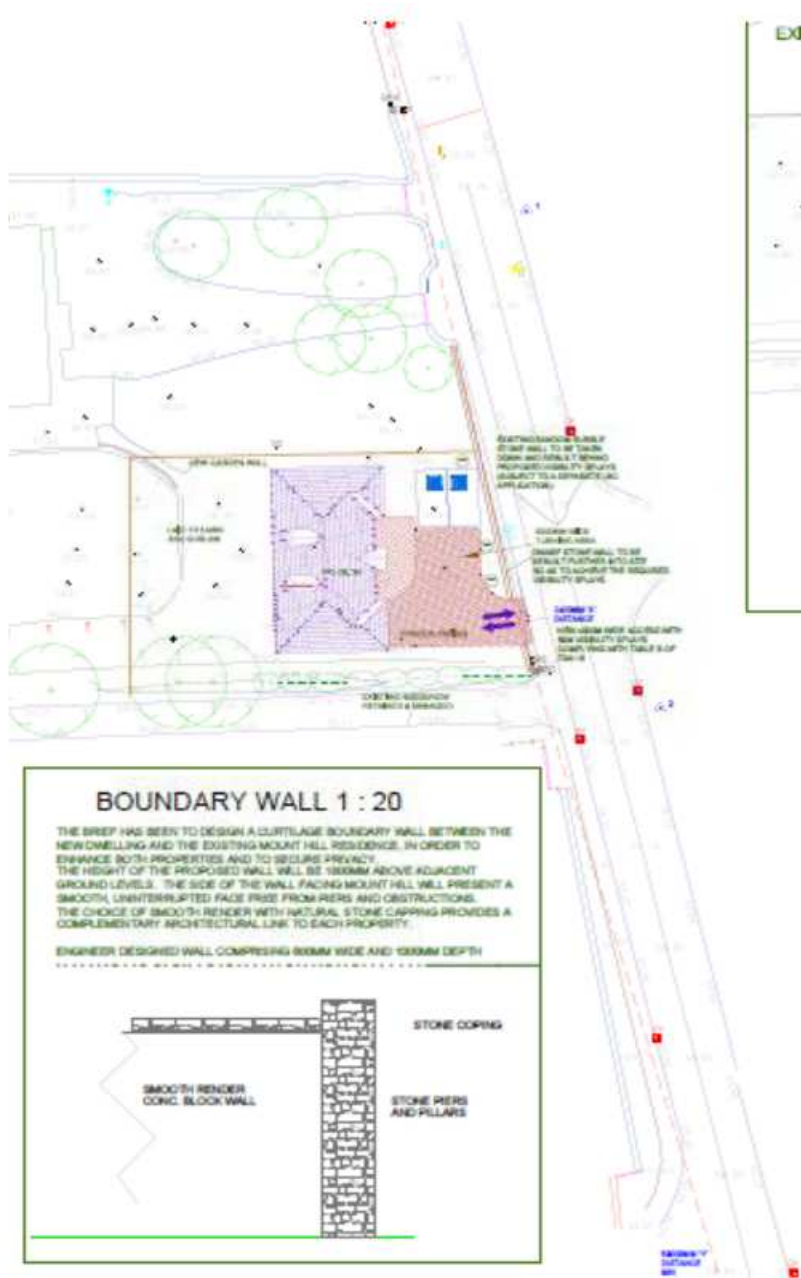

PROPOSED DWELLING

LAND PART OF MOUNT HILL, LANGUNNOR, CARMARTHEN, SA31 2JZ.

LOCATION, SITE LAYOUT AND TREE SURVEY











W/34901 and W/34931

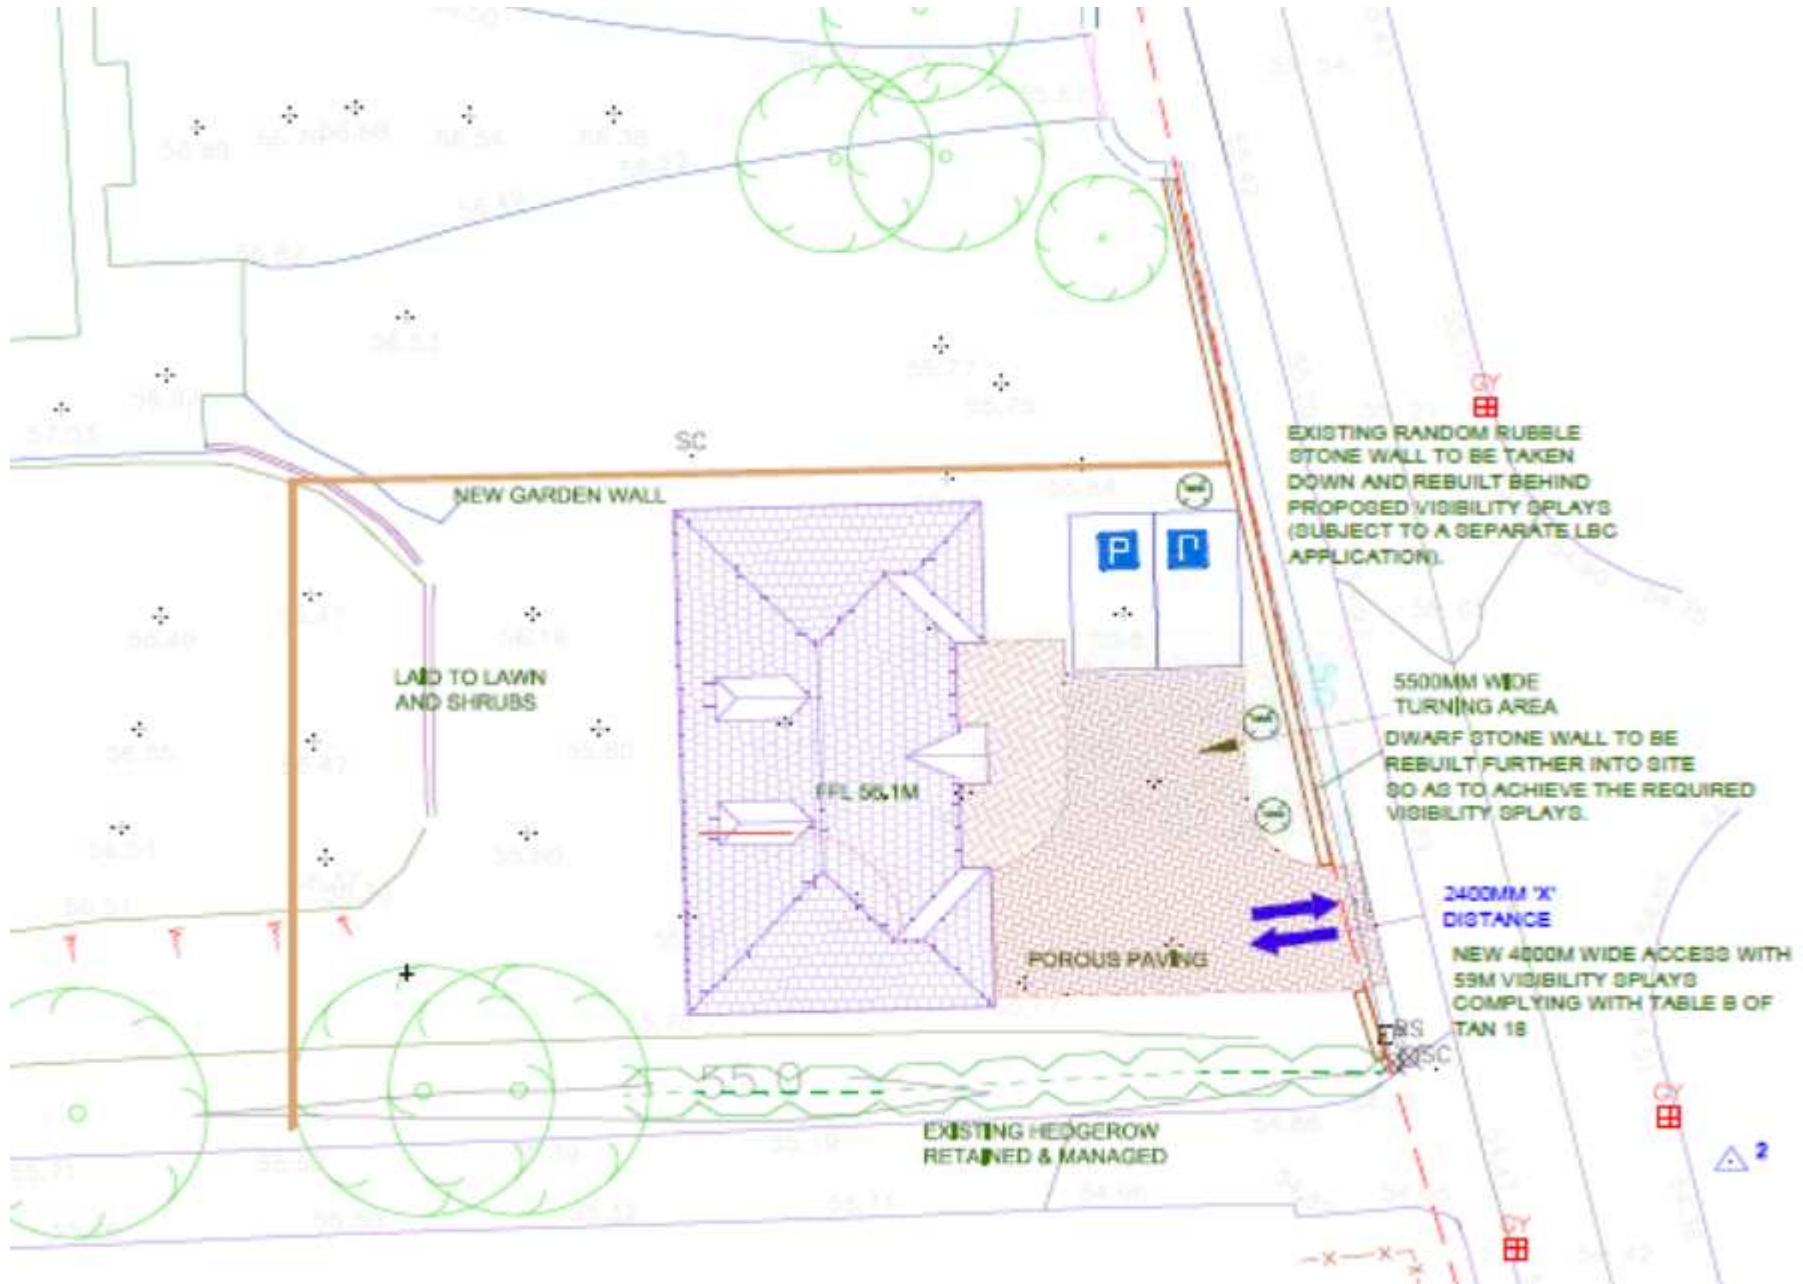

W/34901 and W/34931

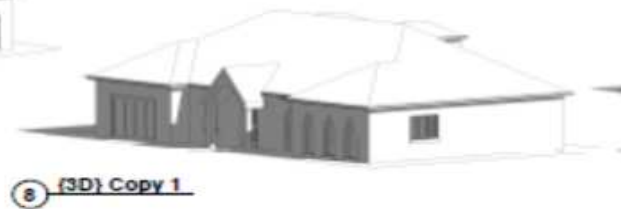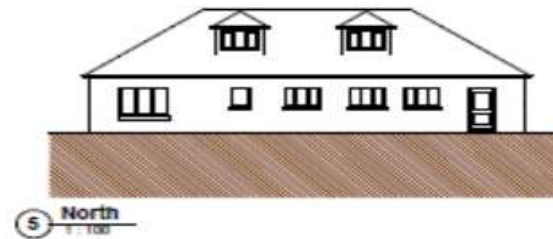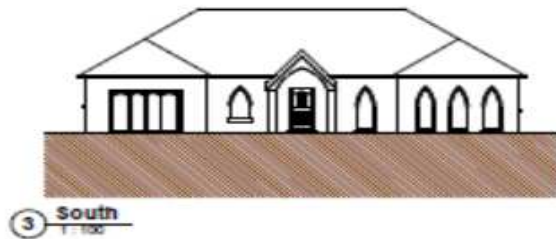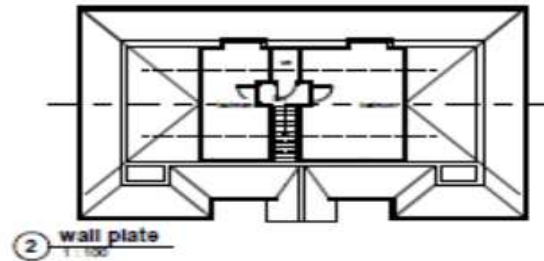

W/34901 and W/34931



W/34901 and W/34931



