



**W/35554**

**W/35554**





# W/35554



LEGEND & FINISHES SCHEDULE	
	207 spm - Marshall concrete paving 400x400x50mm natural texture
	27 spm - Marshall red and white concrete paving 400x400x50mm natural texture
	400 spm - Marshall natural granite paving 300x300mm (thickness 60) Lattice fine picked finish
	27 spm - Marshall natural granite faced paving paving 400x400mm (thickness 60) Lattice fine picked finish
	125 spm - Marshall granite step out to pattern, varying thickness - Lattice fine picked finish
	5 spm - Marshall natural granite tile surrounds cut to pattern, thickness as paving - fine picked flamed finish
	200 spm - Terrace to match existing
	00 spm - Grass
	Building lines to be removed, refer to J21-CAP-61-133-DR-V-020001 for location
	Boundary line
	Relocation of Memorial Benches
	Temporary timber kerbing

Rev: Description      By / Drawn / April      Date  
 S2



Project: Jackson Square

Drawing: Proposed Site Plan

**W/35554**



**W/35554**



35.56 x 21.33 in

**W/35554**



5.56 x 21.33 in

**W/35554**



1.33 in



**W/35554**



35.56 x 21.33 in

**W/35554**



35.56 x 21.33 in

**W/35554**



**W/35554**



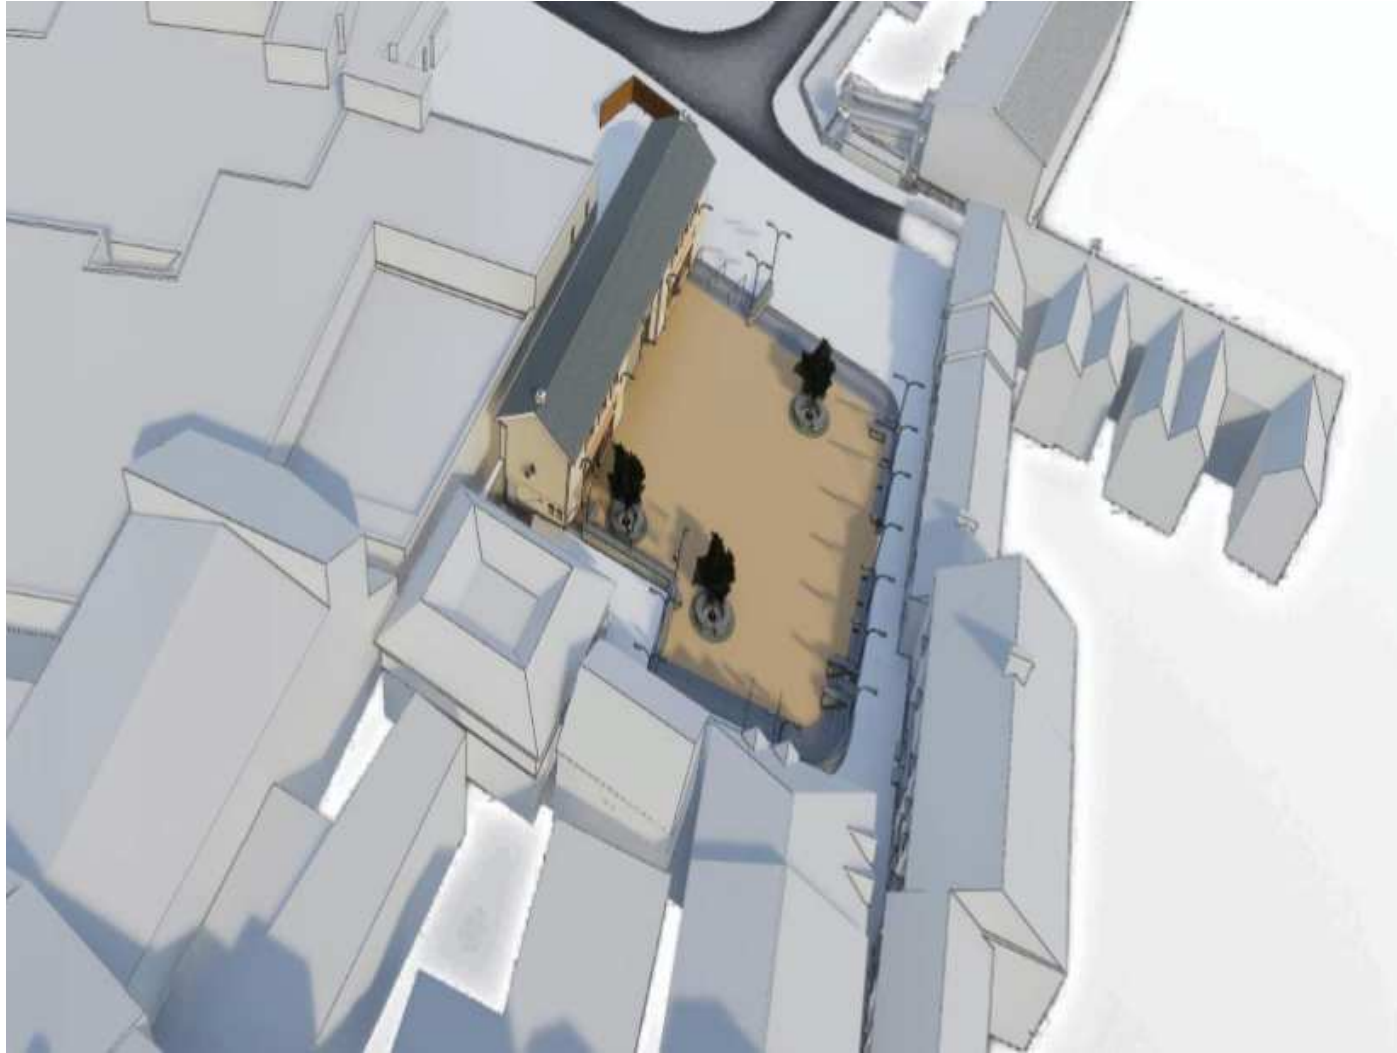

**W/35554**



**W/35554**



**W/35554**



**W/35554**






**W/35554**




# W/35554




Elevation 1  
1 : 100

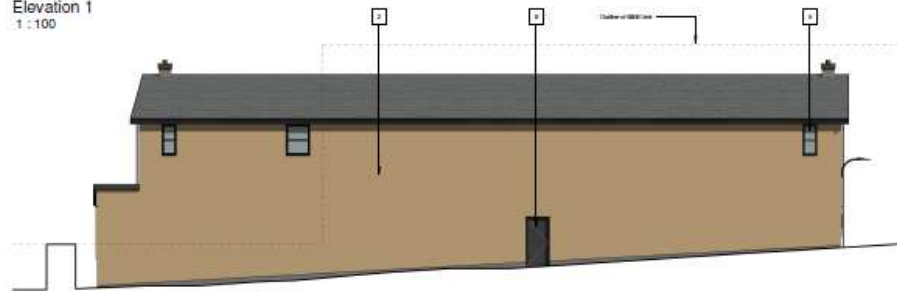


Elevation 3  
1 : 100

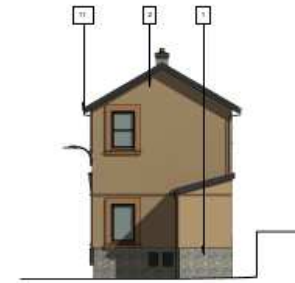


Elevation 2  
1 : 100

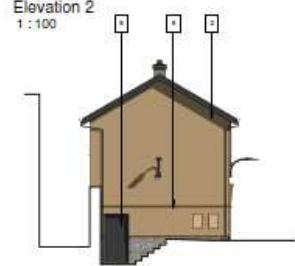

Elevation 4  
1 : 100

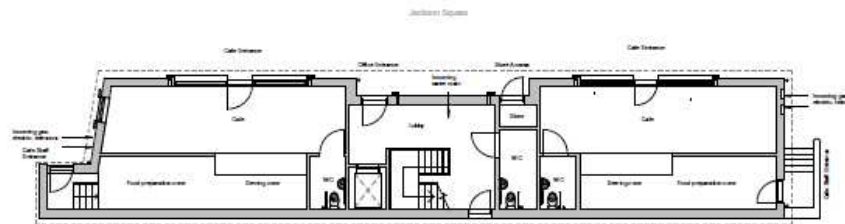




Level 0  
1 : 100

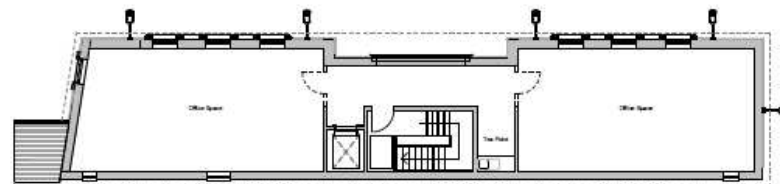

Level 1  
1 : 100




# W/35554

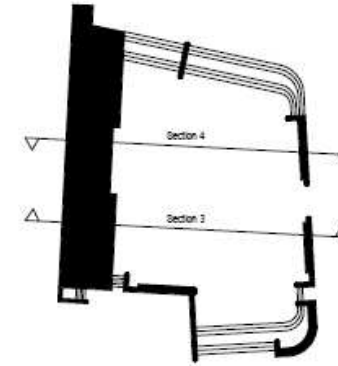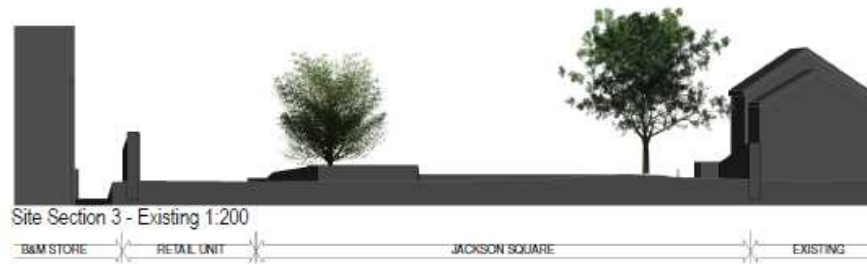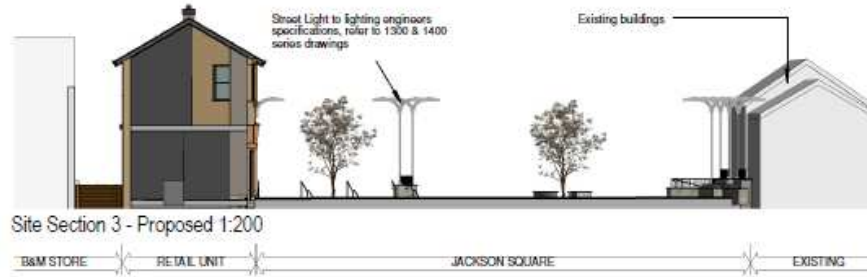


Location Key  
1:500


# W/35554

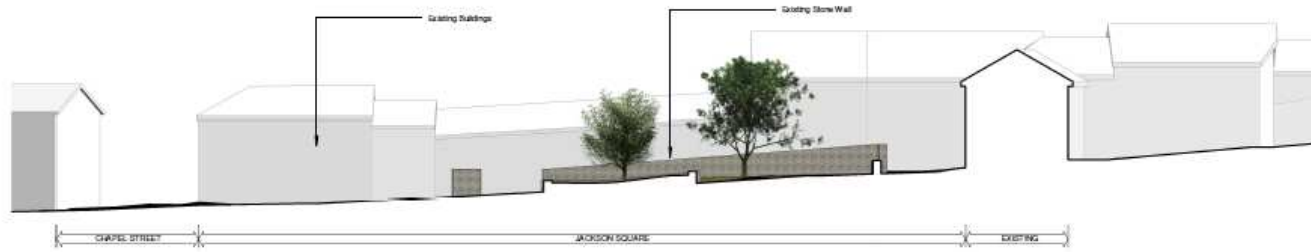

Site Section 1 - Existing  
1 : 200

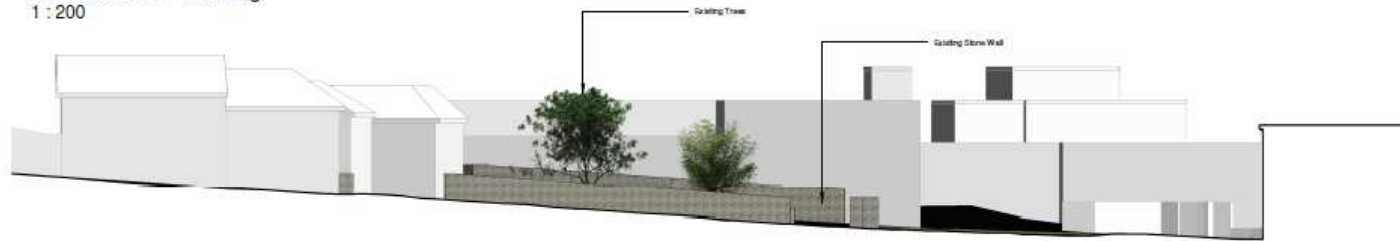

Site Section 2 - Existing  
1 : 200

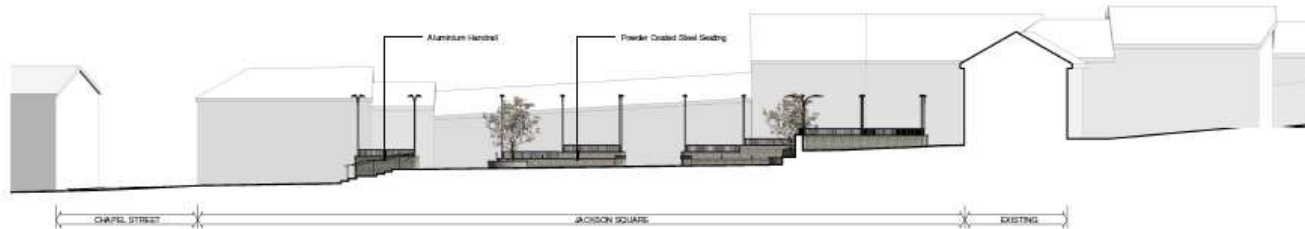


Site Section 1 - Proposed  
1 : 200




Site Section 2 - Proposed  
1 : 200


# W/35554

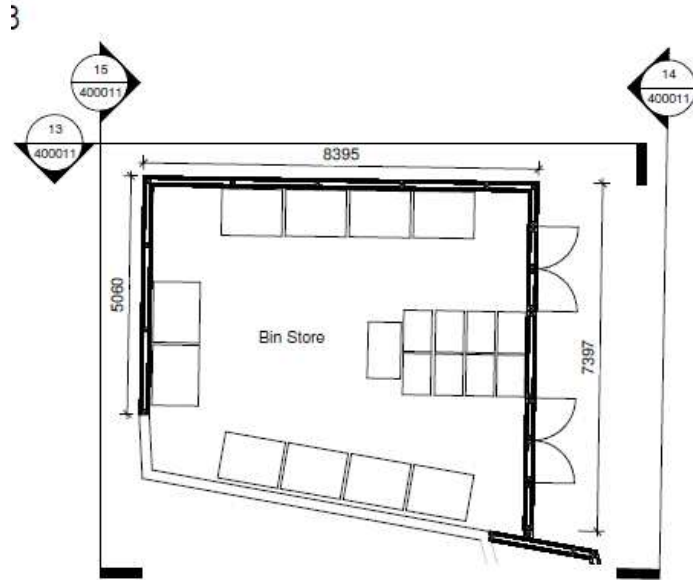


Bin Store - Plan  
1 : 100

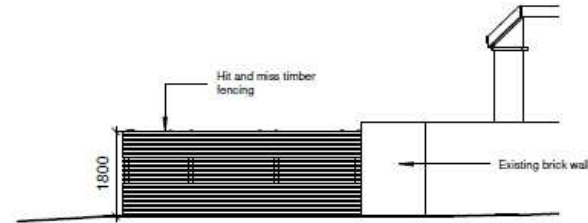

Bin Store - Elevation 15  
1 : 100

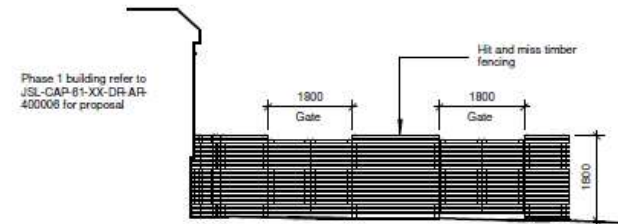


Bin Store - Elevation 14  
1 : 100

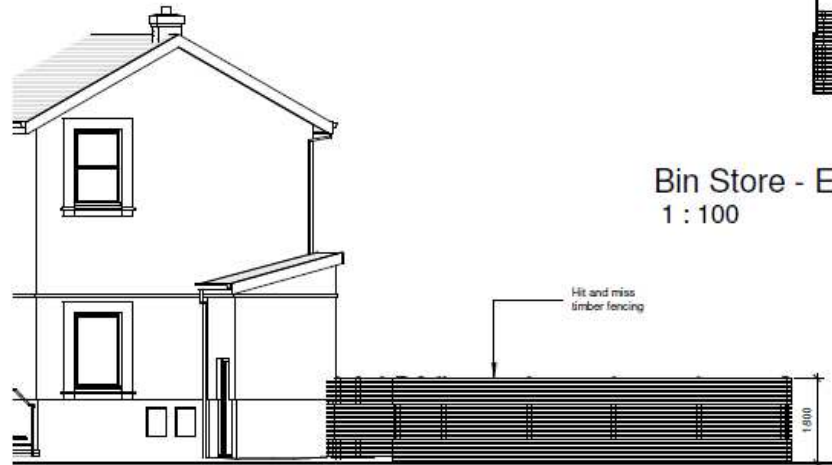


Bin Store - Elevation 13  
1 : 100




# W/35554

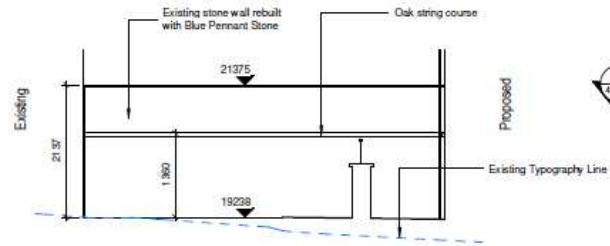


Section 11  
1 : 50

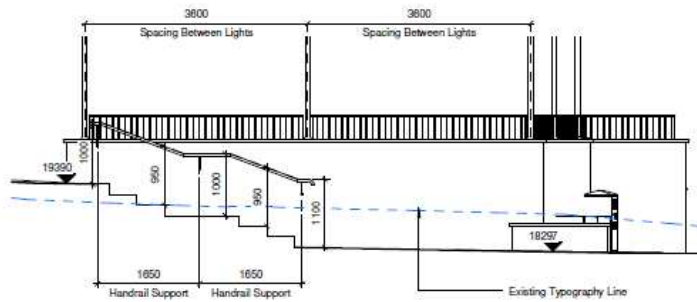

Section 10  
1 : 50

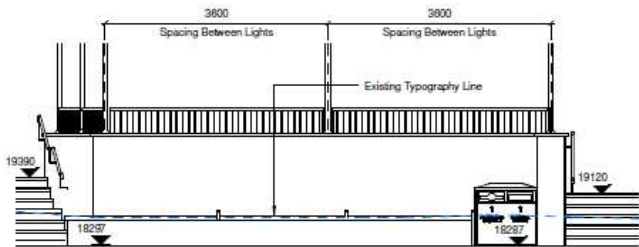


Section 09  
1 : 50

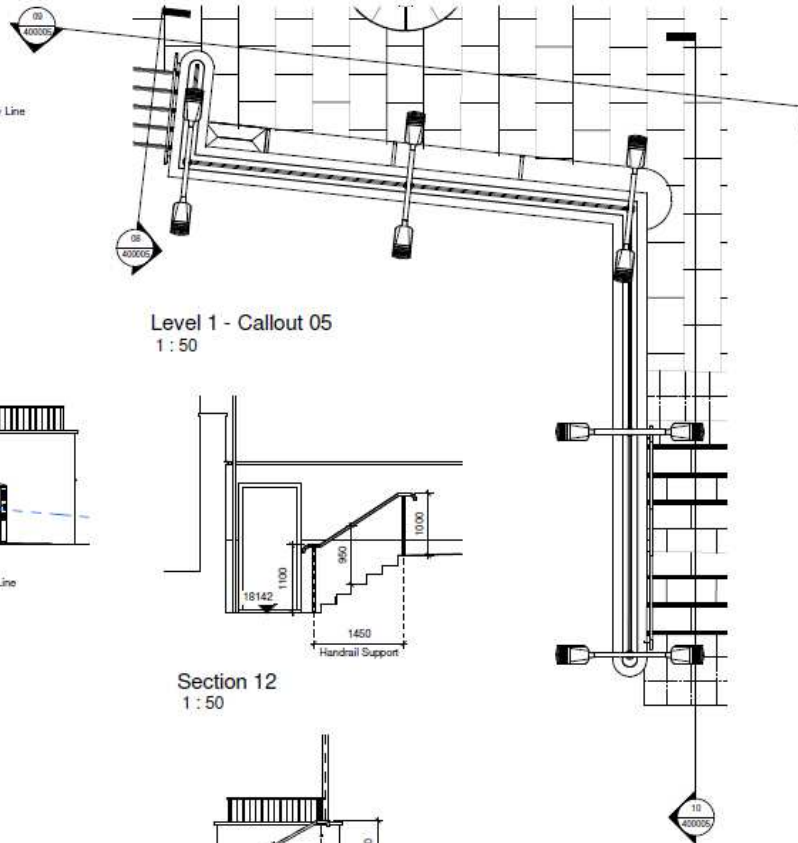

Level 1 - Callout 05  
1 : 50

Section 12  
1 : 50

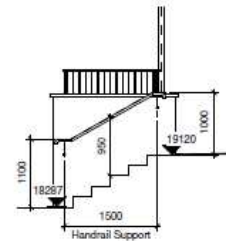

Section 08  
1 : 50

DO NOT SCALE this drawing (printed or electronic version). Contractors must check all dimensions from site.  
All other design team elements, where indicated, have been imported from the consultant's drawings and reference should be made to the individual consultant's drawings for exact setting out, size and type of component.

Discrepancies and/or omissions within this drawing, between it and information given elsewhere, must be reported immediately to the architect for clarification before proceeding.

All works are to be carried out in accordance with the latest British Standards and Codes of Practice unless specifically directed otherwise in the specification.

Responsibility for the reproduction of this drawing in paper form, or if issued in electronic form, lies with the recipient. It is their responsibility to check that all information has been reproduced in full and is comparable to the original paper or electronic image. Copy/print reproductions of any kind on this drawing have been considered, but are approximations only. Please refer to the Specification and/or Details for actual sizes and for specific contractor construction information.


This original document is issued for the purpose indicated below and contains information of confidential nature. Further copies and circulation will be made in accordance with the confidentiality agreement under the contract. This original must be destroyed or returned to the contractor.

**SAFETY, HEALTH AND ENVIRONMENTAL INFORMATION**

Refer to the relevant Construction (Design and Management) documentation where applicable.

It is assumed that all works on this drawing will be carried out by a competent contractor, working where appropriate to an approved method statement.

**Location Key Plan (Not to Scale)**

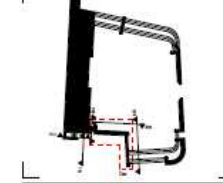

Rev.	Description	By/Checked/Approved	Date
1	Revision 1		06/02/2017
2	Issue S2		



Project  
Jackson Square

Project  
Jackson Square - 1.50 Detail Design - Sheet 2 of 2

Scale @ A2	Drawn	Checked	Approved
1 : 50	JM	MT	JA

Project No: CS\_087280-01 Date: 06/02/2017

Drawing Number	Project	Zone	Level	File type	Revision	Created
JSL	CAP	61	XX	DPP	AR	400005 1

**CAPITA**  
Architecture

To Member Of The Institution Of Professional Engineers, Town and Country Planning Institute





# W/35554

