



***Y PWYLLGOR
CYNLLUNIO***

20 Medi 2018

***RHANBARTH Y
DWYRAIN***

**PLANNING
COMMITTEE**


20 September 2018

**AREA
EAST**



***CEISIADAU YR ARGYMHELLIR EU
BOD YN CAEL EU CYMERADWYO***

**APPLICATIONS RECOMMENDED
FOR APPROVAL**

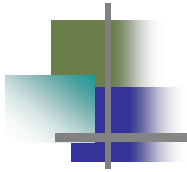


E/37648



A Better Place...Environment


E/37648

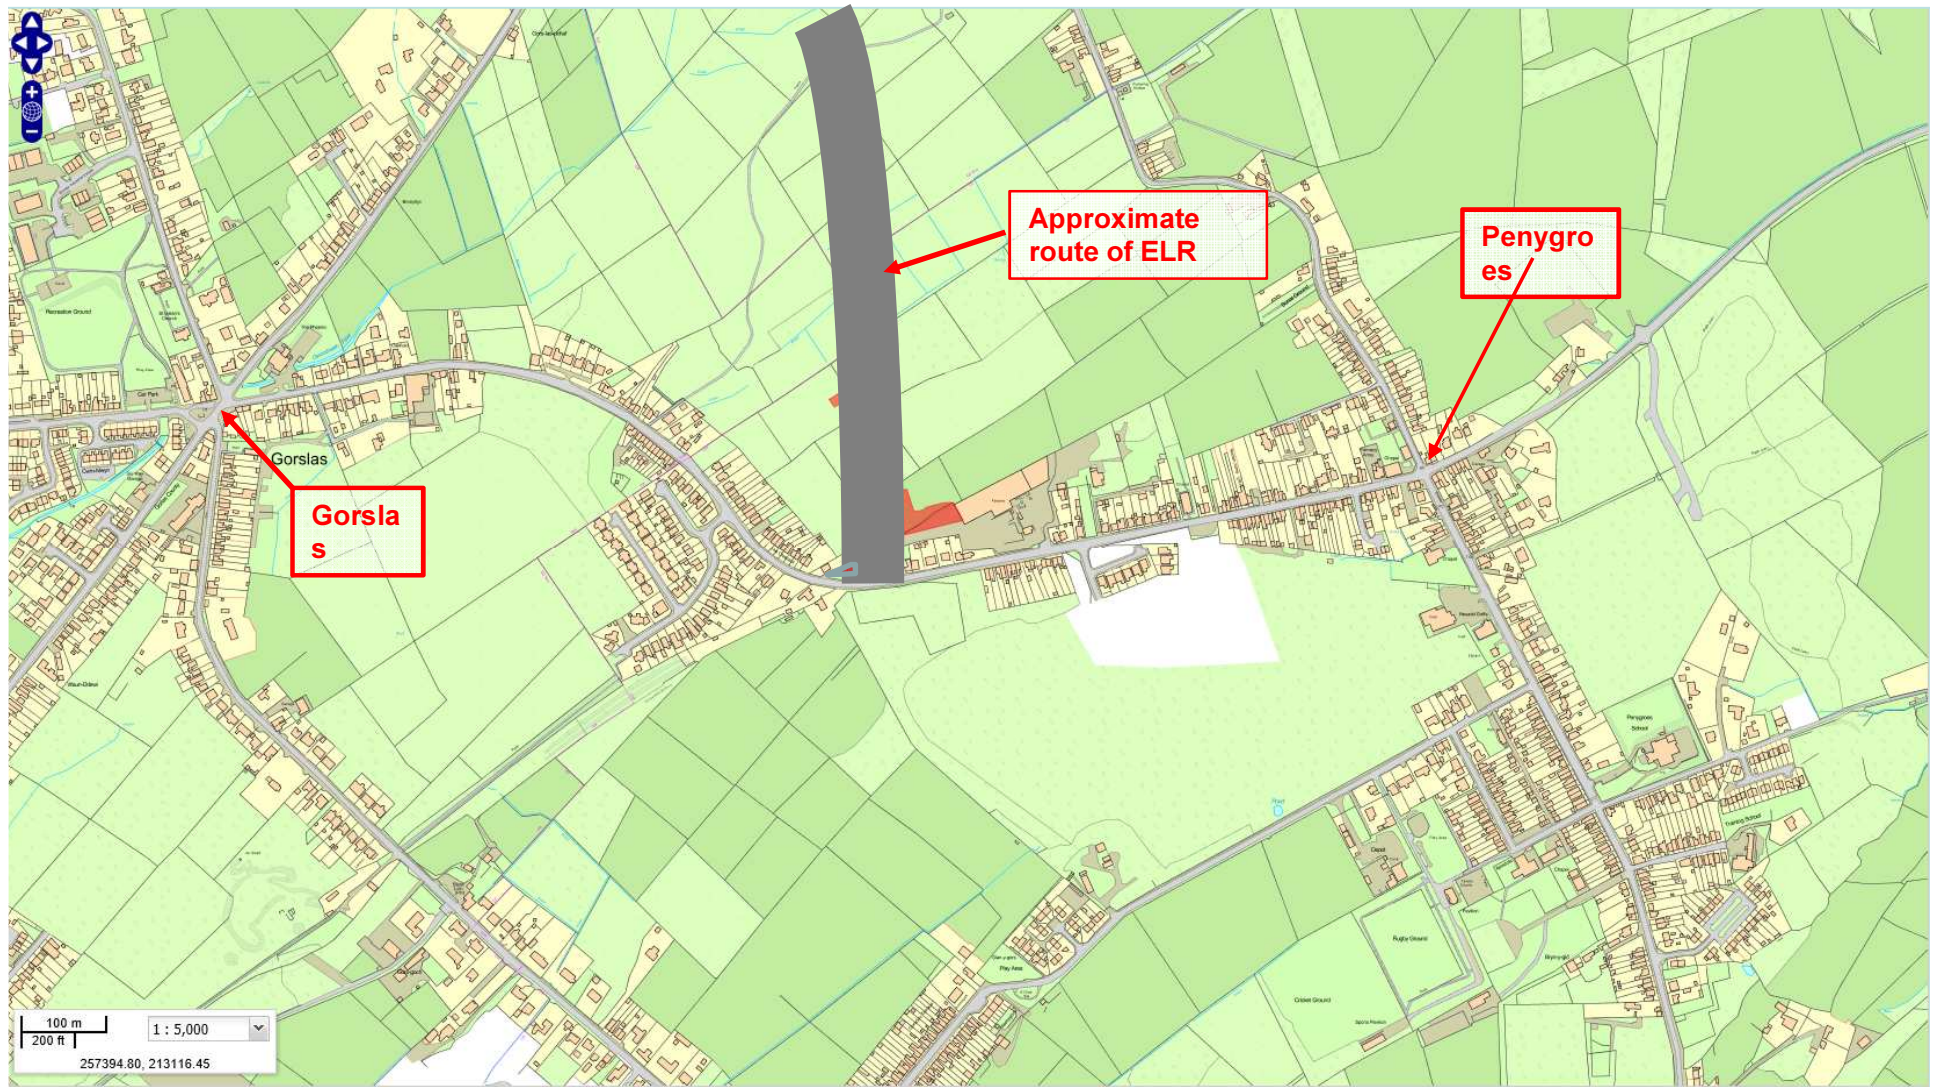

E/37648



E/37648

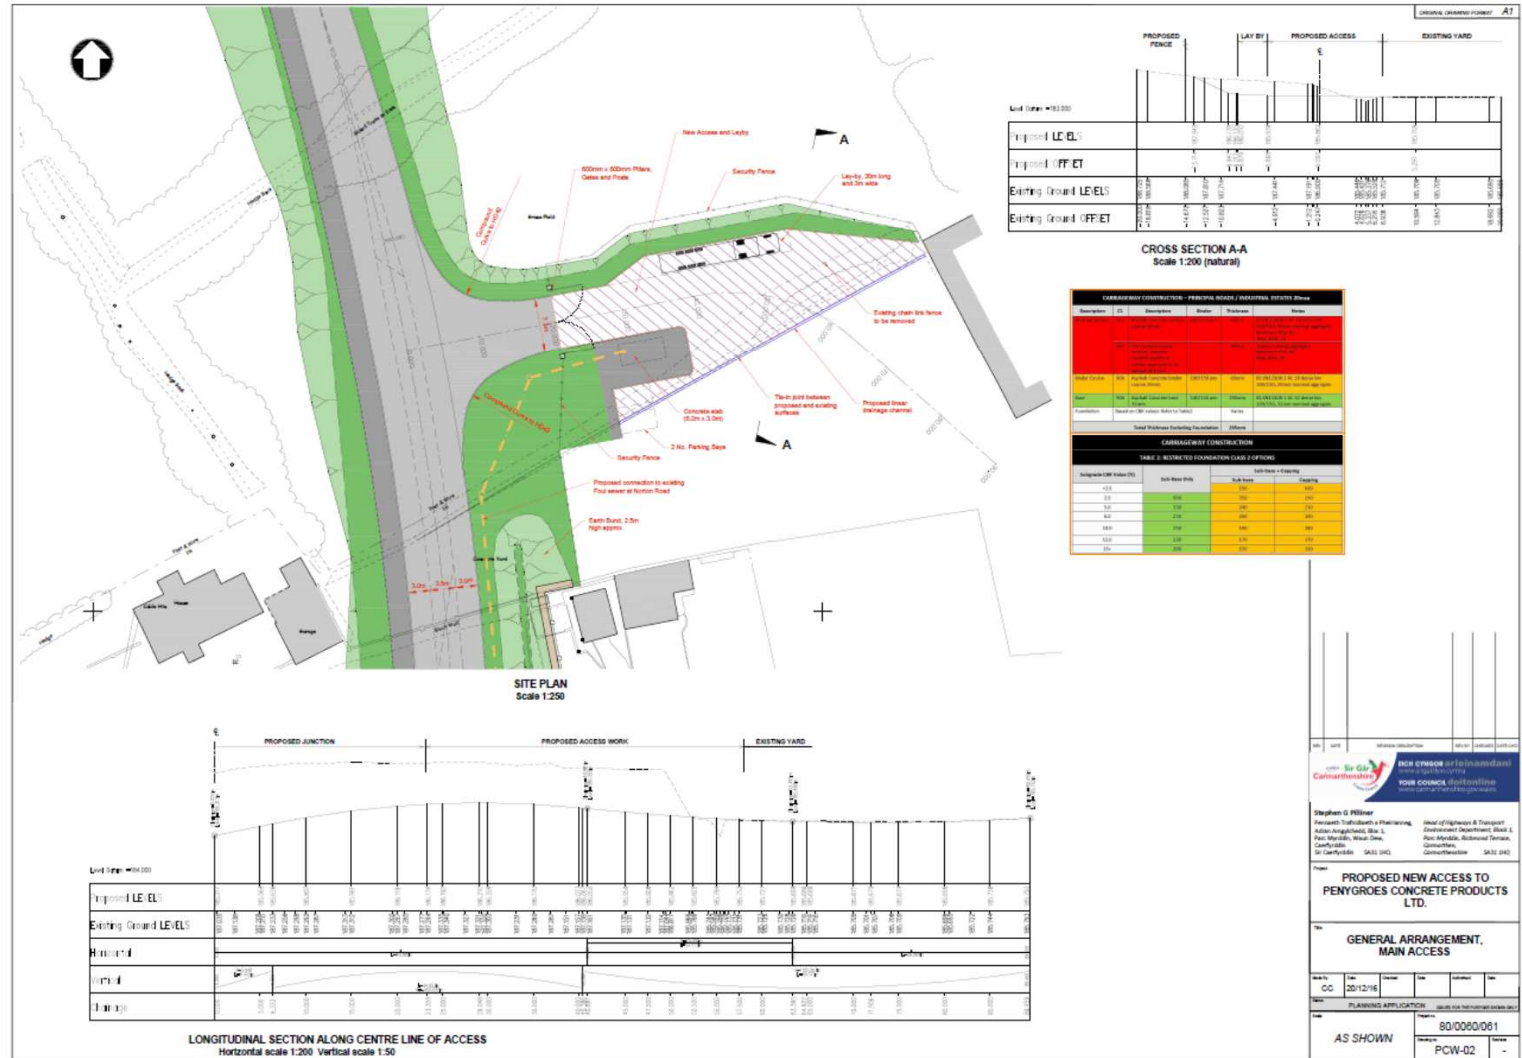




PROPOSED NEW ACCESS TO PENYGROES CONCRETE PRODUCTS LTD.

GENERAL ARRANGEMENT, MAIN ACCESS


DATE: 20/12/16

 SHEET: PCW-02

E/37648

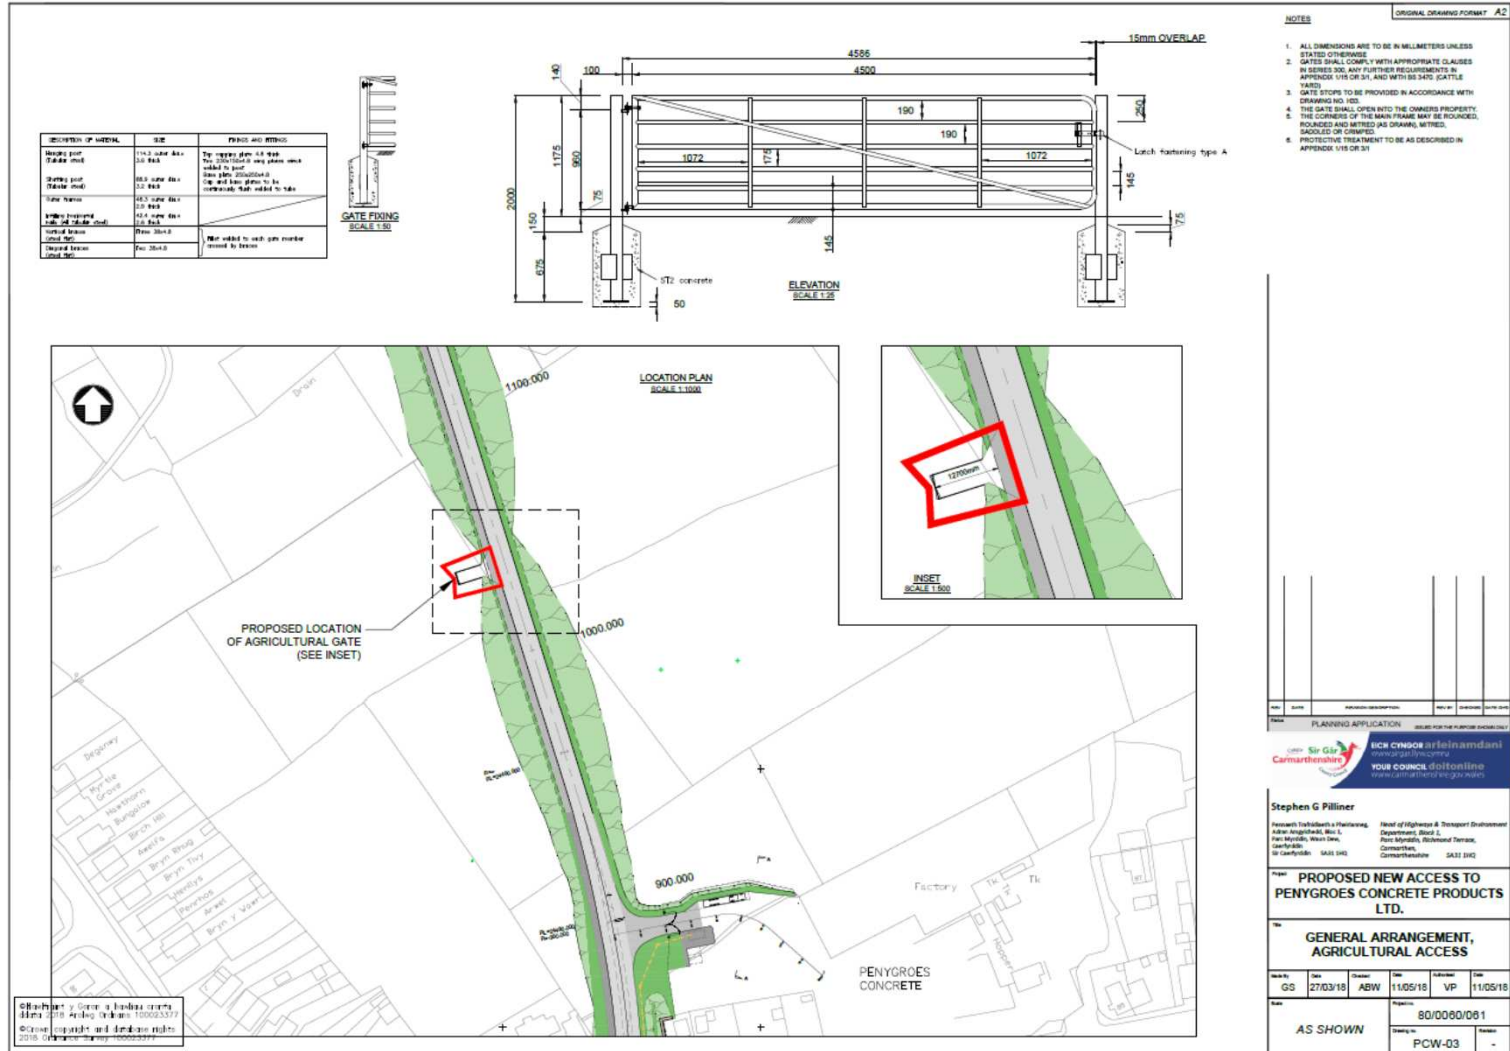

E/37648

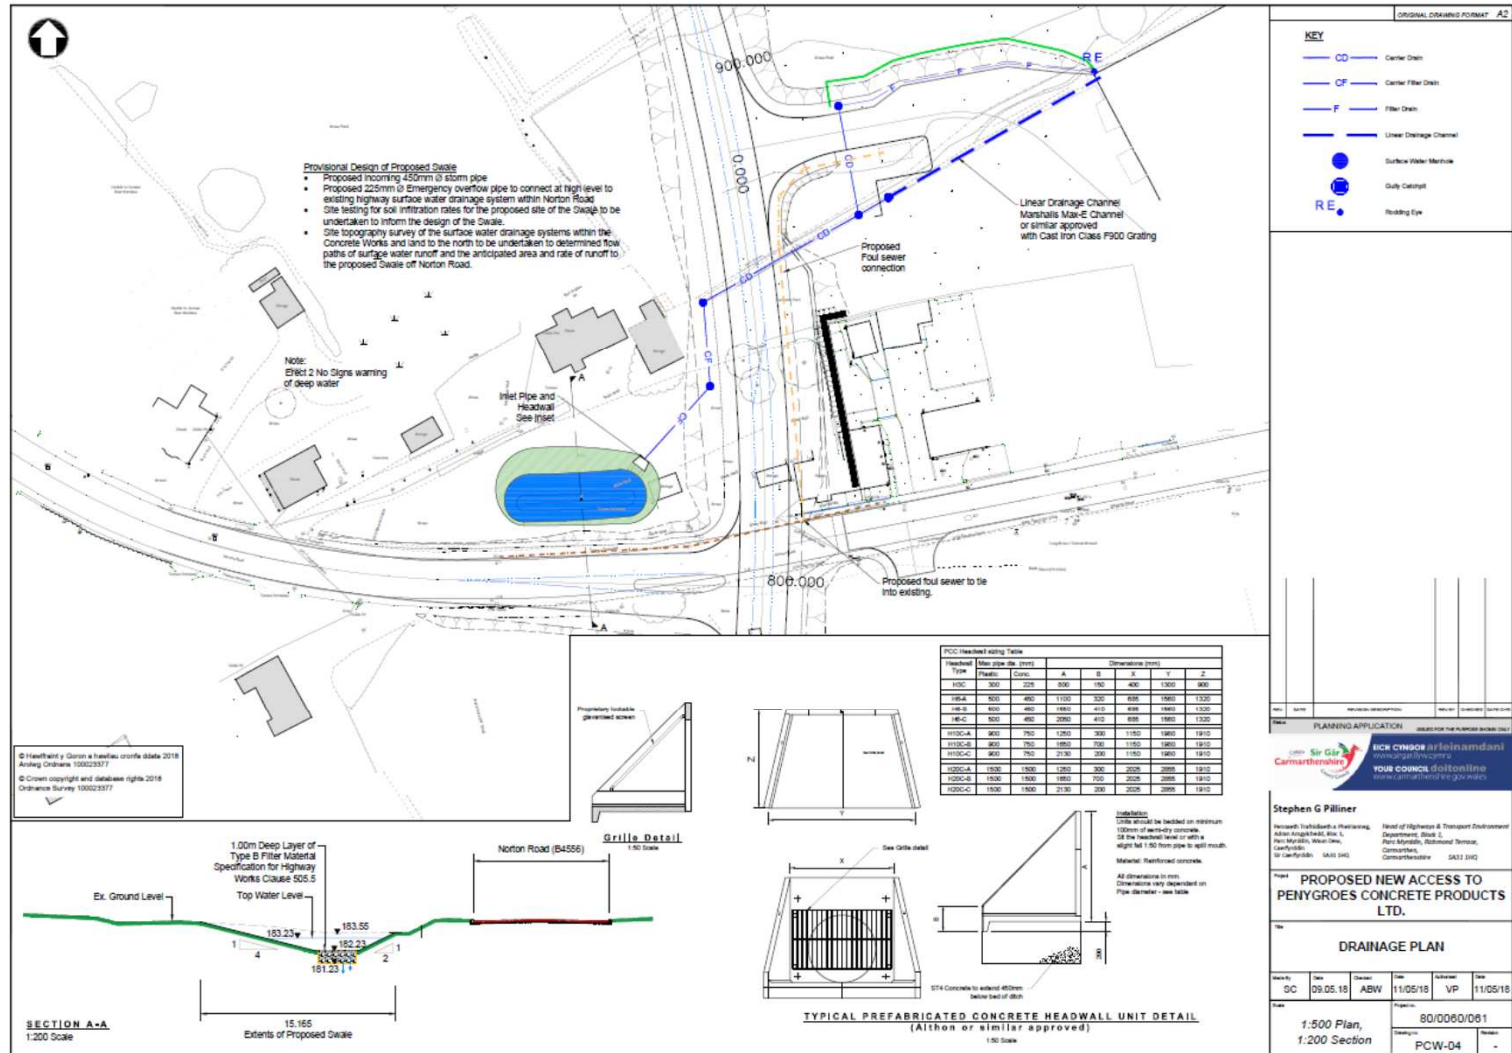


PLANNING APPLICATION

STEPHEN G PILLNER
 Head of Highways & Transport Development

PROPOSED NEW ACCESS TO PENYGROES CONCRETE PRODUCTS LTD.


DRAINAGE PLAN

Scale: 1:500 Plan, 1:200 Section

Project: 80/0060/061

PCW-04

E/37648

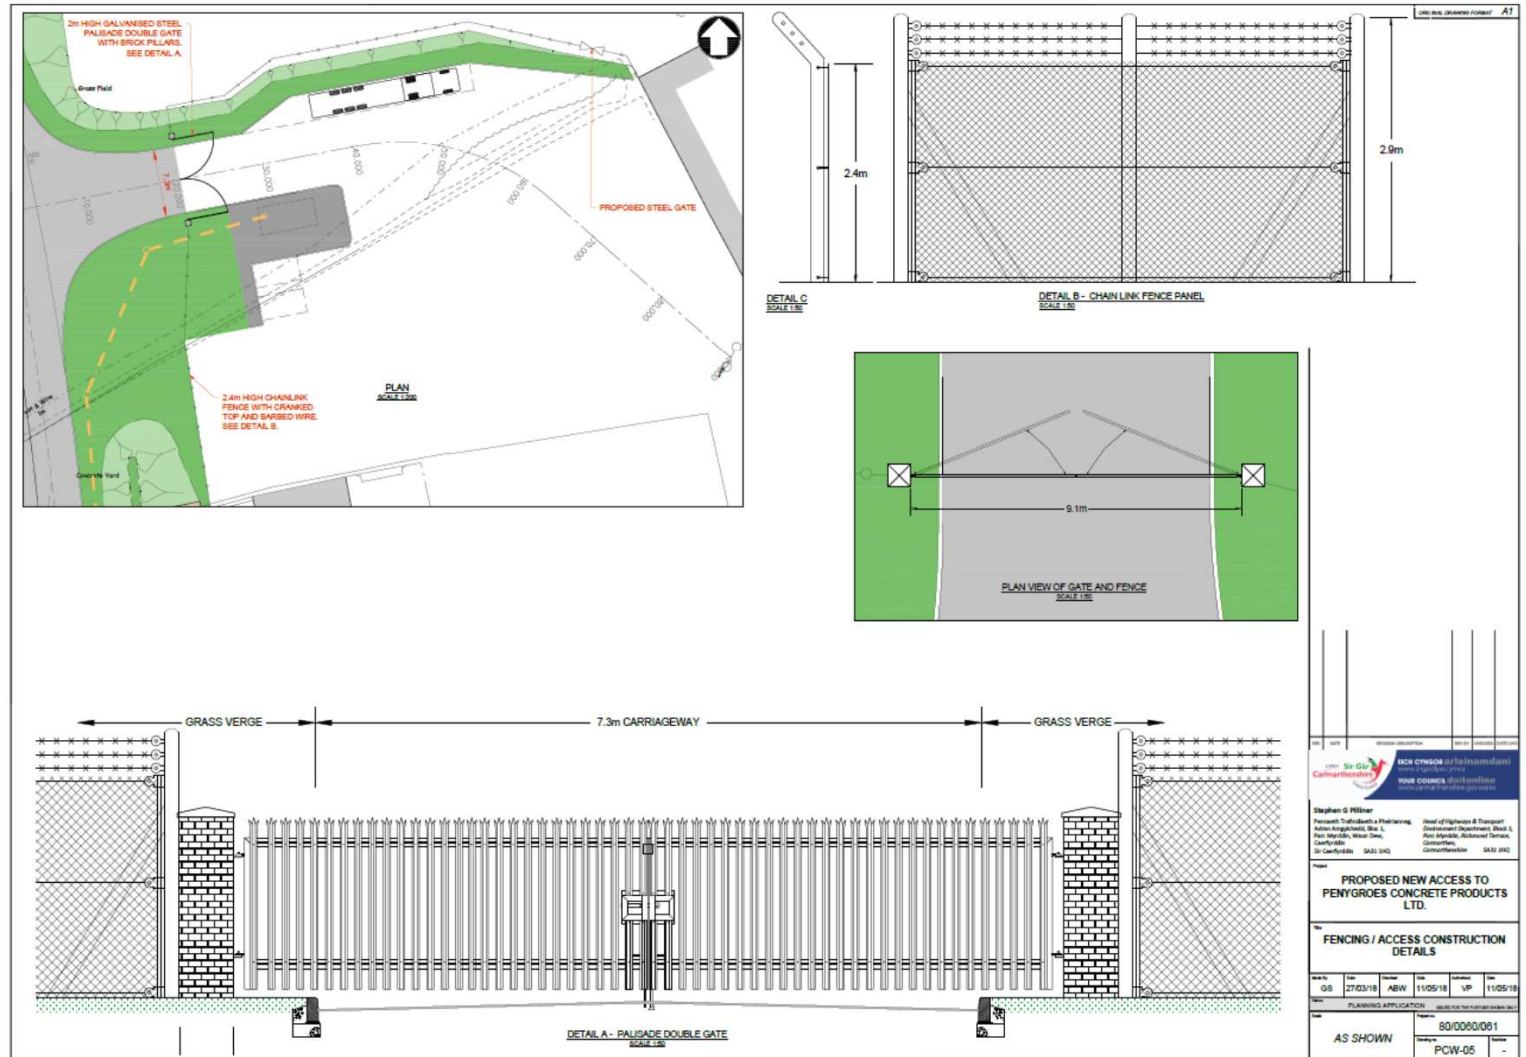

E/37648



E/37648



E/37648

