

Y Pwyllgor
Cynllunio

Planning
Committee

22.09.2020

**RHANBARTH
Y DE**

**AREA
SOUTH**



EICH CYNGOR arleinamdani
www.sirgar.llyw.cymru

YOUR COUNCIL doitonline
www.carmarthenshire.gov.wales

Y Pwyllgor
Cynllunio

Planning
Committee

**EITEM ER
GWYBODAETH**

**INFORMATION
ITEM**



EICH CYNGOR arleinamdani
www.sirgar.llyw.cymru

YOUR COUNCIL doitonline
www.carmarthenshire.gov.wales

Y Pwyllgor
Cynllunio

Planning
Committee


DNS/00422



EICH CYNGOR arleinamdani
www.sirgar.llyw.cymru

YOUR COUNCIL doitonline
www.carmarthenshire.gov.wales

DNS/00422

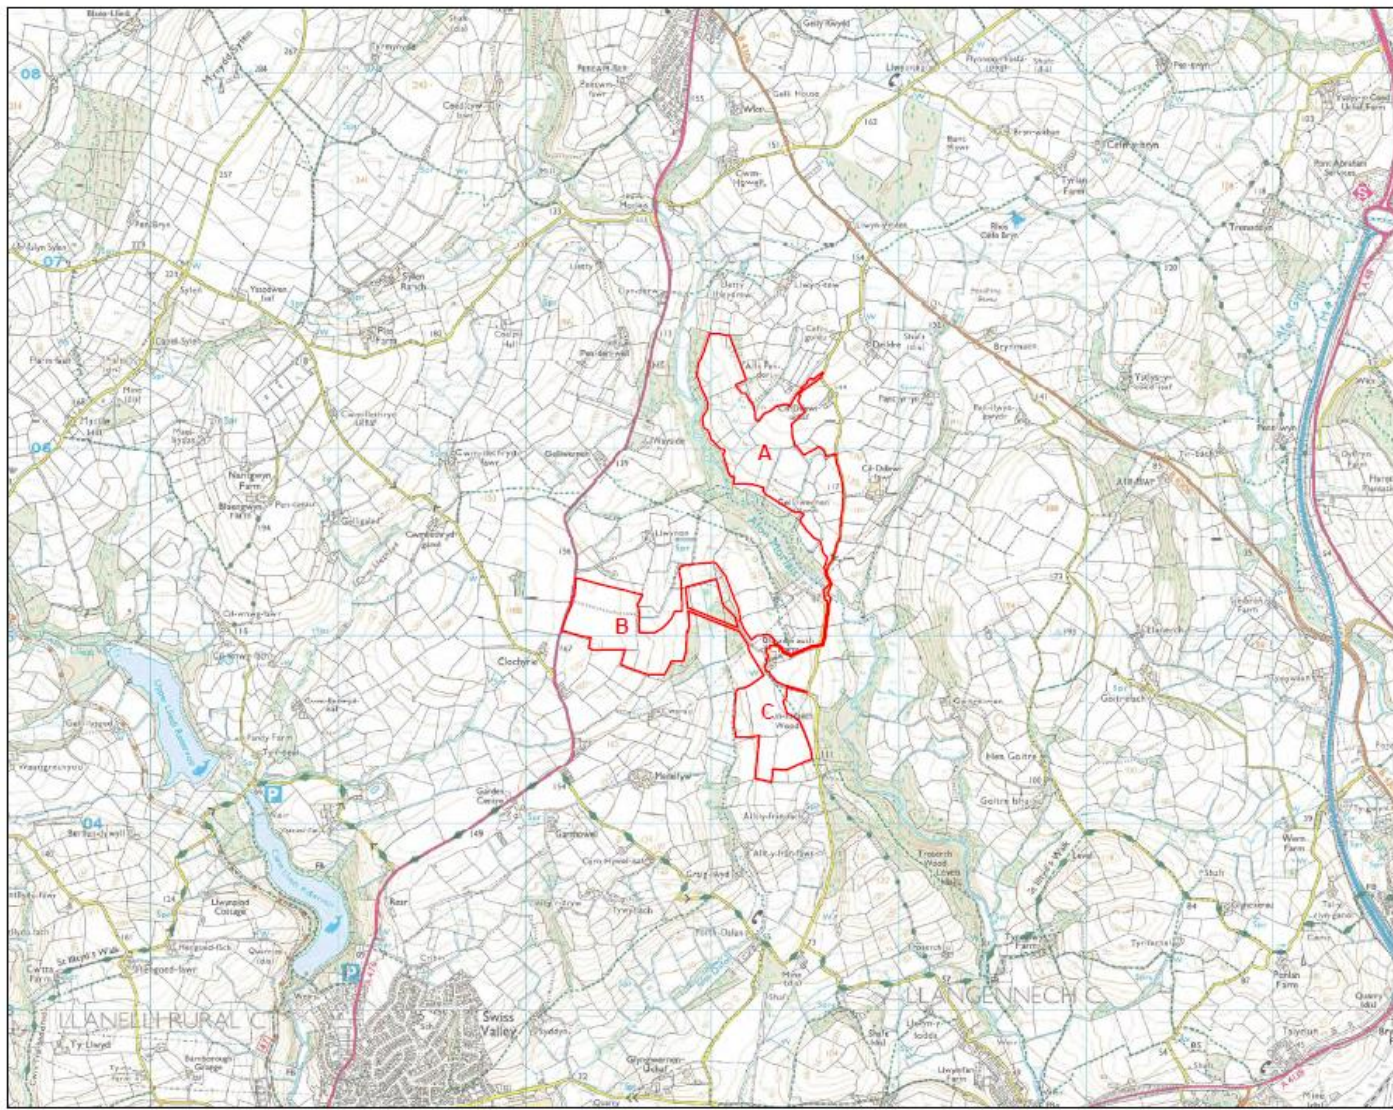

KEY
[Red outline] Site Boundary




Information based on all known constraints.
© Crown copyright. All rights reserved. 2014 Emapdata Licence number 0100051673. Ordnance Survey Copyright Licence number 100042093. Promap Licence number 100020449

6.1 | FIGURE


Site Location Plan | TITLE

1:25,000 @ A3 | SCALE
BRS.4254_22-B | DWG. NO.

DNS/00422

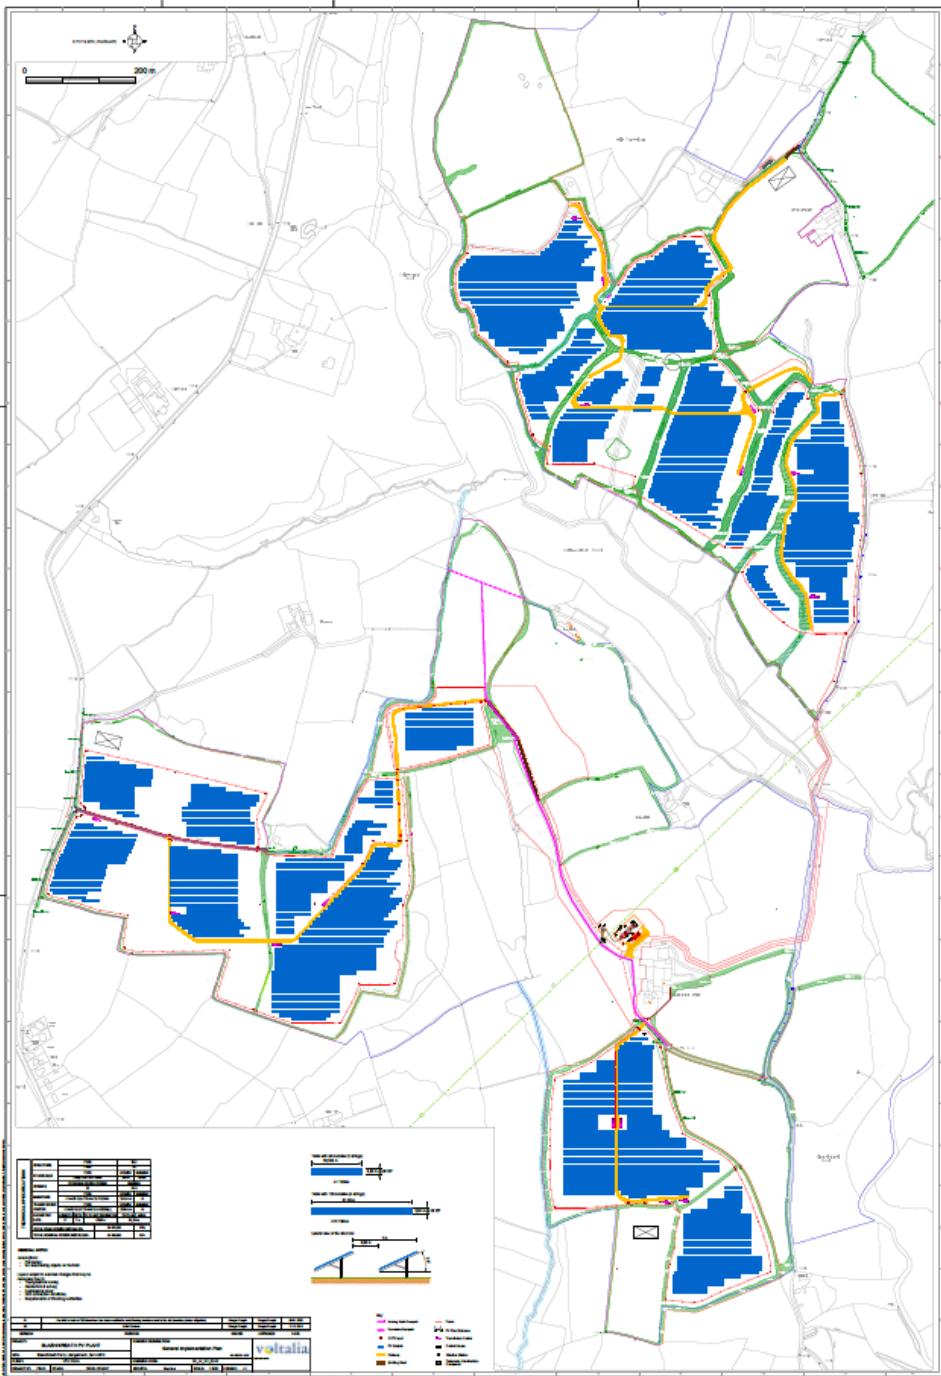

DNS/00422

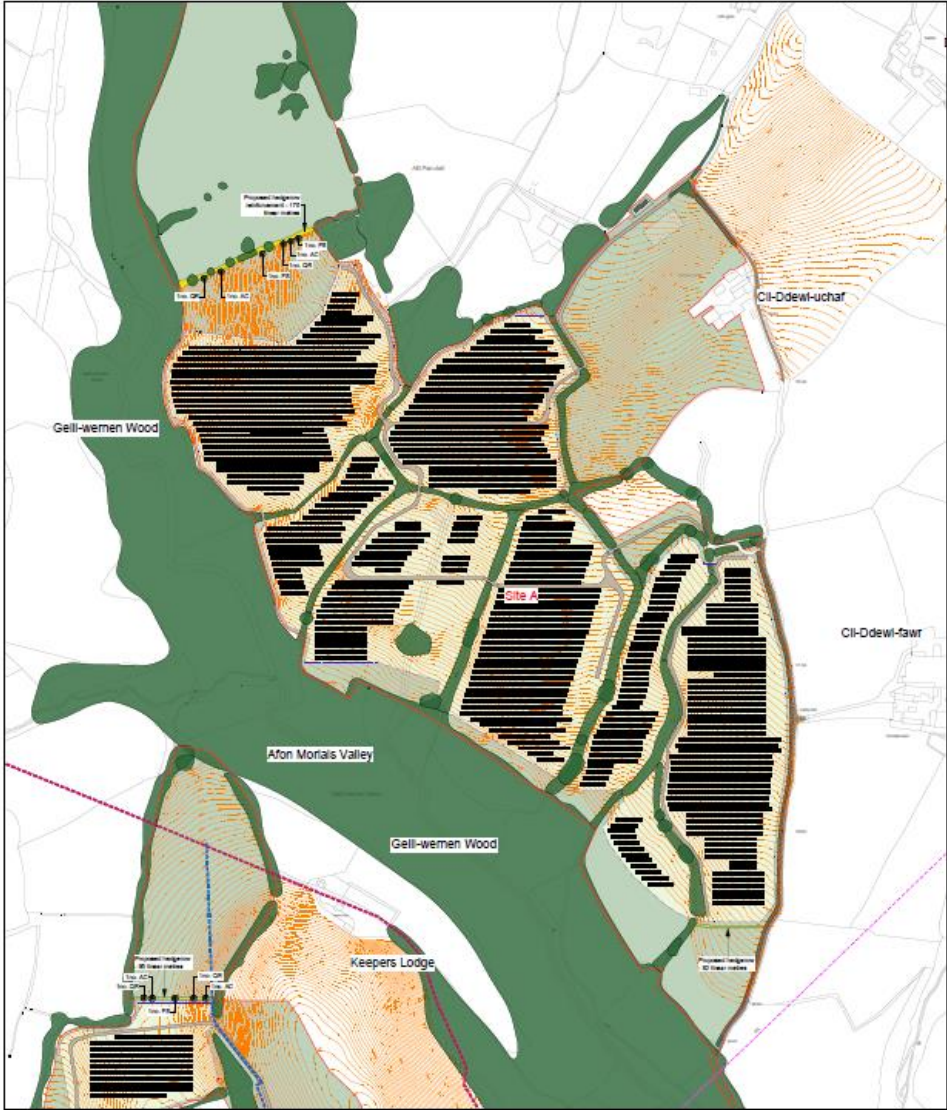

- KEY**
- Site Boundary
 - Contours
 - Public Right of Way
 - Permitted Footpaths
 - Proposed Security Fence
 - Solar Panels
- 0 10m

FIGURE 6.2
 Site A - Site Layout and Landscape Framework


DNS/00422



- KEY**
- Site Boundary
 - Contours
 - Public Right of Way
 - Permissive Footpath
 - Gas Pipelines
 - Proposed Security Fence
 - Solar Panels
 - Transformer Box
 - Overhead Power Lines
 - Access Track
 - Temporary Construction Compound
 - Existing Woodland, Hedgerows and Trees
 - Proposed Hedgerow Reinforcement
 - Proposed Hedgerow (double staggered row)
 - Proposed Native Tree

FIGURE 6.2
Site B - Site Layout and Landscape Framework

DNS/00422

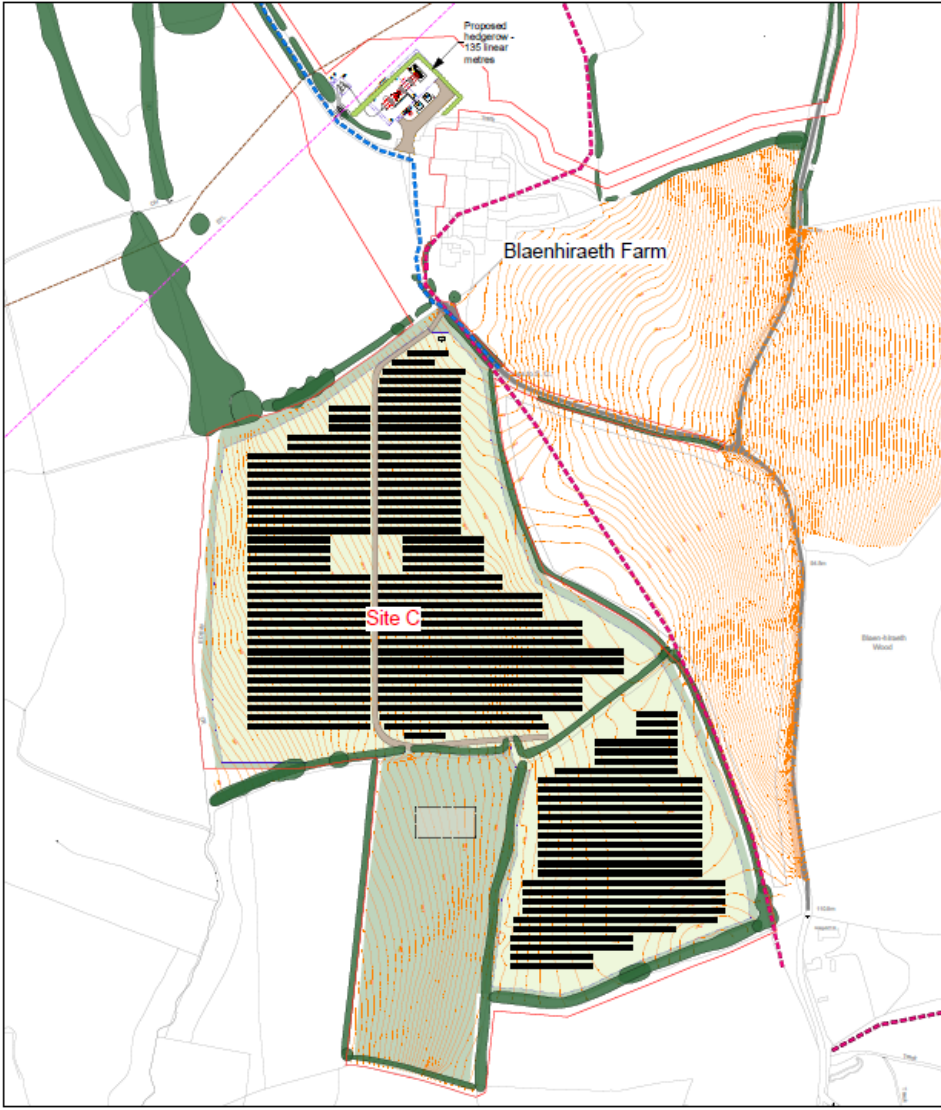

KEY


Site Boundary	Proposed Hedgerow
Contours	Temporary Construction Compound
Public Right of Way	
Proposed Hedgerow	
Proposed Boundary Line	
Site Fences	
Transformer Site	
Overhead Power Lines	
Access Tracks	
Existing Woodland, Hedgerows and Trees	
Proposed Hedgerow	
Proposed Hedgerow	

FIGURE 4.2
 Site C - Site Layout and Landscape Framework
 DNS/00422
 Scale: 1:500


DNS/00422



Existing flat structure on site

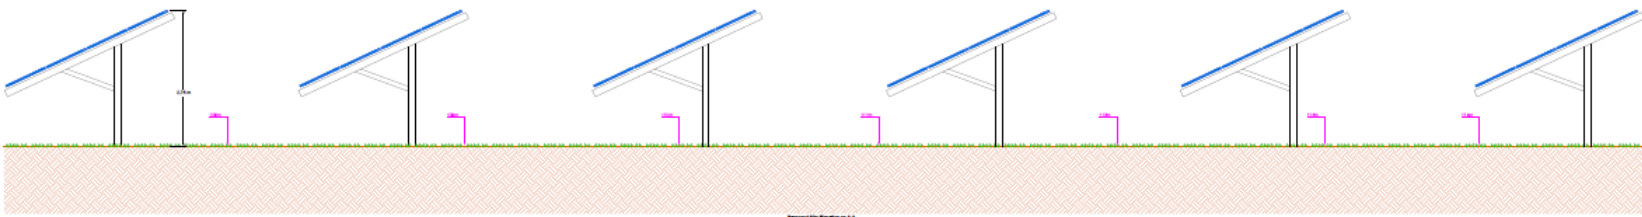

Proposed flat structure on site

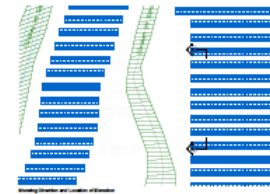




Existing + Proposed Elevations

DNS/00422


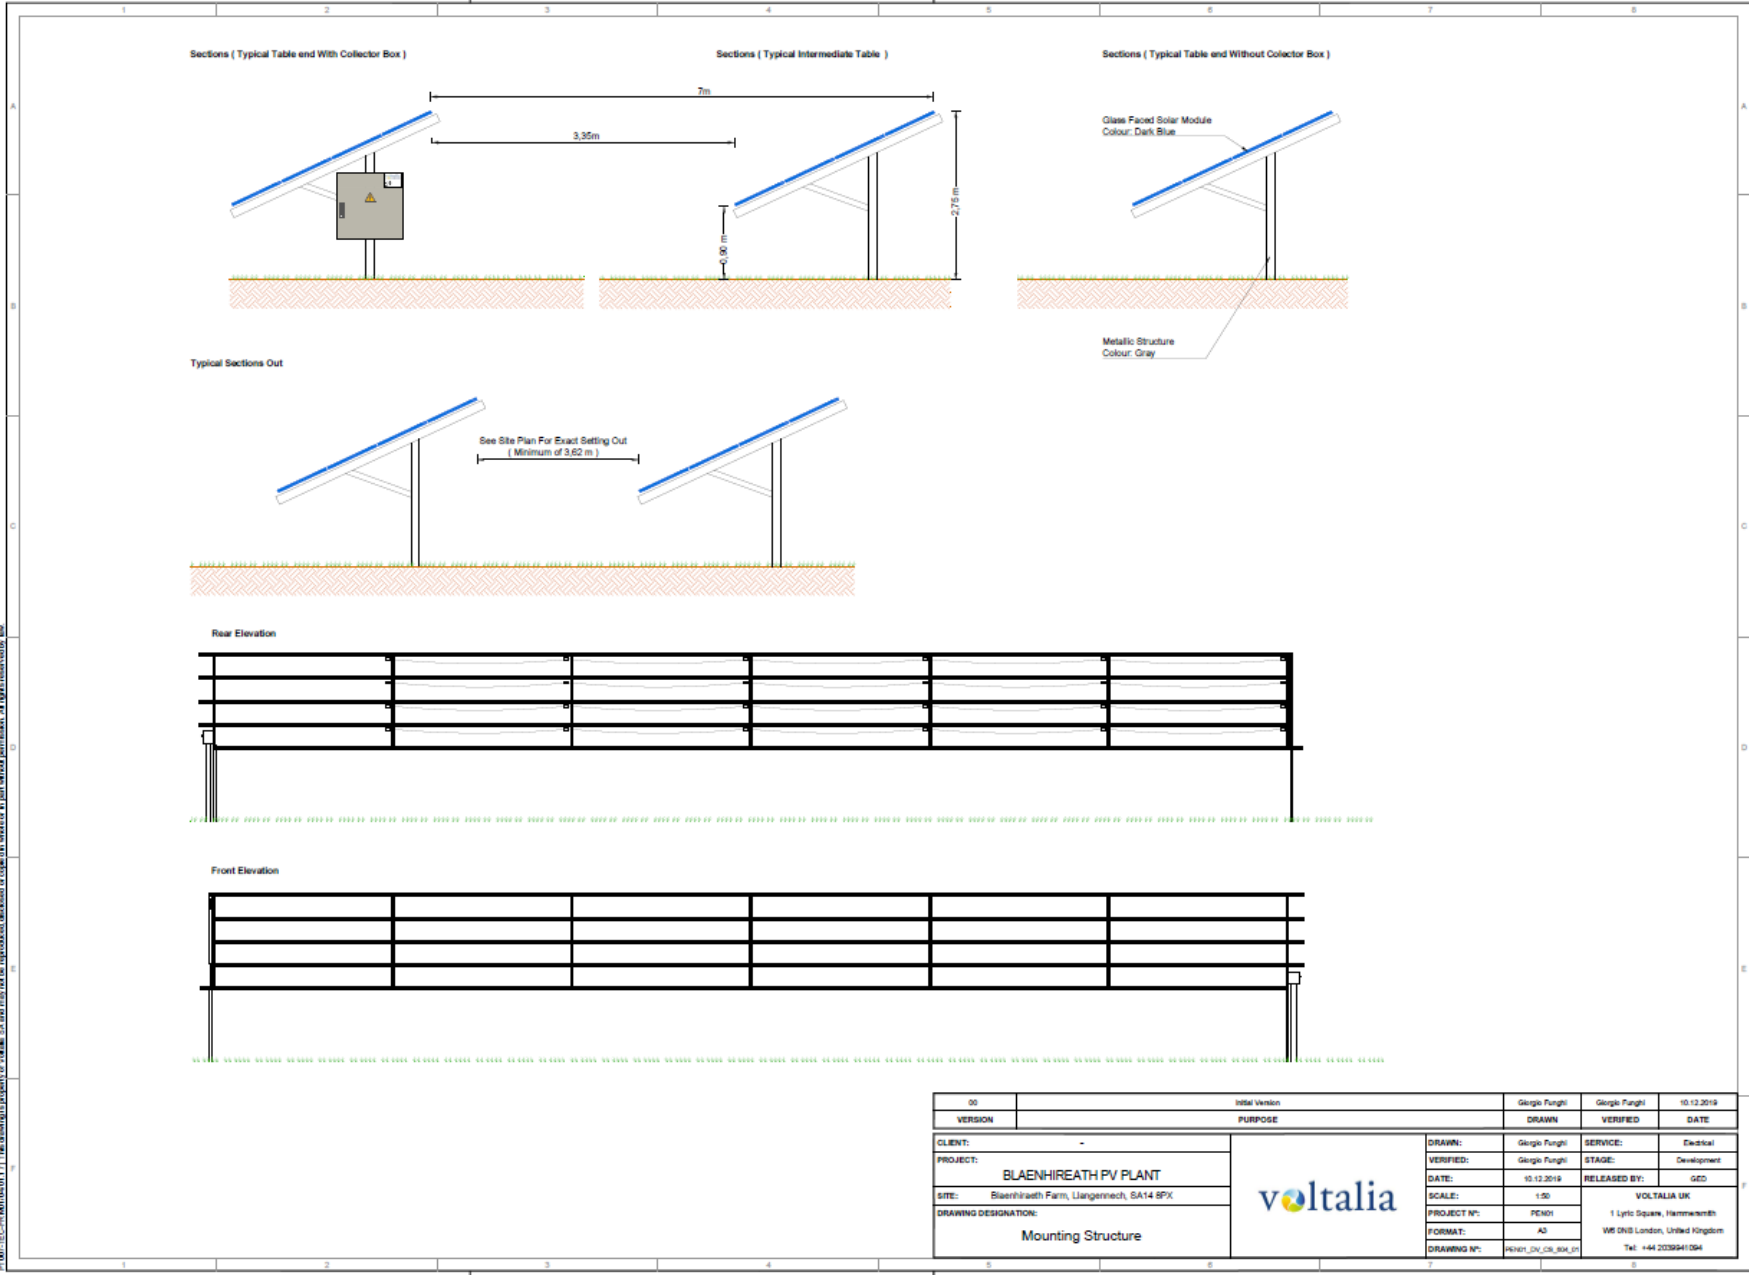


00017522-00-0001-0001-17 This drawing is property of VOLTAIA UK and may not be reproduced, stored or copied in any form without permission. All rights reserved.

00	Initial Version	Georgio Fungli	Georgio Fungli	10.12.2019	
VERSION	PURPOSE	DRAWN	VERIFIED	DATE	
CLIENT:	-	DRAWN:	Georgio Fungli	SERVICE:	Electrical
PROJECT:	BLAENHIREATH PV PLANT	DATE:	10.12.2019	STAGE:	Development
DRAWING DESIGNATION:	Mounting Structure	PROJECT N°:	PEM01	VOLTAIA UK	
				Tel: +44 203641094	



DNS/00422

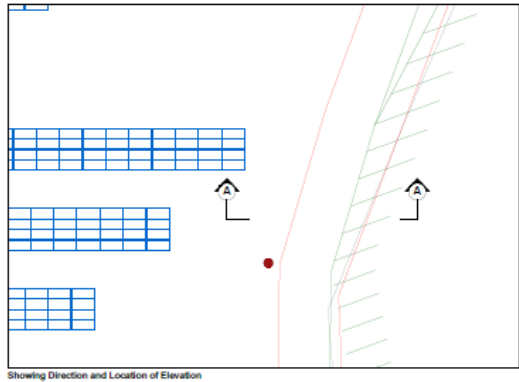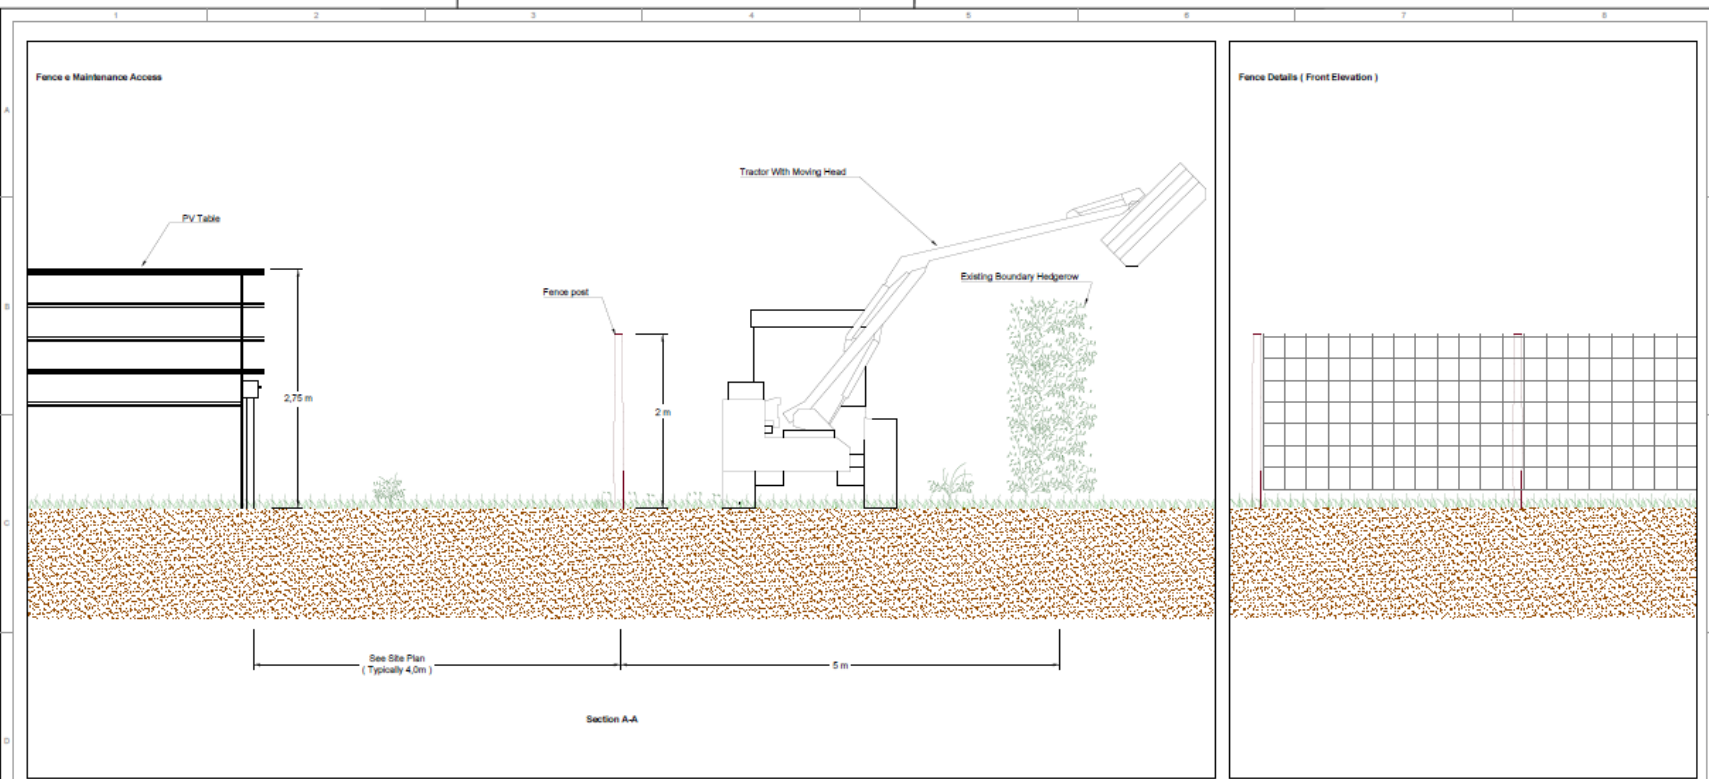


00	Issue Version	George Fungli	George Fungli	10.12.2019
VERSION	PURPOSE	DRAWN	VERIFIED	DATE
CLIENT:		DRAWN:	SERVICE:	Electrical
PROJECT:	BLAENHIREATH PV PLANT	VERIFIED:	STAGE:	Development
DRAWING DESIGNATION:	Mounting Structure and Fence Detail	SCALE:	VOLTALIA UK	
		PROJECT N°:	1 Lytch Square, Hammersmith	
		FORMAT:	W8 DNS London, United Kingdom	
		DRAWING N°:	Tel: +44 203941094	


PROTECTED BY PATENT | The drawing is the property of voltalia. It and its contents are reproduced without or copyright reserved. All rights reserved.

DNS/00422

Security Fencing (Front Elevation)

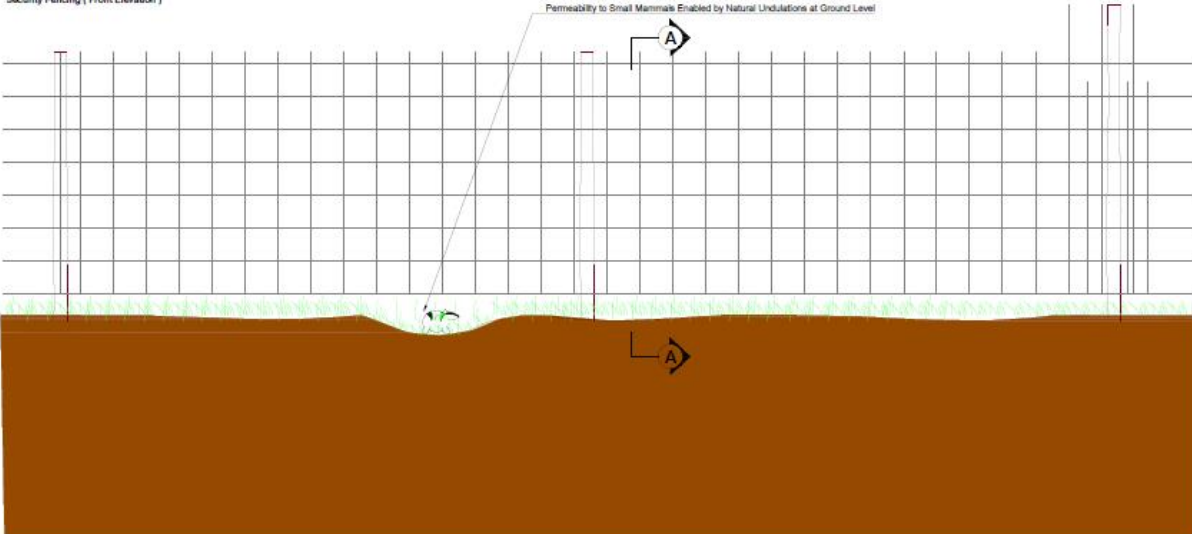

Security Fencing (Section A-A)

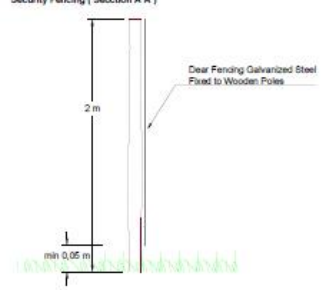










DNS/00422

PT007-TEC-FRM01/03/09.16 | This drawing is property of Voltalia SA and may not be reproduced, disclosed or copied in whole or in part without permission. All rights reserved by law.

Transformer Station (Front Elevation)
Scale: 1:70

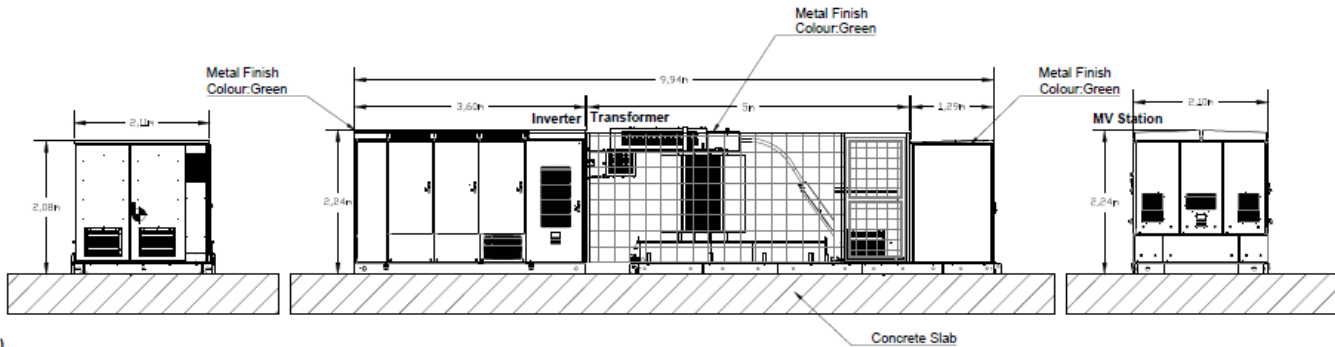


Transformer Station (Plant)
Scale: 1:70

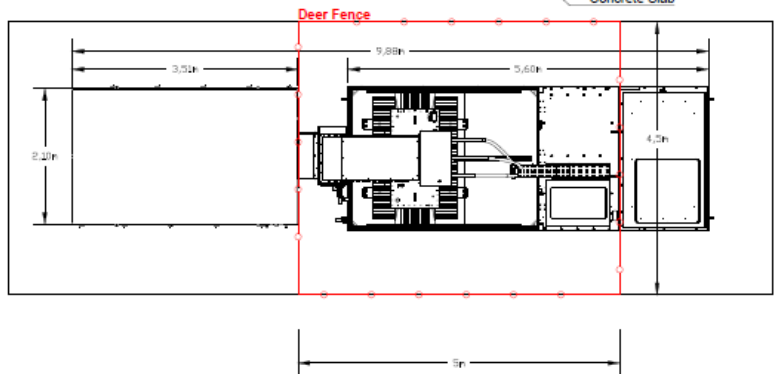


00	Initial version	Giorgio Funghi	Giorgio Funghi	10.12.2019	
VERSION	PURPOSE	DRAWN	VERIFIED	DATE	
CLIENT:	-	DRAWN:	Giorgio Funghi	SERVICE:	Electrical
PROJECT:	BLAENHIREATH PV PLANT	VERIFIED:	Giorgio Funghi	STAGE:	Development
SITE:	Blaenhiraeth Farm, Llangennech, SA14 8PX	DATE:	10.12.2019	RELEASED BY:	GED
DRAWING DESIGNATION:	Transformer Center Connection Details	SCALE:	1:100	VOLTALIA UK	
		PROJECT N°:	PEN01	1 Lyric Square, Hammersmith	
		FORMAT:	A4	W6 0NB London, United Kingdom	
		DRAWING N°:	PEN01_DV_HV_120_00	Tel: +44 2039941094	




DNS/00422

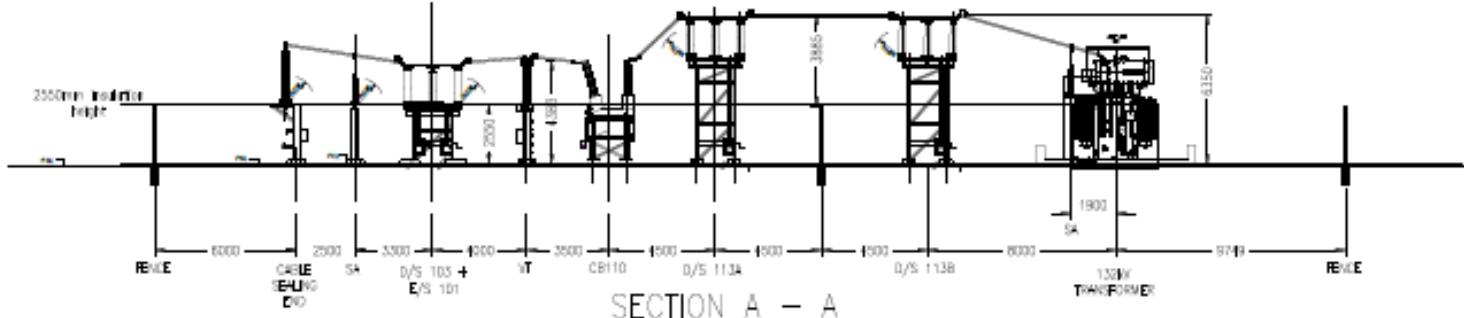

SECTION A - A

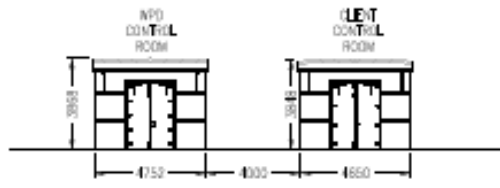


SECTION B - B

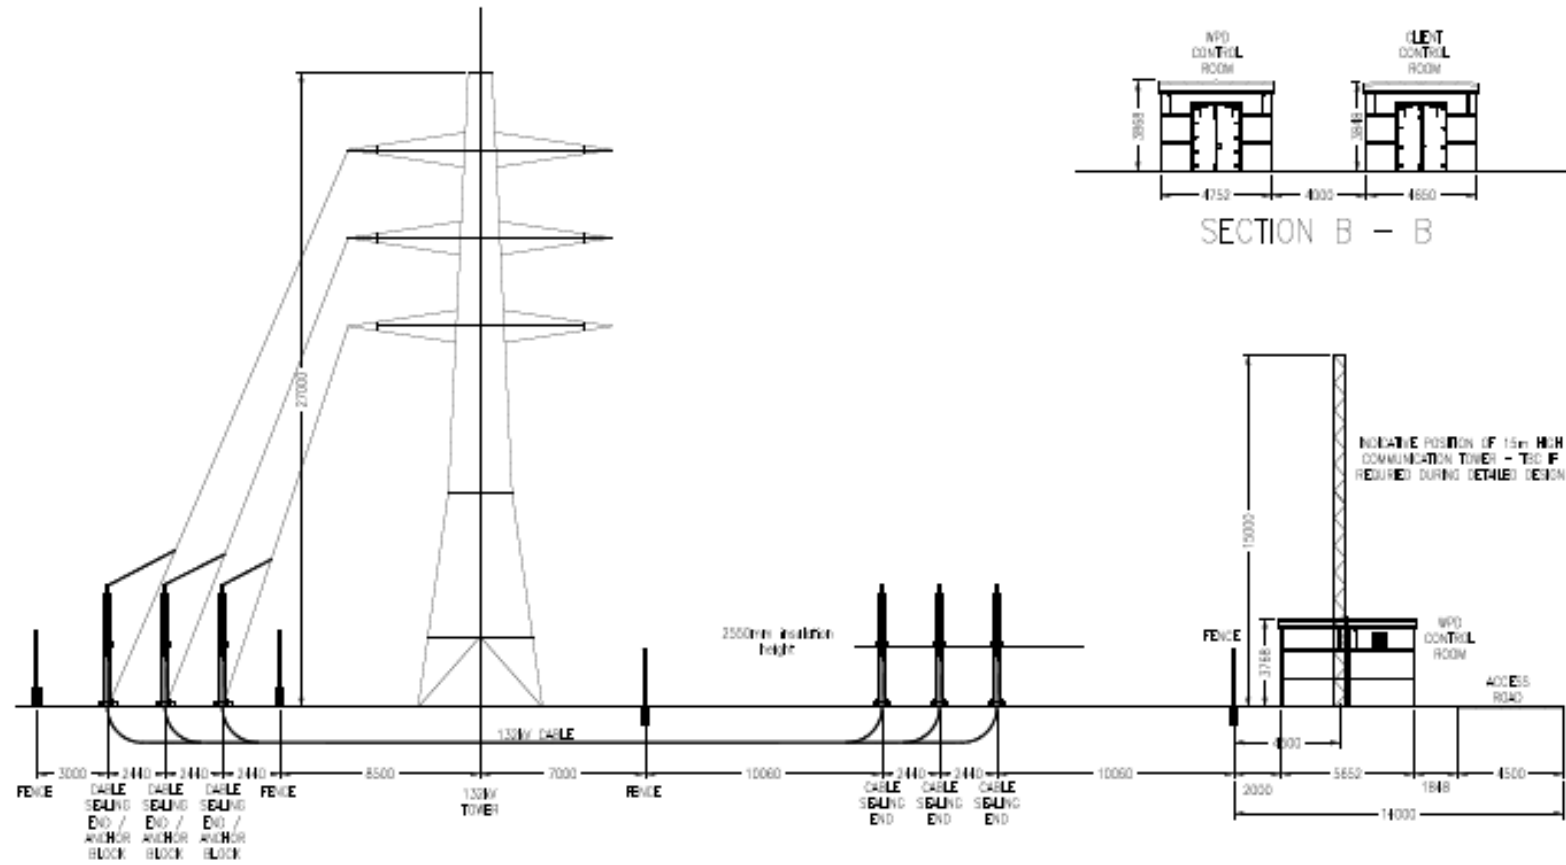


SECTION C - C

DNS/00422

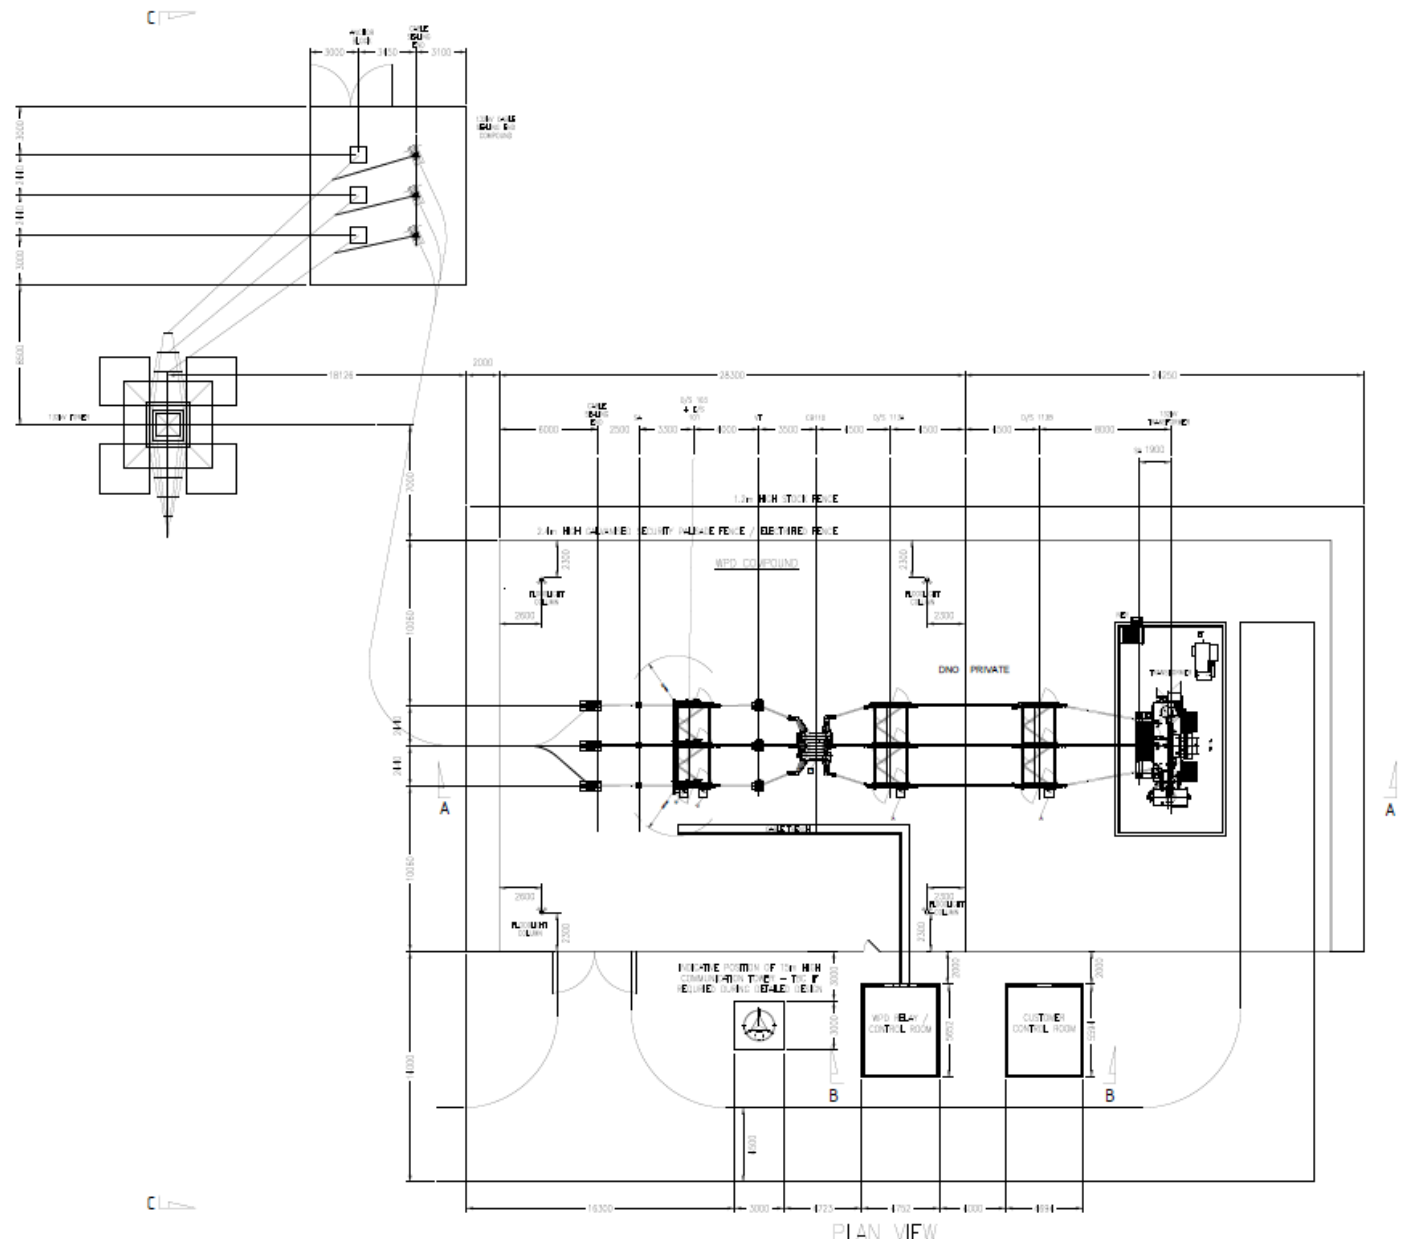


DNS/00422


CCTV Camara (Elevation)

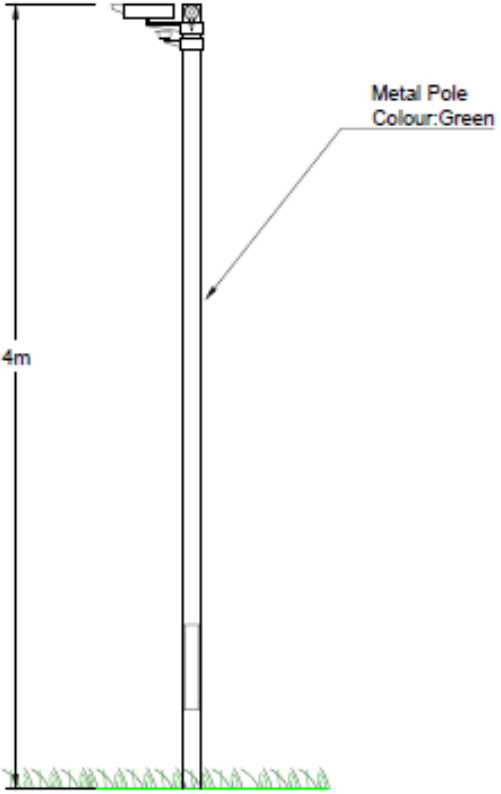


Control House (Front Elevation)

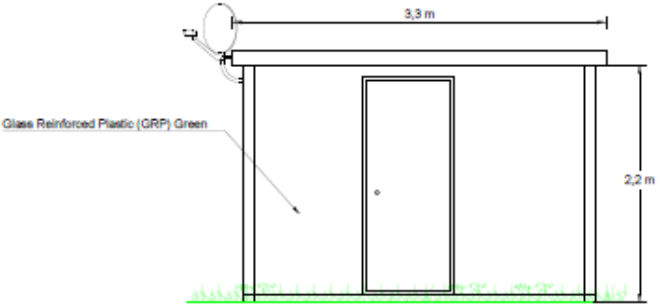


Control House (Side Elevation)

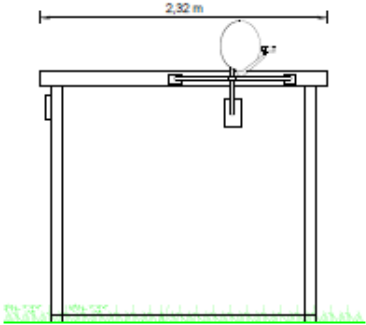

Control House (Rear Elevation)

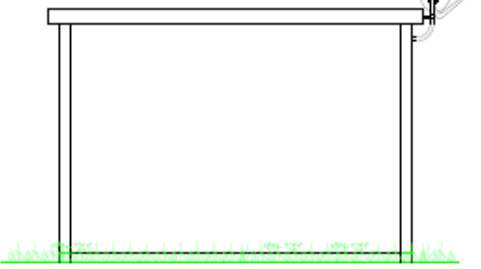


Control House (Roof Plan)

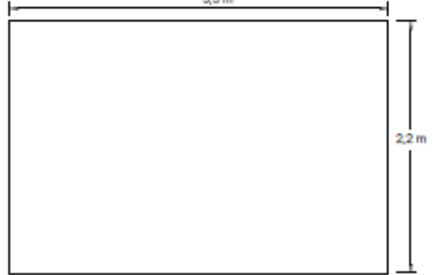

DNS/00422

Meteo Station (Elevation)

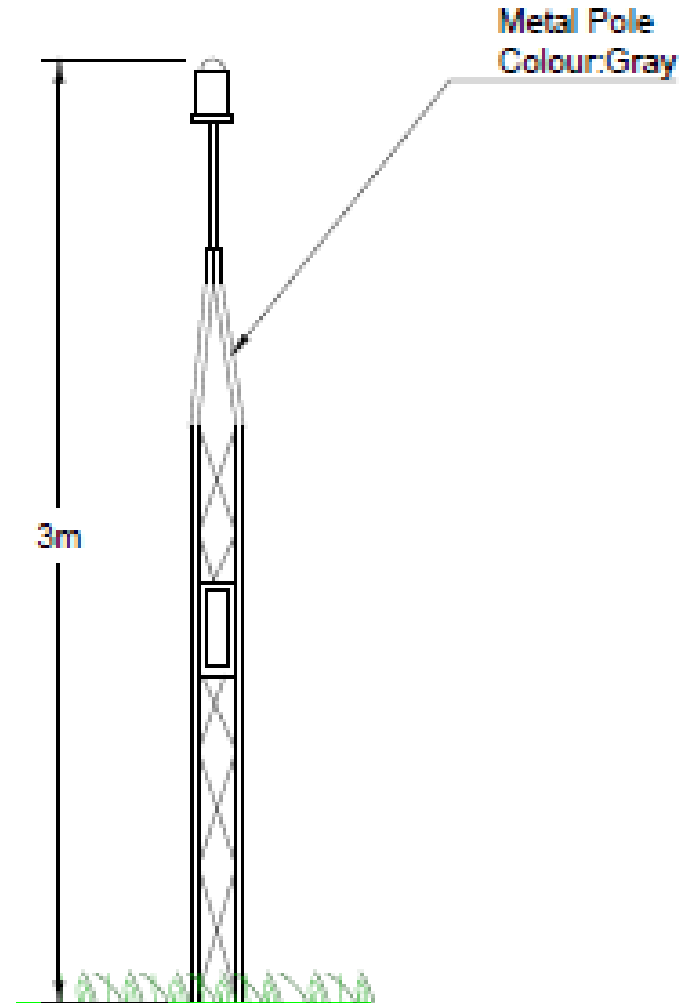



Camera make & model - Canon EOS 5D, FPS
Lens make & focal length - Canon EF 50mm, f/1.4 USM
Date & time of photograph - 23/10/2019 @ 13:31
OS grid reference - 254155, 205533

Viewpoint height (AOD) - 113.2m
Distance from site - 74.4m
Projection - Planar
Enlargement / Sheet Size - 100% @ A3

Visualization Type - Type 1
Horizontal Field of View - 39.6°
Height of camera AGL - 1.5m
Page size / Image size (mm) - 420 x 297 / 390 x 260

Existing View 3. Keepers Lodge

DNS/00422



DNS/00422

58



Camera make & model - Canon EOS 5D, FF5
Lens make & focal length - Canon EF 50mm, F1.4 USM
Date & time of photograph - 08/08/2019 @ 11.44
OS grid reference - 253545, 204551

Viewpoint height (AOD) - 149.2m
Distance from site - 383.4m
Projection - Planar
Enlargement / Sheet Size - 100% G A3

Visualisation Type - Type 1
Horizontal Field of View - 39.4°
Height of camera AGL - 1.5m
Page size / Image size (mm) - 420 x 297 / 390 x 260

Existing View
12. Penderi Farm

DNS/00422



DNS/00422

94



Camera make & model - Canon EOS 5D, FFS
Lens make & focal length - Canon EF 50mm, f/1.4 USM
Date & time of photograph - 08/08/2019 @ 11:08
OS grid reference - 253609, 204186

Viewpoint height (AOD) - 139.3m
Distance from site - 581.3m
Projection - Planar
Enlargement / Sheet Size - 100% @ A3

Visualization Type - Type 1
Horizontal Field of View - 39.6°
Height of camera AGL - 1.5m
Page size / Image size (mm) - 420 x 297 / 390 x 260

Existing View
20. Medelfwy Farm



DNS/00422

